

[illegible]

અમદાવાદ શહેરો વિકાસ સત્તામંડળ
સ્કેપીંગ કરાવેલ છે.

3125 / 2025
2025

[illegible]

100



2
3


OWNER


HASMUKHBHAI B. PATEL
 11, B. ISHWAR KRUPA SOCIETY,
 PANCHAVATI, KALOL.

REG. NO. AUDA/DEV/671

DEVELOPER'S

C.O.W

AUDA Reg. No AUDA/COW 11249

Kalol-382721

Q N G C Road,

Pratul A. Shirnimal
31, Trijnanand Society,
B/H, Market Yard,
D.N.G. Road, Kalo-382721
AUDA Reg. No AUDA/ENG/367


APPROVED


As amended by Red (Colour) Subject
to the condition as mentioned in this
office Letter File No. AS-4 91207

Dated..... 5 6



AMERBAO DISTRICT DEVELOPMENT AUTHORITY • CHANDRABAG •

DISPATCH BY ASL 18 OCT 2017 SN
 Assistant Town Planner
 Senior Town Planner
 Ahmedabad Urban Development Authority
 Ahmedabad

100

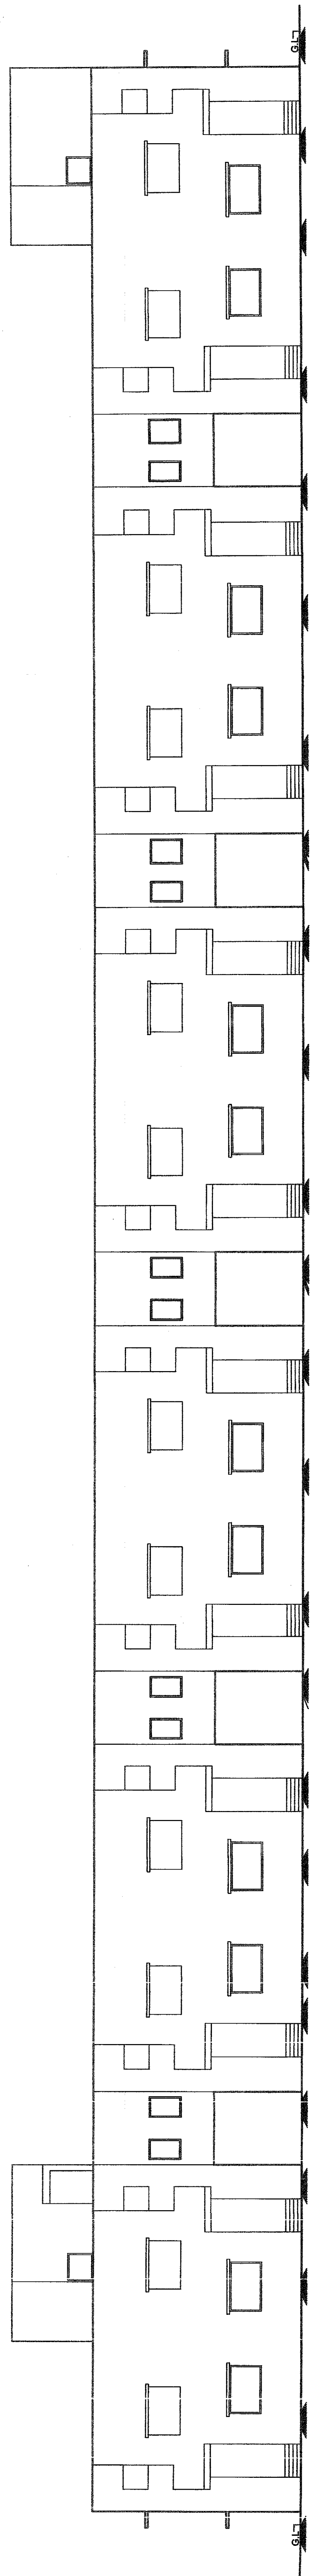

FRONT SIDE ELEVATION TYPE "A"

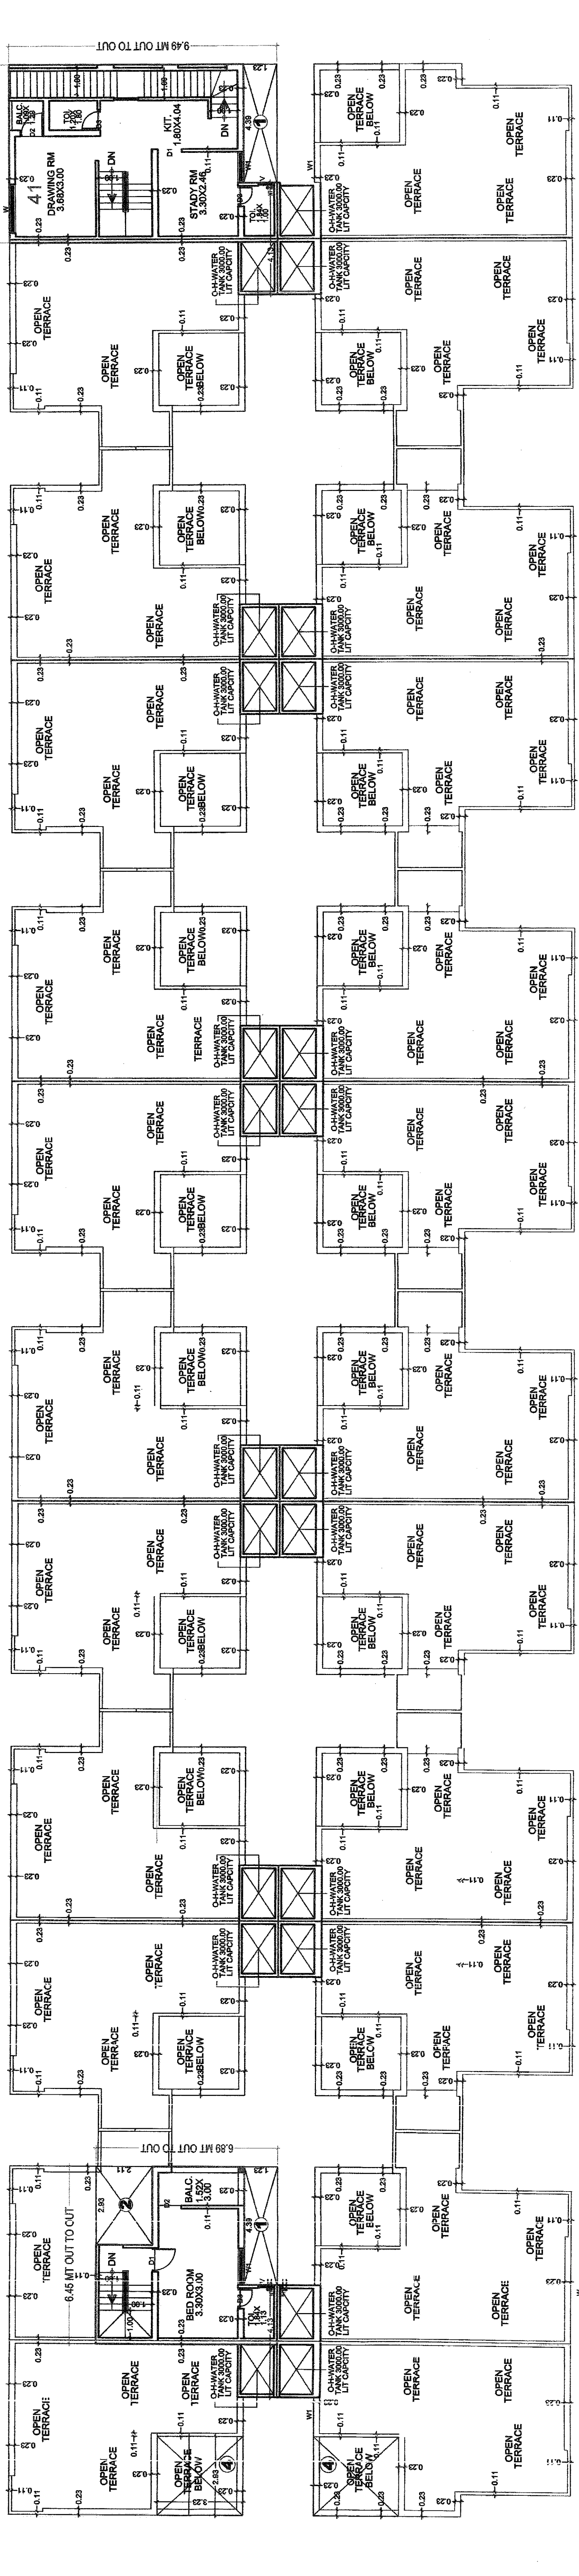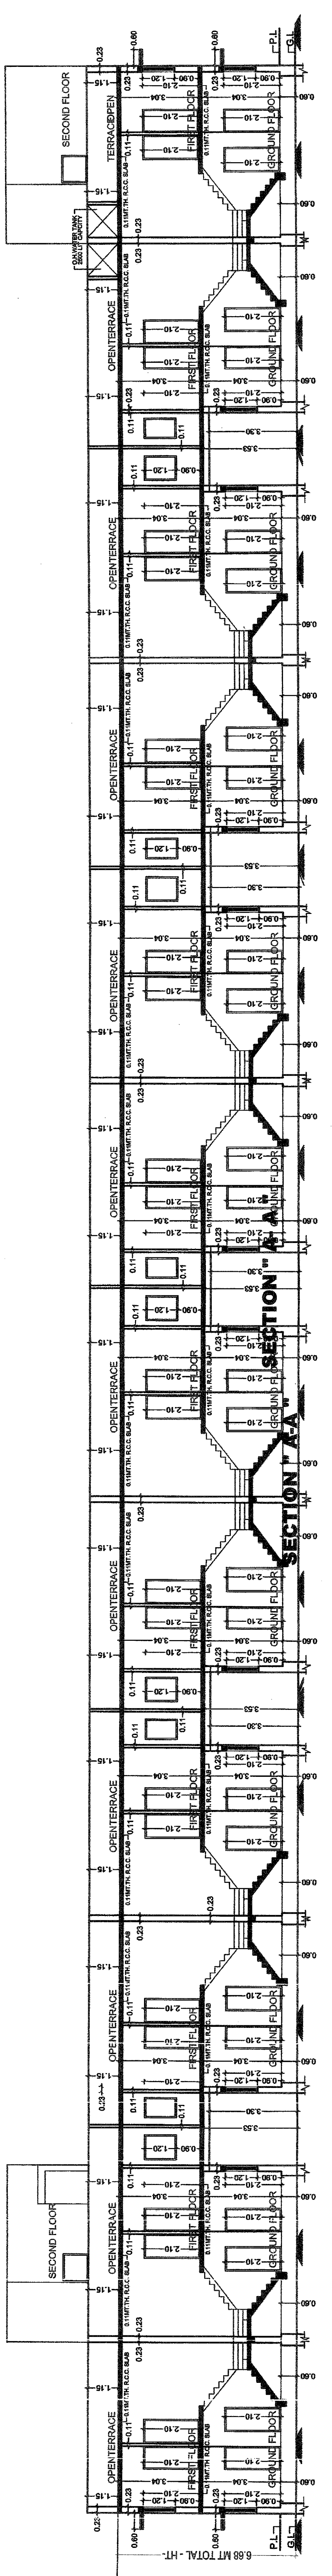

TERRACE PLAN TYPE "A"

Only the permission is valid only in the existing remains unaltered and further that the permission shall stand revoked as soon as there is change in DT/TPS with reference to the land under reference.


