


PROPOSED INDUSTRIAL LAY OUT PLAN OF OLD 258 P 8, NEW R.S.NO. 614/2 TOTAL LAND AREA (A2-02G) 8328.00 SQ.MT. (NET AREA FOR N.A. 4996.80 SQ.MT. + PROPOSED T.P.RESERVATION & ROAD 3331.20 SQ.MT.) AT VILLAGE :- VERAVAL, TALUKA :- KOTDA SANGANI, DISTRICT RAJKOT


PURPOSE : FOR INDUSTRIAL USE ZONE :- INDUSTRIAL

SITE PLAN

SCALE:-1C.M.=80MT.

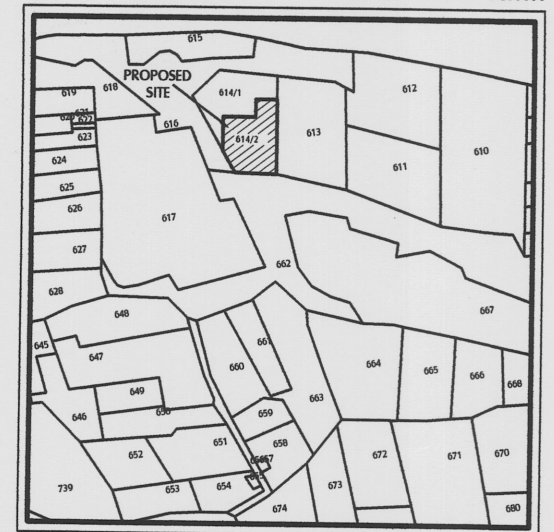

MEASUREMENT SHEET


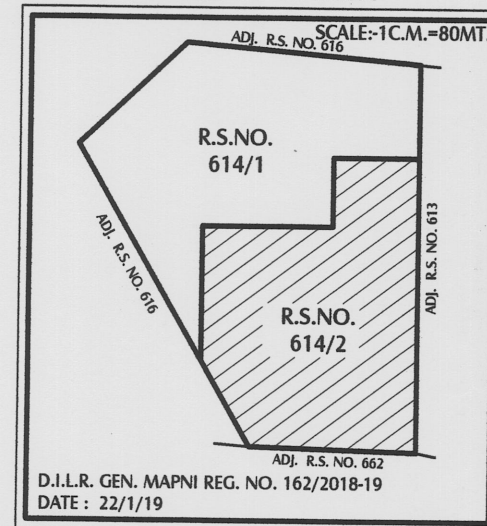


1.0 - AREA TABLE SUMMARY


OLD R.S.NO.	NEW R.S.NO.	AREA AS PER REVENUE RECORD 7/12	AREA AS PER HISSA FORM NO. 4	AREA	
107/1 P 2	614/2	8328.00 SQ.MT.	8328.00 SQ.MT.		
TOTAL		8328.00 SQ.MT.	8328.00 SQ.MT.	SQ.MT.	SQ.YD.
ALLOTTED LAND AREA (60%)				4996.80	5976.17
AREA FOR PROPOSED T.P. ROAD & RESERVATION(40%)				3331.20	3984.11
PROPOSED LAYOUT PLAN TOTAL AREA				8328.00	9960.28

2.0 - AREA TABLE

PLOT NO.	AREA		PLOT NO.	AREA	
	SQ.MT.	SQ.YD.		SQ.MT.	SQ.YD.
1	363.09	434.26	10	237.19	283.68
2	357.56	427.64	11	237.40	283.93
3	370.44	443.05	12	237.61	284.18
4	370.44	443.05	13	237.87	284.49
5	370.44	443.05	14	238.14	284.82
6	370.44	443.05	15	238.35	285.07
7	370.44	443.05	16	238.56	285.32
8	236.77	283.18	17	285.08	340.96
9	236.98	283.43			
TOTAL PLOT AREA [PLOT NO. 1 TO 17]				4996.80	5976.17
ALLOTTED TOTAL LAND AREA (60%)				4996.80	5976.17

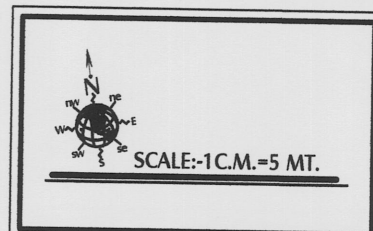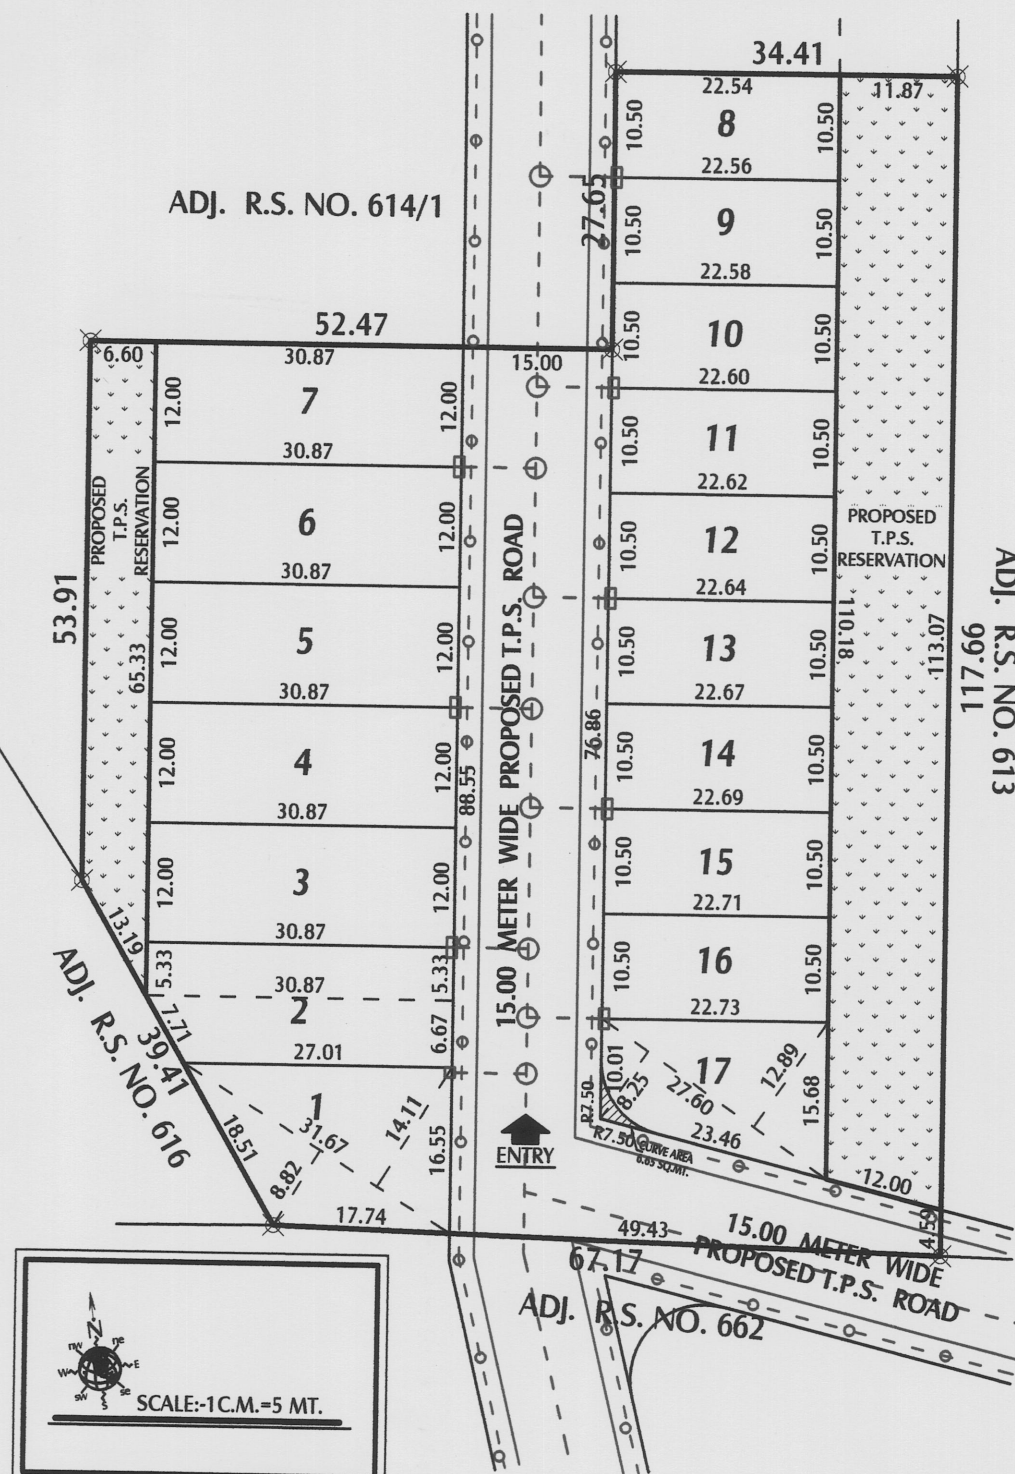

AS PER 7/12 NOT TO SCALE

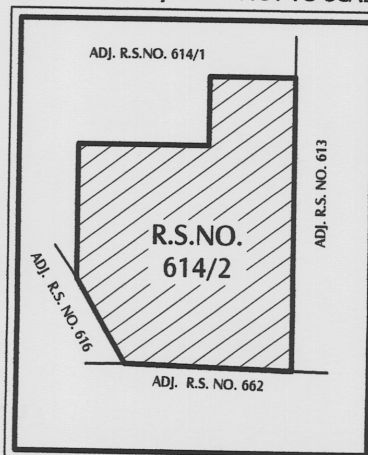

ANIL GAMI
 GEOShape Consultant Pvt. Ltd.
 209/A, Four Plus,
 Sardarnagar Main Road,
 Astron Chowk, Rajkot
 R.M.C. Lic. No. E 242
 R.U.D.A. Lic. No. E 199
ENGINEER

Jay. G. Korat
JAY GHANSHYAMBHAI KORAT
OWNER

- DRAINAGE LINE
- WATER SUPPLY LINE
- PLOT LINE
- MAN HOLE
- INSPECTION CHAMBER
- LIGHT POLE

