


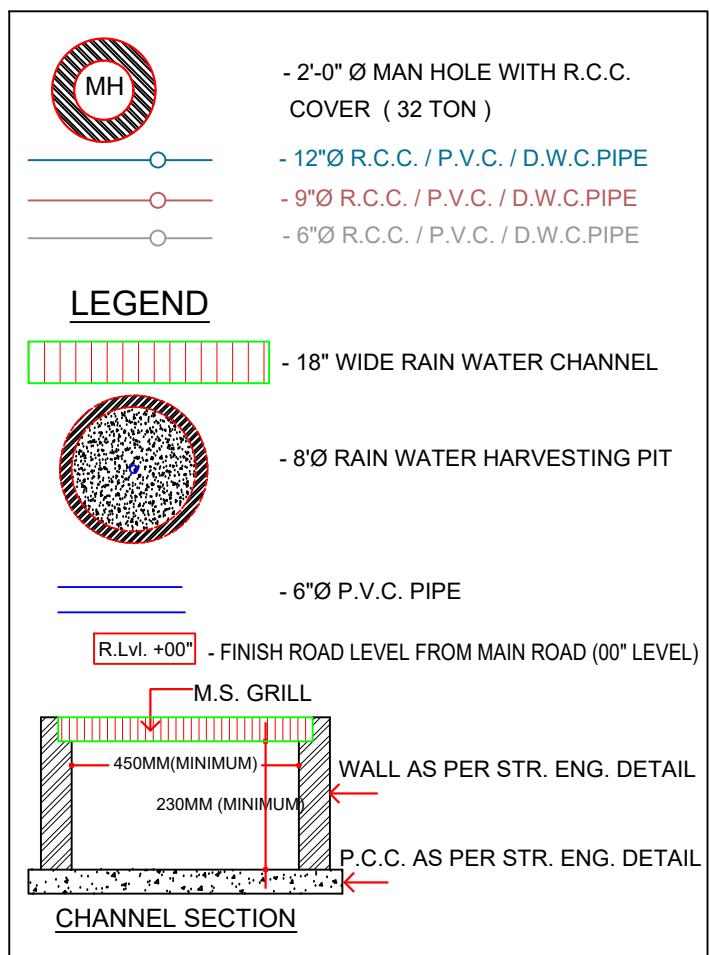

| AREA STATEMENT                                        |                                     | [VERSION NO: 1.0-53<br>DATE DATE: 18/10/2021] |                          |
|-------------------------------------------------------|-------------------------------------|-----------------------------------------------|--------------------------|
| PROJECT DETAIL                                        |                                     |                                               |                          |
| Authority: Vaudreuil Municipal Corporation (VMC)      | Plot Use: Residential               |                                               |                          |
| Authority/Class: D1                                   | Plot SubUse: Semi-detached Dwelling |                                               |                          |
| Authority/Grade: Municipal Corporation                | Plot Use Group: Dwelling 2 (DW2)    |                                               |                          |
| Project Type: Local Development                       | Plot Category: NA                   |                                               |                          |
| Nature of Development: NEW                            | Land Use Zone: Residential Zone     |                                               |                          |
| Development Area: Draft/Proposed Town Planning Scheme | Conceptualized Use Zone: R1         |                                               |                          |
| SubDevelopment Area: Other Areas                      |                                     |                                               |                          |
| Special Project: NA                                   |                                     |                                               |                          |
| Street Name: NA                                       |                                     |                                               |                          |
| Site Address: P.F.NO: 22 D.P.NO: 22 S.R.NO: 38        |                                     |                                               |                          |
| T.P.S.NO: 38 AT/APO TARSALI, TADRI:                   |                                     |                                               |                          |
| VADODRA                                               |                                     |                                               |                          |
| AREA DETAILS                                          |                                     | Sq.Mts                                        |                          |
| 1. Area of Plot Not per record                        |                                     | 7871.00                                       |                          |
| Plot Valuation Certificate at Site                    |                                     | 7871.00                                       |                          |
| Physical area measured at site                        |                                     | 7871.00                                       |                          |
| 1712 or Document                                      |                                     | 7871.00                                       |                          |
| Plot area shown on map                                |                                     | 7871.75                                       |                          |
| Area of Plot Considered                               |                                     | 7871.00                                       |                          |
|                                                       | Deduction for                       |                                               |                          |
| 2. (If Proposed)                                      |                                     | 0.00                                          |                          |
| 3. (If Any) reservations                              |                                     | 0.00                                          |                          |
| Total (a) - (b) - (c)                                 |                                     | 7871.00                                       |                          |
| 3. Net Area of Plot (1 - 2) AREA OF PLOT              |                                     | 7871.00                                       |                          |
| % of Common Plot (Rd)                                 |                                     | 787.30                                        |                          |
| % of Common Plot (Rd)                                 |                                     | 787.61                                        |                          |
| Common Plot                                           |                                     | 787.61                                        |                          |
| Balance area of Plot(1 - 4)                           |                                     | 7085.39                                       |                          |
| Plot Area For Coverage                                |                                     | 7871.00                                       |                          |
| Plot Area For FSI                                     |                                     | 7871.00                                       |                          |
| Form FSI Area (1.80)                                  |                                     | 14171.40                                      |                          |
| Total Form FSI Area                                   |                                     | 14171.40                                      |                          |
| 6. Total built up area permissible:                   |                                     |                                               |                          |
| a. Ground Floor                                       |                                     |                                               |                          |
| 1. Proposed Coverage Area (36.34 %)                   |                                     | 2900.66                                       |                          |
| 2. Total Plot Coverage Area (36.34 %)                 |                                     | 2900.66                                       |                          |
| Balance coverage area: (b - c)                        |                                     | 0.00                                          |                          |
| Proposed built up                                     | Proposed Area of Existing Approved  | Proposed F.S.I                                | Existing Approvals F.S.I |
| Ground Floor                                          | 2904.67                             | 0.00                                          | 2333.34                  |
| First Floor                                           | 0.00                                | 0.00                                          | 2429.20                  |
| Second Floor                                          | 2239.44                             | 0.00                                          | 1865.22                  |
| Terrace Floor                                         | 0.00                                | 0.00                                          | 0.00                     |
| Total Area                                            | 7552.73                             | 0.00                                          | 6632.16                  |
| Total FSI Area                                        |                                     |                                               | 6801.08                  |
| Accession Site Area Added in Built up Area            |                                     |                                               | 46.42                    |
| Total Built up Area                                   |                                     |                                               | 7796.21                  |
| Proposed F.S.I: consumed                              |                                     |                                               | 0.87                     |
| Tenement Statement                                    |                                     |                                               |                          |
| 1. Tenement                                           |                                     | 63.00                                         |                          |
| 2. Total Tenements (3 + 4)                            |                                     | 63.00                                         |                          |

| Color Index                                |        |
|--------------------------------------------|--------|
| PLOT LINES                                 | Black  |
| EXISTING STREET                            | Green  |
| FUTURE STREET, IF ANY                      | Blue   |
| PERMISSIBLE BUILDING LINE                  | Black  |
| OPEN SPACES                                | White  |
| EXISTING WORKS                             | Blue   |
| WORK PROPOSED TO BE DEMOLISHED             | Yellow |
| PROPOSED WORK                              | Red    |
| DRAINAGE AND SEWERAGE WORK                 | Red    |
| WATER SUPPLY WORK                          | Blue   |
| WORK WITHOUT PERMISSION IF STARTED ON SITE | Grey   |
| APPROVED WORK                              | Yellow |

| SI & Tenement Details |                  |                              |                                          |                                          |                            |             |
|-----------------------|------------------|------------------------------|------------------------------------------|------------------------------------------|----------------------------|-------------|
| Building              | No. of Same Bldg | Total Built Up Area (Sq.Mt.) | Deductions (Area in Sq.Mt.)<br>Sqr.Cover | Proposed FSI<br>(Area in Sq.Mt.)<br>Rate | Total FSI Area<br>(Sq.Mt.) | No. of Unit |
| (A)                   | 1                | 115.97                       | 14.52                                    | 101.45                                   | 101.45                     | 01          |
| (B)                   | 5                | 586.05                       | 72.60                                    | 513.50                                   | 513.50                     | 05          |
| (C)                   | 1                | 485.48                       | 53.39                                    | 432.09                                   | 432.09                     | 01          |
| (D)                   | 1                | 485.48                       | 53.39                                    | 432.09                                   | 432.09                     | 01          |
| (E)                   | 12               | 1486.08                      | 174.24                                   | 1311.84                                  | 1311.84                    | 12          |
| (F)                   | 12               | 1486.08                      | 174.24                                   | 1311.84                                  | 1311.84                    | 12          |
| (G)                   | 1                | 122.66                       | 15.89                                    | 106.77                                   | 106.77                     | 01          |
| (H)                   | 1                | 128.56                       | 15.89                                    | 112.65                                   | 112.68                     | 01          |
| (I)                   | 1                | 101.88                       | 14.44                                    | 105.54                                   | 105.54                     | 01          |
| (J)                   | 8                | 1015.28                      | 115.52                                   | 899.76                                   | 899.76                     | 08          |
| (K)                   | 1                | 119.88                       | 14.44                                    | 105.44                                   | 105.44                     | 01          |
| (L)                   | 8                | 1015.28                      | 115.52                                   | 899.76                                   | 899.76                     | 08          |
| (M)                   | 63               | 7752.73                      | 924.69                                   | 6828.13                                  | 6828.16                    | 63          |

| Area covered under   | Proposed Area in sq. mt. | Percentage(%) |
|----------------------|--------------------------|---------------|
| Plotted Area         | 5160.97                  | 65.55         |
| Road Area            | 1926.11                  | 24.46         |
| Organized Open Space | 787.61                   | 10.00         |
| Total net layout     | 7874.69                  | 100.02        |


Plot area drawn into drawing should not be more than Plot area as per Document.

| Tree Details (Table 3h) |      |              |      |
|-------------------------|------|--------------|------|
| Plot                    | Name | Nos Of Trees |      |
|                         |      | Regd         | Prop |
| PLOT                    | Tree | 200          | 203  |

| Common Plot Area |            |
|------------------|------------|
| Name             | Prop. Area |
| COMMON PLOT      | 787.61     |

|   |   |
|---|---|
| <p><b>FREE PLANTATION CALCULATION</b></p> <p>873.08 / 200 = 39.36 X 5 = 196.80</p> <p><b>SAY : 197.00 TREES</b></p> <p><b>R.W.H. CALCULATION</b></p> <p>873.08 / 4000 = 1.97</p> <p><b>SAY : 2 NOS. R.W.H. REQ.</b></p> <p><b>PROP. 2 NOS. R.W.H.</b></p> | <p><b>SOLAR POWER CALCULATION</b></p> <p>MIN 5 % OF CONNECTED LOAD</p> <p>ESTIMATED CONNECTED LOAD = 500 KW</p> <p>SOLAR PROVISION 5 % = 25.00 KW</p> <p>12 SQMT / 1KW ie 300 sq.mt. AREA. OF TERRACE</p> <p>PROVI 300 SQ.MT (AS PR ONE TOWER )</p> <p>ON TERRACE 'UNITS'</p> |
|---|---|

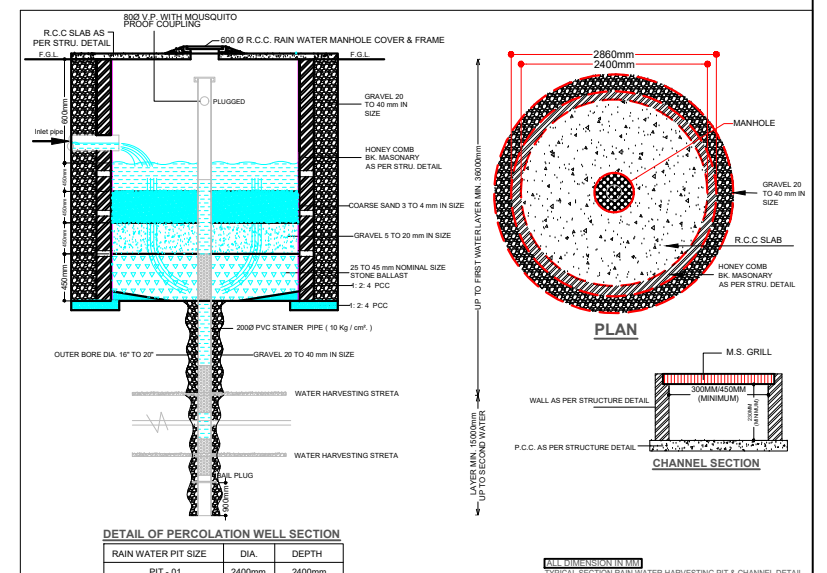

|   |                                |
|---|--------------------------------|
| OWNER'S NAME AND SIGNATURE   |                                |
| Partners Paladitya Saharsh Harshad and others managing on behalf of<br>and on behalf of a partnership firm named Krishnam Infra |                                |
| ARCHENG'S NAME & SIGNATURE   | STRUCTURE ENGINEER             |
| Mayor B Patel<br><br>003ER31032400051                                                                                           |                                |
| SUPERVISOR'S NAME & SIGNATURE                                                                                                   | DATE OF APPROVAL<br>13/12/2022 |
| DESIGNATION OF APPROVER :   |                                |

| Building Name |                                |                           Total  |        |                                      |                        |
|---------------|--------------------------------|---------------------------|--------------------------------|---------------------------|--------------------------------|---------------------------|--------------------------------|---------------------------|--------------------------------|---------------------------|--------------------------------|---------------------------|--------------------------------|---------------------------|--------------------------------|---------------------------|--------------------------------|---------------------------|--------------------------------|---------------------------|--------------------------------|---------------------------|--------------------------------|---------------------------|--------|--------|--------------------------------------|------------------------|
| Floor Name    | A (A)                          |                           | B (B)                          |                           | C (C)                          |                           | D (D)                          |                           | E (E)                          |                           | F (F)                          |                           | G (G)                          |                           | H (H)                          |                           | I (I)                          |                           | J (J)                          |                           | K (K)                          |                           | L (L)                          |                           | M (M)  |        | Total Proposed Built Up Area (Sq.mt) | Total FSI Area (Sq.mt) |
|               | Proposed Built Up Area (Sq.mt) | Proposed FSI Area (Sq.mt) | Proposed Built Up Area (Sq.mt) | Proposed FSI Area (Sq.mt) | Proposed Built Up Area (Sq.mt) | Proposed FSI Area (Sq.mt) | Proposed Built Up Area (Sq.mt) | Proposed FSI Area (Sq.mt) | Proposed Built Up Area (Sq.mt) | Proposed FSI Area (Sq.mt) | Proposed Built Up Area (Sq.mt) | Proposed FSI Area (Sq.mt) | Proposed Built Up Area (Sq.mt) | Proposed FSI Area (Sq.mt) | Proposed Built Up Area (Sq.mt) | Proposed FSI Area (Sq.mt) | Proposed Built Up Area (Sq.mt) | Proposed FSI Area (Sq.mt) | Proposed Built Up Area (Sq.mt) | Proposed FSI Area (Sq.mt) | Proposed Built Up Area (Sq.mt) | Proposed FSI Area (Sq.mt) | Proposed Built Up Area (Sq.mt) | Proposed FSI Area (Sq.mt) |        |        |                                      |                        |
| Ground Floor  | 36.59                          | 19.25                     | 37.63                          | 19.25                     | 196.75                         | 104.28                    | 171.35                         | 91.21                     | 171.35                         | 91.21                     | 171.35                         | 91.21                     | 171.35                         | 91.21                     | 171.35                         | 91.21                     | 171.35                         | 91.21                     | 171.35                         | 91.21                     | 171.35                         | 91.21                     | 171.35                         | 91.21                     | 171.35 | 91.21  | 2503.72                              | 2503.72                |
| First Floor   | 43.60                          | 19.25                     | 121.10                         | 19.25                     | 181.05                         | 104.28                    | 178.52                         | 116.08                    | 178.52                         | 116.08                    | 178.52                         | 116.08                    | 178.52                         | 116.08                    | 178.52                         | 116.08                    | 178.52                         | 116.08                    | 178.52                         | 116.08                    | 178.52                         | 116.08                    | 178.52                         | 116.08                    | 178.52 | 116.08 | 2269.44                              | 2269.20                |
| Second Floor  | 33.78                          | 27.84                     | 229.50                         | 183.05                    | 168.90                         | 116.08                    | 139.20                         | 116.08                    | 139.20                         | 116.08                    | 139.20                         | 116.08                    | 139.20                         | 116.08                    | 139.20                         | 116.08                    | 139.20                         | 116.08                    | 139.20                         | 116.08                    | 139.20                         | 116.08                    | 139.20                         | 116.08                    | 139.20 | 116.08 | 2098.44                              | 1865.22                |
| Terrace Floor | 0.00                           | 0.00                      | 0.00                           | 0.00                      | 0.00                           | 0.00                      | 0.00                           | 0.00                      | 0.00                           | 0.00                      | 0.00                           | 0.00                      | 0.00                           | 0.00                      | 0.00                           | 0.00                      | 0.00                           | 0.00                      | 0.00                           | 0.00                      | 0.00                           | 0.00                      | 0.00                           | 0.00                      | 0.00   | 0.00   | 0.00                                 | 0.00                   |
|               | 113.97                         | 66.75                     | 557.15                         | 404.58                    | 576.20                         | 340.64                    | 569.64                         | 340.64                    | 569.64                         | 340.64                    | 569.64                         | 340.64                    | 569.64                         | 340.64                    | 569.64                         | 340.64                    | 569.64                         | 340.64                    | 569.64                         | 340.64                    | 569.64                         | 340.64                    | 569.64                         | 340.64                    | 569.64 | 340.64 | 569.64                               | 340.64                 |

Grant of the permission is subject to the conditions mentioned in the permission letter. Permission letter and approved Plan PDF can be downloaded by scanning the QR code.



DESIGNATION OF APPROVER :



| Individual Plot Margin |           |                                       |       |      |       |      |       |      |      |       |          |               |
|------------------------|-----------|---------------------------------------|-------|------|-------|------|-------|------|------|-------|----------|---------------|
| Plot No.               | Front-Bdy | Abutting Road                         | Front |      | Side1 |      | Side2 |      | Rear |       | Coverage | FSI Area-Prop |
|                        |           |                                       | Rept  | Prop | Rept  | Prop | Rept  | Prop | Rept | Prop  |          |               |
| 01                     | A-1 (A)   | 12.00 MT WIDE MAINROAD                | 3.00  | 3.05 | 0.49  | -    | 0.00  | 1.50 | 1.50 | 43.60 | 101.45   |               |
| 02                     | B-6 (B)   | 12.00 MT WIDE MAINROAD                | 3.00  | 3.18 | 0.34  | -    | 0.00  | 1.50 | 1.50 | 44.22 | 102.70   |               |
| 03                     | C-5 (C)   | 12.00 MT WIDE MAINROAD                | 3.00  | 3.39 | 0.34  | -    | 0.00  | 1.50 | 1.50 | 44.22 | 102.70   |               |
| 04                     | B-4 (B)   | 12.00 MT WIDE MAINROAD                | 3.00  | 3.64 | 0.34  | -    | 0.00  | 1.50 | 1.50 | 44.22 | 102.70   |               |
| 05                     | E-4 (E)   | 12.00 MT WIDE MAINROAD                | 3.00  | 3.81 | 0.00  | -    | 0.00  | 1.50 | 1.50 | 44.64 | 105.60   |               |
| 06                     | D-4 (D)   | 7.50 MT WIDE INTERNALROAD Access Road | 2.50  | 2.51 | 0.00  | -    | 0.00  | 1.50 | 1.50 | 44.64 | 105.60   |               |
| 07                     | G-12 (G)  | 7.50 MT WIDE INTERNALROAD Access Road | 2.50  | 2.51 | 0.34  | -    | 0.00  | 1.00 | 1.10 | 46.57 | 109.32   |               |
| 08                     | F-13 (F)  | 7.50 MT WIDE INTERNALROAD Access Road | 2.50  | 2.51 | 0.34  | -    | 0.00  | 1.00 | 1.10 | 46.57 | 109.32   |               |
| 09                     | G-11 (G)  | 7.50 MT WIDE INTERNALROAD Access Road | 2.50  | 2.51 | 0.34  | -    | 0.00  | 1.00 | 1.10 | 46.57 | 109.32   |               |
| 10                     | C-4 (C)   | 7.50 MT WIDE INTERNALROAD Access Road | 2.50  | 2.51 | 1.50  | 6.27 | -     | 0.00 | -    | 0.50  | 44.22    | 102.70        |
| 11                     | B-3 (B)   | 7.50 MT WIDE INTERNALROAD Access Road | 2.50  | 2.51 | 1.50  | 6.27 | -     | 0.00 | -    | 0.52  | 44.22    | 102.70        |
| 12                     | F-12 (F)  | 7.50 MT WIDE INTERNALROAD Access Road | 2.50  | 2.51 | 0.34  | -    | 0.00  | 1.00 | 1.10 | 46.57 | 109.32   |               |
| 13                     | G-10 (G)  | 7.50 MT WIDE INTERNALROAD Access Road | 2.50  | 2.51 | 0.34  | -    | 0.00  | 1.00 | 1.10 | 46.57 | 109.32   |               |
| 14                     | F-11 (F)  | 7.50 MT WIDE INTERNALROAD Access Road | 2.50  | 2.52 | 0.34  | -    | 0.00  | 1.00 | 1.10 | 46.57 | 109.32   |               |
| 15                     | E-3 (E)   | 7.50 MT WIDE INTERNALROAD Access Road | 2.50  | 2.51 | 0.00  | -    | 0.00  | 1.50 | 1.50 | 44.64 | 105.60   |               |
| 16                     | D-3 (D)   | 7.50 MT WIDE INTERNALROAD Access Road | 2.50  | 2.51 | 0.00  | -    | 0.00  | 1.50 | 1.50 | 44.64 | 105.60   |               |
| 17                     | G-9 (G)   | 7.50 MT WIDE INTERNALROAD Access Road | 2.50  | 2.51 | 0.34  | -    | 0.00  | 1.00 | 1.10 | 46.57 | 109.32   |               |
| 18                     | F-10 (F)  | 7.50 MT WIDE INTERNALROAD Access Road | 2.50  | 2.51 | 0.34  | -    | 0.00  | 1.00 | 1.10 | 46.57 | 109.32   |               |
| 19                     | G-8 (G)   | 7.50 MT WIDE INTERNALROAD Access Road | 2.50  | 2.51 | 0.34  | -    | 0.00  | 1.00 | 1.10 | 46.57 | 109.32   |               |
| 20                     | C-3 (C)   | 7.50 MT WIDE INTERNALROAD Access Road | 2.50  | 2.51 | 1.50  | 6.27 | -     | 0.00 | -    | 0.53  | 44.22    | 102.70        |
| 21                     | B-2 (B)   | 7.50 MT WIDE INTERNALROAD Access Road | 2.50  | 2.51 | 1.50  | 6.27 | -     | 0.00 | -    | 0.55  | 44.22    | 102.70        |
| 22                     | F-9 (F)   | 7.50 MT WIDE INTERNALROAD Access Road | 2.50  | 2.51 | 0.34  | -    | 0.00  | 1.00 | 1.10 | 46.57 | 109.32   |               |
| 23                     | G-7 (G)   | 7.50 MT WIDE INTERNALROAD Access Road | 2.50  | 2.51 | 0.34  | -    | 0.00  | 1.00 | 1.10 | 46.57 | 109.32   |               |
| 24                     | F-8 (F)   | 7.50 MT WIDE INTERNALROAD Access Road | 2.50  | 2.52 | 0.34  | -    | 0.00  | 1.00 | 1.10 | 46.57 | 109.32   |               |
| 25                     | E-2 (E)   | 7.50 MT WIDE INTERNALROAD Access Road | 2.50  | 2.51 | 0.00  | -    | 0.00  | 1.50 | 1.50 | 44.64 | 105.60   |               |
| 26                     | D-2 (D)   | 7.50 MT WIDE INTERNALROAD Access Road | 2.50  | 2.51 | 0.00  | -    | 0.00  | 1.50 | 1.50 | 44.64 | 105.60   |               |
| 27                     | G-6 (G)   | 7.50 MT WIDE INTERNALROAD Access Road | 2.50  | 2.51 | 0.34  | -    | 0.00  | 1.00 | 1.10 | 46.57 | 109.32   |               |
| 28                     | F-7 (F)   | 7.50 MT WIDE INTERNALROAD Access Road | 2.50  | 2.51 | 0.34  | -    | 0.00  | 1.00 | 1.10 | 46.57 | 109.32   |               |
| 29                     | G-5 (G)   | 7.50 MT WIDE INTERNALROAD Access Road | 2.50  | 2.51 | 0.34  | -    | 0.00  | 1.00 | 1.10 | 46.57 | 109.32   |               |
| 30                     | C-2 (C)   | 7.50 MT WIDE INTERNALROAD Access Road | 2.50  | 2.51 | 1.50  | 6.27 | -     | 0.00 | -    | 0.56  | 44.22    | 102.70        |
| 31                     | B-1 (B)   | 7.50 MT WIDE INTERNALROAD Access Road | 2.50  | 2.51 | 1.50  | 6.27 | -     | 0.00 | -    | 0.58  | 44.22    | 102.70        |
| 32                     | F-6 (F)   | 7.50 MT WIDE INTERNALROAD Access Road | 2.50  | 2.51 | 0.34  | -    | 0.00  | 1.00 | 1.10 | 46.57 | 109.32   |               |
| 33                     | G-4 (G)   | 7.50 MT WIDE INTERNALROAD Access Road | 2.50  | 2.51 | 0.34  | -    | 0.00  | 1.00 | 1.10 | 46.57 | 109.32   |               |
| 34                     | F-5 (F)   | 7.50 MT WIDE INTERNALROAD Access Road | 2.50  | 2.51 | 0.34  | -    | 0.00  | 1.00 | 1.10 | 46.57 | 109.32   |               |
| 35                     | E-1 (E)   | 7.50 MT WIDE INTERNALROAD Access Road | 2.50  | 2.51 | 0.00  | -    | 0.00  | 1.50 | 1.50 | 44.64 | 105.60   |               |
| 36                     | D-1 (D)   | 7.50 MT WIDE INTERNALROAD Access Road | 2.50  | 2.50 | 0.00  | -    | 0.00  | 1.50 | 1.52 | 44.64 | 105.60   |               |
| 37                     | G-3 (G)   | 7.50 MT WIDE INTERNALROAD Access Road | 2.50  | 2.50 | 0.34  | -    | 0.00  | 1.00 | 1.12 | 46.57 | 109.32   |               |
| 38                     | F-4 (F)   | 7.50 MT WIDE INTERNALROAD Access Road | 2.50  | 2.50 | 0.34  | -    | 0.00  | 1.00 | 1.12 | 46.57 | 109.32   |               |
| 39                     | G-3 (G)   | 7.50 MT WIDE INTERNALROAD Access Road | 2.50  | 2.50 | 0.34  | -    | 0.00  | 1.00 | 1.12 | 46.57 | 109.32   |               |
| 40                     | C-1 (C)   | 7.50 MT WIDE INTERNALROAD Access Road | 2.50  | 2.50 | 1.50  | 6.25 | -     | 0.00 | -    | 0.60  | 44.22    | 102.70        |
| 41                     | H-1 (H)   | 7.50 MT WIDE INTERNALROAD Access Road | 2.50  | 2.51 | 1.50  | 6.27 | -     | 0.00 | -    | 0.62  | 46.04    | 107.94        |
| 42                     | F-3 (F)   | 7.50 MT WIDE INTERNALROAD Access Road | 2.50  | 2.51 | 0.34  | -    | 0.00  | 1.00 | 1.41 | 46.57 | 109.32   |               |
| 43                     | G-1 (G)   | 7.50 MT WIDE INTERNALROAD Access Road | 2.50  | 2.51 | 0.34  | -    | 0.00  | 1.00 | 1.41 | 46.57 | 109.32   |               |
| 44                     | F-2 (F)   | 7.50 MT WIDE INTERNALROAD Access Road | 2.50  | 2.51 | 0.34  | -    | 0.00  | 1.00 | 1.41 | 46.57 | 109.32   |               |
| 45                     | I-1 (I)   | 7.50 MT WIDE INTERNALROAD Access Road | 2.50  | 2.60 | 0.00  | -    | 0.00  | 1.50 | 1.50 | 47.02 | 112.67   |               |
| 46                     | J-1 (J)   | 7.50 MT WIDE INTERNALROAD Access Road | 2.50  | 2.50 | 1.12  | -    | 0.00  | 1.50 | 1.50 | 45.37 | 105.54   |               |
| 47                     | M-1 (M)   | 7.50 MT WIDE INTERNALROAD Access Road | 2.50  | 2.50 | 0.38  | -    | 0.00  | 1.00 | 1.10 | 47.77 | 112.47   |               |
| 48                     | L-1 (L)   | 7.50 MT WIDE INTERNALROAD Access Road | 2.50  | 2.51 | 0.38  | -    | 0.00  | 1.00 | 1.10 | 47.77 | 112.47   |               |
| 49                     | M-2 (M)   | 7.50 MT WIDE INTERNALROAD Access Road | 2.50  | 2.51 | 0.38  | -    | 0.00  | 1.00 | 1.10 | 47.77 | 112.47   |               |
| 50                     | L-2 (L)   | 7.50 MT WIDE INTERNALROAD Access Road | 2.50  | 2.51 | 0.38  | -    | 0.00  | 1.00 | 1.10 | 47.77 | 112.47   |               |
| 51                     | M-3 (M)   | 7.50 MT WIDE INTERNALROAD Access Road | 2.50  | 2.51 | 0.38  | -    | 0.00  | 1.00 | 1.10 | 47.77 | 112.47   |               |
| 52                     | L-3 (L)   | 7.50 MT WIDE INTERNALROAD Access Road | 2.50  | 2.51 | 0.38  | -    | 0.00  | 1.00 | 1.10 | 47.77 | 112.47   |               |
| 53                     | M-4 (M)   | 7.50 MT WIDE INTERNALROAD Access Road | 2.50  | 2.51 | 0.38  | -    | 0.00  | 1.00 | 1.10 | 47.77 | 112.47   |               |
| 54                     | L-4 (L)   | 7.50 MT WIDE INTERNALROAD Access Road | 2.50  | 2.52 | 0.38  | -    | 0.00  | 1.00 | 1.10 | 47.77 | 112.47   |               |
| 55                     | M-5 (M)   | 7.50 MT WIDE INTERNALROAD Access Road | 2.50  | 2.52 | 0.38  | -    | 0.00  | 1.00 | 1.10 | 47.77 | 112.47   |               |
| 56                     | L-5 (L)   | 7.50 MT WIDE INTERNALROAD Access Road | 2.50  | 2.52 | 0.38  | -    | 0.00  | 1.00 | 1.10 | 47.77 | 112.47   |               |
| 57                     | M-6 (M)   | 7.50 MT WIDE INTERNALROAD Access Road | 2.50  | 2.52 | 0.38  | -    | 0.00  | 1.00 | 1.10 | 47.77 | 112.47   |               |
| 58                     | L-6 (L)   | 7.50 MT WIDE INTERNALROAD Access Road | 2.50  | 2.53 | 0.38  | -    | 0.00  | 1.00 | 1.10 | 47.77 | 112.47   |               |
| 59                     | M-7 (M)   | 7.50 MT WIDE INTERNALROAD Access Road | 2.50  | 2.53 | 0.38  | -    | 0.00  | 1.00 | 1.10 | 47.77 | 112.47   |               |
| 60                     | L-7 (L)   | 7.50 MT WIDE INTERNALROAD Access Road | 2.50  | 2.53 | 0.38  | -    | 0.00  | 1.00 | 1.10 | 47.77 | 112.47   |               |
| 61                     | M-8 (M)   | 7.50 MT WIDE INTERNALROAD Access Road | 2.50  | 2.53 | 0.38  | -    | 0.00  | 1.00 | 1.10 | 47.77 | 112.47   |               |
| 62                     | L-8 (L)   | 7.50 MT WIDE INTERNALROAD Access Road | 2.50  | 2.53 | 0.38  | -    | 0.00  | 1.00 | 1.10 | 47.77 | 112.47   |               |
| 63                     | K-1 (K)   | 12.00 MT WIDE MAINROAD                | 2.50  | 2.53 | 0.00  | -    | 0.00  | 1.50 | 1.51 | 45.37 | 105.54   |               |

| Building USE/SUBUSE Details |              |                        |                    |                         |                    |             |                        |                 |             |
|-----------------------------|--------------|------------------------|--------------------|-------------------------|--------------------|-------------|------------------------|-----------------|-------------|
| Building Name               | Building Use | Building SubUse        | Building Use Group | No Of Residential Units | Floor Name         | Floor Use   | Floor SubUse           | FSI Name        | FSI Use     |
| A (A)                       | Residential  | Semi-detached Dwelling | Dwelling-2 (DW)    | 1                       | GROUND FLOOR PLAN  | Residential | Semi-detached Dwelling | Residential FSI | Residential |
|                             |              |                        |                    |                         | FIRST FLOOR PLAN   | Residential | Semi-detached Dwelling | Residential FSI | Residential |
|                             |              |                        |                    |                         | SECOND FLOOR PLAN  | Residential | Semi-detached Dwelling | Residential FSI | Residential |
| B (B)                       | Residential  | Semi-detached Dwelling | Dwelling-2 (DW)    | 1                       | TERRACE FLOOR PLAN | Residential | Semi-detached Dwelling | -               | -           |
|                             |              |                        |                    |                         | GROUND FLOOR PLAN  | Residential | Semi-detached Dwelling | Residential FSI | Residential |
|                             |              |                        |                    |                         | FIRST FLOOR PLAN   | Residential | Semi-detached Dwelling | Residential FSI | Residential |
| C (C)                       | Residential  | Semi-detached Dwelling | Dwelling-2 (DW)    | 1                       | SECOND FLOOR PLAN  | Residential | Semi-detached Dwelling | Residential FSI | Residential |
|                             |              |                        |                    |                         | TERRACE FLOOR PLAN | Residential | Semi-detached Dwelling | -               | -           |
|                             |              |                        |                    |                         | GROUND FLOOR PLAN  | Residential | Semi-detached Dwelling | Residential FSI | Residential |
| D (D)                       | Residential  | Semi-detached Dwelling | Dwelling-2 (DW)    | 1                       | FIRST FLOOR PLAN   | Residential | Semi-detached Dwelling | Residential FSI | Residential |
|                             |              |                        |                    |                         | SECOND FLOOR PLAN  | Residential | Semi-detached Dwelling | Residential FSI | Residential |
|                             |              |                        |                    |                         | TERRACE FLOOR PLAN | Residential | Semi-detached Dwelling | -               | -           |
| E (E)                       | Residential  | Semi-detached Dwelling | Dwelling-2 (DW)    | 1                       | GROUND FLOOR PLAN  | Residential | Semi-detached Dwelling | Residential FSI | Residential |
|                             |              |                        |                    |                         | FIRST FLOOR PLAN   | Residential | Semi-detached Dwelling | Residential FSI | Residential |
|                             |              |                        |                    |                         | SECOND FLOOR PLAN  | Residential | Semi-detached Dwelling | Residential FSI | Residential |
| F (F)                       | Residential  | Semi-detached Dwelling | Dwelling-2 (DW)    | 1                       | TERRACE FLOOR PLAN | Residential | Semi-detached Dwelling | -               | -           |
|                             |              |                        |                    |                         | GROUND FLOOR PLAN  | Residential | Semi-detached Dwelling | Residential FSI | Residential |
|                             |              |                        |                    |                         | FIRST FLOOR PLAN   | Residential | Semi-detached Dwelling | Residential FSI | Residential |
| G (G)                       | Residential  | Semi-detached Dwelling | Dwelling-2 (DW)    | 1                       | SECOND FLOOR PLAN  | Residential | Semi-detached Dwelling | Residential FSI | Residential |
|                             |              |                        |                    |                         | TERRACE FLOOR PLAN | Residential | Semi-detached Dwelling | -               | -           |
|                             |              |                        |                    |                         | GROUND FLOOR PLAN  | Residential | Semi-detached Dwelling | Residential FSI | Residential |
| H (H)                       | Residential  | Semi-detached Dwelling | Dwelling-2 (DW)    | 1                       | FIRST FLOOR PLAN   | Residential | Semi-detached Dwelling | Residential FSI | Residential |
|                             |              |                        |                    |                         | SECOND FLOOR PLAN  | Residential | Semi-detached Dwelling | Residential FSI | Residential |
|                             |              |                        |                    |                         | TERRACE FLOOR PLAN | Residential | Semi-detached Dwelling | -               | -           |
| I (I)                       | Residential  | Semi-detached Dwelling | Dwelling-2 (DW)    | 1                       | GROUND FLOOR PLAN  | Residential | Semi-detached Dwelling | Residential FSI | Residential |
|                             |              |                        |                    |                         | FIRST FLOOR PLAN   | Residential | Semi-detached Dwelling | Residential FSI | Residential |
|                             |              |                        |                    |                         | SECOND FLOOR PLAN  | Residential | Semi-detached Dwelling | Residential FSI | Residential |
| J (J)                       | Residential  | Semi-detached Dwelling | Dwelling-2 (DW)    | 1                       | TERRACE FLOOR PLAN | Residential | Semi-detached Dwelling | -               | -           |
|                             |              |                        |                    |                         | GROUND FLOOR PLAN  | Residential | Semi-detached Dwelling | Residential FSI | Residential |
|                             |              |                        |                    |                         | FIRST FLOOR PLAN   | Residential | Semi-detached Dwelling | Residential FSI | Residential |
| L (L)                       | Residential  | Semi-detached Dwelling | Dwelling-2 (DW)    | 1                       | SECOND FLOOR PLAN  | Residential | Semi-detached Dwelling | Residential FSI | Residential |
|                             |              |                        |                    |                         | TERRACE FLOOR PLAN | Residential | Semi-detached Dwelling | -               | -           |
|                             |              |                        |                    |                         | GROUND FLOOR PLAN  | Residential | Semi-detached Dwelling | Residential FSI | Residential |
| K (K)                       | Residential  | Semi-detached Dwelling | Dwelling-2 (DW)    | 1                       | GROUND FLOOR PLAN  | Residential | Semi-detached Dwelling | Residential FSI | Residential |
|                             |              |                        |                    |                         | FIRST FLOOR PLAN   | Residential | Semi-detached Dwelling | Residential FSI | Residential |
|                             |              |                        |                    |                         | SECOND FLOOR PLAN  | Residential | Semi-detached Dwelling | Residential FSI | Residential |
| M (M)                       | Residential  | Semi-detached Dwelling | Dwelling-2 (DW)    | 1                       | TERRACE FLOOR PLAN | Residential | Semi-detached Dwelling | -               | -           |
|                             |              |                        |                    |                         | GROUND FLOOR PLAN  | Residential | Semi-detached Dwelling | Residential FSI | Residential |
|                             |              |                        |                    |                         | FIRST FLOOR PLAN   | Residential | Semi-detached Dwelling | Residential FSI | Residential |

| Individual Plot Area |                                              |           |      |          |      |          |        |          |       |        |        |
|----------------------|----------------------------------------------|-----------|------|----------|------|----------|--------|----------|-------|--------|--------|
| Plot No.             | Abutting Road                                | Plot Area |      | Frontage |      | Coverage |        | FSI Area |       |        |        |
|                      |                                              | Rept      | Perm | Prop     | Rept | Prop     | Factor | Perm     | Prop  | Perm   | Prop   |
| 01                   | 12.00 MT<br>WIDE<br>MAINROAD                 | -         | -    | 81.13    | -    | 6.74     | 0.00   | -        | 43.60 | 146.03 | 101.45 |
| 02                   | 12.00 MT<br>WIDE<br>MAINROAD                 | -         | -    | 81.01    | -    | 6.60     | 0.00   | -        | 44.22 | 145.62 | 102.70 |
| 03                   | 12.00 MT<br>WIDE<br>MAINROAD                 | -         | -    | 82.53    | -    | 6.18     | 0.00   | -        | 44.22 | 148.55 | 102.70 |
| 04                   | 12.00 MT<br>WIDE<br>MAINROAD                 | -         | -    | 83.94    | -    | 6.59     | 0.00   | -        | 44.22 | 151.09 | 102.70 |
| 05                   | 12.00 MT<br>WIDE<br>MAINROAD                 | -         | -    | 108.26   | -    | 8.35     | 0.00   | -        | 44.64 | 194.87 | 105.60 |
| 06                   | 7.50 MT<br>WIDE<br>INTERNAL ROAD Access Road | -         | -    | 96.25    | -    | 19.30    | 0.00   | -        | 44.64 | 173.25 | 105.60 |
| 07                   | 7.50 MT<br>WIDE<br>INTERNAL ROAD Access Road | -         | -    | 76.09    | -    | 5.59     | 0.00   | -        | 46.57 | 136.96 | 109.32 |
| 08                   | 7.50 MT<br>WIDE<br>INTERNAL ROAD Access Road | -         | -    | 76.09    | -    | 6.59     | 0.00   | -        | 46.57 | 136.96 | 109.32 |
| 09                   | 7.50 MT<br>WIDE<br>INTERNAL ROAD Access Road | -         | -    | 76.09    | -    | 6.59     | 0.00   | -        | 46.57 | 136.96 | 109.32 |
| 10                   | 7.50 MT<br>WIDE<br>INTERNAL ROAD Access Road | -         | -    | 84.53    | -    | 8.75     | 0.00   | -        | 44.22 | 152.15 | 102.70 |
| 11                   | 7.50 MT<br>WIDE<br>INTERNAL ROAD Access Road | -         | -    | 84.79    | -    | 8.75     | 0.00   | -        | 44.22 | 152.62 | 102.70 |
| 12                   | 7.50 MT<br>WIDE<br>INTERNAL ROAD Access Road | -         | -    | 76.09    | -    | 6.59     | 0.00   | -        | 46.57 | 136.96 | 109.32 |
| 13                   | 7.50 MT<br>WIDE<br>INTERNAL ROAD Access Road | -         | -    | 76.09    | -    | 6.59     | 0.00   | -        | 46.57 | 136.96 | 109.32 |
| 14                   | 7.50 MT<br>WIDE<br>INTERNAL ROAD Access Road | -         | -    | 76.09    | -    | 6.59     | 0.00   | -        | 46.57 | 136.96 | 109.32 |
| 15                   | 7.50 MT<br>WIDE<br>INTERNAL ROAD Access Road | -         | -    | 96.25    | -    | 8.59     | 0.00   | -        | 44.64 | 173.25 | 105.60 |
| 16                   | 7.50 MT<br>WIDE<br>INTERNAL ROAD Access Road | -         | -    | 96.25    | -    | 7.74     | 0.00   | -        | 44.64 | 173.25 | 105.60 |
| 17                   | 7.50 MT<br>WIDE<br>INTERNAL ROAD Access Road | -         | -    | 76.09    | -    | 6.59     | 0.00   | -        | 46.57 | 136.96 | 109.32 |
| 18                   | 7.50 MT<br>WIDE<br>INTERNAL ROAD Access Road | -         | -    | 76.09    | -    | 6.59     | 0.00   | -        | 46.57 | 136.96 | 109.32 |
| 19                   | 7.50 MT<br>WIDE<br>INTERNAL ROAD Access Road | -         | -    | 76.09    | -    | 6.59     | 0.00   | -        | 46.57 | 136.96 | 109.32 |
| 20                   | 7.50 MT<br>WIDE<br>INTERNAL ROAD Access Road | -         | -    | 85.04    | -    | 8.75     | 0.00   | -        | 44.22 | 153.07 | 102.70 |
| 21                   | 7.50 MT<br>WIDE<br>INTERNAL ROAD Access Road | -         | -    | 85.29    | -    | 8.75     | 0.00   | -        | 44.22 | 153.52 | 102.70 |
| 22                   | 7.50 MT<br>WIDE<br>INTERNAL ROAD Access Road | -         | -    | 76.09    | -    | 6.59     | 0.00   | -        | 46.57 | 136.96 | 109.32 |
| 23                   | 7.50 MT<br>WIDE<br>INTERNAL ROAD Access Road | -         | -    | 76.09    | -    | 6.59     | 0.00   | -        | 46.57 | 136.96 | 109.32 |
| 24                   | 7.50 MT<br>WIDE<br>INTERNAL ROAD Access Road | -         | -    | 76.09    | -    | 6.59     | 0.00   | -        | 46.57 | 136.96 | 109.32 |
| 25                   | 7.50 MT<br>WIDE<br>INTERNAL ROAD Access Road | -         | -    | 96.25    | -    | 8.59     | 0.00   | -        | 44.64 | 173.25 | 105.60 |
| 26                   | 7.50 MT<br>WIDE<br>INTERNAL ROAD Access Road | -         | -    | 96.25    | -    | 8.59     | 0.00   | -        | 44.64 | 173.25 | 105.60 |
| 27                   | 7.50 MT<br>WIDE<br>INTERNAL ROAD Access Road | -         | -    | 76.09    | -    | 6.59     | 0.00   | -        | 46.57 | 136.96 | 109.32 |
| 28                   | 7.50 MT<br>WIDE<br>INTERNAL ROAD Access Road | -         | -    | 76.09    | -    | 6.59     | 0.00   | -        | 46.57 | 136.96 | 109.32 |
| 29                   | 7.50 MT<br>WIDE<br>INTERNAL ROAD Access Road | -         | -    | 76.09    | -    | 5.59     | 0.00   | -        | 46.57 | 136.96 | 109.32 |
| 30                   | 7.50 MT<br>WIDE<br>INTERNAL ROAD Access Road | -         | -    | 85.34    | -    | 8.75     | 0.00   | -        | 44.22 | 153.61 | 102.70 |
| 31                   | 7.50 MT<br>WIDE<br>INTERNAL ROAD Access Road | -         | -    | 85.58    | -    | 8.76     | 0.00   | -        | 44.22 | 154.04 | 102.70 |
| 32                   | 7.50 MT<br>WIDE<br>INTERNAL ROAD Access Road | -         | -    | 76.09    | -    | 6.59     | 0.00   | -        | 46.57 | 136.96 | 109.32 |
| 33                   | 7.50 MT<br>WIDE<br>INTERNAL ROAD Access Road | -         | -    | 76.09    | -    | 6.59     | 0.00   | -        | 46.57 | 136.96 | 109.32 |
| 34                   | 7.50 MT<br>WIDE<br>INTERNAL ROAD Access Road | -         | -    | 76.09    | -    | 6.59     | 0.00   | -        | 46.57 | 136.96 | 109.32 |
| 35                   | 7.50 MT<br>WIDE<br>INTERNAL ROAD Access Road | -         | -    | 96.25    | -    | 8.59     | 0.00   | -        | 44.64 | 173.25 | 105.60 |
| 36                   | 7.50 MT<br>WIDE<br>INTERNAL ROAD Access Road | -         | -    | 96.25    | -    | 7.74     | 0.00   | -        | 44.64 | 173.25 | 105.60 |
| 37                   | 7.50 MT<br>WIDE<br>INTERNAL ROAD Access Road | -         | -    | 76.09    | -    | 6.59     | 0.00   | -        | 46.57 | 136.96 | 109.32 |
| 38                   | 7.50 MT<br>WIDE<br>INTERNAL ROAD Access Road | -         | -    | 76.09    | -    | 5.59     | 0.00   | -        | 46.57 | 136.96 | 109.32 |
| 39                   | 7.50 MT<br>WIDE<br>INTERNAL ROAD Access Road | -         | -    | 76.09    | -    | 6.59     | 0.00   | -        | 46.57 | 136.96 | 109.32 |
| 40                   | 7.50 MT<br>WIDE<br>INTERNAL ROAD Access Road | -         | -    | 86.05    | -    | 8.75     | 0.00   | -        | 44.22 | 154.89 | 102.70 |
| 41                   | 7.50 MT<br>WIDE<br>INTERNAL ROAD Access Road | -         | -    | 88.39    | -    | 8.75     | 0.00   | -        | 46.04 | 159.19 | 107.94 |
| 42                   | 7.50 MT<br>WIDE<br>INTERNAL ROAD Access Road | -         | -    | 78.10    | -    | 5.59     | 0.00   | -        | 46.57 | 140.58 | 109.32 |
| 43                   | 7.50 MT<br>WIDE<br>INTERNAL ROAD Access Road | -         | -    | 78.10    | -    | 6.59     | 0.00   | -        | 46.57 | 140.58 | 109.32 |
| 44                   | 7.50 MT<br>WIDE<br>INTERNAL ROAD Access Road | -         | -    | 78.10    | -    | 6.59     | 0.00   | -        | 46.57 | 140.58 | 109.32 |
| 45                   | 7.50 MT<br>WIDE<br>INTERNAL ROAD Access Road | -         | -    | 90.17    | -    | 7.61     | 0.00   | -        | 47.02 | 162.31 | 112.67 |
| 46                   | 7.50 MT<br>WIDE<br>INTERNAL ROAD Access Road | -         | -    | 86.75    | -    | 7.52     | 0.00   | -        | 45.37 | 156.15 | 105.54 |
| 47                   | 7.50 MT<br>WIDE<br>INTERNAL ROAD Access Road | -         | -    | 78.21    | -    | 6.78     | 0.00   | -        | 47.77 | 140.78 | 112.47 |
| 48                   | 7.50 MT<br>WIDE<br>INTERNAL ROAD Access Road | -         | -    | 78.22    | -    | 6.78     | 0.00   | -        | 47.77 | 140.80 | 112.47 |
| 49                   | 7.50 MT<br>WIDE<br>INTERNAL ROAD Access Road | -         | -    | 78.23    | -    | 6.78     | 0.00   | -        | 47.77 | 140.81 | 112.47 |
| 50                   | 7.50 MT<br>WIDE<br>INTERNAL ROAD Access Road | -         | -    | 78.25    | -    | 6.78     | 0.00   | -        | 47.77 | 140.85 | 112.47 |
| 51                   | 7.50 MT<br>WIDE<br>INTERNAL ROAD Access Road | -         | -    | 78.26    | -    | 6.78     | 0.00   | -        | 47.77 | 140.87 | 112.47 |
| 52                   | 7.50 MT<br>WIDE<br>INTERNAL ROAD Access Road | -         | -    | 78.28    | -    | 6.78     | 0.00   | -        | 47.77 | 140.90 | 112.47 |
| 53                   | 7.50 MT<br>WIDE<br>INTERNAL ROAD Access Road | -         | -    | 78.29    | -    | 6.78     | 0.00   | -        | 47.77 | 140.92 | 112.47 |
| 54                   | 7.50 MT<br>WIDE<br>INTERNAL ROAD Access Road | -         | -    | 78.30    | -    | 6.78     | 0.00   | -        | 47.77 | 140.94 | 112.47 |
| 55                   | 7.50 MT<br>WIDE<br>INTERNAL ROAD Access Road | -         | -    | 78.32    | -    | 6.78     | 0.00   | -        | 47.77 | 140.98 | 112.47 |
| 56                   | 7.50 MT<br>WIDE<br>INTERNAL ROAD Access Road | -         | -    | 78.33    | -    | 6.78     | 0.00   | -        | 47.77 | 140.99 | 112.47 |
| 57                   | 7.50 MT<br>WIDE<br>INTERNAL ROAD Access Road | -         | -    | 78.35    | -    | 6.78     | 0.00   | -        | 47.77 | 141.03 | 112.47 |
| 58                   | 7.50 MT<br>WIDE<br>INTERNAL ROAD Access Road | -         | -    | 78.36    | -    | 6.78     | 0.00   | -        | 47.77 | 141.05 | 112.47 |
| 59                   | 7.50 MT<br>WIDE<br>INTERNAL ROAD Access Road | -         | -    | 78.37    | -    | 6.78     | 0.00   | -        | 47.77 | 141.07 | 112.47 |
| 60                   | 7.50 MT<br>WIDE<br>INTERNAL ROAD Access Road | -         | -    | 78.39    | -    | 6.78     | 0.00   | -        | 47.77 | 141.10 | 112.47 |
| 61                   | 7.50 MT<br>WIDE<br>INTERNAL ROAD Access Road | -         | -    | 78.40    | -    | 6.78     | 0.00   | -        | 47.77 | 141.12 | 112.47 |
| 62                   | 7.50 MT<br>WIDE<br>INTERNAL ROAD Access Road | -         | -    | 78.42    | -    | 6.78     | 0.00   | -        | 47.77 | 141.16 | 112.47 |
| 63                   | 12.00 MT<br>WIDE<br>MAINROAD                 | -         | -    | 103.22   | -    | 11.57    | 0.00   | -        | 45.37 | 185.80 | 105.54 |

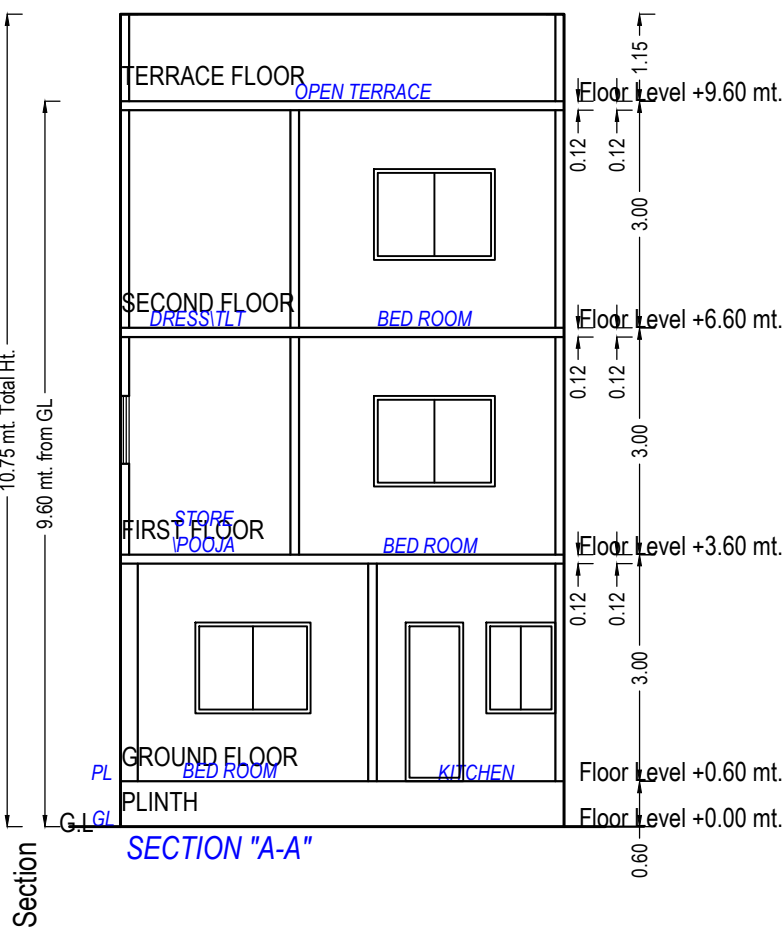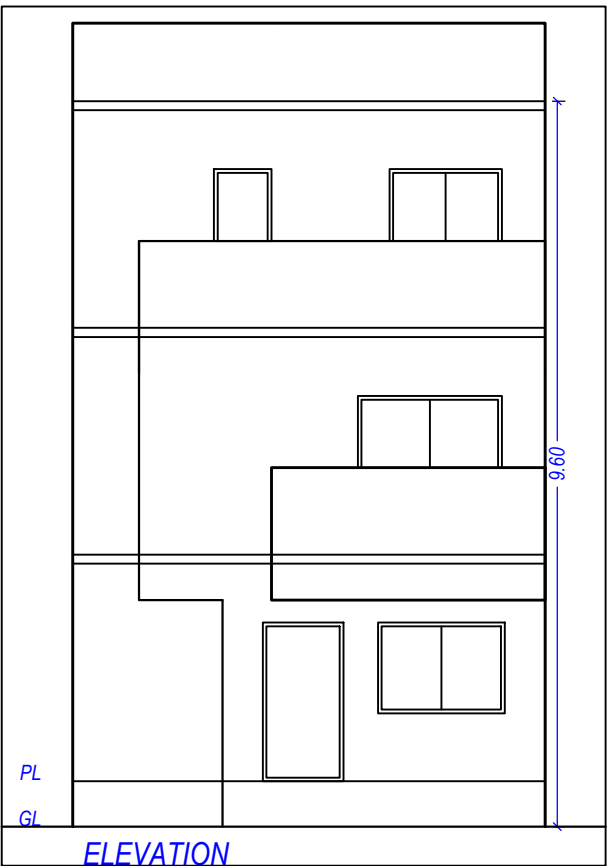


Building :A (A)


| Floor Name                      | Total Built Up Area (Sq.mt.) | Deductions from FSI(Area in Sq.mt.) | Proposed FSI Area (Sq.mt.) | Total FSI Area (Sq.mt.) | No. of Unit |
|---------------------------------|------------------------------|-------------------------------------|----------------------------|-------------------------|-------------|
|                                 |                              | StairCase                           | Resi.                      |                         |             |
| Ground Floor                    | 38.59                        | 0.97                                | 37.62                      | 37.62                   | 01          |
| First Floor                     | 43.60                        | 7.61                                | 35.99                      | 35.99                   | 00          |
| Second Floor                    | 33.78                        | 5.94                                | 27.84                      | 27.84                   | 00          |
| Terrace Floor                   | 0.00                         | 0.00                                | 0.00                       | 0.00                    | 00          |
| Total:                          | 115.97                       | 14.52                               | 101.45                     | 101.45                  | 01          |
| Total Number of Same Buildings: | 1                            |                                     |                            |                         |             |
| Total:                          | 115.97                       | 14.52                               | 101.45                     | 101.45                  | 01          |

UnitBUA Table for Building :A (A)


| Floor             | Name             | UnitBUA Type      | Gross UnitBUA Area | UnitBUA Area | Deductions (Area in Sq.mt.) |            | Carpet Area | No. of Unit |
|-------------------|------------------|-------------------|--------------------|--------------|-----------------------------|------------|-------------|-------------|
|                   |                  |                   |                    |              | Wall                        | Stair Case |             |             |
| GROUND FLOOR PLAN | SPLIT 1          | DWELLING UNIT     | 38.59              | 38.59        | 0.05                        | 0.97       | 37.57       | 01          |
|                   | Total per Floor: | Total :           | 38.59              | 38.59        | 0.05                        | 0.97       | 37.57       | 01          |
|                   |                  | Typical Floor = 1 |                    |              |                             |            |             |             |
| FIRST FLOOR PLAN  | SPLIT 1          | DWELLING UNIT     | 43.60              | 43.60        | 0.01                        | 7.61       | 35.98       | 00          |
|                   | Total per Floor: | Total :           | 43.60              | 43.60        | 0.01                        | 7.61       | 35.98       | 00          |
|                   |                  | Typical Floor = 1 |                    |              |                             |            |             |             |
| SECOND FLOOR PLAN | SPLIT 1          | DWELLING UNIT     | 33.78              | 33.78        | 0.04                        | 5.94       | 27.80       | 00          |
|                   | Total per Floor: | Total :           | 33.78              | 33.78        | 0.04                        | 5.94       | 27.80       | 00          |
|                   |                  | Typical Floor = 1 |                    |              |                             |            |             |             |
| -                 | -                | -                 | -                  | -            | -                           | -          | -           | -           |
| Total:            | -                | -                 | 115.97             | 115.97       | 0.10                        | 14.52      | 101.35      | 01          |

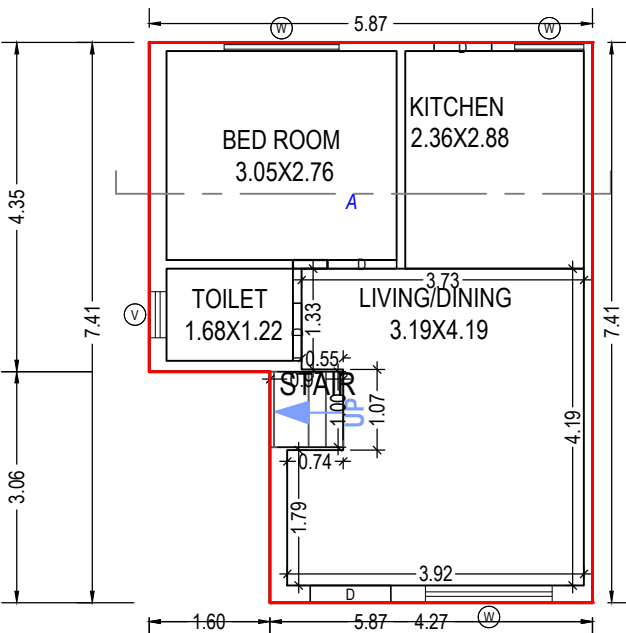


GROUND FLOOR PLAN  
(Proposed)  
(SCALE 1:100)

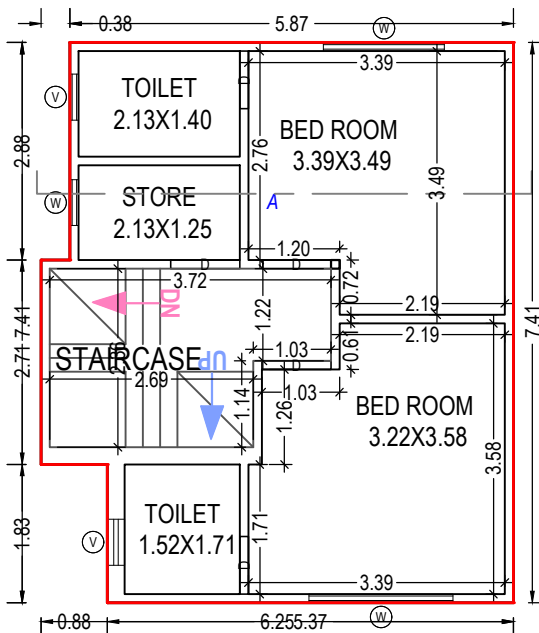

FIRST FLOOR PLAN  
(Proposed)  
(SCALE 1:100)

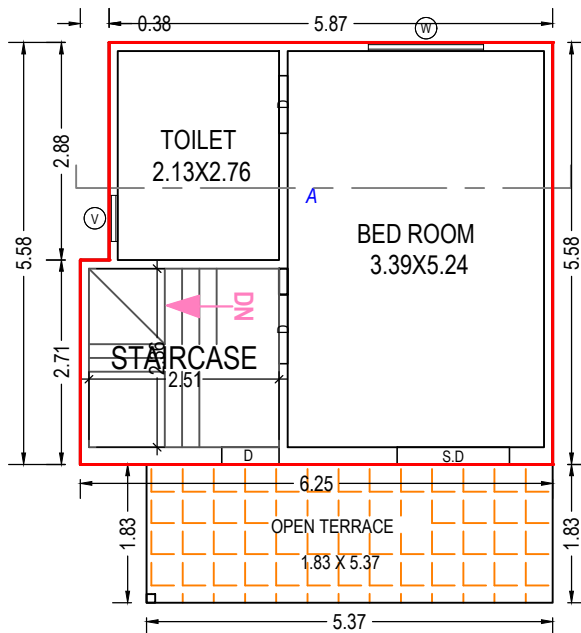

SECOND FLOOR PLAN  
(Proposed)  
(SCALE 1:100)

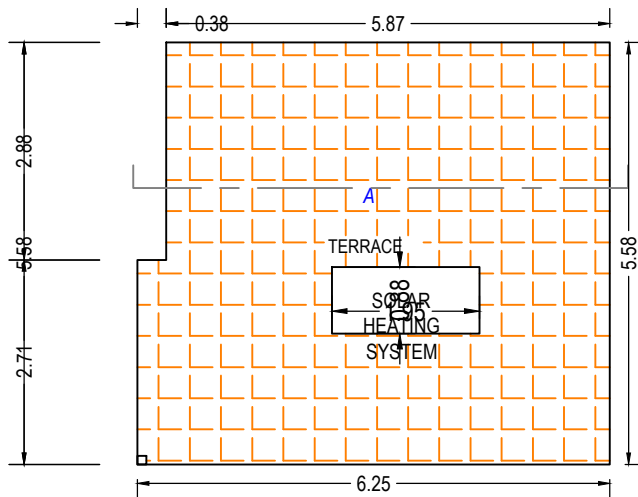

TERRACE FLOOR PLAN  
(SCALE 1:100)

SCHEDULE OF WINDOW/VENTILATION:

| BUILDING NAME | NAME | LENGTH | HEIGHT | NOS |
|---------------|------|--------|--------|-----|
| A (A)         | W    | 0.60   | 1.20   | 01  |
| A (A)         | V    | 0.61   | 1.00   | 04  |
| A (A)         | W    | 0.91   | 1.20   | 01  |
| A (A)         | W    | 1.52   | 1.20   | 02  |
| A (A)         | W    | 1.60   | 1.20   | 01  |
| A (A)         | W    | 1.68   | 1.20   | 01  |
| A (A)         | W    | 1.91   | 1.20   | 01  |

SCHEDULE OF DOOR:

| BUILDING NAME | NAME | LENGTH | HEIGHT | NOS |
|---------------|------|--------|--------|-----|
| A (A)         | D    | 0.76   | 2.10   | 05  |
| A (A)         | D    | 0.90   | 2.10   | 01  |
| A (A)         | D    | 0.91   | 2.10   | 04  |
| A (A)         | D    | 1.07   | 2.10   | 01  |
| A (A)         | S.D  | 1.49   | 2.10   | 01  |

Staircase Checks (Table 8a-1)

| Floor Name        | StairCase Name | Flight Width | Tread Width | Riser Height |
|-------------------|----------------|--------------|-------------|--------------|
| GROUND FLOOR PLAN | STAIRCASE      | 1.00         | 0.23        | 1.00         |
| FIRST FLOOR PLAN  | STAIRCASE      | 1.00         | 0.18        | 0.23         |
| SECOND FLOOR PLAN | STAIRCASE      | 1.00         | 0.18        | 0.27         |

Grant of the permission is subject to the conditions mentioned in the permission letter. Permission letter and approved Plan PDF can be downloaded by scanning the QR code.

OWNER'S NAME AND SIGNATURE

Partners Patadiya Saharsh Harshad and others managing on behalf of and on behalf of a partnership firm named Krishnam Infra

ARCH/ENG'S NAME & SIGNATURE

STRUCTURE ENGINEER

Mayur B Patel



003ER31032400051

SUPERVISOR'S NAME & SIGNATURE

DATE OF APPROVAL

13/12/2022

DESIGNATION OF APPROVER :

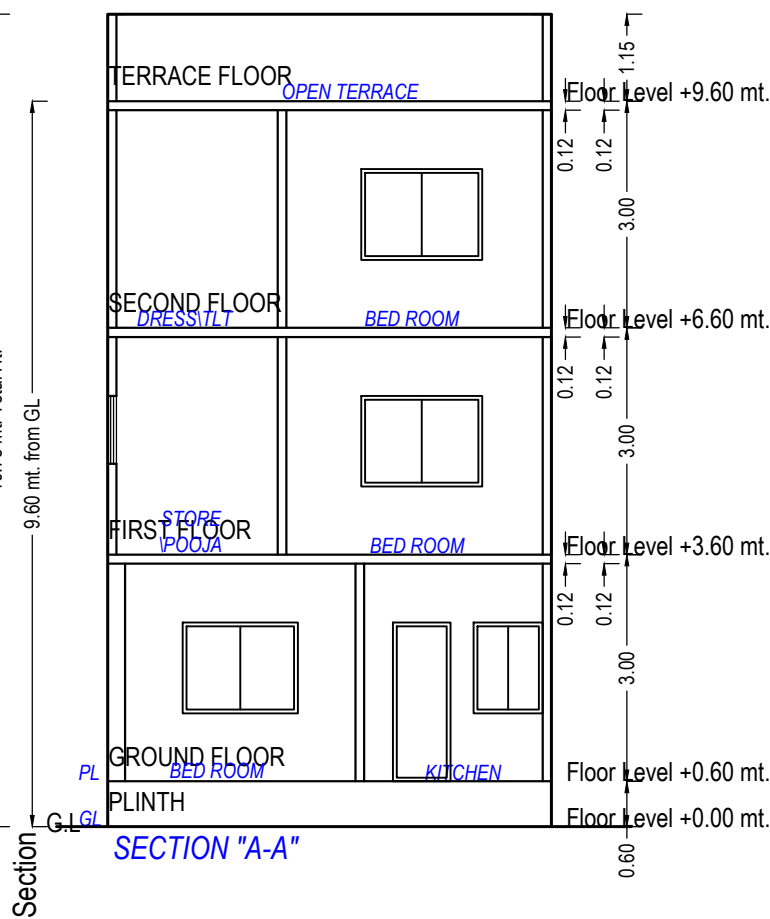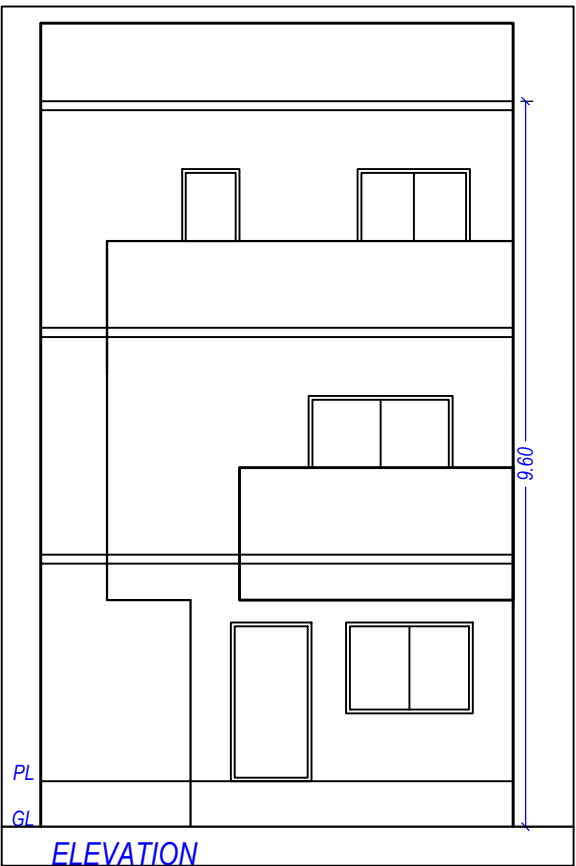


Building :B (B)


| Floor Name                      | Total Built Up Area (Sq.mt.) | Deductions from FSI(Area in Sq.mt.)<br>StairCase | Proposed FSI Area (Sq.mt.)<br>Resi. | Total FSI Area (Sq.mt.) | No. of Unit |
|---------------------------------|------------------------------|--------------------------------------------------|-------------------------------------|-------------------------|-------------|
| Ground Floor                    | 39.21                        | 0.97                                             | 38.25                               | 38.25                   | 01          |
| First Floor                     | 44.22                        | 7.61                                             | 36.61                               | 36.61                   | 00          |
| Second Floor                    | 33.78                        | 5.94                                             | 27.84                               | 27.84                   | 00          |
| Terrace Floor                   | 0.00                         | 0.00                                             | 0.00                                | 0.00                    | 00          |
| Total:                          | 117.21                       | 14.52                                            | 102.70                              | 102.70                  | 01          |
| Total Number of Same Buildings: | 5                            |                                                  |                                     |                         |             |
| Total:                          | 586.05                       | 72.60                                            | 513.50                              | 513.50                  | 05          |

UnitBUA Table for Building :B (B)


| Floor             | Name             | UnitBUA Type      | Gross UnitBUA Area | UnitBUA Area | Deductions (Area in Sq.mt.) |            | Carpet Area | No. of Unit |
|-------------------|------------------|-------------------|--------------------|--------------|-----------------------------|------------|-------------|-------------|
|                   |                  |                   |                    |              | Wall                        | Stair Case |             |             |
| GROUND FLOOR PLAN | SPLIT 2          | DWELLING UNIT     | 39.21              | 39.21        | 0.05                        | 0.97       | 38.19       | 01          |
|                   | Total per Floor: | Total :           | 39.21              | 39.21        | 0.05                        | 0.97       | 38.19       | 01          |
|                   |                  | Typical Floor = 1 |                    |              |                             |            |             |             |
| FIRST FLOOR PLAN  | SPLIT 2          | DWELLING UNIT     | 44.22              | 44.22        | 0.03                        | 7.61       | 36.58       | 00          |
|                   | Total per Floor: | Total :           | 44.22              | 44.22        | 0.03                        | 7.61       | 36.58       | 00          |
|                   |                  | Typical Floor = 1 |                    |              |                             |            |             |             |
| SECOND FLOOR PLAN | SPLIT 2          | DWELLING UNIT     | 33.78              | 33.78        | 0.04                        | 5.94       | 27.80       | 00          |
|                   | Total per Floor: | Total :           | 33.78              | 33.78        | 0.04                        | 5.94       | 27.80       | 00          |
|                   |                  | Typical Floor = 1 |                    |              |                             |            |             |             |
| -                 | Total:           | -                 | -                  | -            | 0.13                        | 14.52      | 102.57      | 01          |

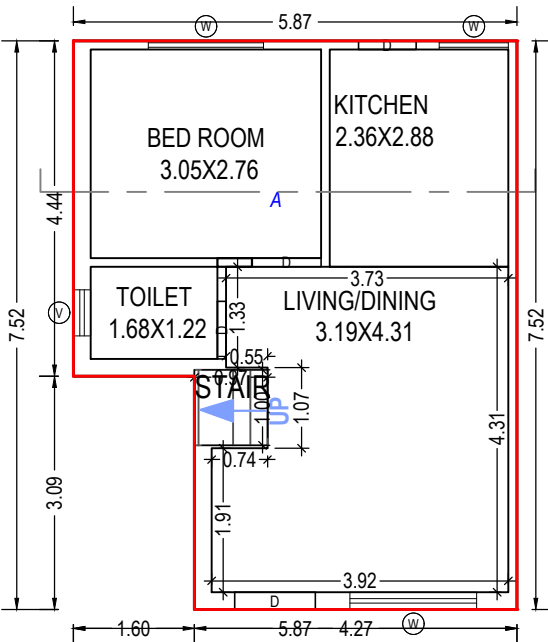


GROUND FLOOR PLAN  
(Proposed)  
(SCALE 1:100)

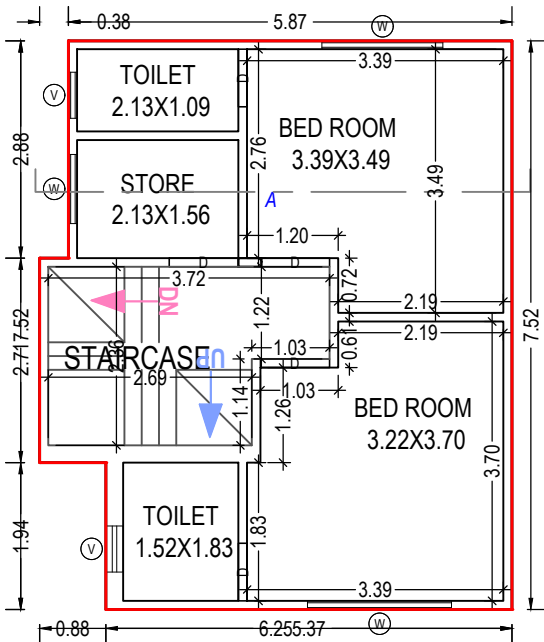

FIRST FLOOR PLAN  
(Proposed)  
(SCALE 1:100)

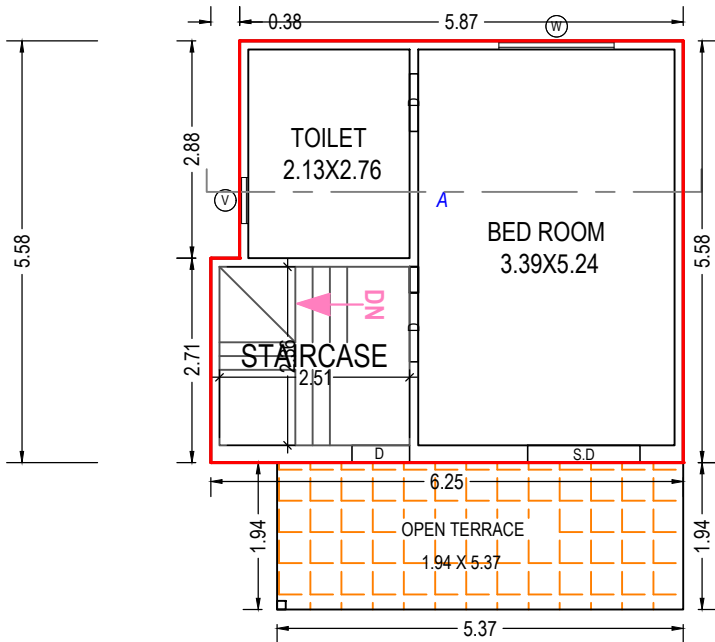

SECOND FLOOR PLAN  
(Proposed)  
(SCALE 1:100)

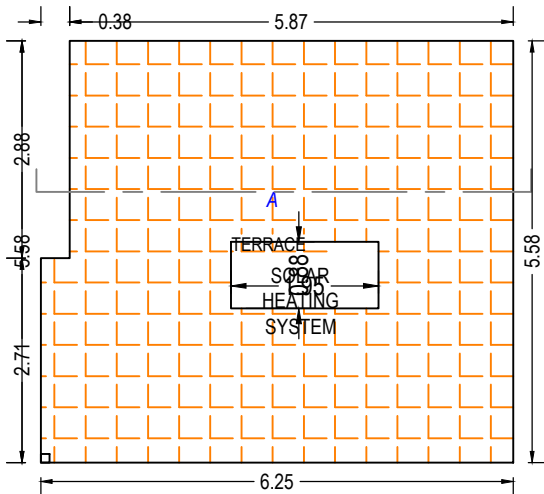

TERRACE FLOOR PLAN  
(SCALE 1:100)

SCHEDULE OF WINDOW/VENTILATION:

| BUILDING NAME | NAME | LENGTH | HEIGHT | NOS |
|---------------|------|--------|--------|-----|
| B (B)         | V    | 0.61   | 1.00   | 04  |
| B (B)         | W    | 0.91   | 1.20   | 02  |
| B (B)         | W    | 1.52   | 1.20   | 02  |
| B (B)         | W    | 1.60   | 1.20   | 01  |
| B (B)         | W    | 1.68   | 1.20   | 01  |
| B (B)         | W    | 1.91   | 1.20   | 01  |

SCHEDULE OF DOOR:

| BUILDING NAME | NAME | LENGTH | HEIGHT | NOS |
|---------------|------|--------|--------|-----|
| B (B)         | D    | 0.76   | 2.10   | 05  |
| B (B)         | D    | 0.90   | 2.10   | 01  |
| B (B)         | D    | 0.91   | 2.10   | 04  |
| B (B)         | D    | 1.07   | 2.10   | 01  |
| B (B)         | S.D  | 1.49   | 2.10   | 01  |

Staircase Checks (Table 8a-1)

| Floor Name        | StairCase Name | Flight Width | Tread Width | Riser Height |
|-------------------|----------------|--------------|-------------|--------------|
| GROUND FLOOR PLAN | STAIRCASE      | 1.00         | 0.23        | 1.00         |
| FIRST FLOOR PLAN  | STAIRCASE      | 1.00         | 0.18        | 0.23         |
| SECOND FLOOR PLAN | STAIRCASE      | 1.00         | 0.18        | 0.27         |

Grant of the permission is subject to the conditions mentioned in the permission letter. Permission letter and approved Plan PDF can be downloaded by scanning the QR code.

OWNER'S NAME AND SIGNATURE

Partners Patadiya Saharsh Harshad and others managing on behalf of and on behalf of a partnership firm named Krishnam Infra

ARCH/ENG'S NAME & SIGNATURE

STRUCTURE ENGINEER

Mayur B Patel



003ER31032400051

SUPERVISOR'S NAME & SIGNATURE

DATE OF APPROVAL

13/12/2022

DESIGNATION OF APPROVER :

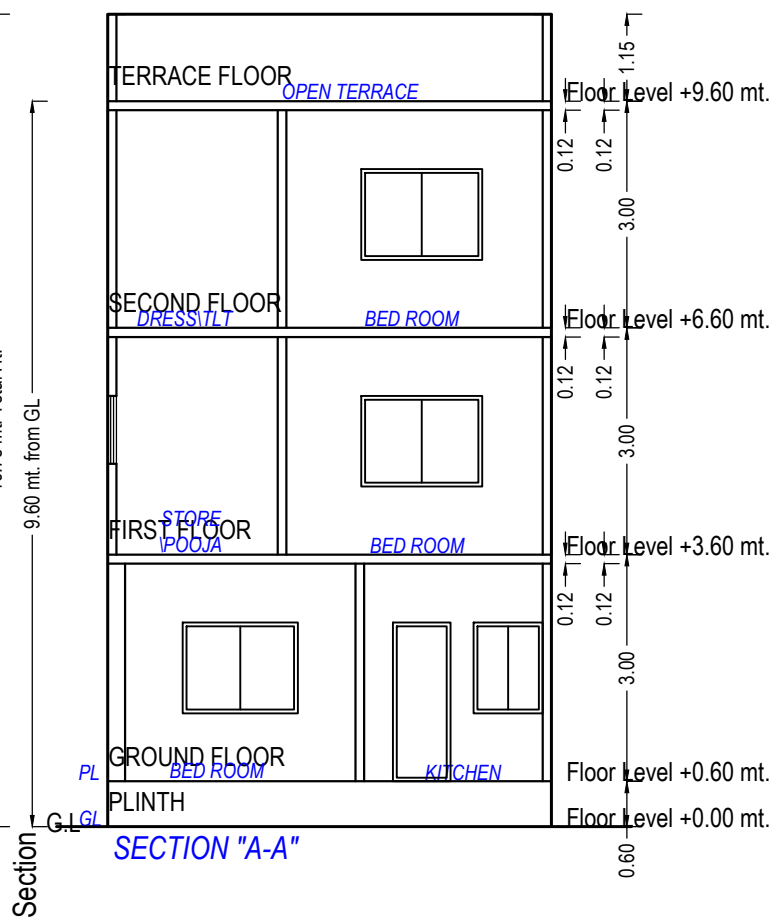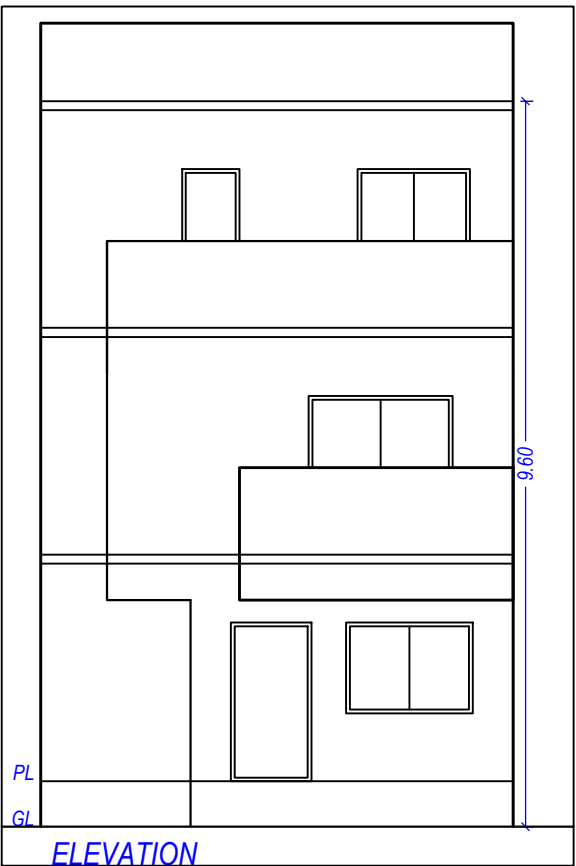


Building :C (C)


| Floor Name                      | Total Built Up Area (Sq.mt.) | Deductions from FSI(Area in Sq.mt.) | Proposed FSI Area (Sq.mt.) | Total FSI Area (Sq.mt.) | No. of Unit |
|---------------------------------|------------------------------|-------------------------------------|----------------------------|-------------------------|-------------|
|                                 |                              | StairCase                           | Resi.                      |                         |             |
| Ground Floor                    | 39.21                        | 0.97                                | 38.25                      | 38.25                   | 01          |
| First Floor                     | 44.22                        | 7.61                                | 36.61                      | 36.61                   | 00          |
| Second Floor                    | 33.78                        | 5.94                                | 27.84                      | 27.84                   | 00          |
| Terrace Floor                   | 0.00                         | 0.00                                | 0.00                       | 0.00                    | 00          |
| Total:                          | 117.21                       | 14.52                               | 102.70                     | 102.70                  | 01          |
| Total Number of Same Buildings: | 5                            |                                     |                            |                         |             |
| Total:                          | 586.05                       | 72.60                               | 513.50                     | 513.50                  | 05          |

UnitBUA Table for Building :C (C)


| Floor             | Name             | UnitBUA Type      | Gross UnitBUA Area | UnitBUA Area | Deductions (Area in Sq.mt.) |            | Carpet Area | No. of Unit |
|-------------------|------------------|-------------------|--------------------|--------------|-----------------------------|------------|-------------|-------------|
|                   |                  |                   |                    |              | Wall                        | Stair Case |             |             |
| GROUND FLOOR PLAN | SPLIT 3          | DWELLING UNIT     | 39.21              | 39.21        | 0.05                        | 0.97       | 38.19       | 01          |
|                   |                  | Total :           | 39.21              | 39.21        | 0.05                        | 0.97       | 38.19       | 01          |
|                   | Total per Floor: | Typical Floor = 1 |                    |              |                             |            |             |             |
|                   |                  | Total :           | 39.21              | 39.21        | 0.05                        | 0.97       | 38.19       | 01          |
| FIRST FLOOR PLAN  | SPLIT 3          | DWELLING UNIT     | 44.22              | 44.22        | 0.03                        | 7.61       | 36.58       | 00          |
|                   |                  | Total :           | 44.22              | 44.22        | 0.03                        | 7.61       | 36.58       | 00          |
|                   | Total per Floor: | Typical Floor = 1 |                    |              |                             |            |             |             |
|                   |                  | Total :           | 44.22              | 44.22        | 0.03                        | 7.61       | 36.58       | 00          |
| SECOND FLOOR PLAN | SPLIT 3          | DWELLING UNIT     | 33.78              | 33.78        | 0.04                        | 5.94       | 27.80       | 00          |
|                   |                  | Total :           | 33.78              | 33.78        | 0.04                        | 5.94       | 27.80       | 00          |
|                   | Total per Floor: | Typical Floor = 1 |                    |              |                             |            |             |             |
|                   |                  | Total :           | 33.78              | 33.78        | 0.04                        | 5.94       | 27.80       | 00          |
| -                 |                  |                   |                    |              |                             |            |             |             |
| Total:            | -                | -                 | 117.21             | 117.21       | 0.13                        | 14.52      | 102.57      | 01          |

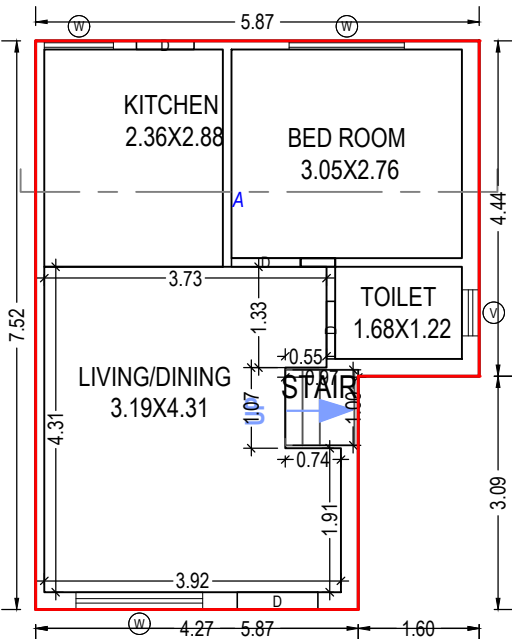


GROUND FLOOR PLAN  
(Proposed)  
(SCALE 1:100)

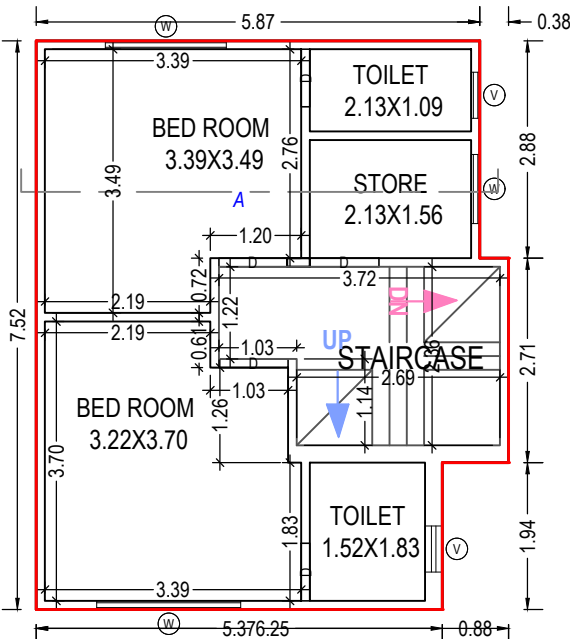

FIRST FLOOR PLAN  
(Proposed)  
(SCALE 1:100)

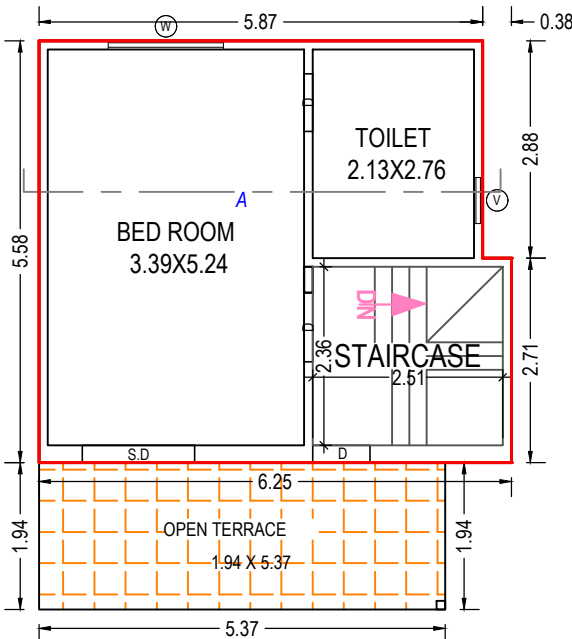

SECOND FLOOR PLAN  
(Proposed)  
(SCALE 1:100)

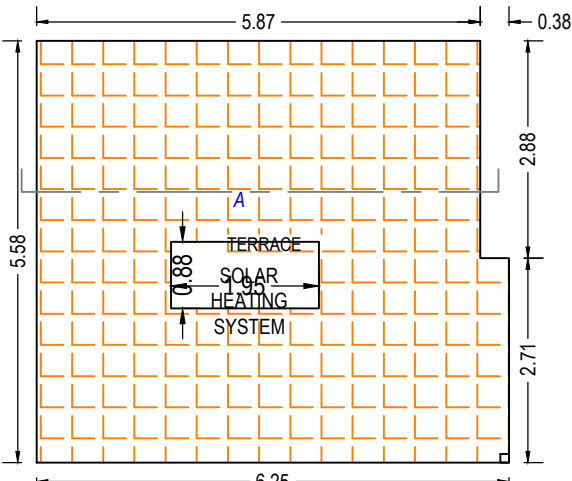

TERRACE FLOOR PLAN  
(SCALE 1:100)

SCHEDULE OF WINDOW/VENTILATION:

| BUILDING NAME | NAME | LENGTH | HEIGHT | NOS |
|---------------|------|--------|--------|-----|
| C (C)         | V    | 0.61   | 1.00   | 04  |
| C (C)         | W    | 0.91   | 1.20   | 02  |
| C (C)         | W    | 1.52   | 1.20   | 02  |
| C (C)         | W    | 1.60   | 1.20   | 01  |
| C (C)         | W    | 1.68   | 1.20   | 01  |
| C (C)         | W    | 1.91   | 1.20   | 01  |

SCHEDULE OF DOOR:

| BUILDING NAME | NAME | LENGTH | HEIGHT | NOS |
|---------------|------|--------|--------|-----|
| C (C)         | D    | 0.76   | 2.10   | 05  |
| C (C)         | D    | 0.90   | 2.10   | 01  |
| C (C)         | D    | 0.91   | 2.10   | 04  |
| C (C)         | D    | 1.07   | 2.10   | 01  |
| C (C)         | S.D  | 1.49   | 2.10   | 01  |

Staircase Checks (Table 8a-1)

| Floor Name        | StairCase Name | Flight Width | Tread Width | Riser Height |
|-------------------|----------------|--------------|-------------|--------------|
| GROUND FLOOR PLAN | STAIRCASE      | 1.00         | 0.46        | 1.00         |
| FIRST FLOOR PLAN  | STAIRCASE      | 1.00         | 0.18        | 0.23         |
| SECOND FLOOR PLAN | STAIRCASE      | 1.00         | 0.18        | 0.27         |

OWNER'S NAME AND SIGNATURE

Partners Patadiya Saharsh Harshad and others managing on behalf of and on behalf of a partnership firm named Krishnam Infra

ARCH/ENG'S NAME & SIGNATURE

STRUCTURE ENGINEER

Mayur B Patel

003ER31032400051


SUPERVISOR'S NAME & SIGNATURE

DATE OF APPROVAL



13/12/2022

DESIGNATION OF APPROVER :



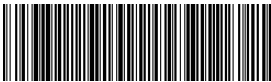

Grant of the permission is subject to the conditions mentioned in the permission letter. Permission letter and approved Plan PDF can be downloaded by scanning the QR code.

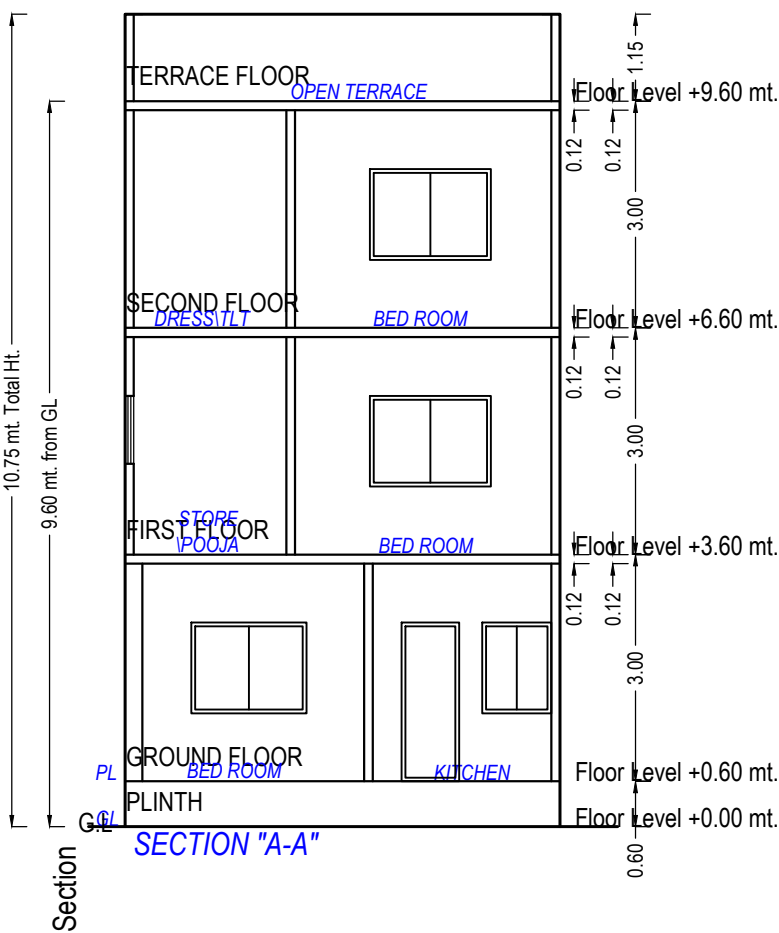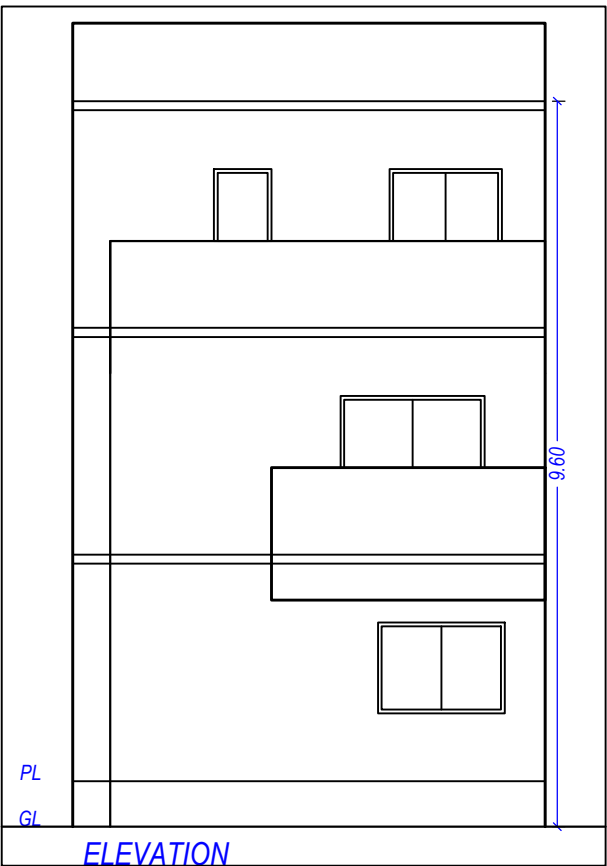


Building :D (D)


| Floor Name                      | Total Built Up Area (Sq.mt.) | Deductions from FSI(Area in Sq.mt.) | Proposed FSI Area (Sq.mt.) | Total FSI Area (Sq.mt.) | No. of Unit |
|---------------------------------|------------------------------|-------------------------------------|----------------------------|-------------------------|-------------|
|                                 |                              | StairCase                           | Resi.                      |                         |             |
| Ground Floor                    | 43.29                        | 2.22                                | 41.07                      | 41.07                   | 01          |
| First Floor                     | 44.63                        | 7.61                                | 37.02                      | 37.02                   | 00          |
| Second Floor                    | 33.45                        | 5.94                                | 27.51                      | 27.51                   | 00          |
| Terrace Floor                   | 0.00                         | 0.00                                | 0.00                       | 0.00                    | 00          |
| Total:                          | 121.37                       | 15.77                               | 105.60                     | 105.60                  | 01          |
| Total Number of Same Buildings: | 4                            |                                     |                            |                         |             |
| Total:                          | 485.48                       | 63.08                               | 422.40                     | 422.40                  | 04          |

UnitBUA Table for Building :D (D)


| Floor             | Name             | UnitBUA Type      | Gross UnitBUA Area | UnitBUA Area | Deductions (Area in Sq.mt.) |            | Carpet Area | No. of Unit |
|-------------------|------------------|-------------------|--------------------|--------------|-----------------------------|------------|-------------|-------------|
|                   |                  |                   |                    |              | Wall                        | Stair Case |             |             |
| GROUND FLOOR PLAN | SPLIT 4          | DWELLING UNIT     | 43.29              | 43.29        | 0.04                        | 2.22       | 41.03       | 01          |
|                   | Total :          |                   | 43.29              | 43.29        | 0.04                        | 2.22       | 41.03       | 01          |
|                   | Total per Floor: | Typical Floor = 1 |                    |              |                             |            |             |             |
|                   | Total :          |                   | 43.29              | 43.29        | 0.04                        | 2.22       | 41.03       | 01          |
| FIRST FLOOR PLAN  | SPLIT 4          | DWELLING UNIT     | 44.63              | 44.63        | 0.08                        | 7.61       | 36.94       | 00          |
|                   | Total :          |                   | 44.63              | 44.63        | 0.08                        | 7.61       | 36.94       | 00          |
|                   | Total per Floor: | Typical Floor = 1 |                    |              |                             |            |             |             |
|                   | Total :          |                   | 44.63              | 44.63        | 0.08                        | 7.61       | 36.94       | 00          |
| SECOND FLOOR PLAN | SPLIT 4          | DWELLING UNIT     | 33.45              | 33.45        | 0.04                        | 5.94       | 27.47       | 00          |
|                   | Total :          |                   | 33.45              | 33.45        | 0.04                        | 5.94       | 27.47       | 00          |
|                   | Total per Floor: | Typical Floor = 1 |                    |              |                             |            |             |             |
|                   | Total :          |                   | 33.45              | 33.45        | 0.04                        | 5.94       | 27.47       | 00          |
| -                 | Total:           | -                 | -                  | -            | 0.16                        | 15.77      | 105.44      | 01          |

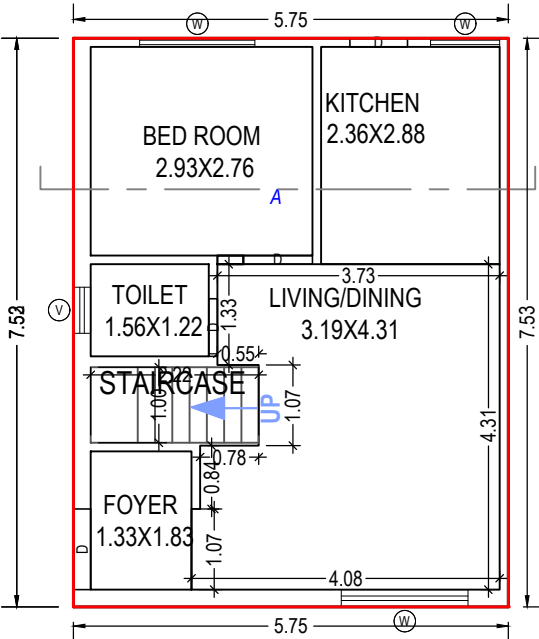


GROUND FLOOR PLAN  
(Proposed)  
(SCALE 1:100)

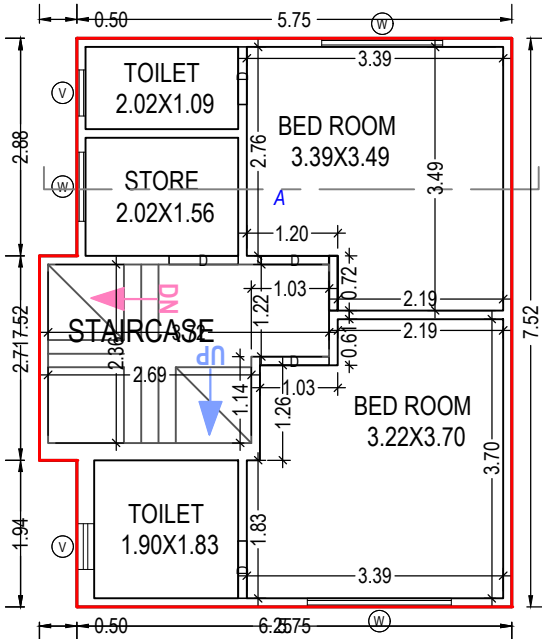

FIRST FLOOR PLAN  
(Proposed)  
(SCALE 1:100)

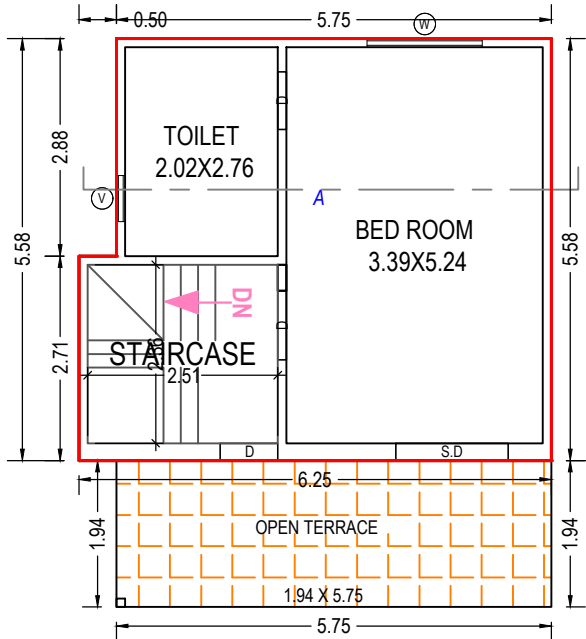

SECOND FLOOR PLAN  
(Proposed)  
(SCALE 1:100)

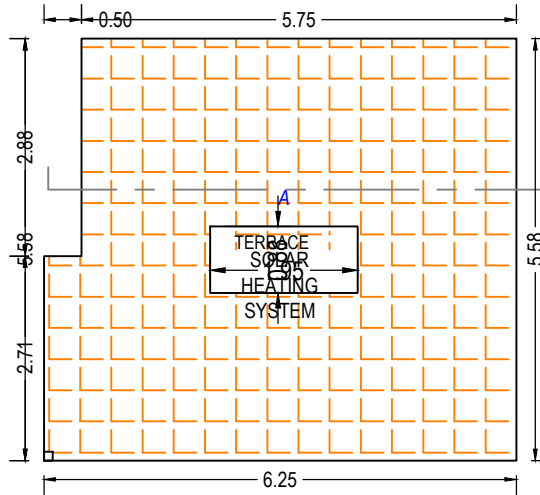

TERRACE FLOOR PLAN  
(SCALE 1:100)

SCHEDULE OF WINDOW/VENTILATION:

| BUILDING NAME | NAME | LENGTH | HEIGHT | NOS |
|---------------|------|--------|--------|-----|
| D (D)         | V    | 0.61   | 1.00   | 04  |
| D (D)         | W    | 0.91   | 1.20   | 02  |
| D (D)         | W    | 1.52   | 1.20   | 02  |
| D (D)         | W    | 1.60   | 1.20   | 01  |
| D (D)         | W    | 1.68   | 1.20   | 01  |
| D (D)         | W    | 1.91   | 1.20   | 01  |

SCHEDULE OF DOOR:

| BUILDING NAME | NAME | LENGTH | HEIGHT | NOS |
|---------------|------|--------|--------|-----|
| D (D)         | D    | 0.76   | 2.10   | 05  |
| D (D)         | D    | 0.90   | 2.10   | 01  |
| D (D)         | D    | 0.91   | 2.10   | 04  |
| D (D)         | D    | 1.07   | 2.10   | 01  |
| D (D)         | S.D  | 1.49   | 2.10   | 01  |

Staircase Checks (Table 8a-1)

| Floor Name        | StairCase Name | Flight Width | Tread Width | Riser Height |
|-------------------|----------------|--------------|-------------|--------------|
| GROUND FLOOR PLAN | STAIRCASE      | 1.00         | 0.23        | 0.43         |
| FIRST FLOOR PLAN  | STAIRCASE      | 1.00         | 0.18        | 0.23         |
| SECOND FLOOR PLAN | STAIRCASE      | 1.00         | 0.18        | 0.27         |

Grant of the permission is subject to the conditions mentioned in the permission letter. Permission letter and approved Plan PDF can be downloaded by scanning the QR code.

OWNER'S NAME AND SIGNATURE

Partners Patadiya Saharsh Harshad and others managing on behalf of and on behalf of a partnership firm named Krishnam Infra

ARCH/ENG'S NAME & SIGNATURESTRUCTURE ENGINEER

Mayur B Patel


003ER31032400051

SUPERVISOR'S NAME & SIGNATUREDATE OF APPROVAL

13/12/2022

DESIGNATION OF APPROVER :



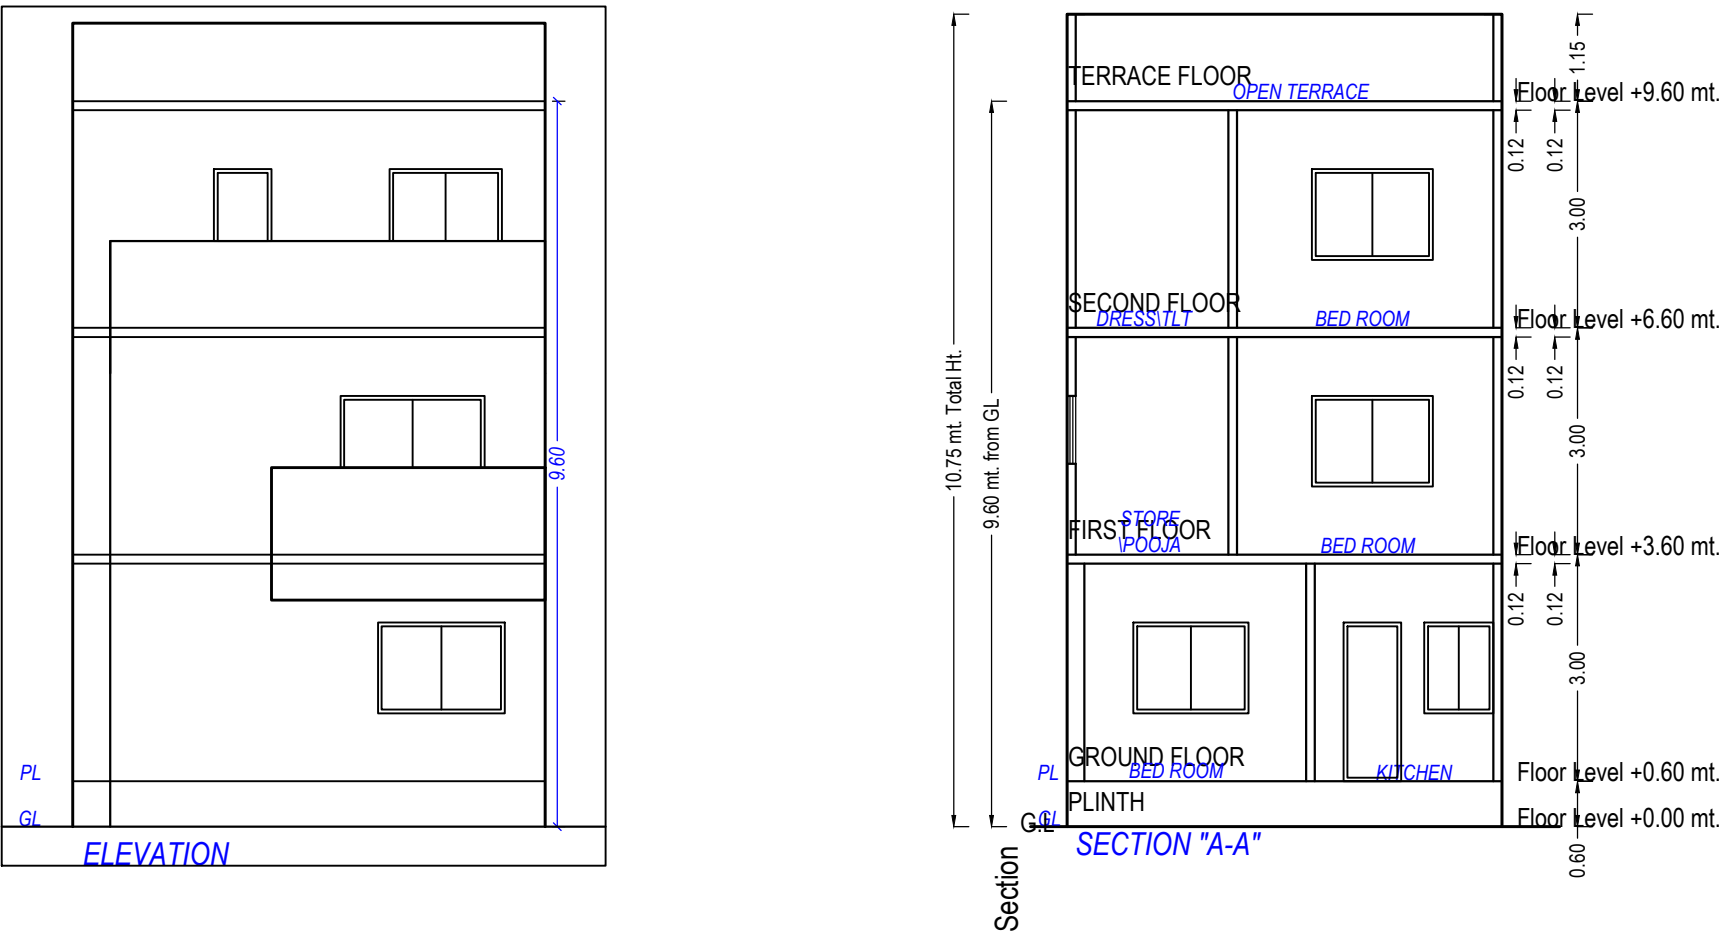


Building :E (E)

| Floor Name                      | Total Built Up Area (Sq.mt.) | Deductions from FSI(Area in Sq.mt.) |        | Total FSI Area (Sq.mt.) | No. of Unit |
|---------------------------------|------------------------------|-------------------------------------|--------|-------------------------|-------------|
|                                 |                              | StairCase                           | Resi.  |                         |             |
| Ground Floor                    | 43.29                        | 2.22                                | 41.07  | 41.07                   | 01          |
| First Floor                     | 44.63                        | 7.61                                | 37.02  | 37.02                   | 00          |
| Second Floor                    | 33.45                        | 5.94                                | 27.51  | 27.51                   | 00          |
| Terrace Floor                   | 0.00                         | 0.00                                | 0.00   | 0.00                    | 00          |
| Total:                          | 121.37                       | 15.77                               | 105.60 | 105.60                  | 01          |
| Total Number of Same Buildings: | 4                            |                                     |        |                         |             |
| Total:                          | 485.48                       | 63.08                               | 422.40 | 422.40                  | 04          |

UnitBUA Table for Building :E (E)

| Floor             | Name             | UnitBUA Type      | Gross UnitBUA Area | UnitBUA Area | Deductions (Area in Sq.mt.) |            | Carpet Area | No. of Unit |
|-------------------|------------------|-------------------|--------------------|--------------|-----------------------------|------------|-------------|-------------|
|                   |                  |                   |                    |              | Wall                        | Stair Case |             |             |
| GROUND FLOOR PLAN | SPLIT 5          | DWELLING UNIT     | 43.29              | 43.29        | 0.04                        | 2.22       | 41.03       | 01          |
|                   | Total per Floor: | Typical Floor = 1 | 43.29              | 43.29        | 0.04                        | 2.22       | 41.03       | 01          |
|                   | Total :          |                   | 43.29              | 43.29        | 0.04                        | 2.22       | 41.03       | 01          |
|                   |                  |                   |                    |              |                             |            |             |             |
| FIRST FLOOR PLAN  | SPLIT 5          | DWELLING UNIT     | 44.63              | 44.63        | 0.08                        | 7.61       | 36.94       | 00          |
|                   | Total per Floor: | Typical Floor = 1 | 44.63              | 44.63        | 0.08                        | 7.61       | 36.94       | 00          |
|                   | Total :          |                   | 44.63              | 44.63        | 0.08                        | 7.61       | 36.94       | 00          |
|                   |                  |                   |                    |              |                             |            |             |             |
| SECOND FLOOR PLAN | SPLIT 5          | DWELLING UNIT     | 33.45              | 33.45        | 0.04                        | 5.94       | 27.47       | 00          |
|                   | Total per Floor: | Typical Floor = 1 | 33.45              | 33.45        | 0.04                        | 5.94       | 27.47       | 00          |
|                   | Total :          |                   | 33.45              | 33.45        | 0.04                        | 5.94       | 27.47       | 00          |
|                   |                  |                   |                    |              |                             |            |             |             |
| -                 |                  |                   |                    |              |                             |            |             |             |
| Total:            | -                | -                 | 121.37             | 121.37       | 0.16                        | 15.77      | 105.44      | 01          |

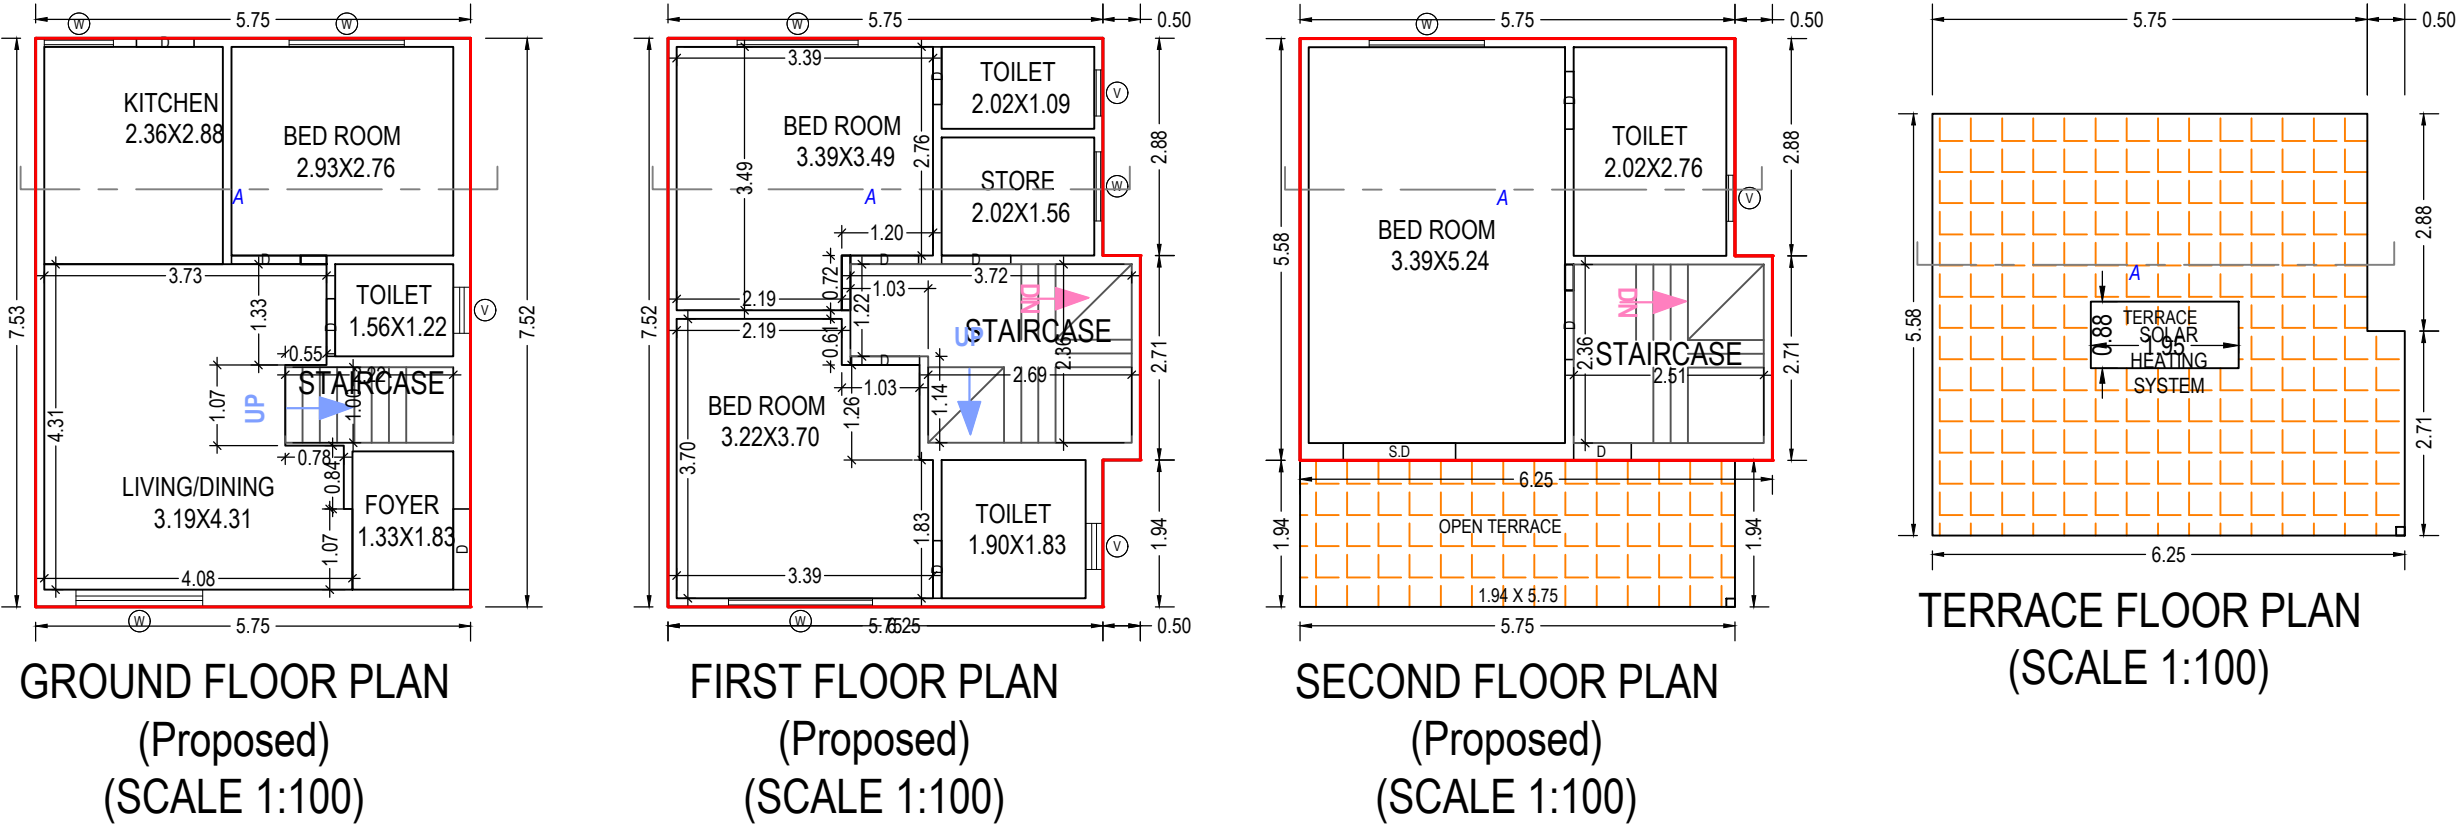

SCHEDULE OF WINDOW/VENTILATION:

| BUILDING NAME | NAME | LENGTH | HEIGHT | NOS |
|---------------|------|--------|--------|-----|
| E (E)         | V    | 0.61   | 1.00   | 04  |
| E (E)         | W    | 0.91   | 1.20   | 02  |
| E (E)         | W    | 1.52   | 1.20   | 02  |
| E (E)         | W    | 1.60   | 1.20   | 01  |
| E (E)         | W    | 1.68   | 1.20   | 01  |
| E (E)         | W    | 1.91   | 1.20   | 01  |

SCHEDULE OF DOOR:

| BUILDING NAME | NAME | LENGTH | HEIGHT | NOS |
|---------------|------|--------|--------|-----|
| E (E)         | D    | 0.76   | 2.10   | 05  |
| E (E)         | D    | 0.90   | 2.10   | 01  |
| E (E)         | D    | 0.91   | 2.10   | 04  |
| E (E)         | D    | 1.07   | 2.10   | 01  |
| E (E)         | S.D  | 1.49   | 2.10   | 01  |

Staircase Checks (Table 8a-1)

| Floor Name        | StairCase Name | Flight Width | Tread Width | Riser Height |
|-------------------|----------------|--------------|-------------|--------------|
| GROUND FLOOR PLAN | STAIRCASE      | 1.00         | 0.23        | 0.43         |
| FIRST FLOOR PLAN  | STAIRCASE      | 1.00         | 0.18        | 0.23         |
| SECOND FLOOR PLAN | STAIRCASE      | 1.00         | 0.18        | 0.27         |

Grant of the permission is subject to the conditions mentioned in the permission letter. Permission letter and approved Plan PDF can be downloaded by scanning the QR code.

OWNER'S NAME AND SIGNATURE

Partners Patadiya Saharsh Harshad and others managing on behalf of and on behalf of a partnership firm named Krishnam Infra

ARCH/ENG'S NAME & SIGNATURE

STRUCTURE ENGINEER

Mayur B Patel



003ER31032400051

SUPERVISOR'S NAME & SIGNATURE

DATE OF APPROVAL

13/12/2022

DESIGNATION OF APPROVER :

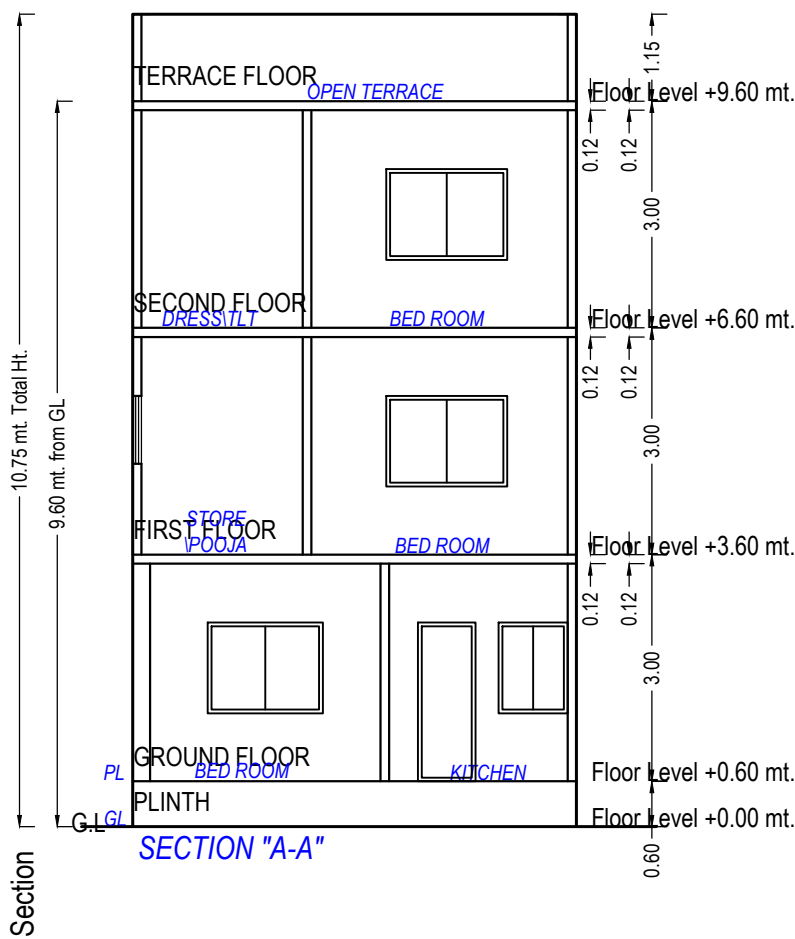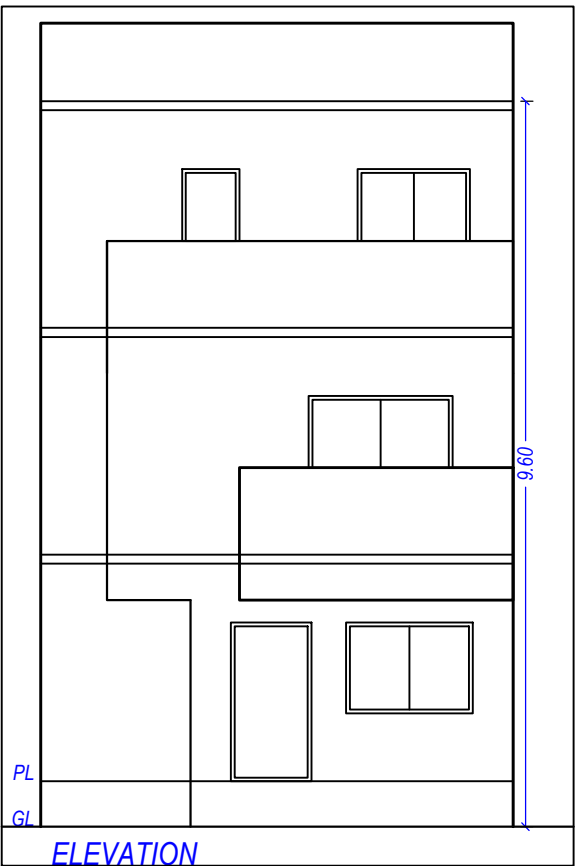


Building :F (F)


| Floor Name                      | Total Built Up Area (Sq.mt.) | Deductions from FSI(Area in Sq.mt.) | Proposed FSI Area (Sq.mt.) | Total FSI Area (Sq.mt.) | No. of Unit |
|---------------------------------|------------------------------|-------------------------------------|----------------------------|-------------------------|-------------|
|                                 |                              | StairCase                           |                            |                         |             |
| Ground Floor                    | 41.14                        | 0.97                                | 40.17                      | 40.17                   | 01          |
| First Floor                     | 46.57                        | 7.61                                | 38.96                      | 38.96                   | 00          |
| Second Floor                    | 36.13                        | 5.94                                | 30.19                      | 30.19                   | 00          |
| Terrace Floor                   | 0.00                         | 0.00                                | 0.00                       | 0.00                    | 00          |
| Total:                          | 123.83                       | 14.52                               | 109.32                     | 109.32                  | 01          |
| Total Number of Same Buildings: | 12                           |                                     |                            |                         |             |
| Total:                          | 1485.96                      | 174.24                              | 1311.84                    | 1311.84                 | 12          |

UnitBUA Table for Building :F (F)


| Floor             | Name             | UnitBUA Type      | Gross UnitBUA Area | UnitBUA Area | Deductions (Area in Sq.mt.) |            | Carpet Area | No. of Unit |
|-------------------|------------------|-------------------|--------------------|--------------|-----------------------------|------------|-------------|-------------|
|                   |                  |                   |                    |              | Wall                        | Stair Case |             |             |
| GROUND FLOOR PLAN | SPLIT 6          | DWELLING UNIT     | 41.14              | 41.14        | 0.01                        | 0.97       | 40.16       | 01          |
|                   |                  | Total :           | 41.14              | 41.14        | 0.01                        | 0.97       | 40.16       | 01          |
|                   | Total per Floor: | Typical Floor = 1 |                    |              |                             |            |             |             |
|                   |                  | Total :           | 41.14              | 41.14        | 0.01                        | 0.97       | 40.16       | 01          |
| FIRST FLOOR PLAN  | SPLIT 6          | DWELLING UNIT     | 46.57              | 46.57        | 0.03                        | 7.61       | 38.93       | 00          |
|                   |                  | Total :           | 46.57              | 46.57        | 0.03                        | 7.61       | 38.93       | 00          |
|                   | Total per Floor: | Typical Floor = 1 |                    |              |                             |            |             |             |
|                   |                  | Total :           | 46.57              | 46.57        | 0.03                        | 7.61       | 38.93       | 00          |
| SECOND FLOOR PLAN | SPLIT 6          | DWELLING UNIT     | 36.13              | 36.13        | 0.04                        | 5.94       | 30.15       | 00          |
|                   |                  | Total :           | 36.13              | 36.13        | 0.04                        | 5.94       | 30.15       | 00          |
|                   | Total per Floor: | Typical Floor = 1 |                    |              |                             |            |             |             |
|                   |                  | Total :           | 36.13              | 36.13        | 0.04                        | 5.94       | 30.15       | 00          |
| -                 |                  |                   |                    |              |                             |            |             |             |
| Total:            | -                | -                 | 123.84             | 123.84       | 0.09                        | 14.52      | 109.24      | 01          |

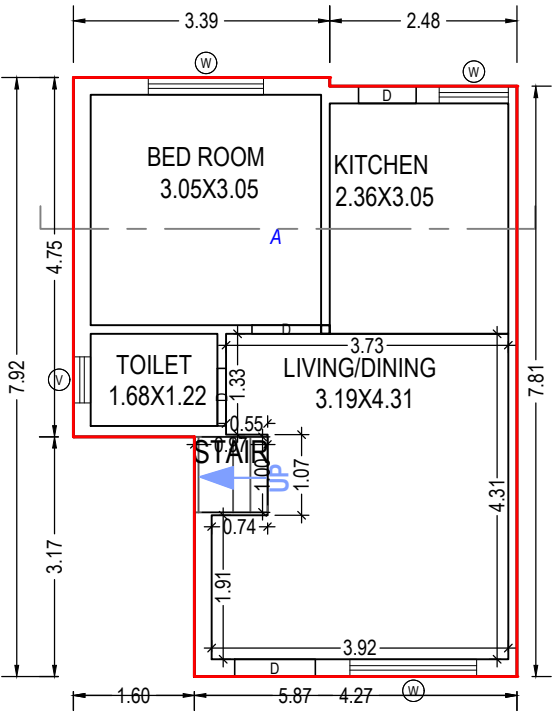


GROUND FLOOR PLAN  
(Proposed)  
(SCALE 1:100)

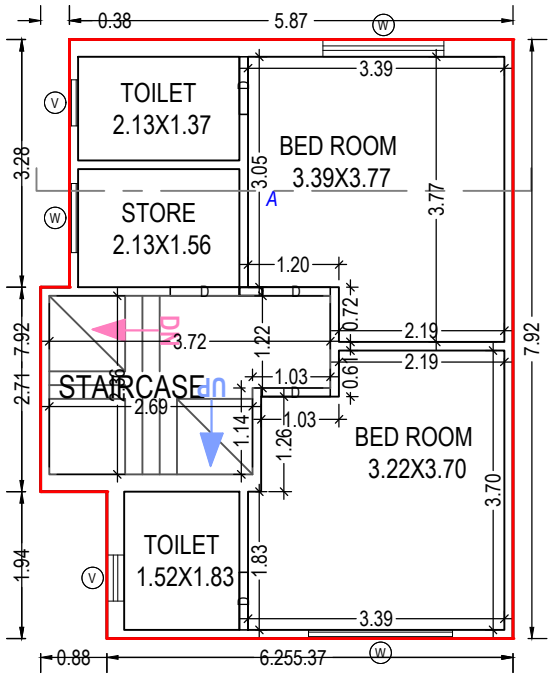

FIRST FLOOR PLAN  
(Proposed)  
(SCALE 1:100)

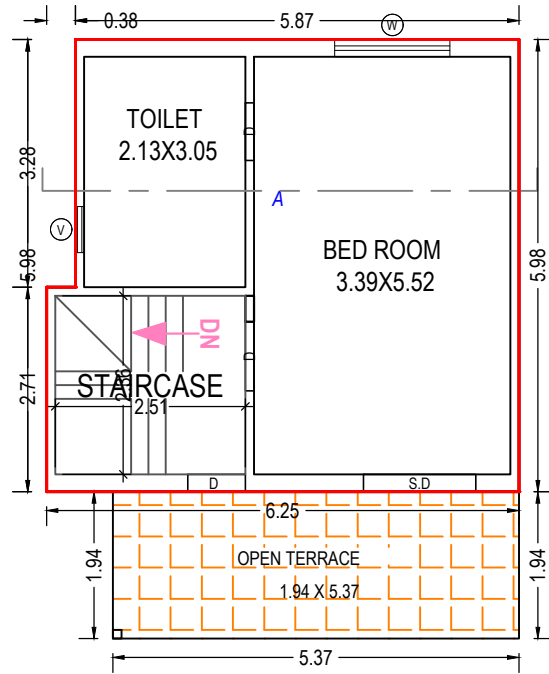

SECOND FLOOR PLAN  
(Proposed)  
(SCALE 1:100)

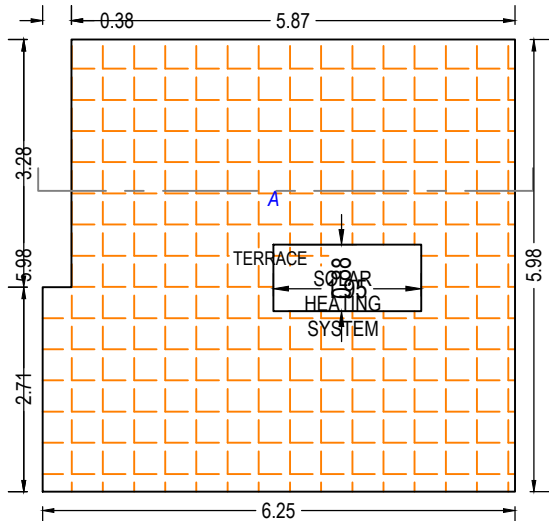

TERRACE FLOOR PLAN  
(SCALE 1:100)

SCHEDULE OF DOOR:

| BUILDING NAME | NAME | LENGTH | HEIGHT | NOS |
|---------------|------|--------|--------|-----|
| F (F)         | D    | 0.76   | 2.10   | 05  |
| F (F)         | D    | 0.90   | 2.10   | 01  |
| F (F)         | D    | 0.91   | 2.10   | 04  |
| F (F)         | D    | 1.07   | 2.10   | 01  |
| F (F)         | S.D  | 1.49   | 2.10   | 01  |

Staircase Checks (Table 8a-1)

| Floor Name        | StairCase Name | Flight Width | Tread Width | Riser Height |
|-------------------|----------------|--------------|-------------|--------------|
| GROUND FLOOR PLAN | STAIRCASE      | 1.00         | 0.23        | 1.00         |
| FIRST FLOOR PLAN  | STAIRCASE      | 1.00         | 0.18        | 0.23         |
| SECOND FLOOR PLAN | STAIRCASE      | 1.00         | 0.18        | 0.27         |

SCHEDULE OF WINDOW/VENTILATION:

| BUILDING NAME | NAME | LENGTH | HEIGHT | NOS |
|---------------|------|--------|--------|-----|
| F (F)         | V    | 0.61   | 1.00   | 04  |
| F (F)         | W    | 0.91   | 1.20   | 02  |
| F (F)         | W    | 1.52   | 1.20   | 02  |
| F (F)         | W    | 1.60   | 1.20   | 01  |
| F (F)         | W    | 1.68   | 1.20   | 01  |
| F (F)         | W    | 1.91   | 1.20   | 01  |

OWNER'S NAME AND SIGNATURE

Partners Patadiya Saharsh Harshad and others managing on behalf of and on behalf of a partnership firm named Krishnam Infra

ARCH/ENG'S NAME & SIGNATURESTRUCTURE ENGINEER

Mayur B Patel



003ER31032400051

SUPERVISOR'S NAME & SIGNATUREDATE OF APPROVAL

13/12/2022

DESIGNATION OF APPROVER :

Grant of the permission is subject to the conditions mentioned in the permission letter. Permission letter and approved Plan PDF can be downloaded by scanning the QR code.

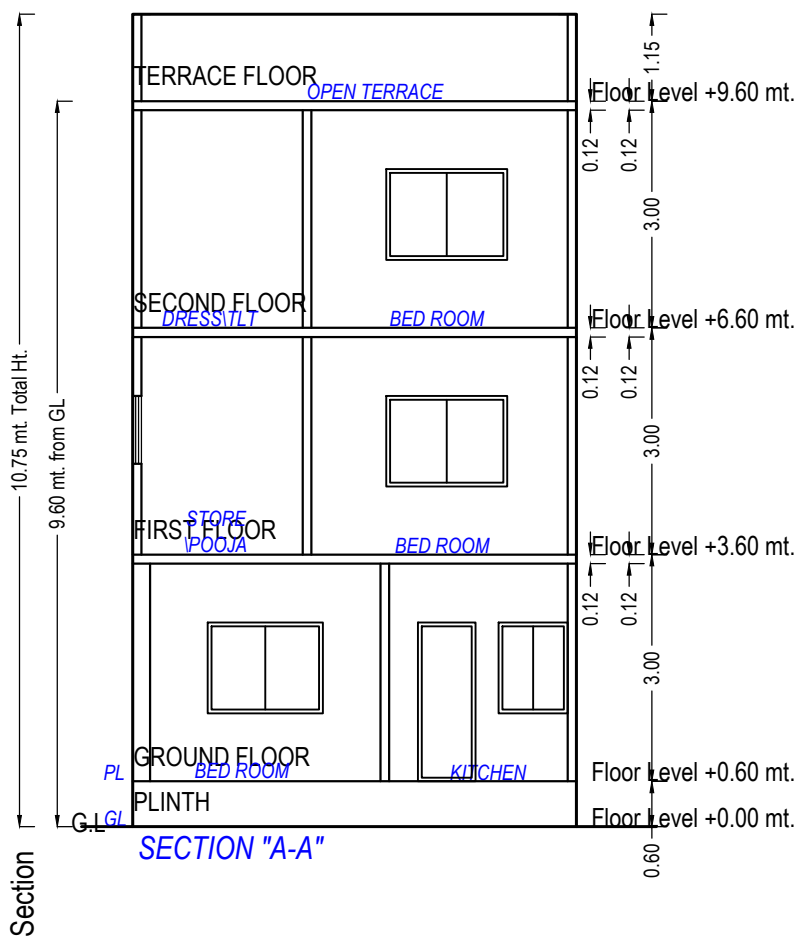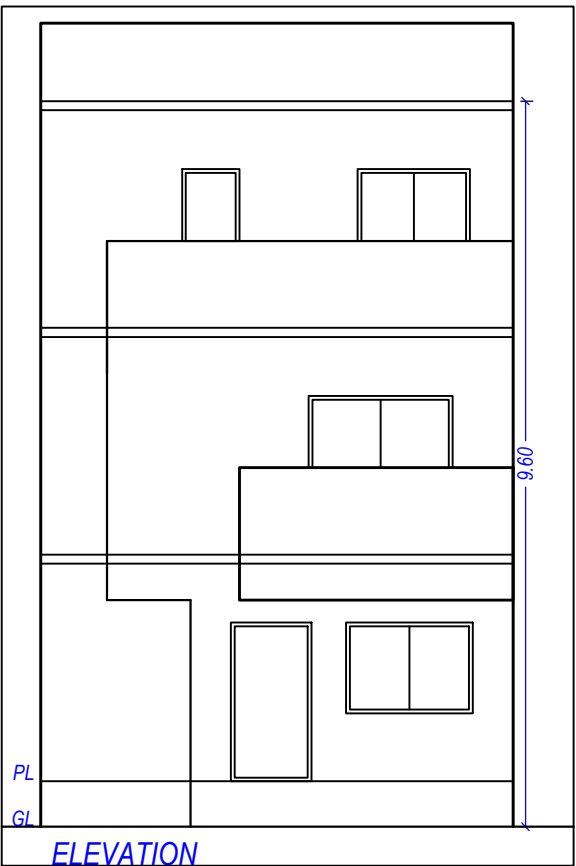


Building :G (G)


| Floor Name                      | Total Built Up Area (Sq.mt.) | Deductions from FSI(Area in Sq.mt.) |       | Proposed FSI Area (Sq.mt.) | Total FSI Area (Sq.mt.) | No. of Unit |
|---------------------------------|------------------------------|-------------------------------------|-------|----------------------------|-------------------------|-------------|
|                                 |                              | StairCase                           | Resi. |                            |                         |             |
| Ground Floor                    | 41.14                        | 0.97                                |       | 40.17                      | 40.17                   | 01          |
| First Floor                     | 46.57                        | 7.61                                |       | 38.96                      | 38.96                   | 00          |
| Second Floor                    | 36.13                        | 5.94                                |       | 30.19                      | 30.19                   | 00          |
| Terrace Floor                   | 0.00                         | 0.00                                |       | 0.00                       | 0.00                    | 00          |
| Total:                          | 123.83                       | 14.52                               |       | 109.32                     | 109.32                  | 01          |
| Total Number of Same Buildings: | 12                           |                                     |       |                            |                         |             |
| Total:                          | 1485.96                      | 174.24                              |       | 1311.84                    | 1311.84                 | 12          |

UnitBUA Table for Building :G (G)


| Floor             | Name             | UnitBUA Type      | Gross UnitBUA Area | UnitBUA Area | Deductions (Area in Sq.mt.) |            | Carpet Area | No. of Unit |
|-------------------|------------------|-------------------|--------------------|--------------|-----------------------------|------------|-------------|-------------|
|                   |                  |                   |                    |              | Wall                        | Stair Case |             |             |
| GROUND FLOOR PLAN | SPLIT 7          | DWELLING UNIT     | 41.14              | 41.14        | 0.01                        | 0.97       | 40.16       | 01          |
|                   |                  | Total :           | 41.14              | 41.14        | 0.01                        | 0.97       | 40.16       | 01          |
|                   |                  | Typical Floor = 1 |                    |              |                             |            |             |             |
|                   | Total per Floor: | Total :           | 41.14              | 41.14        | 0.01                        | 0.97       | 40.16       | 01          |
| FIRST FLOOR PLAN  | SPLIT 7          | DWELLING UNIT     | 46.57              | 46.57        | 0.08                        | 7.61       | 38.88       | 00          |
|                   |                  | Total :           | 46.57              | 46.57        | 0.08                        | 7.61       | 38.88       | 00          |
|                   |                  | Typical Floor = 1 |                    |              |                             |            |             |             |
|                   | Total per Floor: | Total :           | 46.57              | 46.57        | 0.08                        | 7.61       | 38.88       | 00          |
| SECOND FLOOR PLAN | SPLIT 7          | DWELLING UNIT     | 36.13              | 36.13        | 0.03                        | 5.94       | 30.16       | 00          |
|                   |                  | Total :           | 36.13              | 36.13        | 0.03                        | 5.94       | 30.16       | 00          |
|                   |                  | Typical Floor = 1 |                    |              |                             |            |             |             |
|                   | Total per Floor: | Total :           | 36.13              | 36.13        | 0.03                        | 5.94       | 30.16       | 00          |
| -                 | Total:           | -                 | 123.84             | 123.84       | 0.12                        | 14.52      | 109.20      | 01          |

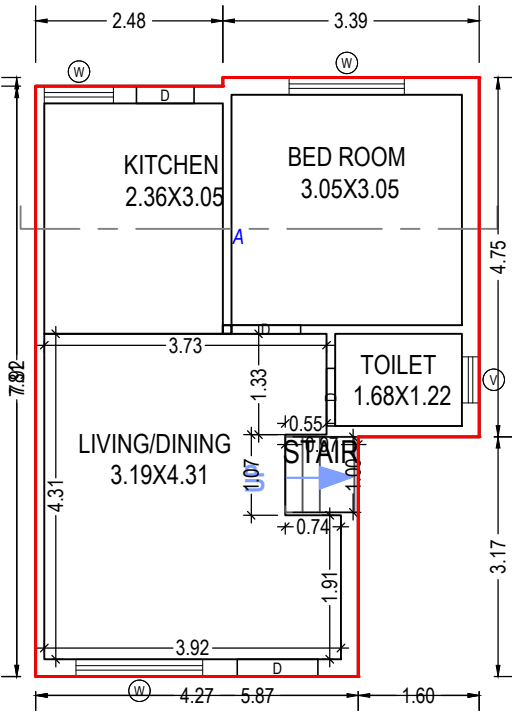


GROUND FLOOR PLAN  
(Proposed)  
(SCALE 1:100)

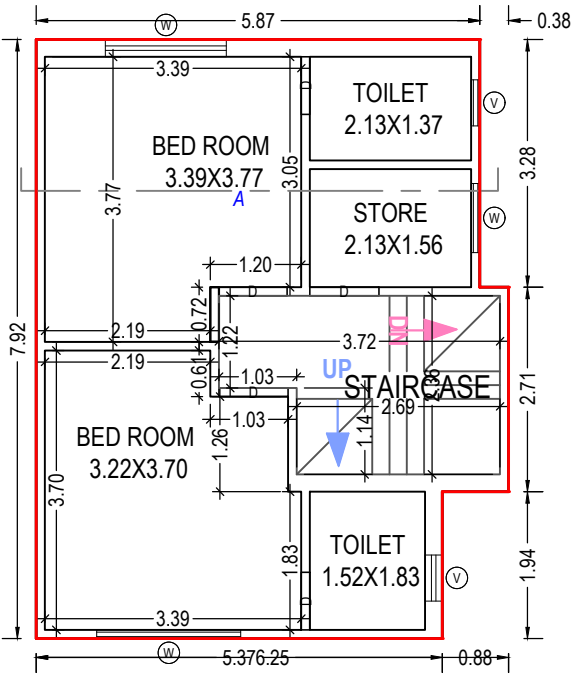

FIRST FLOOR PLAN  
(Proposed)  
(SCALE 1:100)

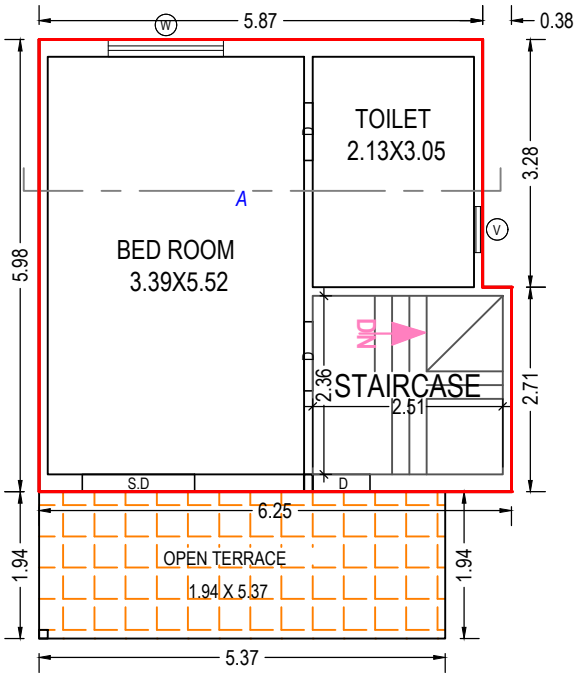

SECOND FLOOR PLAN  
(Proposed)  
(SCALE 1:100)

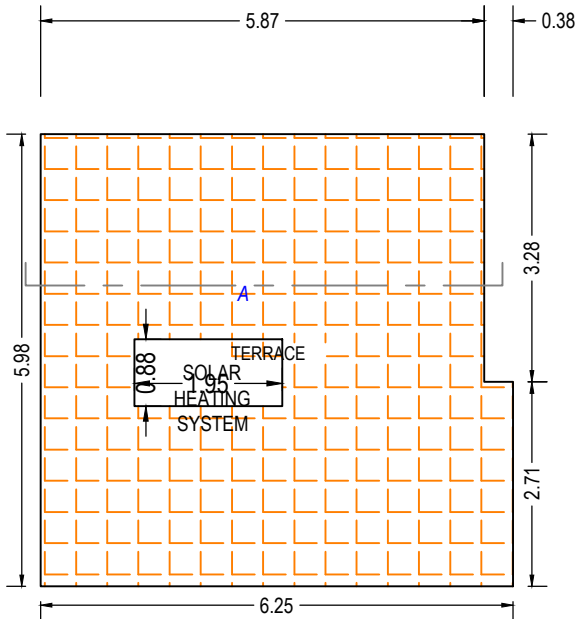

TERRACE FLOOR PLAN  
(SCALE 1:100)

SCHEDULE OF DOOR:

| BUILDING NAME | NAME | LENGTH | HEIGHT | NOS |
|---------------|------|--------|--------|-----|
| G (G)         | D    | 0.76   | 2.10   | 05  |
| G (G)         | D    | 0.90   | 2.10   | 01  |
| G (G)         | D    | 0.91   | 2.10   | 04  |
| G (G)         | D    | 1.07   | 2.10   | 01  |
| G (G)         | S.D  | 1.49   | 2.10   | 01  |

Staircase Checks (Table 8a-1)

| Floor Name        | StairCase Name | Flight Width | Tread Width | Riser Height |
|-------------------|----------------|--------------|-------------|--------------|
| GROUND FLOOR PLAN | STAIRCASE      | 1.00         | 0.46        | 1.00         |
| FIRST FLOOR PLAN  | STAIRCASE      | 1.00         | 0.18        | 0.23         |
| SECOND FLOOR PLAN | STAIRCASE      | 1.00         | 0.18        | 0.27         |

SCHEDULE OF WINDOW/VENTILATION:

| BUILDING NAME | NAME | LENGTH | HEIGHT | NOS |
|---------------|------|--------|--------|-----|
| G (G)         | V    | 0.61   | 1.00   | 04  |
| G (G)         | W    | 0.91   | 1.20   | 02  |
| G (G)         | W    | 1.52   | 1.20   | 02  |
| G (G)         | W    | 1.60   | 1.20   | 01  |
| G (G)         | W    | 1.68   | 1.20   | 01  |
| G (G)         | W    | 1.91   | 1.20   | 01  |

OWNER'S NAME AND SIGNATURE

Partners Patadiya Saharsh Harshad and others managing on behalf of and on behalf of a partnership firm named Krishnam Infra

ARCH/ENG'S NAME & SIGNATURE

STRUCTURE ENGINEER

Mayur B Patel

003ER31032400051



SUPERVISOR'S NAME & SIGNATURE

DATE OF APPROVAL

13/12/2022

DESIGNATION OF APPROVER :

Grant of the permission is subject to the conditions mentioned in the permission letter. Permission letter and approved Plan PDF can be downloaded by scanning the QR code.

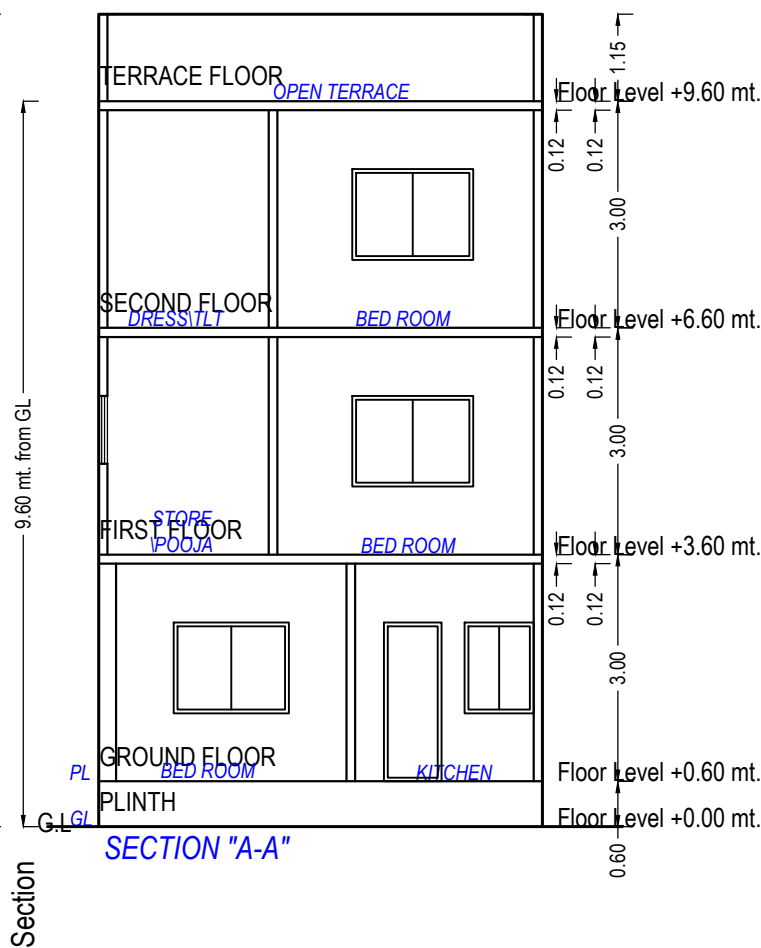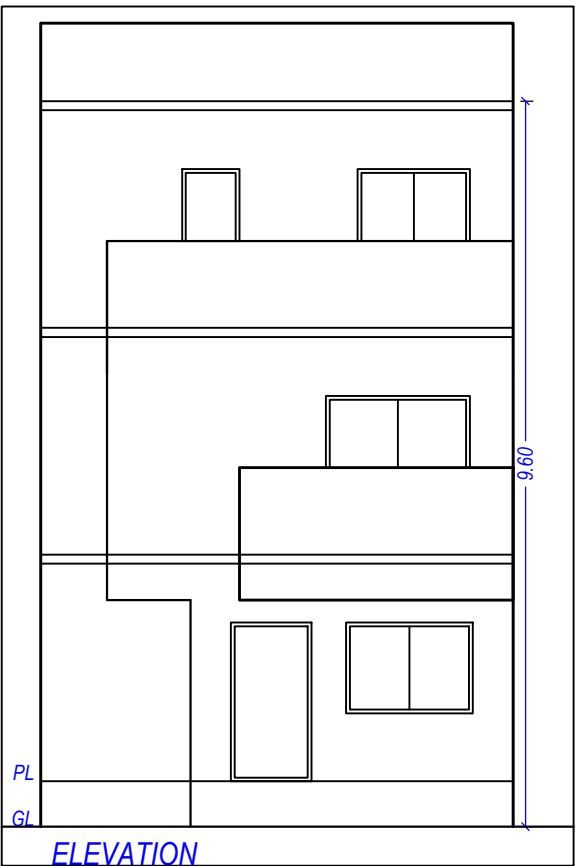

SCHEDULE OF WINDOW/VENTILATION:


| BUILDING NAME | NAME | LENGTH | HEIGHT | NOS |
|---------------|------|--------|--------|-----|
| H (H)         | V    | 0.61   | 1.00   | 04  |
| H (H)         | W    | 0.91   | 1.20   | 02  |
| H (H)         | W    | 1.52   | 1.20   | 02  |
| H (H)         | W    | 1.60   | 1.20   | 01  |
| H (H)         | W    | 1.68   | 1.20   | 01  |
| H (H)         | W    | 1.91   | 1.20   | 01  |

Building :H (H)


| Floor Name                      | Total Built Up Area (Sq.mt.) | Deductions from FSI(Area in Sq.mt.) | Proposed FSI Area (Sq.mt.) | Total FSI Area (Sq.mt.) | No. of Unit |
|---------------------------------|------------------------------|-------------------------------------|----------------------------|-------------------------|-------------|
|                                 |                              | StairCase                           | Resi.                      |                         |             |
| Ground Floor                    | 40.83                        | 0.97                                | 39.86                      | 39.86                   | 01          |
| First Floor                     | 46.03                        | 7.61                                | 38.43                      | 38.43                   | 00          |
| Second Floor                    | 35.60                        | 5.94                                | 29.66                      | 29.66                   | 00          |
| Terrace Floor                   | 0.00                         | 0.00                                | 0.00                       | 0.00                    | 00          |
| Total:                          | 122.46                       | 14.52                               | 107.95                     | 107.95                  | 01          |
| Total Number of Same Buildings: | 1                            |                                     |                            |                         |             |
| Total:                          | 122.46                       | 14.52                               | 107.95                     | 107.95                  | 01          |

UnitBUA Table for Building :H (H)


| Floor             | Name             | UnitBUA Type      | Gross UnitBUA Area | UnitBUA Area | Deductions (Area in Sq.mt.) |            | Carpet Area | No. of Unit |
|-------------------|------------------|-------------------|--------------------|--------------|-----------------------------|------------|-------------|-------------|
|                   |                  |                   |                    |              | Wall                        | Stair Case |             |             |
| GROUND FLOOR PLAN | SPLIT 8          | DWELLING UNIT     | 40.83              | 40.83        | 0.04                        | 0.97       | 39.82       | 01          |
|                   |                  | Total :           | 40.83              | 40.83        | 0.04                        | 0.97       | 39.82       | 01          |
|                   | Total per Floor: | Typical Floor = 1 |                    |              |                             |            |             |             |
|                   |                  | Total :           | 40.83              | 40.83        | 0.04                        | 0.97       | 39.82       | 01          |
| FIRST FLOOR PLAN  | SPLIT 8          | DWELLING UNIT     | 46.03              | 46.03        | 0.08                        | 7.61       | 38.34       | 00          |
|                   |                  | Total :           | 46.03              | 46.03        | 0.08                        | 7.61       | 38.34       | 00          |
|                   | Total per Floor: | Typical Floor = 1 |                    |              |                             |            |             |             |
|                   |                  | Total :           | 46.03              | 46.03        | 0.08                        | 7.61       | 38.34       | 00          |
| SECOND FLOOR PLAN | SPLIT 8          | DWELLING UNIT     | 35.60              | 35.60        | 0.04                        | 5.94       | 29.62       | 00          |
|                   |                  | Total :           | 35.60              | 35.60        | 0.04                        | 5.94       | 29.62       | 00          |
|                   | Total per Floor: | Typical Floor = 1 |                    |              |                             |            |             |             |
|                   |                  | Total :           | 35.60              | 35.60        | 0.04                        | 5.94       | 29.62       | 00          |
| -                 |                  |                   |                    |              |                             |            |             |             |
| Total:            | -                | -                 | 122.46             | 122.46       | 0.16                        | 14.52      | 107.78      | 01          |

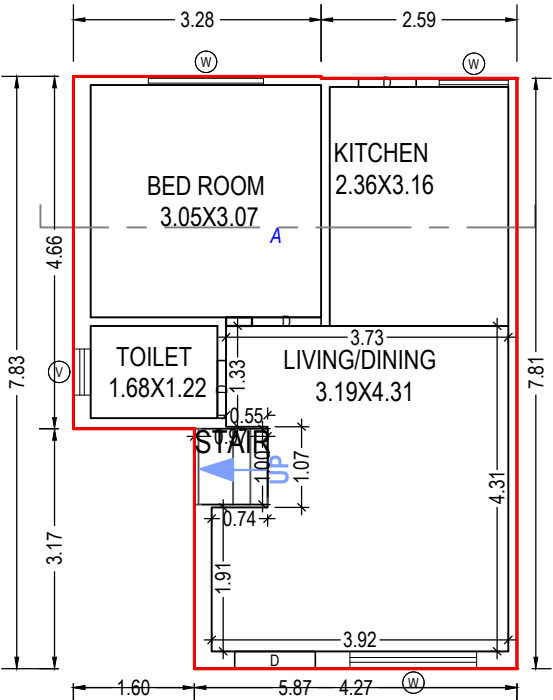


GROUND FLOOR PLAN  
(Proposed)  
(SCALE 1:100)

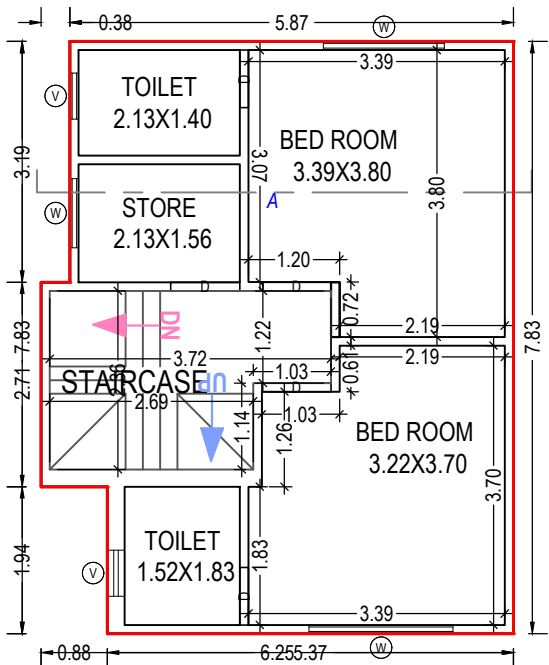

FIRST FLOOR PLAN  
(Proposed)  
(SCALE 1:100)

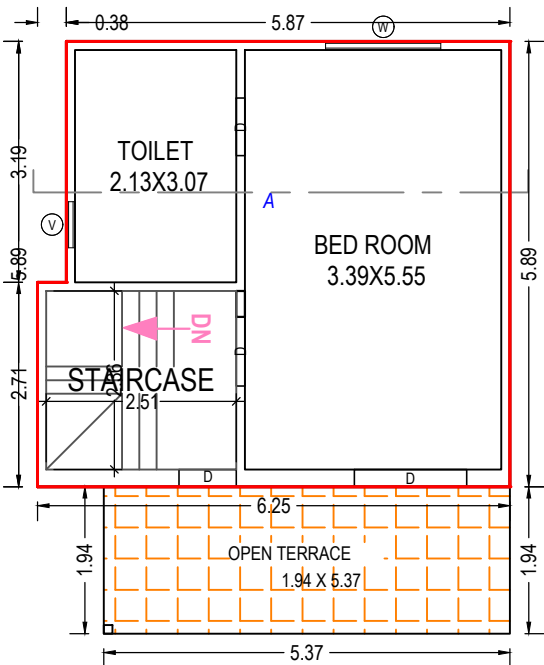

SECOND FLOOR PLAN  
(Proposed)  
(SCALE 1:100)

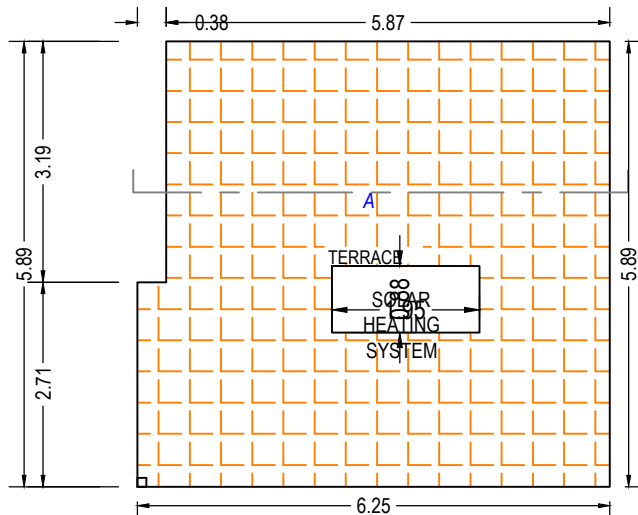

TERRACE FLOOR PLAN  
(SCALE 1:100)

SCHEDULE OF DOOR:

| BUILDING NAME | NAME | LENGTH | HEIGHT | NOS |
|---------------|------|--------|--------|-----|
| H (H)         | D    | 0.76   | 2.10   | 05  |
| H (H)         | D    | 0.90   | 2.10   | 01  |
| H (H)         | D    | 0.91   | 2.10   | 04  |
| H (H)         | D    | 1.07   | 2.10   | 01  |
| H (H)         | D    | 1.49   | 2.10   | 01  |

Staircase Checks (Table 8a-1)

| Floor Name        | StairCase Name | Flight Width | Tread Width | Riser Height |
|-------------------|----------------|--------------|-------------|--------------|
| GROUND FLOOR PLAN | STAIRCASE      | 1.00         | 0.23        | 1.00         |
| FIRST FLOOR PLAN  | STAIRCASE      | 1.00         | 0.18        | 0.23         |
| SECOND FLOOR PLAN | STAIRCASE      | 1.00         | 0.18        | 0.27         |

Grant of the permission is subject to the conditions mentioned in the permission letter. Permission letter and approved Plan PDF can be downloaded by scanning the QR code.

OWNER'S NAME AND SIGNATURE

Partners Patadiya Saharsh Harshad and others managing on behalf of and on behalf of a partnership firm named Krishnam Infra

ARCH/ENG'S NAME & SIGNATURE

STRUCTURE ENGINEER

Mayur B Patel

003ER31032400051



SUPERVISOR'S NAME & SIGNATURE

DATE OF APPROVAL

13/12/2022

DESIGNATION OF APPROVER :



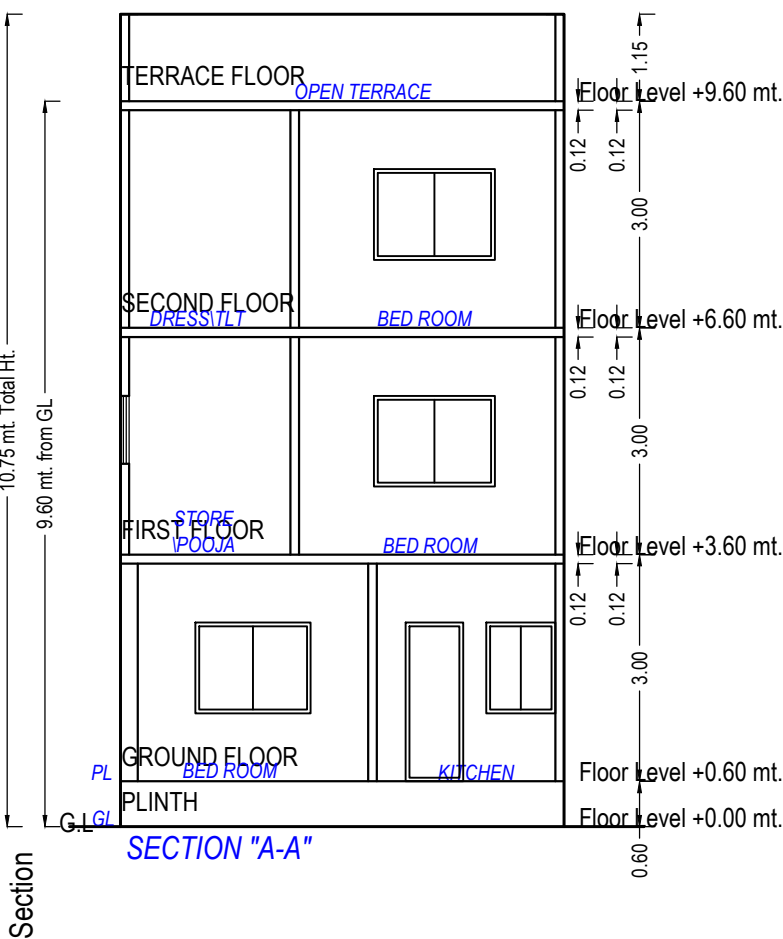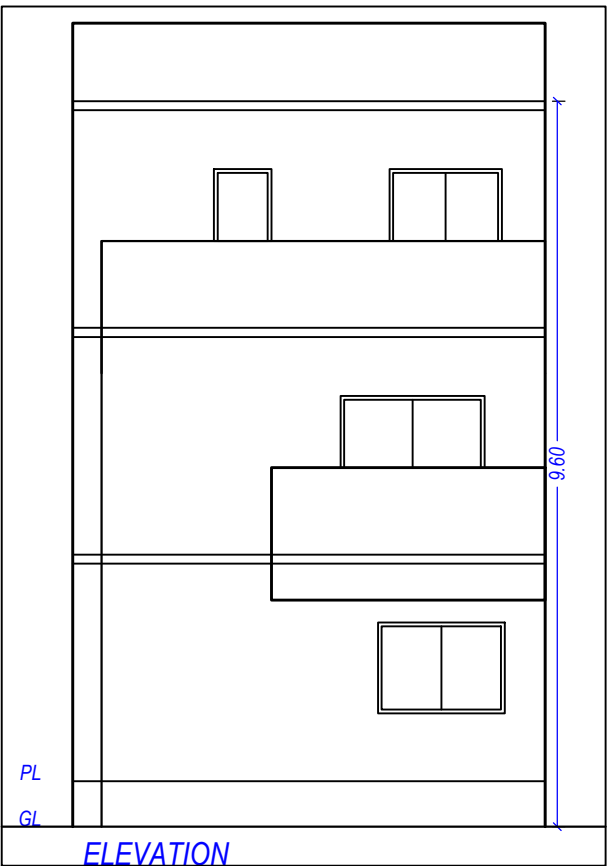


Building :I (I)


| Floor Name                      | Total Built Up Area (Sq.mt.) | Deductions from FSI(Area in Sq.mt.) | Proposed FSI Area (Sq.mt.) | Total FSI Area (Sq.mt.) | No. of Unit |
|---------------------------------|------------------------------|-------------------------------------|----------------------------|-------------------------|-------------|
|                                 |                              | StairCase                           | Resi.                      |                         |             |
| Ground Floor                    | 45.91                        | 2.34                                | 43.58                      | 43.58                   | 01          |
| First Floor                     | 47.01                        | 7.61                                | 39.40                      | 39.40                   | 00          |
| Second Floor                    | 35.64                        | 5.94                                | 29.67                      | 29.70                   | 00          |
| Terrace Floor                   | 0.00                         | 0.00                                | 0.00                       | 0.00                    | 00          |
| Total:                          | 128.56                       | 15.89                               | 112.65                     | 112.68                  | 01          |
| Total Number of Same Buildings: | 1                            |                                     |                            |                         |             |
| Total:                          | 128.56                       | 15.89                               | 112.65                     | 112.68                  | 01          |

UnitBUA Table for Building :I (I)


| Floor             | Name             | UnitBUA Type      | Gross UnitBUA Area | UnitBUA Area | Deductions (Area in Sq.mt.) |            | Carpet Area | No. of Unit |
|-------------------|------------------|-------------------|--------------------|--------------|-----------------------------|------------|-------------|-------------|
|                   |                  |                   |                    |              | Wall                        | Stair Case |             |             |
| GROUND FLOOR PLAN | SPLIT 9          | DWELLING UNIT     | 45.91              | 45.91        | 0.04                        | 2.34       | 43.53       | 01          |
|                   | Total :          |                   | 45.91              | 45.91        | 0.04                        | 2.34       | 43.53       | 01          |
|                   | Total per Floor: | Typical Floor = 1 |                    |              |                             |            |             |             |
|                   | Total :          |                   | 45.91              | 45.91        | 0.04                        | 2.34       | 43.53       | 01          |
| FIRST FLOOR PLAN  | SPLIT 9          | DWELLING UNIT     | 47.01              | 47.01        | 0.08                        | 7.61       | 39.32       | 00          |
|                   | Total :          |                   | 47.01              | 47.01        | 0.08                        | 7.61       | 39.32       | 00          |
|                   | Total per Floor: | Typical Floor = 1 |                    |              |                             |            |             |             |
|                   | Total :          |                   | 47.01              | 47.01        | 0.08                        | 7.61       | 39.32       | 00          |
| SECOND FLOOR PLAN | SPLIT 9          | DWELLING UNIT     | 35.61              | 35.61        | 0.04                        | 5.94       | 29.63       | 00          |
|                   | Total :          |                   | 35.61              | 35.61        | 0.04                        | 5.94       | 29.63       | 00          |
|                   | Total per Floor: | Typical Floor = 1 |                    |              |                             |            |             |             |
|                   | Total :          |                   | 35.61              | 35.61        | 0.04                        | 5.94       | 29.63       | 00          |
| -                 | Total:           | -                 | 128.53             | 128.53       | 0.16                        | 15.89      | 112.48      | 01          |

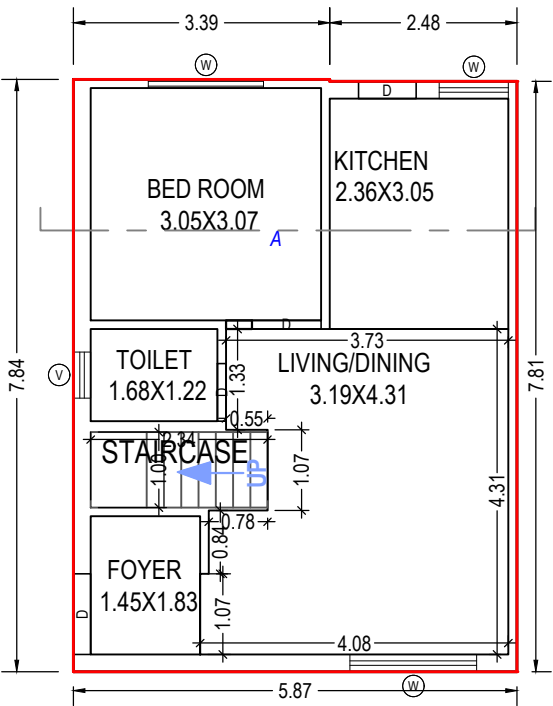


GROUND FLOOR PLAN  
(Proposed)  
(SCALE 1:100)

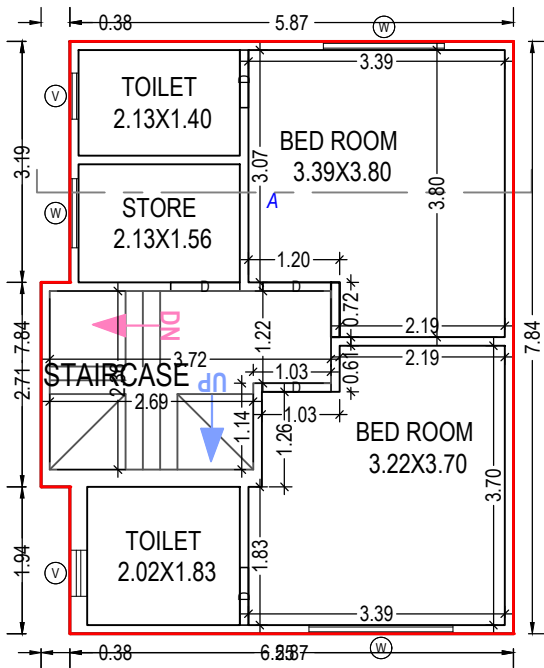

FIRST FLOOR PLAN  
(Proposed)  
(SCALE 1:100)

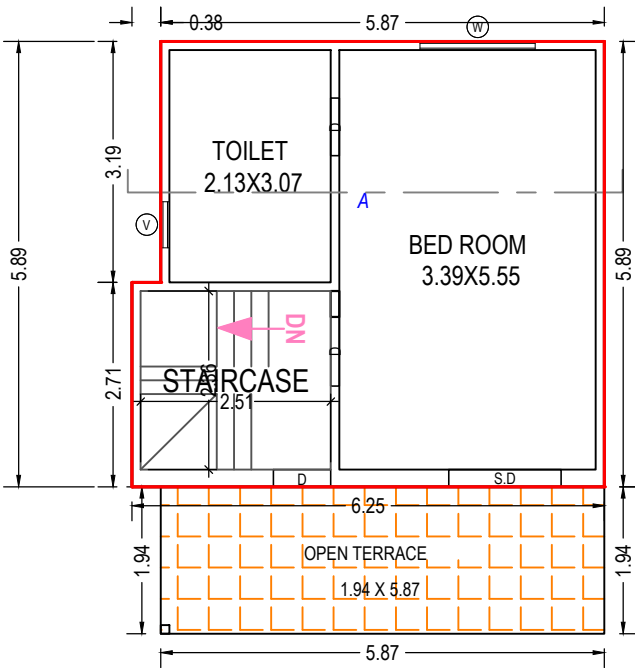

SECOND FLOOR PLAN  
(Proposed)  
(SCALE 1:100)

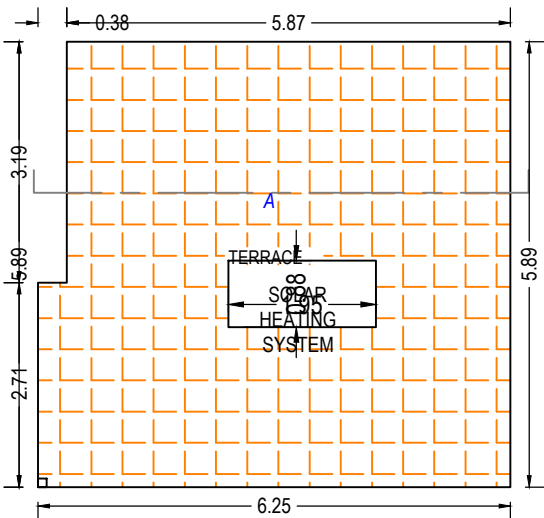

TERRACE FLOOR PLAN  
(SCALE 1:100)

SCHEDULE OF DOOR:

| BUILDING NAME | NAME | LENGTH | HEIGHT | NOS |
|---------------|------|--------|--------|-----|
| I (I)         | D    | 0.76   | 2.10   | 05  |
| I (I)         | D    | 0.90   | 2.10   | 01  |
| I (I)         | D    | 0.91   | 2.10   | 04  |
| I (I)         | D    | 1.07   | 2.10   | 01  |
| I (I)         | S.D  | 1.49   | 2.10   | 01  |

Staircase Checks (Table 8a-1)

| Floor Name        | StairCase Name | Flight Width | Tread Width | Riser Height |
|-------------------|----------------|--------------|-------------|--------------|
| GROUND FLOOR PLAN | STAIRCASE      | 1.00         | 0.23        | 0.43         |
| FIRST FLOOR PLAN  | STAIRCASE      | 1.00         | 0.18        | 0.23         |
| SECOND FLOOR PLAN | STAIRCASE      | 1.00         | 0.18        | 0.27         |

SCHEDULE OF WINDOW/VENTILATION:

| BUILDING NAME | NAME | LENGTH | HEIGHT | NOS |
|---------------|------|--------|--------|-----|
| I (I)         | V    | 0.61   | 1.00   | 04  |
| I (I)         | W    | 0.91   | 1.20   | 02  |
| I (I)         | W    | 1.52   | 1.20   | 02  |
| I (I)         | W    | 1.60   | 1.20   | 01  |
| I (I)         | W    | 1.68   | 1.20   | 01  |
| I (I)         | W    | 1.91   | 1.20   | 01  |

Grant of the permission is subject to the conditions mentioned in the permission letter. Permission letter and approved Plan PDF can be downloaded by scanning the QR code.

OWNER'S NAME AND SIGNATURE

Partners Patadiya Saharsh Harshad and others managing on behalf of and on behalf of a partnership firm named Krishnam Infra

ARCH/ENG'S NAME & SIGNATURE

STRUCTURE ENGINEER

Mayur B Patel



003ER31032400051

SUPERVISOR'S NAME & SIGNATURE

DATE OF APPROVAL

13/12/2022

DESIGNATION OF APPROVER :

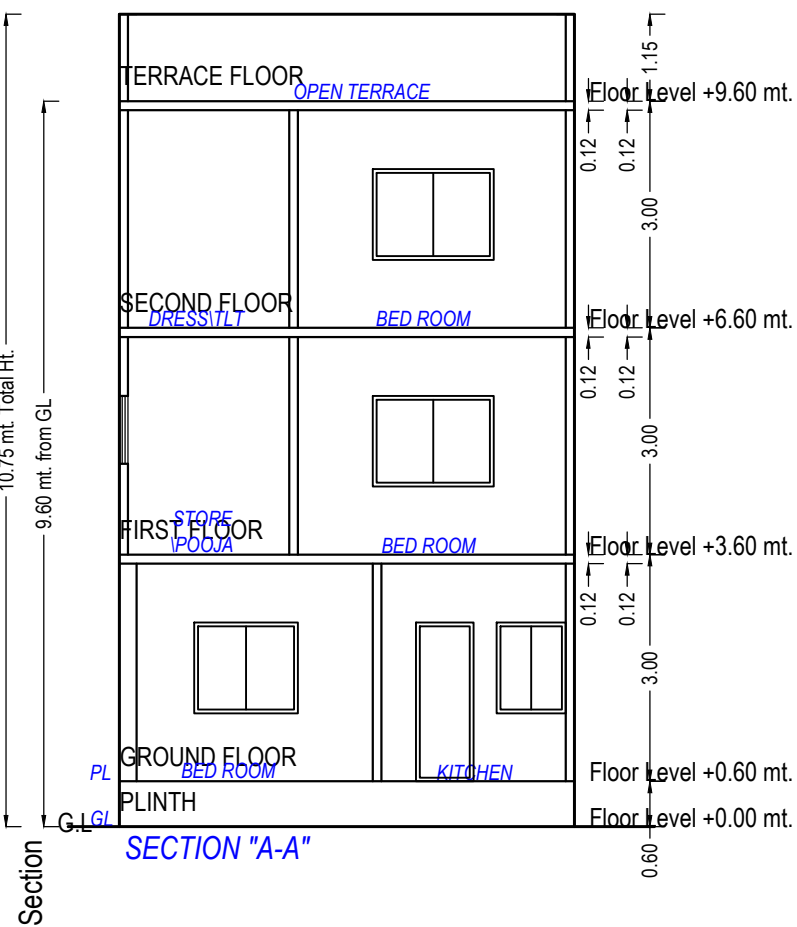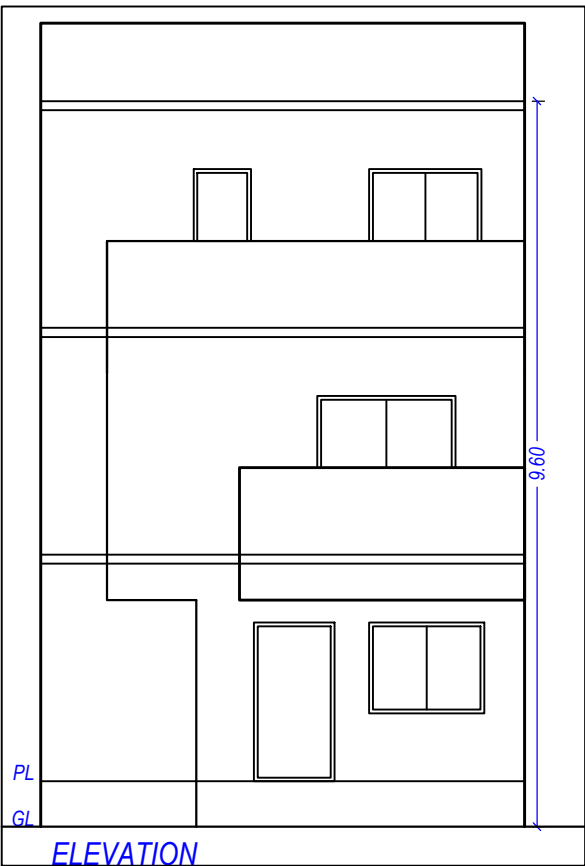


Building :J (J)


| Floor Name                      | Total Built Up Area (Sq.mt.) | Deductions from FSI(Area in Sq.mt.) | Proposed FSI Area (Sq.mt.) | Total FSI Area (Sq.mt.) | No. of Unit |
|---------------------------------|------------------------------|-------------------------------------|----------------------------|-------------------------|-------------|
|                                 |                              | StairCase                           | Resi.                      |                         |             |
| Ground Floor                    | 39.98                        | 0.89                                | 39.09                      | 39.09                   | 01          |
| First Floor                     | 45.37                        | 7.61                                | 37.76                      | 37.76                   | 00          |
| Second Floor                    | 34.63                        | 5.94                                | 28.69                      | 28.69                   | 00          |
| Terrace Floor                   | 0.00                         | 0.00                                | 0.00                       | 0.00                    | 00          |
| Total:                          | 119.98                       | 14.44                               | 105.54                     | 105.54                  | 01          |
| Total Number of Same Buildings: | 1                            |                                     |                            |                         |             |
| Total:                          | 119.98                       | 14.44                               | 105.54                     | 105.54                  | 01          |

UnitBUA Table for Building :J (J)


| Floor             | Name             | UnitBUA Type      | Gross UnitBUA Area | UnitBUA Area | Deductions (Area in Sq.mt.) |            | Carpet Area | No. of Unit |
|-------------------|------------------|-------------------|--------------------|--------------|-----------------------------|------------|-------------|-------------|
|                   |                  |                   |                    |              | Wall                        | Stair Case |             |             |
| GROUND FLOOR PLAN | SPLIT 10         | DWELLING UNIT     | 39.98              | 39.98        | 0.06                        | 0.89       | 39.03       | 01          |
|                   | Total per Floor: | Total :           | 39.98              | 39.98        | 0.06                        | 0.89       | 39.03       | 01          |
|                   |                  | Typical Floor = 1 |                    |              |                             |            |             |             |
| FIRST FLOOR PLAN  | SPLIT 10         | DWELLING UNIT     | 45.37              | 45.37        | 0.08                        | 7.61       | 37.68       | 00          |
|                   | Total per Floor: | Total :           | 45.37              | 45.37        | 0.08                        | 7.61       | 37.68       | 00          |
|                   |                  | Typical Floor = 1 |                    |              |                             |            |             |             |
| SECOND FLOOR PLAN | SPLIT 10         | DWELLING UNIT     | 34.63              | 34.63        | 0.04                        | 5.94       | 28.65       | 00          |
|                   | Total per Floor: | Total :           | 34.63              | 34.63        | 0.04                        | 5.94       | 28.65       | 00          |
|                   |                  | Typical Floor = 1 |                    |              |                             |            |             |             |
| -                 |                  |                   |                    |              |                             |            |             |             |
| Total:            | -                | -                 | 119.98             | 119.98       | 0.18                        | 14.44      | 105.36      | 01          |

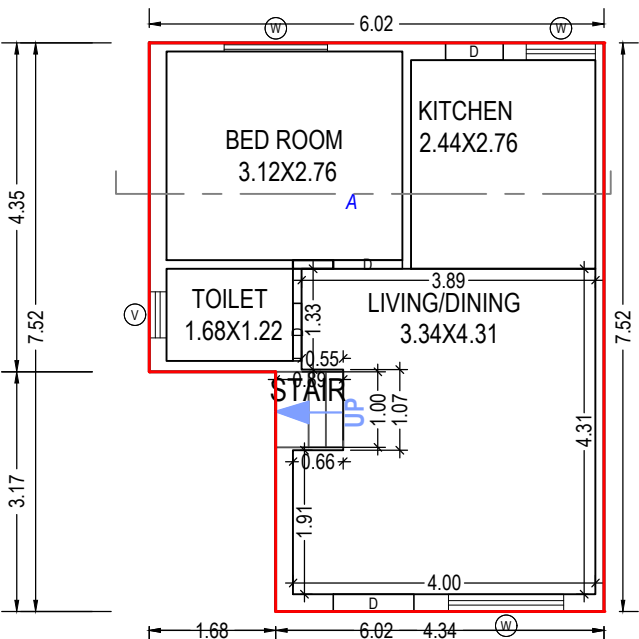


GROUND FLOOR PLAN  
(Proposed)  
(SCALE 1:100)

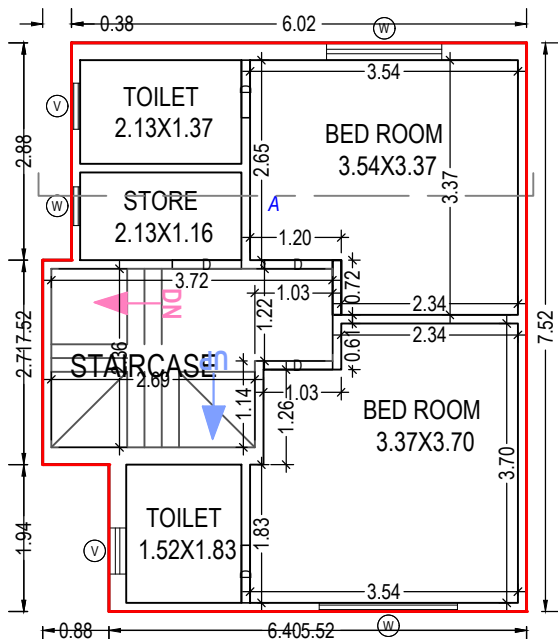

FIRST FLOOR PLAN  
(Proposed)  
(SCALE 1:100)

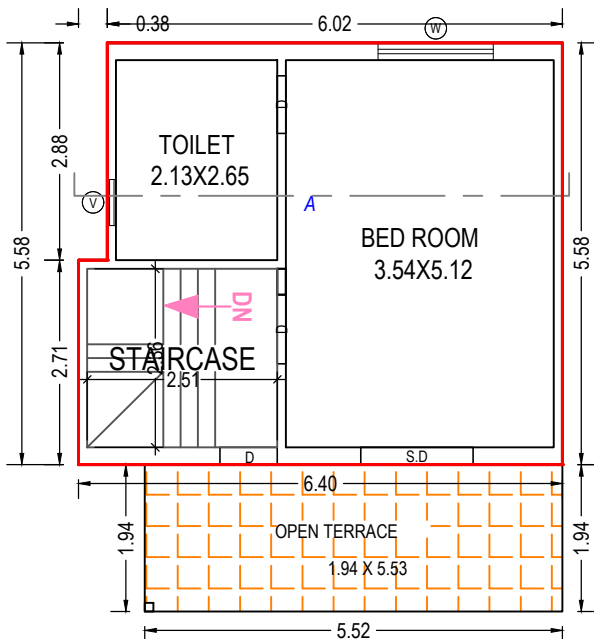

SECOND FLOOR PLAN  
(Proposed)  
(SCALE 1:100)

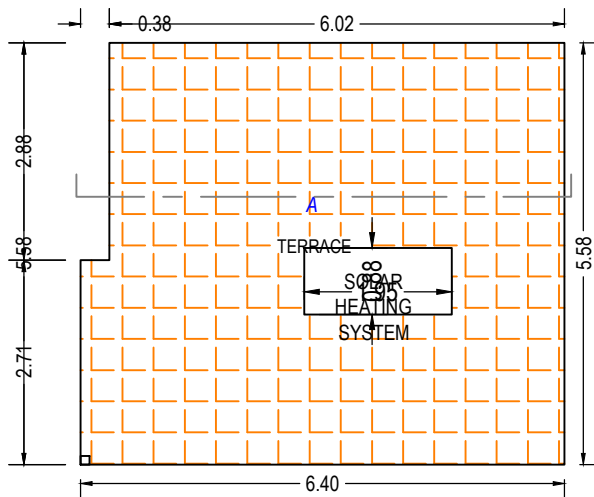

TERRACE FLOOR PLAN  
(SCALE 1:100)

SCHEDULE OF WINDOW/VENTILATION:

| BUILDING NAME | NAME | LENGTH | HEIGHT | NOS |
|---------------|------|--------|--------|-----|
| J (J)         | W    | 0.51   | 1.20   | 01  |
| J (J)         | V    | 0.61   | 1.00   | 04  |
| J (J)         | W    | 0.91   | 1.20   | 01  |
| J (J)         | W    | 1.37   | 1.20   | 01  |
| J (J)         | W    | 1.52   | 1.20   | 03  |
| J (J)         | W    | 1.83   | 1.20   | 01  |

SCHEDULE OF DOOR:

| BUILDING NAME | NAME | LENGTH | HEIGHT | NOS |
|---------------|------|--------|--------|-----|
| J (J)         | D    | 0.76   | 2.10   | 05  |
| J (J)         | D    | 0.90   | 2.10   | 01  |
| J (J)         | D    | 0.91   | 2.10   | 04  |
| J (J)         | D    | 1.07   | 2.10   | 01  |
| J (J)         | S.D  | 1.49   | 2.10   | 01  |

Staircase Checks (Table 8a-1)

| Floor Name        | StairCase Name | Flight Width | Tread Width | Riser Height |
|-------------------|----------------|--------------|-------------|--------------|
| GROUND FLOOR PLAN | STAIRCASE      | 1.00         | 0.23        | 1.50         |
| FIRST FLOOR PLAN  | STAIRCASE      | 1.00         | 0.18        | 0.23         |
| SECOND FLOOR PLAN | STAIRCASE      | 1.00         | 0.18        | 0.25         |

Grant of the permission is subject to the conditions mentioned in the permission letter. Permission letter and approved Plan PDF can be downloaded by scanning the QR code.

OWNER'S NAME AND SIGNATURE

Partners Patadiya Saharsh Harshad and others managing on behalf of and on behalf of a partnership firm named Krishnam Infra

ARCH/ENG'S NAME & SIGNATURESTRUCTURE ENGINEER


Mayur B Patel



003ER31032400051

SUPERVISOR'S NAME & SIGNATUREDATE OF APPROVAL

13/12/2022

DESIGNATION OF APPROVER :

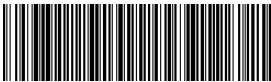

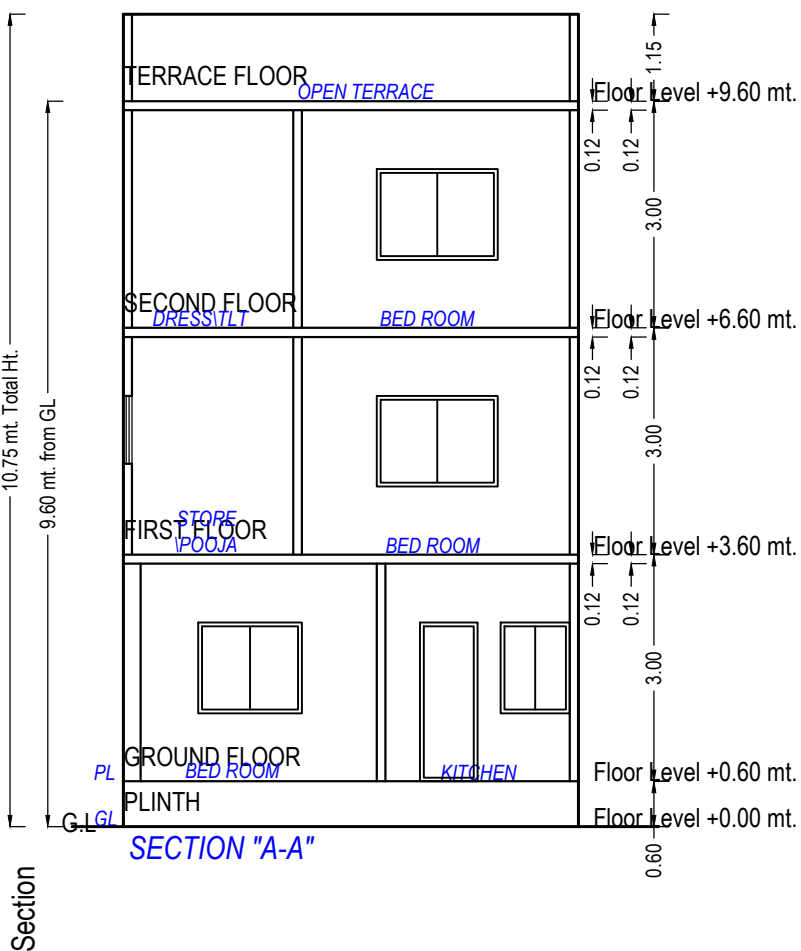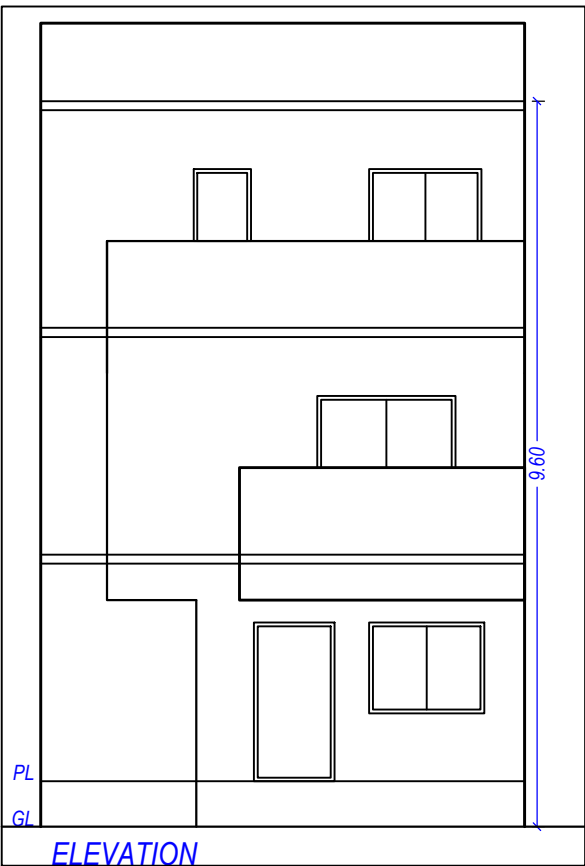


Building :L (L)


| Floor Name                      | Total Built Up Area (Sq.mt.) | Deductions from FSI(Area in Sq.mt.) | Proposed FSI Area (Sq.mt.) | Total FSI Area (Sq.mt.) | No. of Unit |
|---------------------------------|------------------------------|-------------------------------------|----------------------------|-------------------------|-------------|
|                                 |                              | Stair/Case                          | Resi.                      |                         |             |
| Ground Floor                    | 42.10                        | 0.89                                | 41.21                      | 41.21                   | 01          |
| First Floor                     | 47.77                        | 7.61                                | 40.16                      | 40.16                   | 00          |
| Second Floor                    | 37.04                        | 5.94                                | 31.10                      | 31.10                   | 00          |
| Terrace Floor                   | 0.00                         | 0.00                                | 0.00                       | 0.00                    | 00          |
| Total:                          | 126.91                       | 14.44                               | 112.47                     | 112.47                  | 01          |
| Total Number of Same Buildings: | 8                            |                                     |                            |                         |             |
| Total:                          | 1015.28                      | 115.52                              | 899.76                     | 899.76                  | 08          |

UnitBUA Table for Building :L (L)


| Floor             | Name             | UnitBUA Type      | Gross UnitBUA Area | UnitBUA Area | Deductions (Area in Sq.mt.) |            | Carpet Area | No. of Unit |
|-------------------|------------------|-------------------|--------------------|--------------|-----------------------------|------------|-------------|-------------|
|                   |                  |                   |                    |              | Wall                        | Stair Case |             |             |
| GROUND FLOOR PLAN | SPLIT 12         | DWELLING UNIT     | 42.10              | 42.10        | 0.05                        | 0.89       | 41.16       | 01          |
|                   |                  | Total :           | 42.10              | 42.10        | 0.05                        | 0.89       | 41.16       | 01          |
|                   | Total per Floor: | Typical Floor = 1 |                    |              |                             |            |             |             |
|                   |                  | Total :           | 42.10              | 42.10        | 0.05                        | 0.89       | 41.16       | 01          |
| FIRST FLOOR PLAN  | SPLIT 12         | DWELLING UNIT     | 47.77              | 47.77        | 0.10                        | 7.61       | 40.06       | 00          |
|                   |                  | Total :           | 47.77              | 47.77        | 0.10                        | 7.61       | 40.06       | 00          |
|                   | Total per Floor: | Typical Floor = 1 |                    |              |                             |            |             |             |
|                   |                  | Total :           | 47.77              | 47.77        | 0.10                        | 7.61       | 40.06       | 00          |
| SECOND FLOOR PLAN | SPLIT 12         | DWELLING UNIT     | 37.04              | 37.04        | 0.04                        | 5.94       | 31.06       | 00          |
|                   |                  | Total :           | 37.04              | 37.04        | 0.04                        | 5.94       | 31.06       | 00          |
|                   | Total per Floor: | Typical Floor = 1 |                    |              |                             |            |             |             |
|                   |                  | Total :           | 37.04              | 37.04        | 0.04                        | 5.94       | 31.06       | 00          |
| -                 |                  |                   |                    |              |                             |            |             |             |
| Total:            | -                | -                 | 126.91             | 126.91       | 0.19                        | 14.44      | 112.28      | 01          |

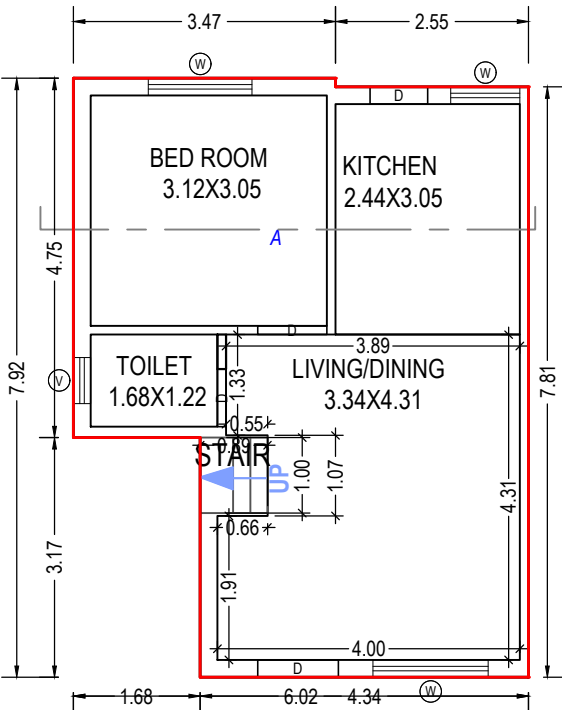


GROUND FLOOR PLAN  
(Proposed)  
(SCALE 1:100)

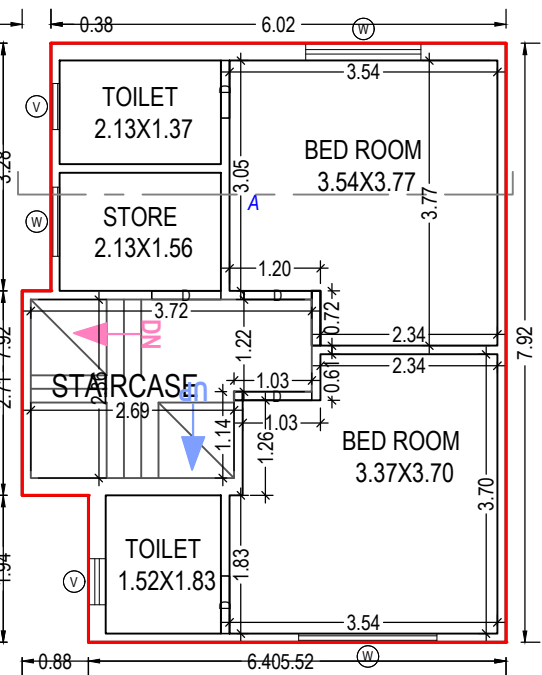

FIRST FLOOR PLAN  
(Proposed)  
(SCALE 1:100)

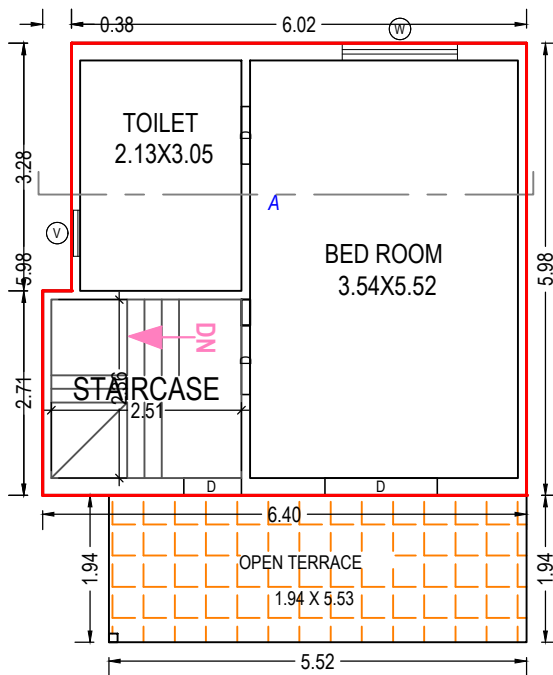

SECOND FLOOR PLAN  
(Proposed)  
(SCALE 1:100)

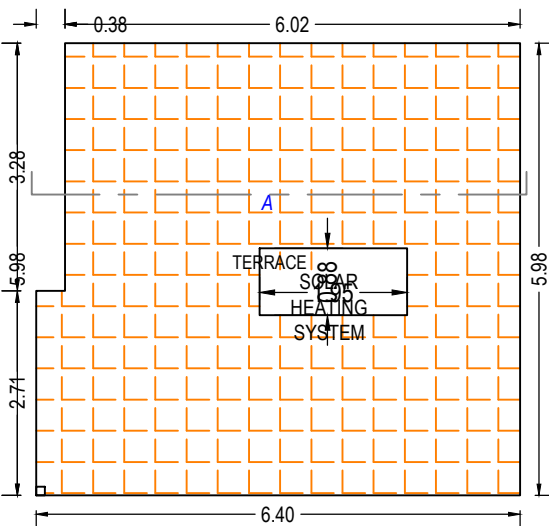

TERRACE FLOOR PLAN  
(SCALE 1:100)

SCHEDULE OF WINDOW/VENTILATION:

| BUILDING NAME | NAME | LENGTH | HEIGHT | NOS |
|---------------|------|--------|--------|-----|
| L (L)         | V    | 0.61   | 1.00   | 04  |
| L (L)         | W    | 0.91   | 1.20   | 02  |
| L (L)         | W    | 1.37   | 1.20   | 01  |
| L (L)         | W    | 1.52   | 1.20   | 03  |
| L (L)         | W    | 1.83   | 1.20   | 01  |

OWNER'S NAME AND SIGNATURE

Partners Patadiya Saharsh Harshad and others managing on behalf of and on behalf of a partnership firm named Krishnam Infra

ARCH/ENG'S NAME & SIGNATURE

Mayur B Patel

003ER31032400051

SUPERVISOR'S NAME & SIGNATURE

DATE OF APPROVAL

13/12/2022

DESIGNATION OF APPROVER :





Staircase Checks (Table 8a-1)

| Floor Name        | StairCase Name | Flight Width | Tread Width | Riser Height |
|-------------------|----------------|--------------|-------------|--------------|
| GROUND FLOOR PLAN | STAIRCASE      | 1.00         | 0.23        | 1.50         |
| FIRST FLOOR PLAN  | STAIRCASE      | 1.00         | 0.18        | 0.23         |
| SECOND FLOOR PLAN | STAIRCASE      | 1.00         | 0.18        | 0.27         |

Grant of the permission is subject to the conditions mentioned in the permission letter. Permission letter and approved Plan PDF can be downloaded by scanning the QR code.

SCHEDULE OF DOOR:

| BUILDING NAME | NAME | LENGTH | HEIGHT | NOS |
|---------------|------|--------|--------|-----|
| L (L)         | D    | 0.76   | 2.10   | 05  |
| L (L)         | D    | 0.90   | 2.10   | 01  |
| L (L)         | D    | 0.91   | 2.10   | 04  |
| L (L)         | D    | 1.07   | 2.10   | 01  |
| L (L)         | D    | 1.49   | 2.10   | 01  |

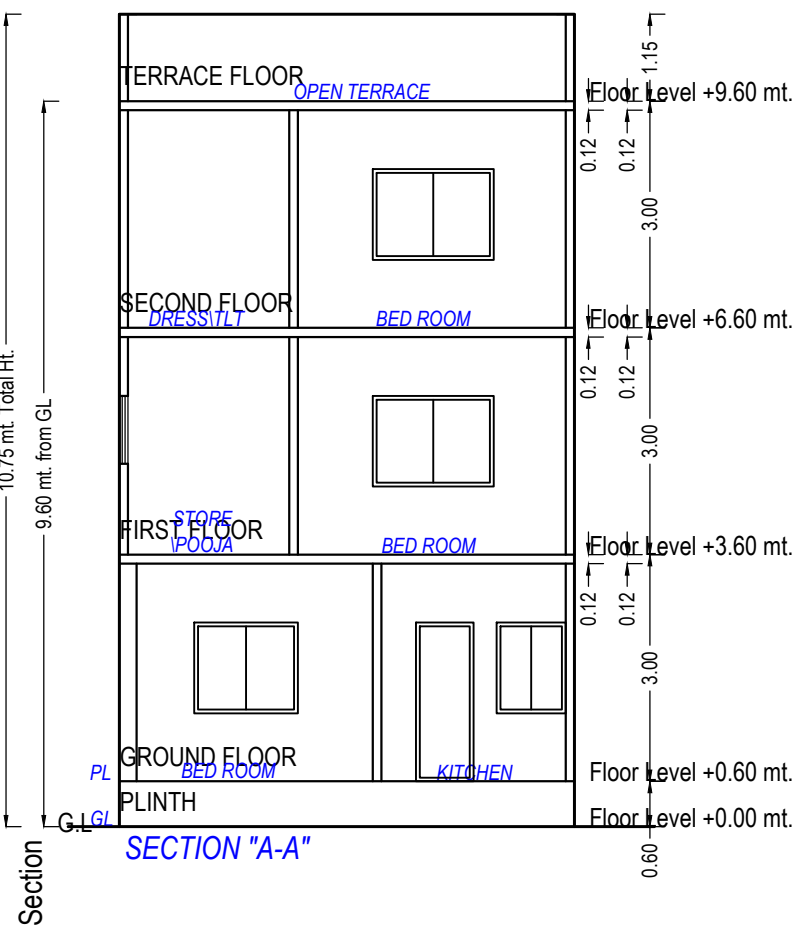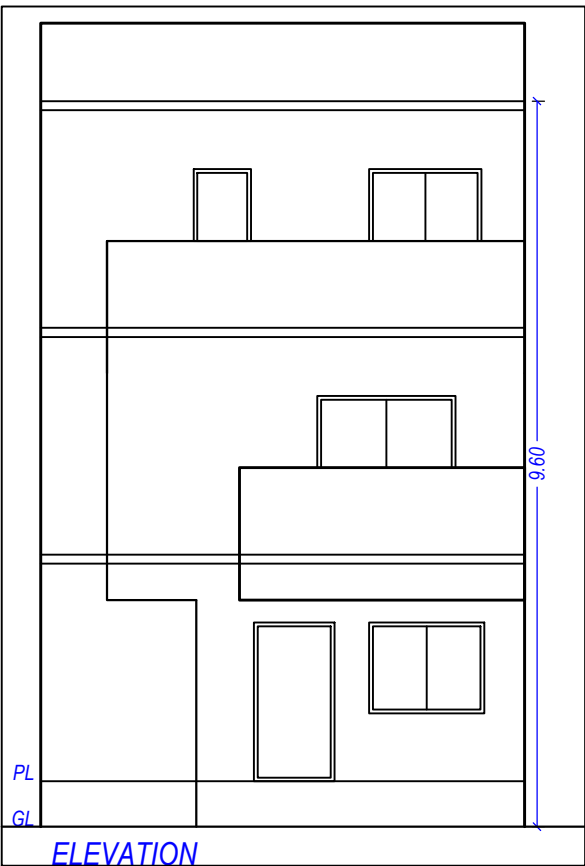


Building :K (K)


| Floor Name                      | Total Built Up Area (Sq.mt.) | Deductions from FSI(Area in Sq.mt.) | Proposed FSI Area (Sq.mt.) | Total FSI Area (Sq.mt.) | No. of Unit |
|---------------------------------|------------------------------|-------------------------------------|----------------------------|-------------------------|-------------|
|                                 |                              | StairCase                           | Resi.                      |                         |             |
| Ground Floor                    | 39.98                        | 0.89                                | 39.09                      | 39.09                   | 01          |
| First Floor                     | 45.37                        | 7.61                                | 37.76                      | 37.76                   | 00          |
| Second Floor                    | 34.63                        | 5.94                                | 28.69                      | 28.69                   | 00          |
| Terrace Floor                   | 0.00                         | 0.00                                | 0.00                       | 0.00                    | 00          |
| Total:                          | 119.98                       | 14.44                               | 105.54                     | 105.54                  | 01          |
| Total Number of Same Buildings: | 1                            |                                     |                            |                         |             |
| Total:                          | 119.98                       | 14.44                               | 105.54                     | 105.54                  | 01          |

UnitBUA Table for Building :K (K)


| Floor             | Name             | UnitBUA Type      | Gross UnitBUA Area | UnitBUA Area | Deductions (Area in Sq.mt.) |            | Carpet Area | No. of Unit |
|-------------------|------------------|-------------------|--------------------|--------------|-----------------------------|------------|-------------|-------------|
|                   |                  |                   |                    |              | Wall                        | Stair Case |             |             |
| GROUND FLOOR PLAN | SPLIT 11         | DWELLING UNIT     | 39.98              | 39.98        | 0.06                        | 0.89       | 39.03       | 01          |
|                   | Total per Floor: | Total :           | 39.98              | 39.98        | 0.06                        | 0.89       | 39.03       | 01          |
|                   |                  | Typical Floor = 1 |                    |              |                             |            |             |             |
| FIRST FLOOR PLAN  | SPLIT 11         | DWELLING UNIT     | 45.37              | 45.37        | 0.08                        | 7.61       | 37.68       | 00          |
|                   | Total per Floor: | Total :           | 45.37              | 45.37        | 0.08                        | 7.61       | 37.68       | 00          |
|                   |                  | Typical Floor = 1 |                    |              |                             |            |             |             |
| SECOND FLOOR PLAN | SPLIT 11         | DWELLING UNIT     | 34.63              | 34.63        | 0.04                        | 5.94       | 28.65       | 00          |
|                   | Total per Floor: | Total :           | 34.63              | 34.63        | 0.04                        | 5.94       | 28.65       | 00          |
|                   |                  | Typical Floor = 1 |                    |              |                             |            |             |             |
| -                 |                  |                   |                    |              |                             |            |             |             |
| Total:            | -                | -                 | 119.98             | 119.98       | 0.18                        | 14.44      | 105.36      | 01          |

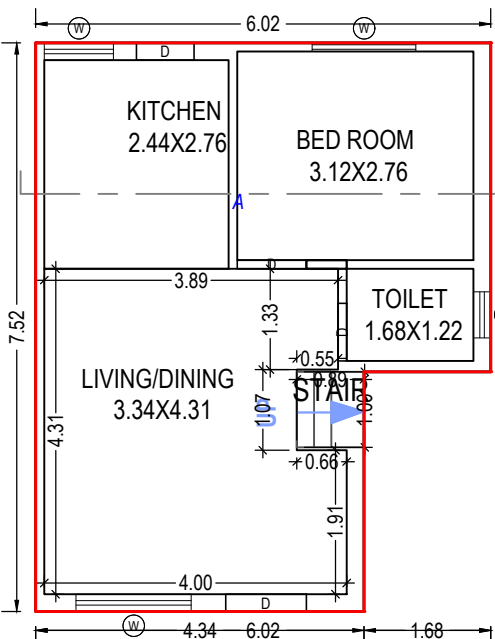


GROUND FLOOR PLAN  
(Proposed)  
(SCALE 1:100)

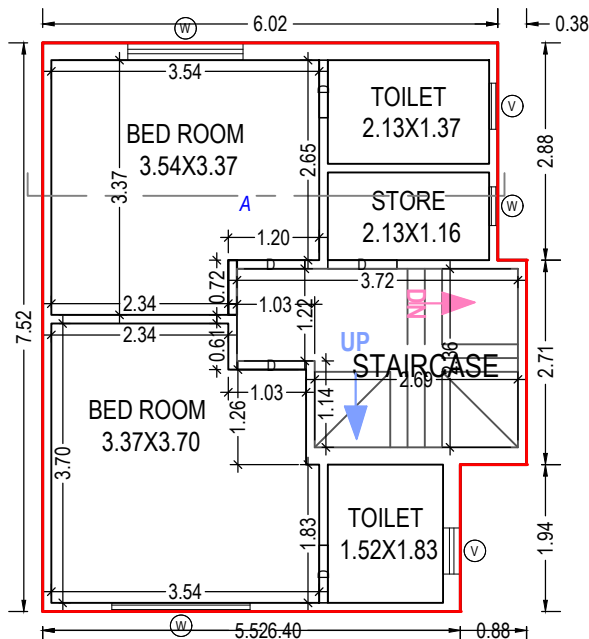

FIRST FLOOR PLAN  
(Proposed)  
(SCALE 1:100)

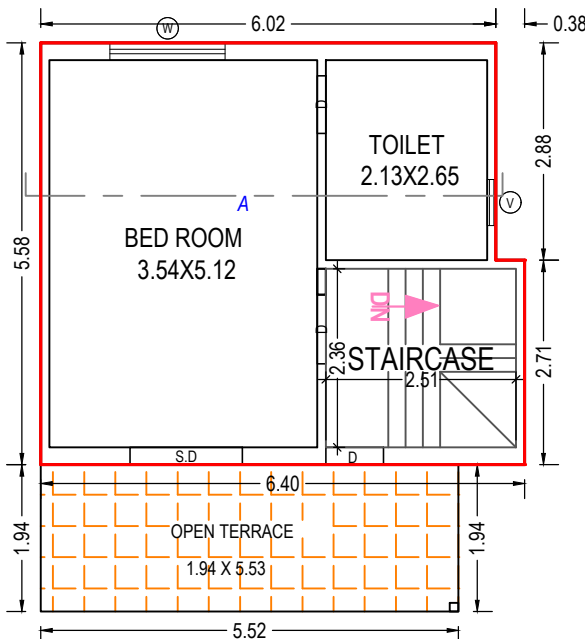

SECOND FLOOR PLAN  
(Proposed)  
(SCALE 1:100)

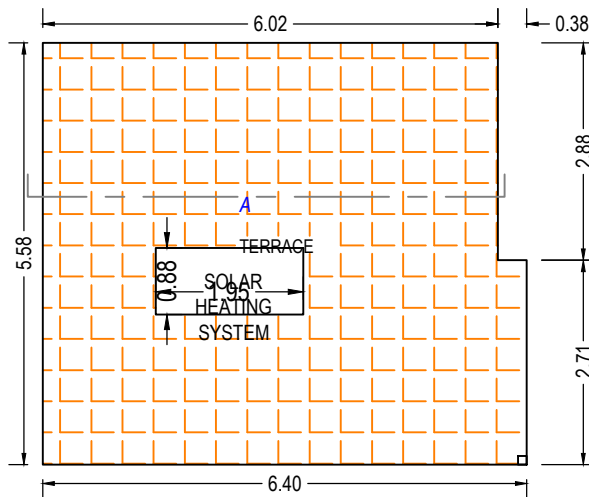

TERRACE FLOOR PLAN  
(SCALE 1:100)

SCHEDULE OF WINDOW/VENTILATION:

| BUILDING NAME | NAME | LENGTH | HEIGHT | NOS |
|---------------|------|--------|--------|-----|
| K (K)         | W    | 0.51   | 1.20   | 01  |
| K (K)         | V    | 0.61   | 1.00   | 04  |
| K (K)         | W    | 0.91   | 1.20   | 01  |
| K (K)         | W    | 1.37   | 1.20   | 01  |
| K (K)         | W    | 1.52   | 1.20   | 03  |
| K (K)         | W    | 1.83   | 1.20   | 01  |

SCHEDULE OF DOOR:

| BUILDING NAME | NAME | LENGTH | HEIGHT | NOS |
|---------------|------|--------|--------|-----|
| K (K)         | D    | 0.76   | 2.10   | 05  |
| K (K)         | D    | 0.90   | 2.10   | 01  |
| K (K)         | D    | 0.91   | 2.10   | 04  |
| K (K)         | D    | 1.07   | 2.10   | 01  |
| K (K)         | S.D  | 1.49   | 2.10   | 01  |

Staircase Checks (Table 8a-1)

| Floor Name        | StairCase Name | Flight Width | Tread Width | Riser Height |
|-------------------|----------------|--------------|-------------|--------------|
| GROUND FLOOR PLAN | STAIRCASE      | 1.00         | 0.23        | 1.50         |
| FIRST FLOOR PLAN  | STAIRCASE      | 1.00         | 0.18        | 0.23         |
| SECOND FLOOR PLAN | STAIRCASE      | 1.00         | 0.18        | 0.25         |

Grant of the permission is subject to the conditions mentioned in the permission letter. Permission letter and approved Plan PDF can be downloaded by scanning the QR code.

OWNER'S NAME AND SIGNATURE

Partners Patadiya Saharsh Harshad and others managing on behalf of and on behalf of a partnership firm named Krishnam Infra

ARCH/ENG'S NAME & SIGNATURE

STRUCTURE ENGINEER

Mayur B Patel



003ER31032400051

SUPERVISOR'S NAME & SIGNATURE

DATE OF APPROVAL


13/12/2022

DESIGNATION OF APPROVER :

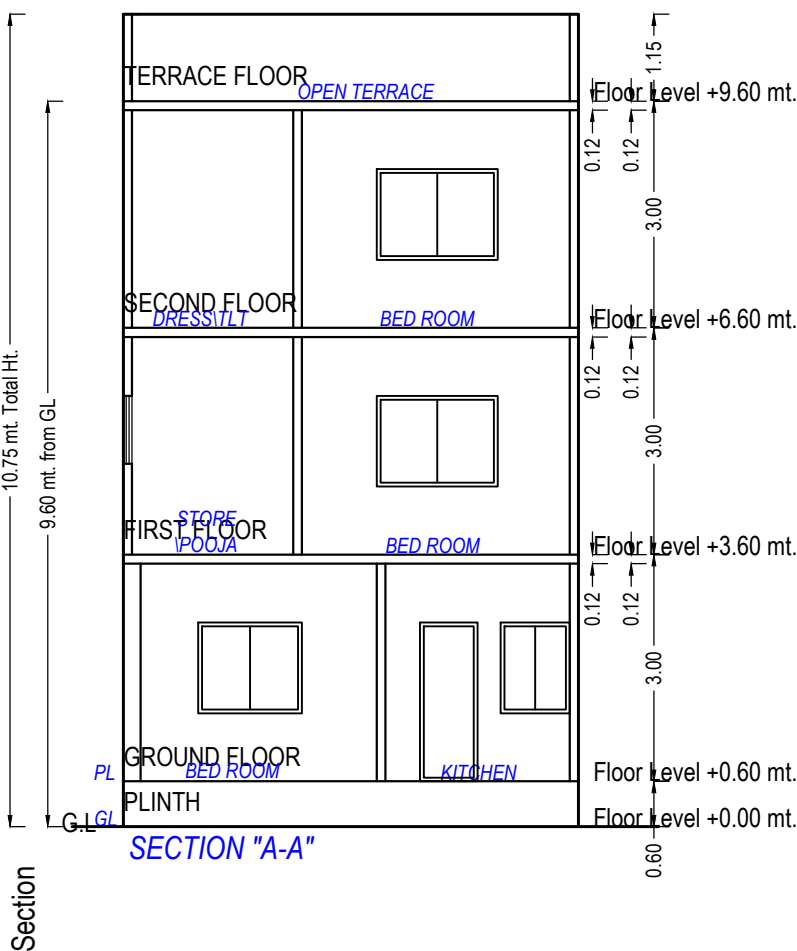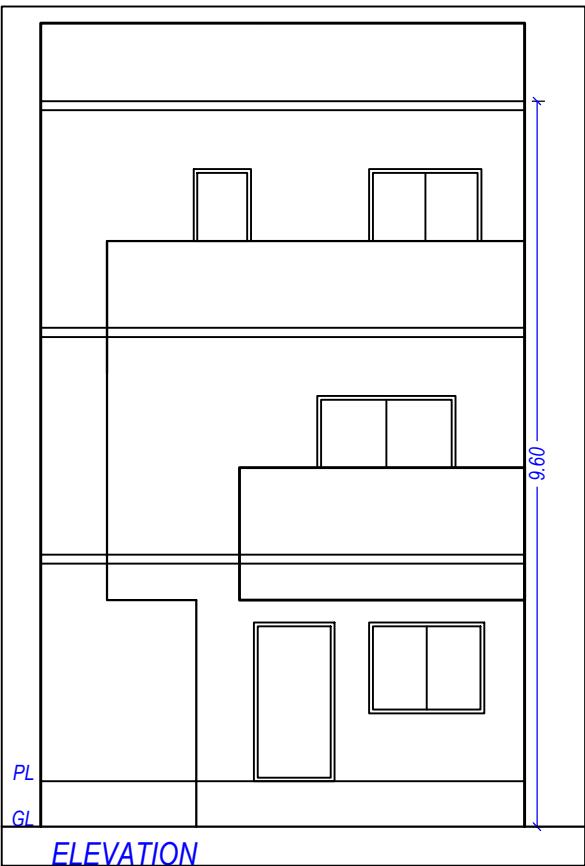


| Floor Name                      | Total Built Up Area (Sq.mt.) | Deductions from FSI(Area in Sq.mt.) | Proposed FSI Area (Sq.mt.) | Total FSI Area (Sq.mt.) | No. of Unit |
|---------------------------------|------------------------------|-------------------------------------|----------------------------|-------------------------|-------------|
|                                 |                              | StairCase                           | Resi.                      |                         |             |
| Ground Floor                    | 42.10                        | 0.89                                | 41.21                      | 41.21                   | 01          |
| First Floor                     | 47.77                        | 7.61                                | 40.16                      | 40.16                   | 00          |
| Second Floor                    | 37.04                        | 5.94                                | 31.10                      | 31.10                   | 00          |
| Terrace Floor                   | 0.00                         | 0.00                                | 0.00                       | 0.00                    | 00          |
| Total:                          | 126.91                       | 14.44                               | 112.47                     | 112.47                  | 01          |
| Total Number of Same Buildings: | 8                            |                                     |                            |                         |             |
| Total:                          | 1015.28                      | 115.52                              | 899.76                     | 899.76                  | 08          |


| Floor             | Name             | UnitBUA Type      | Gross UnitBUA Area | UnitBUA Area | Deductions (Area in Sq.mt.) |            | Carpet Area | No. of Unit |
|-------------------|------------------|-------------------|--------------------|--------------|-----------------------------|------------|-------------|-------------|
|                   |                  |                   |                    |              | Wall                        | Stair Case |             |             |
| GROUND FLOOR PLAN | SPLIT 13         | DWELLING UNIT     | 42.10              | 42.10        | 0.05                        | 0.89       | 41.16       | 01          |
|                   |                  | Total :           | 42.10              | 42.10        | 0.05                        | 0.89       | 41.16       | 01          |
|                   |                  | Typical Floor = 1 |                    |              |                             |            |             |             |
|                   | Total per Floor: | Total :           | 42.10              | 42.10        | 0.05                        | 0.89       | 41.16       | 01          |
| FIRST FLOOR PLAN  | SPLIT 13         | DWELLING UNIT     | 47.77              | 47.77        | 0.10                        | 7.61       | 40.06       | 00          |
|                   |                  | Total :           | 47.77              | 47.77        | 0.10                        | 7.61       | 40.06       | 00          |
|                   |                  | Typical Floor = 1 |                    |              |                             |            |             |             |
|                   | Total per Floor: | Total :           | 47.77              | 47.77        | 0.10                        | 7.61       | 40.06       | 00          |
| SECOND FLOOR PLAN | SPLIT 13         | DWELLING UNIT     | 37.04              | 37.04        | 0.04                        | 5.94       | 31.06       | 00          |
|                   |                  | Total :           | 37.04              | 37.04        | 0.04                        | 5.94       | 31.06       | 00          |
|                   |                  | Typical Floor = 1 |                    |              |                             |            |             |             |
|                   | Total per Floor: | Total :           | 37.04              | 37.04        | 0.04                        | 5.94       | 31.06       | 00          |
| -                 | Total:           | -                 | -                  | -            | 0.19                        | 14.44      | 112.28      | 01          |

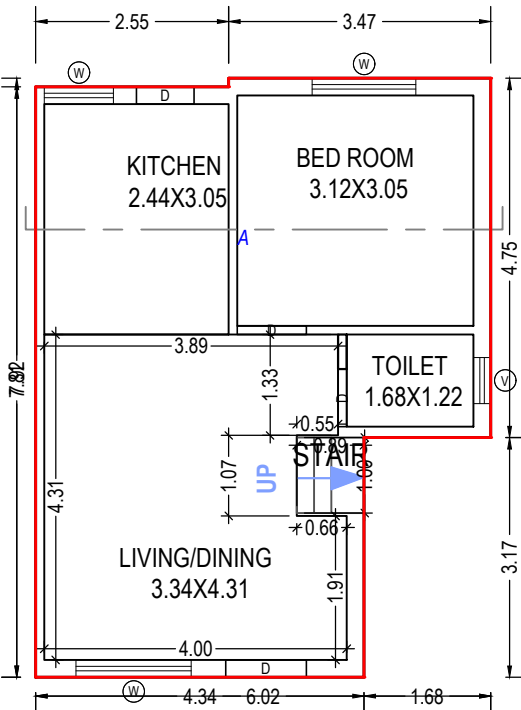


GROUND FLOOR PLAN  
(Proposed)  
(SCALE 1:100)

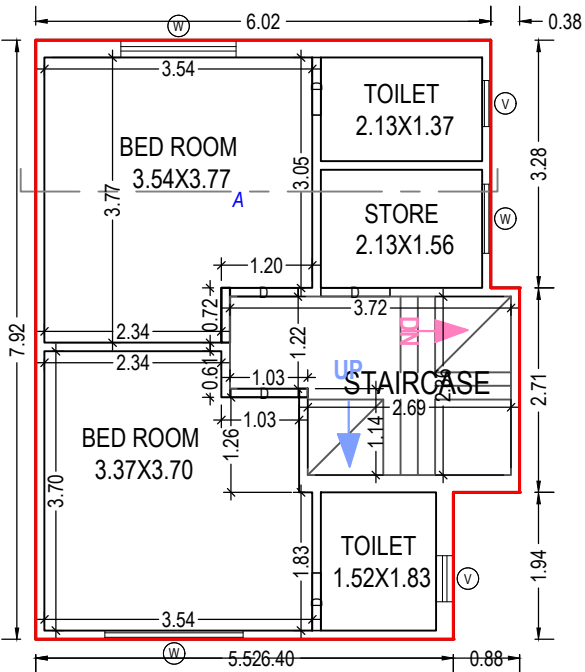

FIRST FLOOR PLAN  
(Proposed)  
(SCALE 1:100)

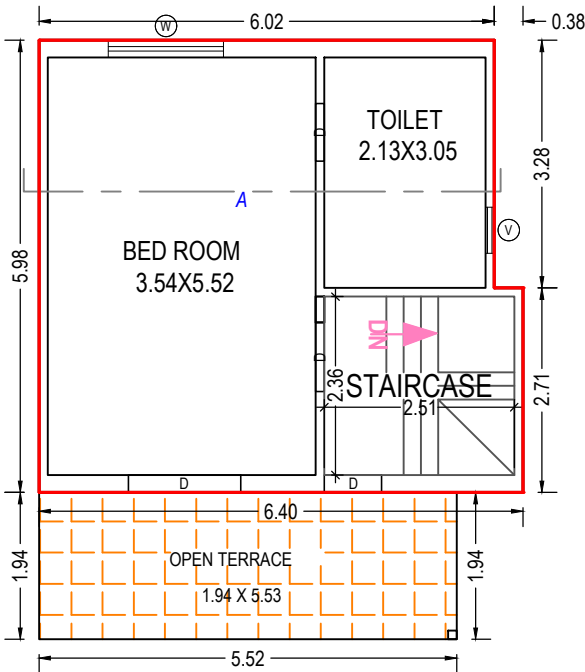

SECOND FLOOR PLAN  
(Proposed)  
(SCALE 1:100)

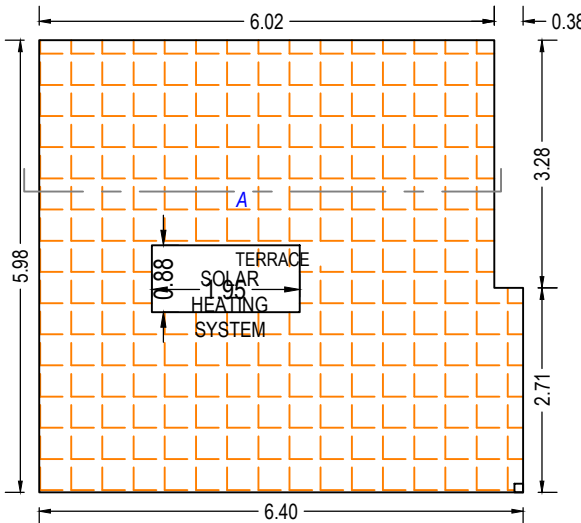

TERRACE FLOOR PLAN  
(SCALE 1:100)

| SCHEDULE OF DOOR: |      |        |        |     |
|-------------------|------|--------|--------|-----|
| BUILDING NAME     | NAME | LENGTH | HEIGHT | NOS |
| M (M)             | D    | 0.76   | 2.10   | 05  |
| M (M)             | D    | 0.90   | 2.10   | 01  |
| M (M)             | D    | 0.91   | 2.10   | 04  |
| M (M)             | D    | 1.07   | 2.10   | 01  |
| M (M)             | D    | 1.49   | 2.10   | 01  |

OWNER'S NAME AND SIGNATURE  
Partners Patadiya Saharsh Harshad and others managing on behalf of and on behalf of a partnership firm named Krishnam Infra

ARCH/ENG'S NAME & SIGNATURE  
STRUCTURE ENGINEER

Mayur B Patel  
003ER31032400051

SUPERVISOR'S NAME & SIGNATURE  
DATE OF APPROVAL  
13/12/2022

DESIGNATION OF APPROVER :



| Staircase Checks (Table 8a-1) |                |              |             |              |
|-------------------------------|----------------|--------------|-------------|--------------|
| Floor Name                    | StairCase Name | Flight Width | Tread Width | Riser Height |
| GROUND FLOOR PLAN             | STAIRCASE      | 1.00         | 0.23        | 1.50         |
| FIRST FLOOR PLAN              | STAIRCASE      | 1.00         | 0.18        | 0.23         |
| SECOND FLOOR PLAN             | STAIRCASE      | 1.00         | 0.18        | 0.27         |

Grant of the permission is subject to the conditions mentioned in the permission letter. Permission letter and approved Plan PDF can be downloaded by scanning the QR code.

| SCHEDULE OF WINDOW/VENTILATION: |      |        |        |     |
|---------------------------------|------|--------|--------|-----|
| BUILDING NAME                   | NAME | LENGTH | HEIGHT | NOS |
| M (M)                           | V    | 0.61   | 1.00   | 04  |
| M (M)                           | W    | 0.91   | 1.20   | 02  |
| M (M)                           | W    | 1.37   | 1.20   | 01  |
| M (M)                           | W    | 1.52   | 1.20   | 03  |
| M (M)                           | W    | 1.83   | 1.20   | 01  |