
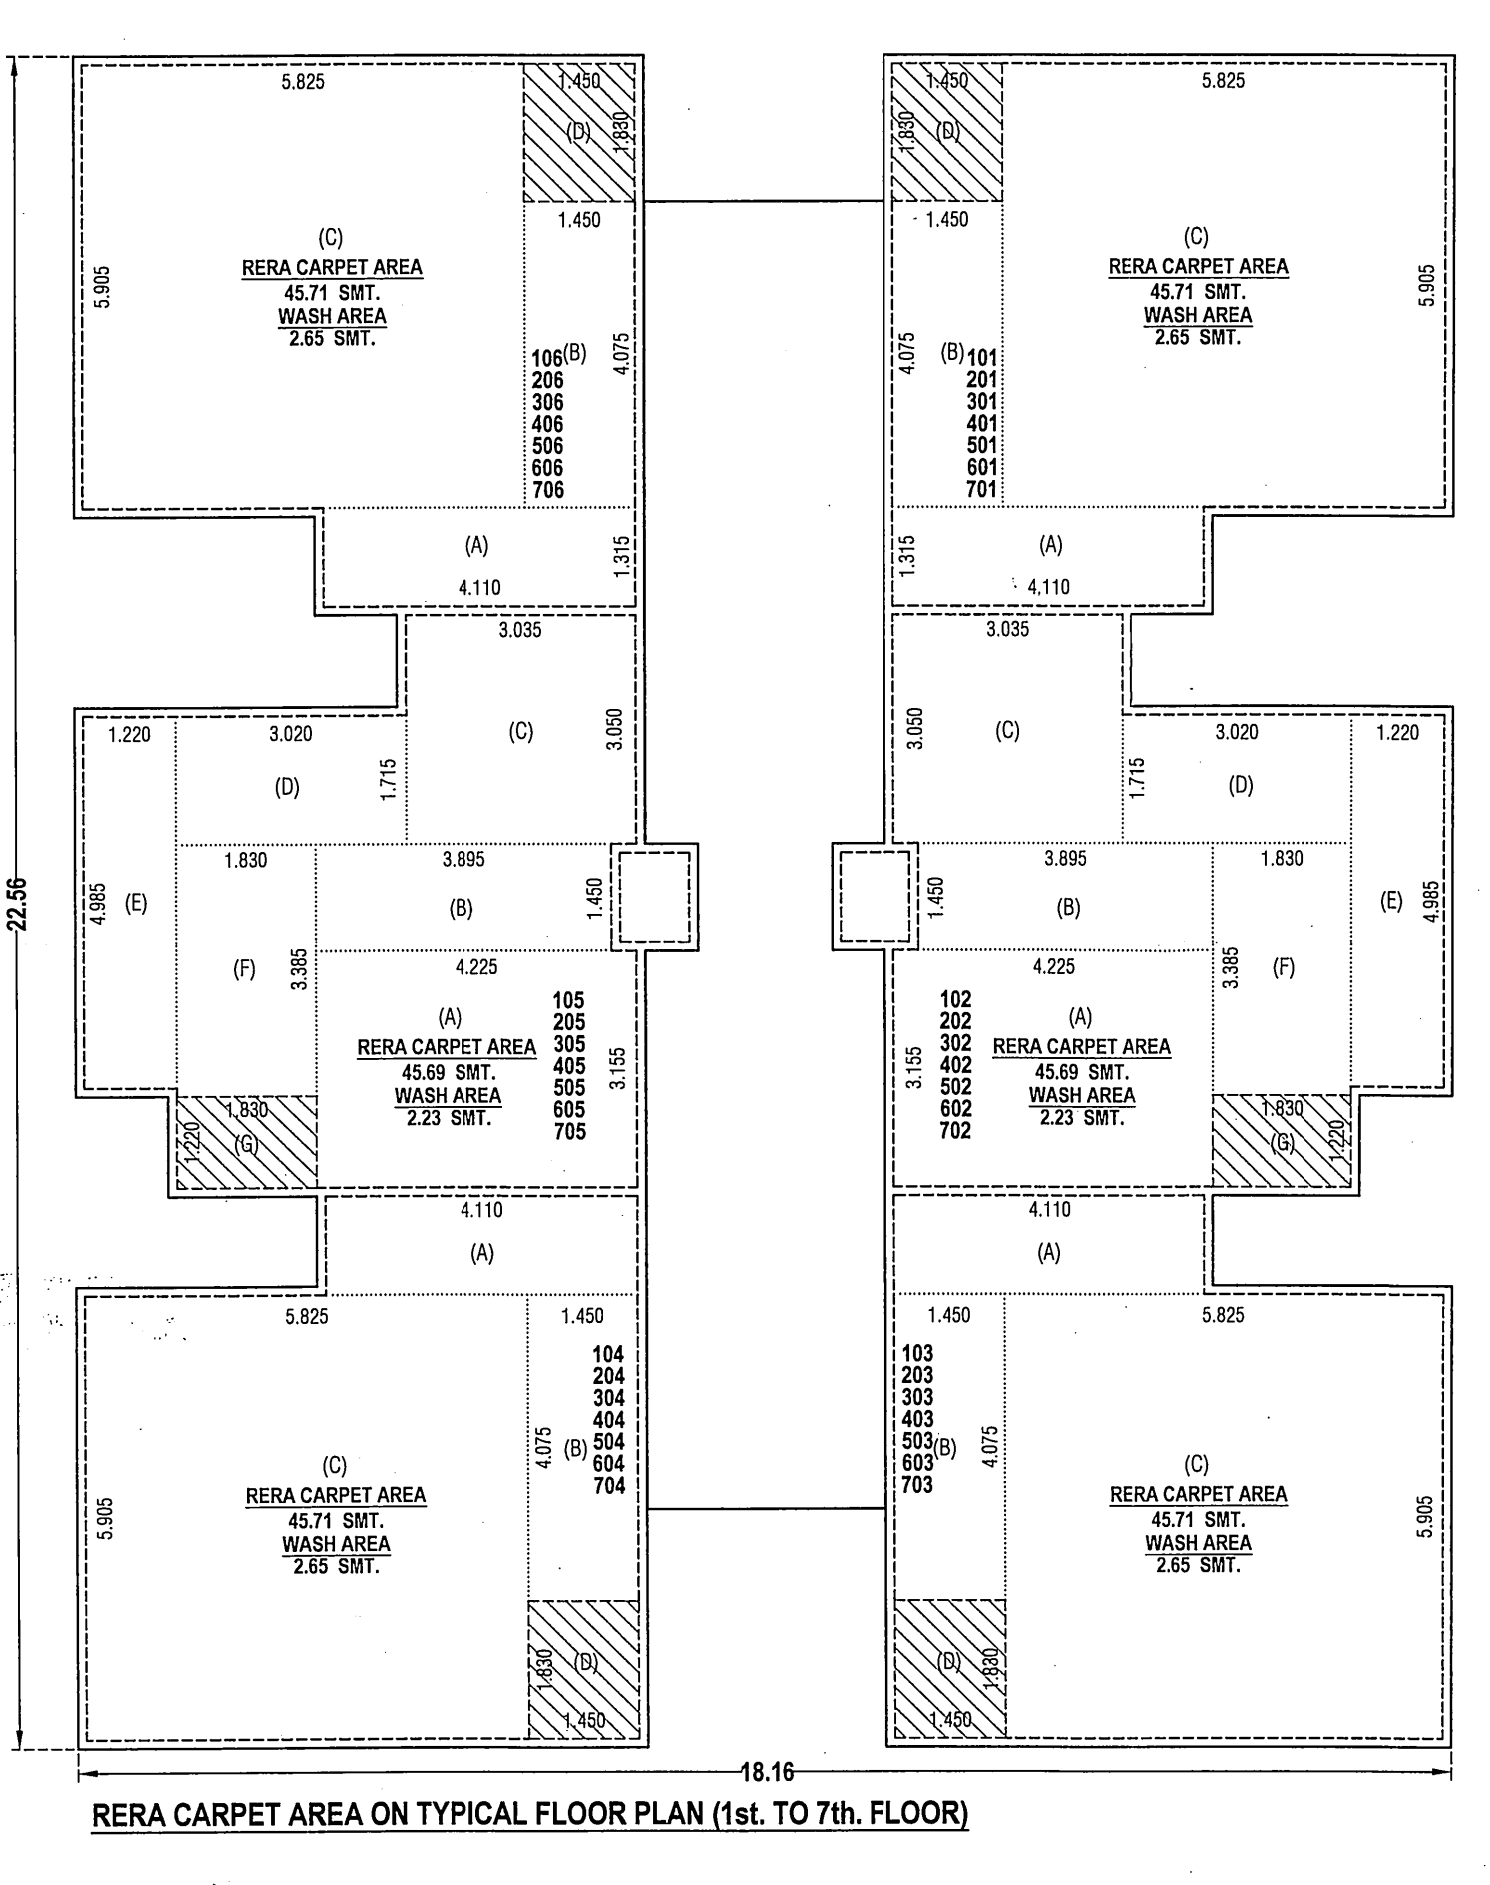
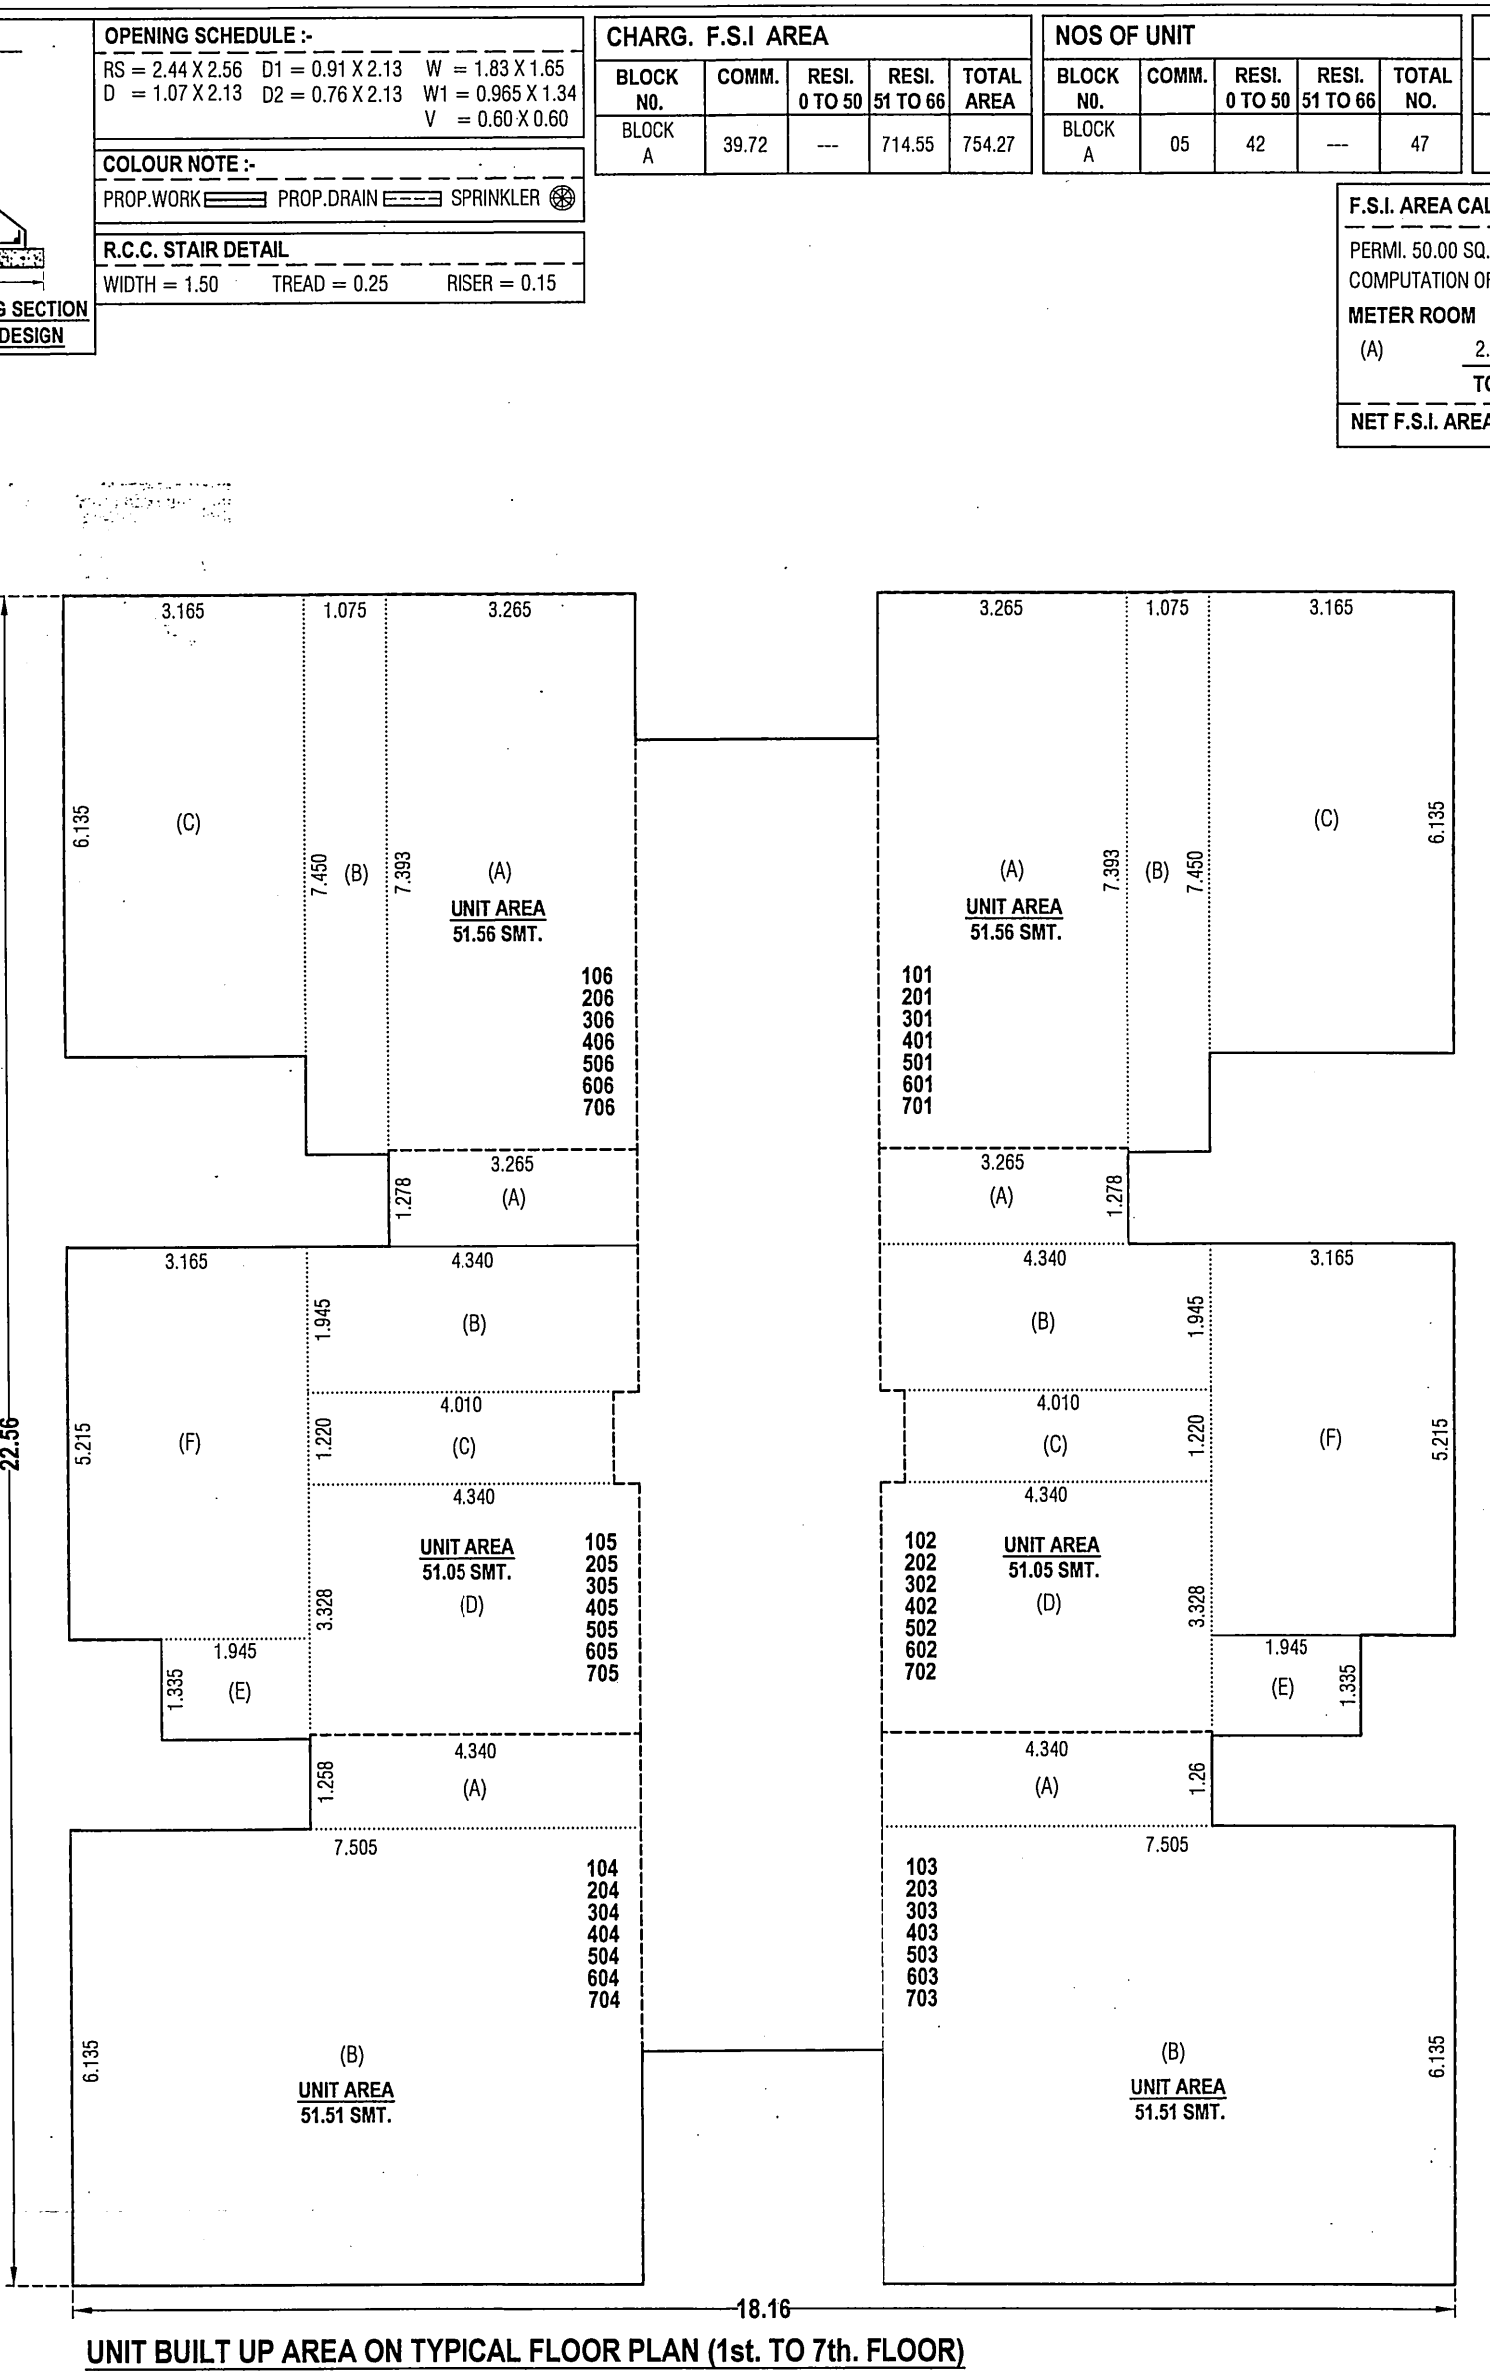
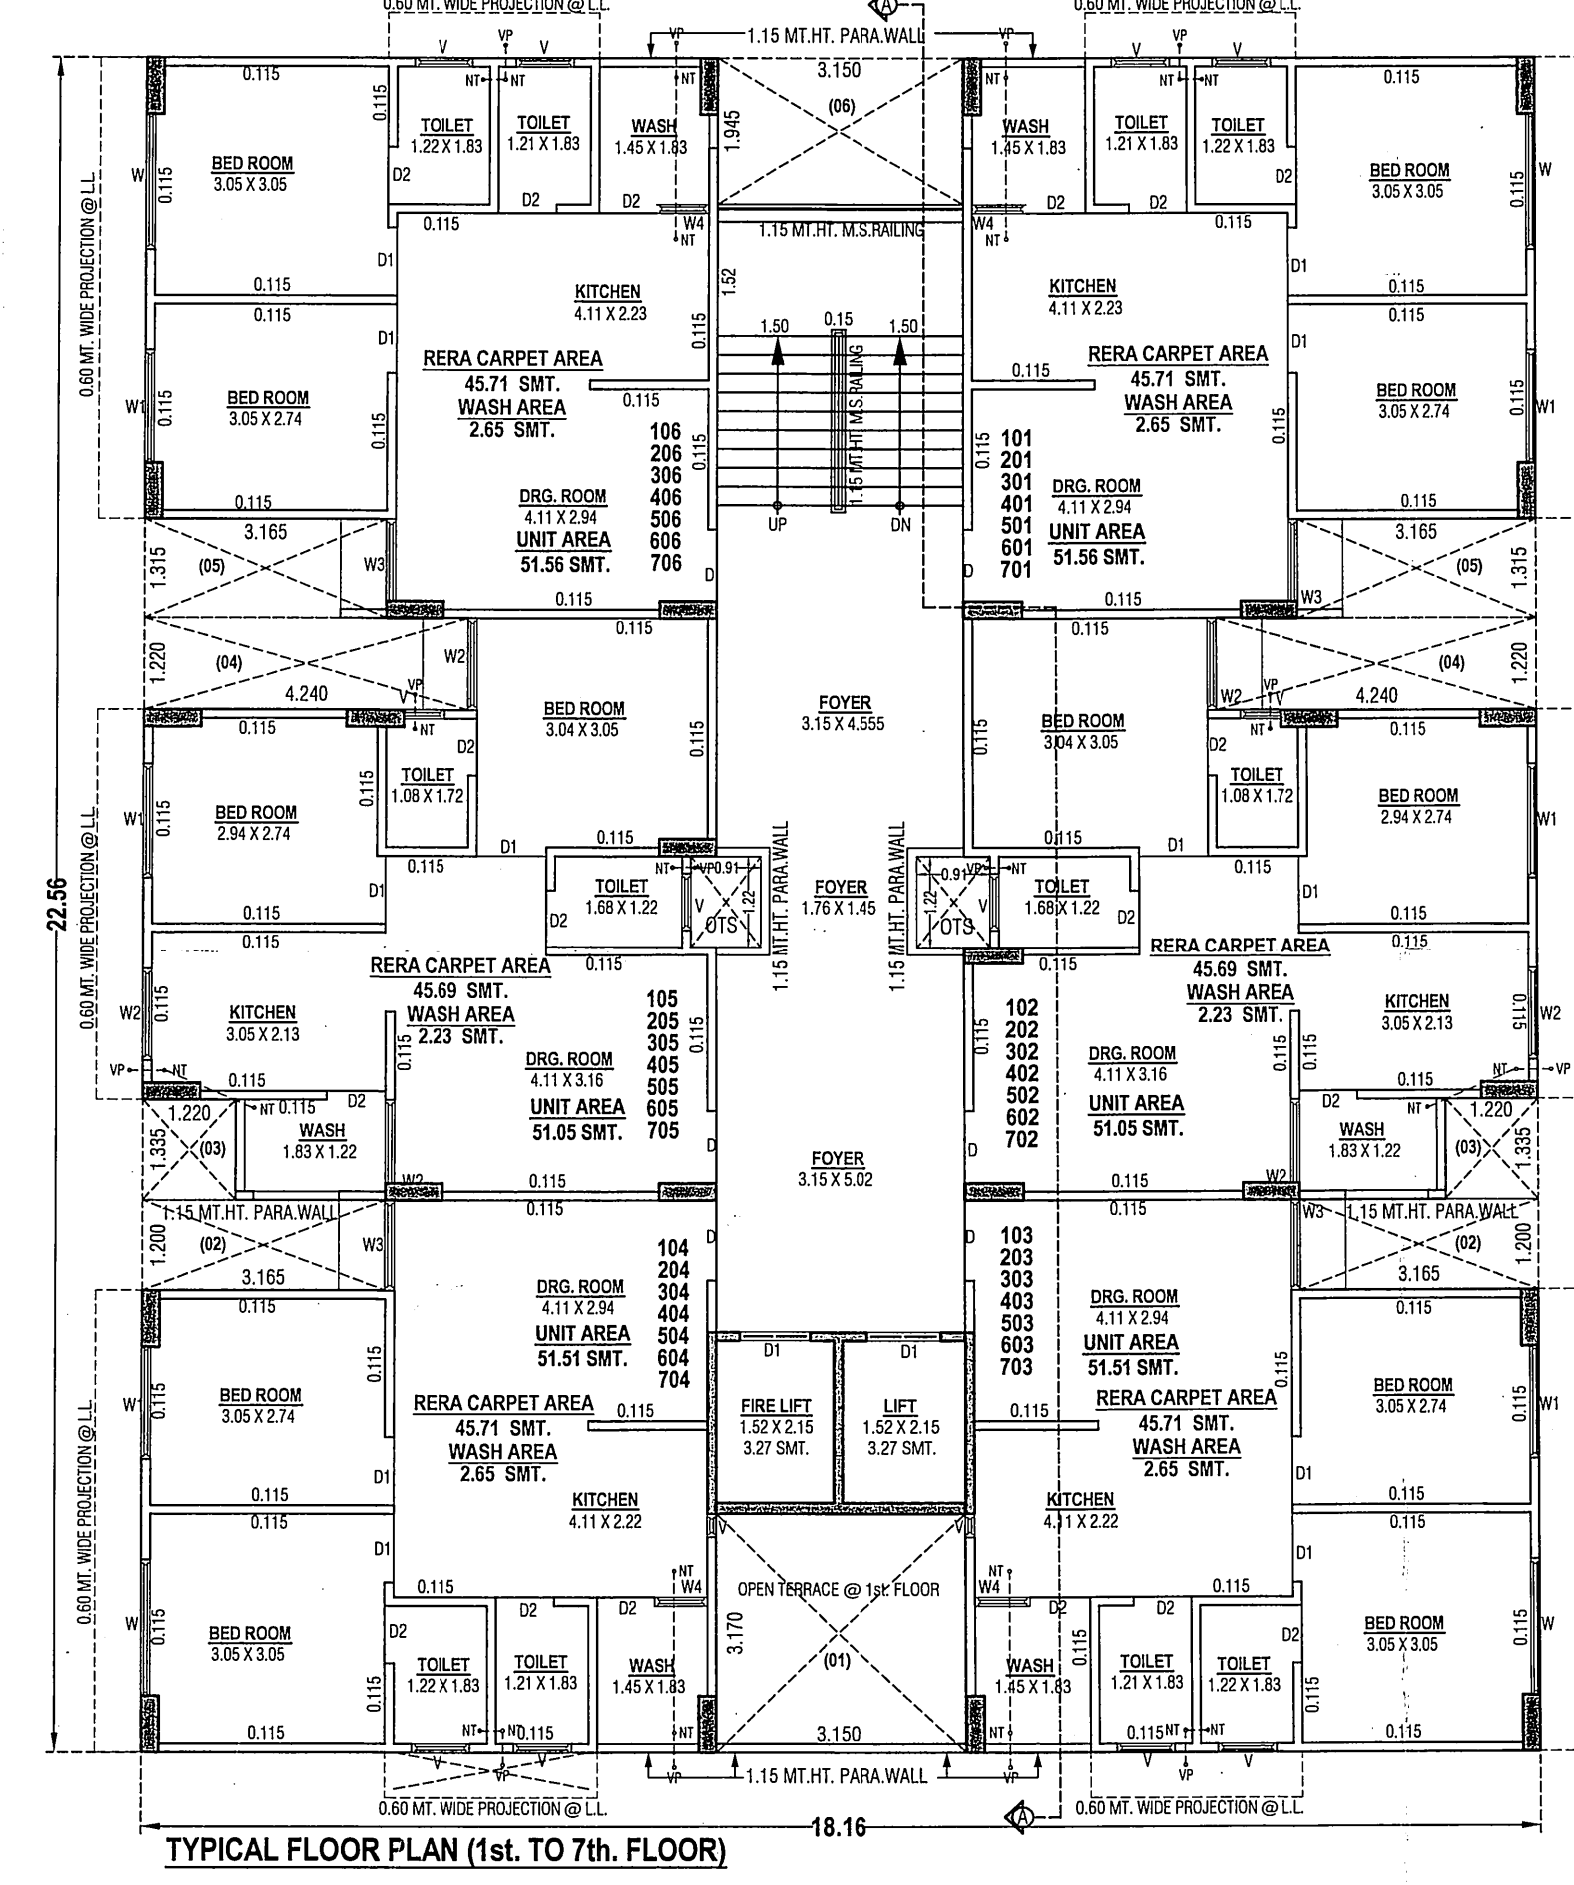
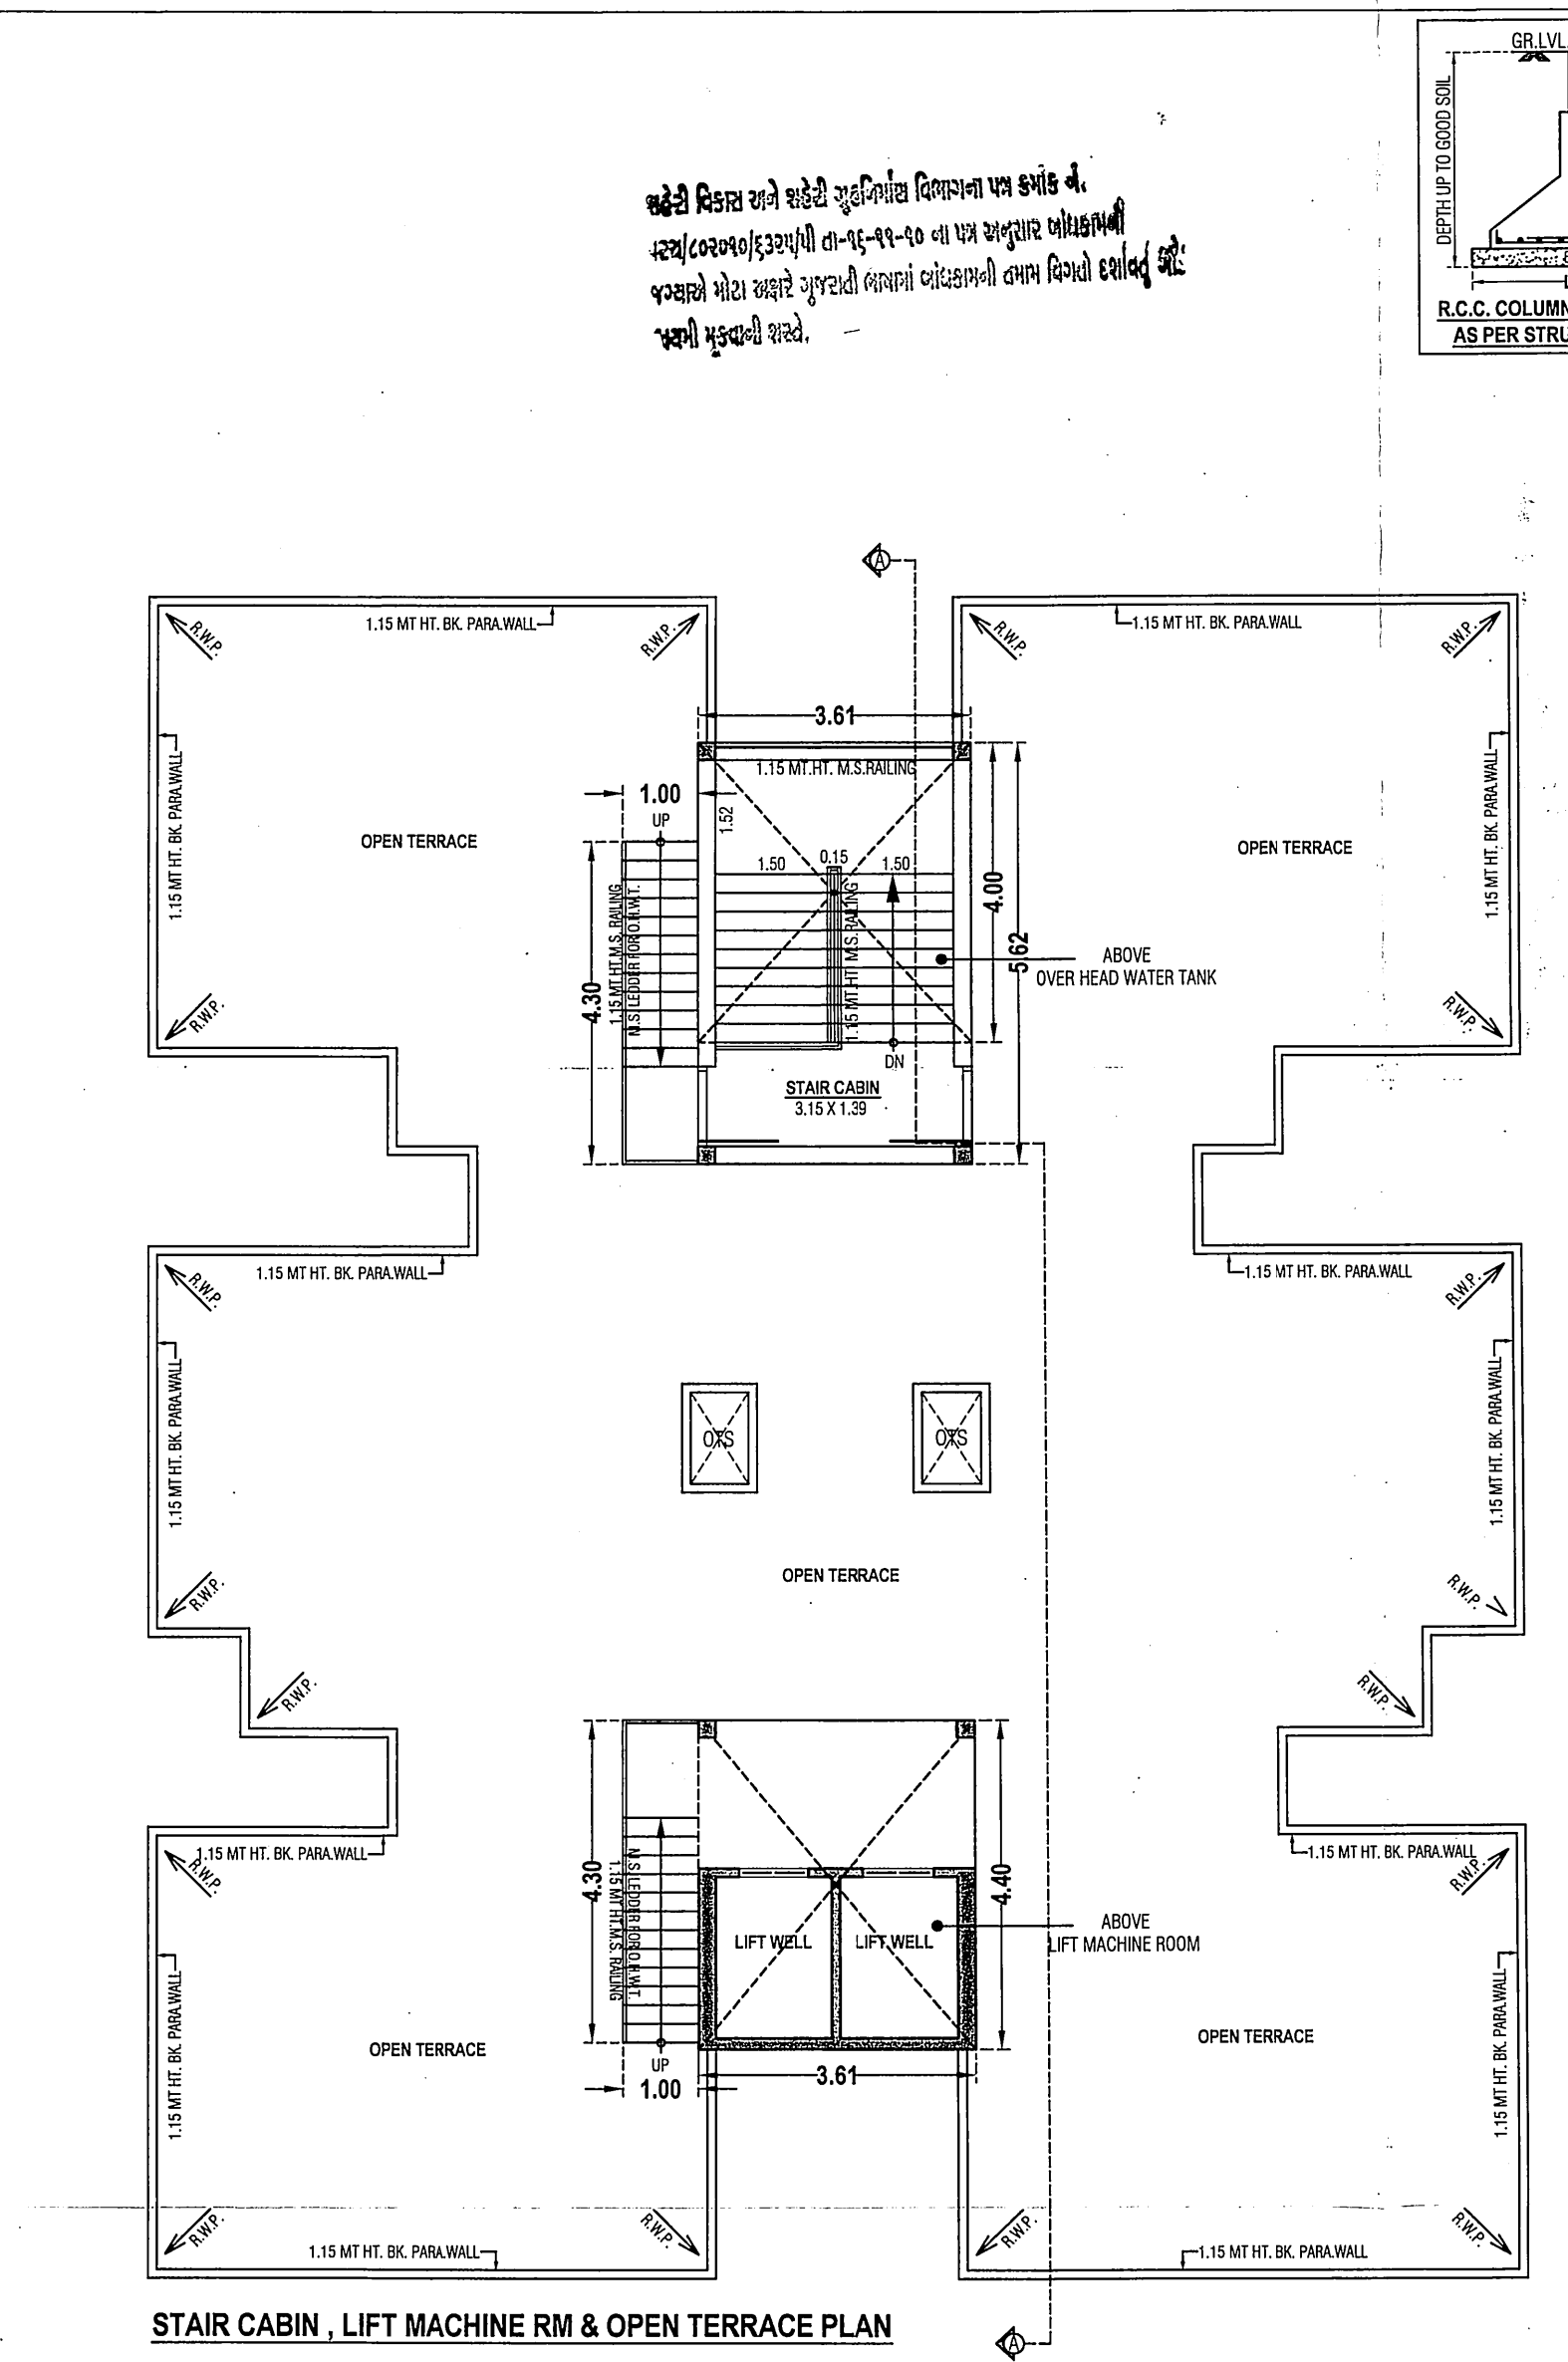
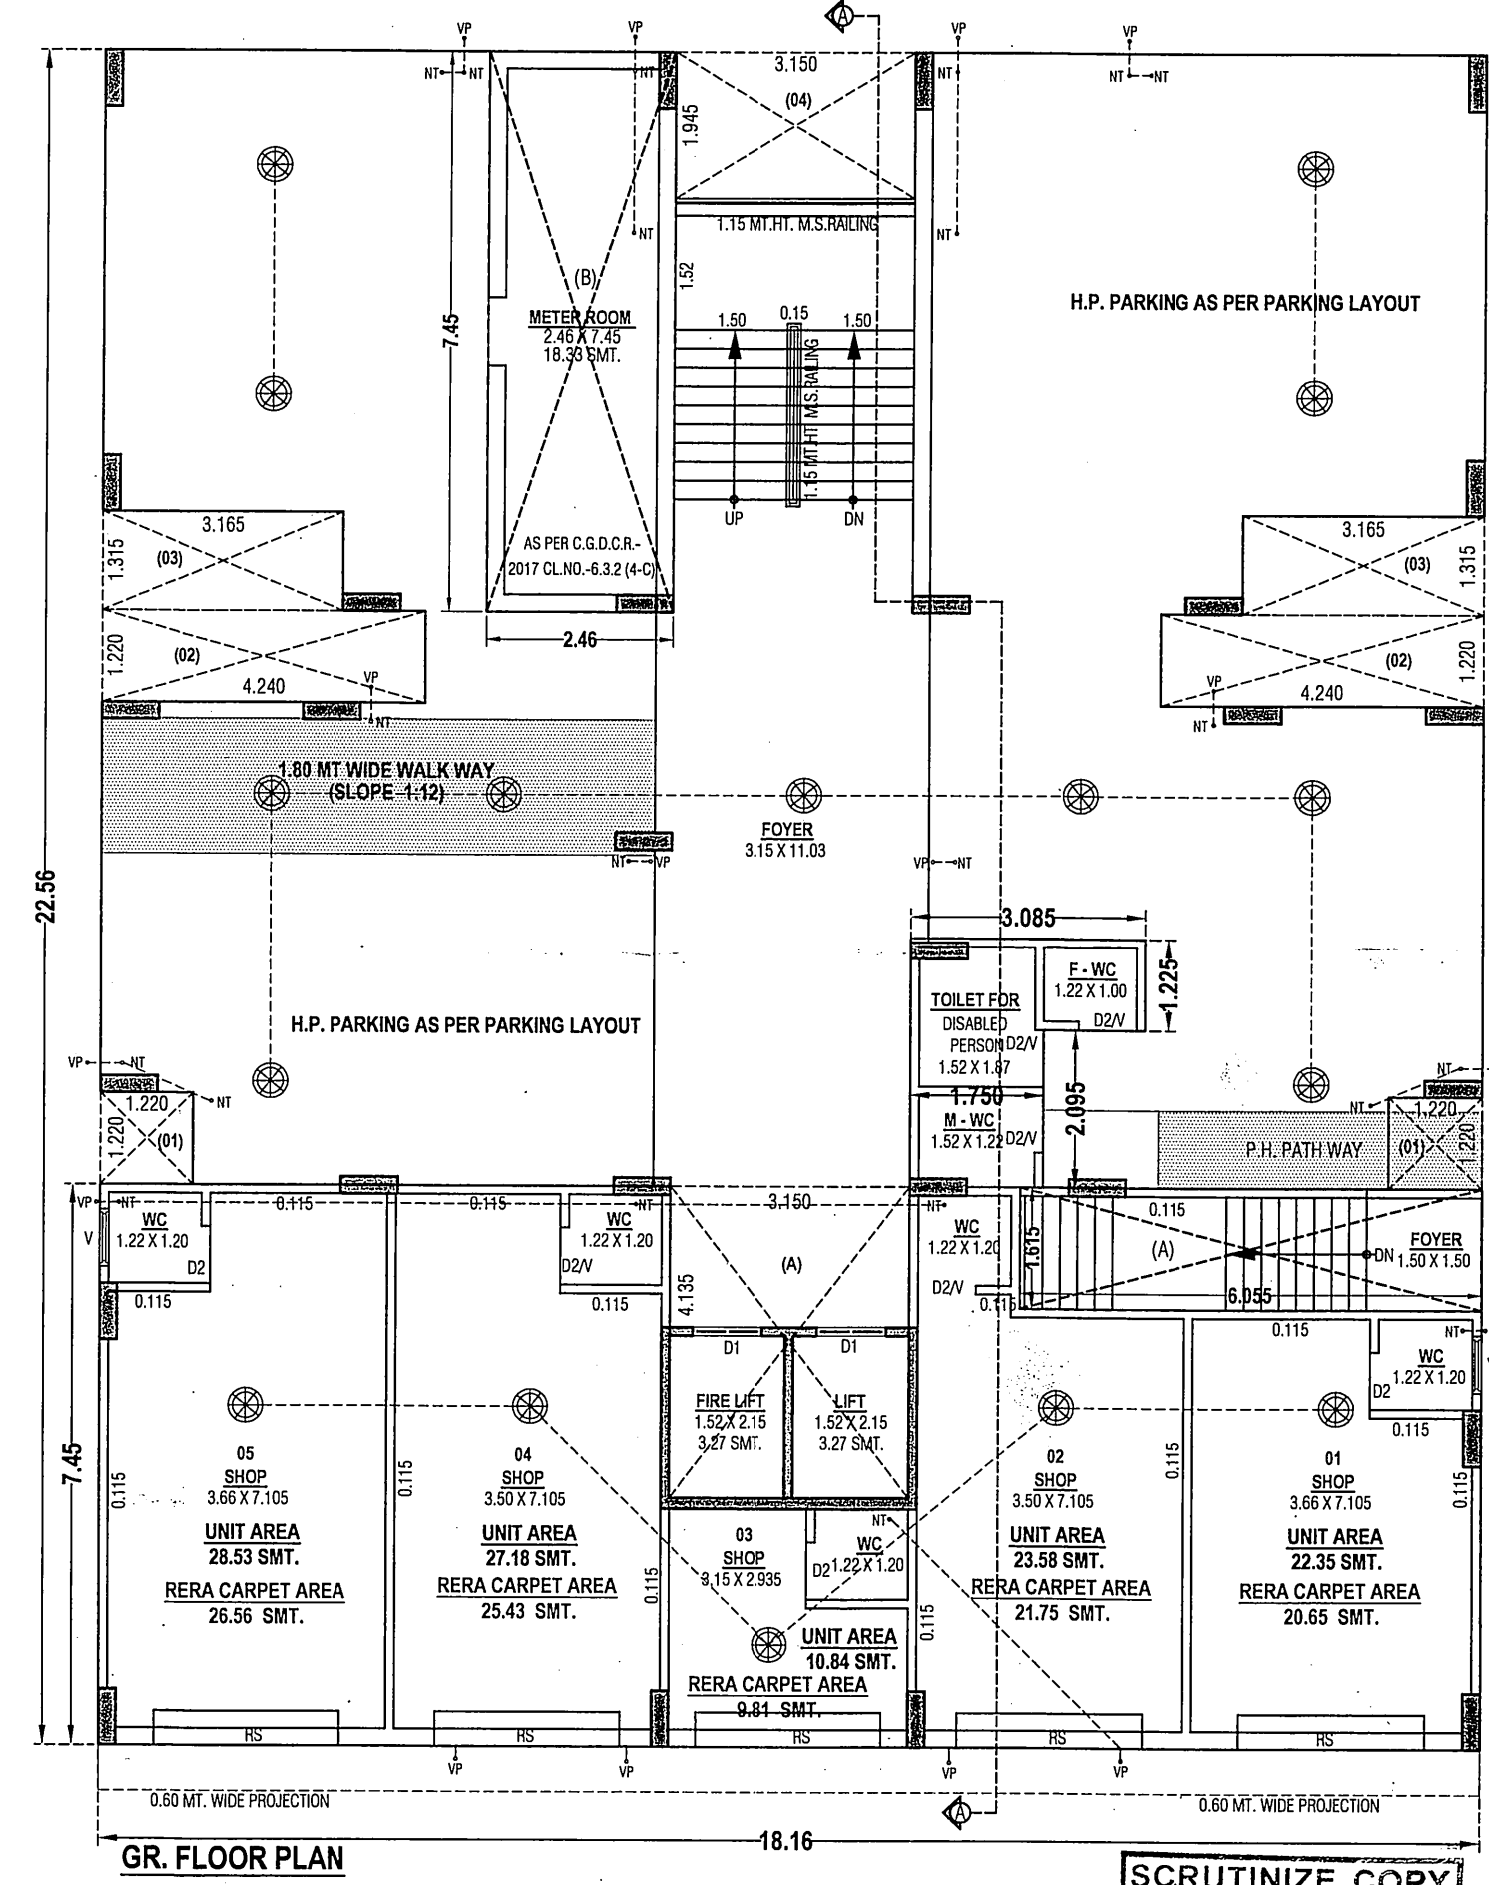


THORITY

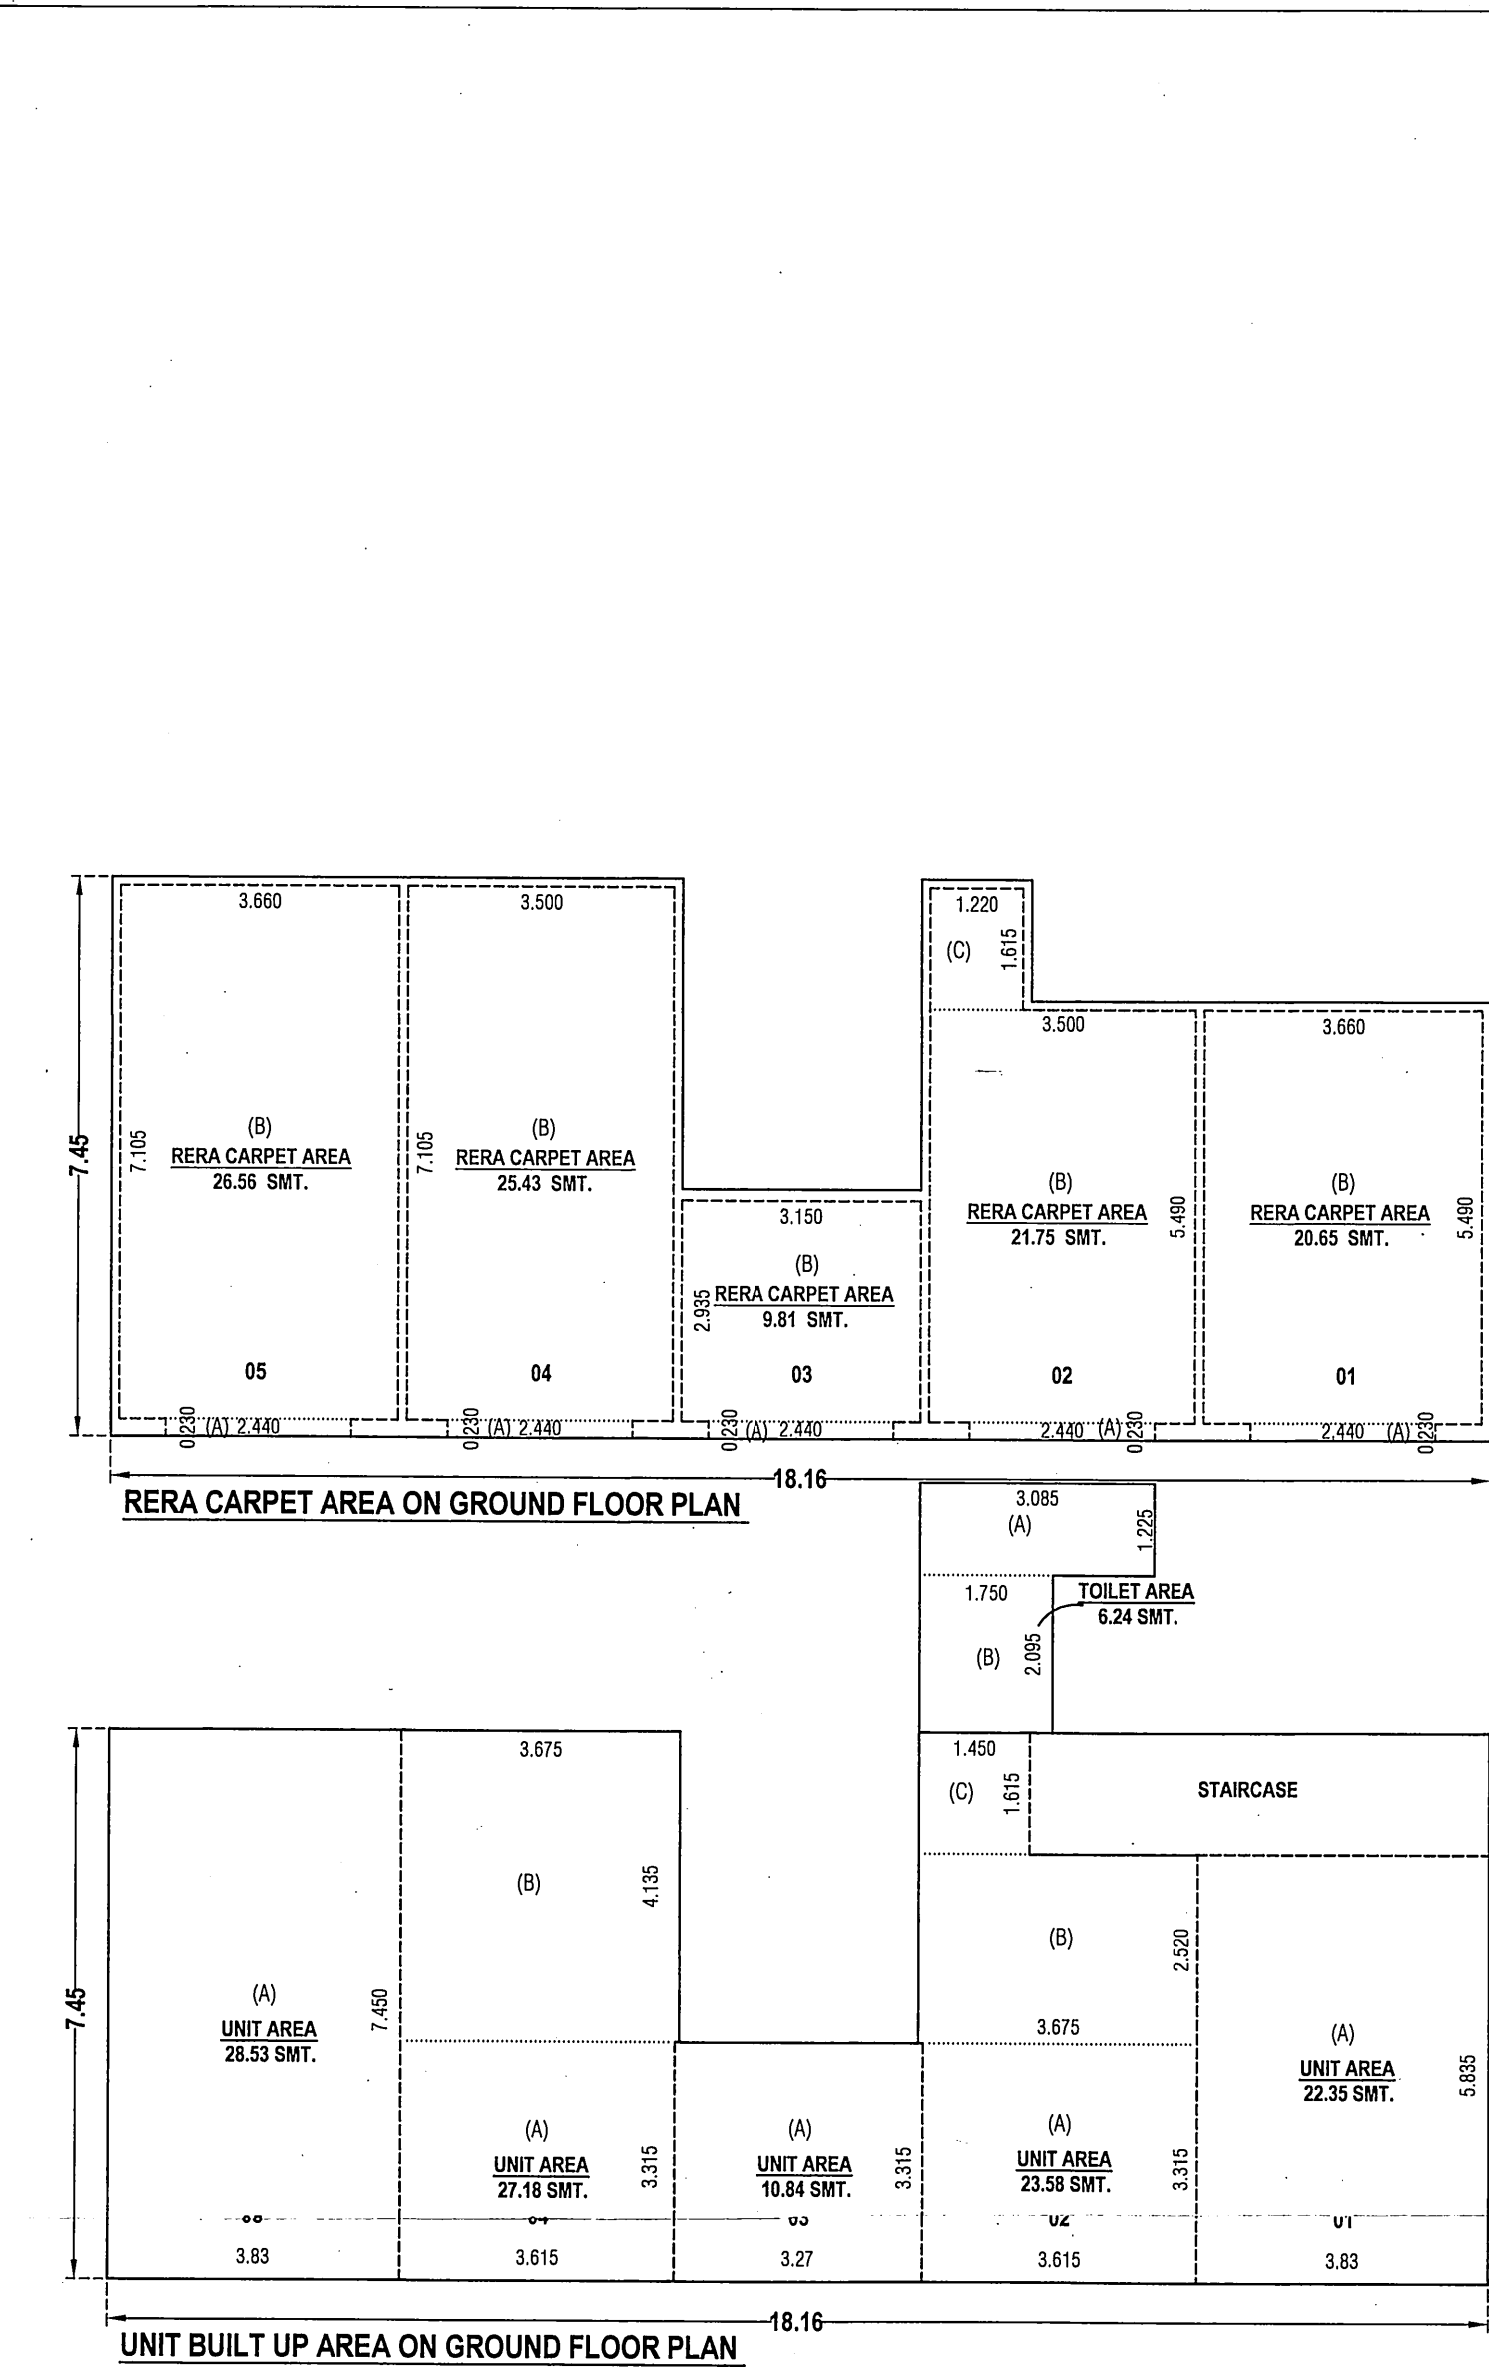

OPENING SCHEDULE :-
IS = 2.4 X 2.13 D1 = 0.91 X 2.13 W = 1.83 X 1.65
D = 1.07 X 2.13 D2 = 0.76 X 2.13 W1 = 0.96 X 1.34
W = 0.96 X 0.90

COLOUR NOTE :-
R.C.C. STAIR DETAIL
WIDTH = 1.50 TREAD = 0.25 RISER = 0.15

F.S.I. AREA CALC. ON GR. FLOOR (S.P.)
PERMIT. 50.00 SQ.MT. E.L.E. METER ROOM NOT COUNTED TOWARD
COMPUTATION OF F.S.I. AS PER G.O.D.C.R.-2017 CL.NO. - 6.3.2 (4-C)
TOTAL = 18.33
NET F.S.I. AREA = 18.33

F.S.I. AREA TABLE :-



1st FLOOR 308.24 308.24
2nd FLOOR 308.24 308.24
3rd FLOOR 308.24 308.24
4th FLOOR 308.24 308.24
5th FLOOR 308.24 308.24
6th FLOOR 308.24 308.24
7th FLOOR 308.24 308.24
TOTAL 119.93 119.93

RESIDENTIAL AFFORDABLE HOUSING PROJECT
PLAN SHOWING PROP. RESI+COMM. BUILDING ON F.P.NO.- 5/1, BLOCK-A
R.S. NO.- 62/1, O.P.NO.- 5/1, T.P.S. 79 (VATVA-7)
MOJE: VATVA, TAL.: VATVA, DIST.: AHMEDABAD. SHEET NO. :- 0407
SCALE : 1 CM = 1.00 MT ZONE : RESH+1 USE : Comm.+ Resi. (affordable Housing)
PROP. BUILT UP AREA ON BASEMENT FLOOR 973.05
PROP. BUILT UP AREA ON GR. FLOOR (PARKING) 252.20
PROP. BUILT UP AREA ON GR. FLOOR (S.P.) 129.71
PROP. BUILT UP AREA ON 1st. FLOOR 364.04
PROP. BUILT UP AREA ON 2nd. FLOOR 364.04
PROP. BUILT UP AREA ON 3rd. FLOOR 364.04
PROP. BUILT UP AREA ON 4th. FLOOR 364.04
PROP. BUILT UP AREA ON 5th. FLOOR 364.04
PROP. BUILT UP AREA ON 6th. FLOOR 364.04
PROP. BUILT UP AREA ON 7th. FLOOR 364.04
PROP. BUILT UP AREA ON STAIR CABIN 44.77
PROP. BUILT UP AREA ON LIFT MACHINE RM & O.H.W.T. 30.32
TOTAL BUILT UP AREA 3978.33
PROP. F.S.I. AREA ON GR. FLOOR (S.P.) 119.93
PROP. F.S.I. AREA ON 1st. FLOOR 308.24
PROP. F.S.I. AREA ON 2nd. FLOOR 308.24
PROP. F.S.I. AREA ON 3rd. FLOOR 308.24
PROP. F.S.I. AREA ON 4th. FLOOR 308.24
PROP. F.S.I. AREA ON 5th. FLOOR 308.24
PROP. F.S.I. AREA ON 6th. FLOOR 308.24
PROP. F.S.I. AREA ON 7th. FLOOR 308.24
TOTAL BUILT UP AREA 227.61

NOTES :-
1. It is Certified that Plot Under Reference is Surveyed by Me And The Dimensions Of All Sides Of Plot And Plot Area As Shown In Plan Area Measured by Engineer On Record And In Accordance With Ownership/Prevalent Record.
2. Engineer is Fully Responsible For Leaving Open Marginal Space And Margin.
3. The Depth And Position Of Existing Main Drainage is Verified by Me On Site And Preliminary Can Get Necessary Corridor.
4. It is Certified That According To C.g.d.c.r.-2017, All Requirements Of The Building Are Checked And Necessary Actions As Taken.
5. It is Certified That According To The Clause No. 4.4.3 Of C.g.d.c.r.-2017, The Structure Of The Building is Designed As Per The Norms Of The Indian Standards.
6. Design Of Staircase And Balcony is Provided As Per The Provision Of The Clause No. 13.11.1 Of C.g.d.c.r.-2017.
7. Pedestrian Ramp is Provided As Per The Provision Of The Clause No. 13.1.4 Of C.g.d.c.r.-2017.
8. Lift is Provided As Per The Provision Of The Clause No. 13.12 Of C.g.d.c.r.-2017.
9. Water Tank is Provided As Per The Provision Of The Clause No. 13.8 Of C.g.d.c.r.-2017.
10. Letter Box For Each Unit Shall Be Provided At Ground Floor Level For Each Unit.
11. Water Tank For Fire Safety Requirement Provided As Per Fire Prevention And Fire Safety Act-2016
12. Electrical Infrastructure Shall Be Provided As Per Clause No. 13.11.1 Of C.g.d.c.r.-2017
13. Drinking Water Facility For Disabled Persons is Provided As Per Clause No. 13.8.2 Of C.g.d.c.r.-2017
14. Drainage Facility is Provided As Per The Clause No. 13.10 Of C.g.d.c.r.-2017
15. Signages On The Parking Place is To be Provided As Per The Provision Of The Clause No. 13.7 Of C.g.d.c.r.-2017
16. Existence Of The Building is Provided As Per The Clause No. 13.1.5 Of C.g.d.c.r.-2017
17. The Parking Of Building/Unbuilt Plot As Per The Provision Of The Clause No. 13.1.3 Of C.g.d.c.r.-2017
18. The Structural Design Of Building is As Per Norms Of Specified In The Indian Standard And Necessary Action Shall be Taken For The Structural Safety During Construction.
19. Rain Water Storage Tank And Rain Water Harvesting System Shall be Provided As Per Clause No. 13.2 Of C.g.d.c.r.-2017
20. Community Bin Provided As Per The Provision Of The Clause No. 13.1 Of C.g.d.c.r.-2017
21. Fire Prevention is Provided As Per The Clause No. 17.4 Of C.g.d.c.r.-2017
22. Fire Safety System is Provided As Per Clause No. 14 Of C.g.d.c.r.-2017
23. Fire Safety Provision Shall be Made As Per Fire Prevention And Life Safety Measures Regulation-2016 And Fire Prevention And Life Safety Measures Regulation-2013
24. Maintenance And Upgradation Of Building is As Per Chapter No. 19 Of C.g.d.c.r.-2017
25. Marginal Spacing Between Plot Shall Have Load Bearing Capacity Of 45 Tonnes Per Square Meter Shall be Provided As Per Chapter No. 14 Of C.g.d.c.r.-2017 And Fire Prevention And Fire Safety Act-2016
26. Fire Safety System is Provided As Per Clause No. 14 Of C.g.d.c.r.-2017
27. The Ground Surface Area Of The Central Facade Shall be Not Reduced And Provided Up To Max 0.10 % Of The Total Surface Area Of Each Facade With The Provision Of Safety Railing Up To 15% Slope Per Clause No. 13.13 Of C.g.d.c.r.-2017

APPROVED BY TDO, BPSP, AMC

UNIT AREA CALC. - BLOCK - A (COMM.)
TOTAL = 14 UNIT (GR. FLOOR)
SHOP NO.-[01]
(A) 2.44 X 2.23 X 1 = 5.56 SMT.
(B) 3.85 X 5.48 X 1 = 20.99 SMT.
(C) 2.65 X 1.45 X 1 = 3.84 SMT.
TOTAL = 26.39 SMT.





RESIDENTIAL AFFORDABLE HOUSING PROJECT	BLOCK :- B
PLAN SHOWING PROP. RESI.+COMM. BUILDING ON F.P.NO.:- 51/ R.S. NO.:- 621, O.P.NO.:- 51/, T.P.S. 79 (VATV-A-7)	

