



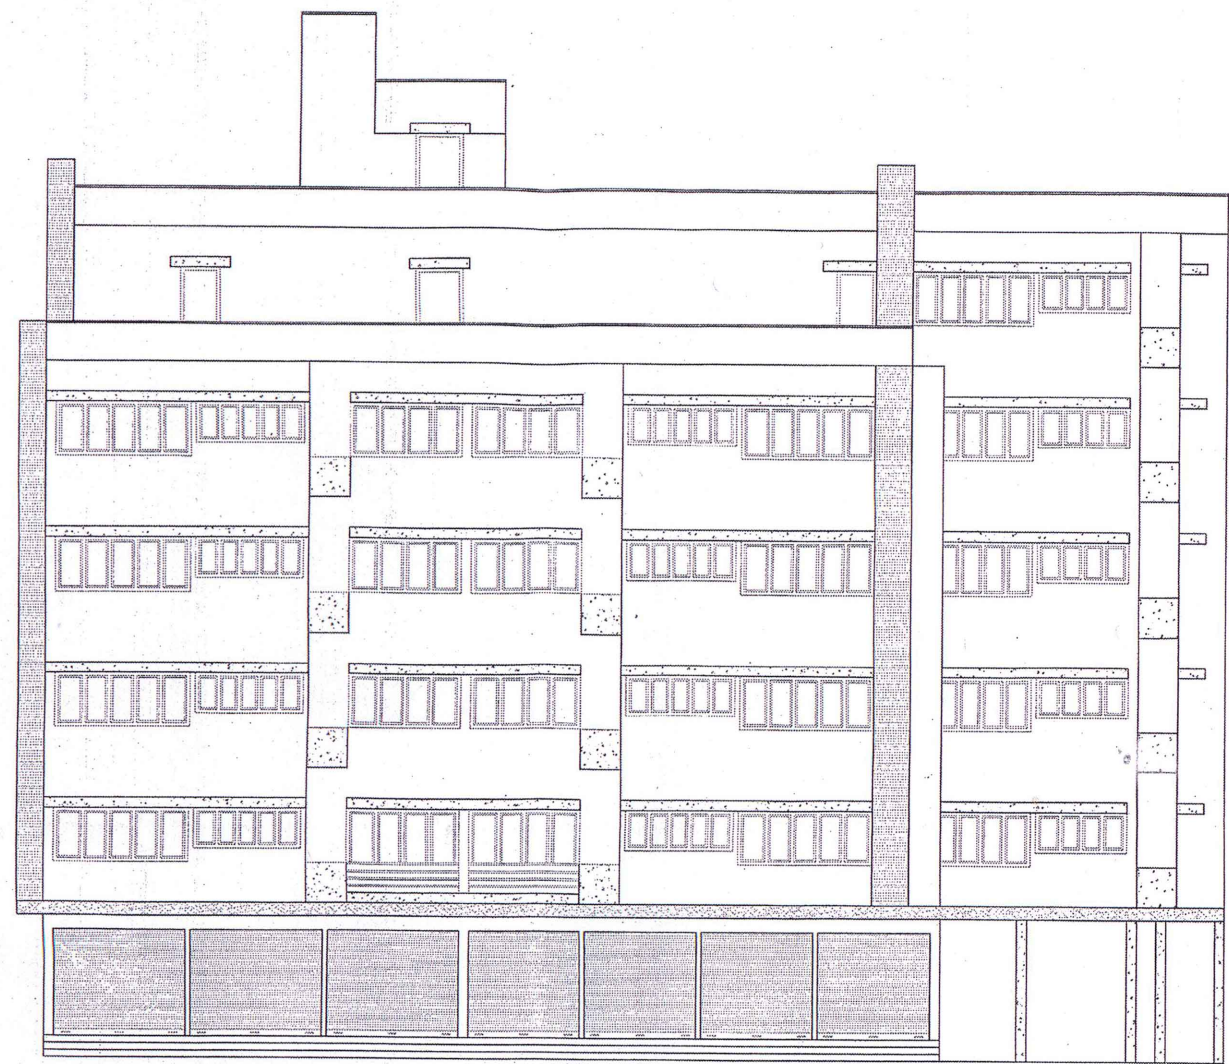


ELEVATION




SECTION - 'A-A'

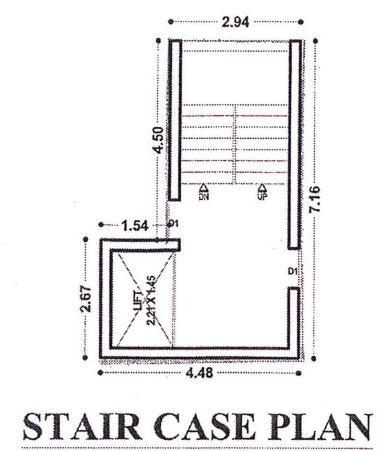


STAIR CASE PLAN

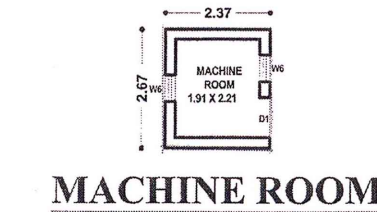


MACHINE ROOM

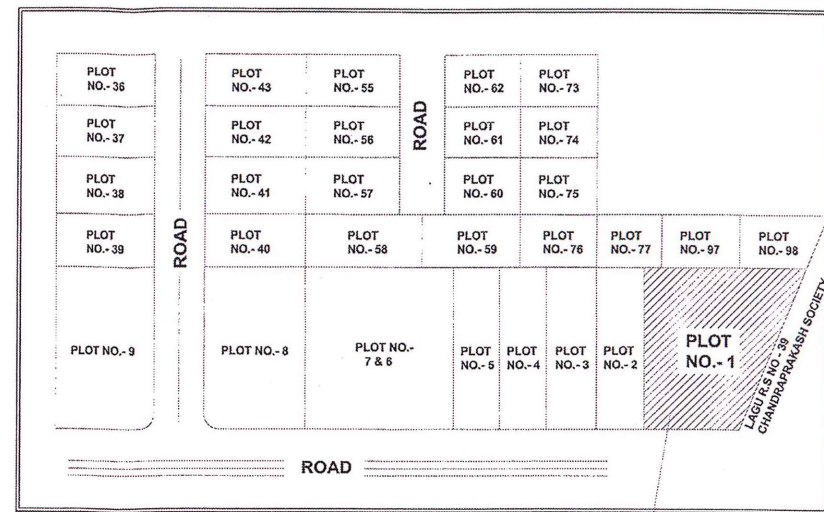


KEY PLAN (N.T.S.)

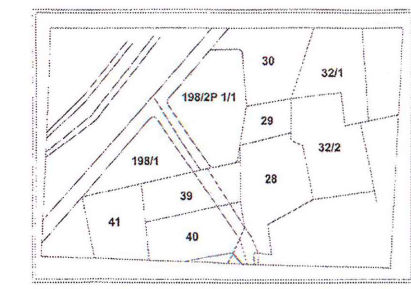


KEY PLAN (SCALE - 1 CM = 8 MT.)

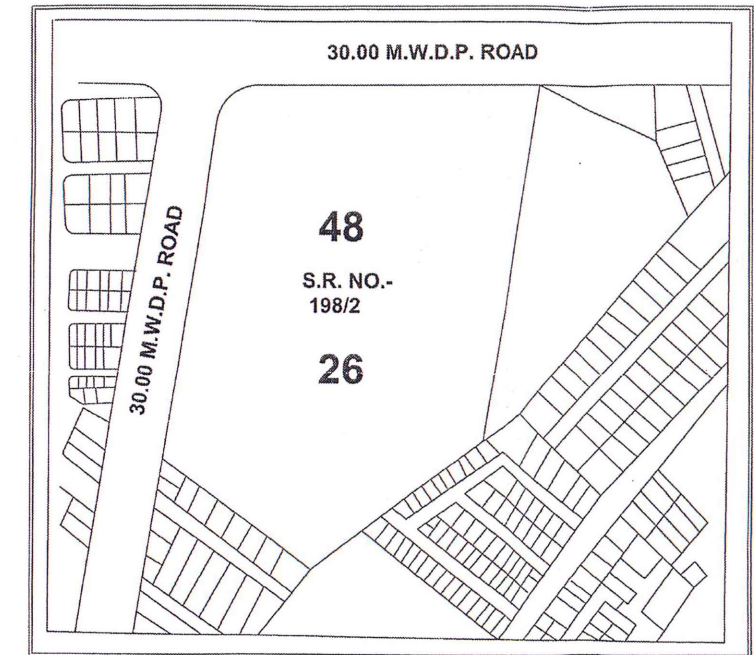


KEY PLAN (SCALE - 1 CM = 20 MT.)

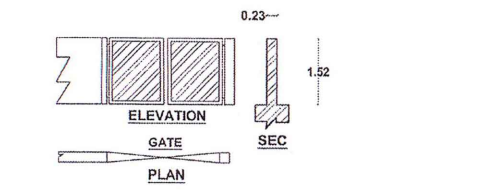


COMPOUND WALL DETAIL

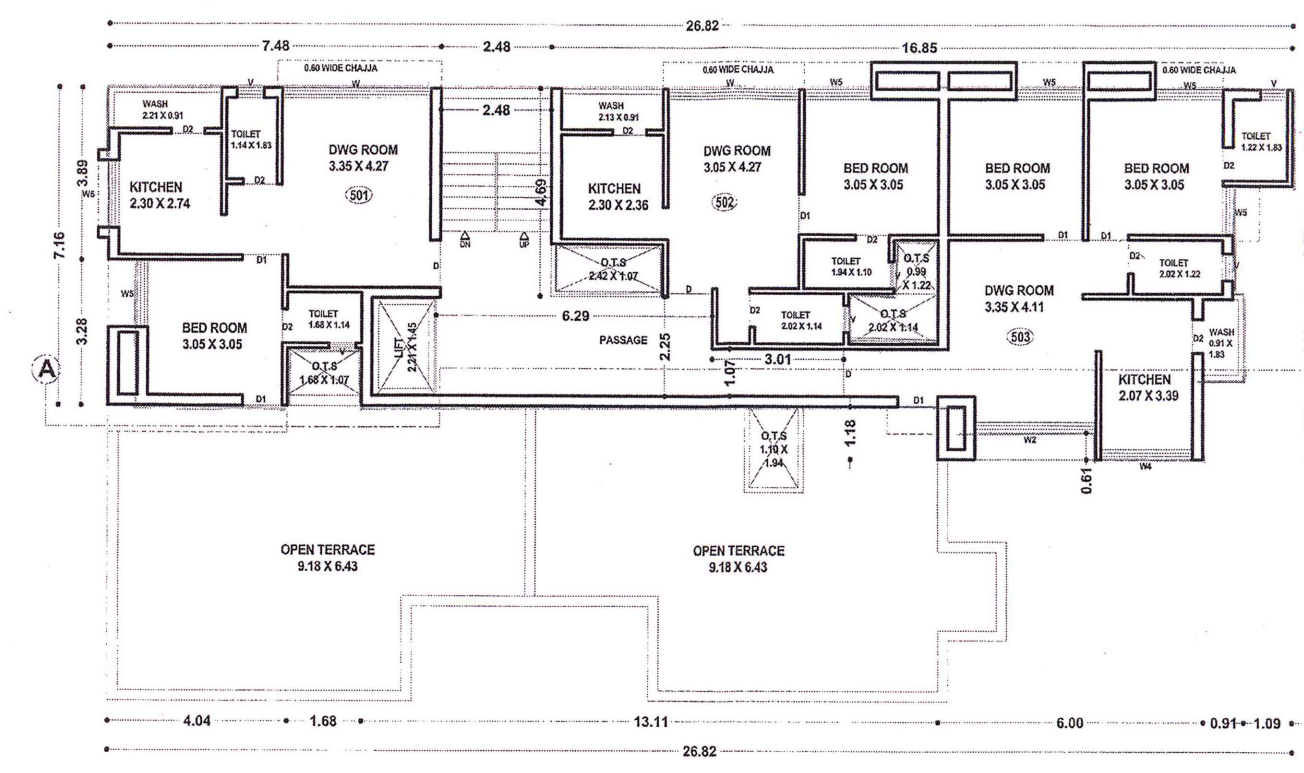


FORTH FLOOR ABOVE PARKING PLAN - 501 TO 503

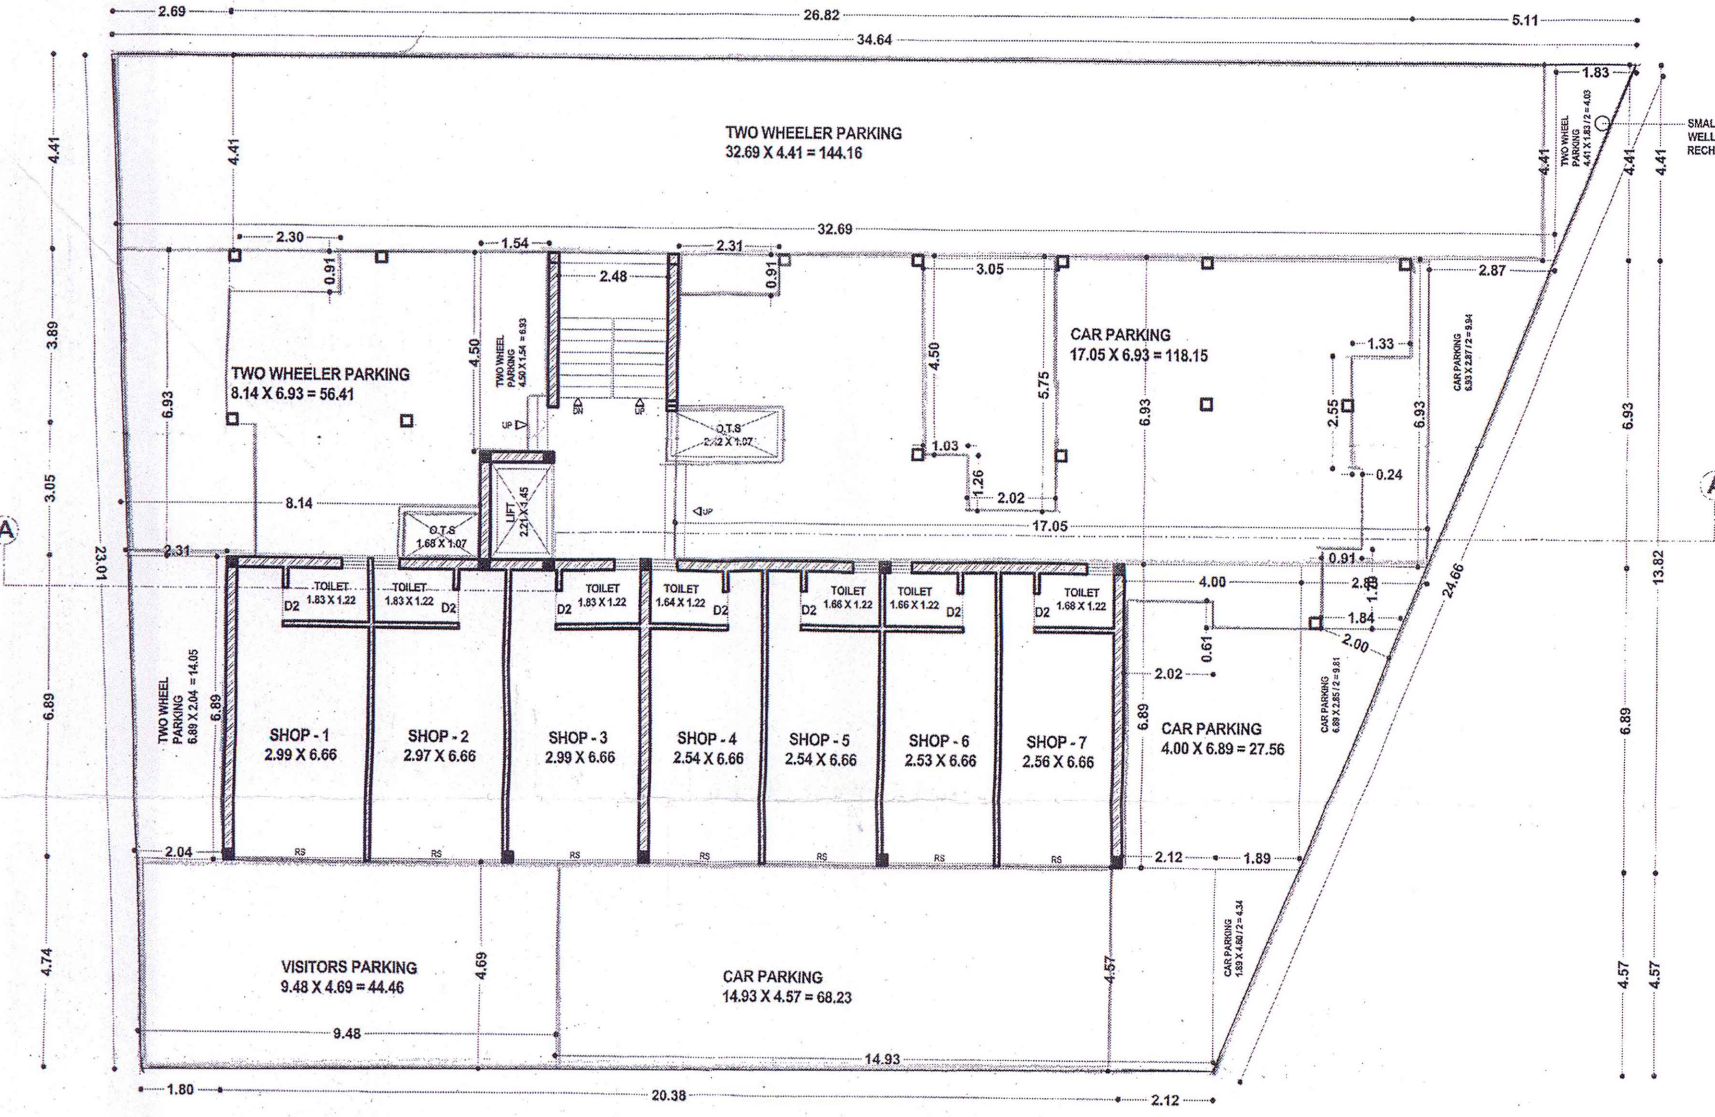

GROUND FLOOR PLAN

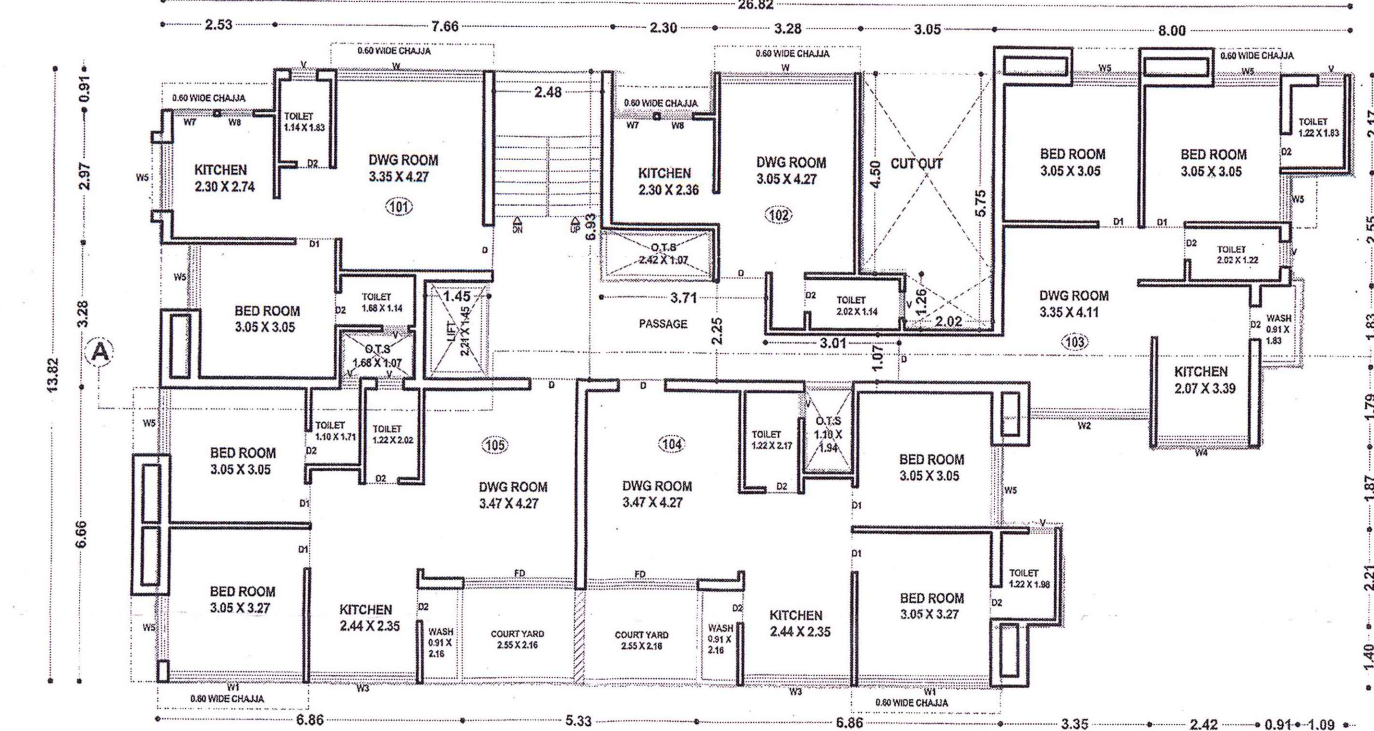

FIRST FLOOR PLAN - 101 TO 105

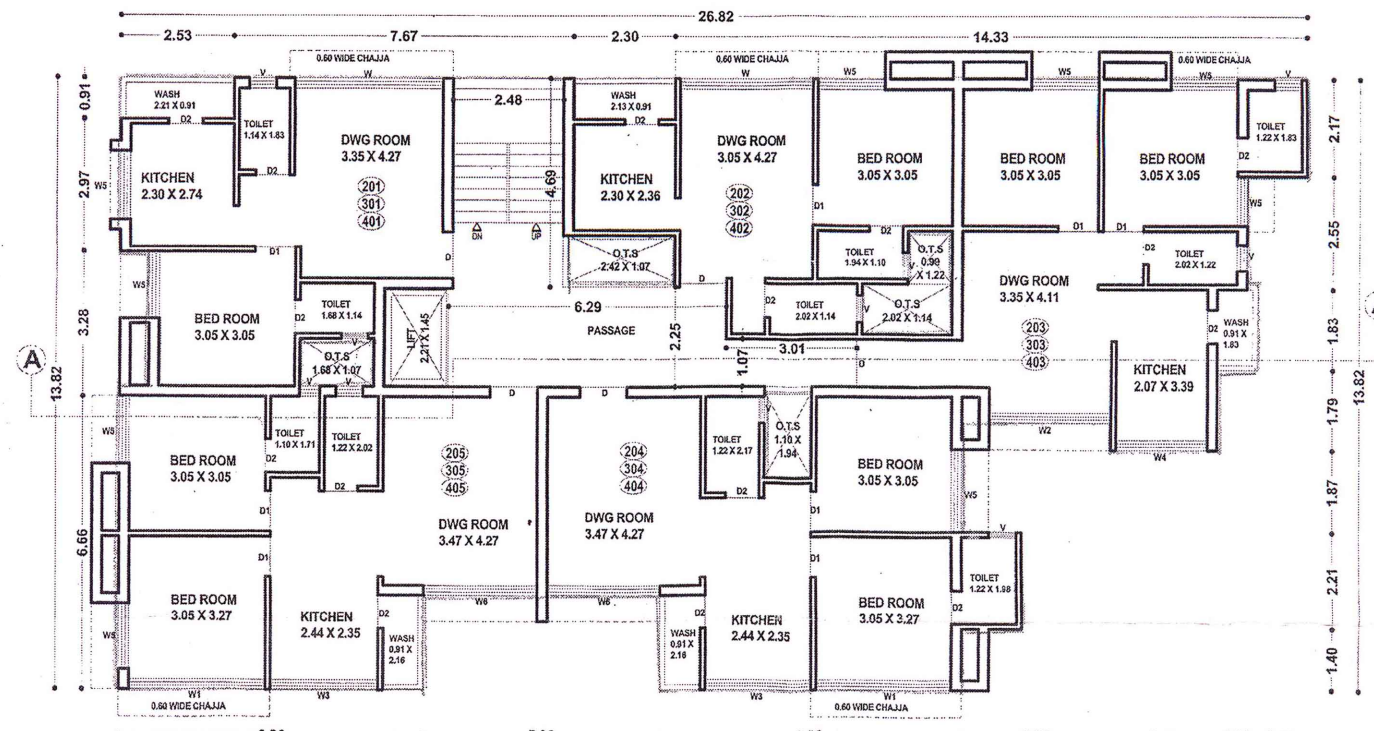

TYPICAL FLOOR PLAN
SECOND FLOOR - 201 TO 205
THIRD FLOOR - 301 TO 305
FORTH FLOOR - 401 TO 405

GROUND FLOOR

26.82 X 13.82 = 370.65

Ded. 1 - 0.65 X 3.05 = 1.98
2 - 2.53 X 0.91 = 2.30
3 - 1.68 X 1.07 = 1.79
4 - 2.42 X 1.07 = 2.58
5 - 2.30 X 0.91 = 2.09
6 - 1.10 X 1.94 = 2.13
7 - 2.02 X 1.26 = 2.54
8 - 1.33 X 2.55 = 3.39
9 - 1.09 X 1.83 = 1.99
10 - 2.00 X 1.79 = 3.58
11 - 2.02 X 0.61 = 1.23
12 - 6.44 X 5.48 = 35.29
72.45

NET G.F.B.A - 286.20 SQ.MT

TYPICAL FLOOR

26.82 X 13.82 = 370.65

Ded. 1 - 0.65 X 3.05 = 1.98
2 - 1.68 X 1.07 = 1.79
3 - 2.42 X 1.07 = 2.58
4 - 1.10 X 1.94 = 2.13
5 - 2.02 X 1.14 = 2.30
6 - 0.99 X 1.22 = 1.20
7 - 1.33 X 2.55 = 3.39
8 - 1.09 X 1.83 = 1.99
9 - 2.00 X 1.79 = 3.58
10 - 2.74 X 0.61 = 1.67
11 - 0.61 X 2.48 = 1.51
12 - 7.16 X 1.87 = 13.38
13 - 6.44 X 2.21 = 14.23
14 - 7.77 X 1.40 = 10.87
15 - 5.33 X 2.16 = 11.51
74.11

NET TYPICAL FLOOR - 296.54 SQ.MT

FIRST FLOOR

26.82 X 13.82 = 370.65

Ded. 1 - 0.65 X 3.05 = 1.98
2 - 2.53 X 0.91 = 2.30
3 - 1.68 X 1.07 = 1.79
4 - 2.42 X 1.07 = 2.58
5 - 2.30 X 0.91 = 2.09
6 - 1.10 X 1.94 = 2.13
7 - 2.02 X 1.26 = 2.54
8 - 3.05 X 4.50 = 13.69
9 - 1.33 X 2.55 = 3.39
10 - 1.09 X 1.83 = 1.99
11 - 2.00 X 1.79 = 3.58
12 - 2.74 X 0.61 = 1.67
13 - 0.61 X 2.48 = 1.51
14 - 7.16 X 1.87 = 13.38
15 - 6.44 X 2.21 = 14.23
16 - 7.77 X 1.40 = 10.87
79.72

NET F.F.B.A - 280.93 SQ.MT

FIFTH FLOOR

26.82 X 8.34 = 223.67

Ded. 1 - 0.65 X 3.05 = 1.98
2 - 1.68 X 1.07 = 1.79
3 - 2.42 X 1.07 = 2.58
4 - 1.10 X 1.94 = 2.13
5 - 2.02 X 1.14 = 2.30
6 - 0.99 X 1.22 = 1.20
7 - 1.33 X 2.55 = 3.39
8 - 1.09 X 1.83 = 1.99
9 - 2.00 X 1.79 = 3.58
10 - 2.74 X 0.61 = 1.67
11 - 0.61 X 2.48 = 1.51
12 - 7.16 X 1.87 = 13.38
13 - 6.44 X 2.21 = 14.23
14 - 7.77 X 1.40 = 10.87
15 - 5.33 X 2.16 = 11.51
74.11

NET B.A - 179.94 SQ.MT

TITLE OF WORK
PROPOSED COMMERCIAL CUM RESIDENCIAL
APARTMENT BUILDING PLAN

SITE ADDRESS :-
PLOT NO. - 1 TO 5/A, S.R. NO. - 198/2P 1/1, DRAFT T.P.S. NO. - 7,
O.P. NO. - 26, F.P. NO. - 48, CHAITNYA VILA, ADHEVADA,
TA. & DIST. - BHAVNAGAR.

NAME OF OWNER :-
KRISHNA DEVALOPERS PROPERITOR
SHRI KULDEEP NAVALKISHOR PANDYA

SCALE = 1:100 **DATE**

AREA TABLE	SQ.MT
PLOT AREA	667.11
PER B.A. 45 %	300.19
PER F.S.I. - 1.60	1067.37
PAID F.S.I. - 0.60	400.26
TOTAL F.S.I. - 2.20	1467.64

PARTICULAR	B.A SQ.MT	F.S.I SQ.MT
GROUND FLOOR	298.20	157.79
FIRST FLOOR	290.93	258.99
SECOND FLOOR	296.54	264.60
THIRD FLOOR	296.54	264.60
FORTH FLOOR ABOVE	296.54	264.60
PARKING	179.94	148.00
STAIR CASE	25.14	---
MACHINE ROOM	6.32	---
TOTAL	1690.15	1358.58
BALANCE	1.99	109.06

PARKING ACCOMMODATION

REQUIRED PARKING PER.F.S.I	SQ.MT	VISITORS	CAR	TWO WHEELER
COMMERCIAL - 157.79 X 40% =	63.11	10%	50%	50%
RESIDENCE - 1309.85 X 25% =	327.46	32.74	147.36	147.36
TOTAL	390.57	39.05	172.76	172.76

PROVIDED PARKING

TOTAL	VISITORS	CAR	TWO WHEELER
508.07	44.46	238.03	225.58

COLOUR NOTE
SHOWS PLOT LINE
SHOWS PRO WORK
SHOWS CAR
SHOWS TWO WHEELER
BORE RECHARGE

STAIR DETAIL
TRADE - 0.25
RISER - 0.17
WIDTH - 1.22

OPENING SCHEDULE

PARTICULAR	SIZE	PARTICULAR	WINDOW	SIZE
DOOR	1.07 X 2.13	FD	2.55 X 2.13	W4 2.74 X 0.91
D1	0.91 X 2.13	W	3.35 X 2.13	W5 1.52 X 1.22
D2	0.76 X 2.13	W1	3.05 X 2.13	W6 2.55 X 2.13
V	0.61 X 0.61	W2	2.74 X 2.13	W7 0.95 X 0.91
		W3	2.44 X 0.91	W8 0.76 X 0.91

OWNER
ASHWIN B. GOWEL
B. E. (CIVIL)
B.M.C. Lic.No. ER.197
BADA Lic.No. ER.33

ENGINEER / SUP
BHAVEN K. VYAS
STRUCTURAL DESIGNER
B.M.C. Lic. No. ER. 51
BADA Lic. No. 572-13

STR ENGINEER

BHAVNAGAR AREA DEVELOPMENT AUTHORITY

DESIGN :-
NARENDRA GAJJAR
& ASSOCIATES
P.L. 12, PLOT NO. 12, CHAITNYA VILA, ADHEVADA, TA. & DIST. - BHAVNAGAR.
Bhav. narendra.gajjar@gmail.com
Mobile : 9824290519, 9427212338