

[illegible]

FOR, PRATHNA CORPORATION
SHAILESHKUMAR B. PATEL
DEV- 001DV03092510129

Y. C. SOLANKI
E-604, Samor Residency,
Canal Road, Vatva, Ahmedabad.
AMC/ISD/05/19022610101

ENGINEER STR. ENGINEER

Y. C. SOLANKI
E-604, Samor Residency,
Canal Road, Valva, Ahmedabad,
A.M.C. License No.
0014CM1944054

CONFINED COW

[illegible]

APPROVAL OF DRAWINGS AND ACCEPTANCE OF ANY STATEMENT, DOCUMENTS, STRUCTURAL REPORT, STRUCTURAL DRAWINGS, PROGRESS CERTIFICATE OR BUILDING COMPLETION CERTIFICATES SHALL NOT BE VALID UNLESS THE SIGNATURE OF THE REGISTERED PROFESSIONAL SUPERVISOR, STRUCTURAL DESIGNER, REGISTERED OWNER OR RESPONSIBILITY, IMPOSED UNDER THE ACT, THE DEVELOPMENT CONTROL REGULATIONS AND THE LAWS OF THE STATE AND LOCAL ACTS, IS AFFIXED TO THE DRAWING OR FORM. 3.13.1. A PERSON GRANTED UNDER THE ACT AND THESE REGULATIONS, ANY PERSON UNDERTAKING ANY

Ahmedabad Municipal Corporation
 Case No. : BLNTSNZ/280521/CGDRCV/A4867/R00M1
 Zone: NORTH
 Plan Approved as per terms and condition mentioned in




Date: 06-08-2021

Dr. Jyoti K. Patil







06-08-2021

Authorisation (B.P.S.P.)	Authority (D.O.)	Approved (B.P.S.P.)
-----------------------------	---------------------	------------------------


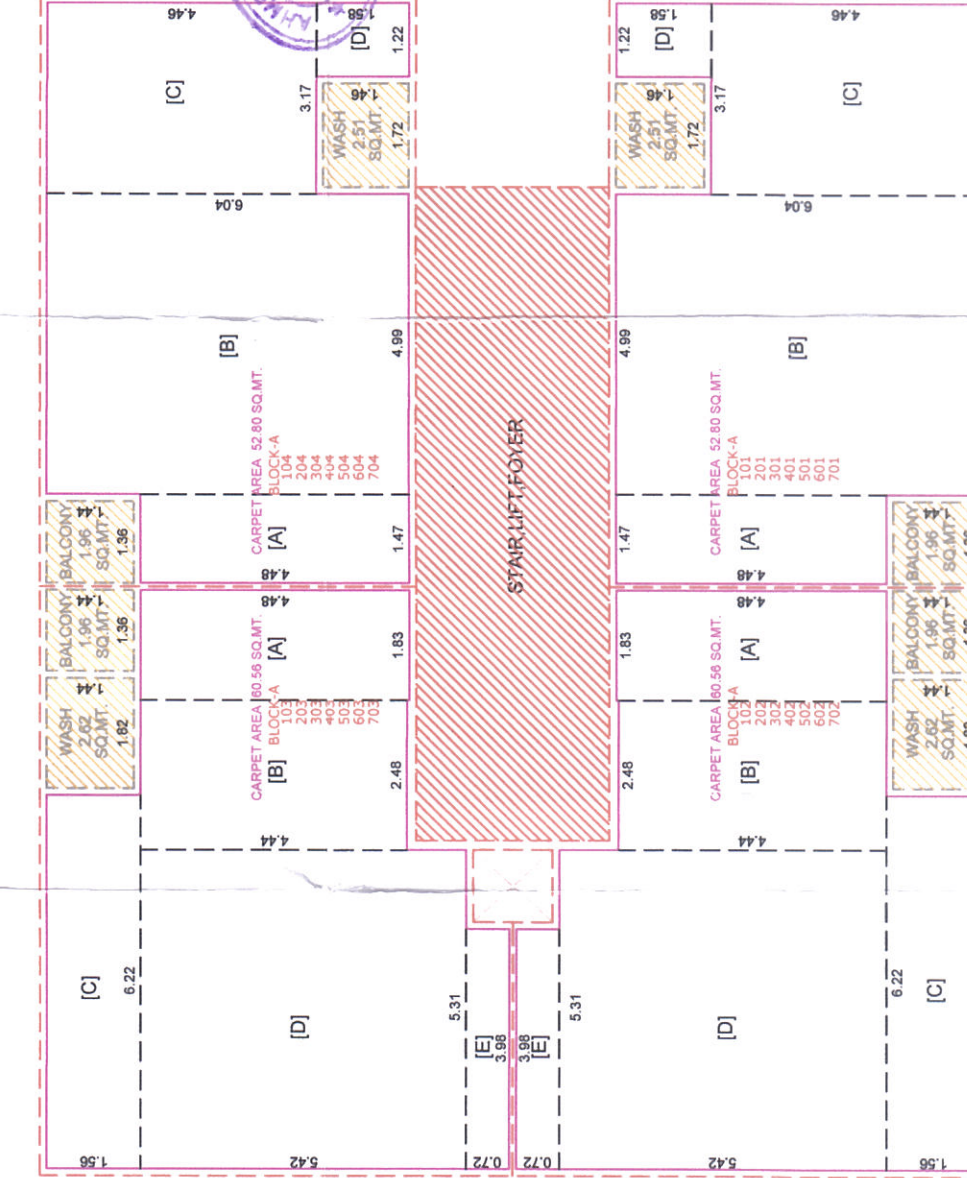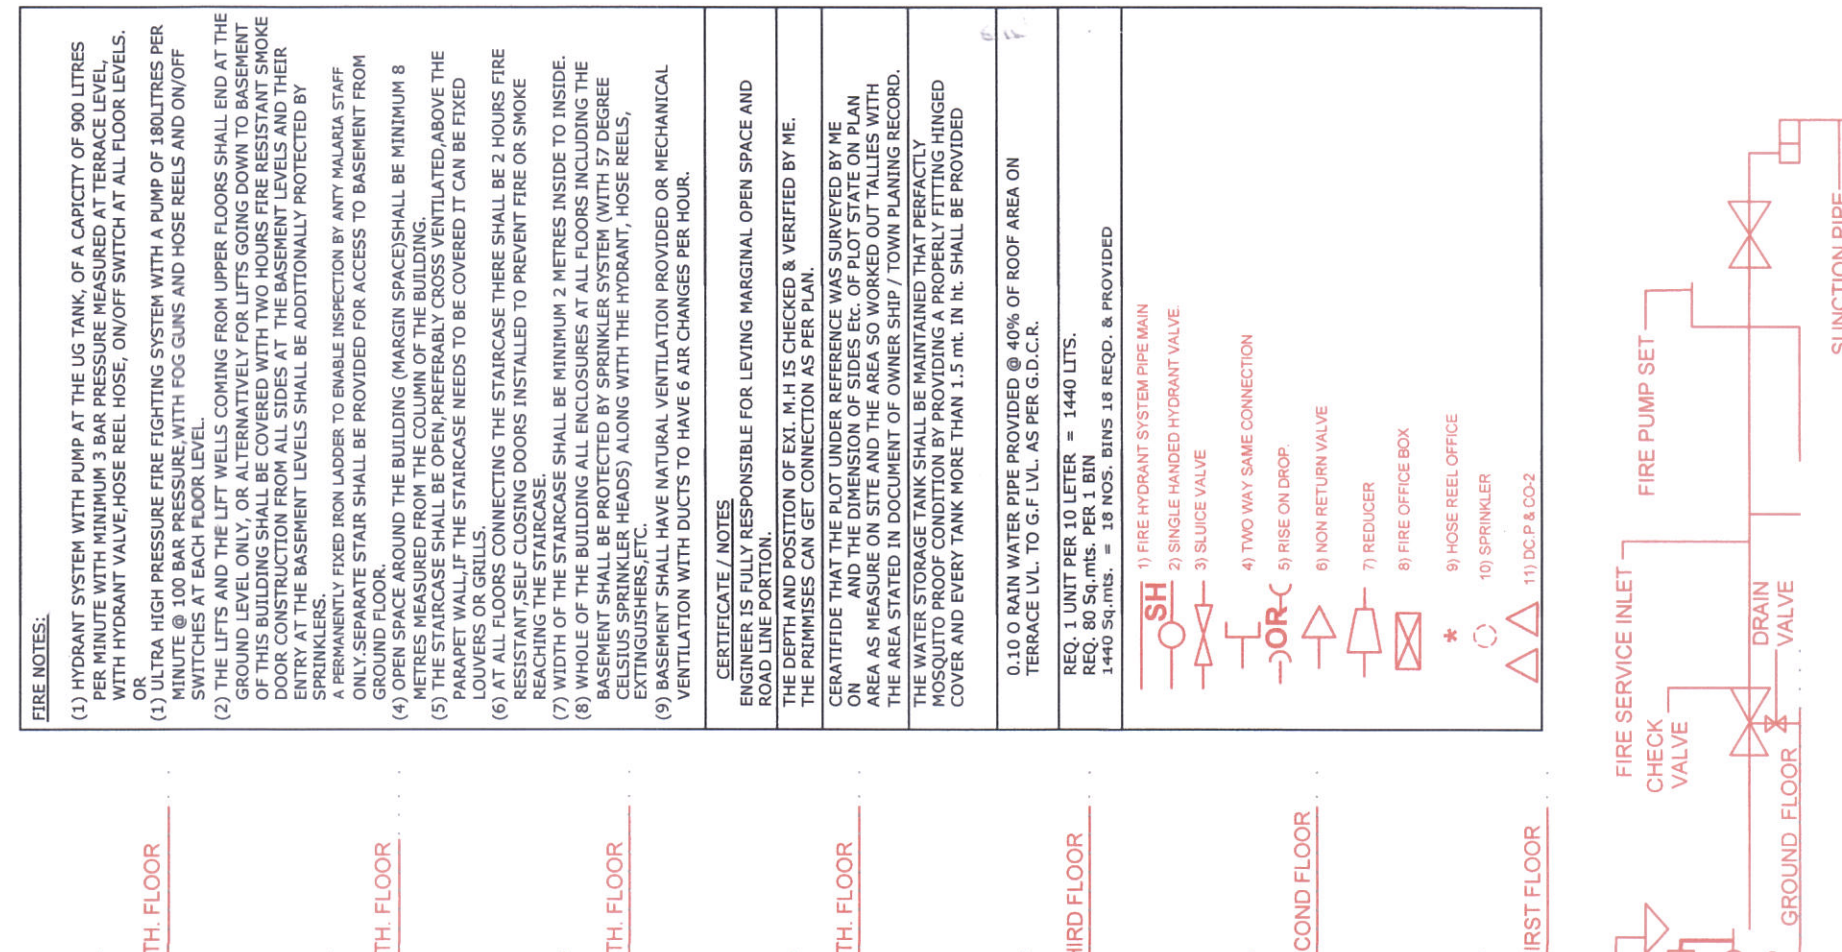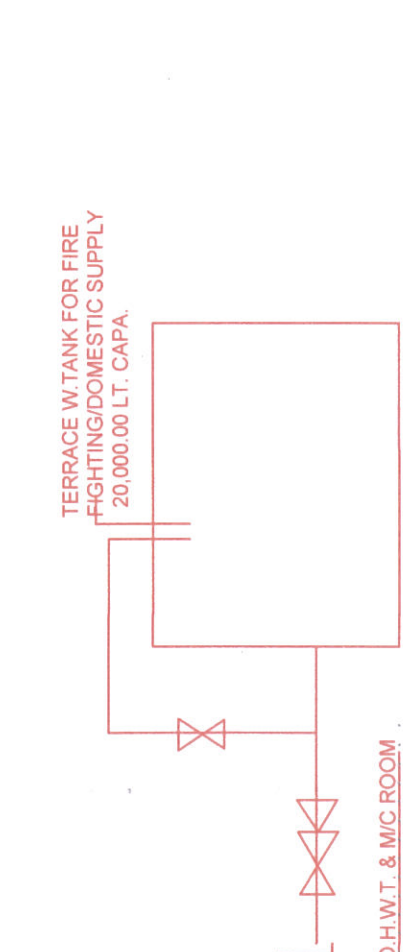

CARPET AREA FOR FIRST FLOOR PLAN	
E.S. & UNIT BUILT UP AREA CALC (BLOCK-A)	
UNIT AREA :- 68.97 SQ.MT	
FLAT NO :- [102.202.302.412.502.602.702]	
FLAT NO :- [303.403.503.603.703]	
UNIT AREA :- 61.37 SQ.MT	
FLAT NO :- [101.201.301.401.501.601.701]	
FLAT NO :- [204.304.404.504.604.704]	
[A] 1.89 x 6.27	= 11.86
[B] 2.48 x 6.12	= 15.18
[C] 22.87 x 2.1	= 8.60
[D] 12.05 x 7.57	= 30.04
TOTAL	= 65.64
UNIT AREA :- 61.37 SQ.MT	
[A] 9.795 x 6.265	= 61.37
TOTAL	= 61.37

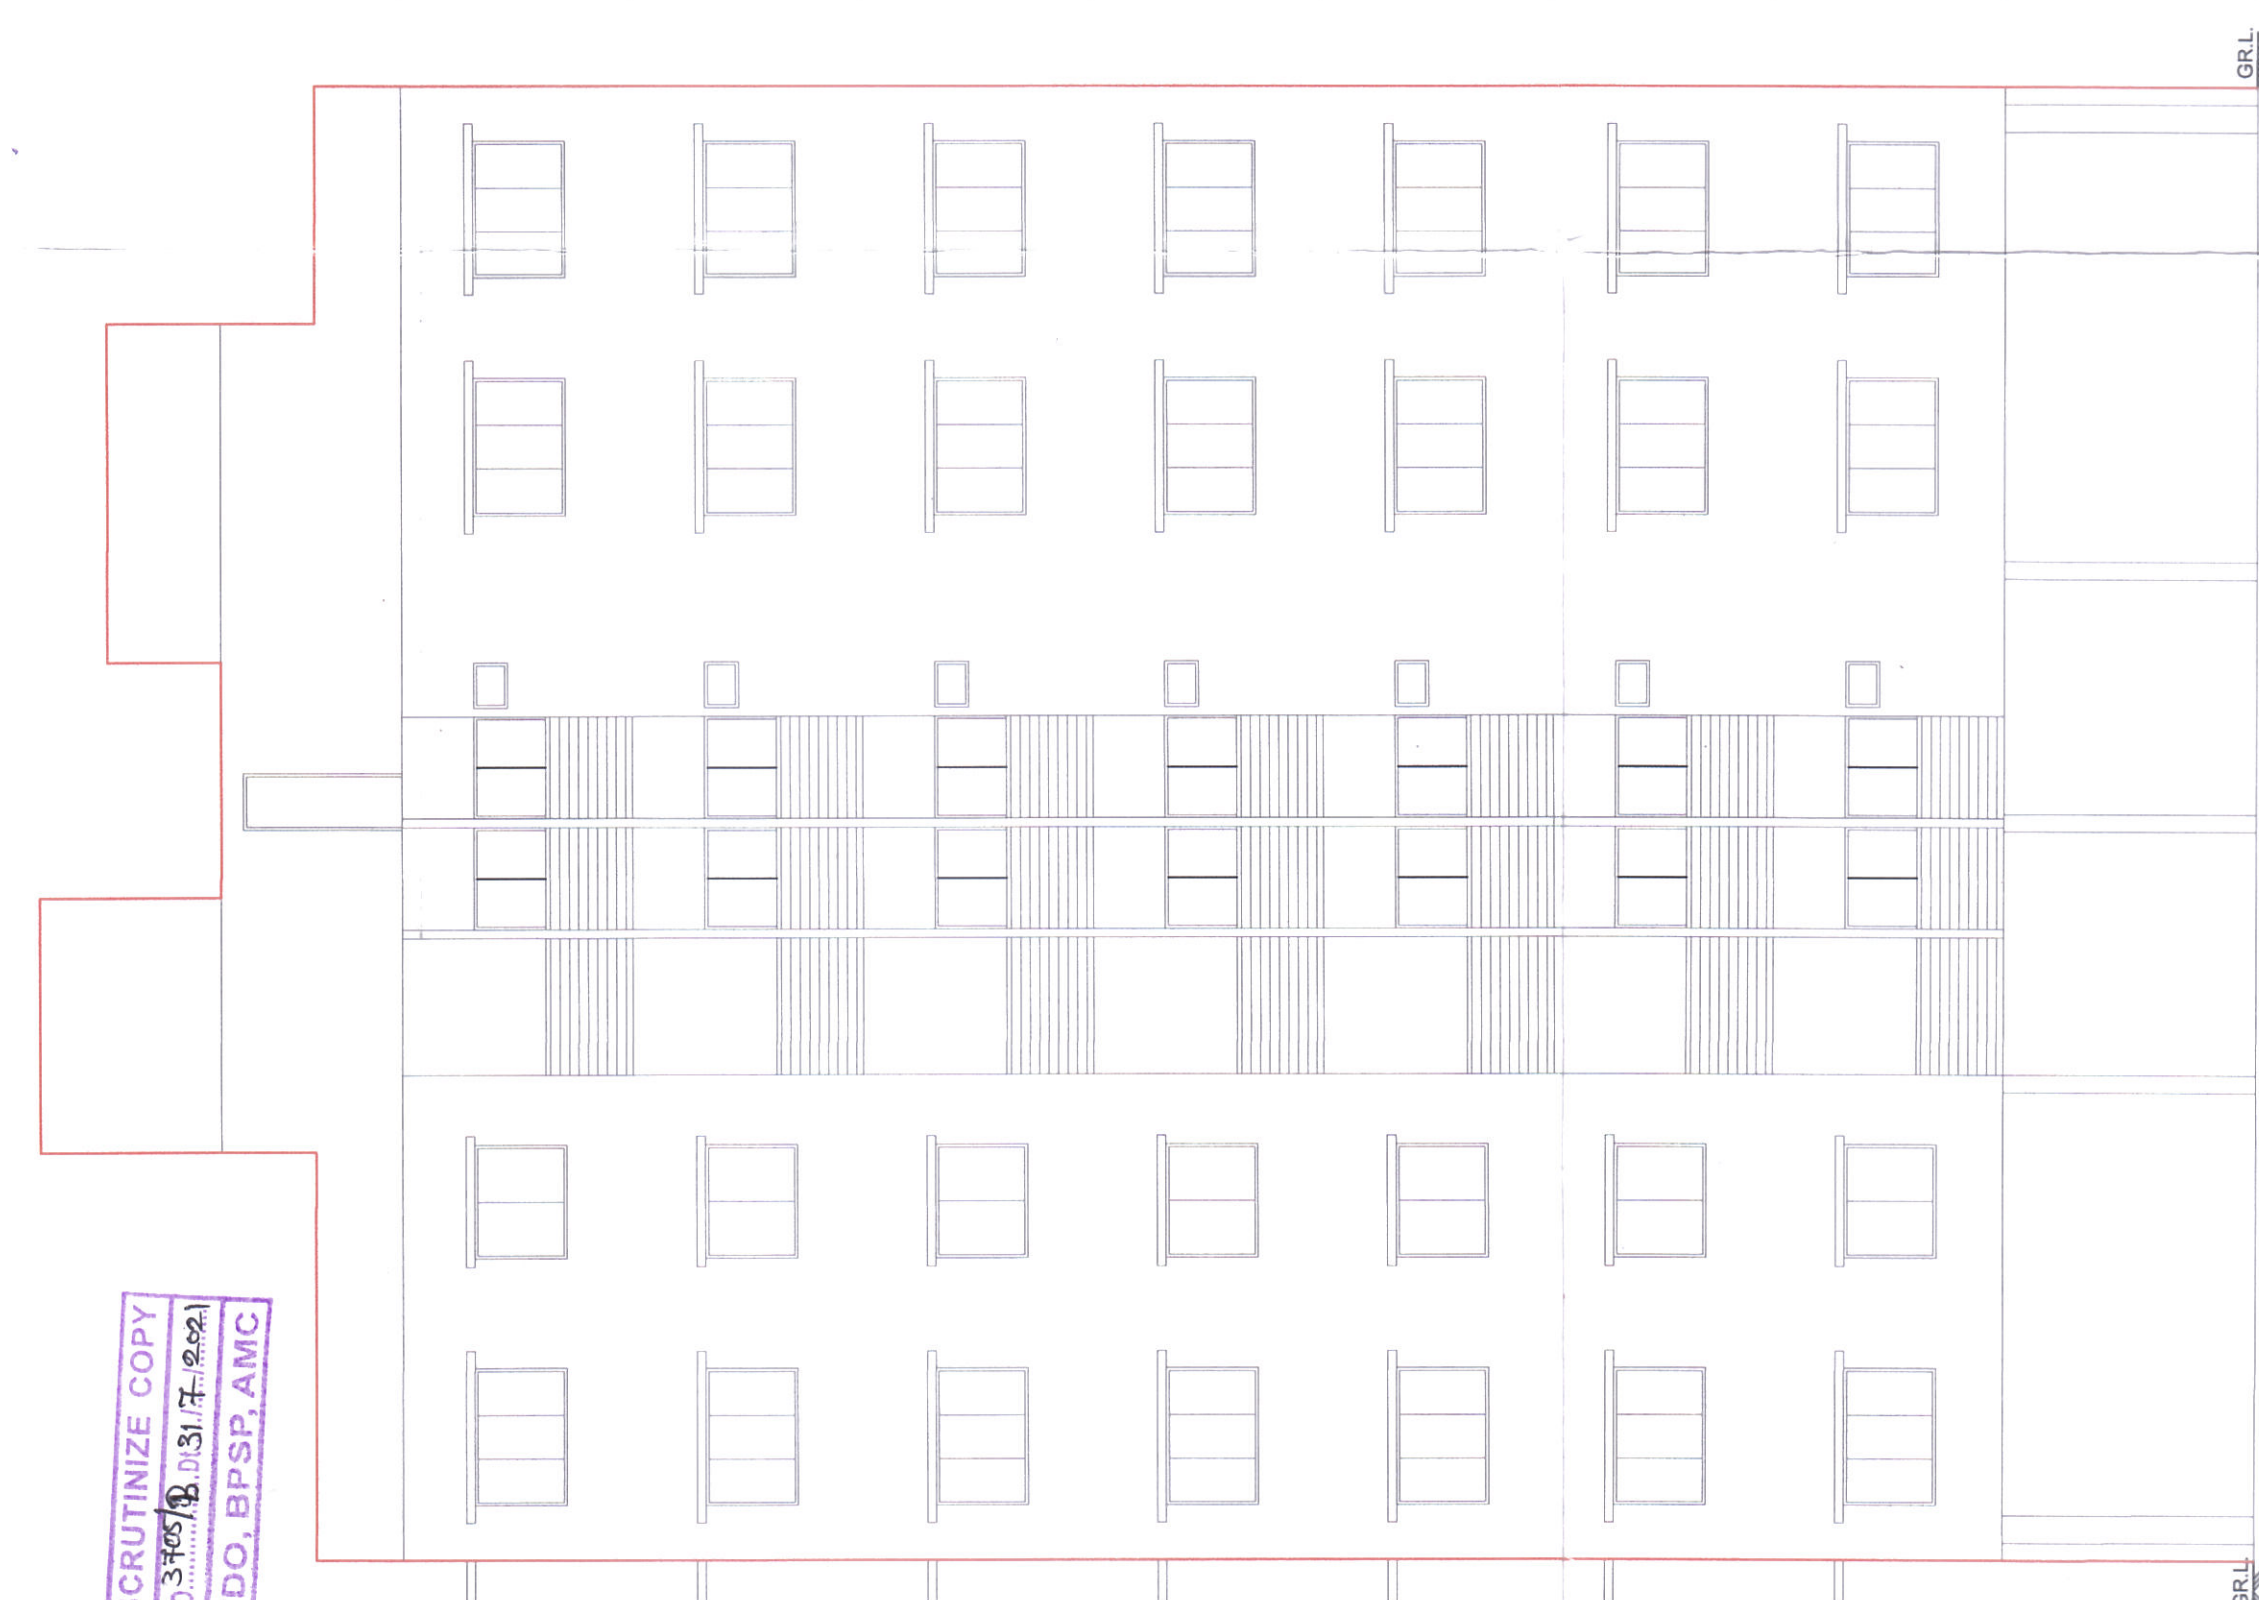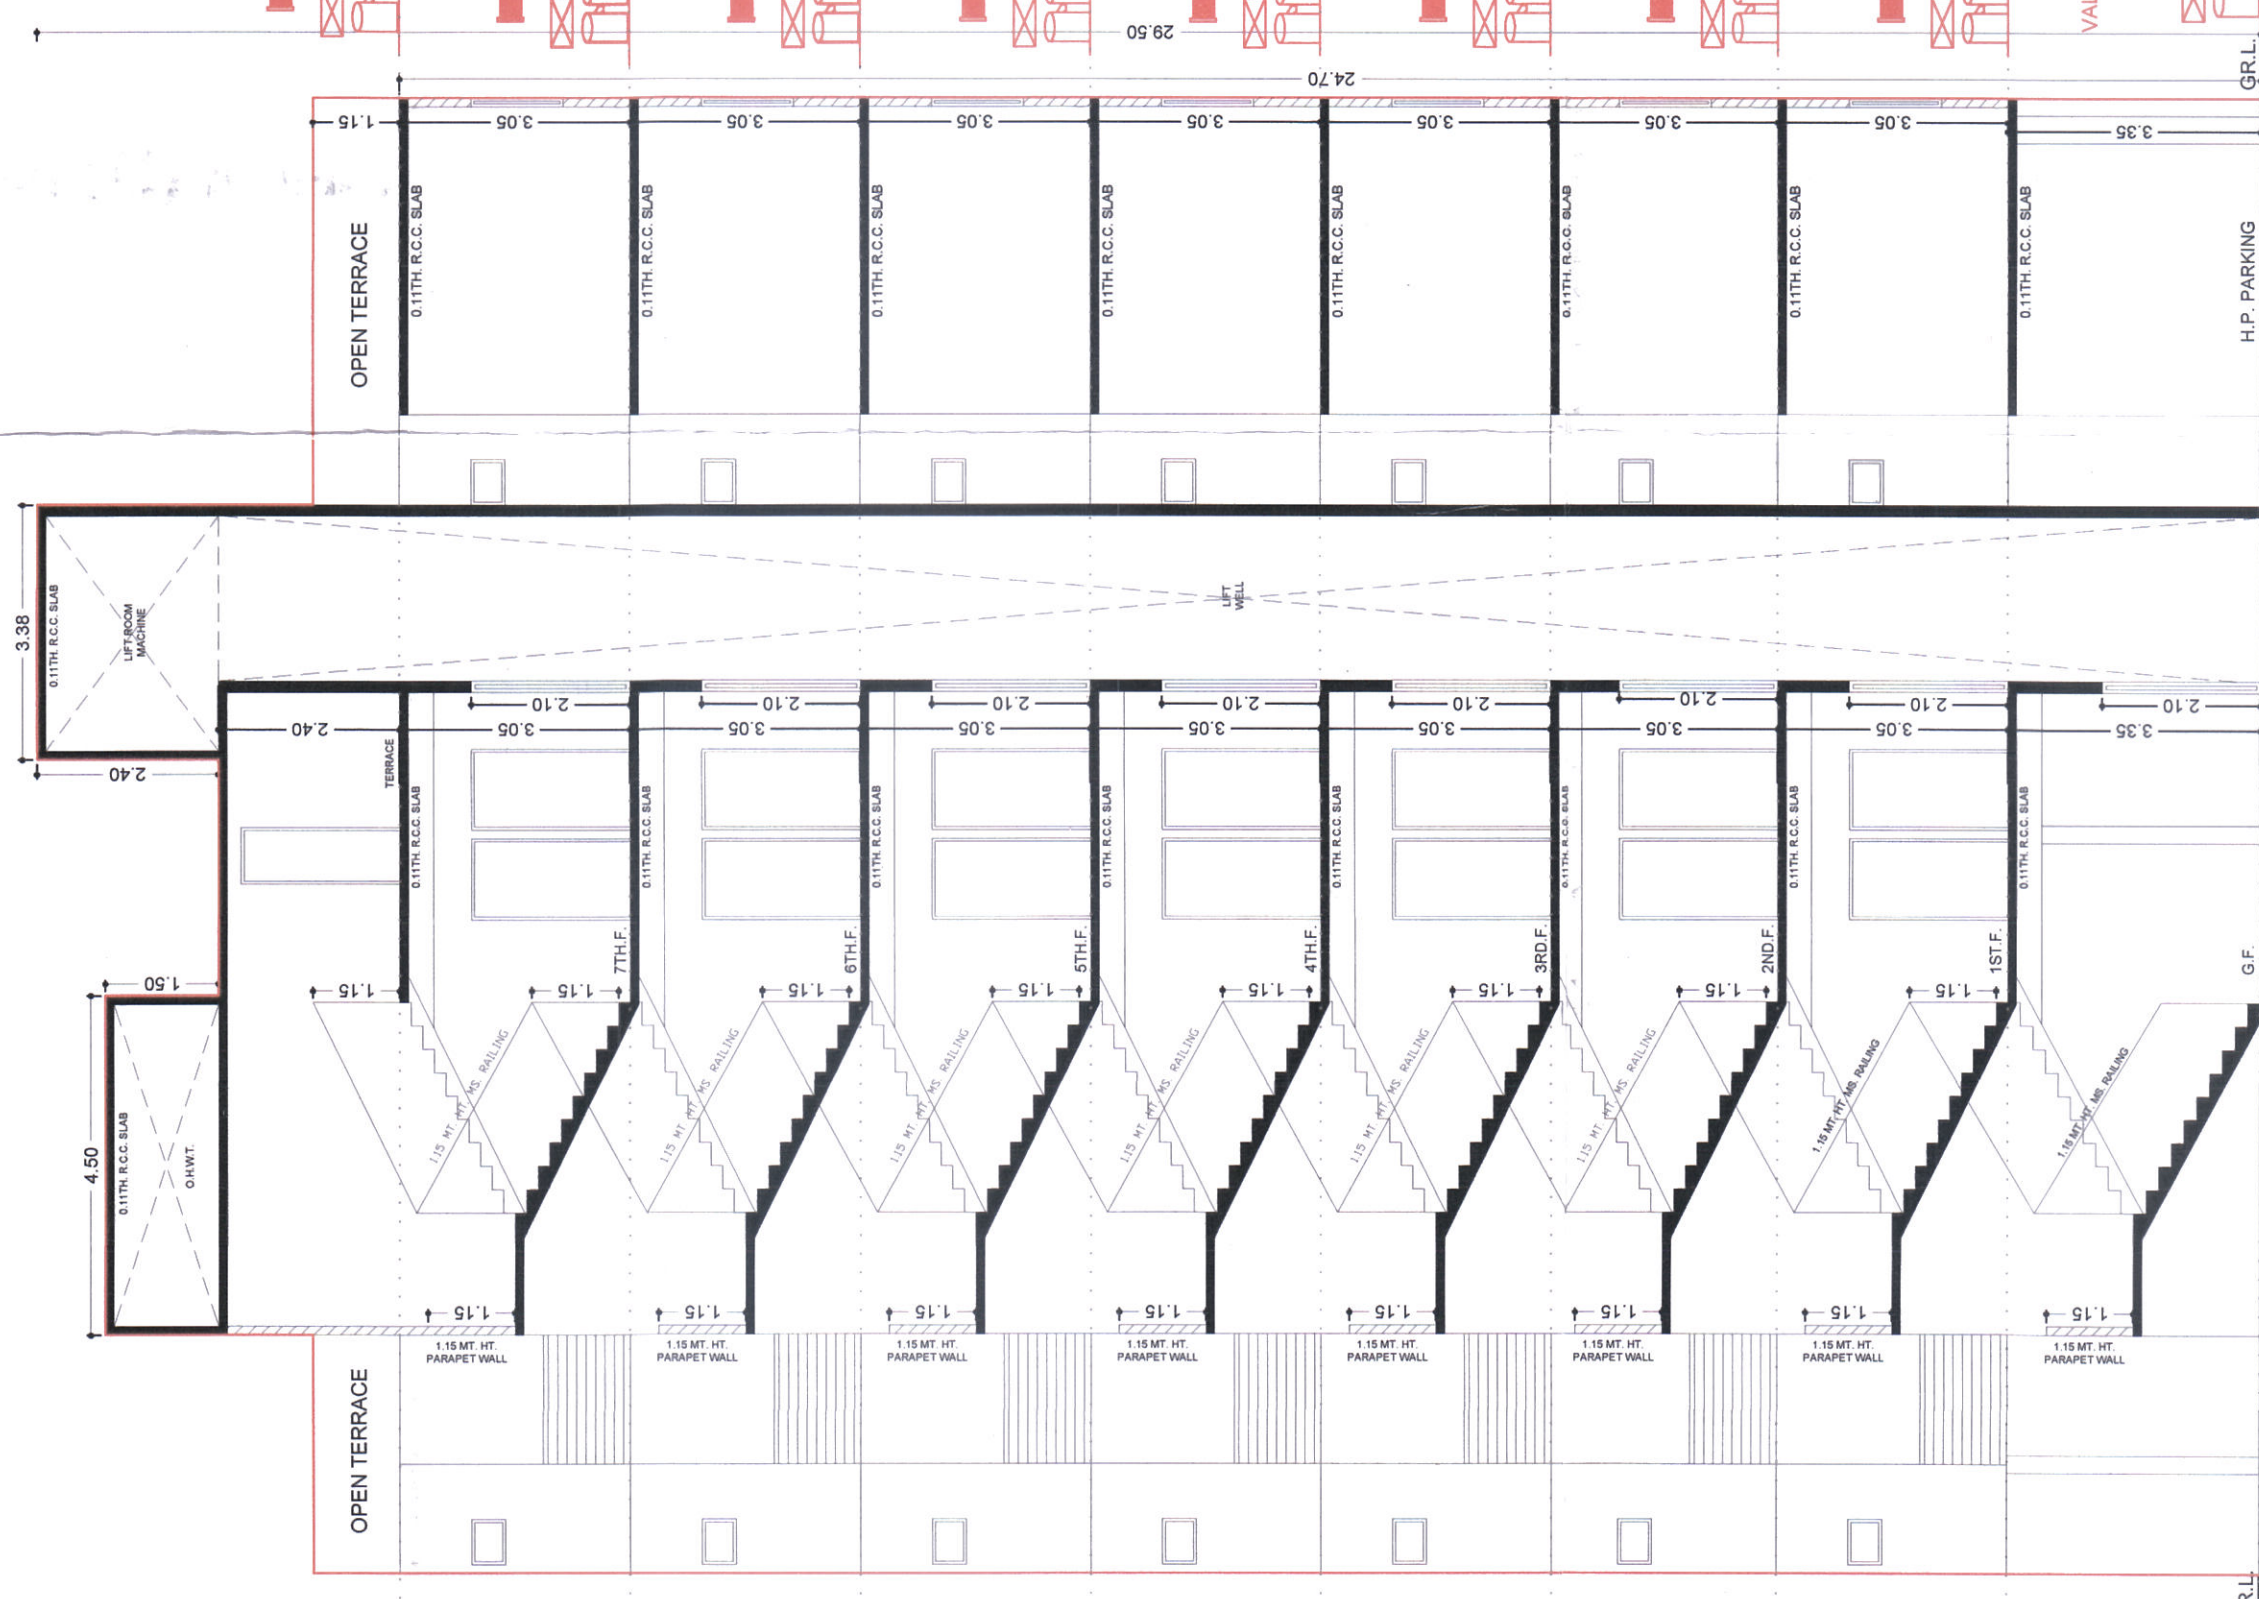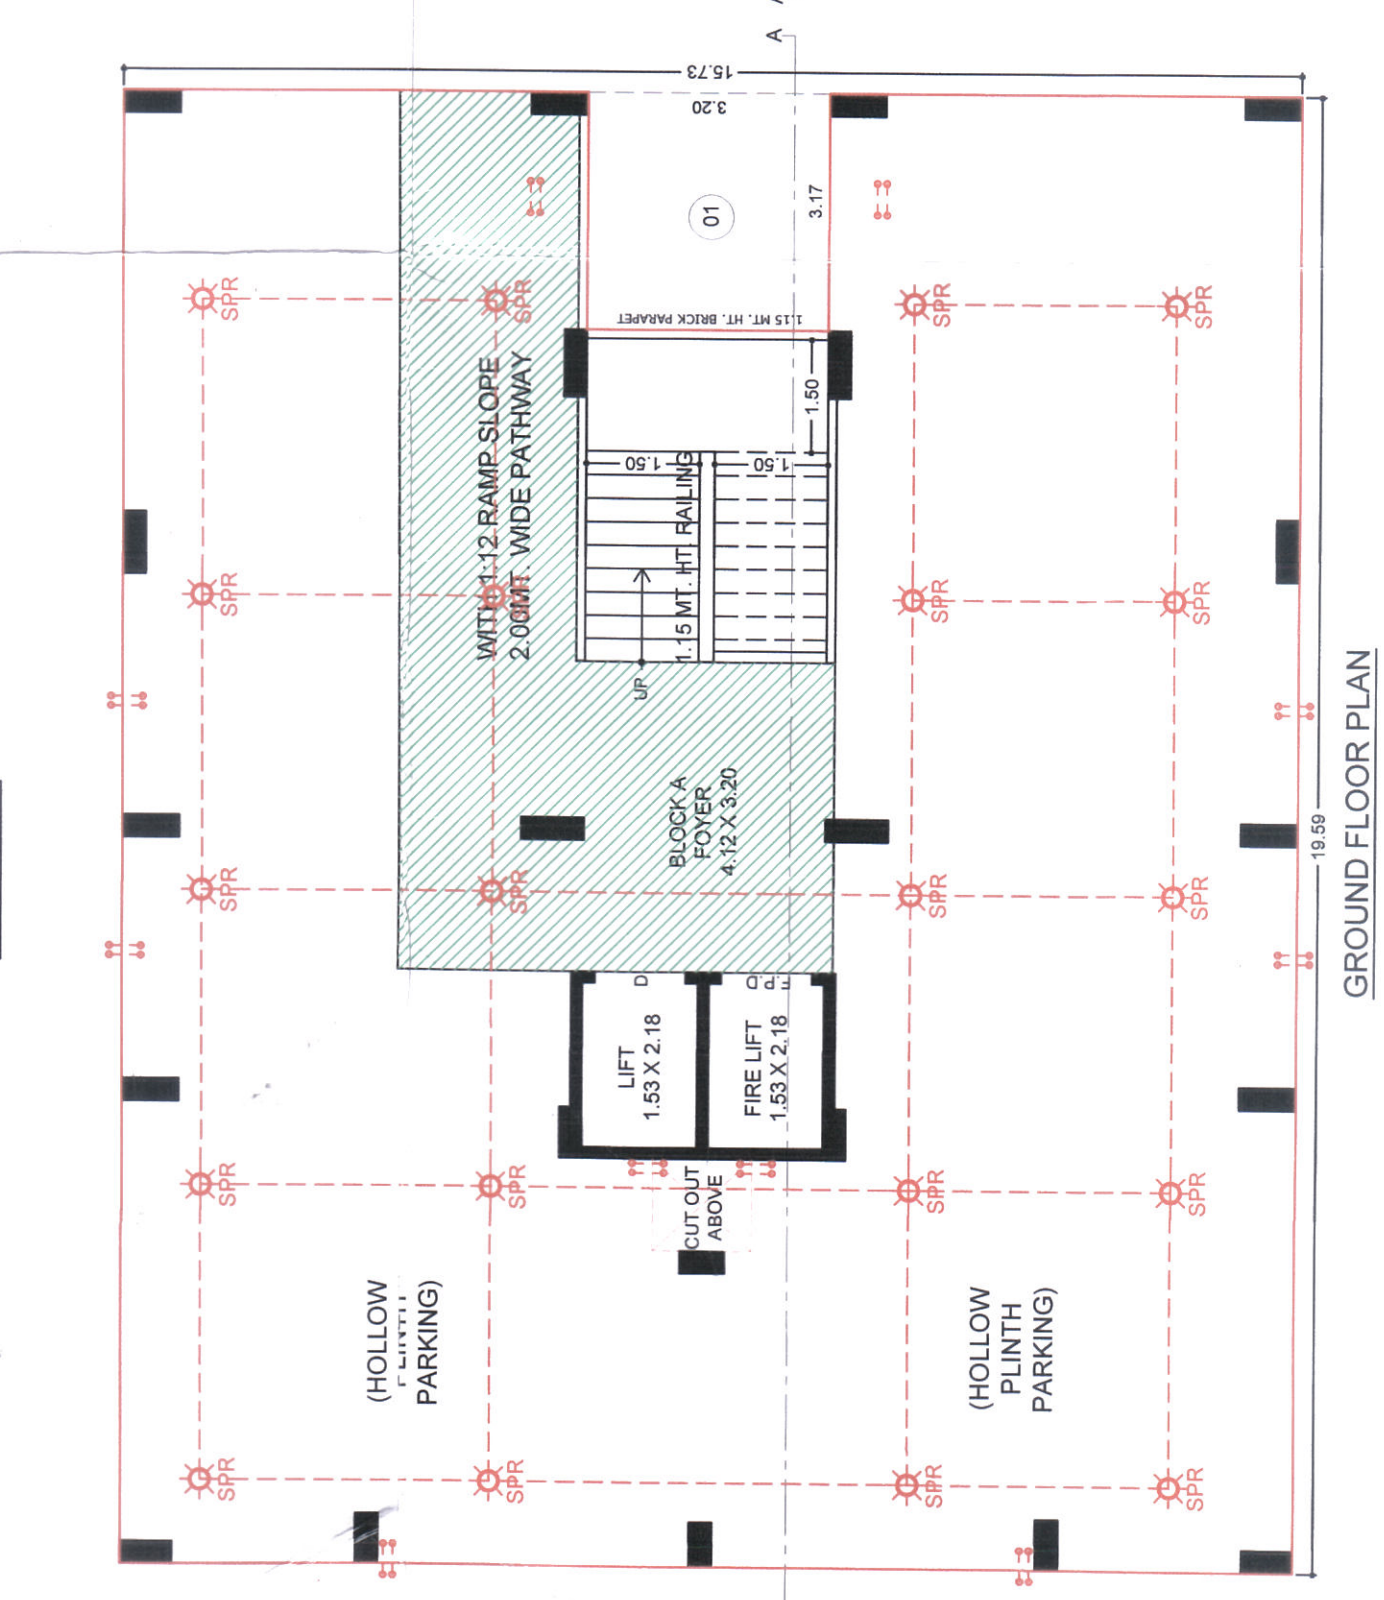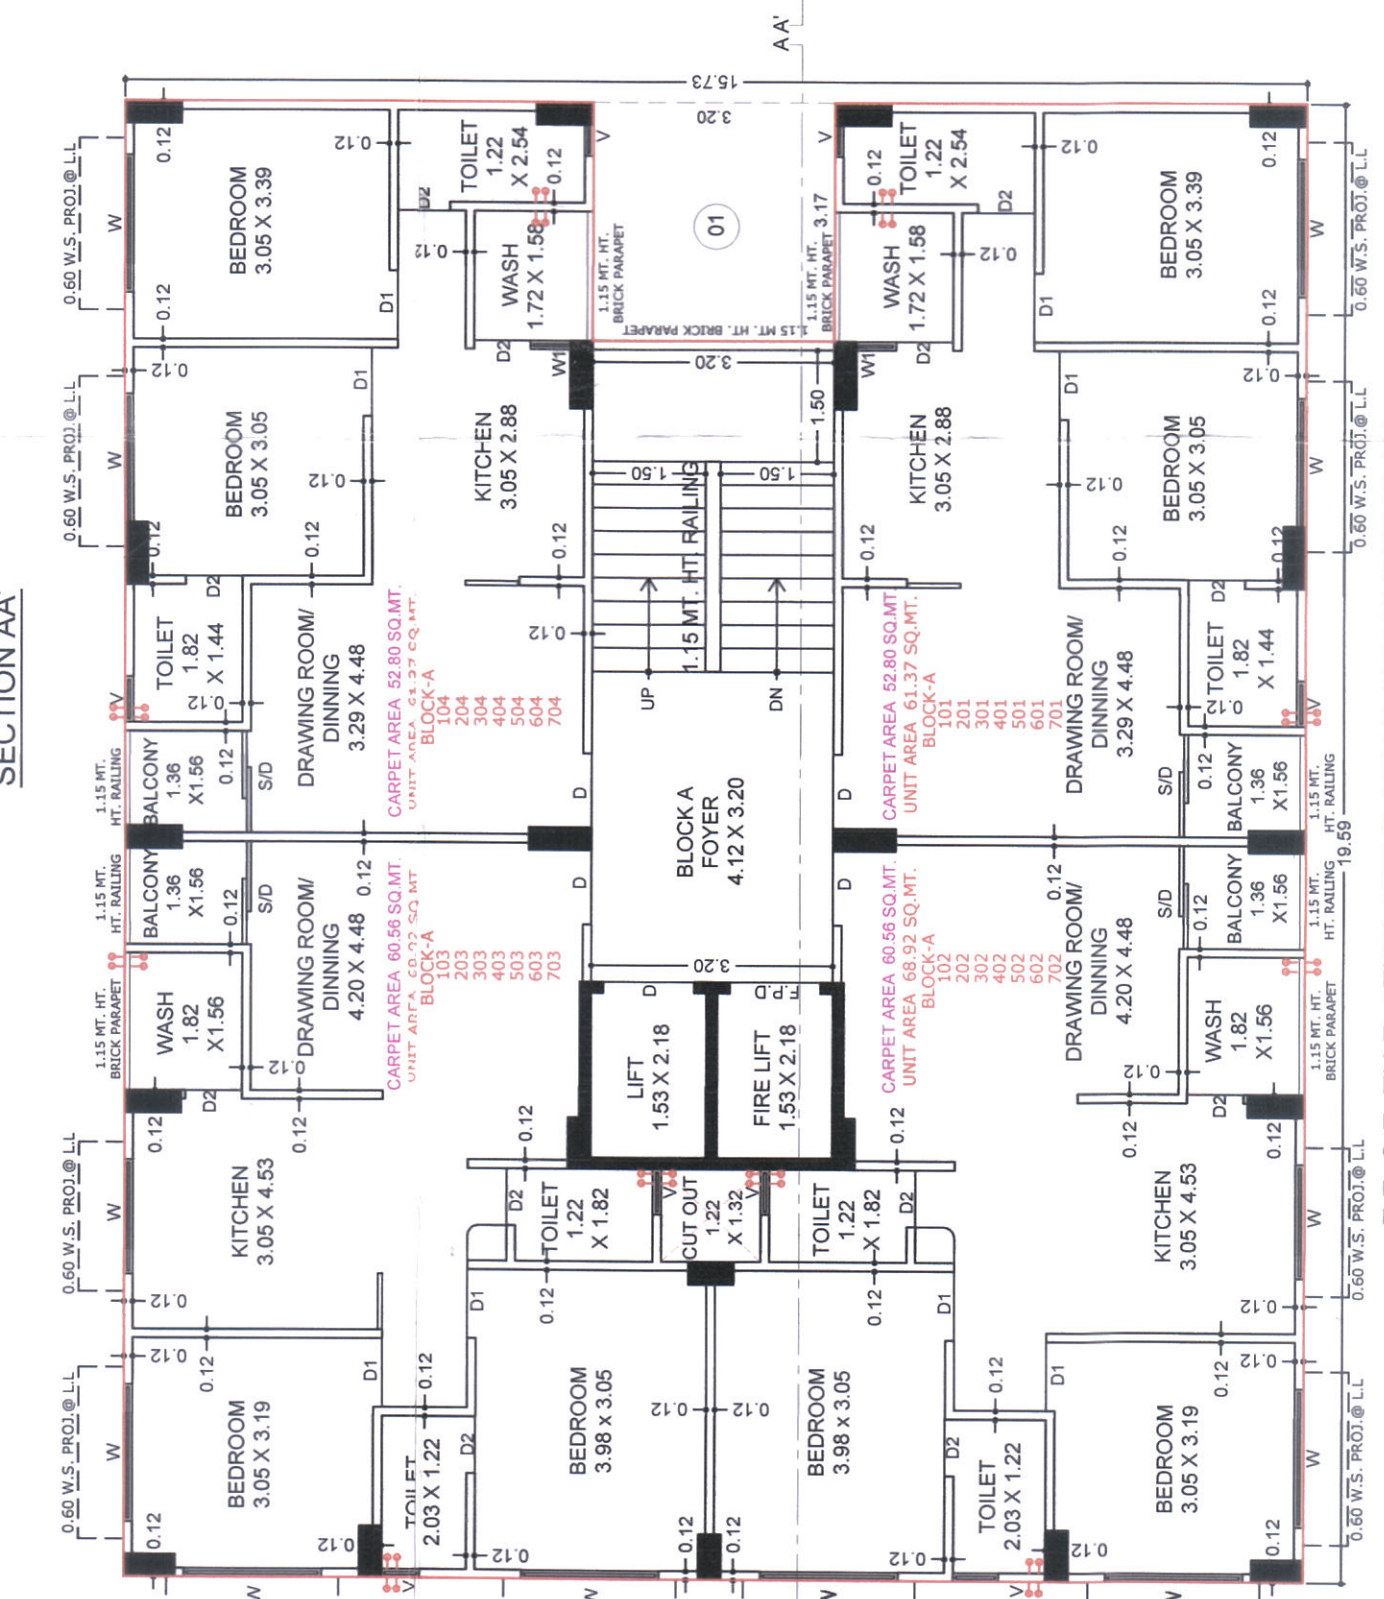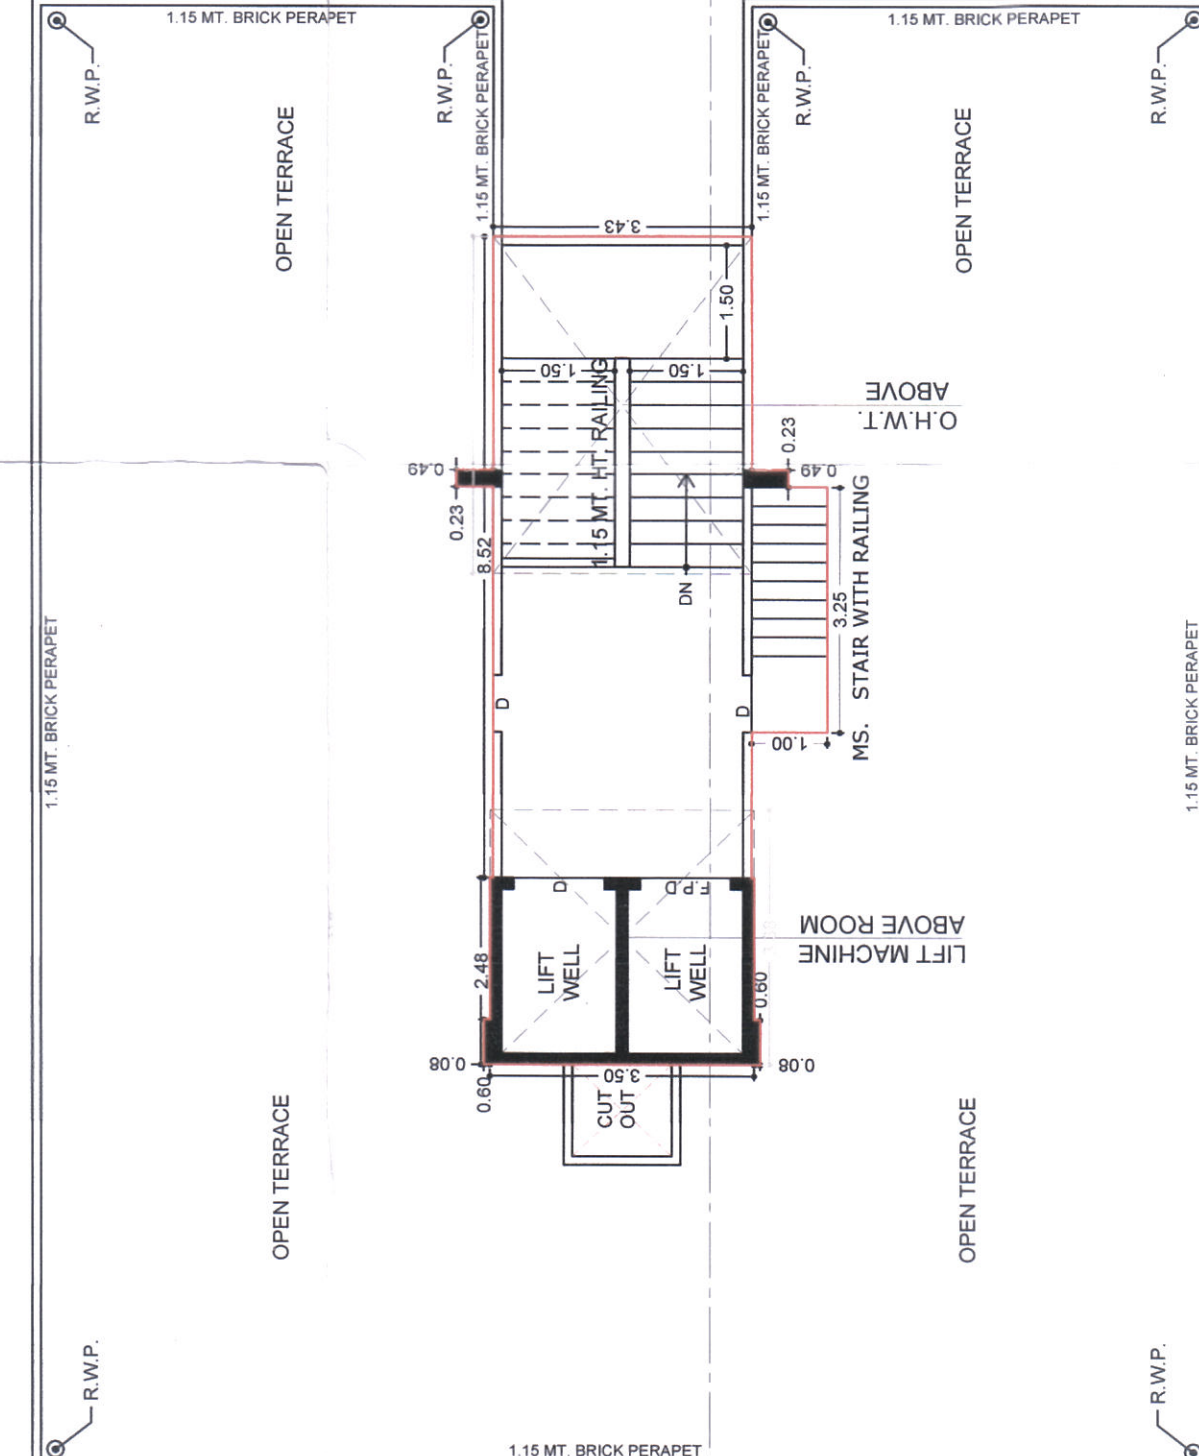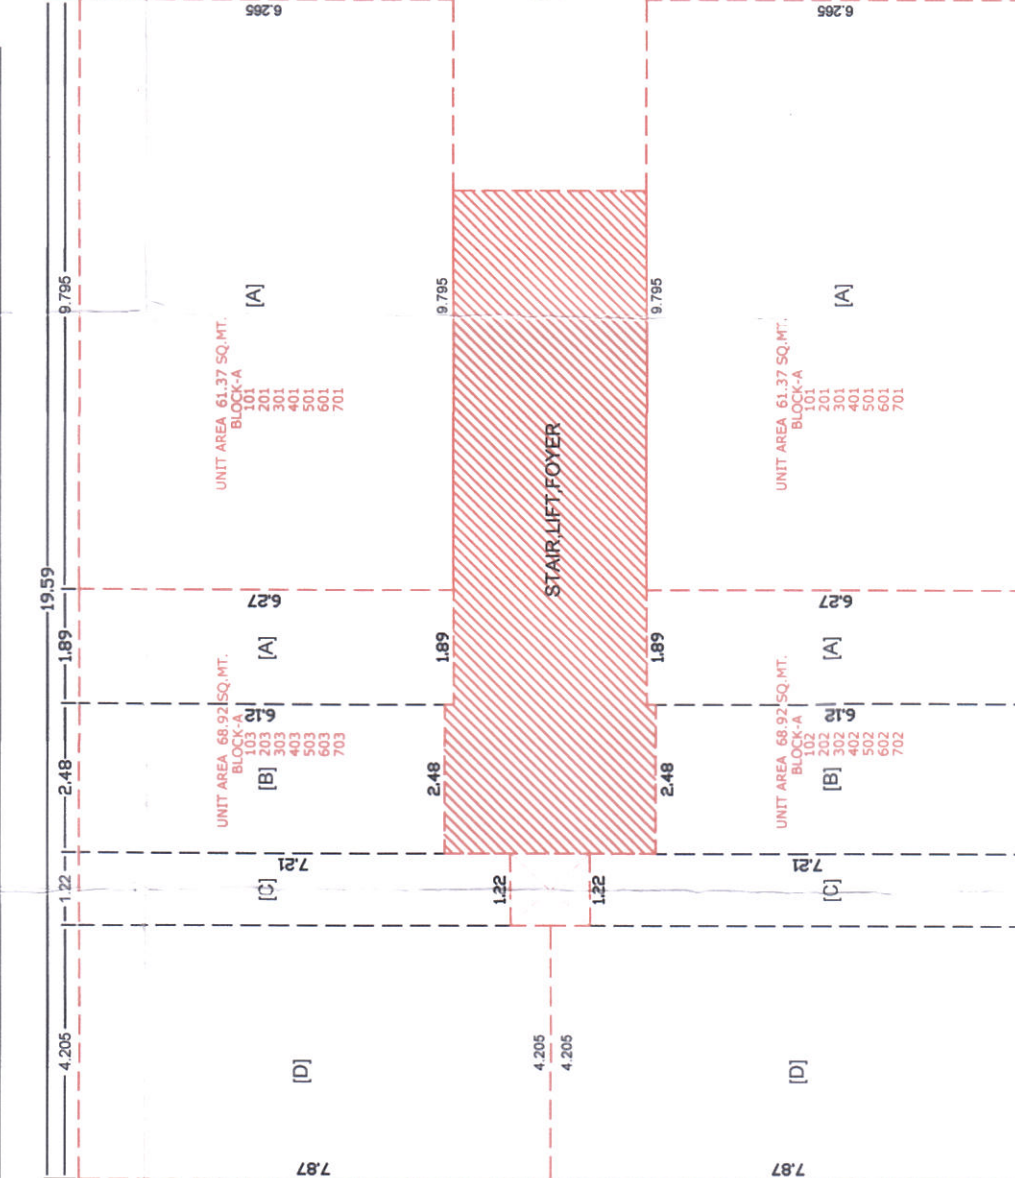

CRUTINIZE COPY
3705/B.D.31/7.2021

EVALUATION

SECTION AA'

UND FLOOR PLAN

**STAIR CABIN &
OPEN TERRACE | VILLI DI ANI**