

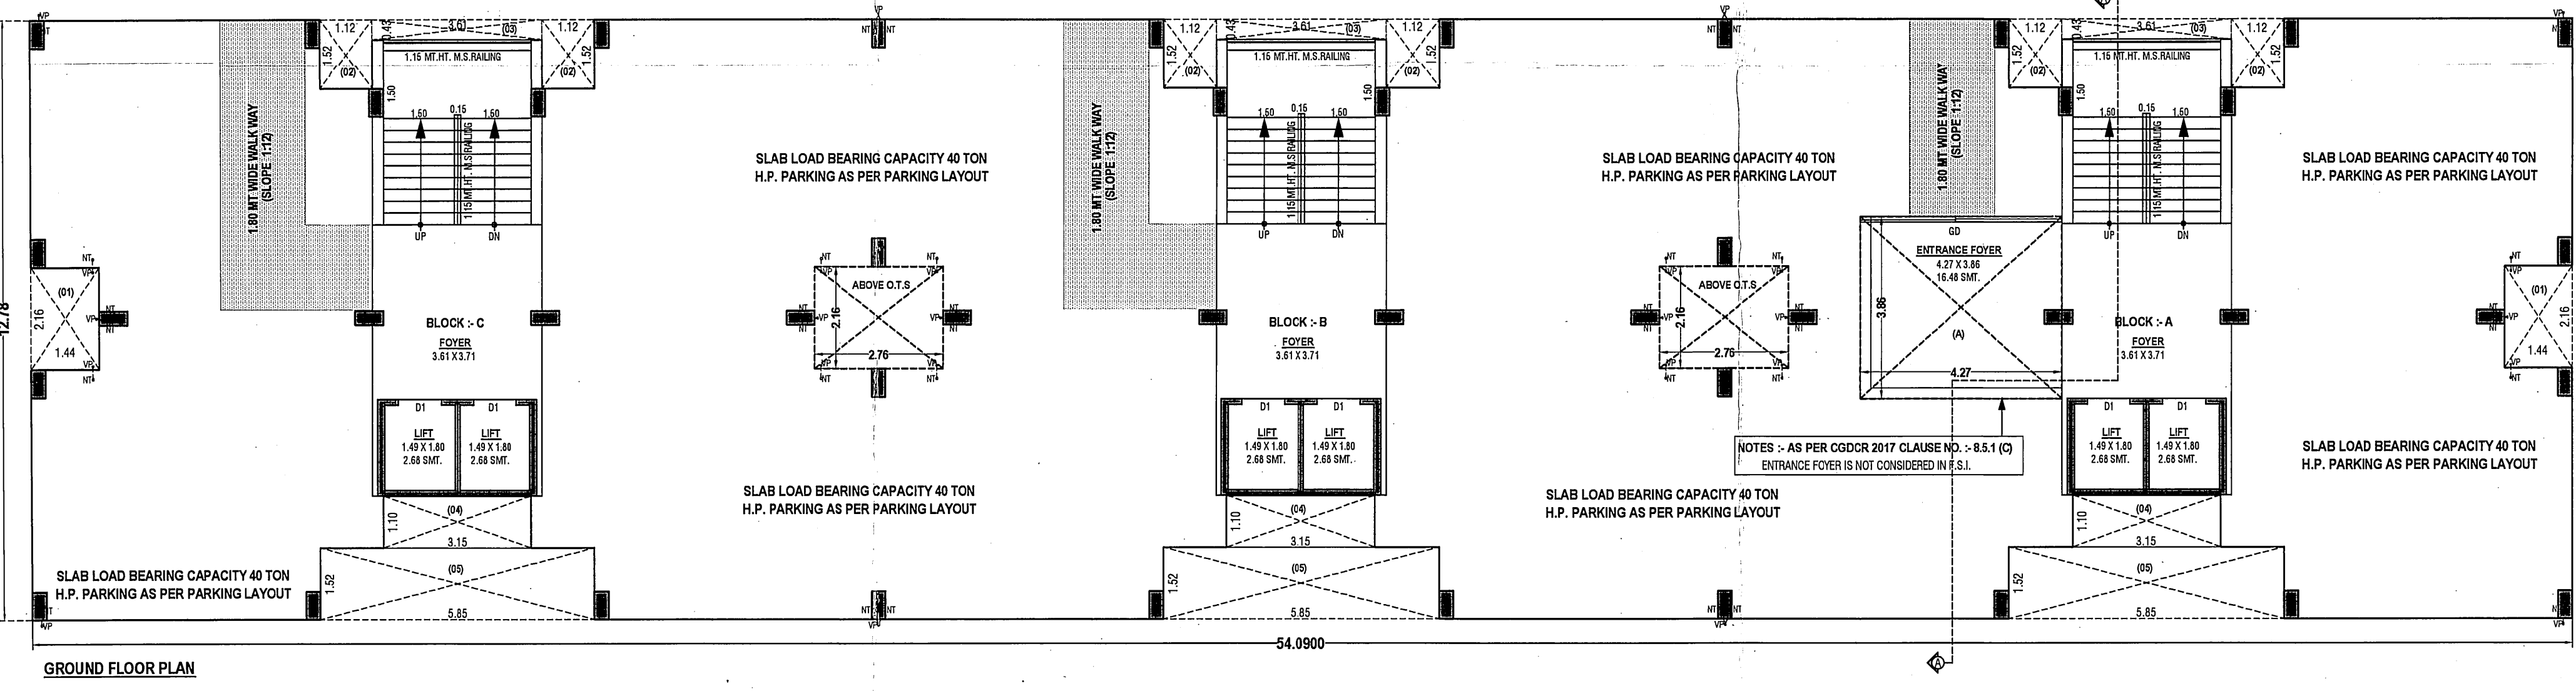
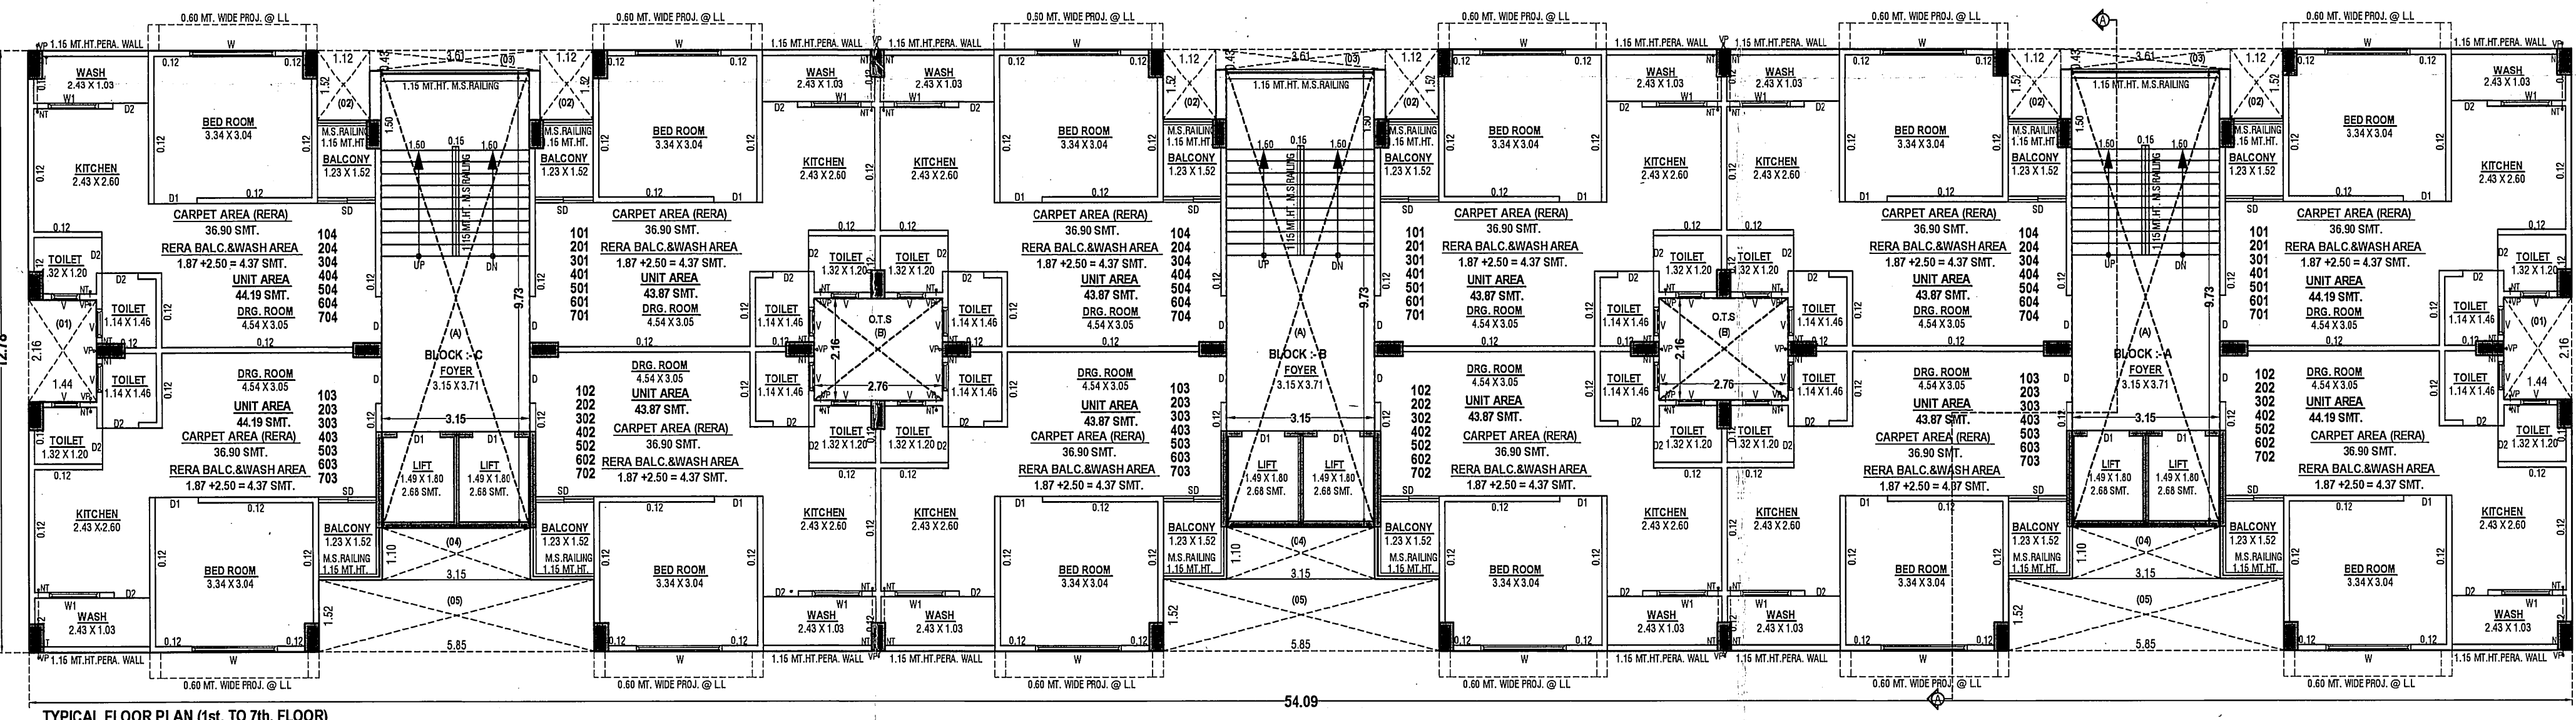
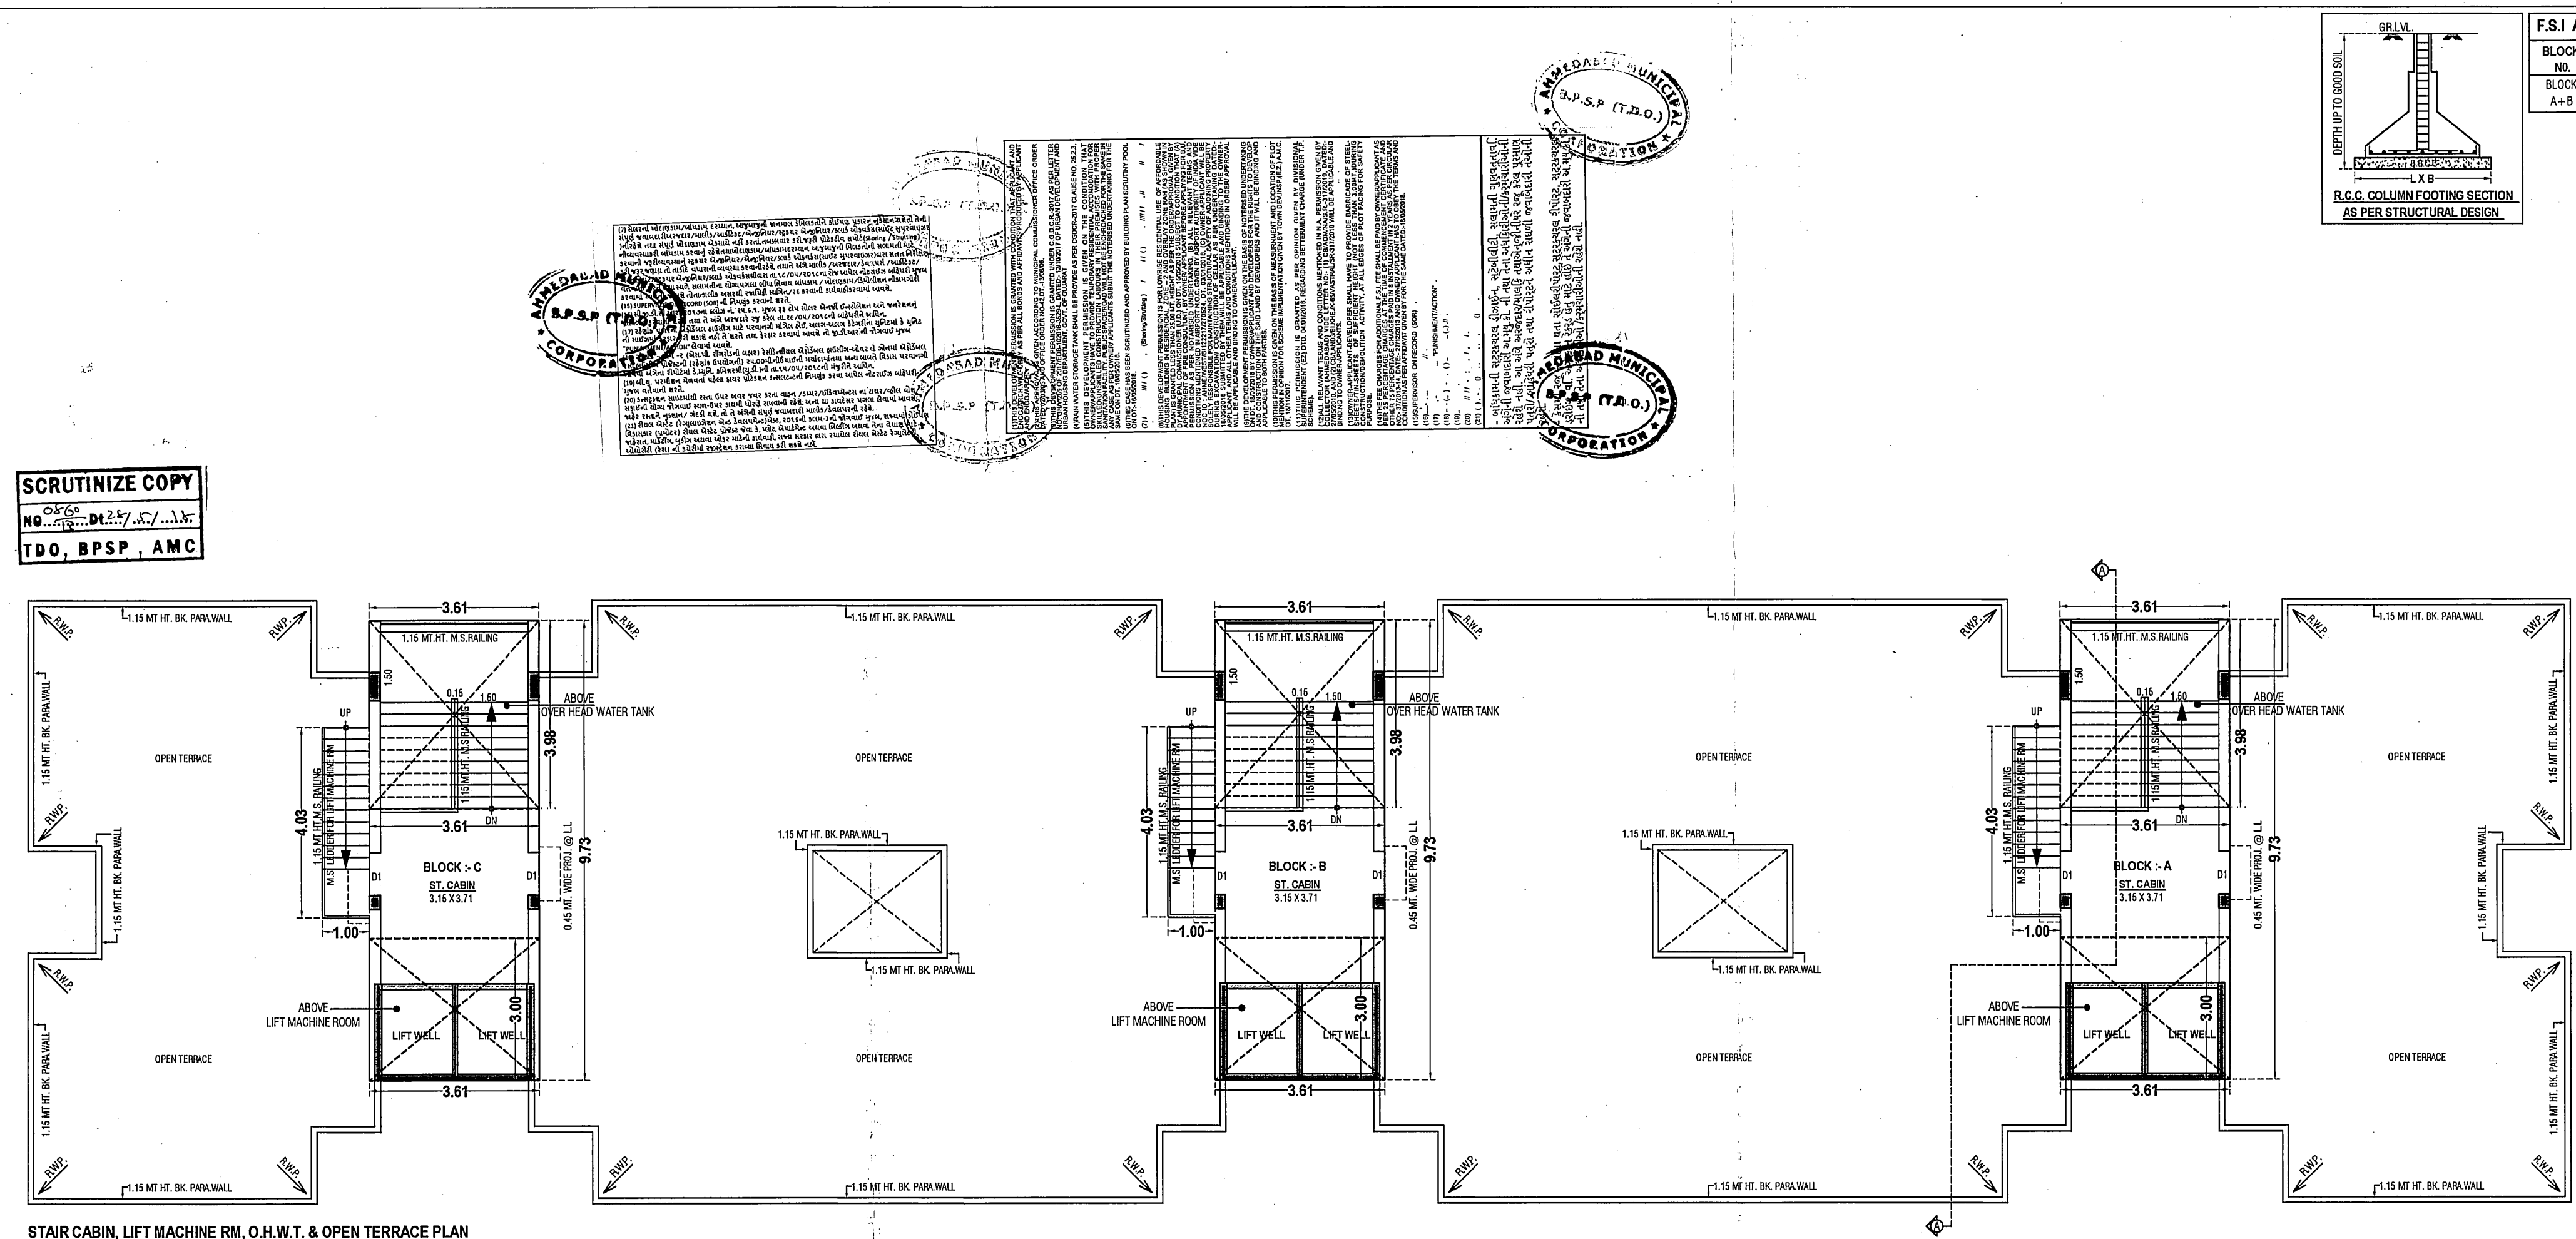
























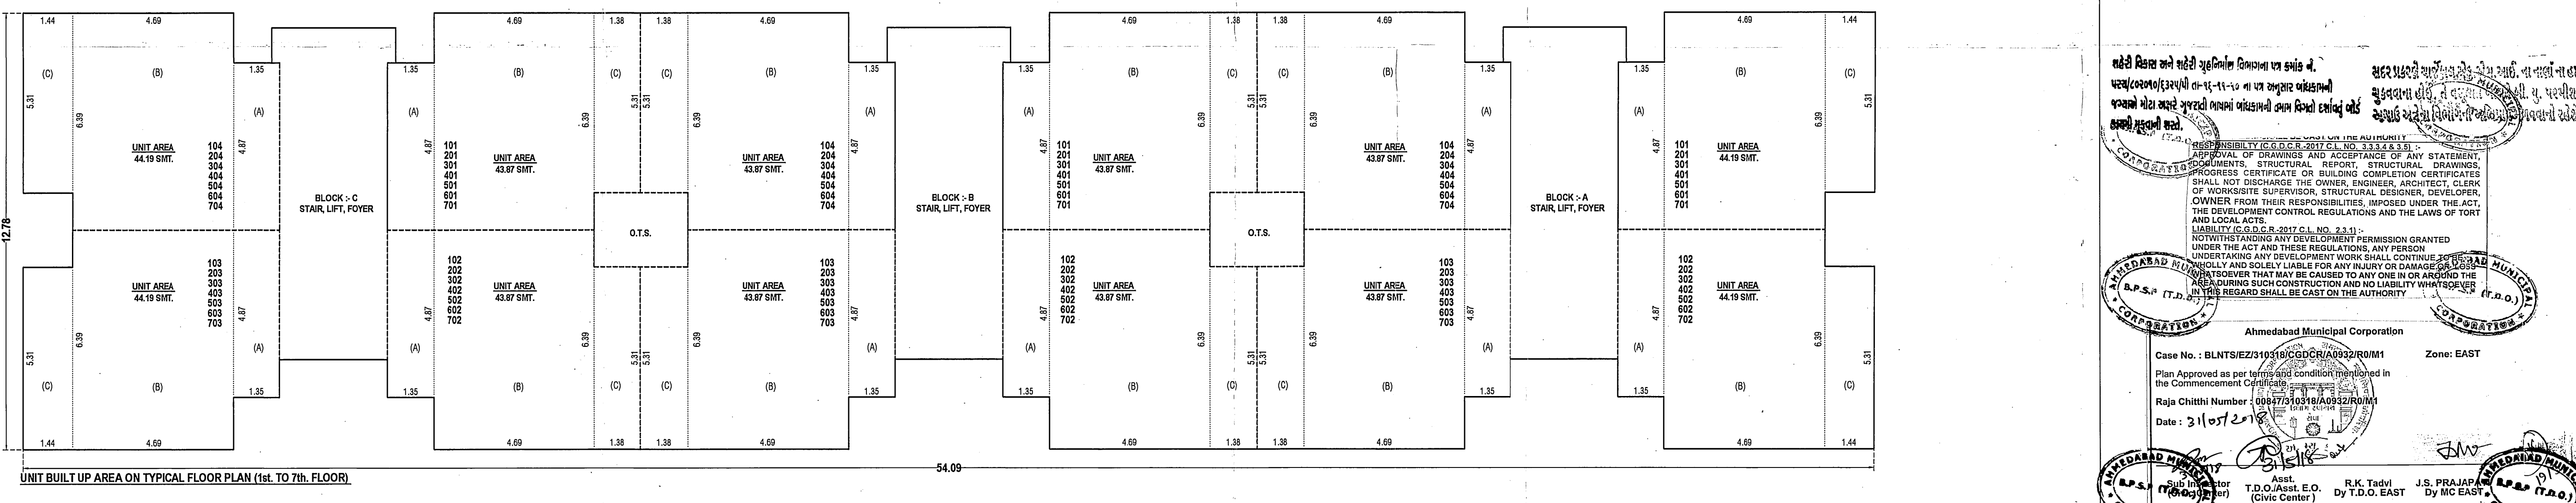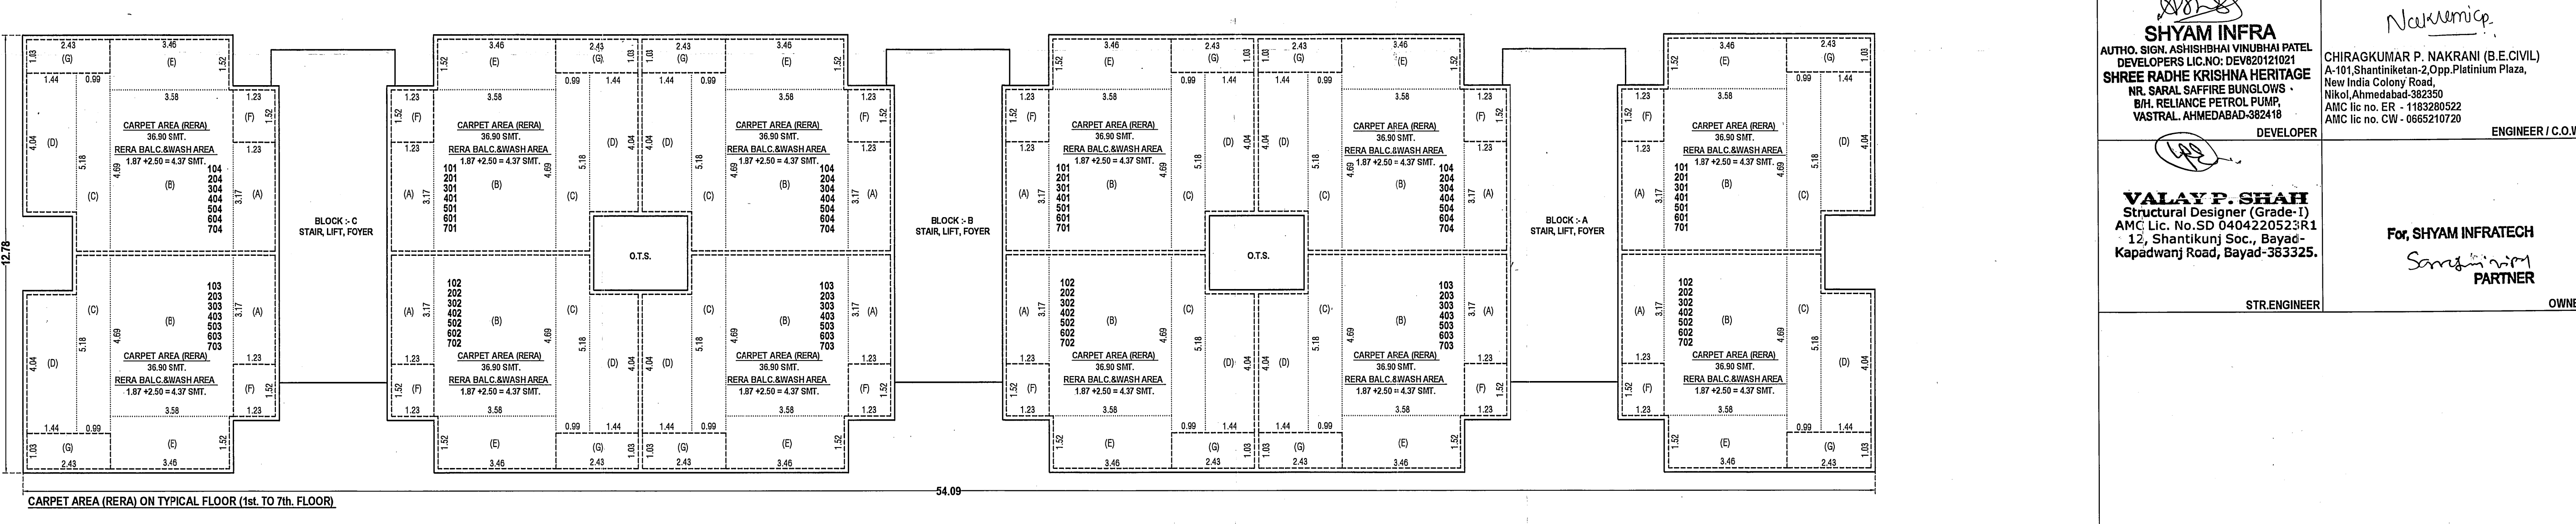

RESIDENTIAL AFFORDABLE HOUSING PROJECT
PLAN SHOWING PROPOSED RESIDENTIAL AFFORDABLE HOUSING ON F.P. NO. - 179,
M.P.E. VASTRAL, TAL. - VATVA, DIST. - AHMEDABAD.

SCALE: 1 CM = 10 MT

ZONE: R2 OVERLAY, RAN ZONE OUTSIDE SP RING ROAD

USE: RESIDENTIAL AFFORDABLE HOUSING





[illegible][illegible]

