



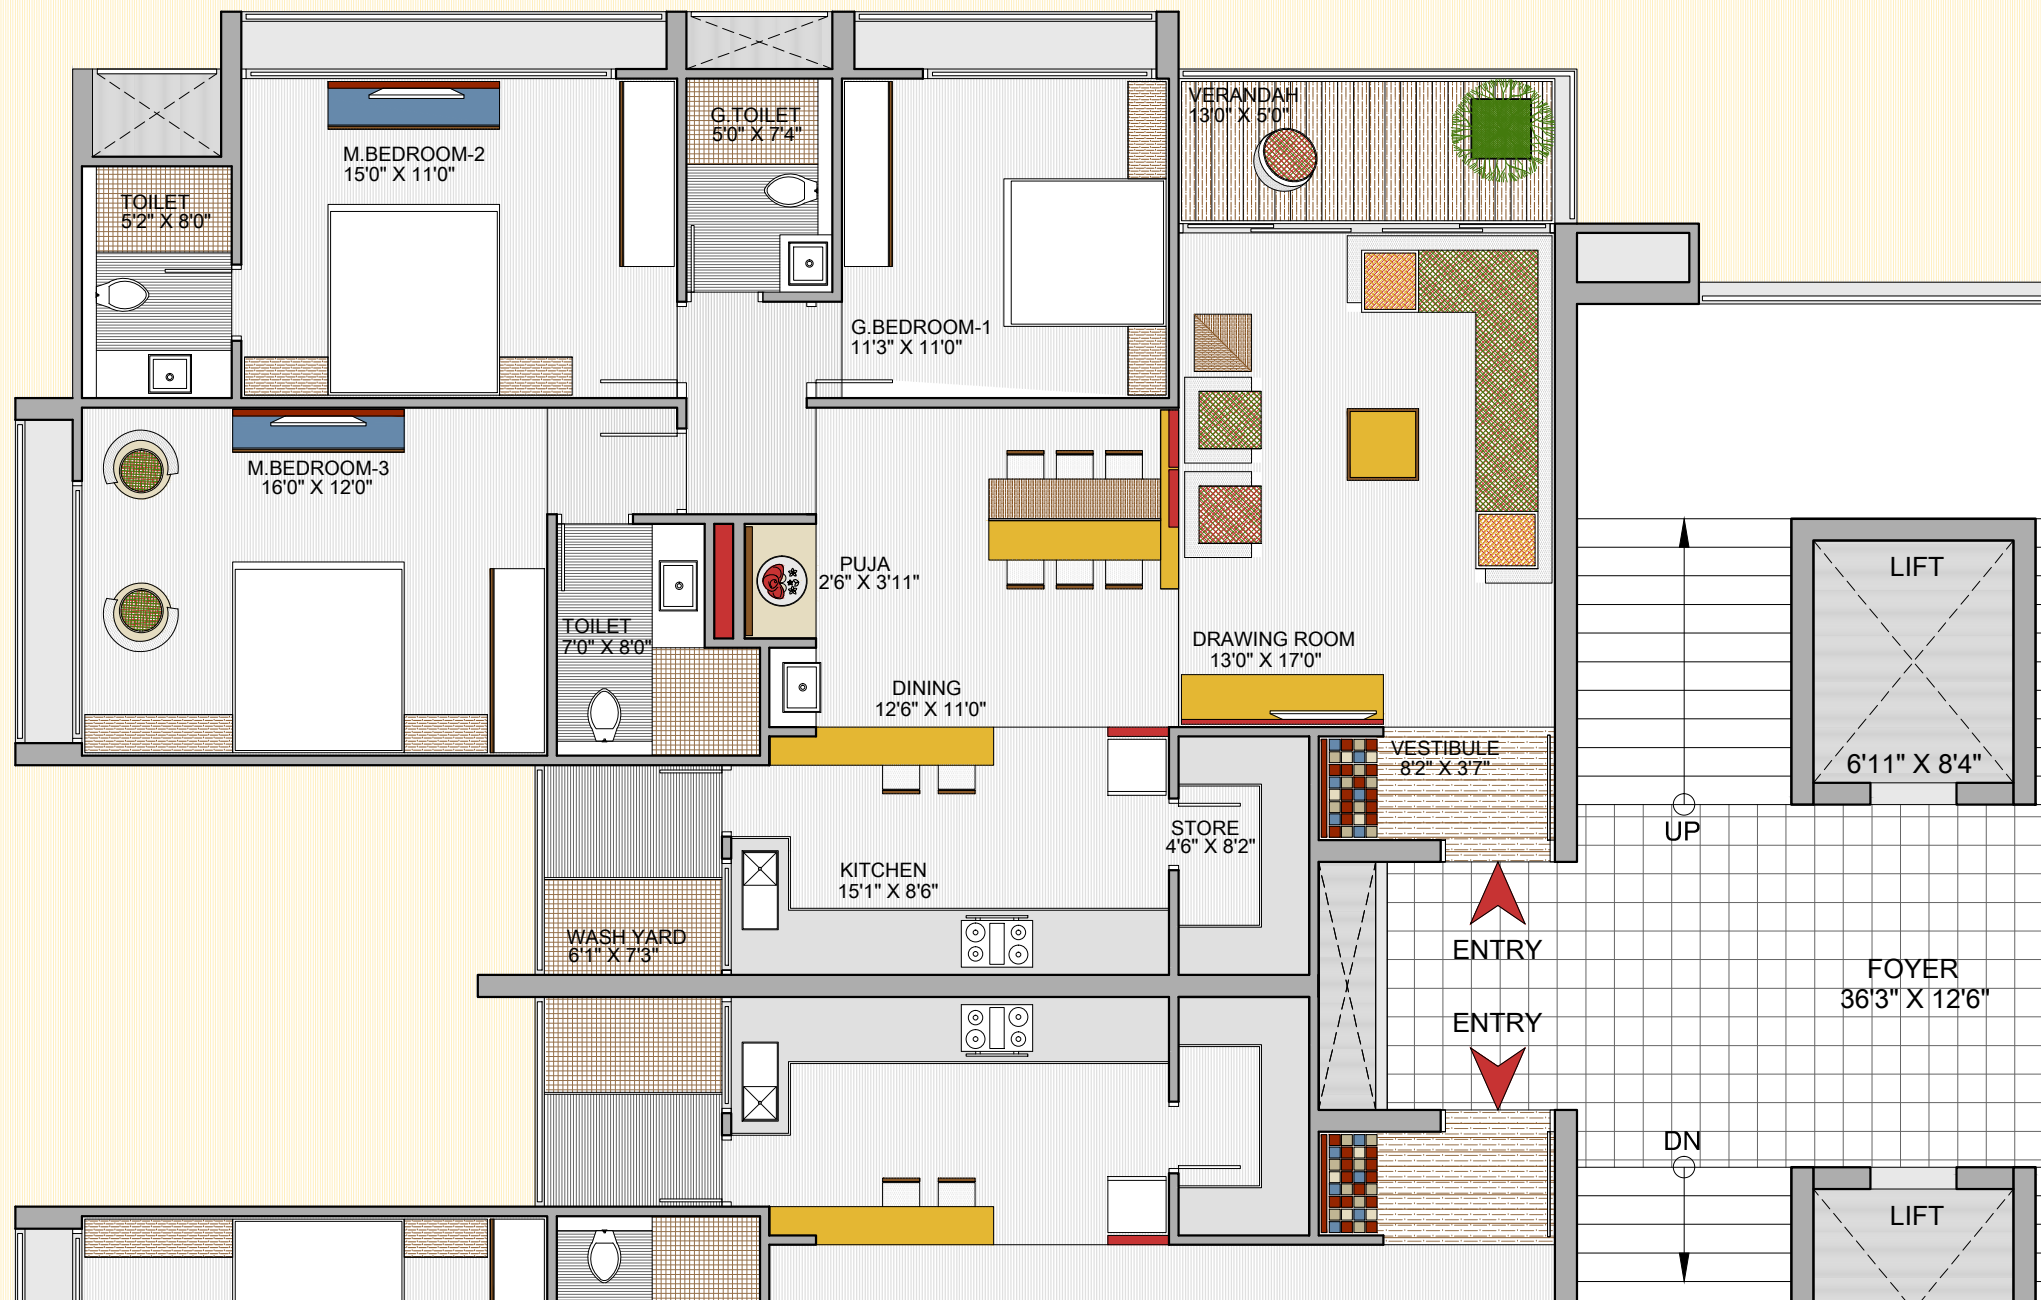

NOTES:
3 BHK COMPACT _ALT 01B
AREA AS PER DESIGNED

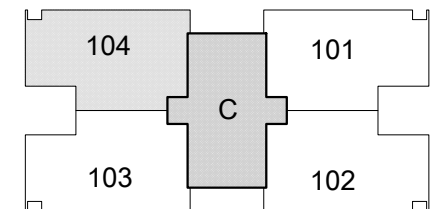

PER FLAT BUILT UP AREA			
UNIT	NET AREA		
TYPICAL FLOOR	SQ.MTS.	SQ.YDS.	SQ.FTS.
3 BHK UNIT_C	135.50	162.00	1458.00

PER FLAT CARPET AREA			
UNIT	NET AREA		
TYPICAL FLOOR	SQ.MTS.	SQ.YDS.	SQ.FTS.
3 BHK UNIT_C	125.00	150.00	1350.00


BUILT-UP PER SUPER BUILT-UP - (40 %)			
UNIT	NET AREA		
TYPICAL FLOOR	SQ.MTS.	SQ.YDS.	SQ.FTS.
3 BHK UNIT_C	226.00	270.00	2430.00

"PROPOSED" RESIDENCE APARTMENT SCHEME

AT AHMEDABAD


ARCHITECT
APURVA AMIN

426 SATYAGRAH CHHAVNI • 1
LANE NO • 19 SATELITE ROAD
AHMEDABAD • 380057 INDIA
TEL./FAX. (079) 26862823
E-MAIL : contact@apurvaamin.com

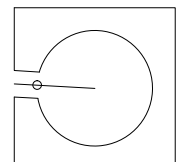



NOTES:
3 BHK LUXURIOUS UNIT_ALT 02
AREA AS PER DESIGNED

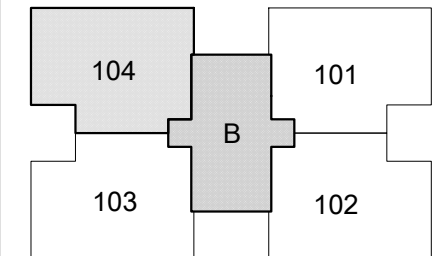

PER FLAT BUILT UP AREA			
UNIT	NET AREA		
TYPICAL FLOOR	SQ.MTS.	SQ.YDS.	SQ.FTS.
3 BHK UNIT_L	165.00	197.00	1773.00

PER FLAT CARPET AREA			
UNIT	NET AREA		
TYPICAL FLOOR	SQ.MTS.	SQ.YDS.	SQ.FTS.
3 BHK UNIT_L	155.00	185.00	1665.00

BUILT-UP PER SUPER BUILT-UP - (40 %)			
UNIT	NET AREA		
TYPICAL FLOOR	SQ.MTS.	SQ.YDS.	SQ.FTS.
3 BHK UNIT_L	276.00	330.00	2970.00


PRJ: ***** DRG: PR-01 SCALE: 1:75
TYPICAL FLOOR UNIT PLAN DRW: MOHSIN
DATE: 02-02-2016

"PROPOSED" RESIDENCE APARTMENT SCHEME

AT AHMEDABAD

ARCHITECT
APURVA AMIN

426 SATYAGRAH CHHAVNI • 1
LANE NO • 19 SATELITE ROAD
AHMEDABAD • 380057 INDIA
TEL./FAX.(079)26862823
E-MAIL : contact@apurvaamin.com

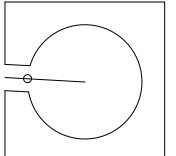



NOTES:

4 BHK COMPACT _ALT 01B

AREA AS PER DESIGNED

103

104

A

102

101

PER FLAT BUILT UP AREA

UNIT	NET AREA		
TYPICAL FLOOR	SQ.MTS.	SQ.YDS.	SQ.FTS.
4 BHK UNIT_C	188.00	225.00	2025.00

PER FLAT CARPET AREA

UNIT	NET AREA		
TYPICAL FLOOR	SQ.MTS.	SQ.YDS.	SQ.FTS.
4 BHK UNIT_C	176.00	210.00	1890.00

BUILT-UP PER SUPER BUILT-UP - (40 %)

UNIT	NET AREA		
TYPICAL FLOOR	SQ.MTS.	SQ.YDS.	SQ.FTS.
4 BHK UNIT_C	313.00	374.00	3366.00

PRJ: *****

DRG: PR-01

SCALE: 1:100

TYPICAL FLOOR UNIT PLAN

DRW: ROY

DATE: 02-02-2016

"PROPOSED " RESIDENCE APARTMENT SCHEME

JAS INFRASPACE ;AT AHMEDABAD

ARCHITECT

APURVA AMIN


426 SATYAGRAH CHHAVNI • 1

LANE NO • 19 SATELITE ROAD


AHMEDABAD • 380057 INDIA

TEL./ FAX. (079) 26862823

E-MAIL : contact@apurvaamin.com

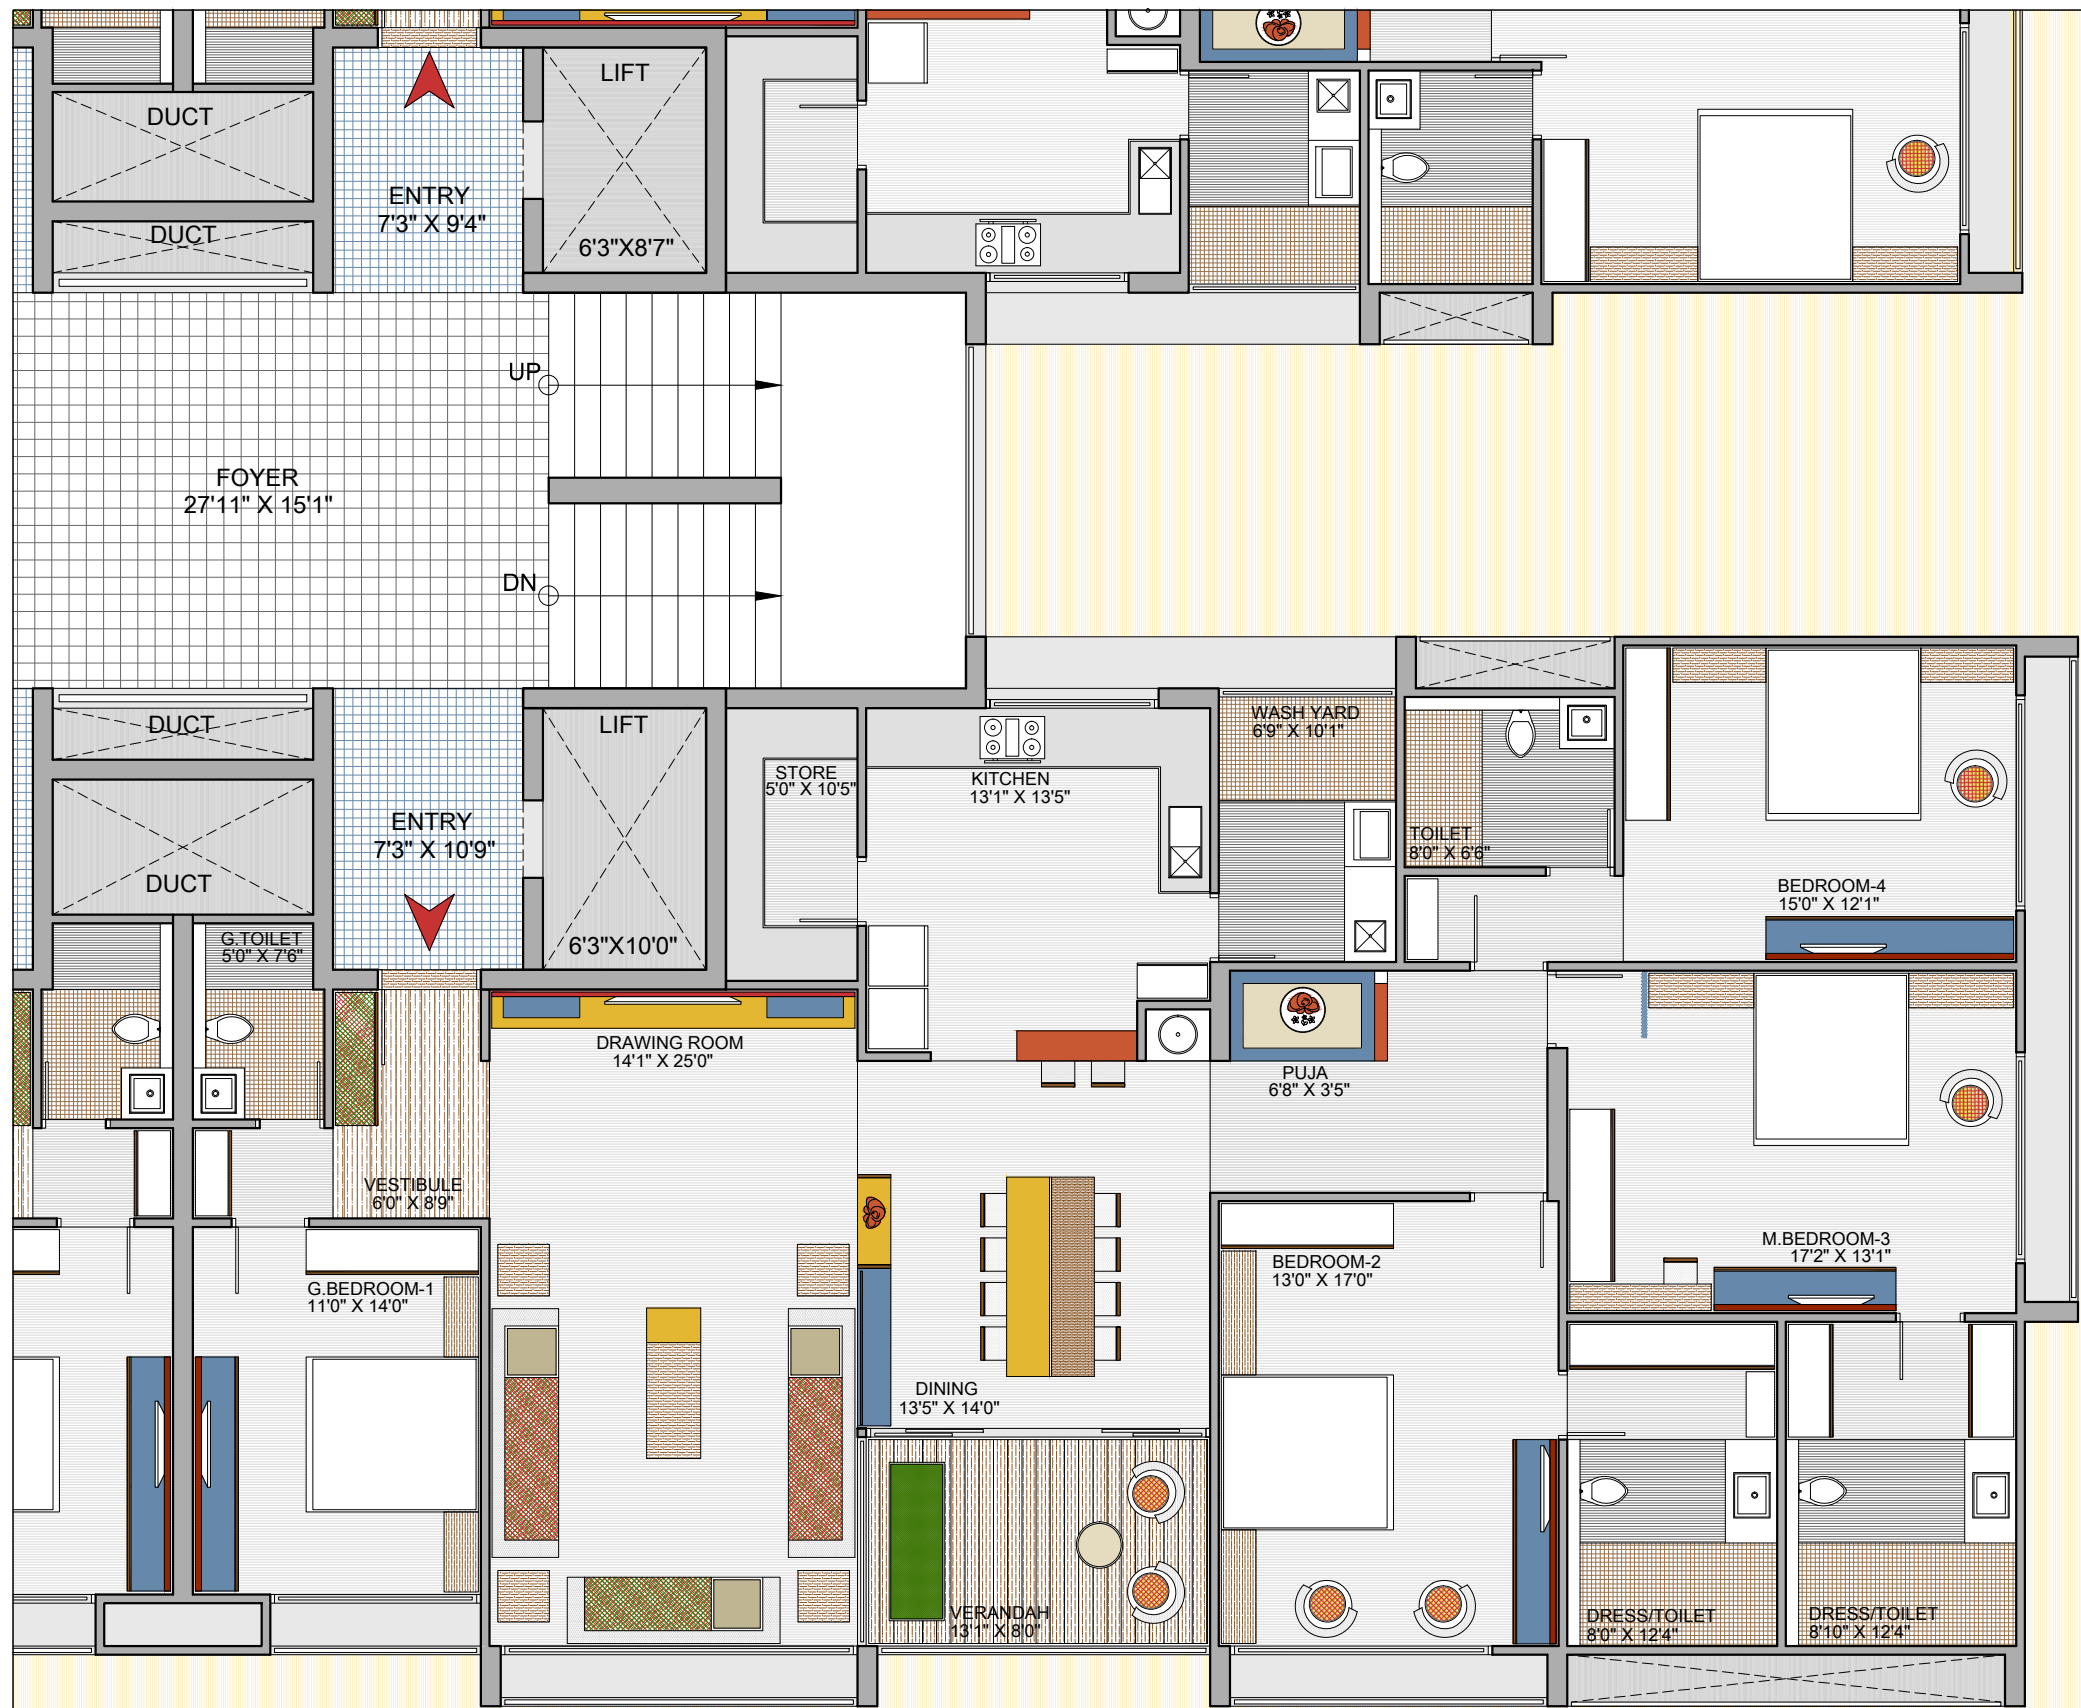

NOTES:
4 BHK LUXURIOUS UNIT_ALT 01A
AREA AS PER DESIGNED

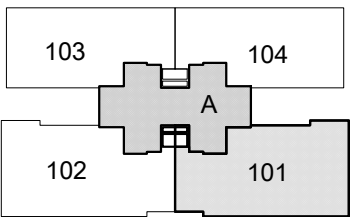

PER FLAT BUILT UP AREA			
UNIT	NET AREA		
TYPICAL FLOOR	SQ.MTS.	SQ.YDS.	SQ.FTS.
4 BHK UNIT_L	221.00	264.00	2376.00

PER FLAT CARPET AREA			
UNIT	NET AREA		
TYPICAL FLOOR	SQ.MTS.	SQ.YDS.	SQ.FTS.
4 BHK UNIT_L	208.00	249.00	2241.00

BUILT-UP PER SUPER BUILT-UP - (40 %)			
UNIT	NET AREA		
TYPICAL FLOOR	SQ.MTS.	SQ.YDS.	SQ.FTS.
4 BHK UNIT_L	368.00	440.00	3960.00

PRJ: ***** DRG: PR-01 SCALE: 1:100
TYPICAL FLOOR UNIT PLAN DRW: ROY
DATE: 02-02-2016

ARCHITECT
APURVA AMIN
426 SATYAGRAH CHHAVNI • 1
LANE NO • 19 SATELITE ROAD
AHMEDABAD • 380057 INDIA
TEL./FAX: (079) 26862823
E-MAIL : contact@apurvaamin.com

"PROPOSED" RESIDENCE APARTMENT SCHEME

AT AHMEDABAD