




PROPOSED LAY OUT PLAN OF REVENUE SR.No. 73P1/P1 TOTAL LAND AREA :- A-03-30-G. (15176.00 Sq.Mts.)

(NET LAND AREA FOR N.A. 9864.40 Sq.Mt. + PROPOSED T.P. RESERVATION 5311.60 Sq.Mt.)

AT VILL. :- GHANTESHWAR , TALUKA :- RAJKOT , DIST.:- RAJKOT

PURPOSE:-FOR RESIDENTIAL USE ONLY

ZONE :- RESIDENTIAL

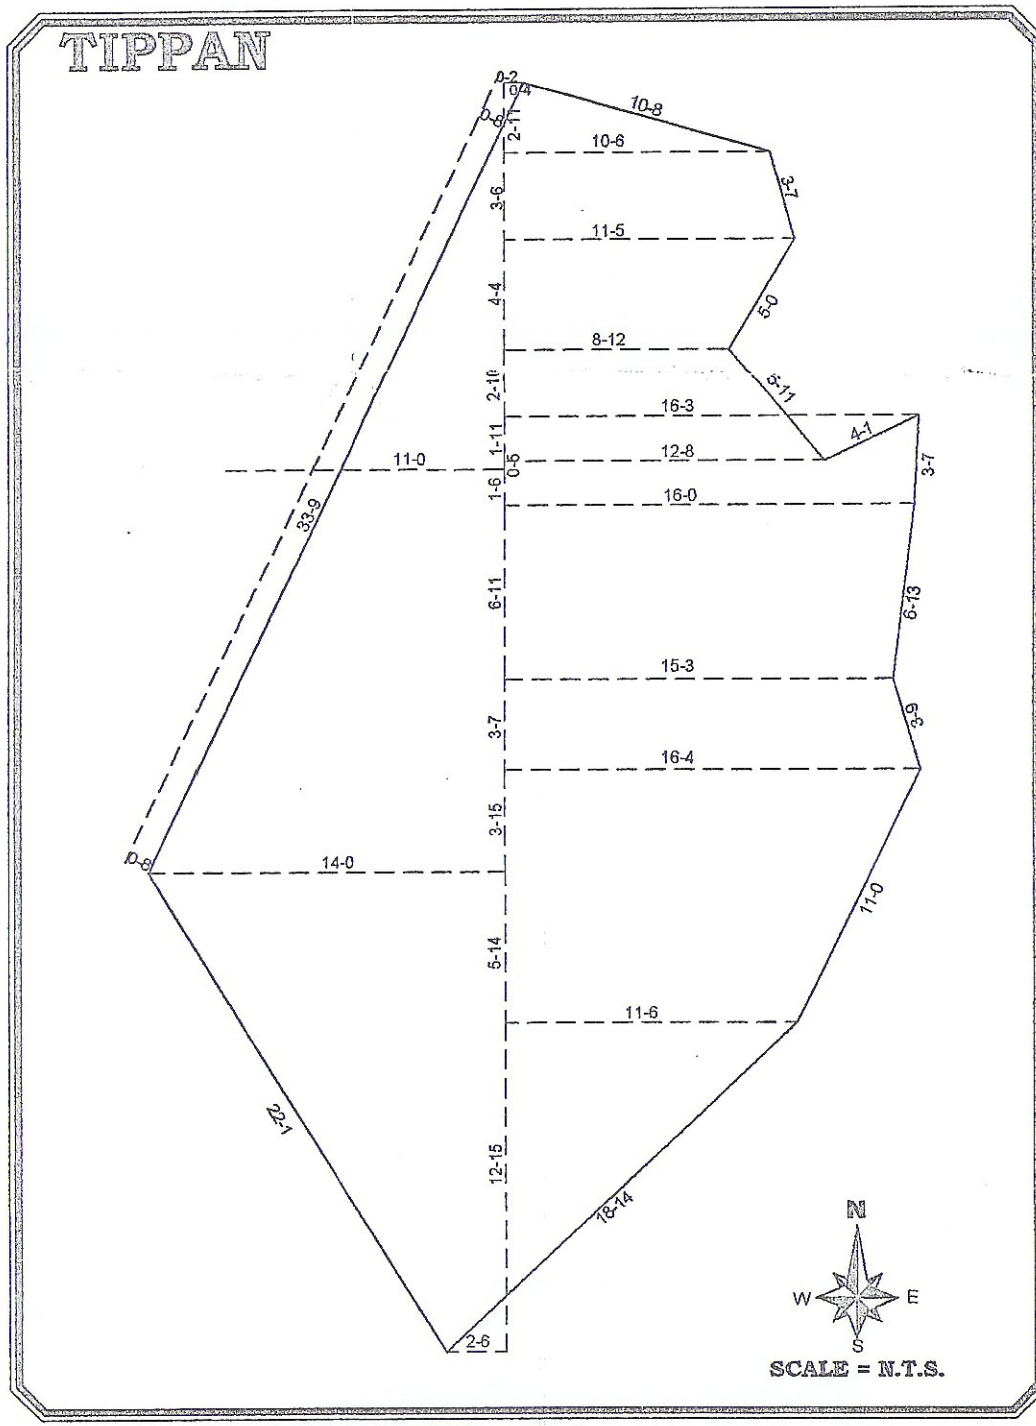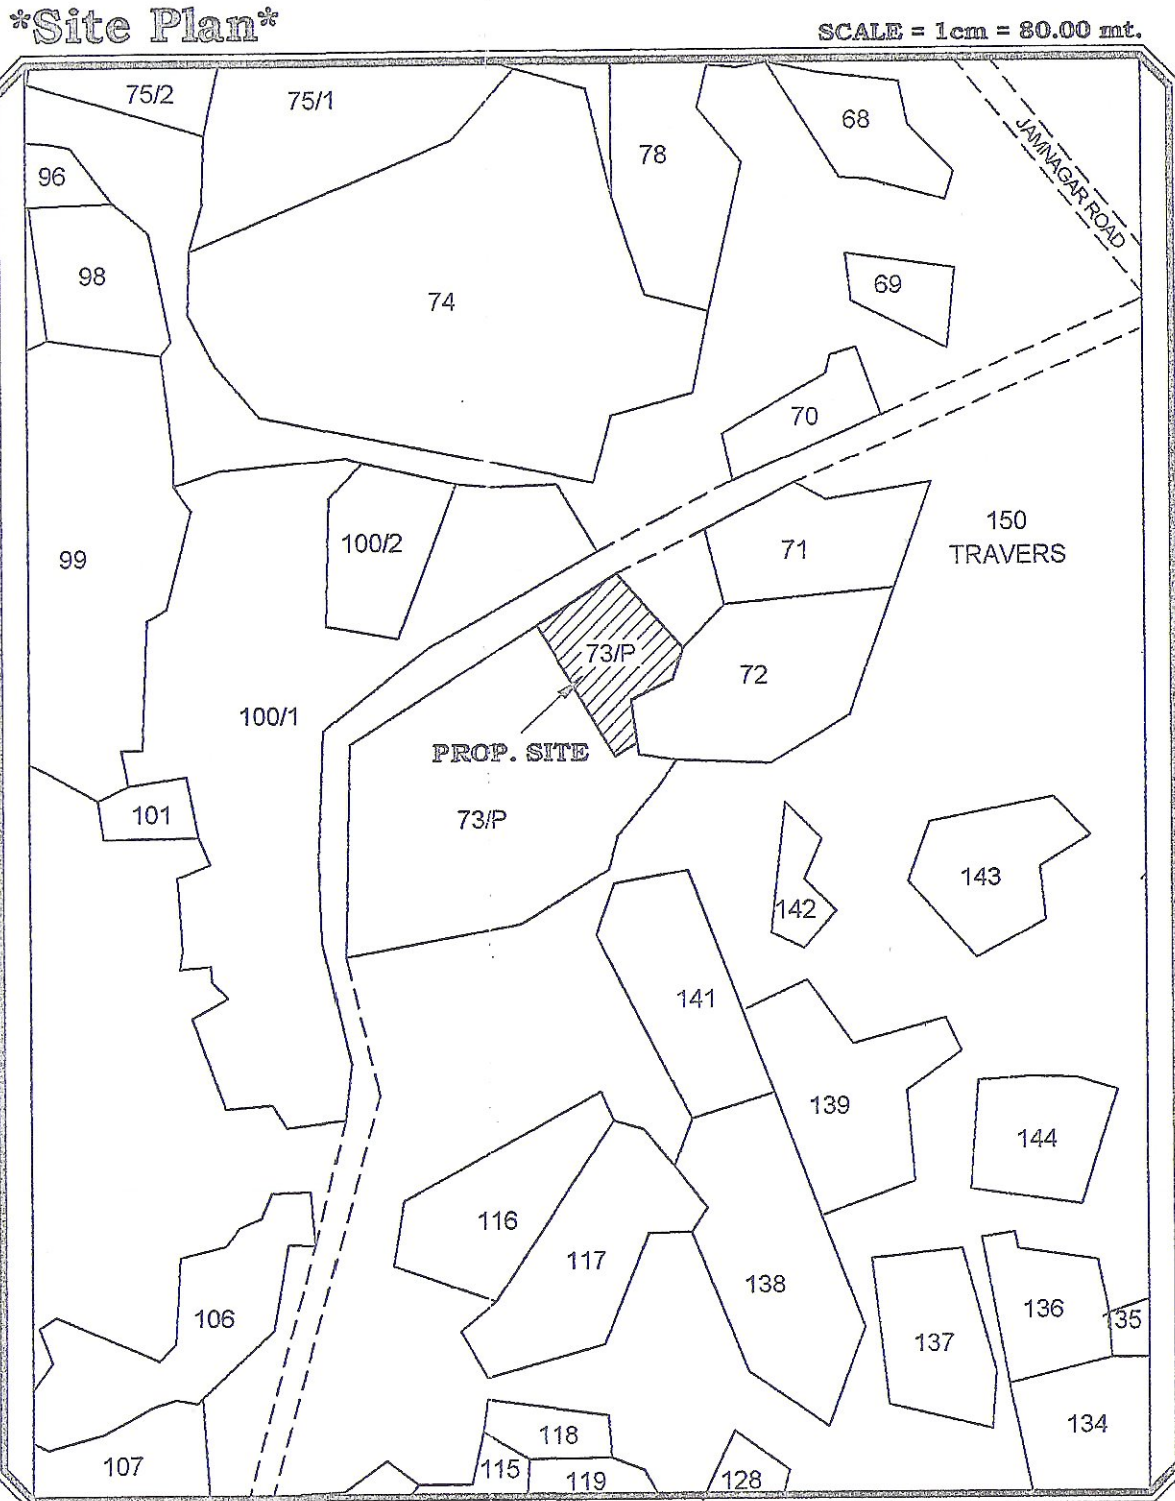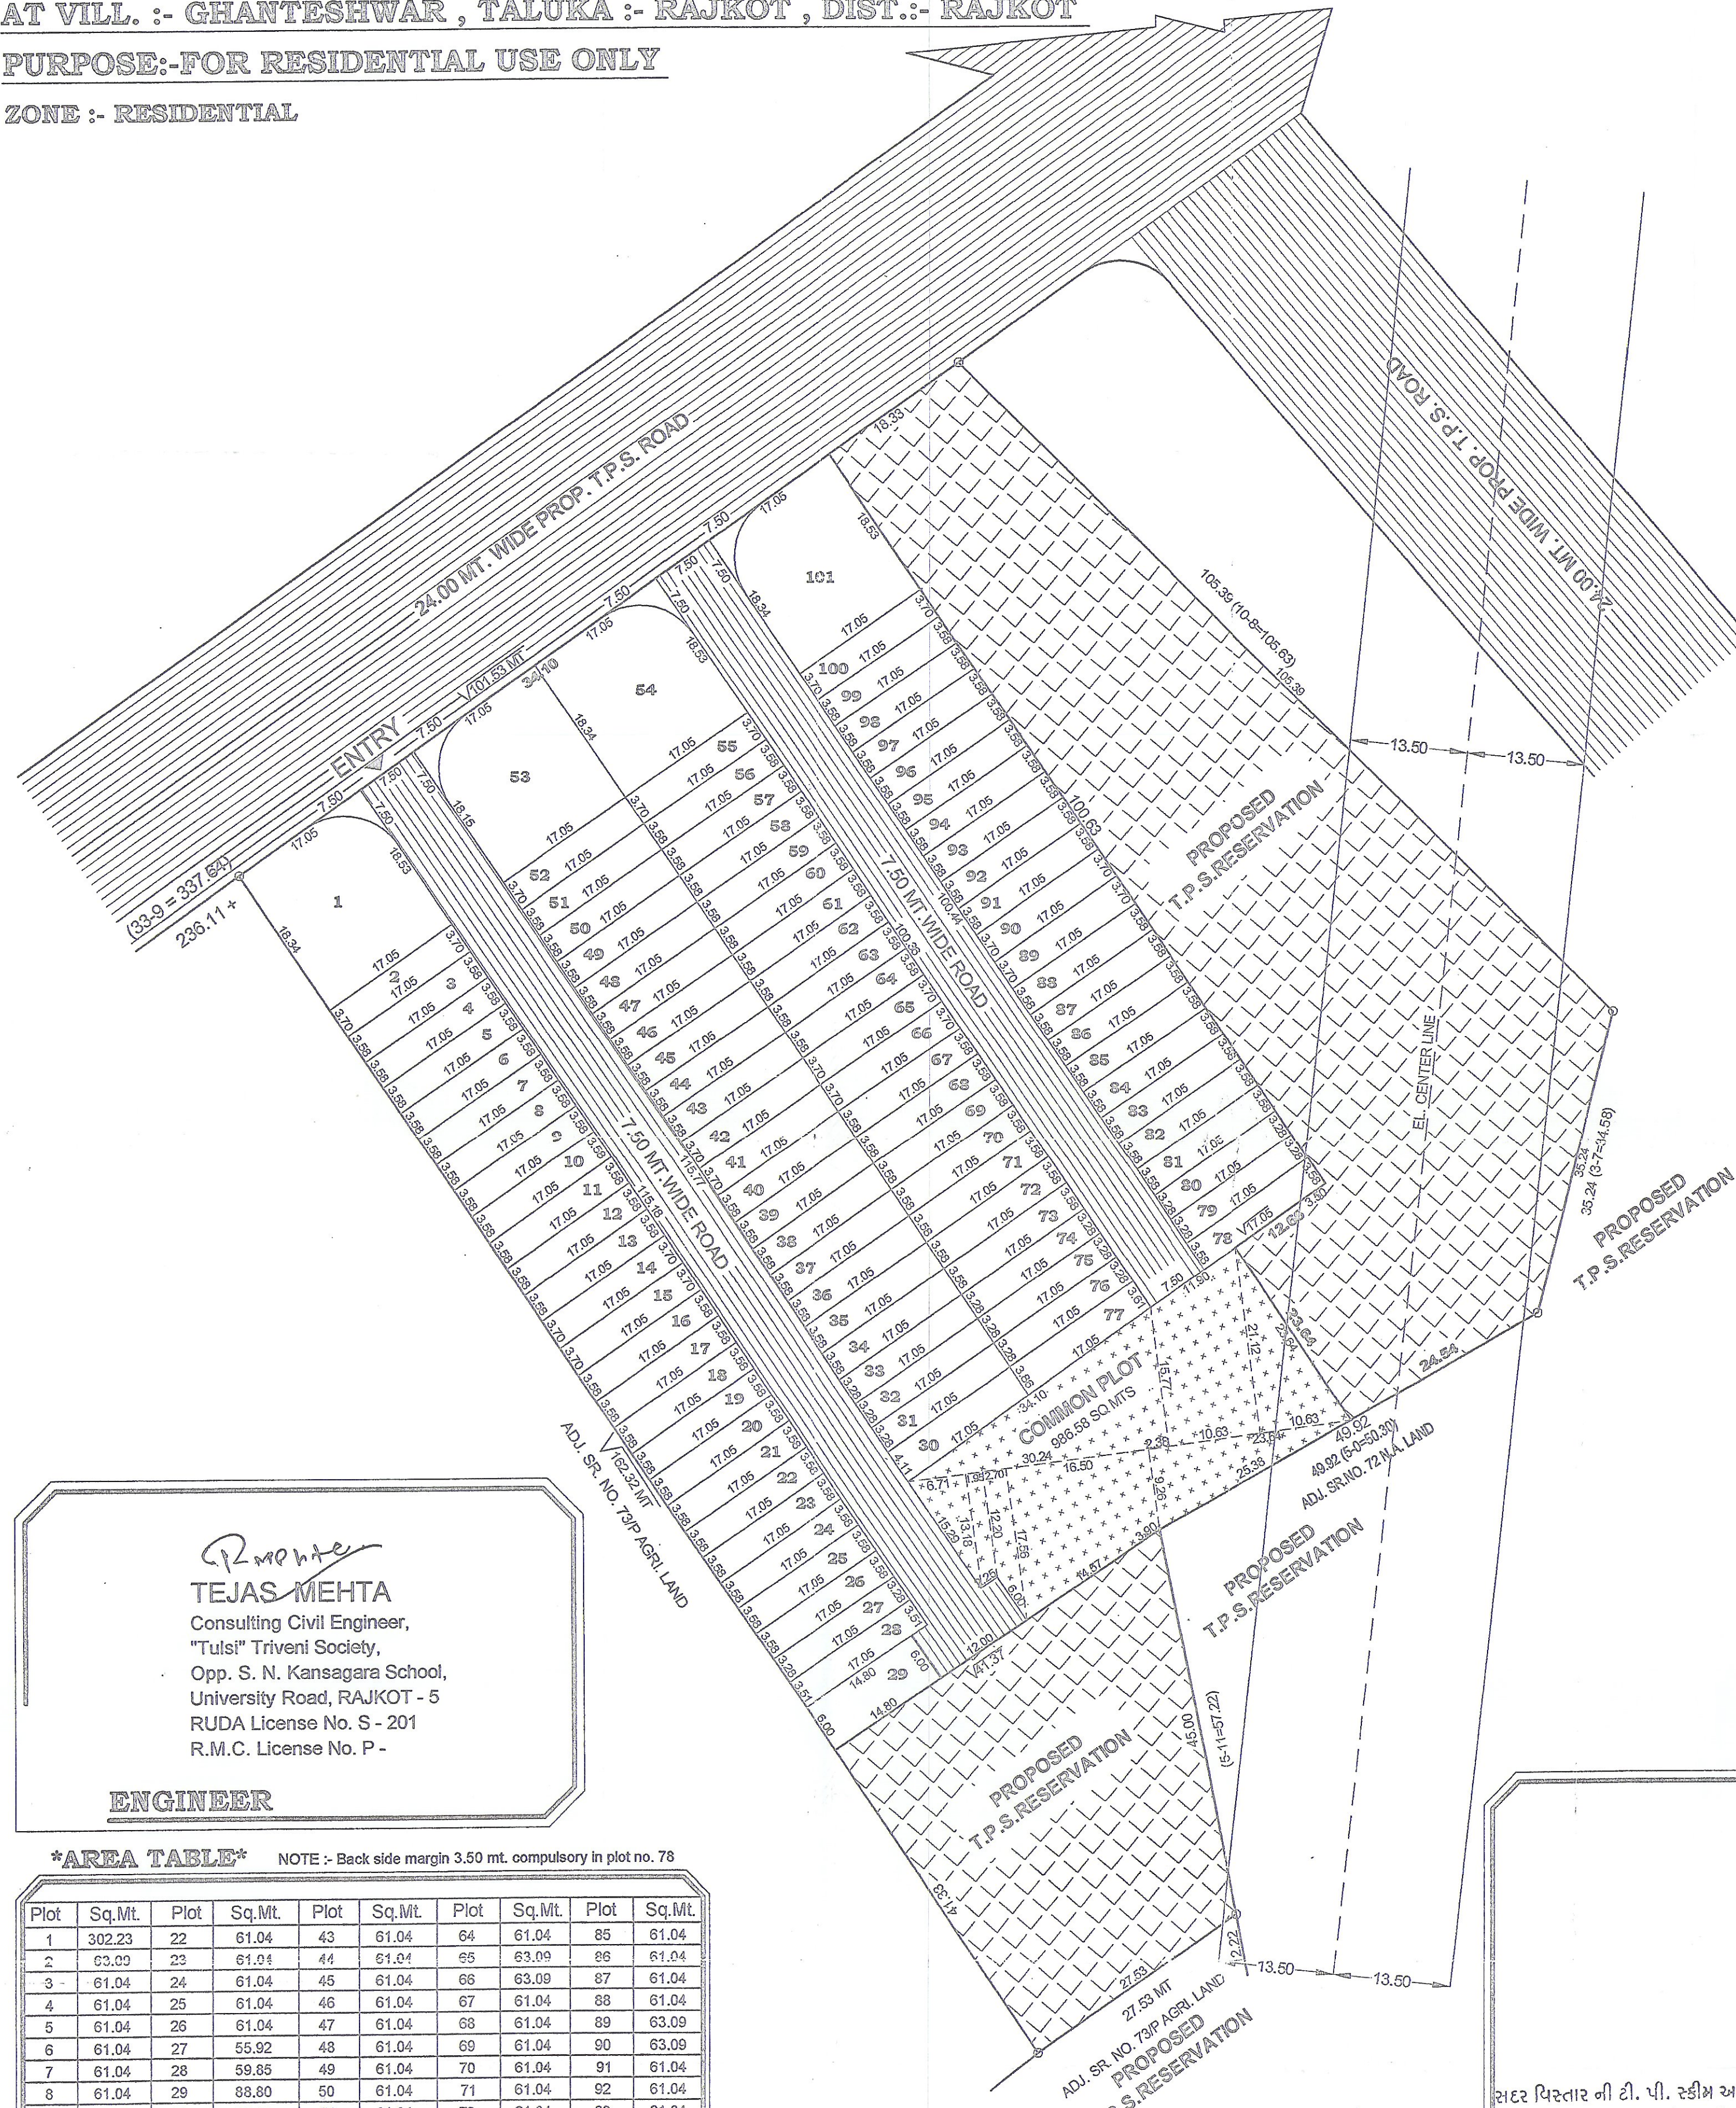

TEJAS MEHTA
Consulting Civil Engineer,
"Tuls" Triveni Society,
Opp. S. N. Kansagara School,
University Road, RAJKOT - 5
RUDA License No. S - 201
R.M.C. License No. P -

ENGINEER

AREA TABLE NOTE :- Back side margin 3.50 mt. compulsory in plot no. 78

Plot	Sq.Mt.	Plot	Sq.Mt.	Plot	Sq.Mt.	Plot	Sq.Mt.	Plot	Sq.Mt.
1	302.23	22	61.04	43	61.04	64	61.04	85	61.04
2	63.09	23	61.04	44	61.04	65	63.09	86	61.04
3	61.04	24	61.04	45	61.04	66	63.09	87	61.04
4	61.04	25	61.04	46	61.04	67	61.04	88	61.04
5	61.04	26	61.04	47	61.04	68	61.04	89	63.09
6	61.04	27	55.92	48	61.04	69	61.04	90	63.09
7	61.04	28	59.85	49	61.04	70	61.04	91	61.04
8	61.04	29	88.80	50	61.04	71	61.04	92	61.04
9	61.04	30	67.94	51	61.04	72	61.04	93	61.04
10	61.04	31	55.92	52	63.09	73	61.04	94	61.04
11	61.04	32	55.92	53	298.99	74	55.92	95	61.04
12	61.04	33	55.92	54	302.23	75	55.92	96	61.04
13	61.04	34	61.04	55	63.09	76	55.92	97	61.04
14	63.09	35	61.04	56	61.04	77	63.68	98	61.04
15	63.09	36	61.04	57	61.04	78	61.04	99	61.04
16	61.04	37	61.04	58	61.04	79	55.92	100	63.09
17	61.04	38	61.04	59	61.04	80	55.92	101	302.23
18	61.04	39	61.04	60	61.04	81	61.04		
19	61.04	40	61.04	61	61.04	82	61.04		
20	61.04	41	63.09	62	61.04	83	61.04		
21	61.04	42	63.09	63	61.04	84	61.04		


	Sq.Mt.
Total plot area (1 TO 101)	7141.19
Common Plot Of Net Area (10%)	986.58
Internal Road Area	1736.63
Net Land Area (65%) For Non Agricultural Purpose	9864.40

NARENDRASINH DASERATHSINH JADEJA

OWNER

AREA TABLE

	Sq.Mt.
Total Land Area Of R.S.NO. 73P1/P1	15176.00
Area reserved For Proposed T.P. Road & Reservation (35%) (Road + Rev)	5311.60
Net Land Area (65%)	9864.40

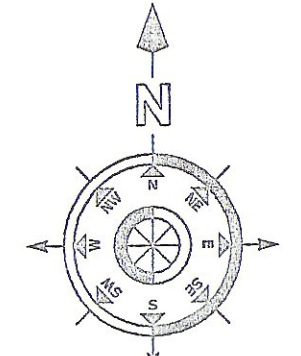


SCALE:-1C.M.=5MT.

સદર વિસ્તાર ની ટી. પી. સ્કીમ અનુસાર આ, સત્તામંડળ દ્વારા ટોટલ સ્ટેશનથી માપવામાં આવેલ છે. ભવિષ્યમાં આ સત્તામંડળ દ્વારા બનાવવાનો ઉદ્દેશ જાહેર કરવામાં આવેલ છે. ડી.આઈ.એલ. આર. કચેરી દ્વારા માપ પ્રમાણિત કરતા કોઈપણ ફેરફાર થશે કે કબજેદાર/તમામ જમીન માલિકોને બંધાયેલ છે.

Permission Of This Subplotting Plan Is Issued Only For Subplot No. 73P1/P1

22/08/2024

APPROVED as mentioned in and subject to conditions mentioned in this office letter No. Ruda / Tech / Dev / Dated.....

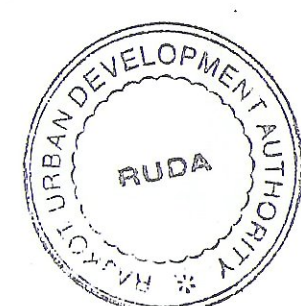

AUTHORITY

Town Planner, Urban Development Authority, RAJKOT.