


Development permission is granted to the condition that it shall be the responsibility of the applicant and his Architect/Engineer/Surveyor/Structural designer, to follow the relevant I. S specification in structural design to ensure safety of the buildings and as such structural designs are not verified Unless renewed the validity of this Permission expires on Dt. 11.11.2021.

સરકારે પ્રદાતેલી બિલ્ડિંગ પેરામિટર અનુસાર જનરેટ થયેલ છે. આ પેરામિટર અનુસાર જનરેટ થયેલ છે.

Permission for sub division/amalgamation/development as Sanctioned by Commissioner under the provisions of the Gujarat Town Planning and Urban Development Act, 1976 and the Bombay Provincial Municipal Corporation Act, 1949 is granted for the Land bearing O.S. No.145- No./F.P. No.67/2.../T.P.S.No.21...of Ward No./Moje/T.P.S. No.21...as per the attached plans and permission letter (Rajachithi) vide upward of P.H.C. No. T.D.O.DP/...dated.../.../2020.

Date: 22/11/2020 I/C. Town Planner, Surat Municipal Corporation

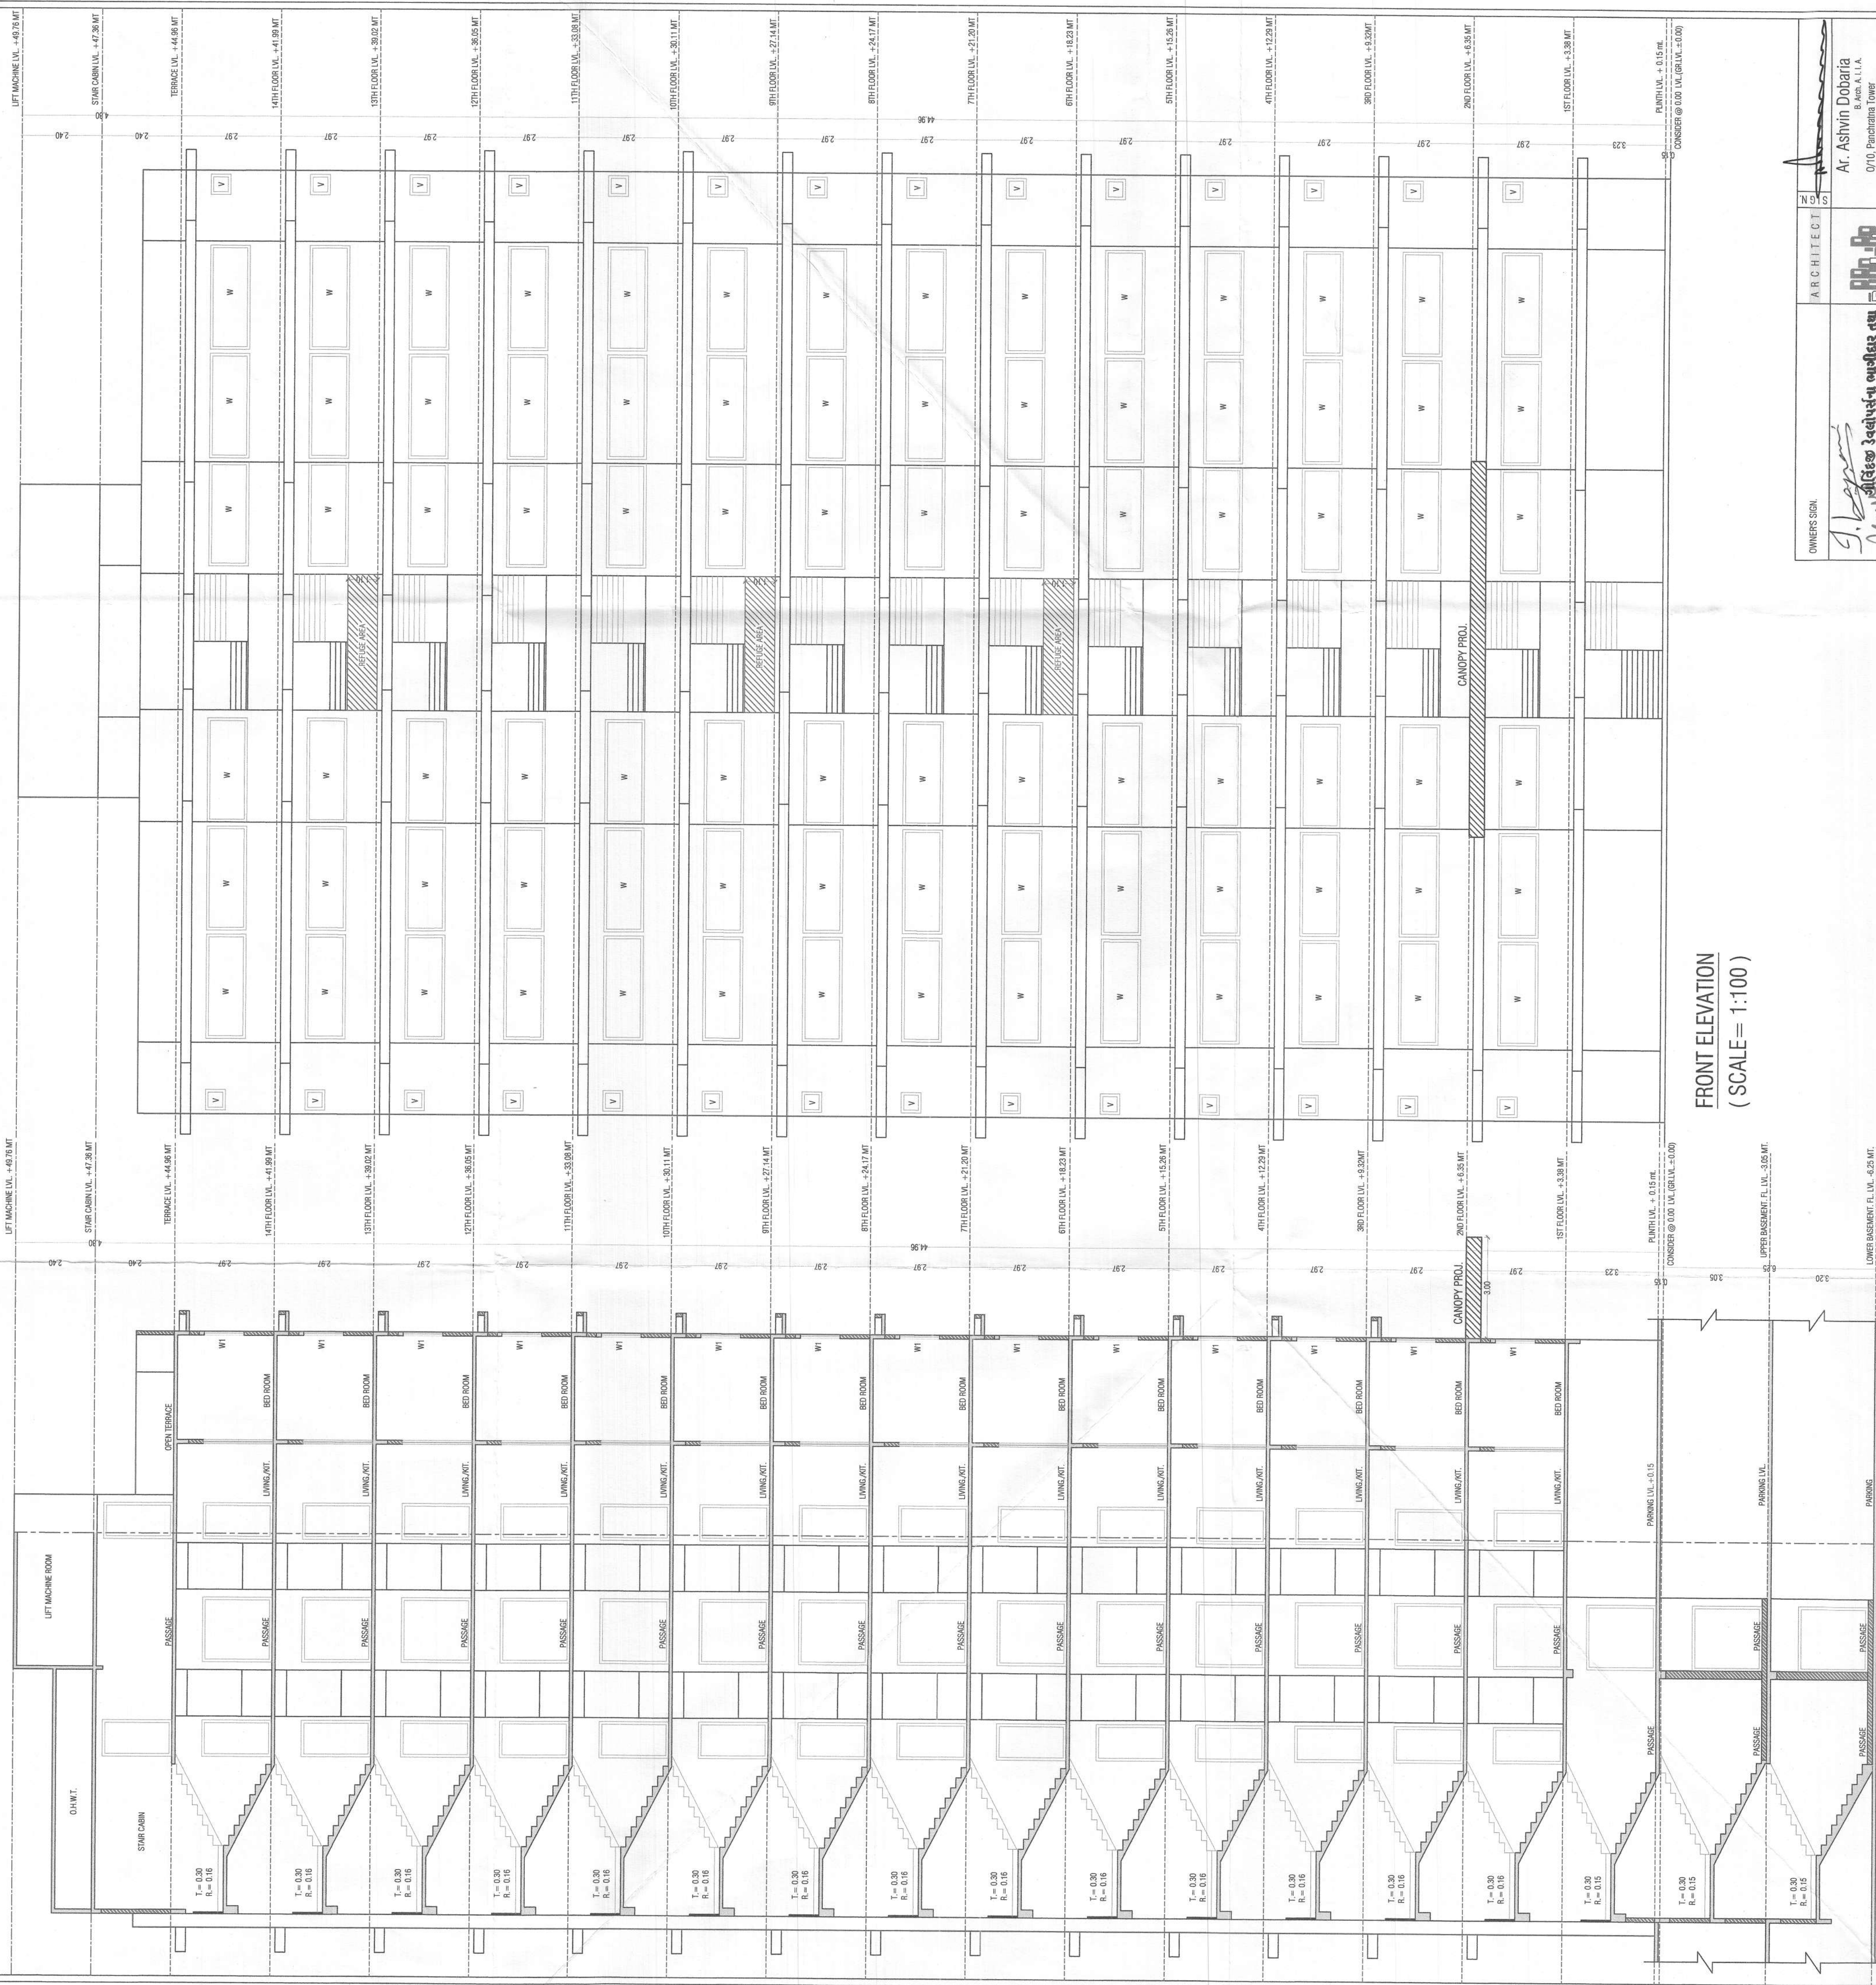

FRONT ELEVATION
(SCALE = 1:100)

SECTION AT 'A-A'

OWNERS SIGN:


ARCHITECT:

Ar. Ashvin Dobaria
B. Arch. A.I.I.A.
Opp. Ethel Tower, L.H. Road,
Surat- 395 006
Off: +91 96816503575
Cell: +91 96816503575
SM.SURAT-1.D.O.A/19196

Development permission is granted to the condition that it shall be the responsibility of the applicant and his Architect/Engineer/surveyor/Structural designer, to follow the relevant I. S specification in structural design to ensure safety of the buildings and as such structural designs are not verified Unless renewed the validity of this Permission expires on Dt. 11/11/2021

Permission for sub division/amalgamation/development as Sanctioned by Commissioner under the provisions of the Gujarat Town Planning and Urban Development Act, 1976 and the Bombay Provincial Municipal Corporation Act, 1949 is granted for the Land bearing C. S. No. R.S. No./F.P. No. 67/2, T.P.S. No. 21, SARTHANA MOJE : SARTHANA, TA. : PUNA, DIST. : SURAT. as per the attached plans and permission letter (Rajachithi) vide outward order No. T.D.O.P/1.6.2.2 dated. 12/11/2020

Date: 12/11/2020 I/C. Town Planner, Surat Municipal Corporation

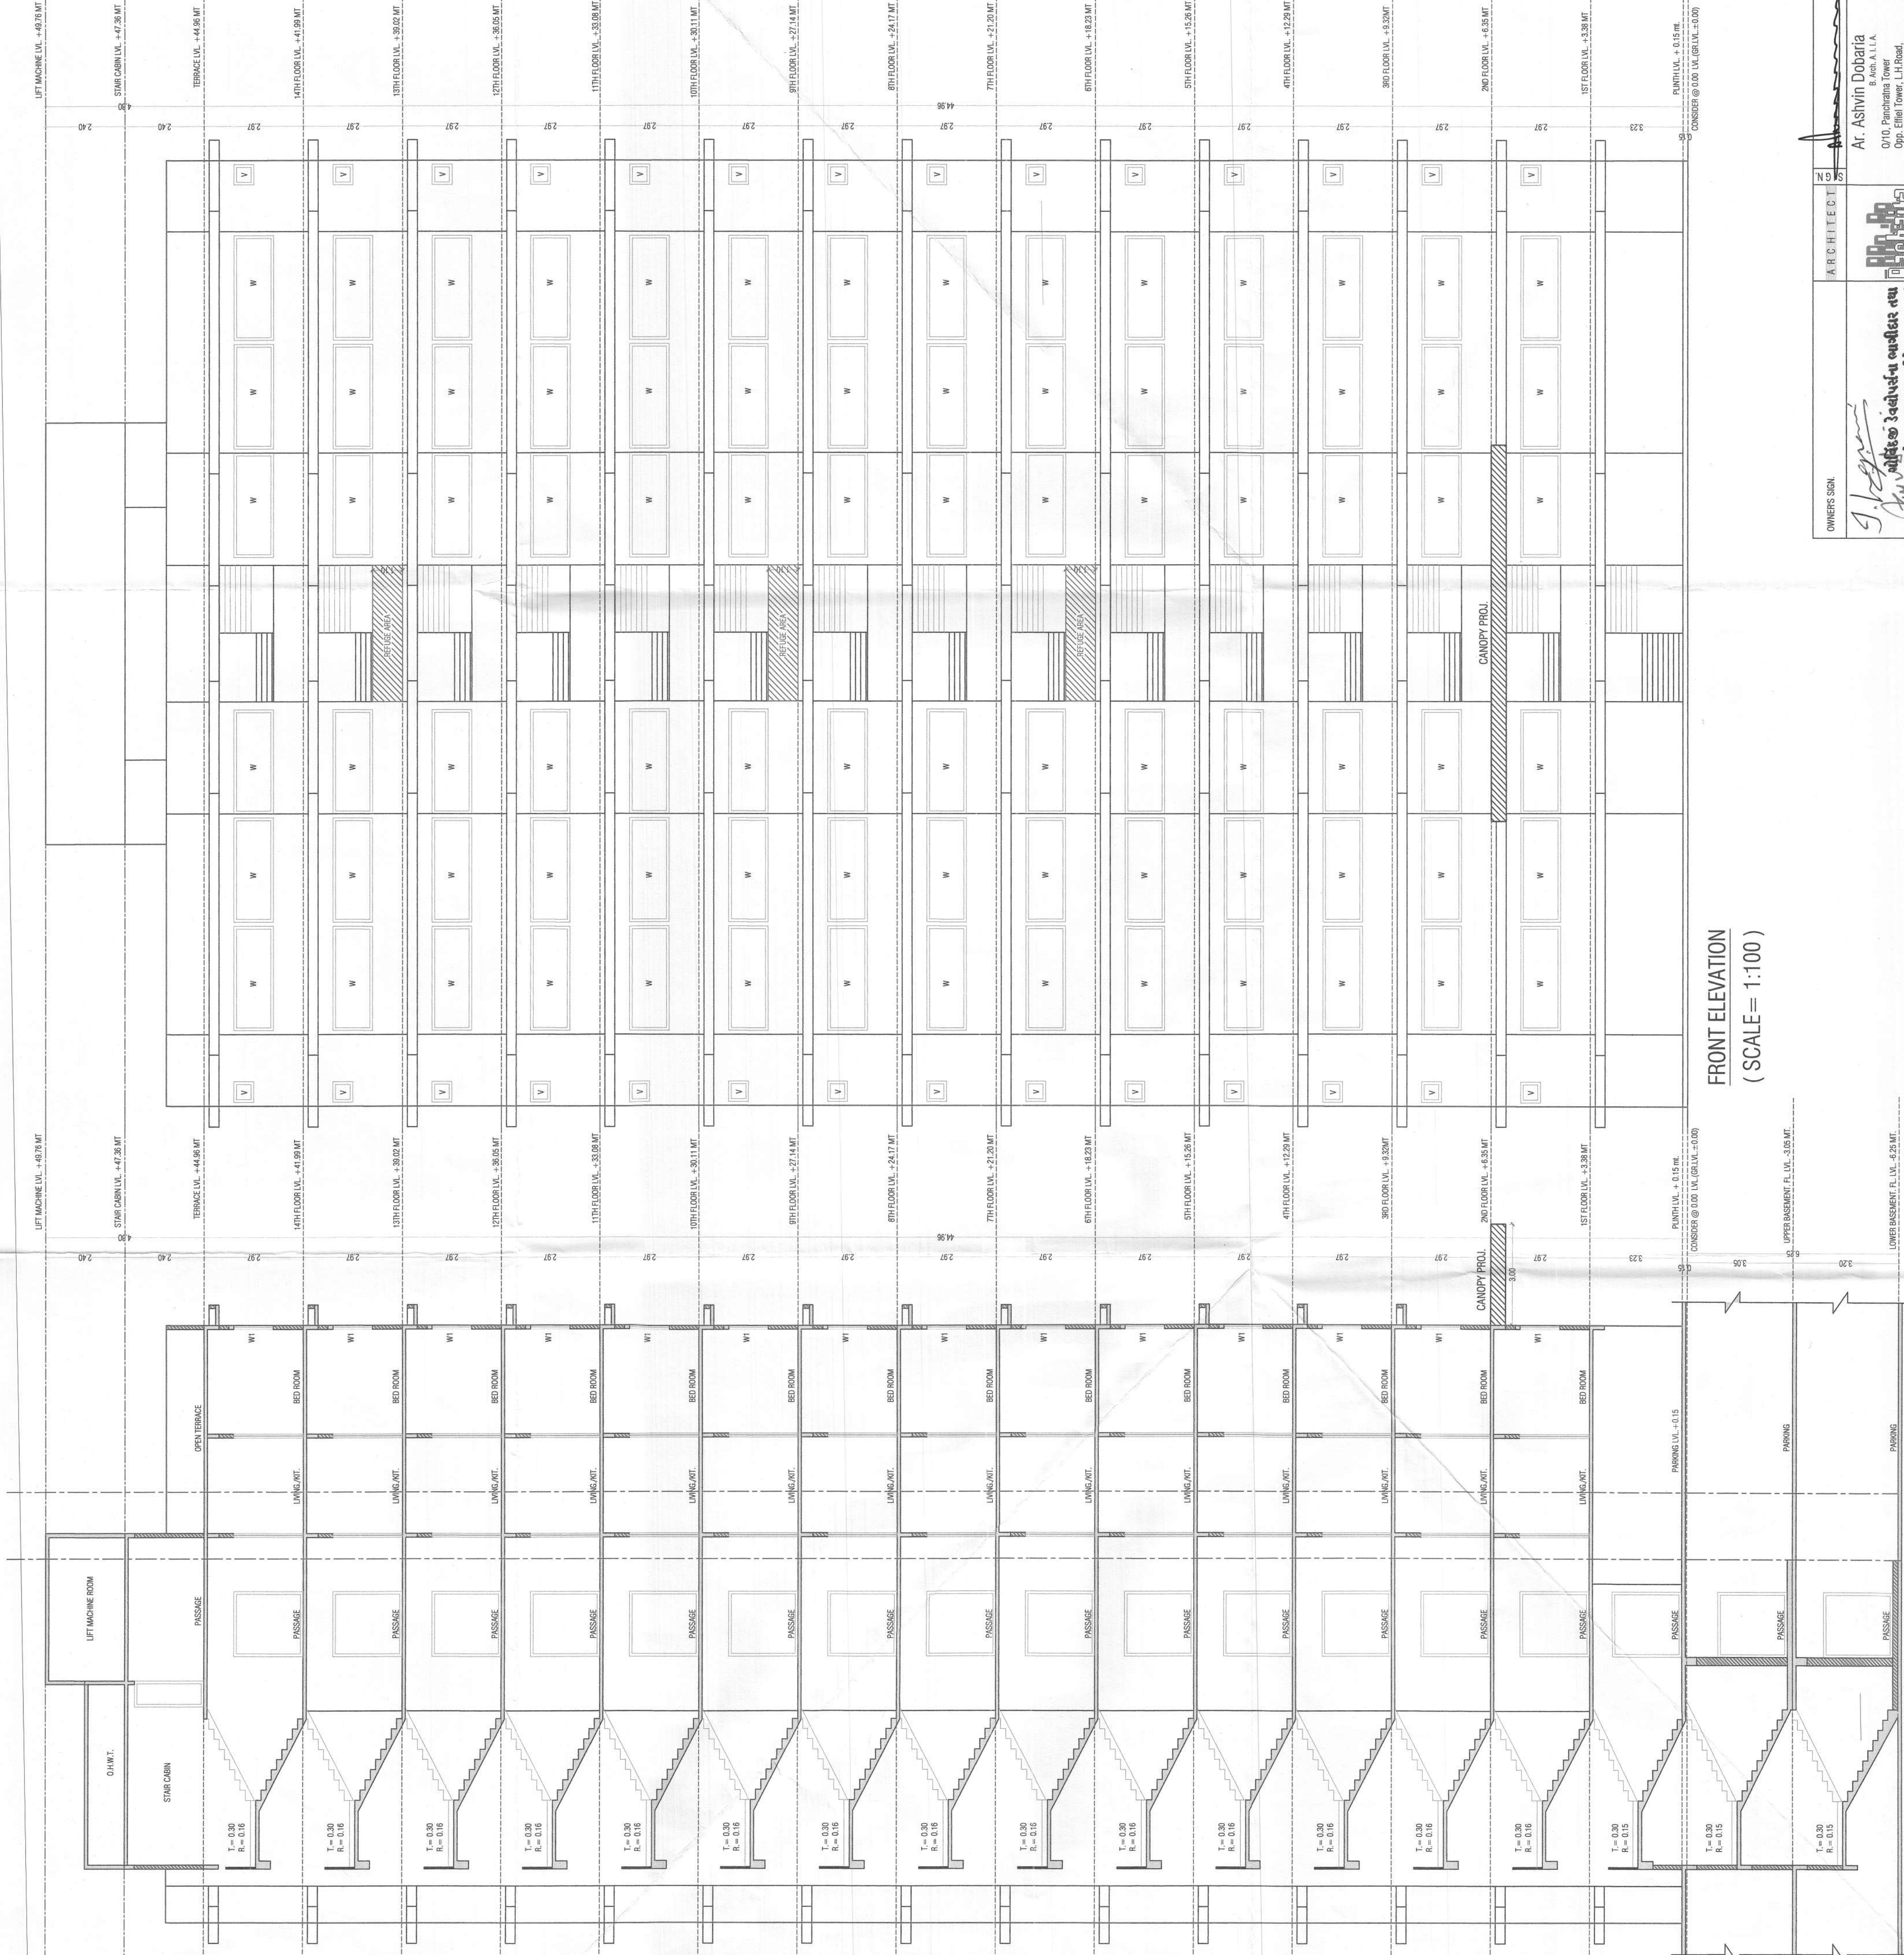

FRONT ELEVATION (SCALE = 1:100)

SECTION AT 'A-A'

OWNERS SIGN
Ar. Ashvin Dobaria
B. Arch. A. I. A.
0/10, Panchratna Tower
Opp. Eifel Tower, L.H. Road,
Surat - 395 006
Off - (0281) 6503575
Cell - 98216-04203/01928
S.M.C. Lic. No. - 1303/JAN/156

ARCHITECT
Ar. Ashvin Dobaria
B. Arch. A. I. A.
0/10, Panchratna Tower
Opp. Eifel Tower, L.H. Road,
Surat - 395 006
Off - (0281) 6503575
Cell - 98216-04203/01928
S.M.C. Lic. No. - 1303/JAN/156

