


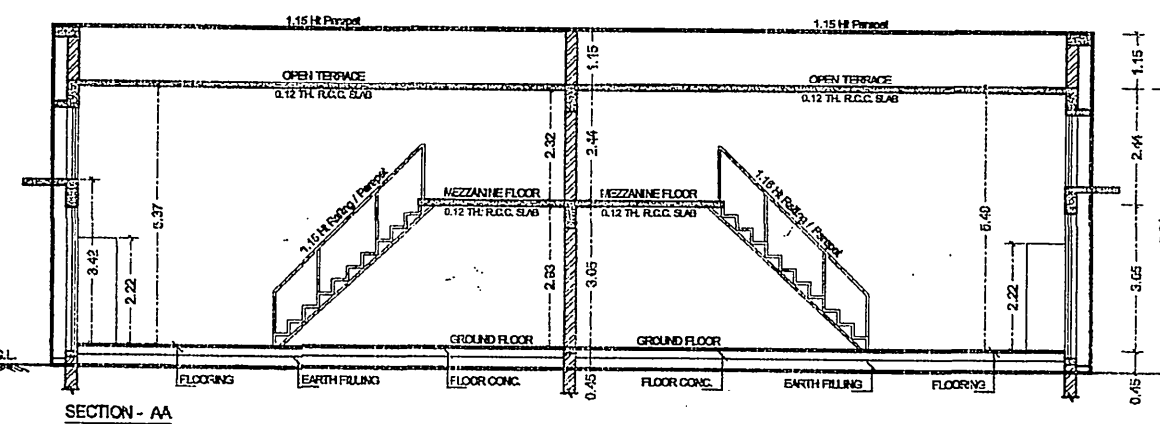

[PROPOSED INDUSTRIAL BUILDING] SHEET NO :- 4/6

[GROUND FL., MEZZANINE FL., SECTION, ELEVATION PLAN]

PLAN SHOWING PROPOSED INDUSTRIAL BUILDING

ON PLOT NO :- 9 VATVA G.I.D.C. PHASE - I, MOJE - VATVA,

TA :- CITY-EAST, DIST :- AHMEDABAD.

ZONE :- INDUSTRIAL ZONE SPECIAL - I. S. BLOCK - C

USE :- INDUSTRIAL SHED

SCALE :- 1CM = 100 MT SHED NO :- 57 TO 74

BUILT UP AREA TABLE SMT.

BUILT UP AREA ON GROUND FLOOR 907.66

BUILT UP AREA ON MEZZANINE FLOOR 268.91

TOTAL BUILT UP AREA 1176.57

F.S.I. AREA TABLE SMT.

F.S.I. AREA ON GROUND FLOOR 907.66

F.S.I. AREA ON MEZZANINE FLOOR 268.91

TOTAL F.S.I. USED 1176.57

UNIT AND FLOOR AREA TABLE SMT.

FLOOR	USE	UNIT (NOS)	FLR AREA (SMT.)
GROUND	IND.	18	907.62
MEZZ.	IND.	---	268.86
TOTAL	---	18	1176.48

R.C.C. STAIR DETAIL

WIDTH = 1.60 MT

TREAD = 0.30 MT

RISER = 0.15 MT

COLOUR NOTE

PROP WORK

PROP DRAINAGE

OPENING SCHEDULE

RS = 2.44 x 3.00 W = 2.44 x 1.50 V = 0.60 x 0.60

DI = 0.76 x 2.10

For Shree Sonal Guna Industries

Partner

OWNER DEVELOPER

KEVIN P. JOSHI

S.D.

503, Ashiyar, Ahmedabad

Mohish P. Patel (B.E. Civil)

Reg. No.: GIDC/ATP/EOR/047

M. No.: 9662177205

PRAVIN R. SHAH (B.E. Civil)

1-12, Lavkush Society,

Satellite, Ahmedabad-380015

GIDC STR. ENGG. Lic. No. GIDC/ATP/SEOR/057

GIDC ENGG. Lic. No. GIDC/ATP/SEOR/075

STR. ENGG. ENG/ COW

Approved Subject to the condition

mentioned under the office Letter




No. GIDC/ATP/SEOR/057

Date: 3/10/19




Engineer

G.I.D.C., Ahmedabad

AUTHORITY

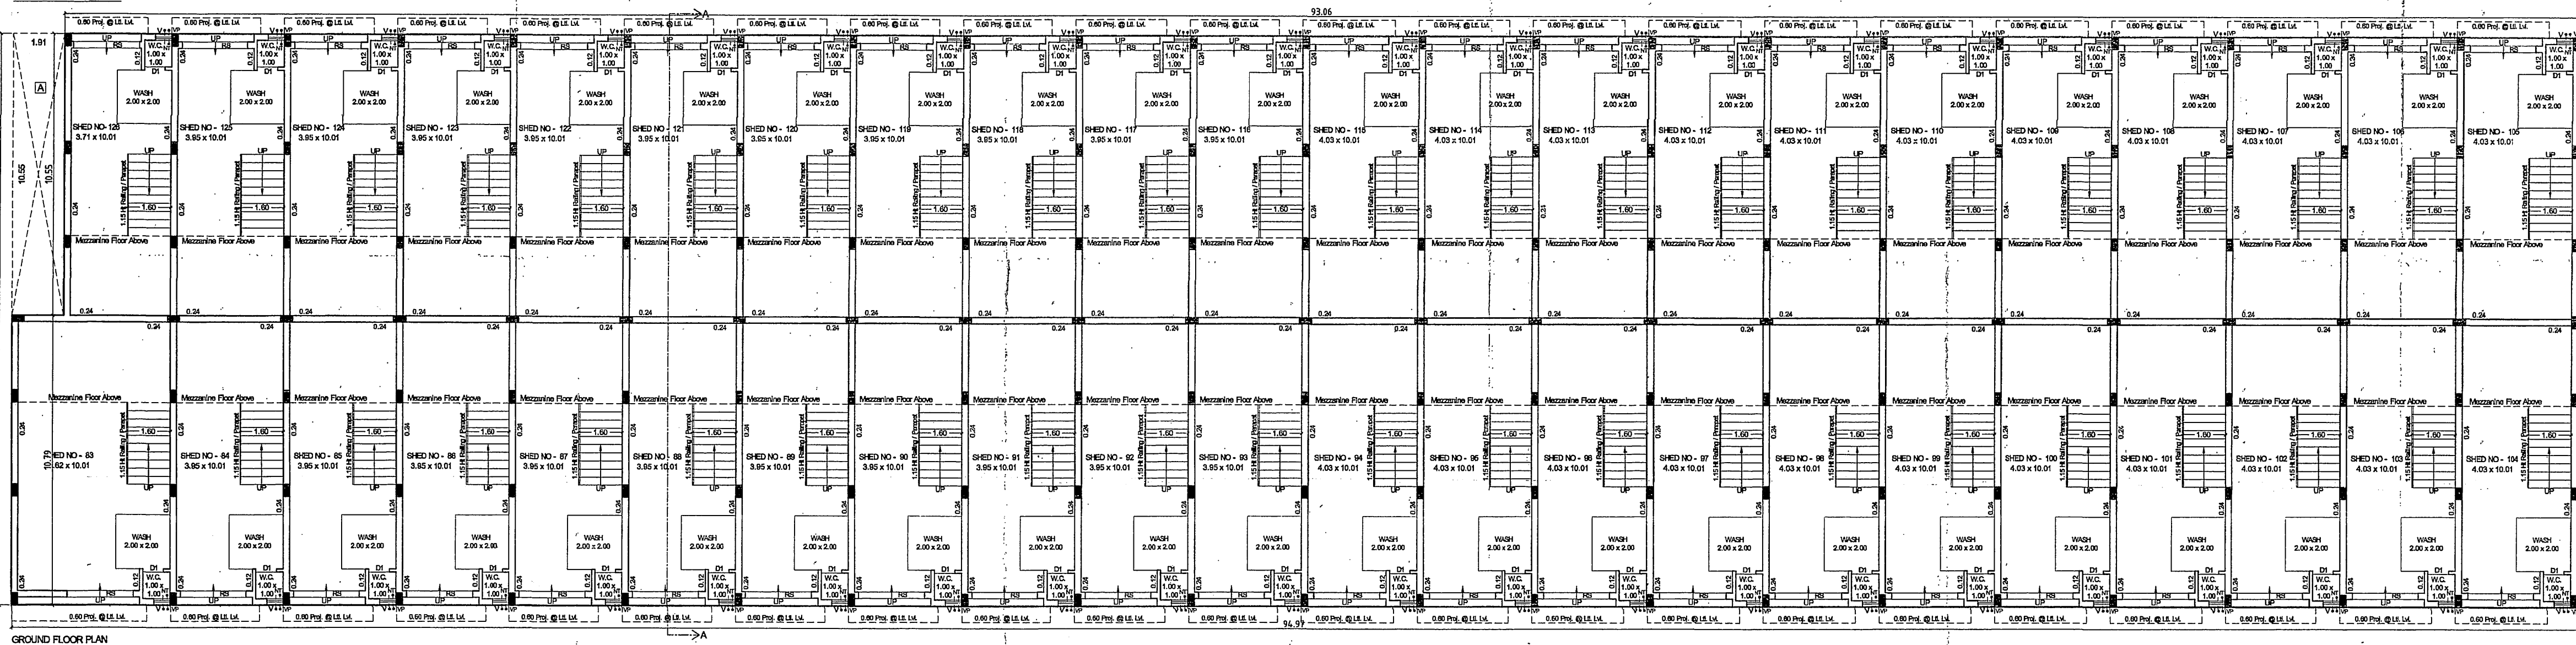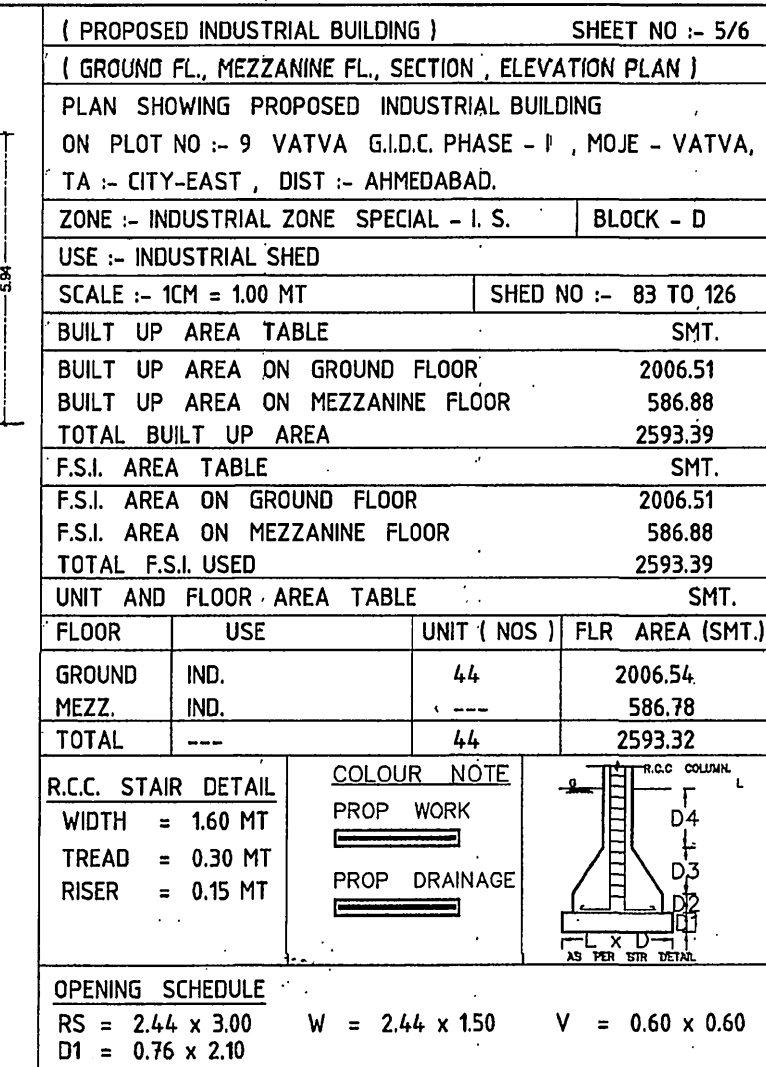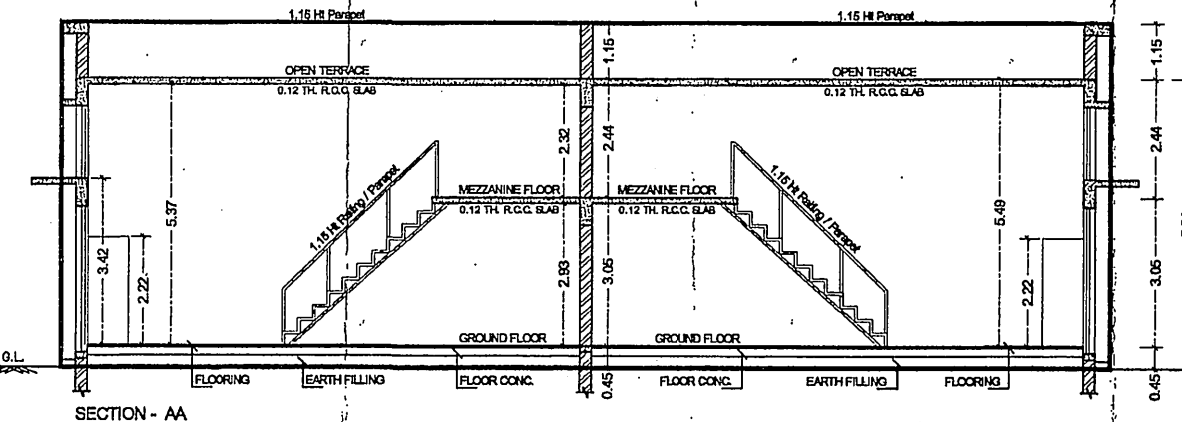

For, Shree Sonal Gum Industries <i>ER</i> Partner	
<i>Recd</i> QWNER PRAVIN R. SAWH (B.E. CIVIL) P-12, 1st Floor Sapitilla, Ahmedabad-380015/ 600 278 8800, U. No. 1006/REG/00057 GUDC ENG. U. No. 0006/ENG/00075 <i>ch</i> KETAV P. JOSHI S.O. U. No. 000722072183 603, Anahilpat Squard, Mahatma, Ahmedabad.	DEVELOPER <i>memor</i> Mohanish P. Patel (B.E. Civil) Reg. No.: GIDC/ATP/ENG/047 M. No.: 9662177205
STR. ENG.	ENG/ COW

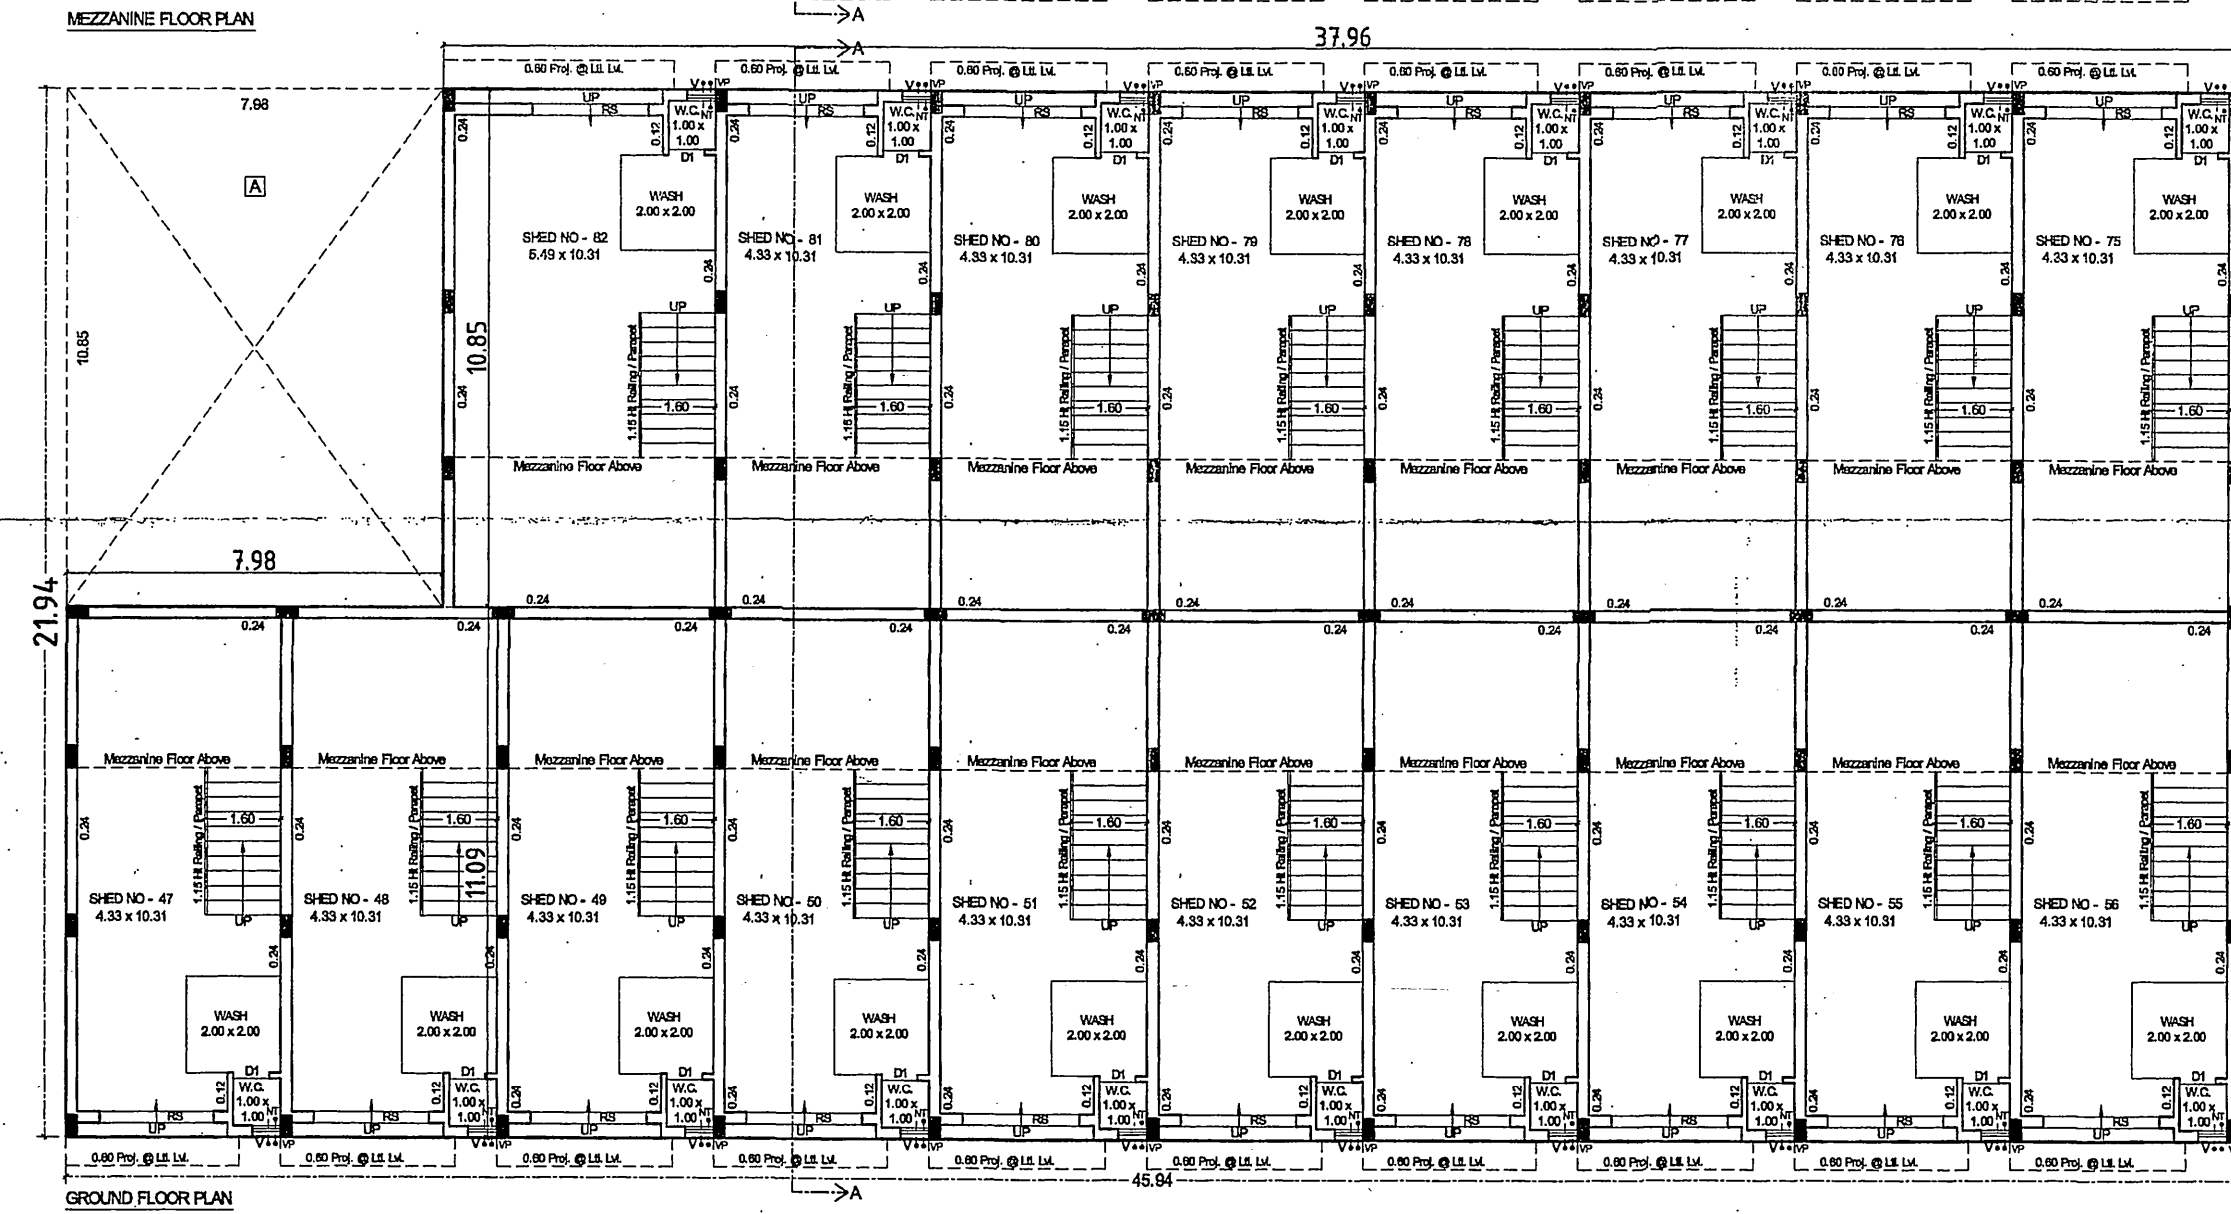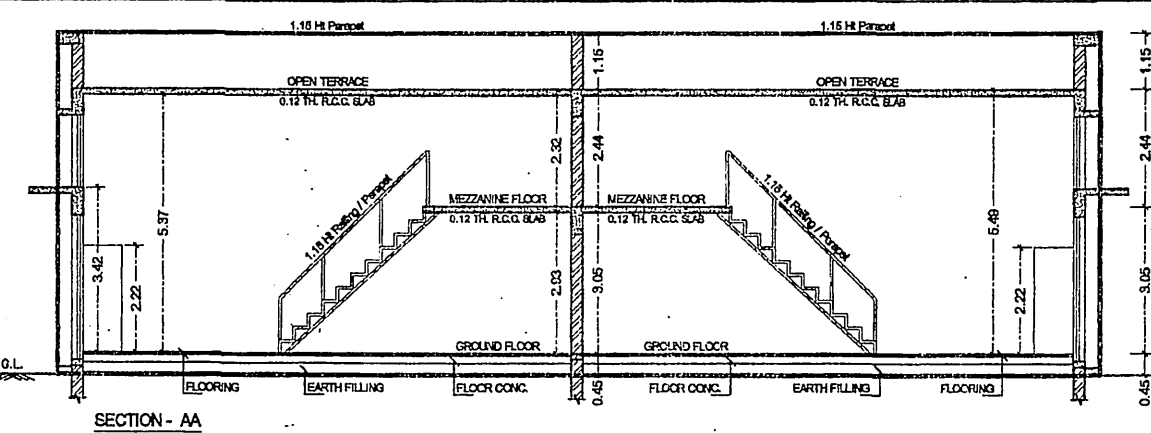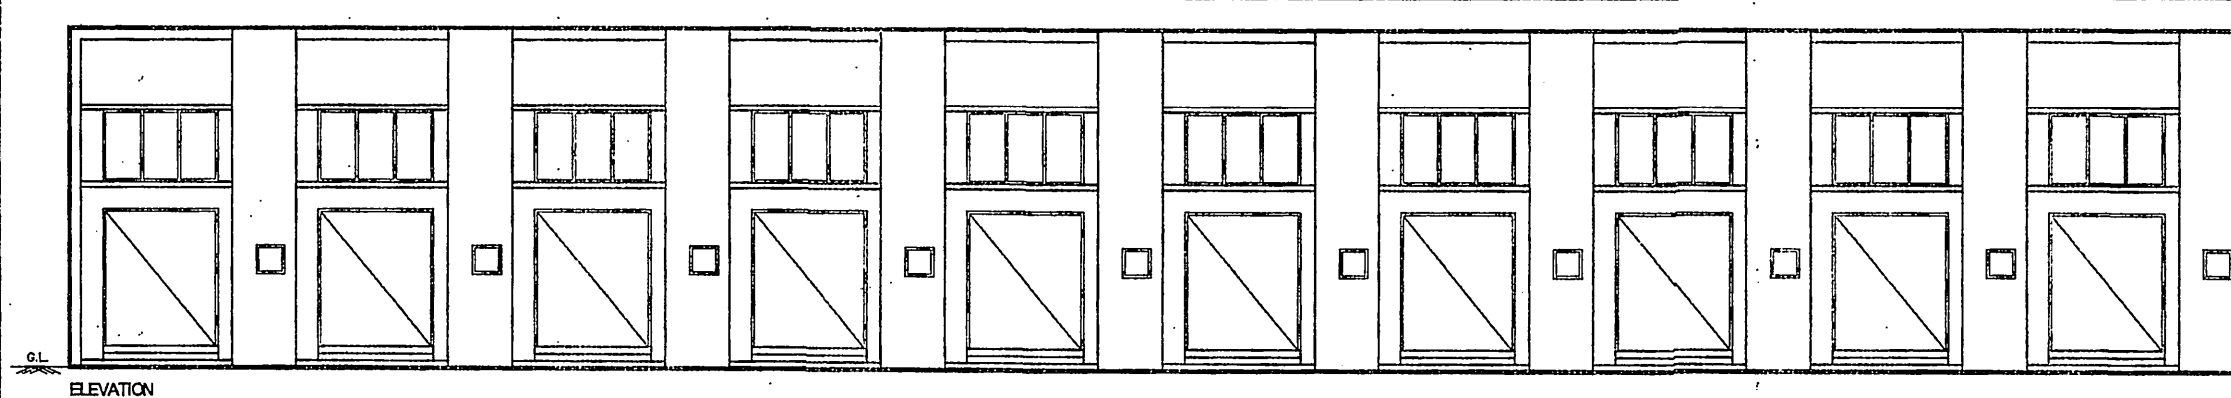

(PROPOSED INDUSTRIAL BUILDING) SHEET NO :- 3/6
(GROUND FL., MEZZANINE FL., SECTION, ELEVATION PLAN)
PLAN SHOWING PROPOSED INDUSTRIAL BUILDING
ON PLOT NO :- 9 VATVA G.I.D.C. PHASE - I, MOJE - VATVA,
TA - CITY-EAST, DIST :- AHMEDABAD.

ZONE :- INDUSTRIAL ZONE SPECIAL - I. S. UNIT 2
USE :- INDUSTRIAL SHED
SCALE :- 1CM = 100 MT
BUILT UP AREA TABLE SMT.

BUILT UP AREA ON GROUND FLOOR	921.34
BUILT UP AREA ON MEZZANINE FLOOR	273.63
TOTAL BUILT UP AREA	1194.97

F.S.I. AREA TABLE SMT.

F.S.I. AREA ON GROUND FLOOR	921.34
F.S.I. AREA ON MEZZANINE FLOOR	273.63
TOTAL F.S.I. USED	1194.97

UNIT AND FLOOR AREA TABLE SMT.

FLOOR	USE	UNIT (NOS)	FLR AREA (SMT.)
GROUND	IND.	18	921.30
MEZZ.	IND.	---	273.60
TOTAL	---	18	1194.90

R.C.C. STAIR DETAIL
WIDTH = 1.60 MT
TREAD = 0.30 MT
RISER = 0.15 MT



COLOUR NOTE
PROP WORK
PROP DRAINAGE




OPENING SCHEDULE
RS = 2.44 x 3.00 W = 2.44 x 1.50 V = 0.60 x 0.60
D1 = 0.76 x 2.10

For Shree Sonal Gun Industries Partner OWNER	DEVELOPER
RETAV P. JOSHI S.D.I. 603, Ahmedabad Malsarba, Ahmedabad. PRAVIN R. SHAH (B.E. Civil) T-12, Lokkush Society, Satellite, Ahmedabad-380015. GIDC STR ENGS. Lic. No. GIDC/ATP/2508/057 GIDC ENGS. Lic. No. GIDC/STR/2508/057	Mohish P. Patel (B.E. Civil) Reg. No.: GIDC/ATP/EOR/047 M. No.: 9662177205 ENG/ COW

Approved & sealed under the condition mentioned under the office letter No. GIDC/XEN/ABD/JPB-UP/NL/623 Date: 3/12/11
Engineer
G.I.D.C., Ahmedabad

AUTHORITY

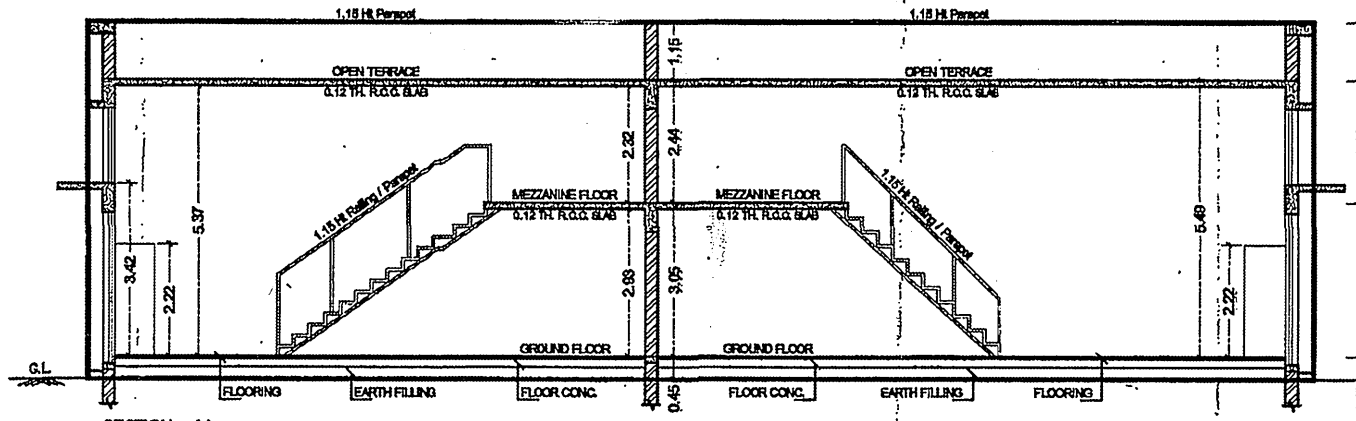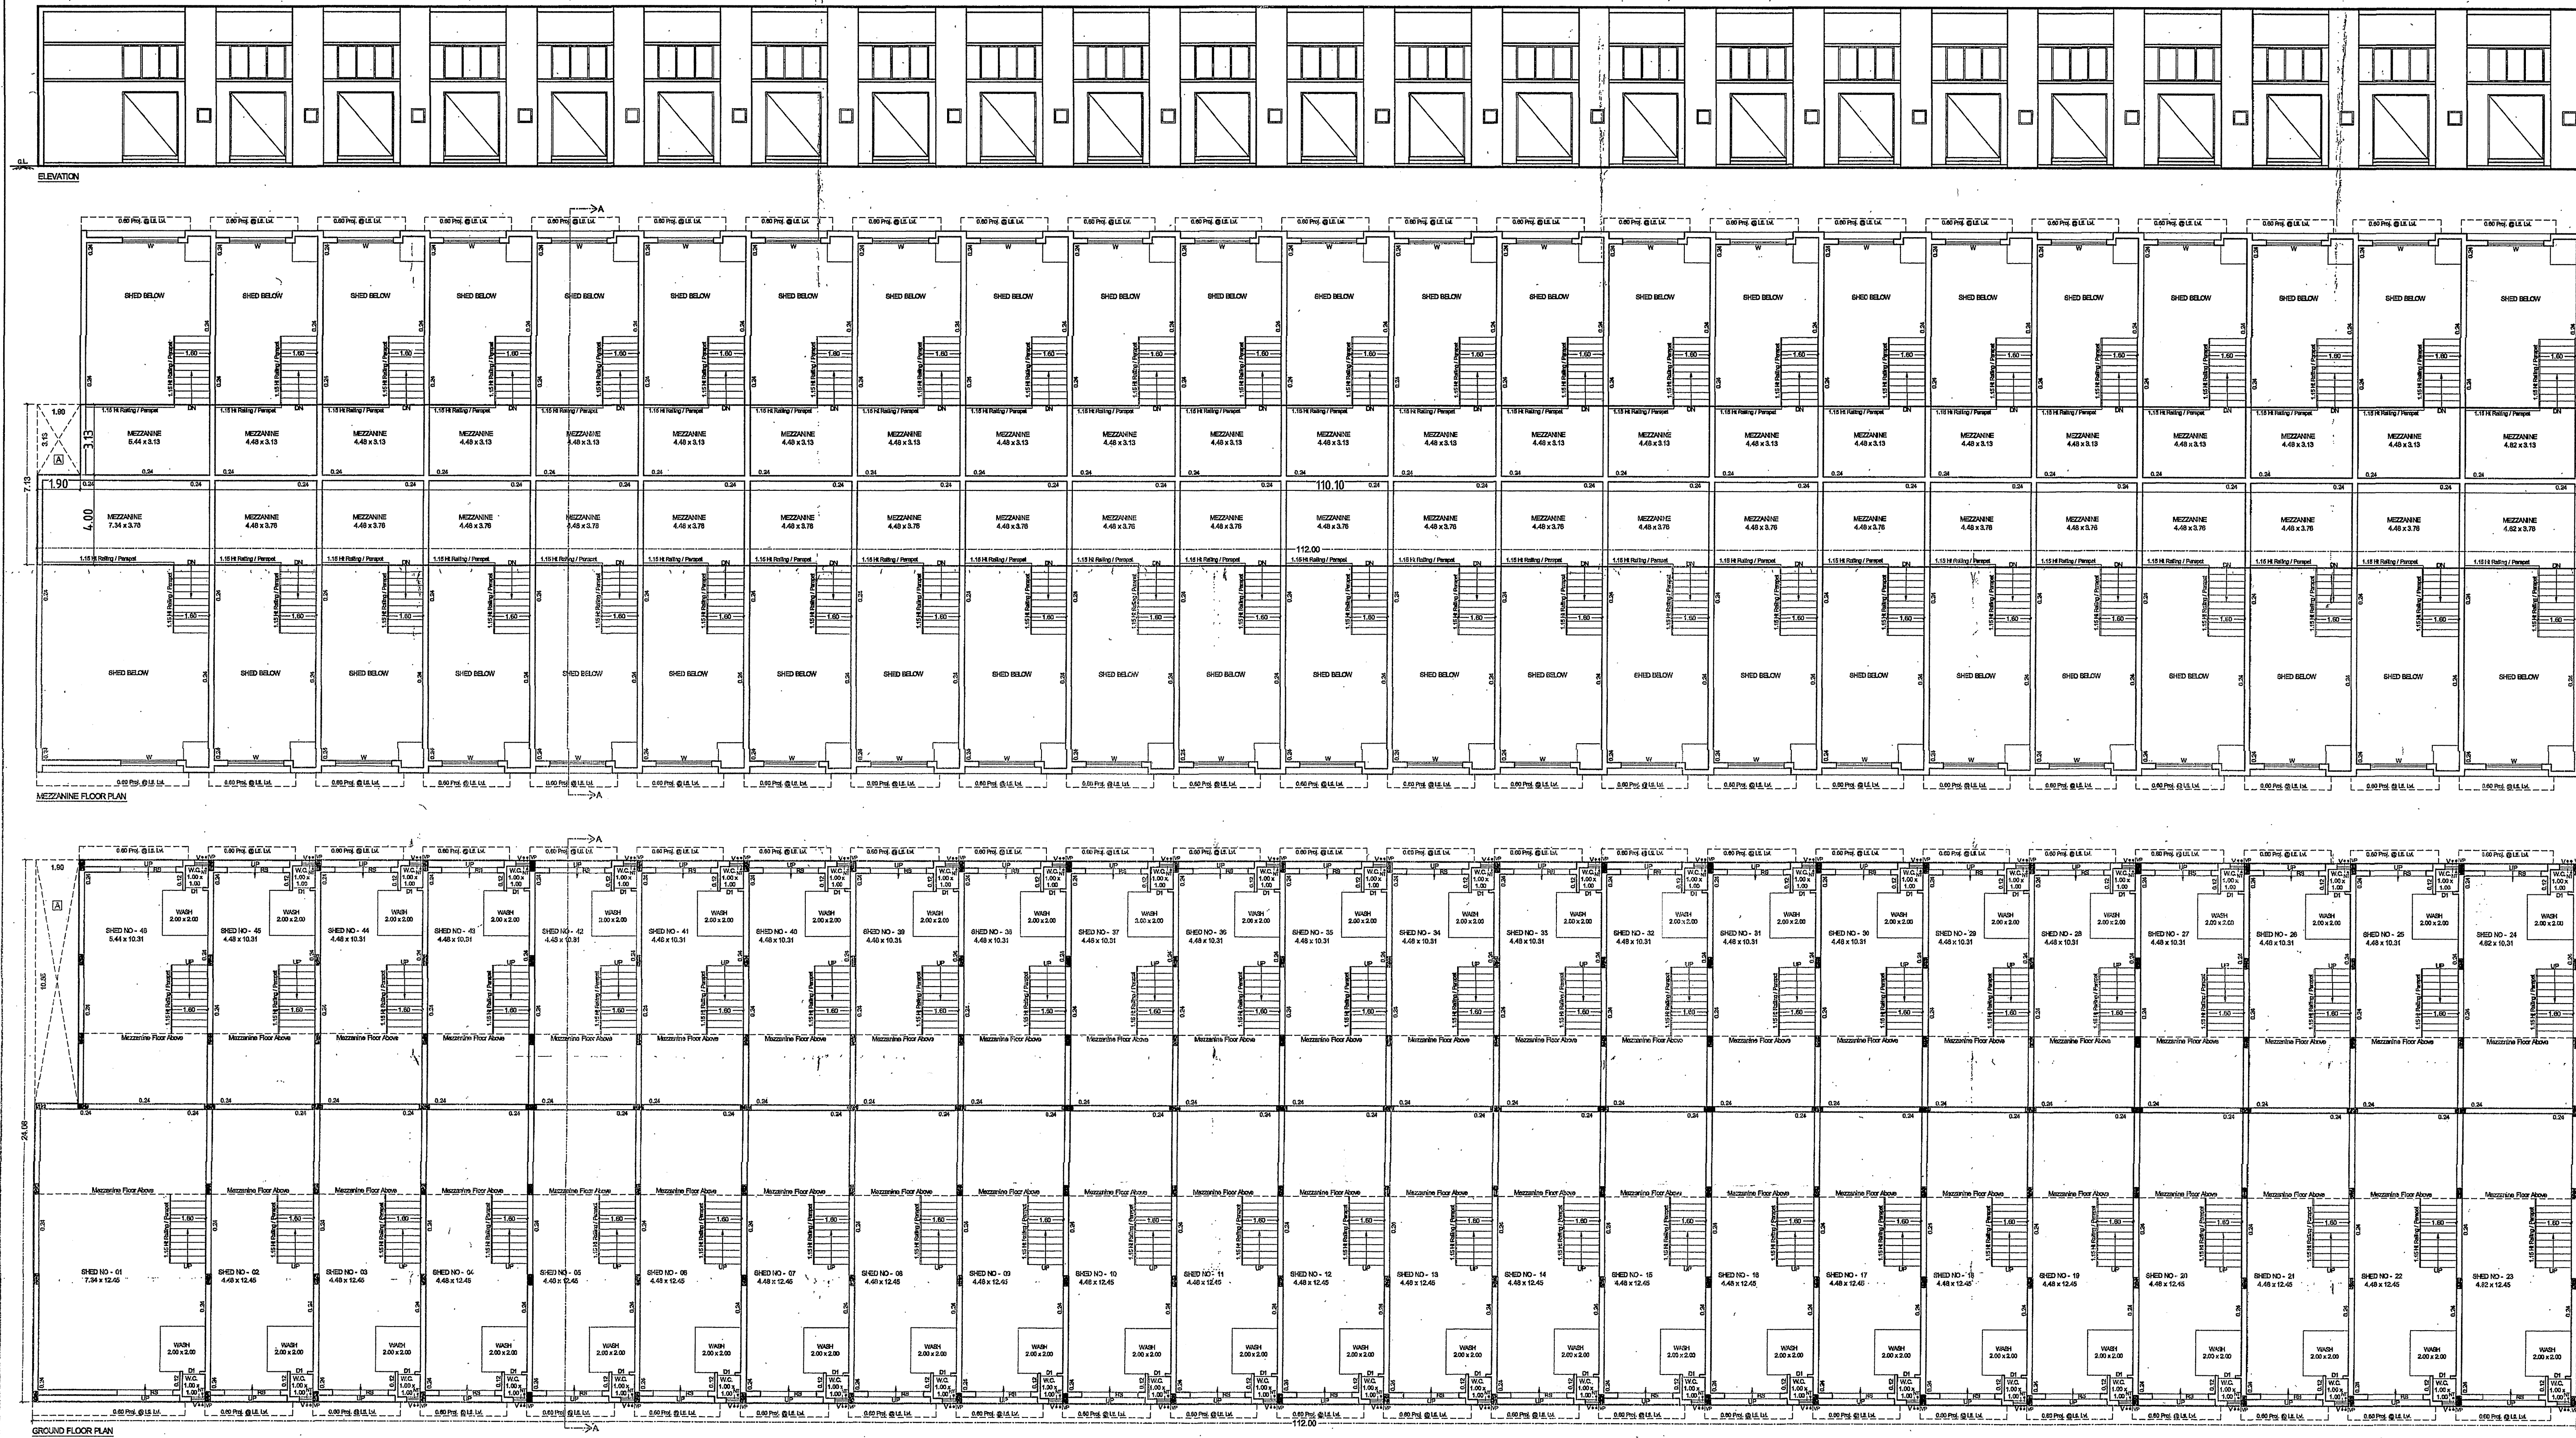

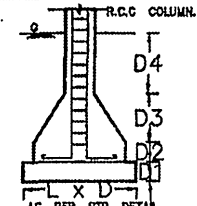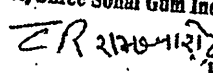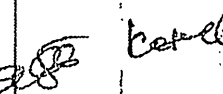[PROPOSED INDUSTRIAL BUILDING]			SHEET NO - 2/6		
[GROUND FL., MEZZANINE FL. SECTION ELEVATION PLAN]					
PLAN SHOWING PROPOSED INDUSTRIAL BUILDING					
ON PLOT NO ~ 9 VATVA G.I.D.C PHASE - I, HOJE - VATVA,					
TA. ~ CITY-EAST, DIST ~ AHMEDABAD.					
ZONE ~ INDUSTRIAL ZONE SPECIAL - I. S.			UNIT 1		
USE ~ INDUSTRIAL SHED					
SCALE ~ 1CM = 100 MT					
BUILT UP AREA TABLE			SMT.		
BUILT UP AREA ON GROUND FLOOR			2676.34		
BUILT UP AREA ON MEZZANINE FLOOR			792.61		
TOTAL BUILT UP AREA			3468.95		
F.S.I. AREA TABLE			SMT.		
F.S.I. AREA ON GROUND FLOOR			2676.34		
F.S.I. AREA ON MEZZANINE FLOOR			792.61		
TOTAL F.S.I. USED			3468.95		
UNIT AND FLOOR AREA TABLE					
FLOOR ~		USE ~		UNIT (NOS)	
GROUND		IND. ~		46	
MEZZ.		IND. ~		46	
TOTAL		IND. ~		46	
				3468.93	
R.C.C. STAIR DETAIL		COLOUR NOTE			
WIDTH = 1.60 MT		PROP. WORK			
TREAD = 0.30 MT		PROP. DRAINAGE			
RISER = 0.15 MT					
OPENING SCHEDULE					
RS = 2.44 x 3.00		W = 2.44 x 1.50		V = 0.60 x 0.60	
= 0.76 x 2.10					
For Shree Sanaal Guna Industries  PRAVIN R. SHAH Partner					
OWNER					
DEVELOPER					
 KETAU P. JOSHI B.E. CIVIL 112/201113 HOJE, Laxmi Society, Gandhinagar, Ahmedabad. Mohinsh P. Patel (B.E. CIVIL) Reg. No.: GDC/ATP/EOR/047 M. No.: 9662177205					
STR. ENG.			ENG/ COW		

Approved Subject to condition mentioned under the office Letter No. 10/11/14 dated 15/11/14

Authority

**CARPET AREA SHEET OF PROPOSED INDUSTRIAL BUILDING ON PLOT NO-9,
VATVA G.I.D.C PHASE-1, MOJE-VATVA, TA-CITY,EAST, DIST-AHMEDABAD**

For Permission letter no : L090112612629-03/10/2019

Ref : Gujarat Govt. Notification ૪૨૫-૧૦૨૦૧૬-૨૬૩૧-૮૮

Unit wise Carpet Area as per RERA

SLED NO.	GROUND FLOOR	MEZZANINE FLOOR AREA	TOTAL CARPET AREA (GROUND + MEZZ.)	SLED NO.	GROUND FLOOR	MEZZANINE FLOOR AREA	TOTAL CARPET AREA (GROUND + MEZZ.)
1	92.27	27.6	119.87	73	45.53	13.55	59.08
2	56.67	16.84	73.51	74	45.53	13.55	59.08
3	56.67	16.84	73.51	75	45.53	13.55	59.08
4	56.67	16.84	73.51	76	45.53	13.55	59.08
5	56.67	16.84	73.51	77	45.53	13.55	59.08
6	56.67	16.84	73.51	78	45.53	13.55	59.08
7	56.67	16.84	73.51	79	45.53	13.55	59.08
8	56.67	16.84	73.51	80	45.53	13.55	59.08
9	56.67	16.84	73.51	81	45.53	13.55	59.08
10	56.67	16.84	73.51	82	57.49	17.18	74.67
11	56.67	16.84	73.51	83	57.15	16.86	74.01
12	56.67	16.84	73.51	84	40.43	11.85	52.28
13	56.67	16.84	73.51	85	40.43	11.85	52.28
14	56.67	16.84	73.51	86	40.43	11.85	52.28
15	56.67	16.84	73.51	87	40.43	11.85	52.28
16	56.67	16.84	73.51	88	40.43	11.85	52.28
17	56.67	16.84	73.51	89	40.43	11.85	52.28
18	56.67	16.84	73.51	90	40.43	11.85	52.28
19	56.67	16.84	73.51	91	40.43	11.85	52.28
20	56.67	16.84	73.51	92	40.43	11.85	52.28
21	56.67	16.84	73.51	93	40.43	11.85	52.28
22	56.67	16.84	73.51	94	41.23	12.09	53.32
23	60.89	18.12	79.01	95	41.23	12.09	53.32
24	50.58	15.09	65.67	96	41.23	12.09	53.32
25	47.08	14.02	61.1	97	41.23	12.09	53.32
26	47.08	14.02	61.1	98	41.23	12.09	53.32
27	47.08	14.02	61.1	99	41.23	12.09	53.32
28	47.08	14.02	61.1	100	41.23	12.09	53.32
29	47.08	14.02	61.1	101	41.23	12.09	53.32
30	47.08	14.02	61.1	102	41.23	12.09	53.32
31	47.08	14.02	61.1	103	41.23	12.09	53.32
32	47.08	14.02	61.1	104	41.23	12.09	53.32
33	47.08	14.02	61.1	105	41.23	12.09	53.32
34	47.08	14.02	61.1	106	41.23	12.09	53.32
35	47.08	14.02	61.1	107	41.23	12.09	53.32
36	47.08	14.02	61.1	108	41.23	12.09	53.32
37	47.08	14.02	61.1	109	41.23	12.09	53.32
38	47.08	14.02	61.1	110	41.23	12.09	53.32
39	47.08	14.02	61.1	111	41.23	12.09	53.32
40	47.08	14.02	61.1	112	41.23	12.09	53.32
41	47.08	14.02	61.1	113	41.23	12.09	53.32
42	47.08	14.02	61.1	114	41.23	12.09	53.32
43	47.08	14.02	61.1	115	41.23	12.09	53.32
44	47.08	14.02	61.1	116	40.43	11.85	52.28
45	47.08	14.02	61.1	117	40.43	11.85	52.28
46	56.98	17.03	74.01	118	40.43	11.85	52.28
47	45.53	13.55	59.08	119	40.43	11.85	52.28
48	45.53	13.55	59.08	120	40.43	11.85	52.28
49	45.53	13.55	59.08	121	40.43	11.85	52.28
50	45.53	13.55	59.08	122	40.43	11.85	52.28
51	45.53	13.55	59.08	123	40.43	11.85	52.28
52	45.53	13.55	59.08	124	40.43	11.85	52.28
53	45.53	13.55	59.08	125	40.43	11.85	52.28
54	45.53	13.55	59.08	126	38.03	11.13	49.16
55	45.53	13.55	59.08	127	44.61	12.90	57.51
56	45.53	13.55	59.08	128	44.61	12.90	57.51
57	45.53	13.55	59.08	129	44.61	12.90	57.51
58	45.53	13.55	59.08	130	44.61	12.90	57.51
59	45.53	13.55	59.08	131	44.61	12.90	57.51
60	45.53	13.55	59.08	132	44.61	12.90	57.51
61	45.53	13.55	59.08	133	44.61	12.90	57.51
62	45.53	13.55	59.08	134	44.61	12.90	57.51
63	45.53	13.55	59.08	135	44.61	12.90	57.51
64	45.53	13.55	59.08	136	44.61	12.90	57.51
65	45.53	13.55	59.08	137	44.61	12.90	57.51
66	45.53	13.55	59.08	138	44.61	12.90	57.51
67	45.53	13.55	59.08	139	44.61	12.90	57.51
68	45.53	13.55	59.08	140	44.61	12.90	57.51
69	45.53	13.55	59.08	141	44.61	12.90	57.51
70	45.53	13.55	59.08	142	44.61	12.90	57.51
71	45.53	13.55	59.08	143	44.61	12.90	57.51
72	45.53	13.55	59.08	144	44.61	12.90	57.51

TOTAL CARPET AREA	8684.83	SQ.MTRS
-------------------	---------	---------

For, Shree Sonal Gani Industries
Partner
(Signature)

FOR, SHLOK BUILDCON
PARTNER
Asst. Engr. P. Patel

(Signature)
EXECUTIVE ENGINEER,
G.I.D.C, Ahmedabad

Executive Engineer
G.I.D.C. Ahmedabad.