

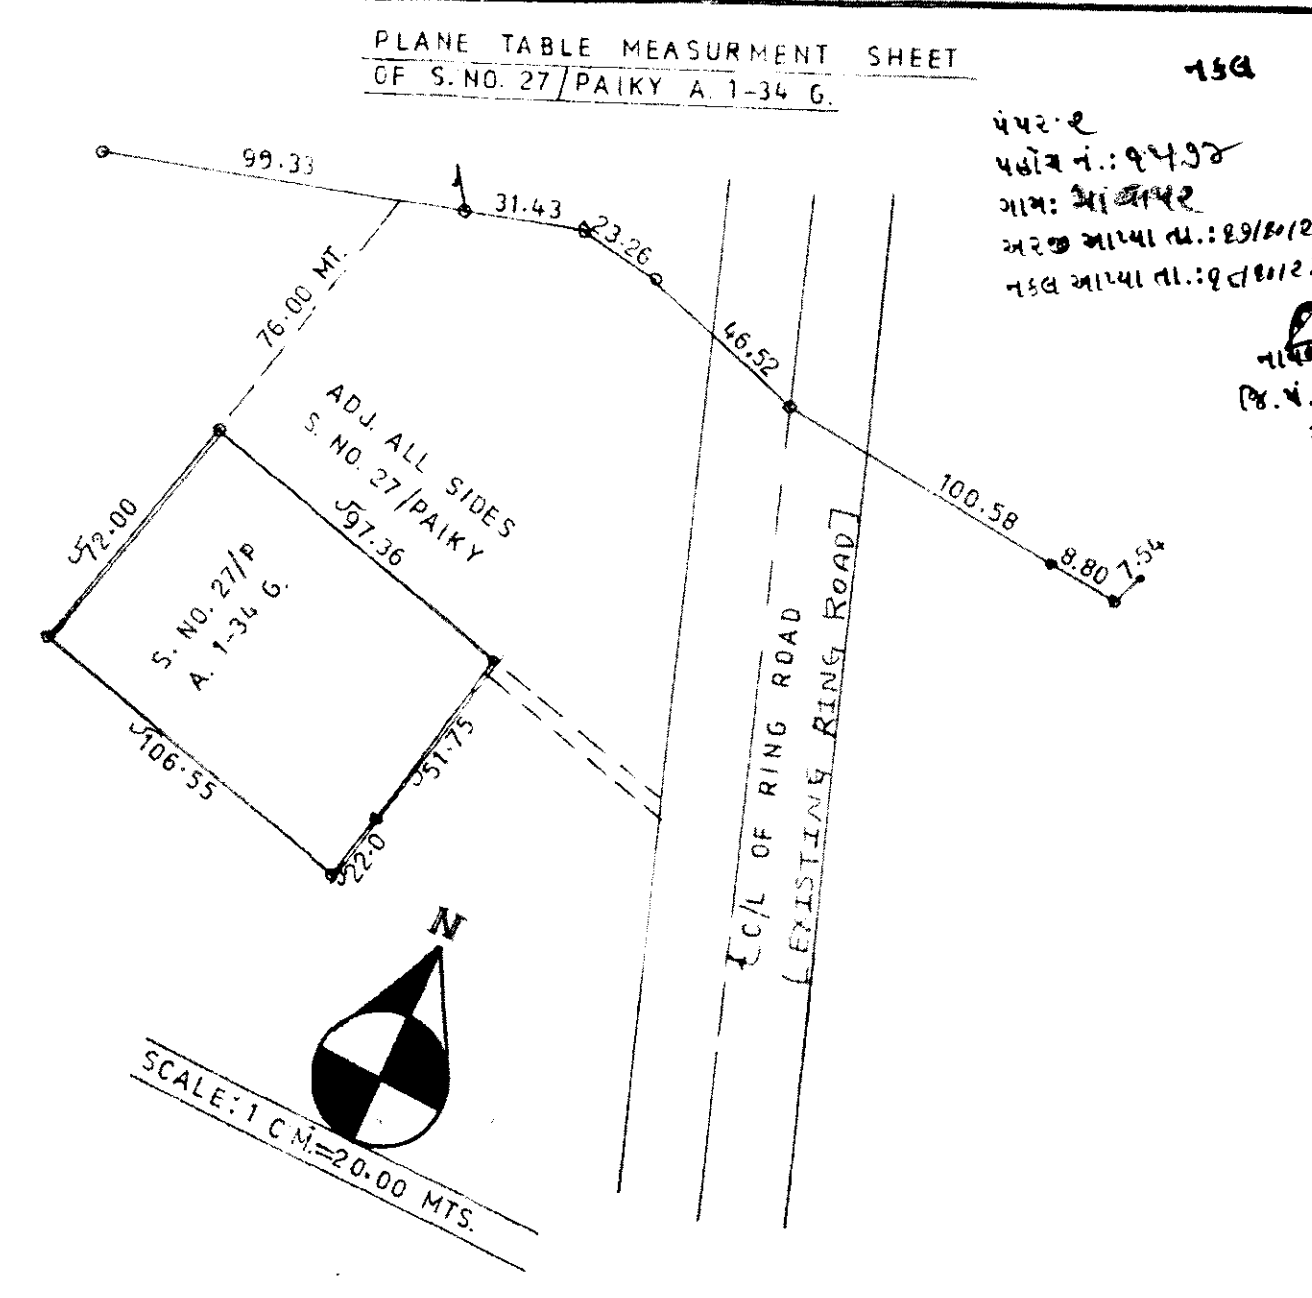


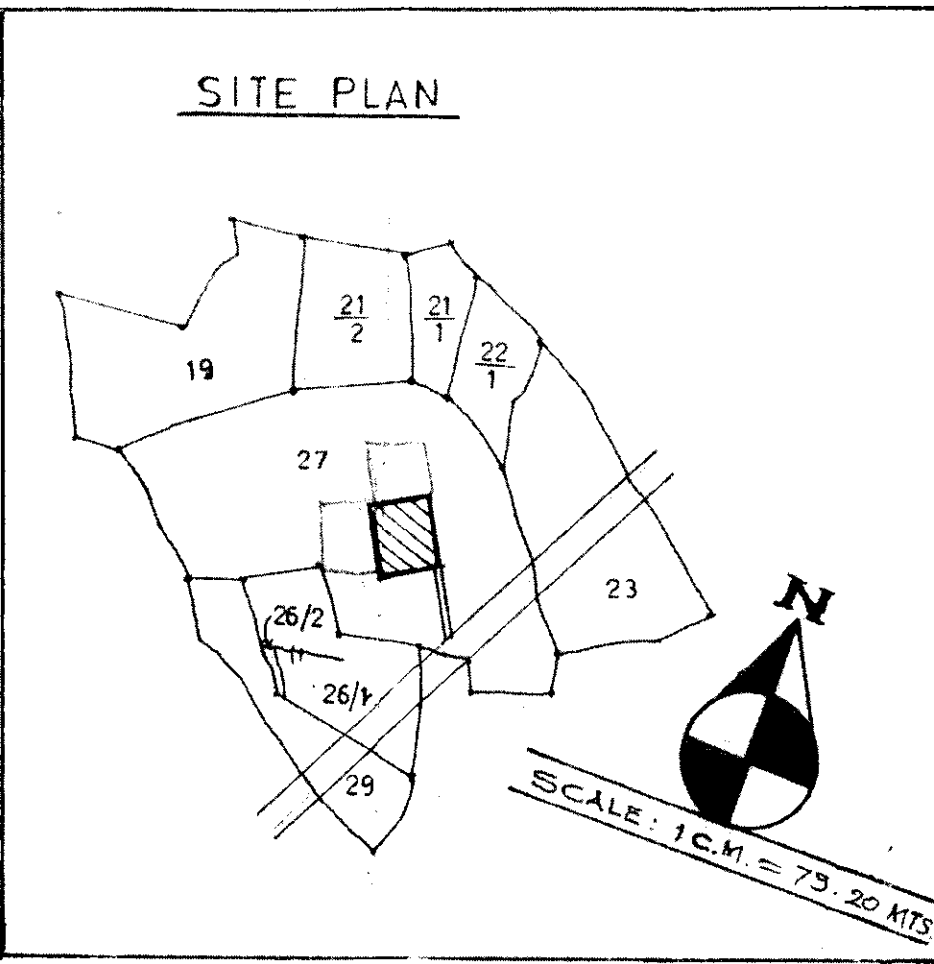

SHIV-RANJANI PARK

PROPOSED LAY OUT PLAN OF S.NO. 27/PAIKY A.2-15 G. AT VILLAGE MADHAPAR TALUKA RAJKOT DIST. RAJKOT
PURPOSE : FOR RESIDENTIAL USE ONLY

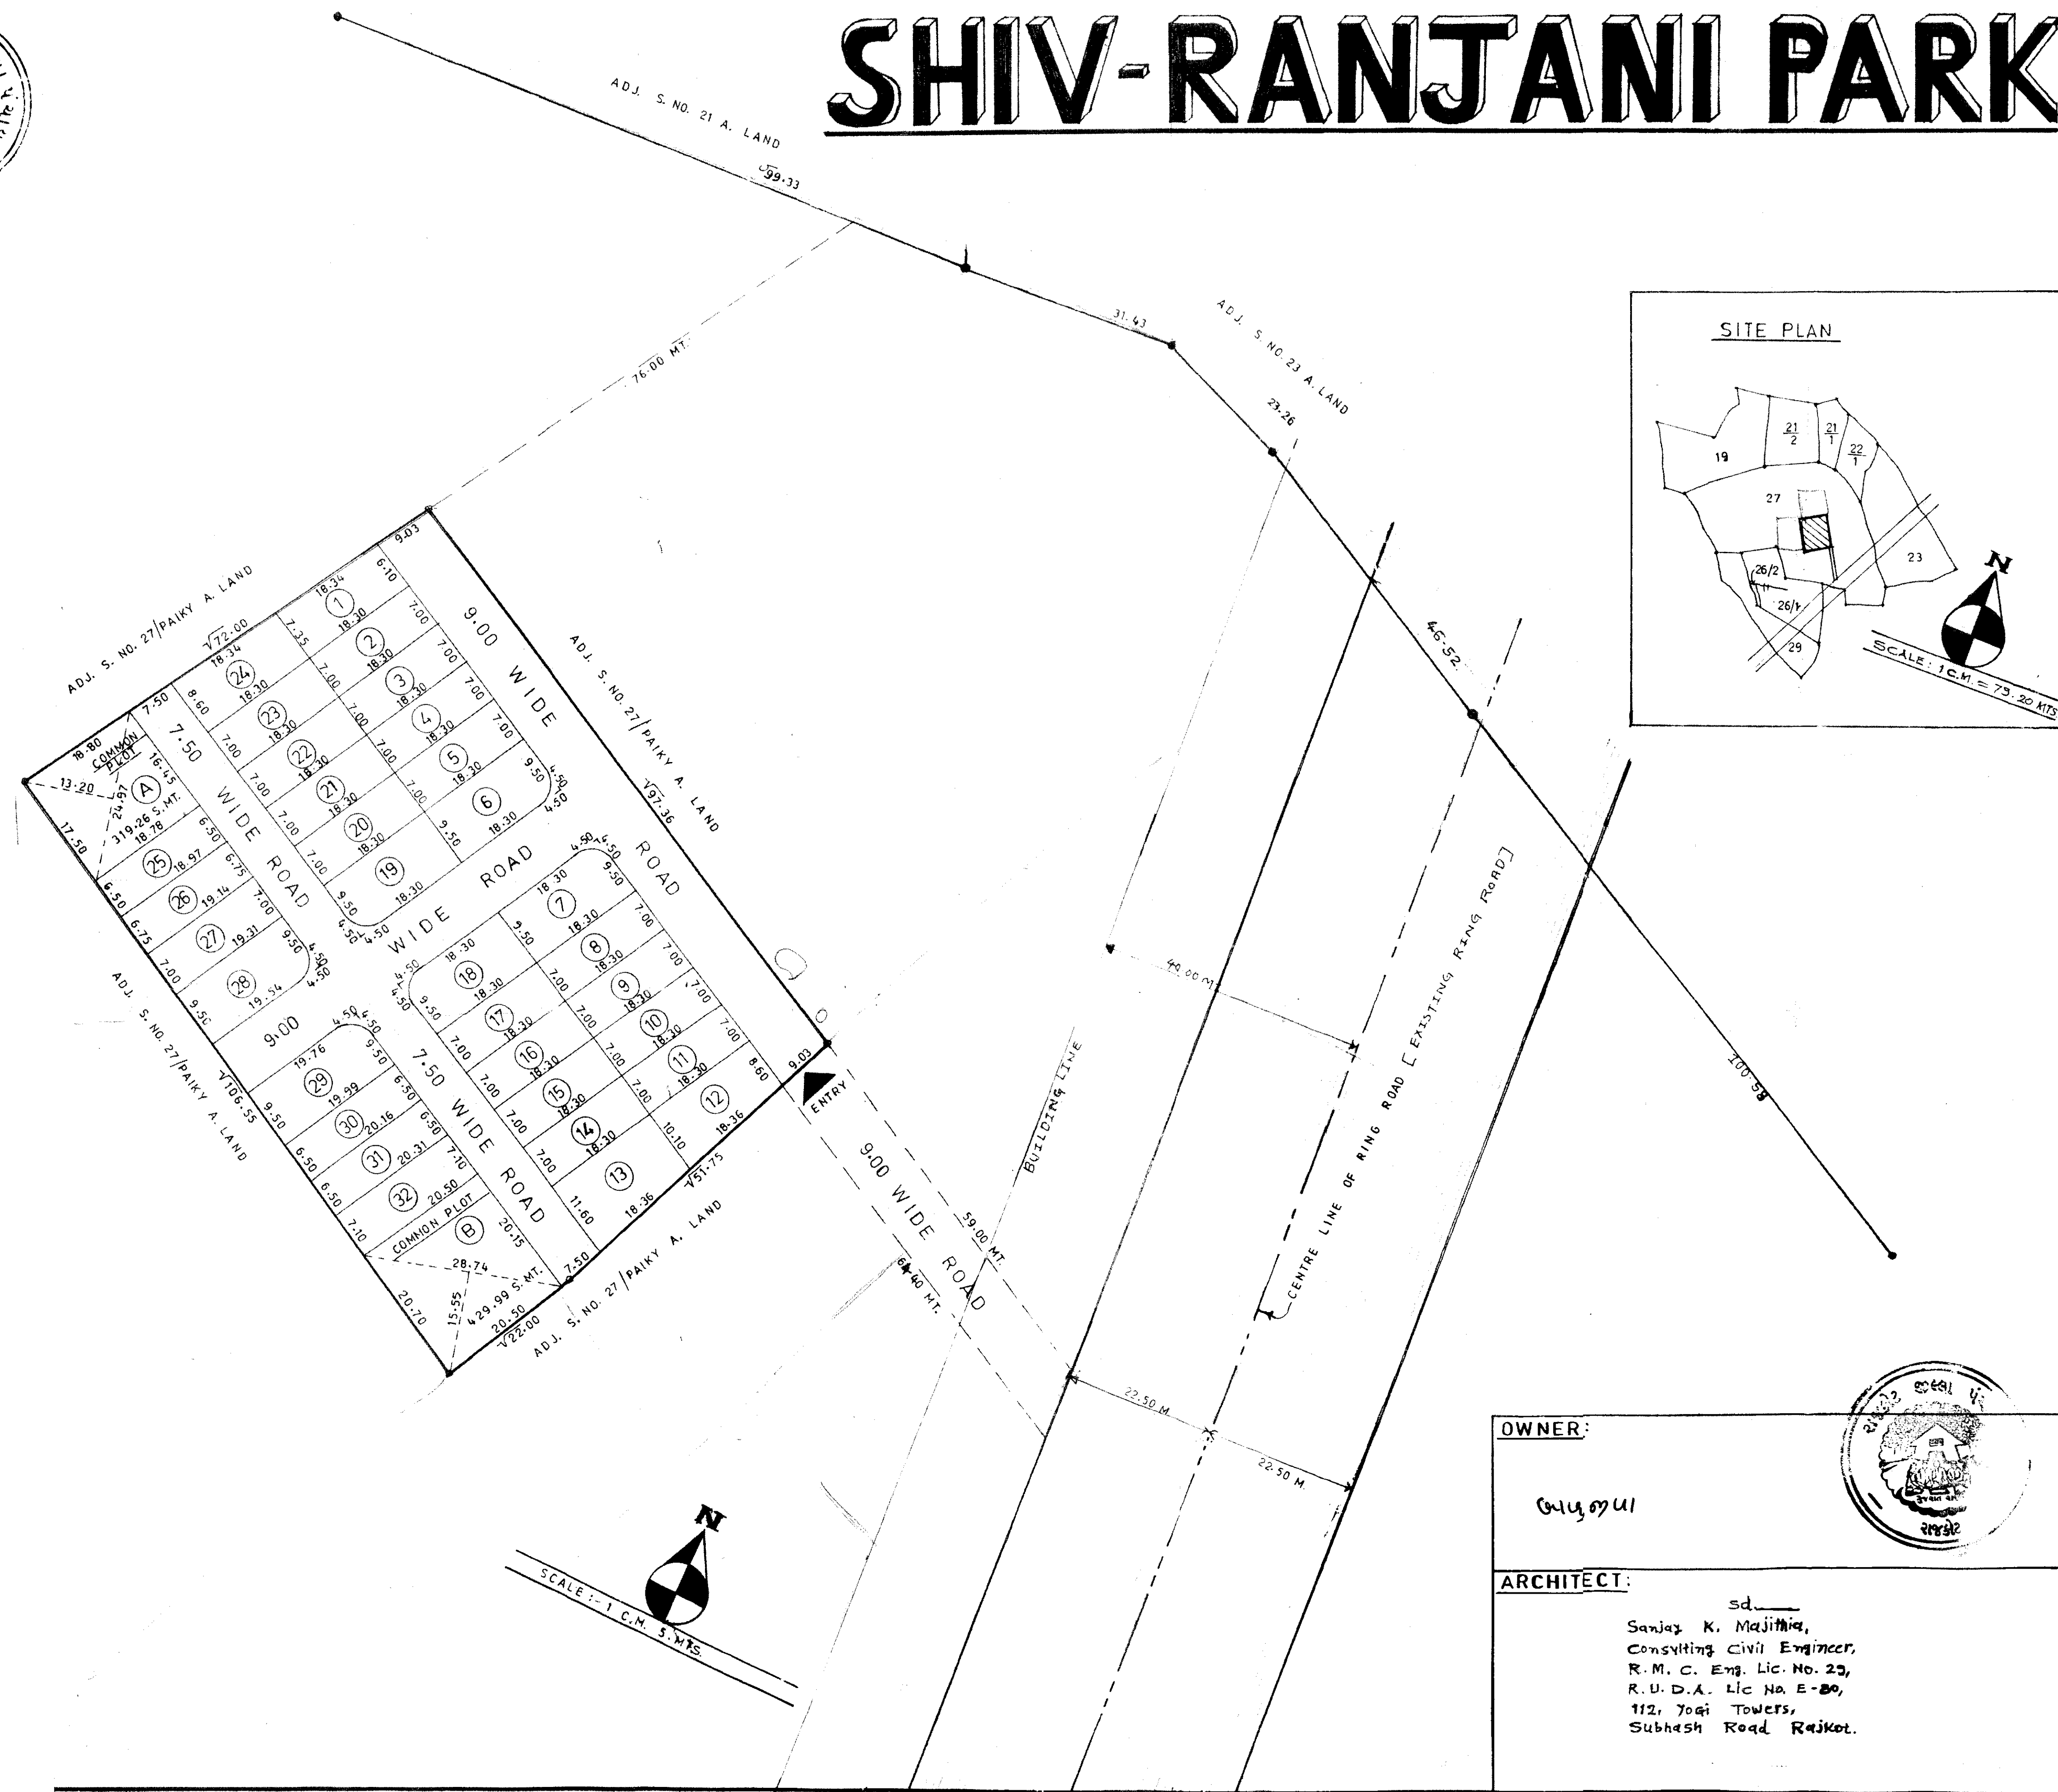

AREA TABLE					
P. NO.	PLOT AREA sq. mts.	PLOT AREA sq. yds.	P. NO.	PLOT AREA sq. mts.	PLOT AREA sq. yds.
1	123.06	147.18	12	171.10	204.63
2	128.10	153.21	13	198.55	237.46
3	128.10	153.21	14	128.10	153.21
4	128.10	153.21	15	128.10	153.21
5	128.10	153.21	16	128.10	153.21
6	169.50	207.72	17	128.10	153.21
7	169.50	207.72	18	169.50	207.72
8	128.10	153.21	19	169.50	207.72
9	128.10	153.21	20	128.10	153.21
10	128.10	153.21	21	128.10	153.21
11	128.10	153.21	22	128.10	153.21
23	128.10	153.21	24	145.94	174.54
25	122.68	146.72	26	128.62	153.83
27	134.57	160.94	28	180.18	215.49
29	184.26	220.37	30	130.48	156.05
31	131.53	157.31	32	144.87	173.26

TOTAL PLOT AREA 1 TO 32	4523.44	5410.03
TOTAL COMMON PLOT AREA A & B	749.25	896.10
TOTAL INTERNAL ROAD AREA	2214.02	2647.96
TOTAL LOSS AREA ON SITE	2124.61	2541.03
TOTAL AREA OF LAND (A.2-15 G.)	9611.32	11495.14

OWNER:

ભુવિજ્ઞાન

ARCHITECT:

sd. Sanjay K. Majithia,
Consulting Civil Engineer,
R.M.C. Eng. Lic. No. 23,
R.U.D.A. Lic. No. E-80,
112, Yogi Towers,
Subhash Road, Rajkot.

AUTHORITY:

સહાયક મુદત્ત
મુદત્ત નં. 27/2019-2020
મુદત્ત નં. 27/2019-2020
મુદત્ત નં. 27/2019-2020

મુદત્ત નં. 27/2019-2020
મુદત્ત નં. 27/2019-2020
મુદત્ત નં. 27/2019-2020

PERMISSION OF THIS SUB
IS ISSUED ONLY FOR
RAJKOT.

