


PARKING AREA TABLE COMM.-:

USE F & I AREA = 3083.48 SQ. MT.
OF PLOT AREA
PARKING REQD. @ 30% OF 3083.48 = 3083.48 X 0.30 = 1541.74

PARKING	REQUIRED	PROVIDED	TOTAL
VISITOR	@ 20% OF 1541.74	316.37	316.37
OTHER	@ 30% OF 1541.74		
CAR	@ 50% OF 1541.74		
TOTAL		790.05	1596.57

PROP. B. AREA CALC. ON BASEMENT FL.-
TOTAL = 1275.58 SQ. MT.
NET B. AREA ON BASEMENT FLOOR = 1275.58 SQ. MT.

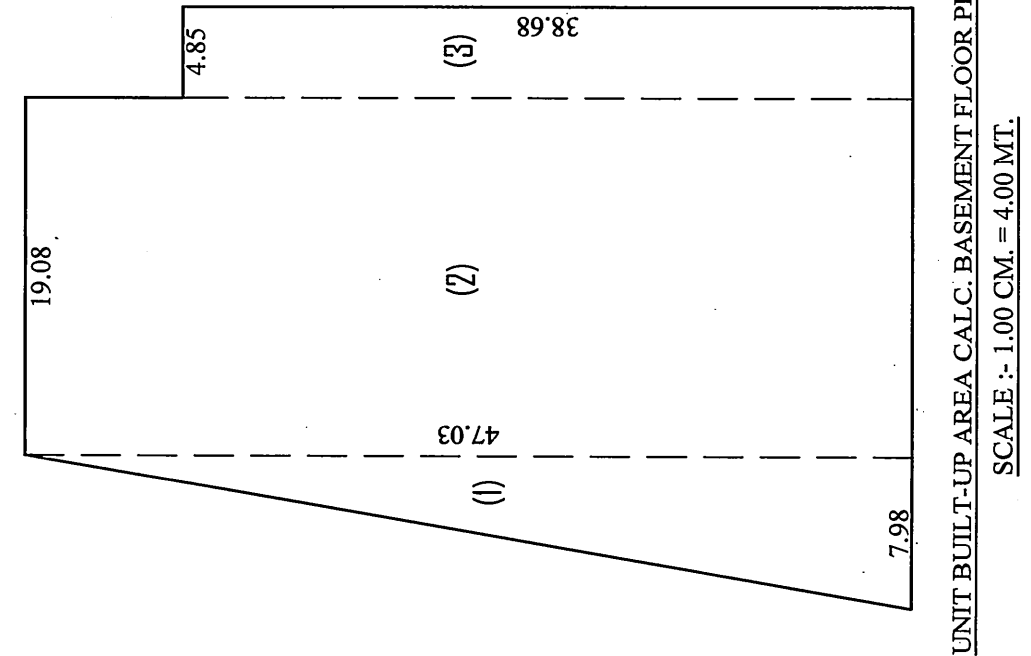


UNIT BUILT-UP AREA CALC. BASEMENT FLOOR PLAN

ROAD.	PROVIDED	TOTAL
RESIDENCE	316.37	316.37
VISITOR PARKING	462.52	462.52
OTHER PARKING	770.87	770.87
CAR PARKING	1541.74	1541.74
TOTAL	1596.57	1596.57

PARKING AREA CALCULATION:-


ADI. BLOCK NO. 46
124.04

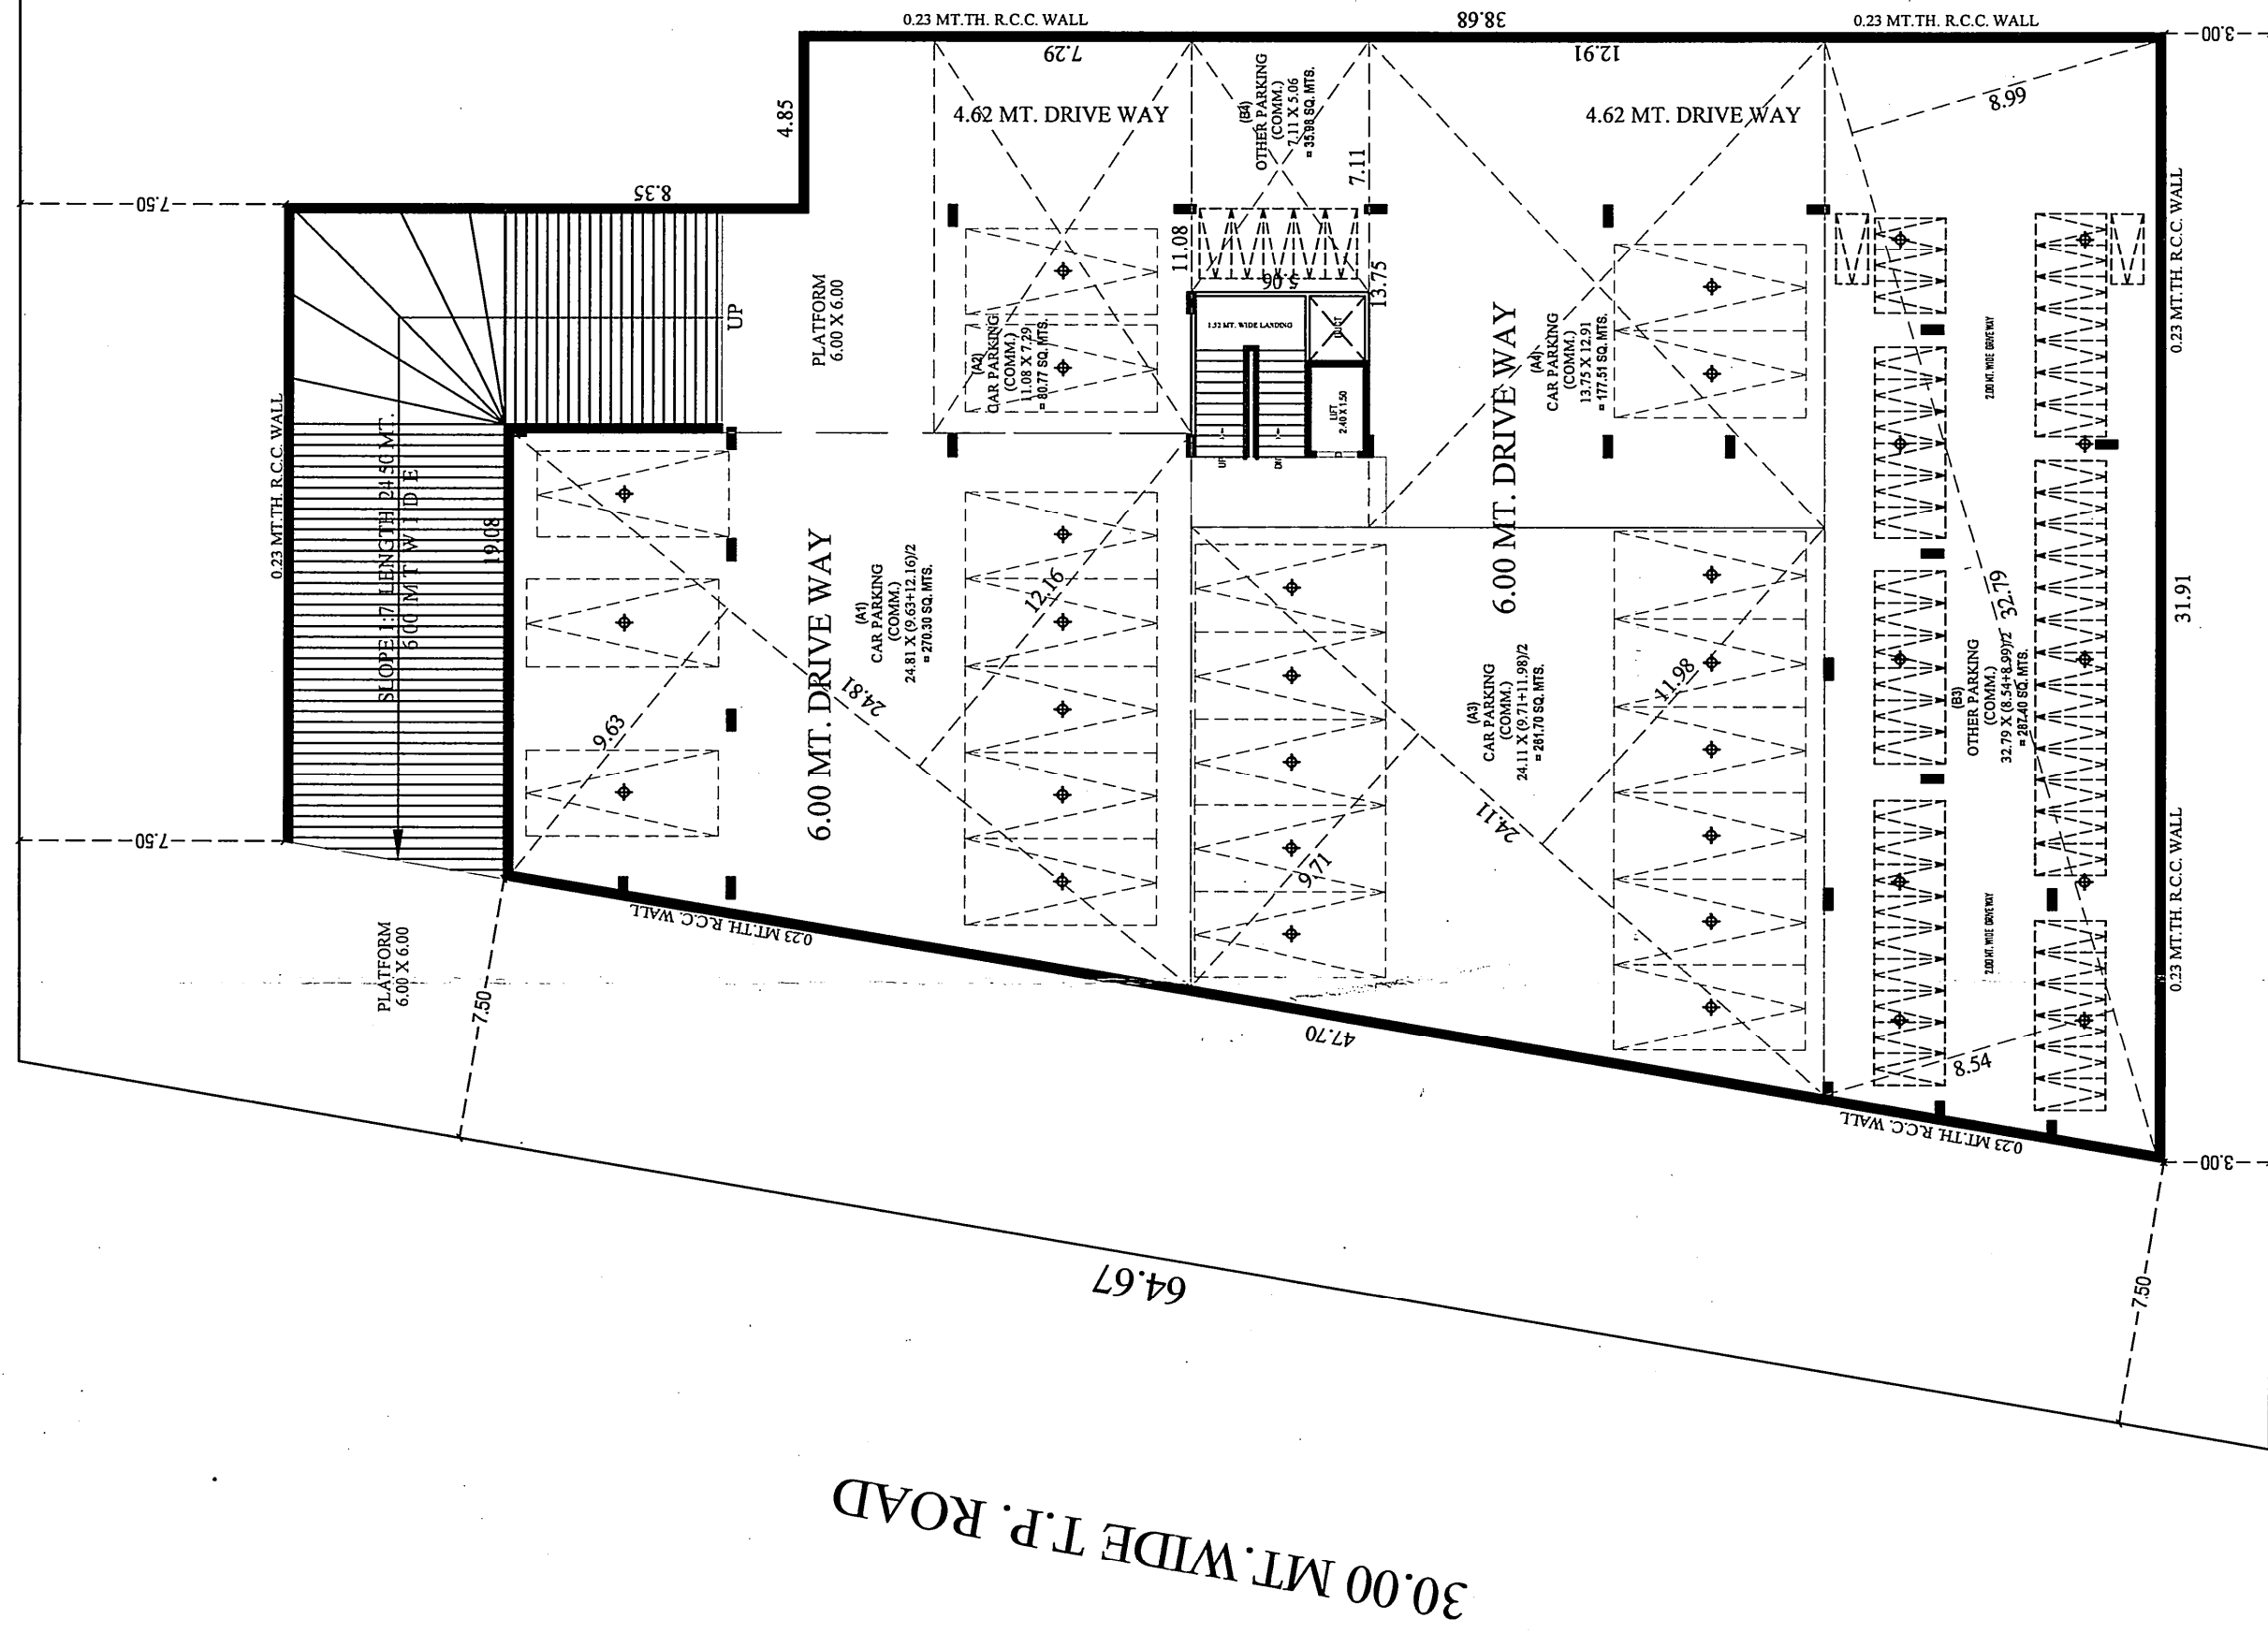

30.00 MT. WIDE T.P. ROAD

134.85
ADI. BLOCK NO. 47
BASEMENT FLOOR PLAN
SCALE: 1:100 CM = 2.00 MT.

ADI. BLOCK NO. 46
124.04

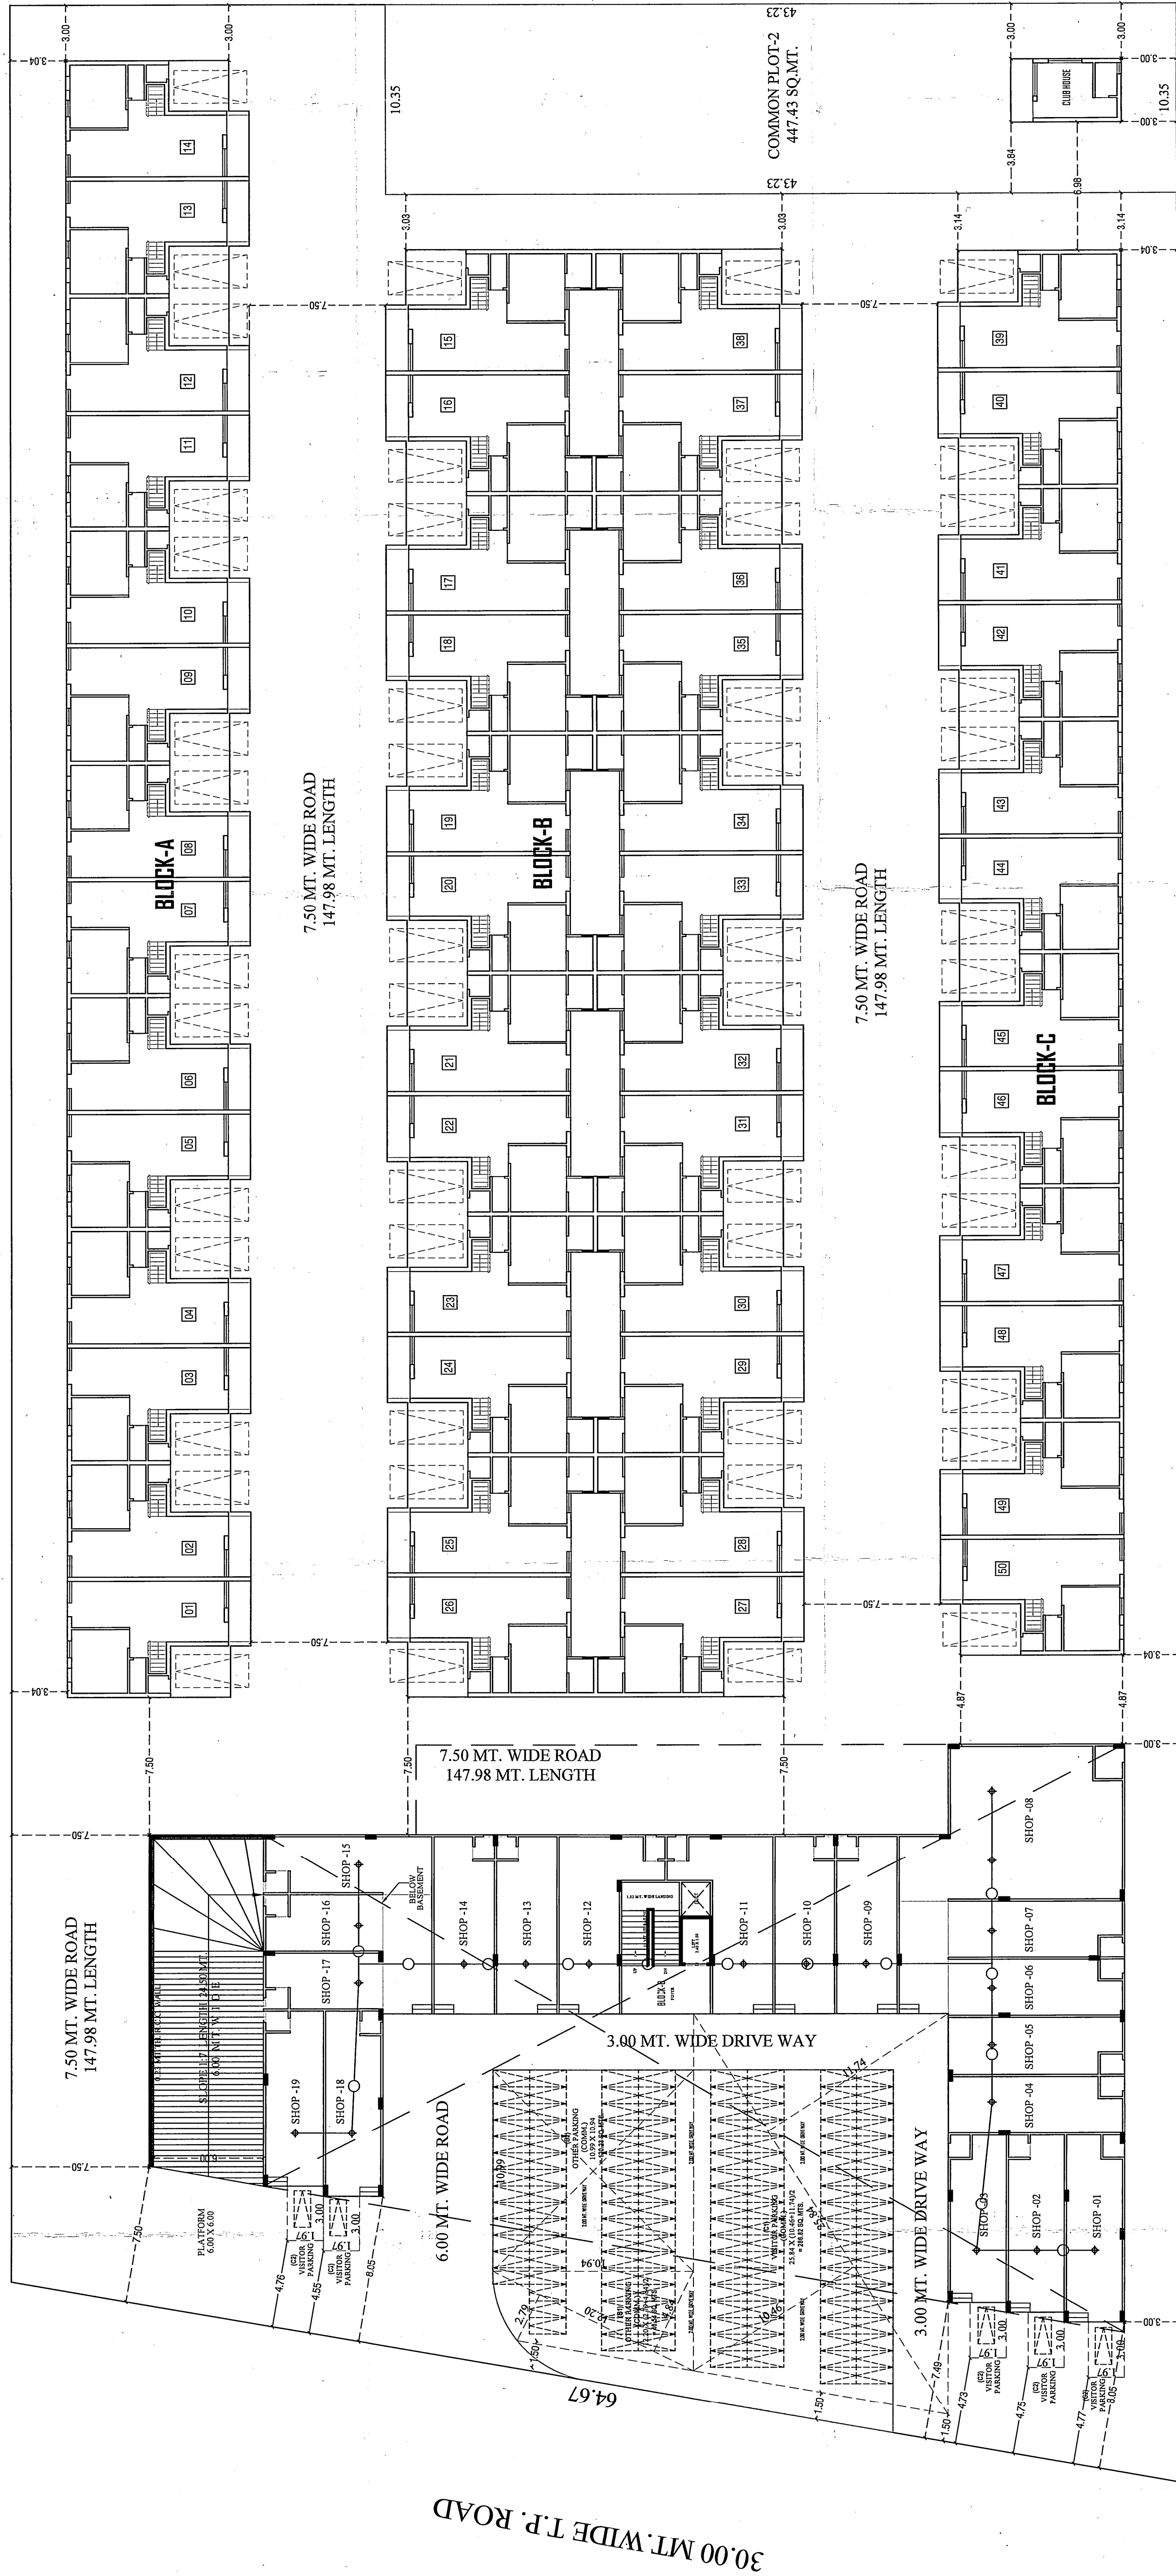

30.00 MT. WIDE T.P. ROAD

134.85
ADI. BLOCK NO. 47
GR. LVL. PARKING LAY-OUT PLAN
SCALE: 1:100 CM = 2.00 MT.

SCRUTINIZE COPY
NO. 100, BPSF-7, ANC

SR.	SYMBOL	DESCRIPTION
1	○	FIRE HYDRANT
2	○	STANDARD HYDRANT VALVE
3	○	NON RETURN VALVE
4	○	LANDING HYDRANT VALVE
5	○	FIRE EXTINGUISHER

GENERAL NOTES:-
1. ALL DIMENSIONS ARE IN METERS.
2. ALL DIMENSIONS ARE TO FACE UNLESS OTHERWISE SPECIFIED.
