

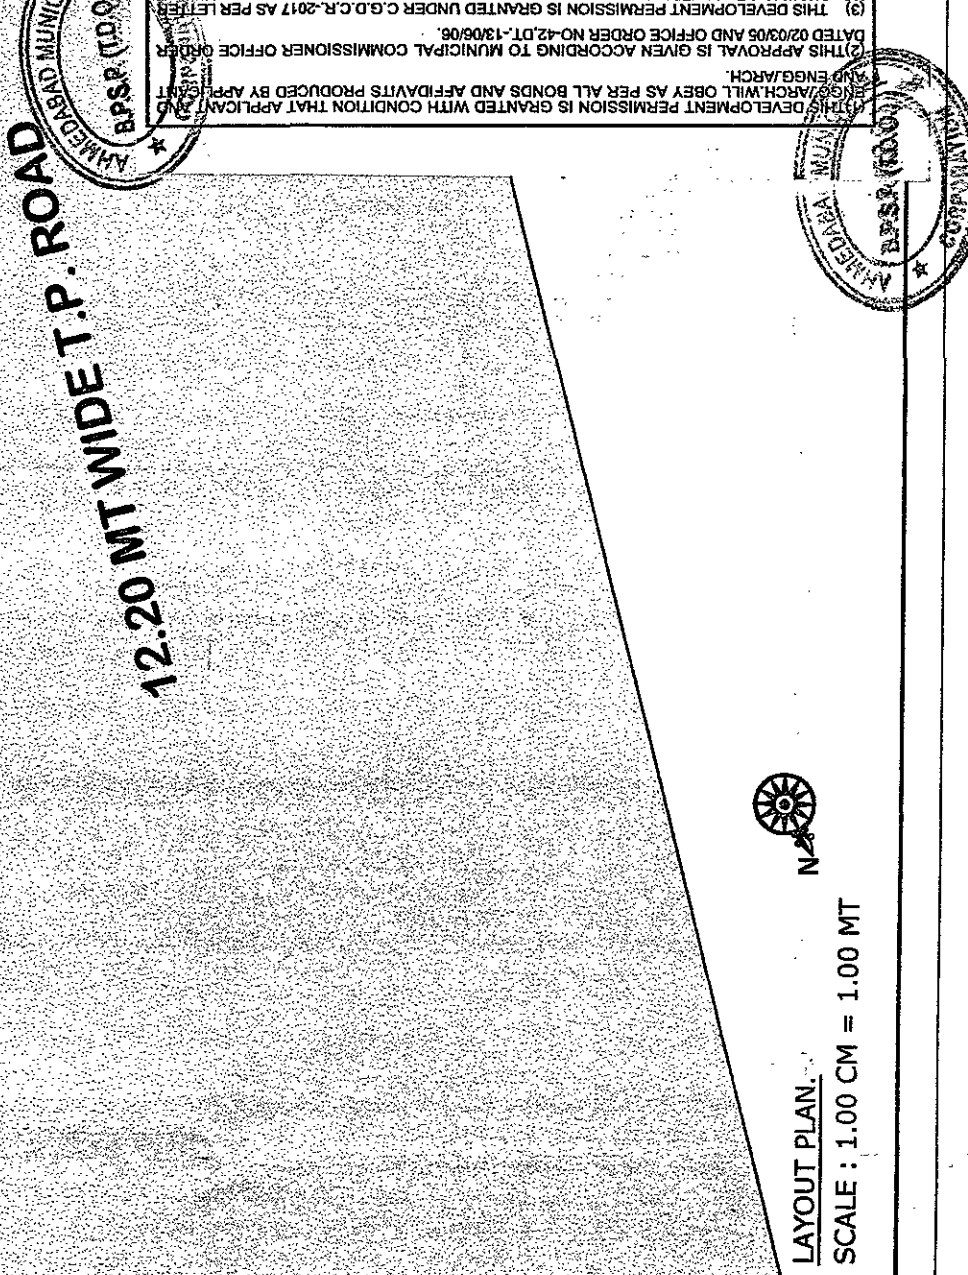
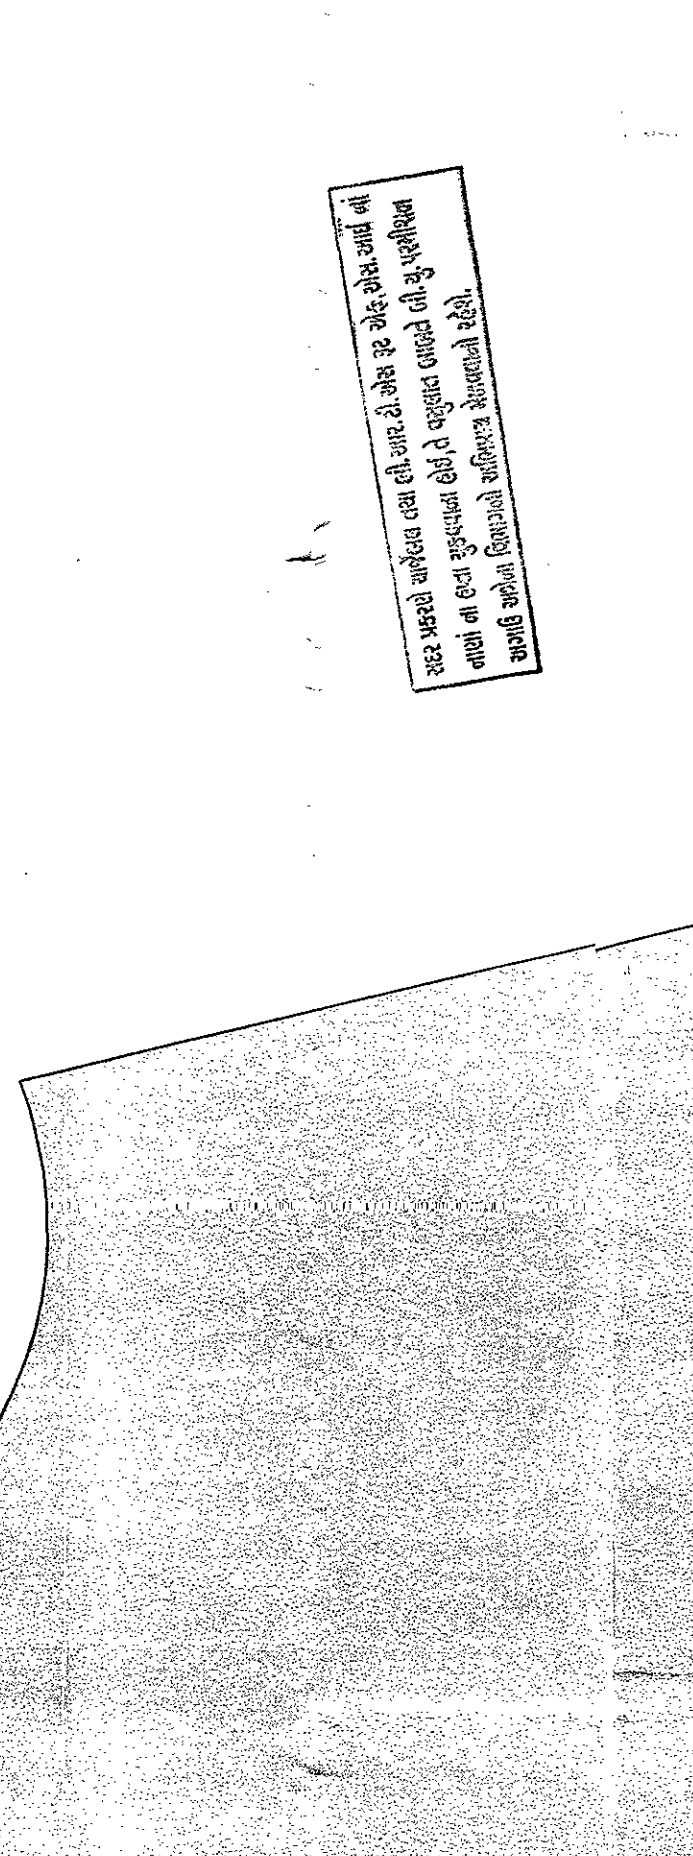
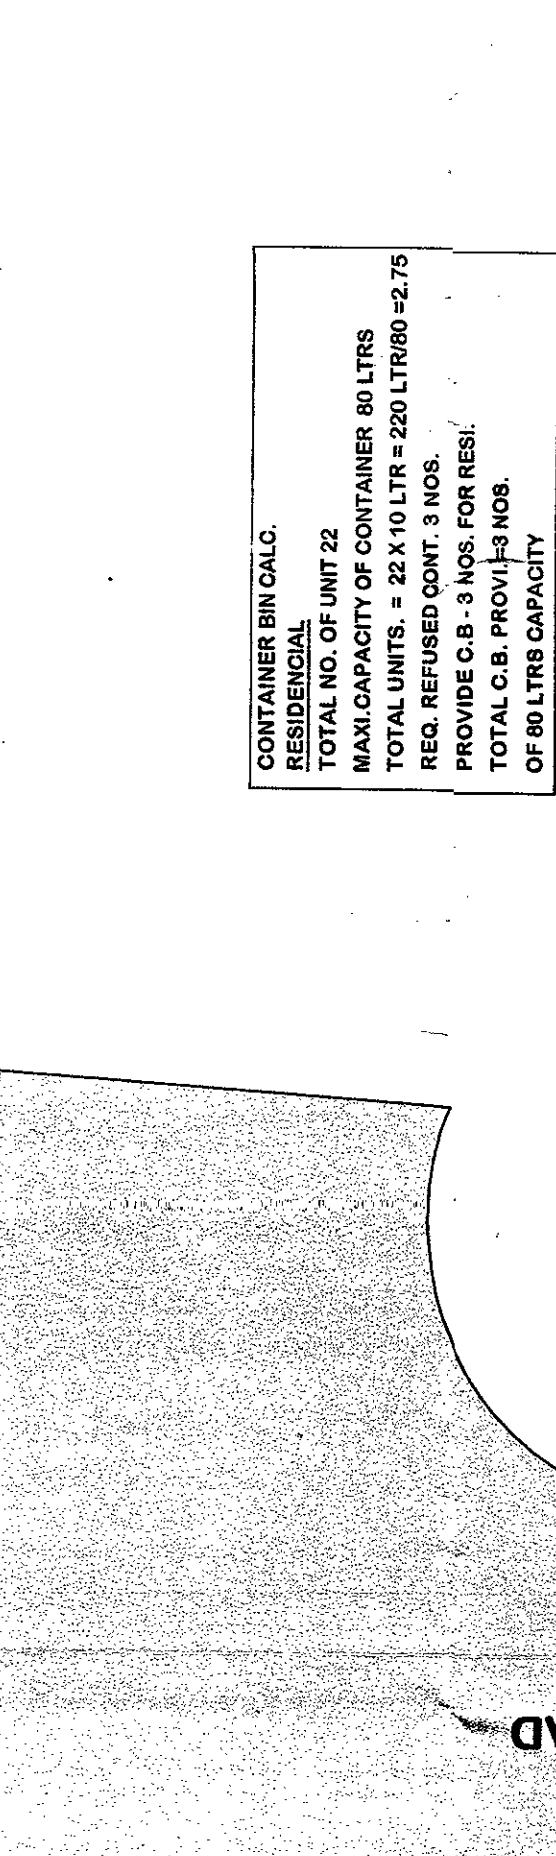
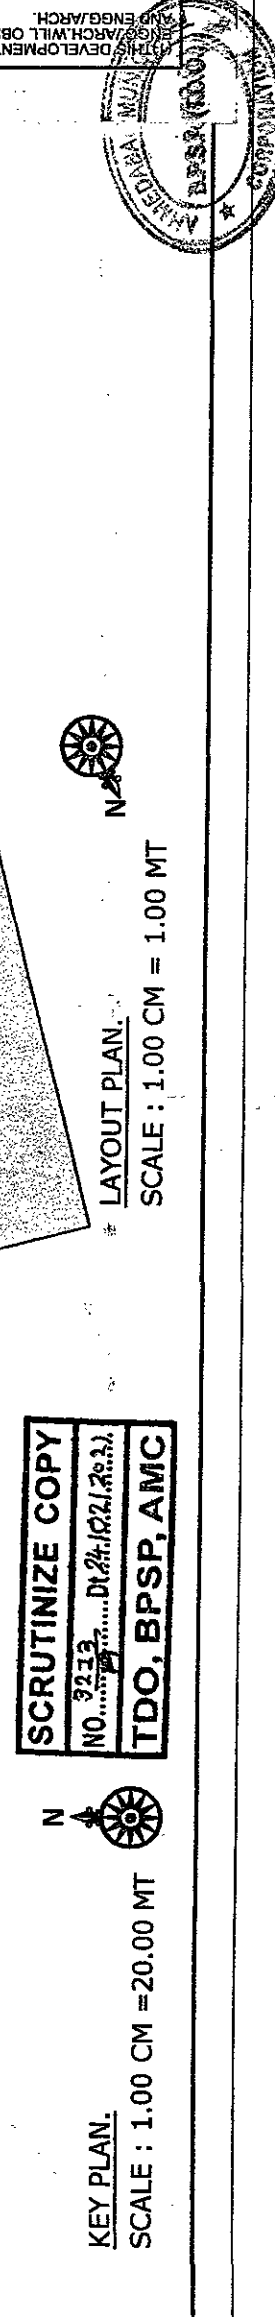


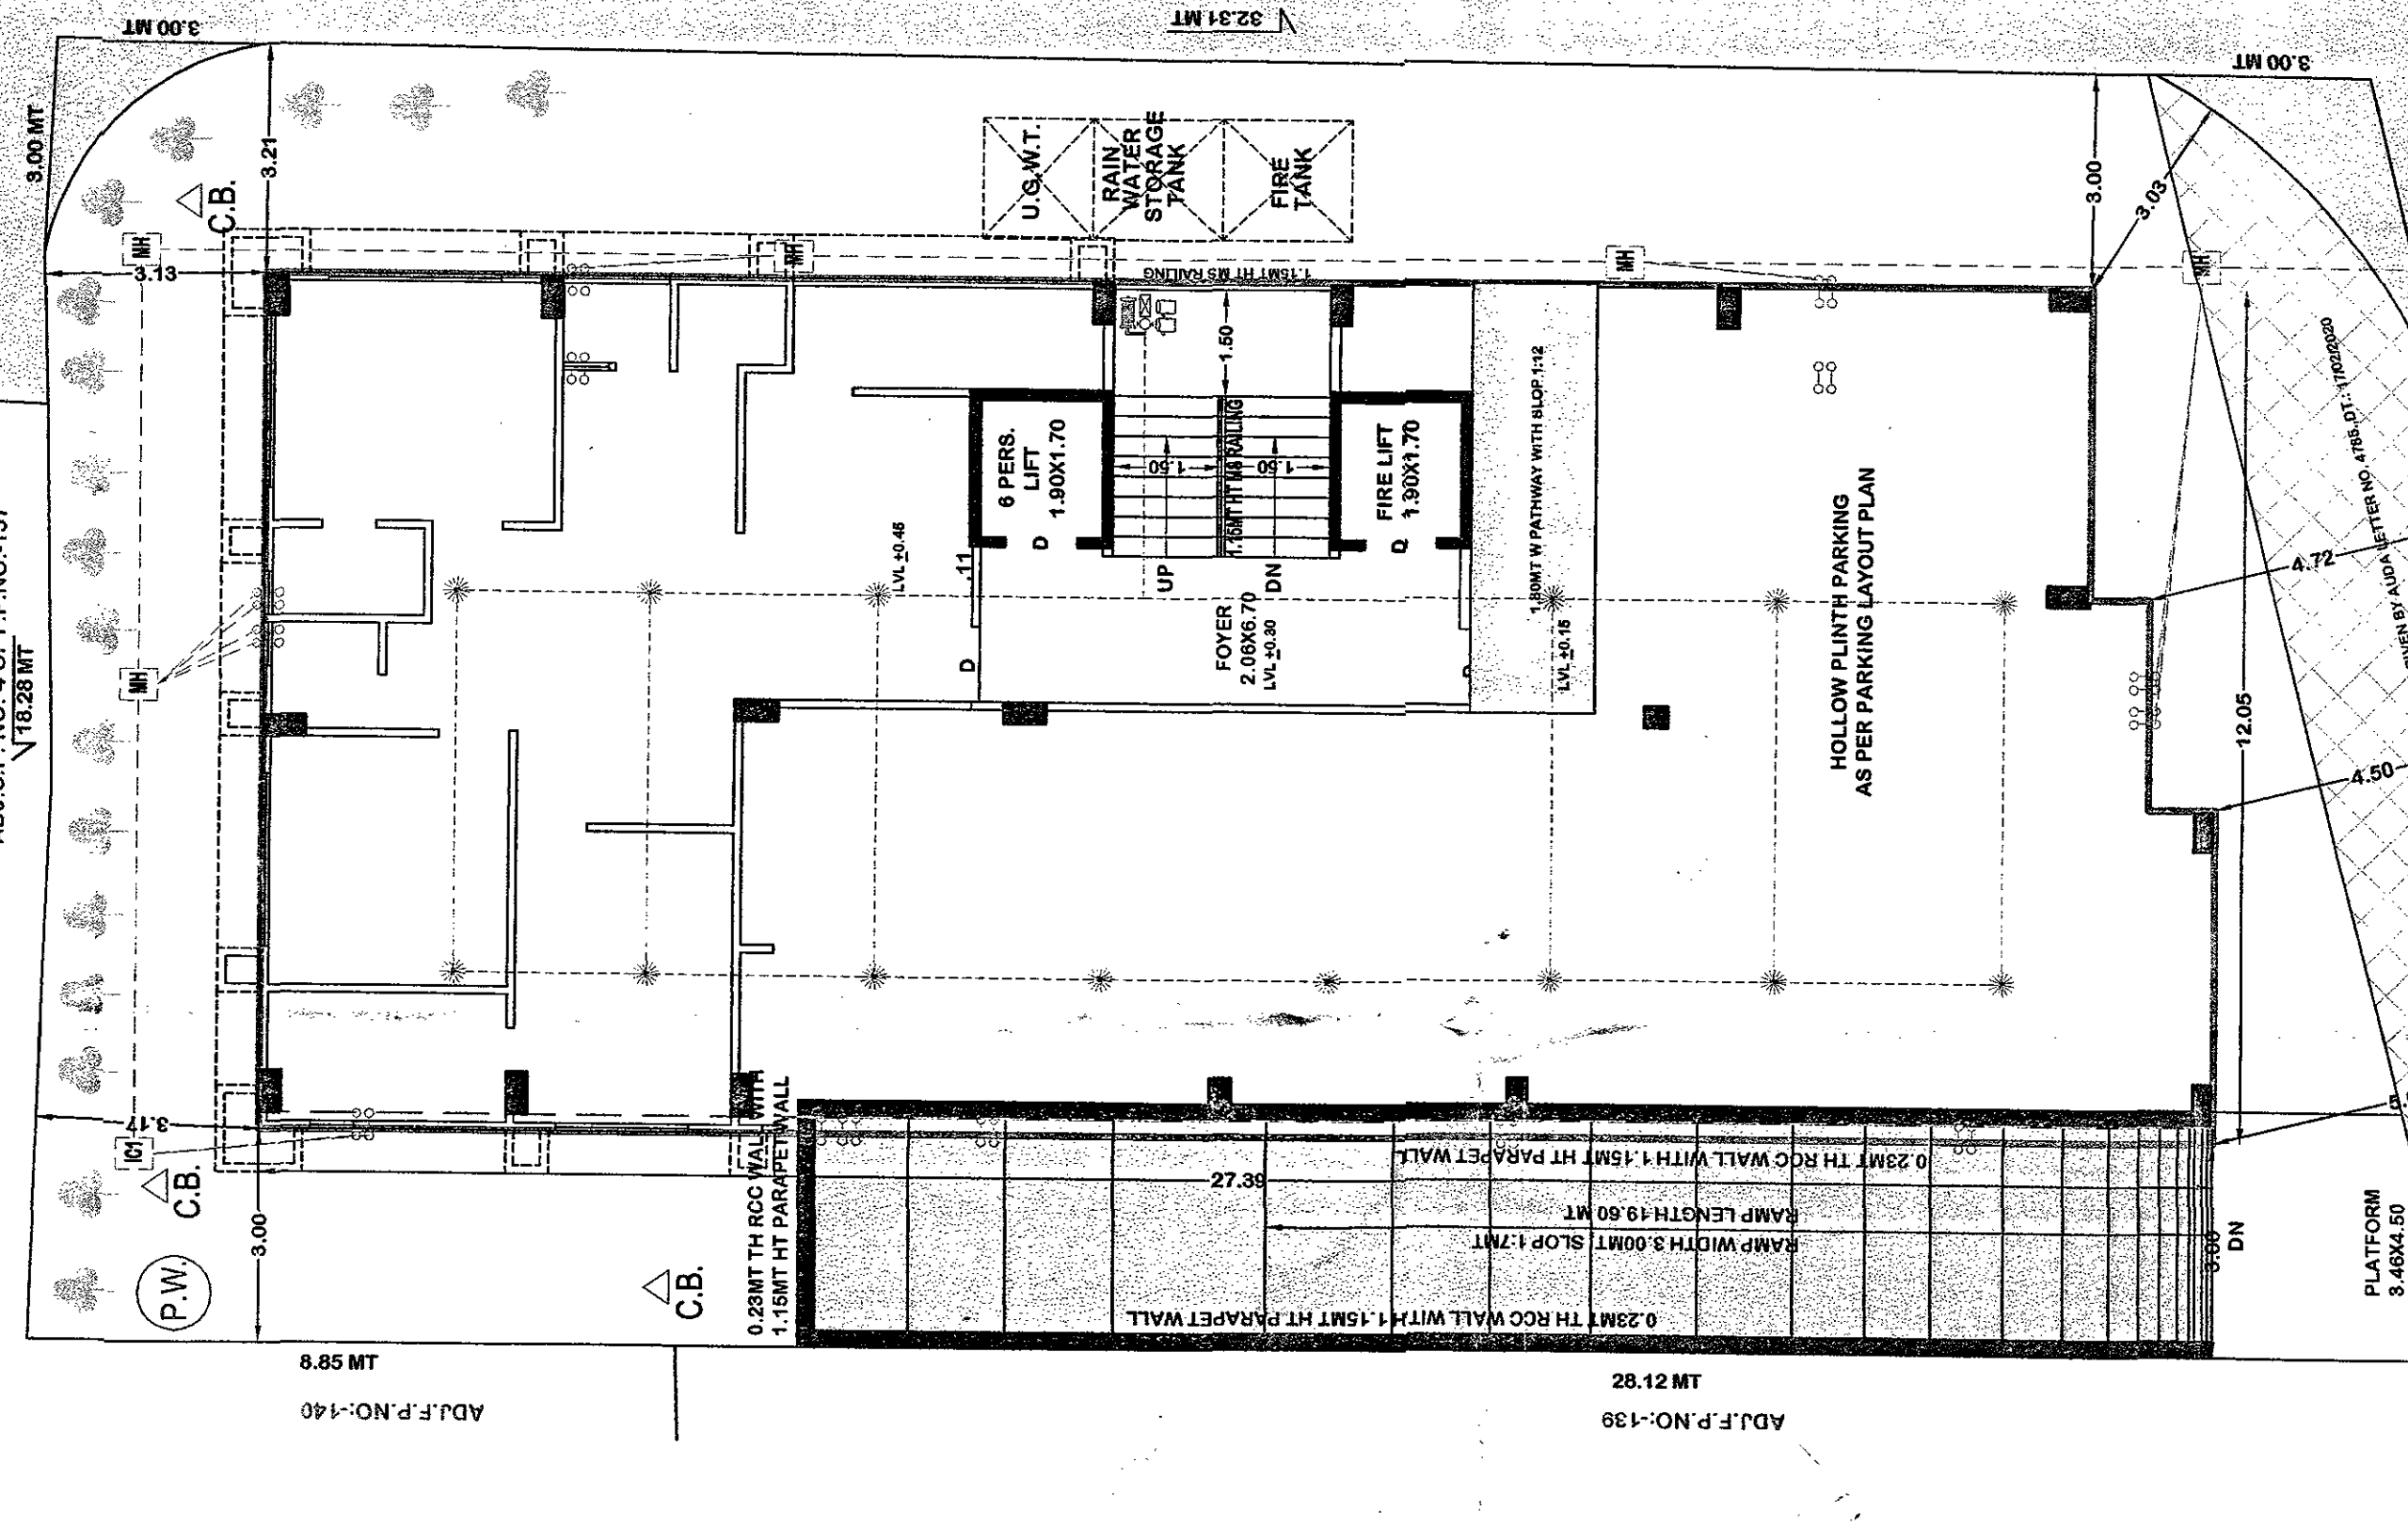

PLOT BOUNDARY ***** PLOT WORK ***** PROPOSED DRAINAGE ***** ROAD	P.W. TREE	<table border="1"> <tr> <th colspan="4">TREE PLANTATION CALC.</th> </tr> <tr> <td>200 S.M.T. 3 TREE</td> <td></td> <td></td> <td></td> </tr> <tr> <td>PLOT AREA: 2</td> <td>602' 10"</td> <td>5 M.T</td> <td></td> </tr> <tr> <td>602' 10" 200 X 6</td> <td></td> <td>15.16</td> <td>(TIER)</td> </tr> <tr> <td>S.M.T</td> <td></td> <td>16</td> <td>TREE</td> </tr> <tr> <td>PROVIDED</td> <td></td> <td>16</td> <td>TREE</td> </tr> </table>	TREE PLANTATION CALC.				200 S.M.T. 3 TREE				PLOT AREA: 2	602' 10"	5 M.T		602' 10" 200 X 6		15.16	(TIER)	S.M.T		16	TREE	PROVIDED		16	TREE	YOUSUF PATEL Utsav Patel Utsav D. Patel (Proprietor) 841, Hattimani Nagar, Tapsella, Nr. Seewamangal Road, Ahmedabad-380051. GUELFORTEN Lic. No. 05N/2713/0029 REG. OFFICER KETAN H. PATEL LIC. NO. SDR. 001SR/49023/01658 C-1 Simandhar Residency-3, Umjaya Park, Opp. Trishla Homes, Chaudhida, Ahmedabad City - 382481  SRD. 
TREE PLANTATION CALC.																											
200 S.M.T. 3 TREE																											
PLOT AREA: 2	602' 10"	5 M.T																									
602' 10" 200 X 6		15.16	(TIER)																								
S.M.T		16	TREE																								
PROVIDED		16	TREE																								
YOUSUF PATEL Utsav Patel Utsav D. Patel (Proprietor) 841, Hattimani Nagar, Tapsella, Nr. Seewamangal Road, Ahmedabad-380051. GUELFORTEN Lic. No. 05N/2713/0029 REG. OFFICER KRINAL B. SHAH MK-CLIC. NO. 04/45412122 (RMEN) 17, SWASTIK APARTMENT, CIVIL MARKET ROAD, NEAR PULPIT, AHMEDABAD-380051 C.W. 	YOUSUF PATEL Utsav Patel Utsav D. Patel (Proprietor) 841, Hattimani Nagar, Tapsella, Nr. Seewamangal Road, Ahmedabad-380051. GUELFORTEN Lic. No. 05N/2713/0029 REG. OFFICER KRINAL B. SHAH MK-CLIC. NO. 04/45412122 (RMEN) 17, SWASTIK APARTMENT, CIVIL MARKET ROAD, NEAR PULPIT, AHMEDABAD-380051 C.W. 																										

[illegible][illegible]

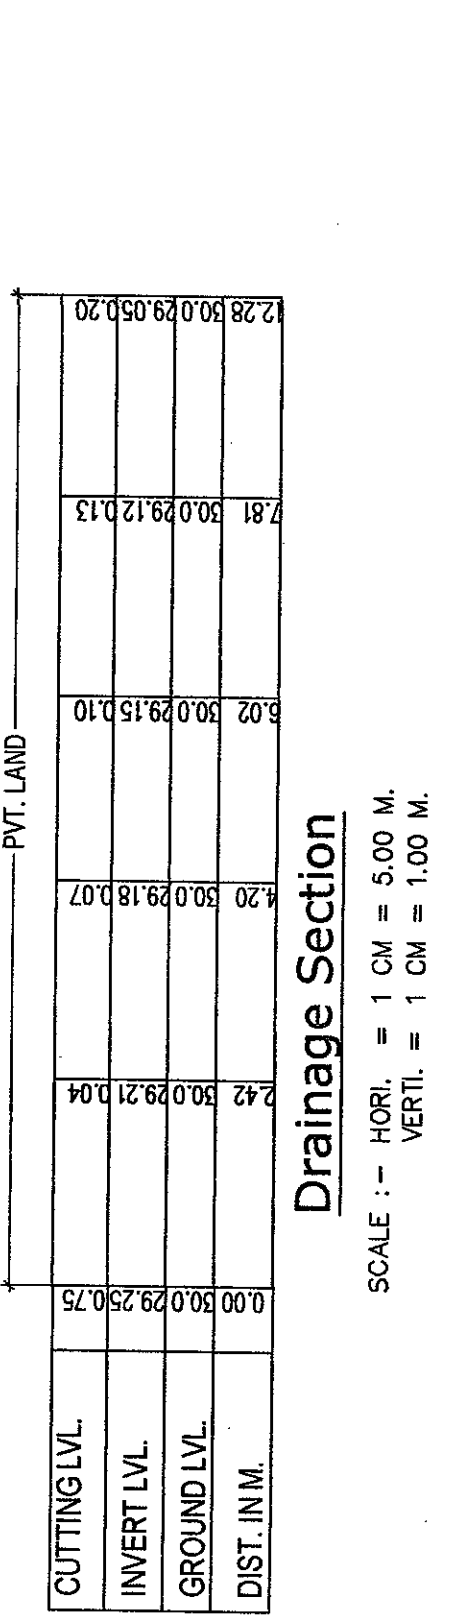