


DHOLERA SPECIAL INVESTMENT REGIONAL DEVELOPMENT AUTHORITY (DSIRDA)

UDYOG BHAVAN, BLOCK NO.11-12, 3RD FLOOR, SECTOR-11, GANDHINAGAR (382017)
PHONE: (079) 23240150-52-54, FAX: (079) 23248443, WEBSITE: www.dholerasir.com

ORIGINAL PLOT (OP) & FINAL PLOT (FP) PART PLAN OF SANCTIONED DRAFT TOWN PLANNING SCHEME NO. 2.

This part Plan is issued as per the proposal of Draft TPS-2 Sanctioned on 03 October, 2012 by Apex Authority (GIDB)
U/s 6(2) (iv) & 17 (2) of GSIR Act, 2009 and U/s 48 (2) of GTP & UD Act, 1976.

PLAN NO.3-OP-FP PLAN

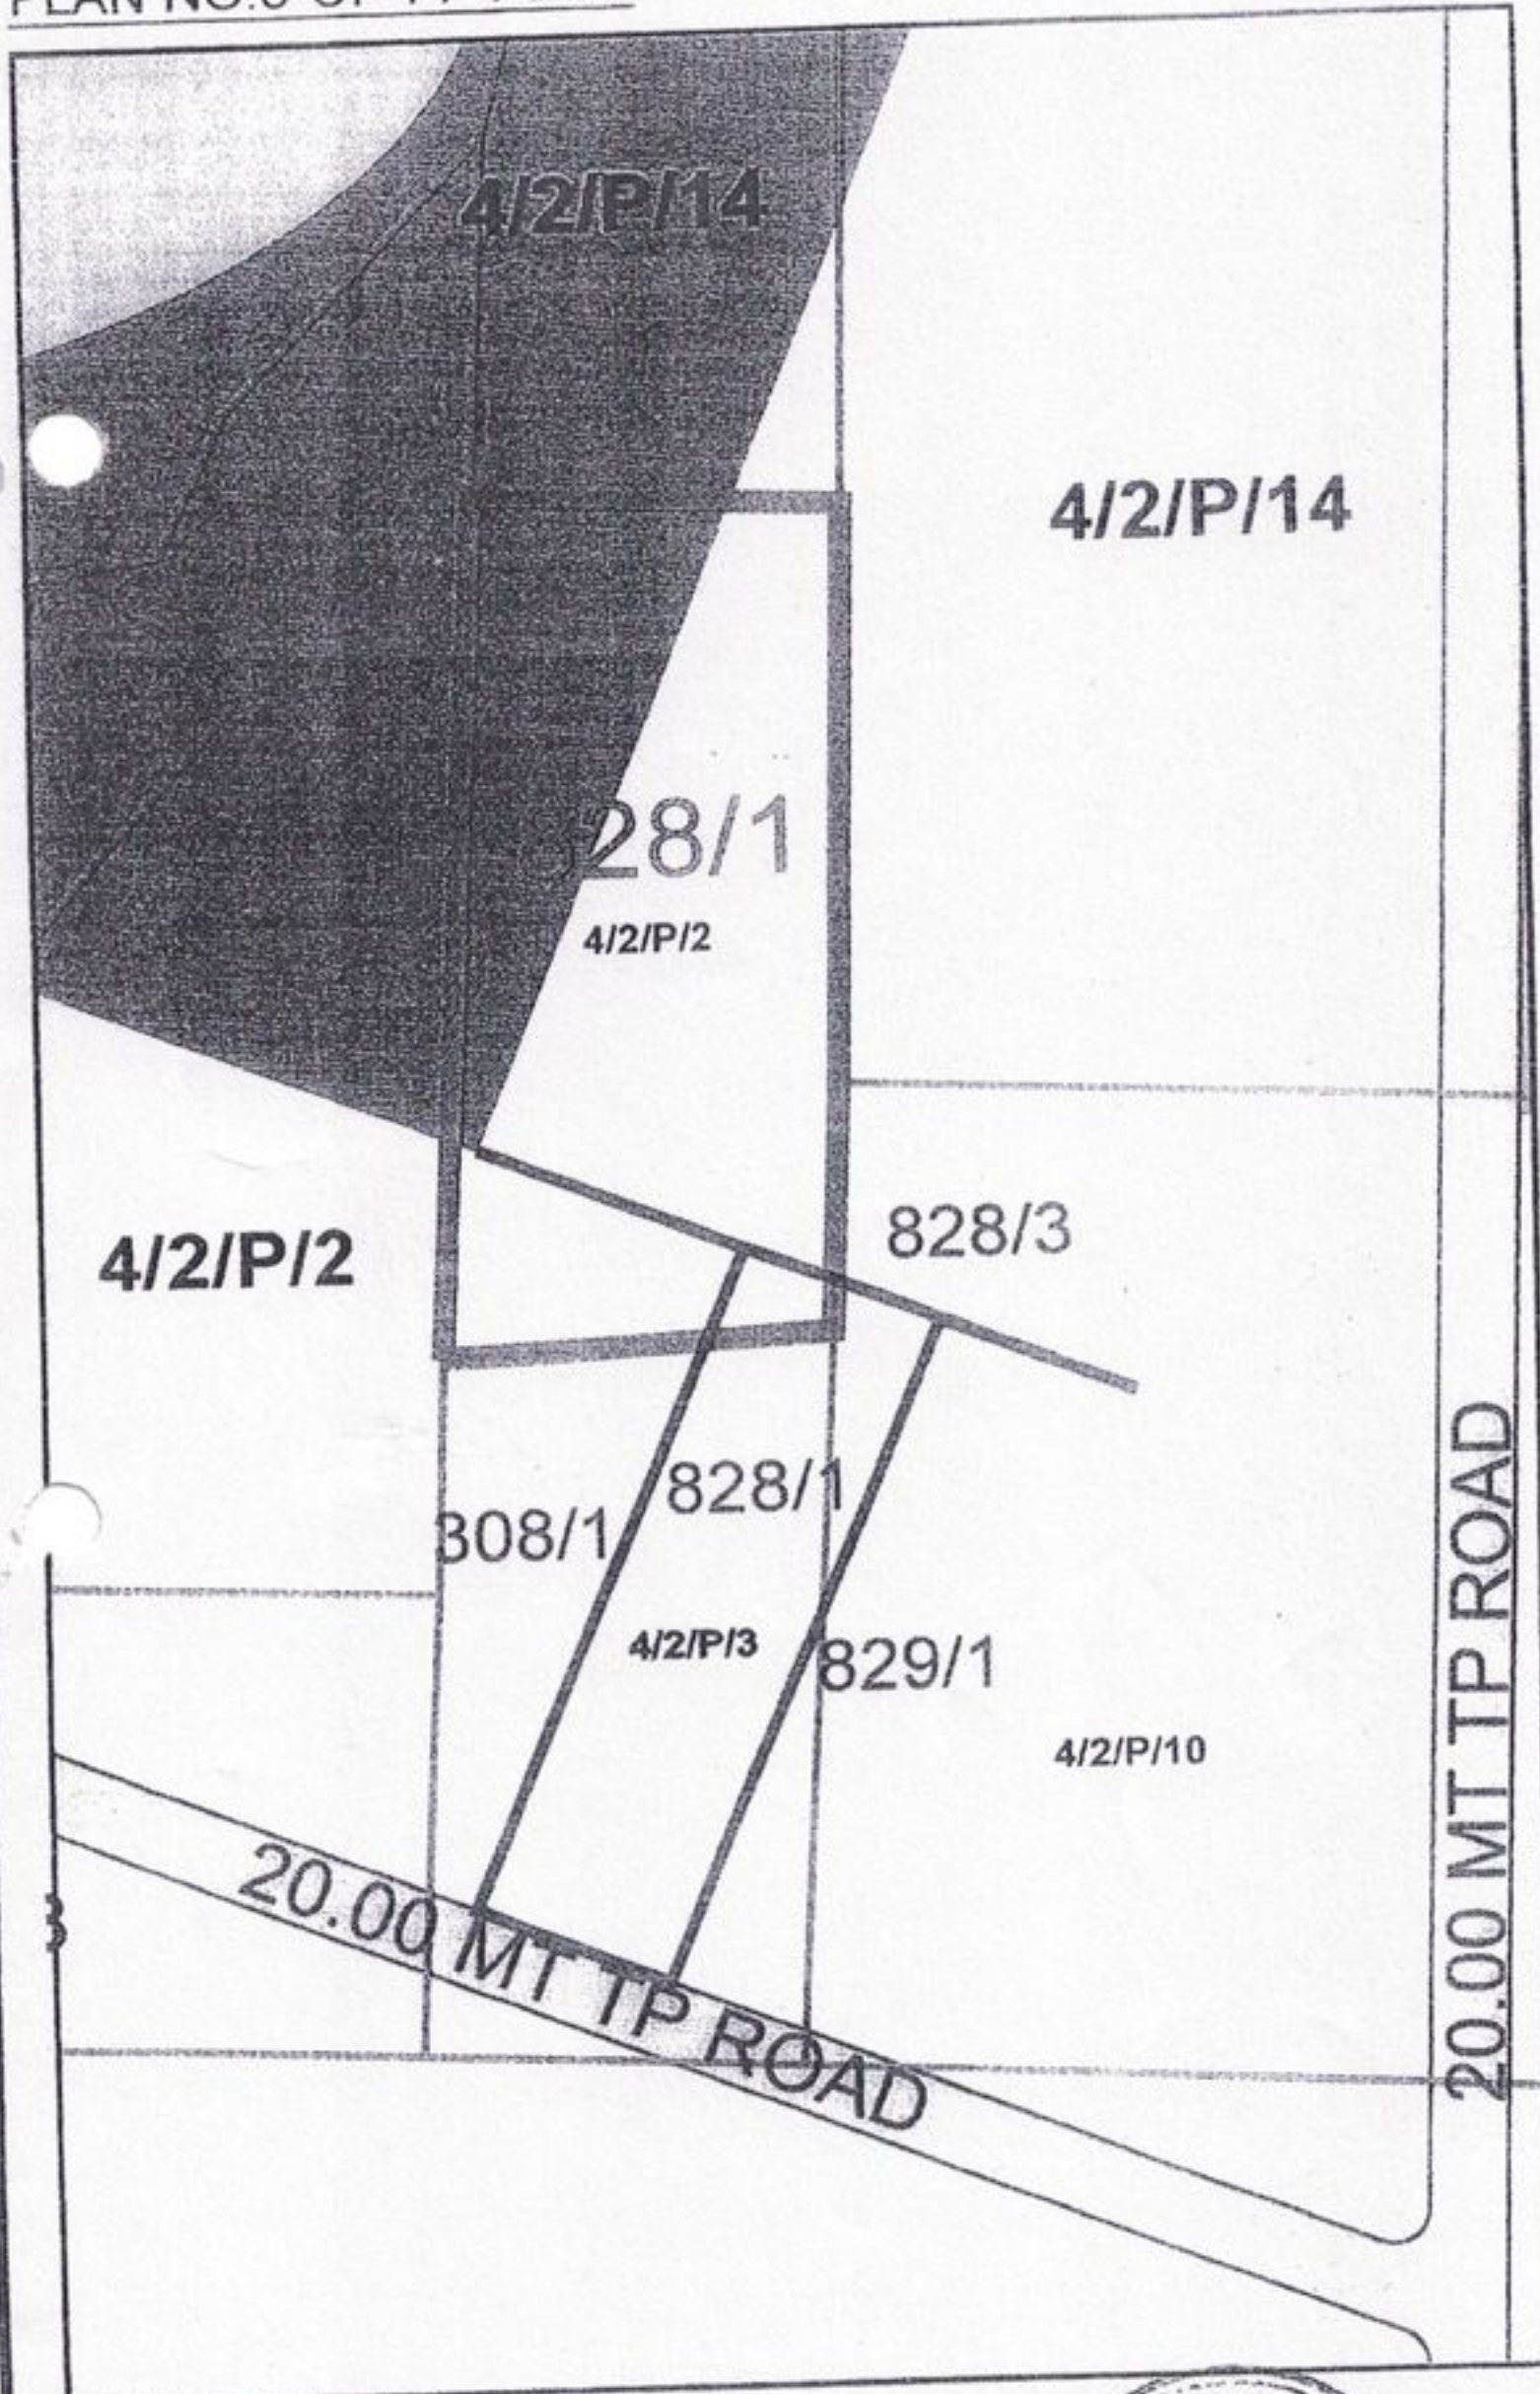

Details of Survey No.


Taluka :- Dhandhuka
Village :- Dholera
DTPS No. :- 2
Survey No. :- 4/2P/2
OP No. :- 828/1
OP Area (sq.mt.) :- 20234
FP No. :- 828/1
FP Area (sq.mt.) :- 10117

LEGEND:-

O.P.NO & BOUNDARY	N
F.P.NO & BOUNDARY	N
PROPOSED D.D.P./ D.T.P ROAD	---
GAMTAL	□
TALAV / RIVER / WATER BODY	~~~~~
D.T.P.S. BOUNDARY	---
VILLAGE BOUNDARY	---

N
NOT TO SCALE

Prepared By: *[Signature]*
Checked By: JTP *[Signature]*
Date: 8/11/12

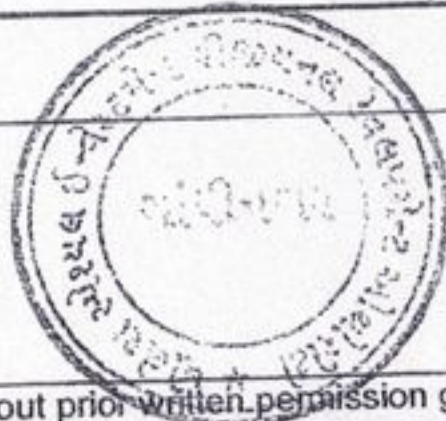

[Signature]
CHIEF TOWN PLANNER
DSIRDA

* No part of this document/plan may be reproduced without prior written permission given by DSIRDA & the plan should not be used for measurement.
* This part O.P. Plan can not be used for making any entry in revenue records and can not be considered as Development Permission for Addition/Alteration.