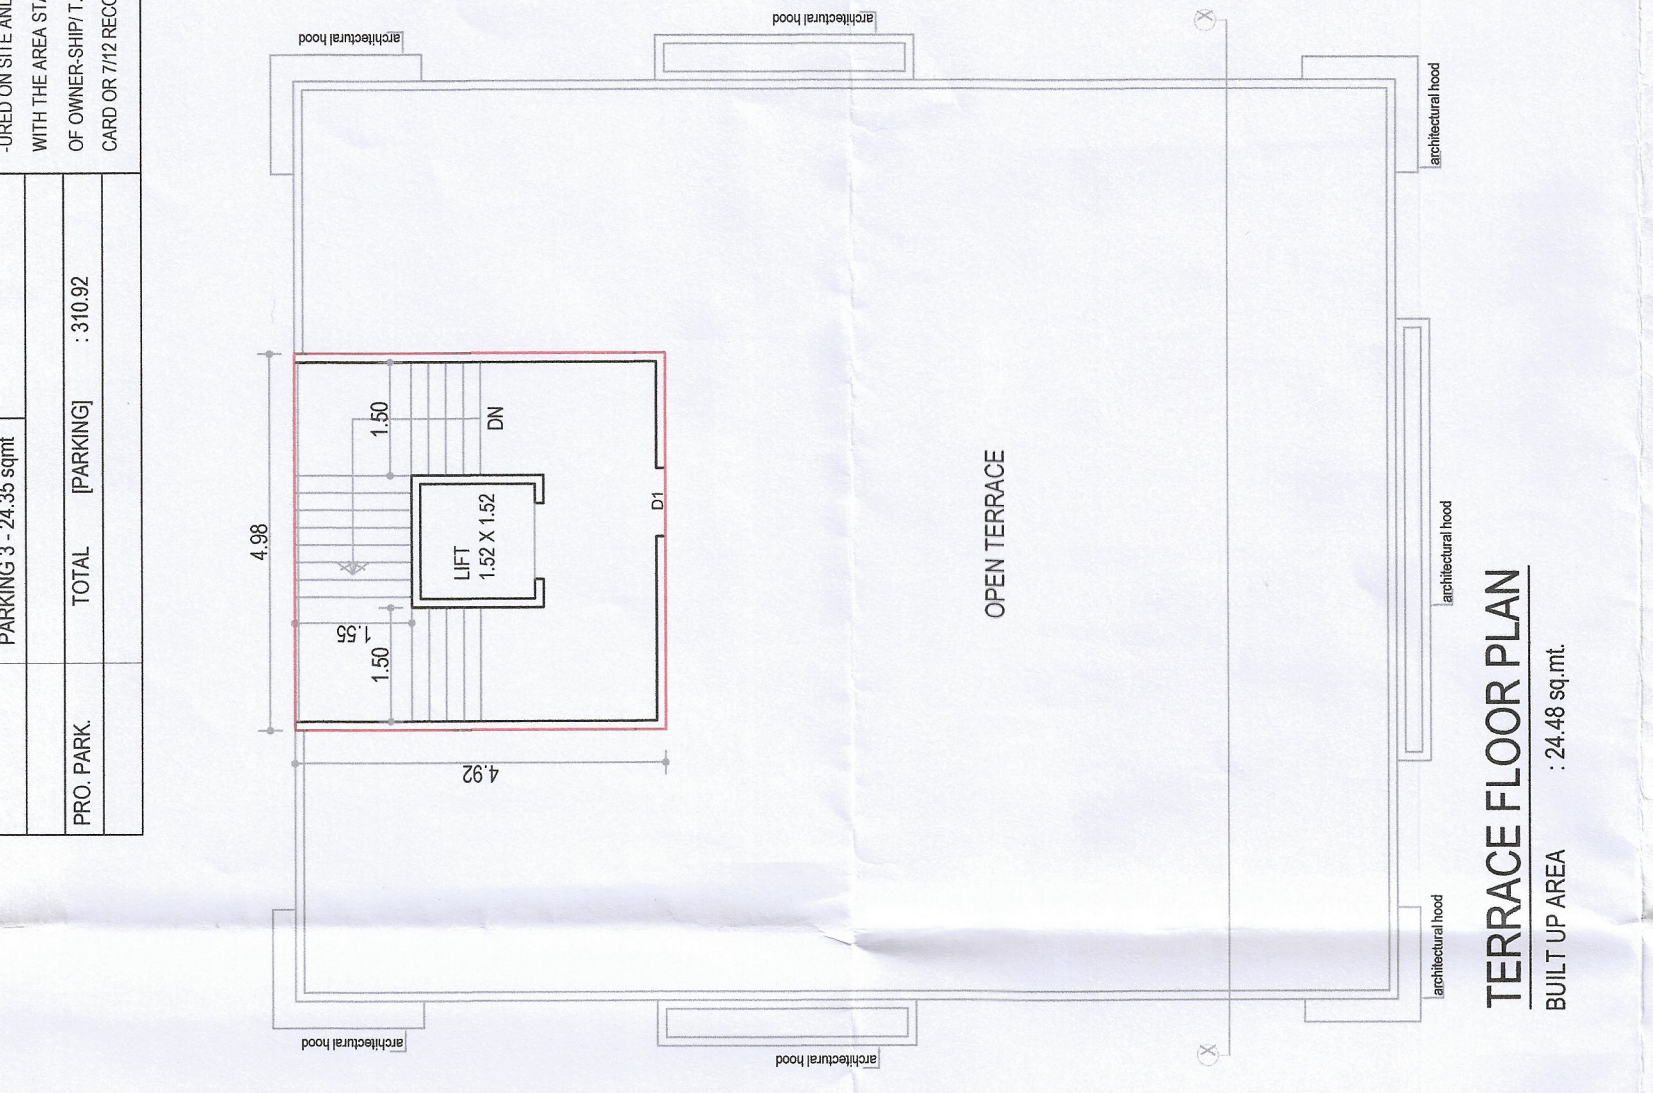
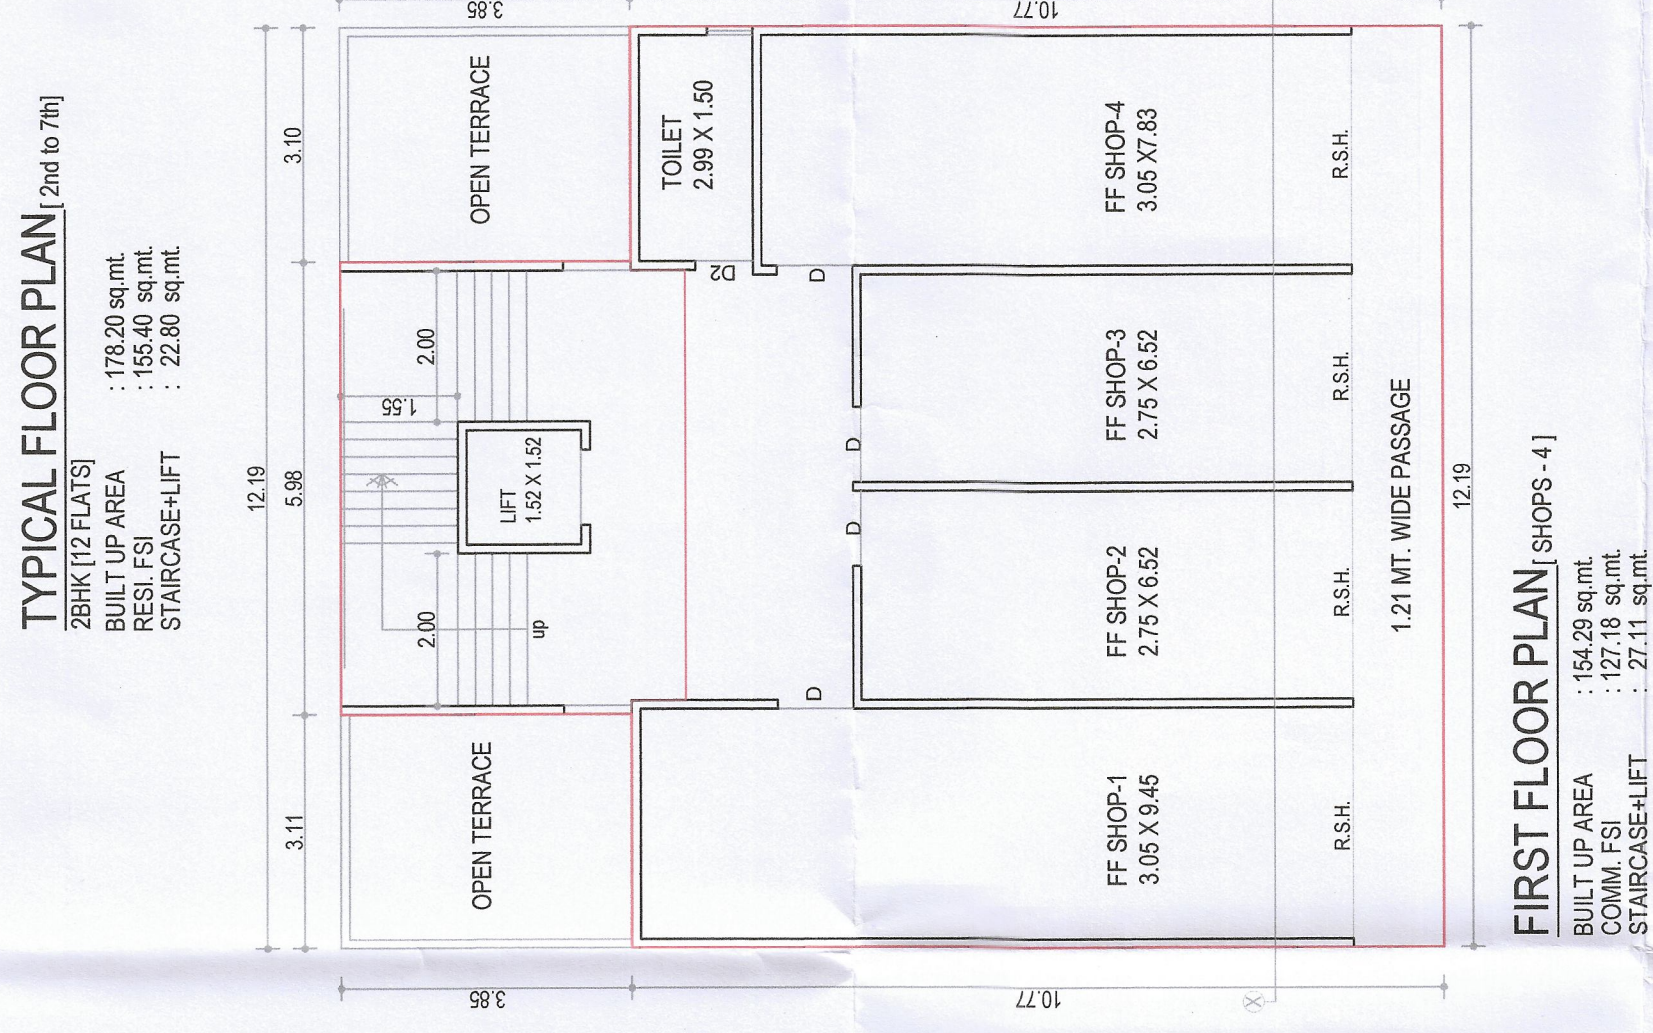
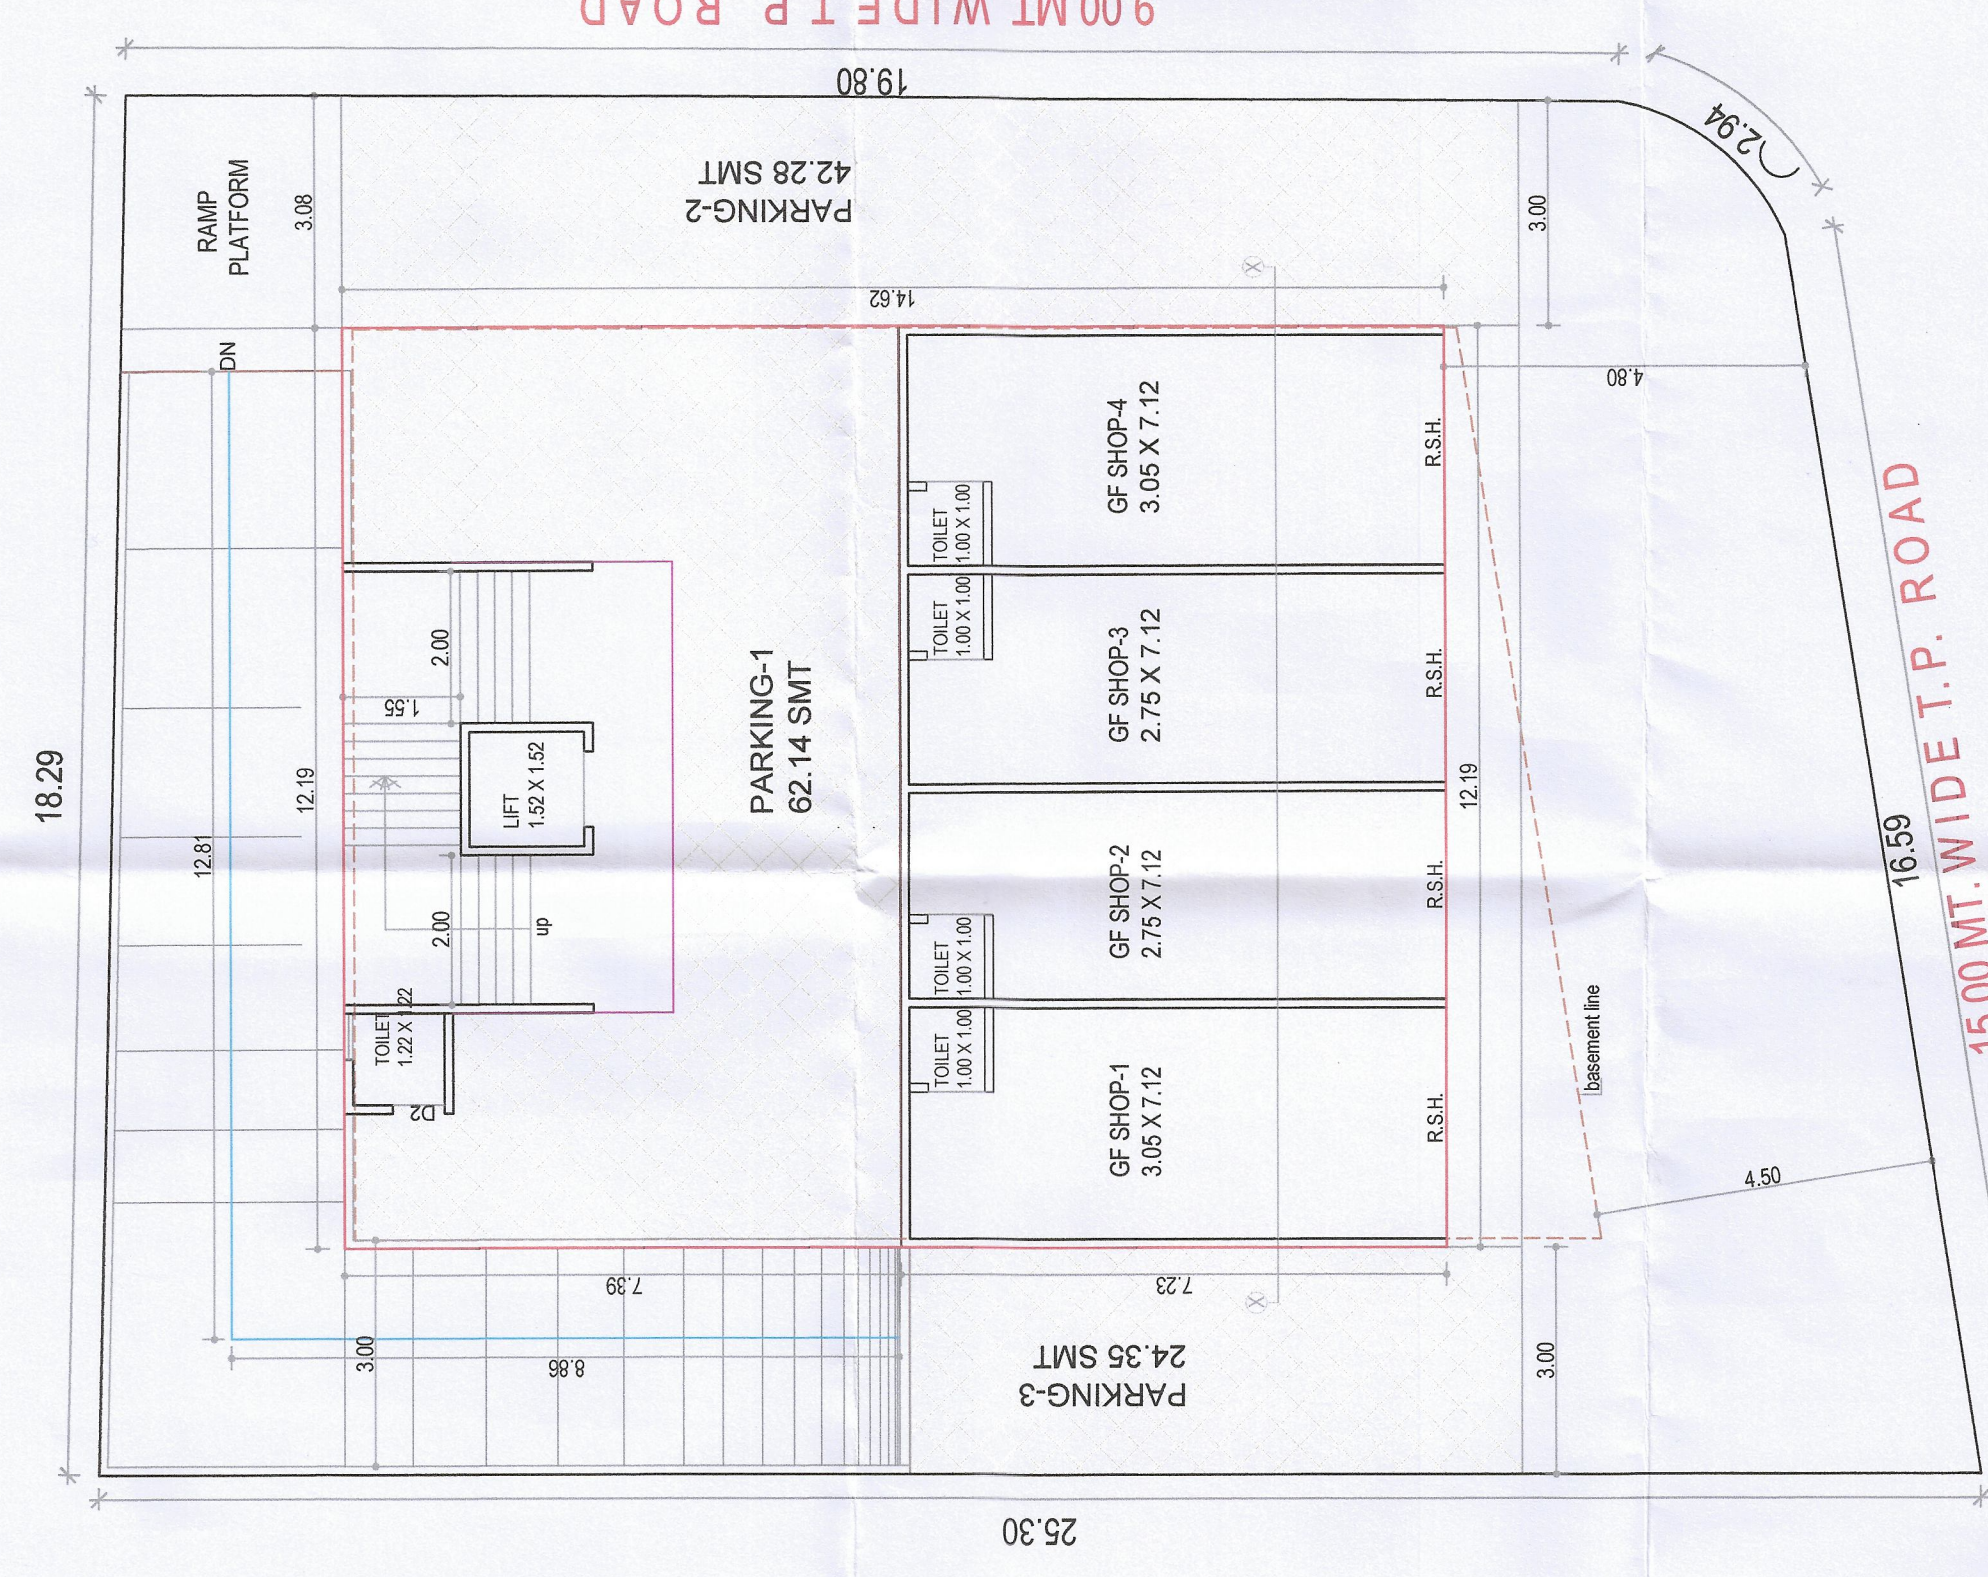
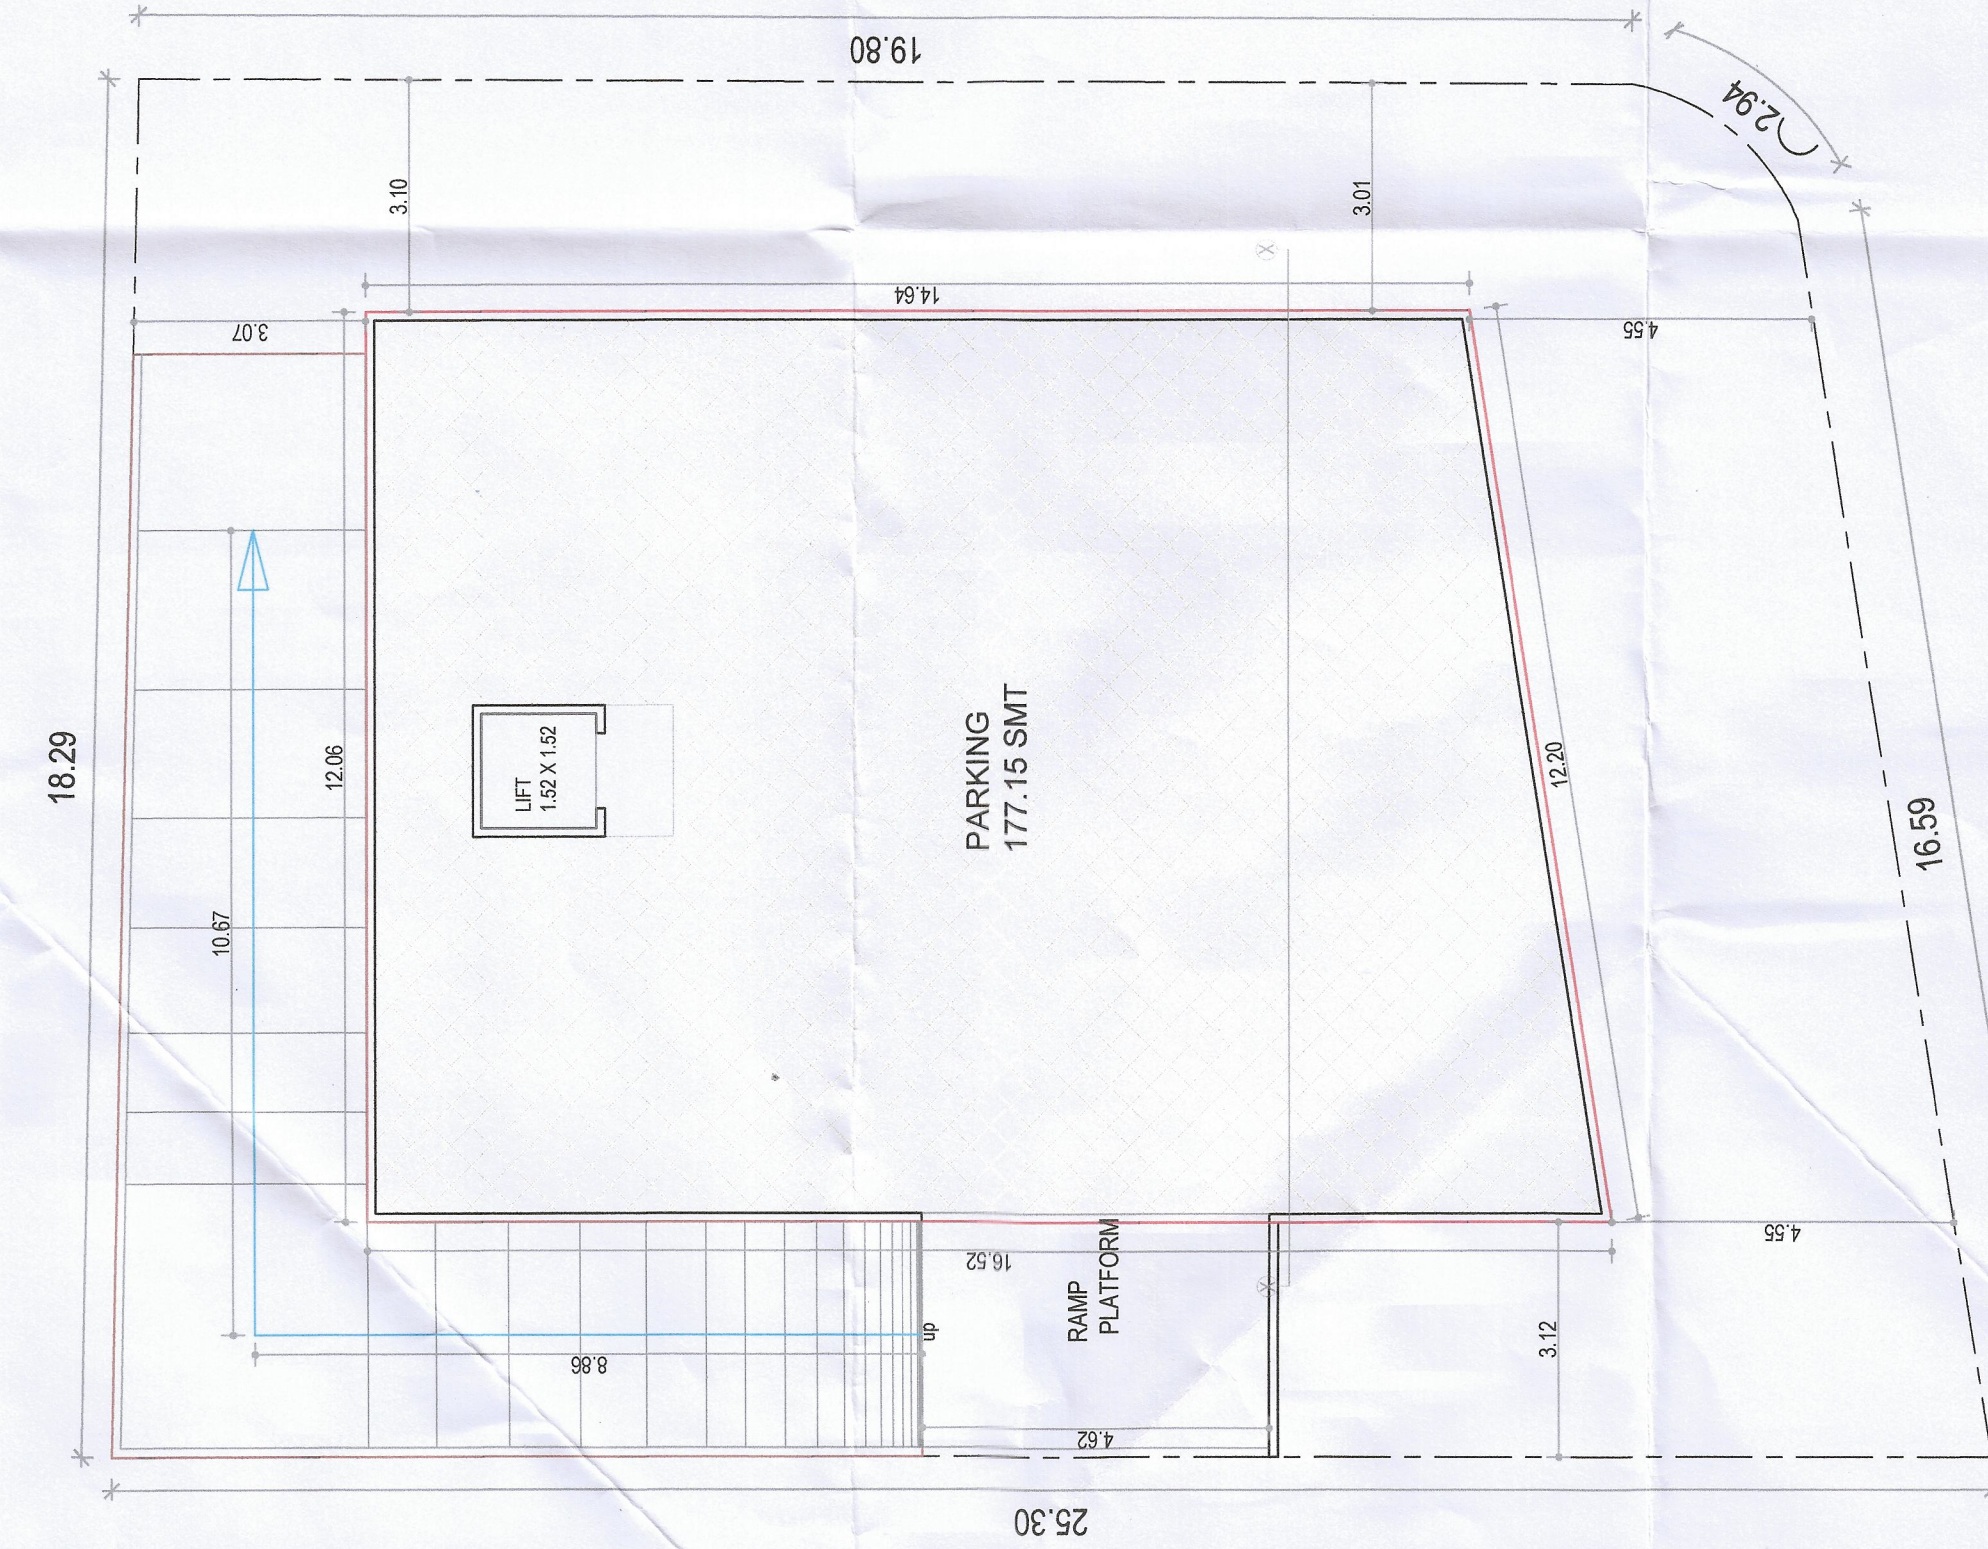
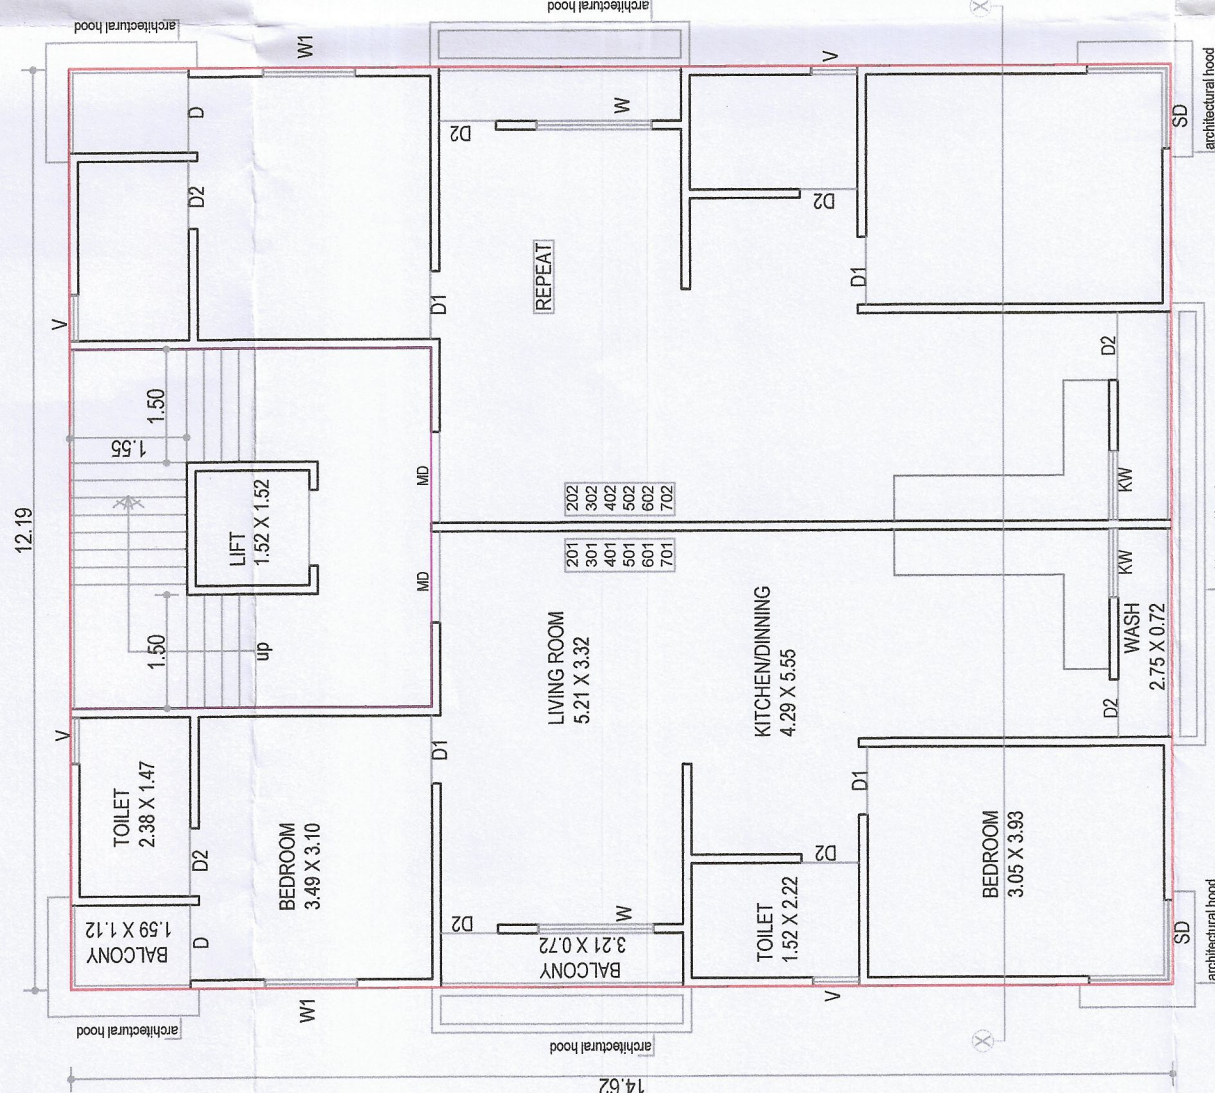
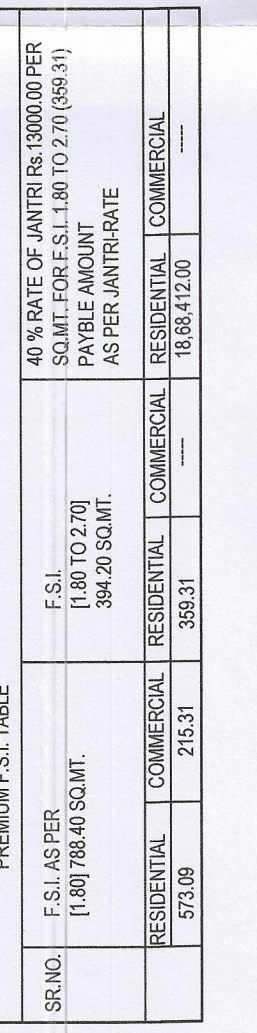
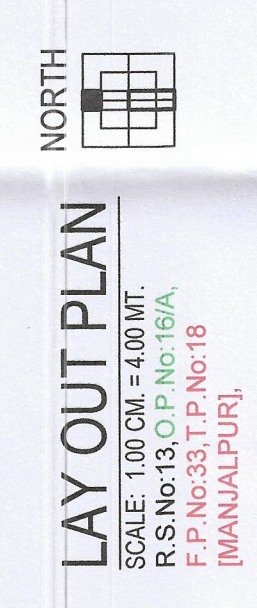
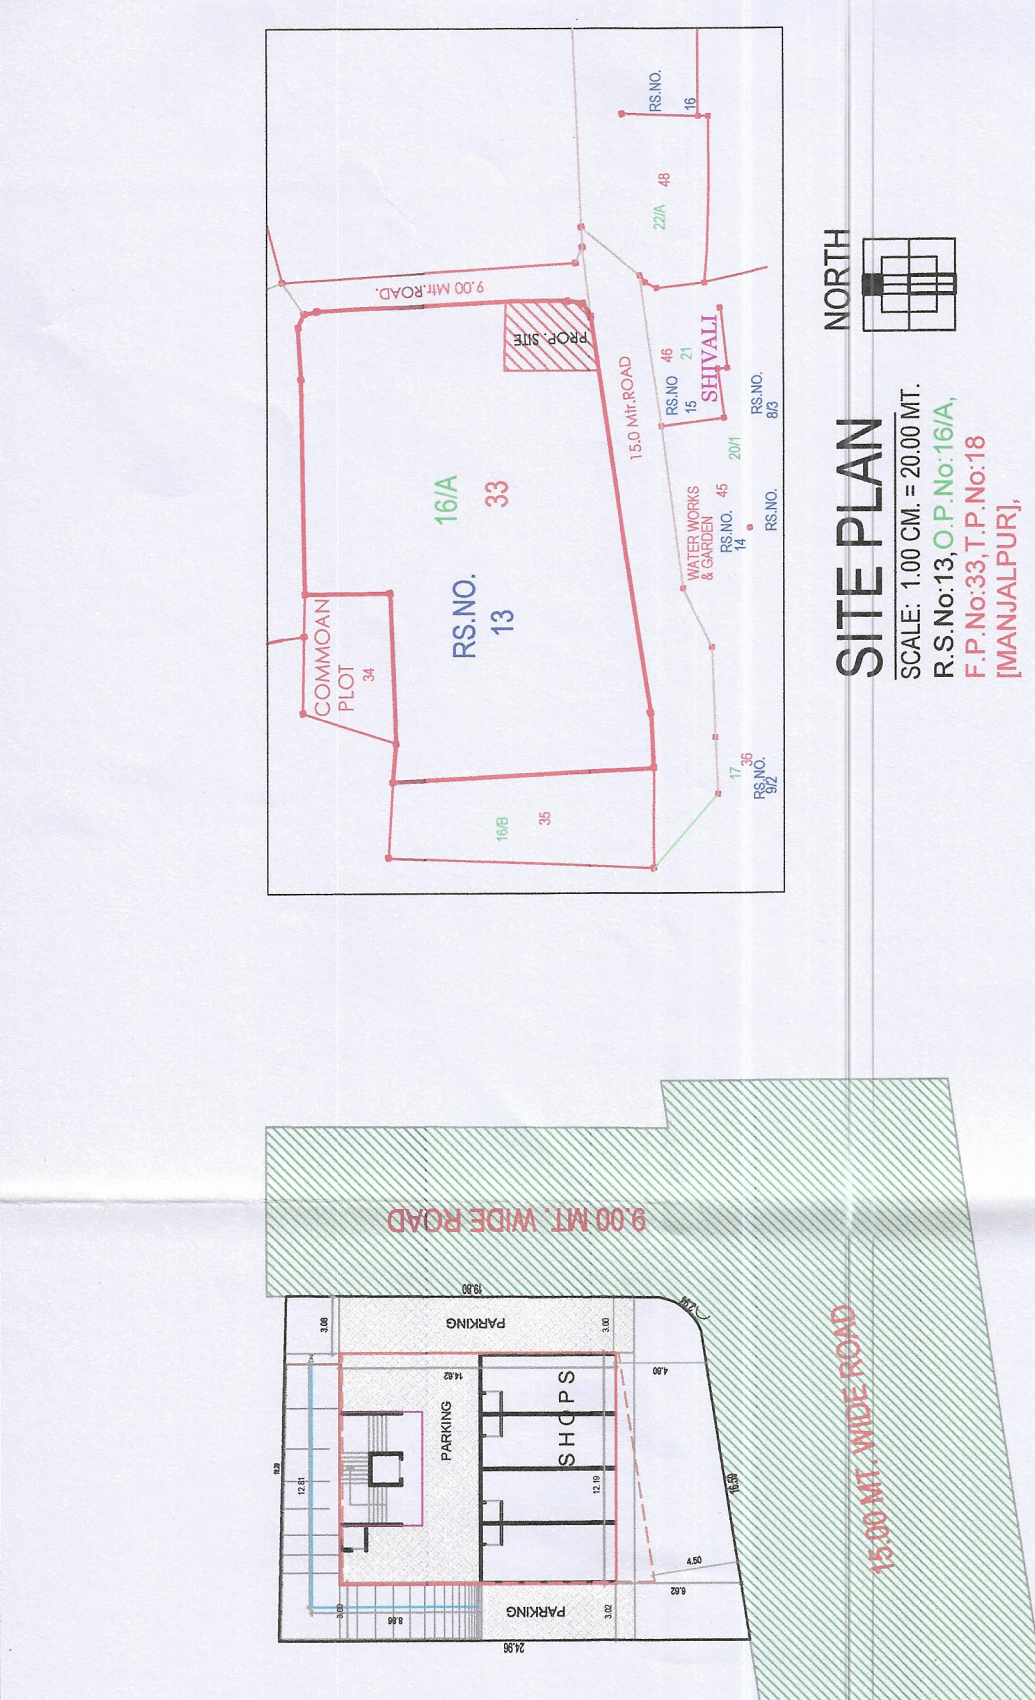
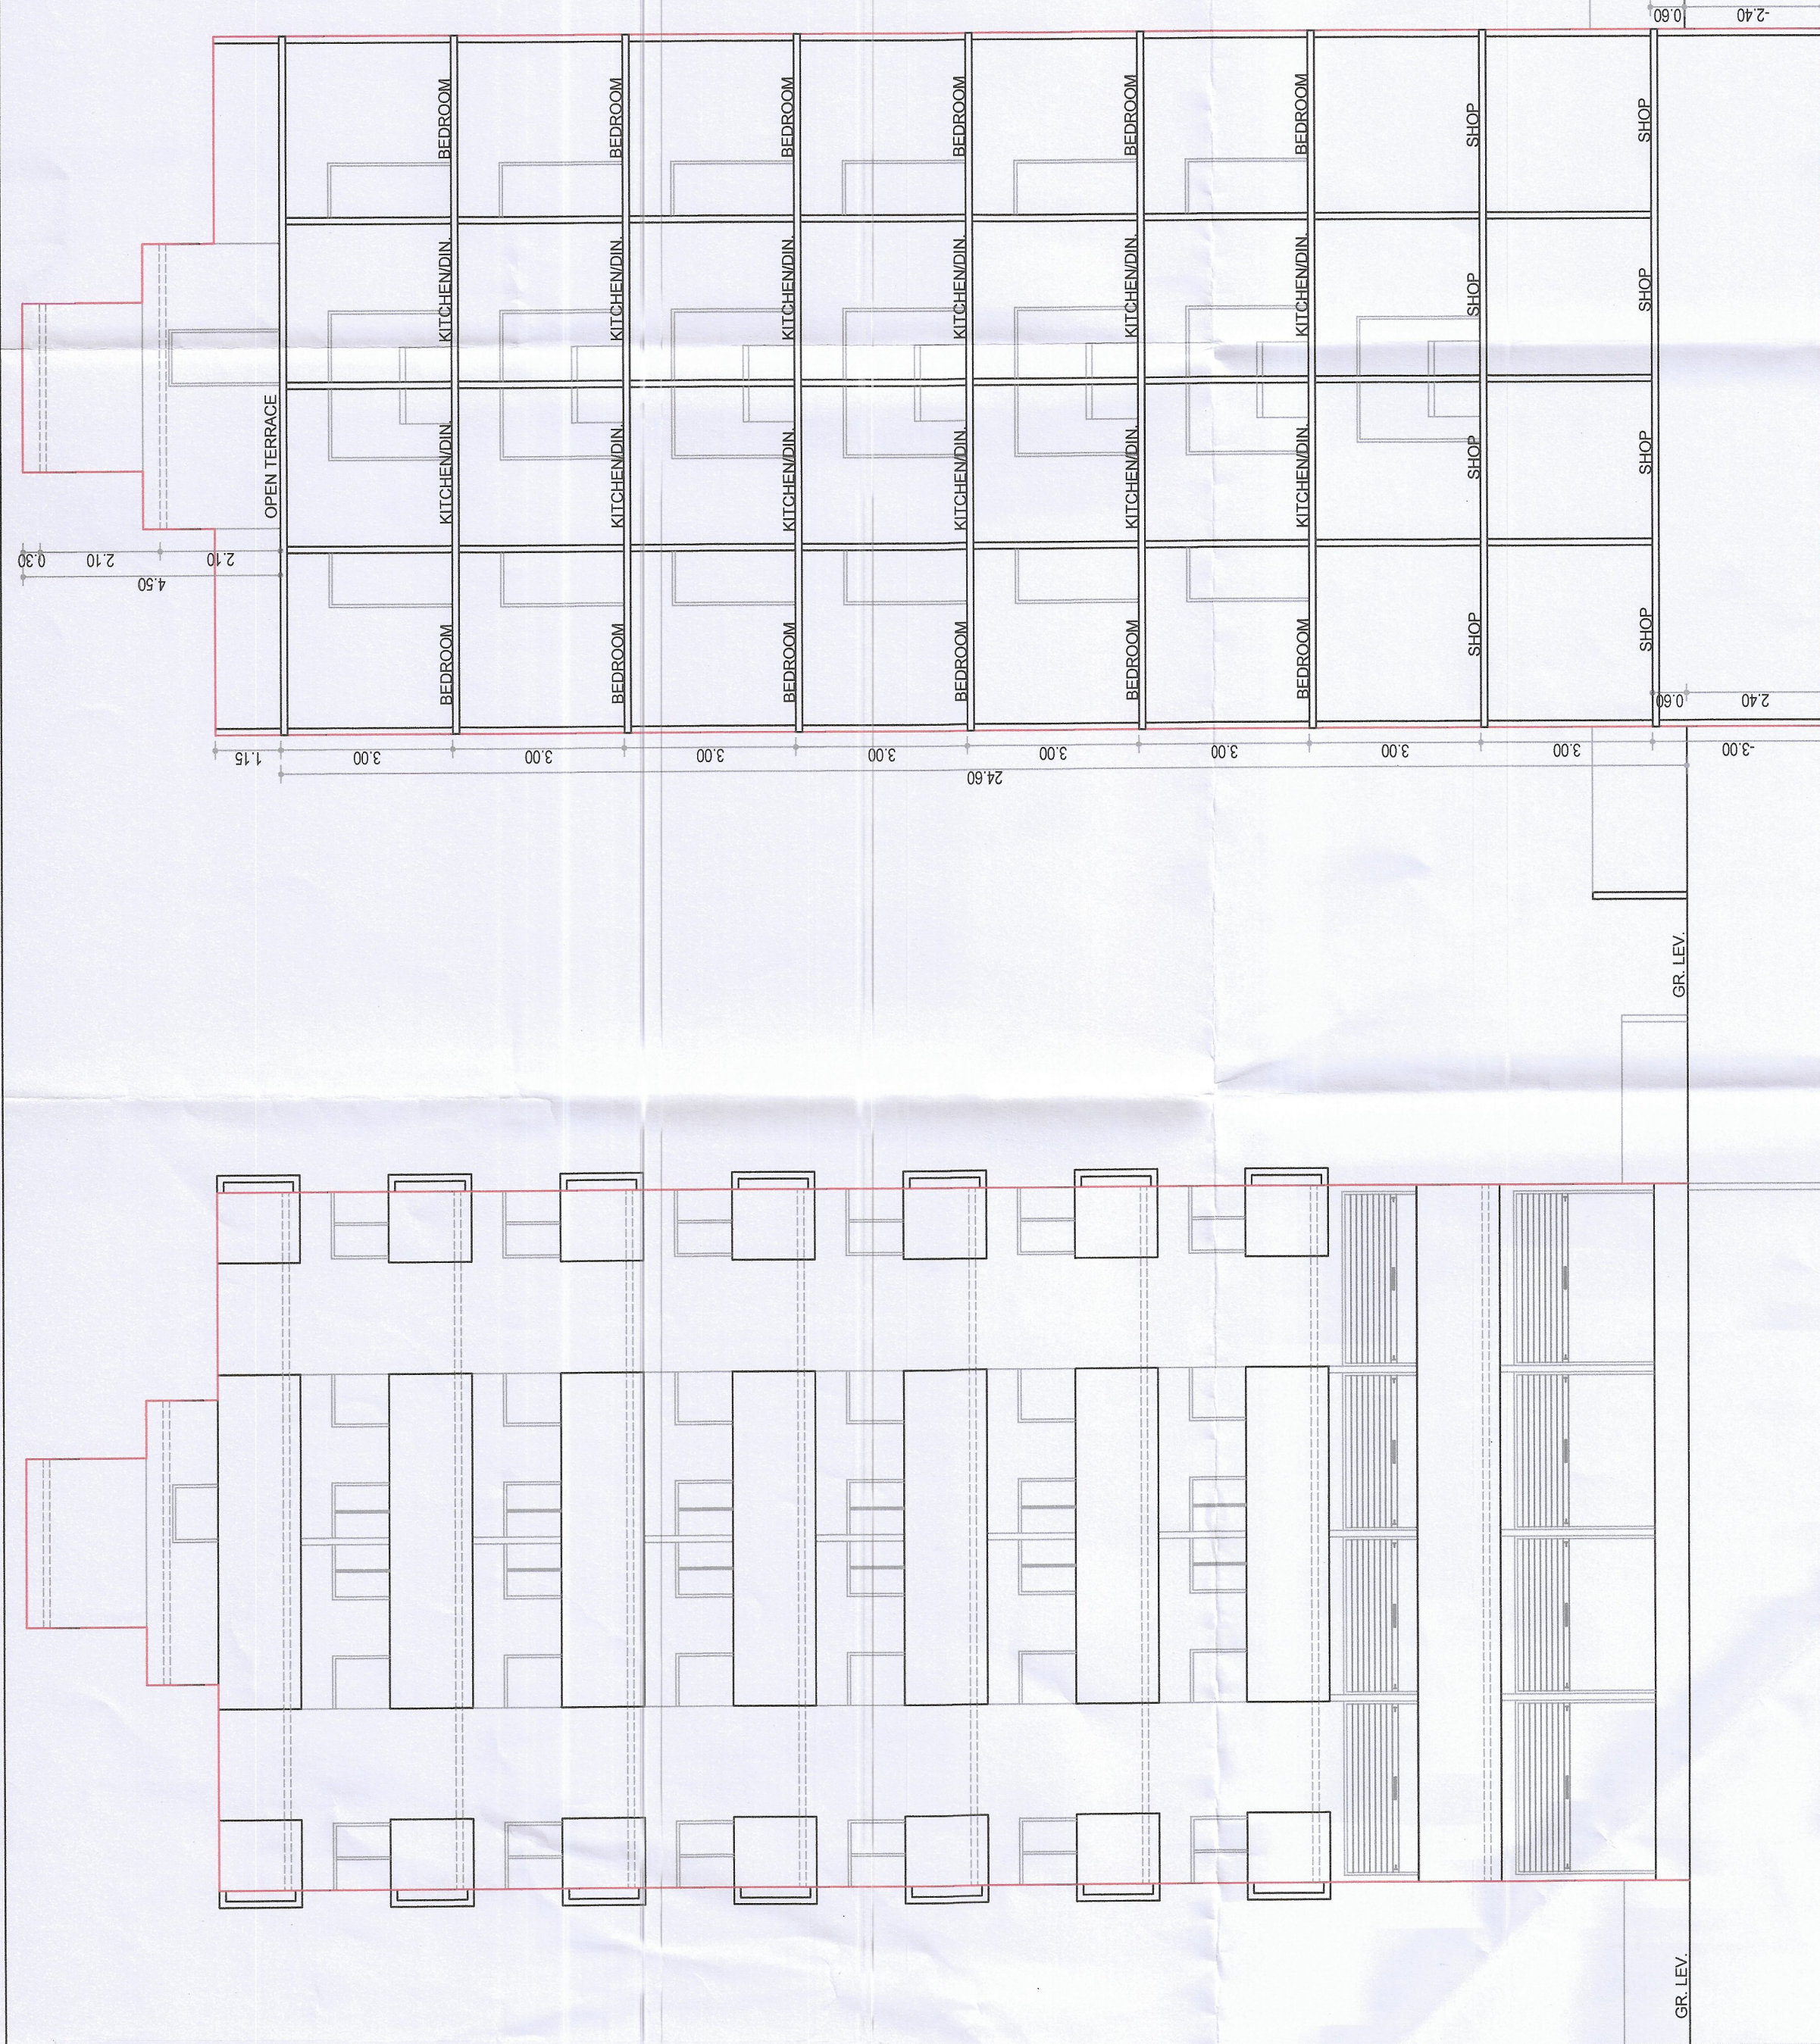


[illegible]

REVISED RESIDENTIAL & COMMERCIAL SCHEME' ON BLOCK NO : A/23, SHANKAR BAUGH SOCIETY, IN R.S.No:13, T.P.No:18 [MANJALPUR] F.P.No:33, O.P.No:16/A, AT VILLAGE :MANJALPUR, DIST: VADODARA.