


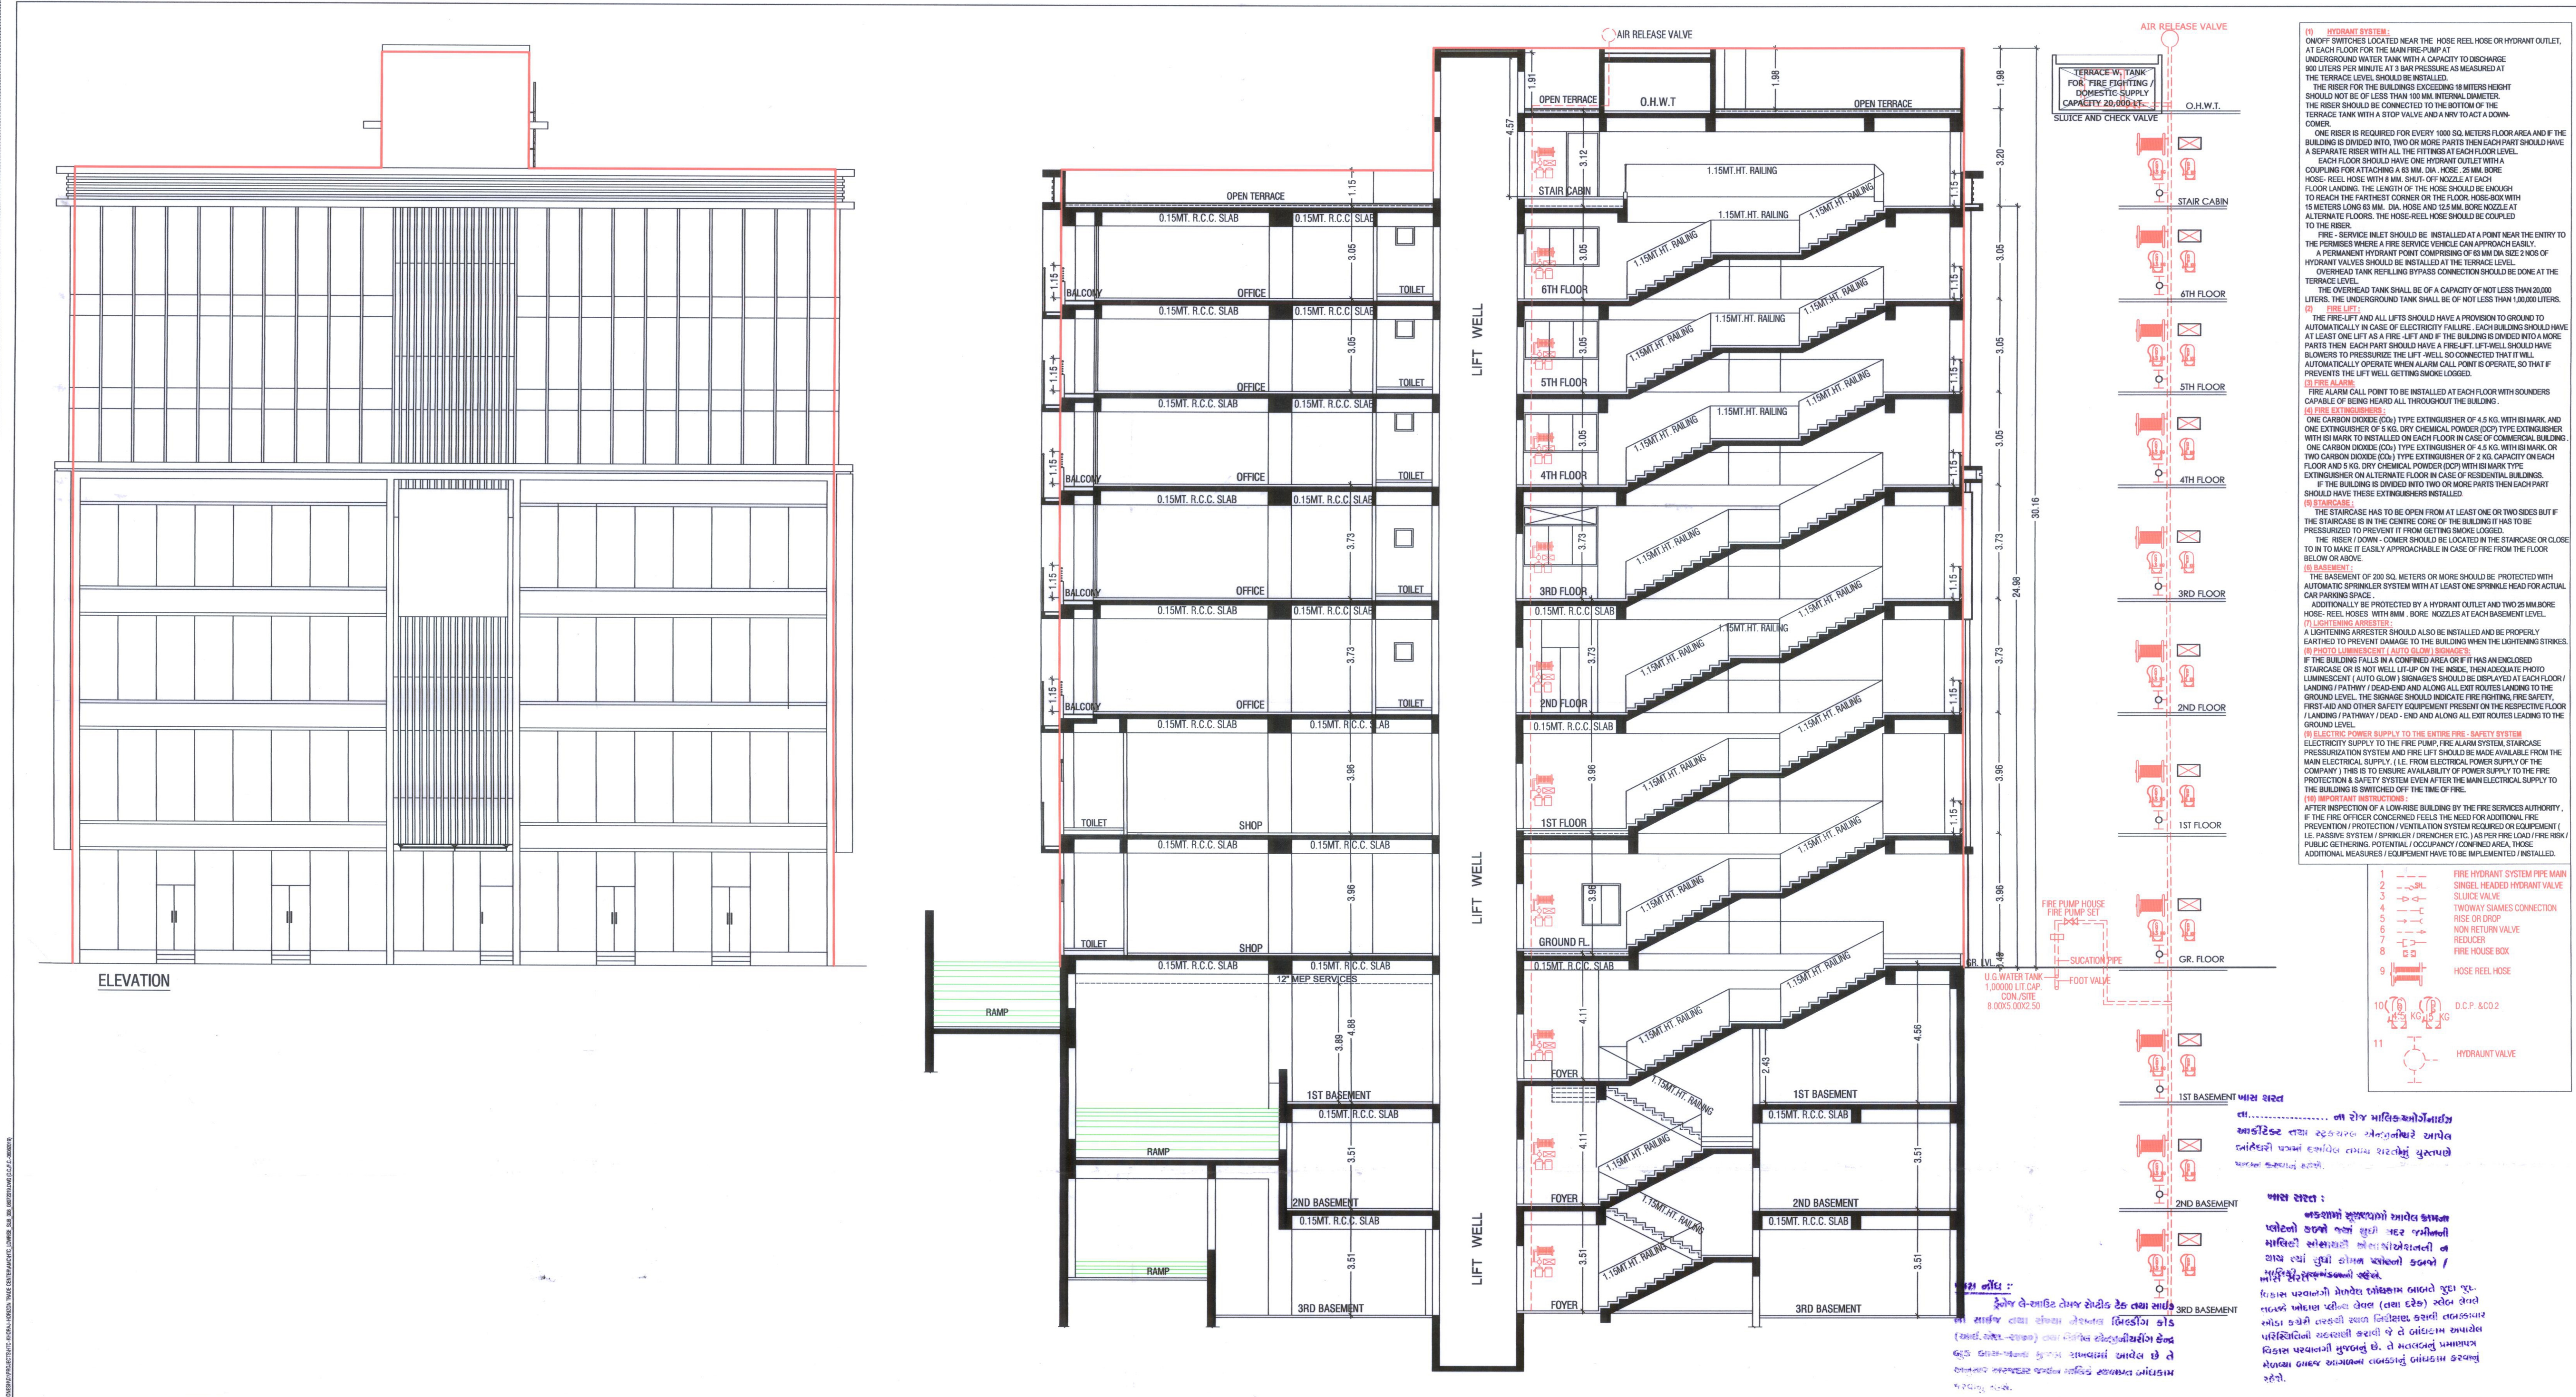

ELEVATION & SECTION

SHEET NO :- 03/03

REV. PLAN SHOWING PROP. COMM. BLDG. ON T.P.S. NO.-57(OGNAJ- GOTA-JAGATPUR-CHHARODI-KHODIYAR-KHORA) F.P.NO. -181,SUB. PLOT NO. 2. R.S.NO. - 542/A/2 MOJE:- KHORAJ, TAL.DIST. - GHANDHINAGAR

ZONE :- RES-II

SCALE :- 1CM = 1.00 MTR.

USE :- COMM.

અમદાવાદ શહેરી વિકાસ સત્તામંડળ

જે.મી.ગ કરાવેલ છે.

અસીસ્ટન્ટ / કલેક્ટર

COLOUR NOTE:-

PLOT BOUNDARY

ROAD / RAMP

PROP. WORK

PROP. DRAINAGE

TREE

CONTAINER BIN

P.WELL

PARKING

STAIR DETAILS :-

WIDTH = 1.60 MTR.

TREAD = 0.30 MTR.

RISER = 0.16 MTR.

RAKESH CHANDRANKANTHAI SHAH

1, Mandan Complex,

Shahmukh Road,

Maninagar, Ahmedabad.

DEV LIC NO.: AUDA/DEV/00977

FOR, KARMK INFRASTRUCTURE LLP

PARTNER

OWNER

NIKUNJ D. SHAH

105/1, Shrinand Nagar-2,

Vejaipur, Makarba Road,

Ahmedabad.

Reg. No. Auda/SD-1/299

Valid up to 31/08/2019

ENGINEER

Margosh R. Patel

(Civil Engineer)

D-1, Ratandeep Complex,

Ghatlodia, Ahmedabad-61.

AUDA/COW-1/00802.

STRU. ENGINEER

ENGINEER

પાસ રાસત

મંજુર કરેલ નકશાઓની નકલોની ૧ સેટ

અમદાવાદ શહેરી વિકાસ સત્તામંડળને રહેશે

Final Plan boundary and

allotment of final plot is

Subject to Verification by

Town Planning Officer

Owner is fully responsible

For open marginal Space

and road line Portion

The permission is valid only

in the urban remains unaltered

and further that the permission

shall stand revoked as soon as

there is change in DP/TPS with

reference to the land under

interest.

APPROVED

As amended by Red (Colour) Subject

to the condition mentioned in this

office Letter P.R. No. 2611/2019

Date: 27 AUG 2019

No. 361

Senior Town Planner

Ahmedabad Urban Development Authority

Ahmedabad.

Assitant Town Planner

Ahmedabad Urban Development Authority

Ahmedabad.

AUTHORITY

MANUFACTURED BY: CHHARODI-KHODIYAR-KHORA, TAL. GHANDHINAGAR, DIST. AHMEDABAD