


(Scale :- 1 : 200)

18.0

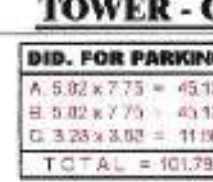

LEVEL 1



F.F.PLAN

OWNER: AARYA AMBIENCE

AUTHORITY :-

Urban Development Authority
RAJKOT

[illegible]

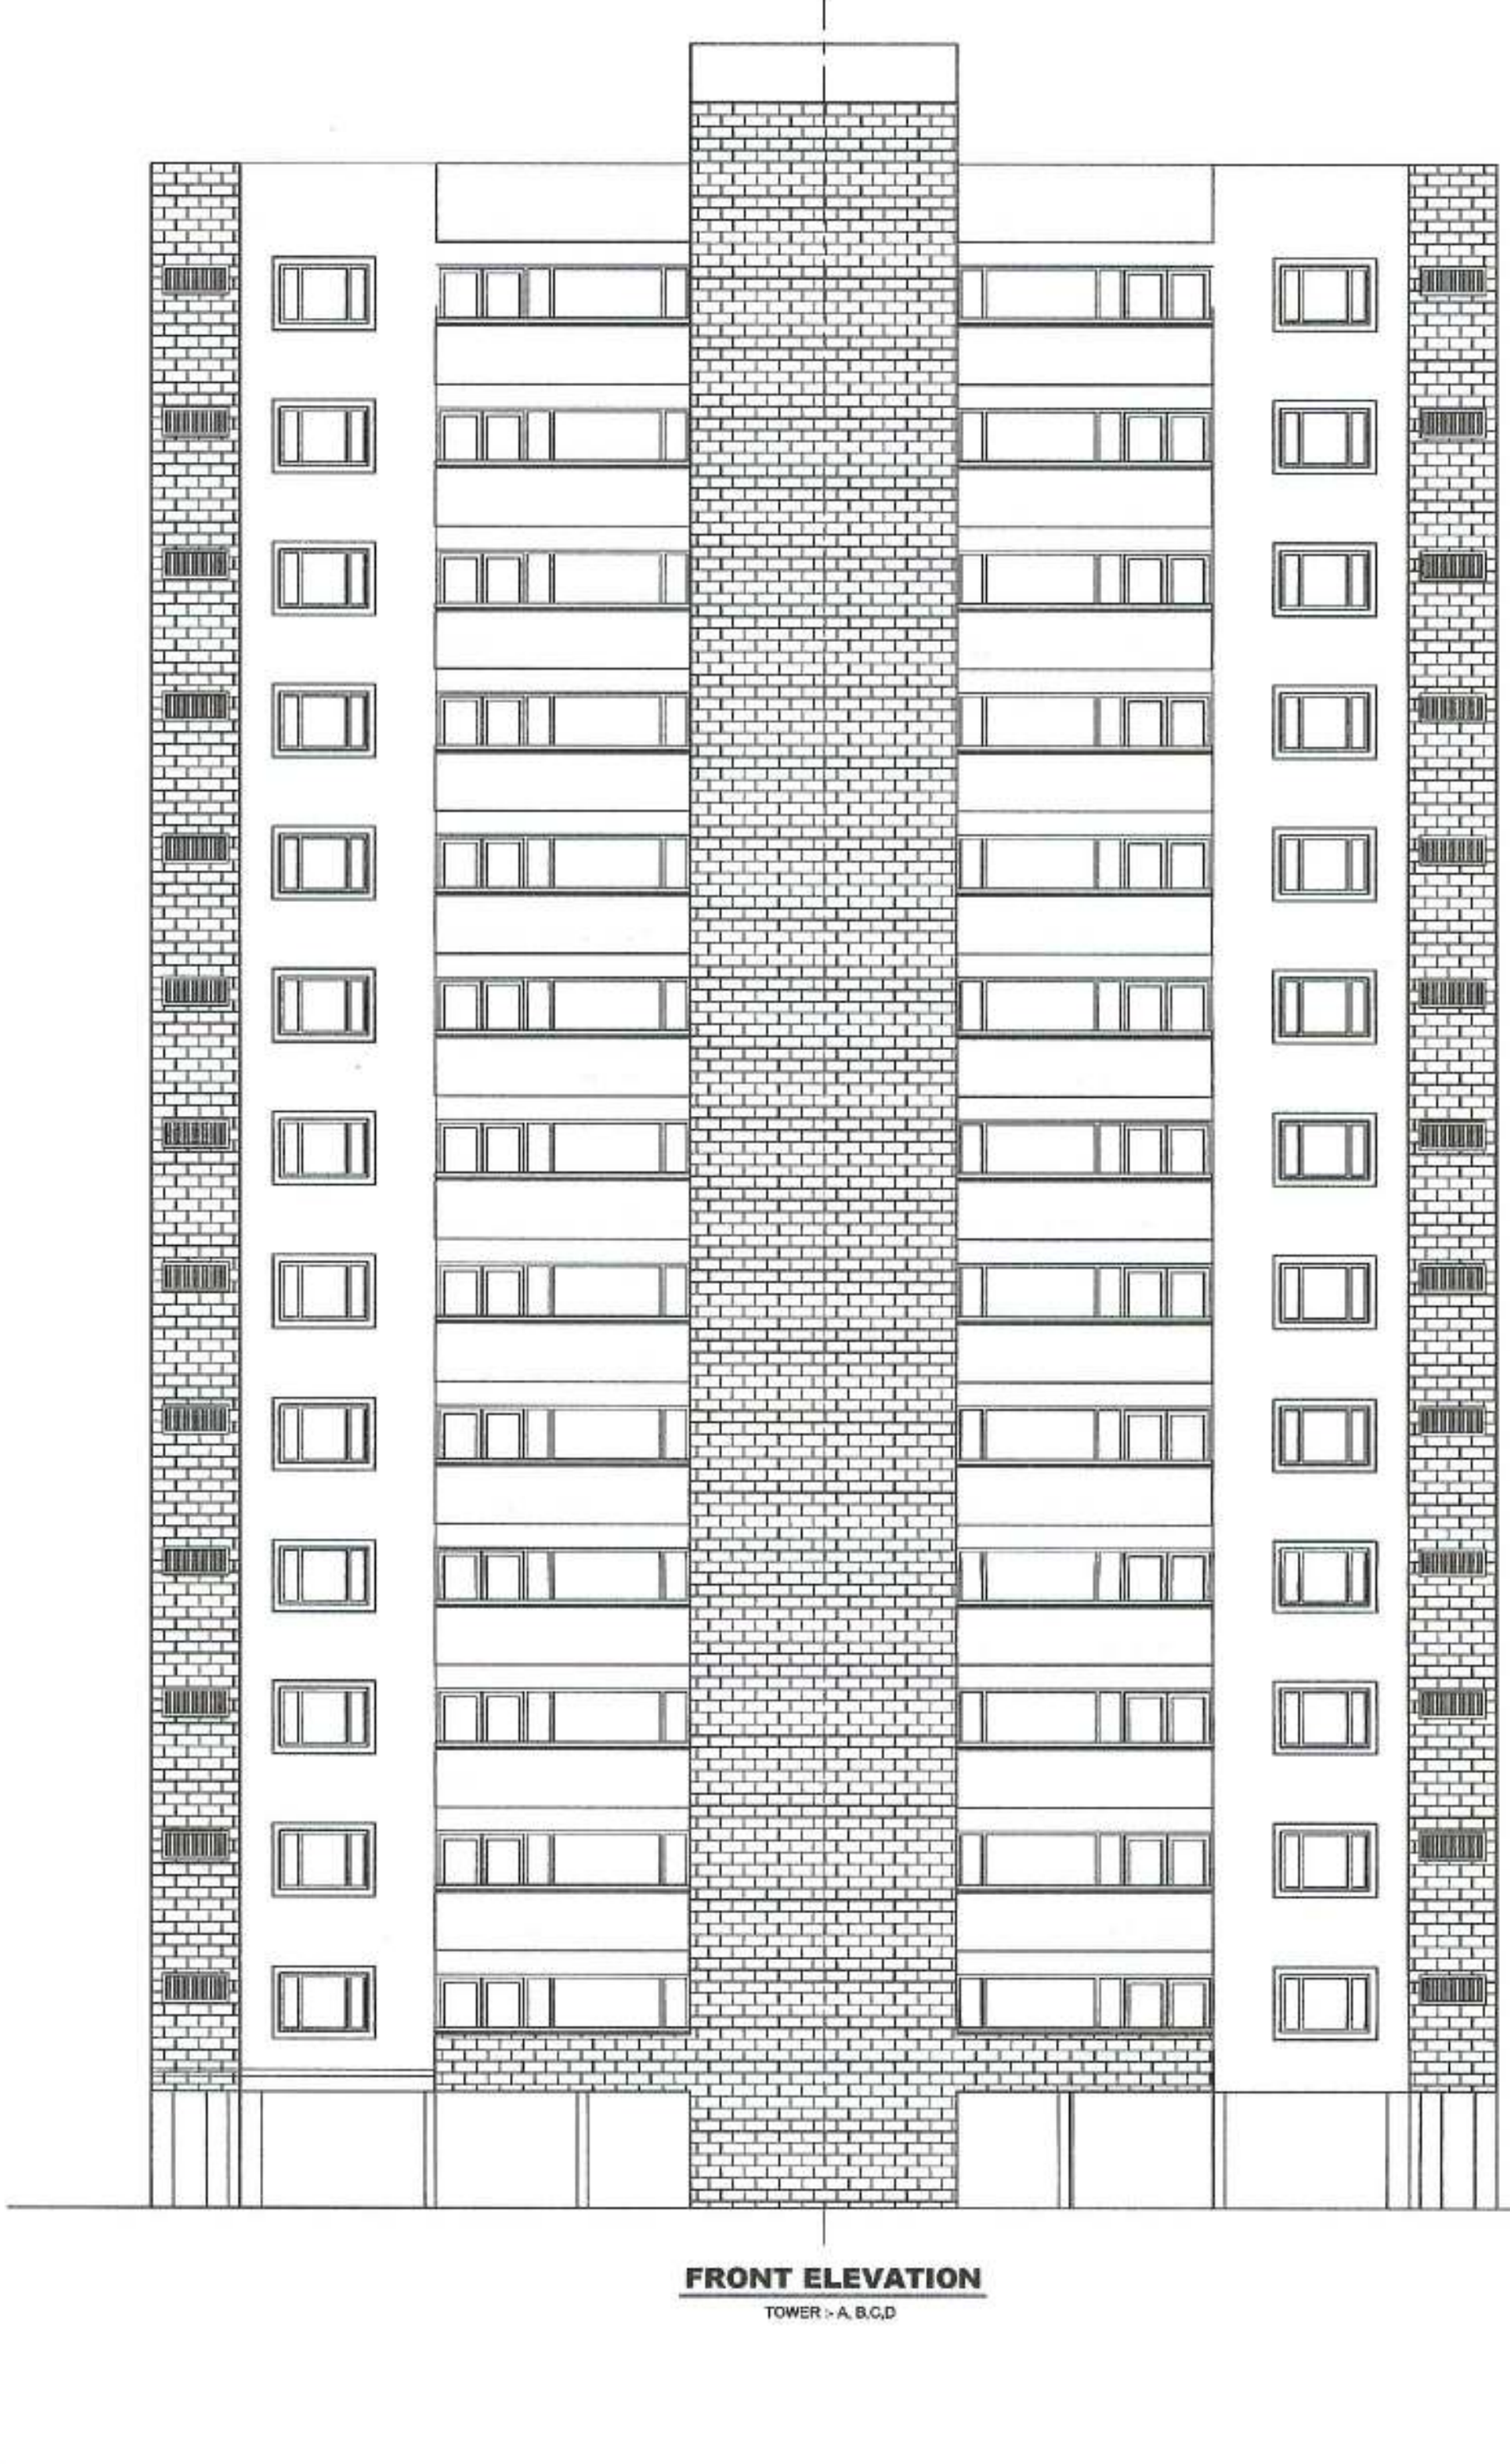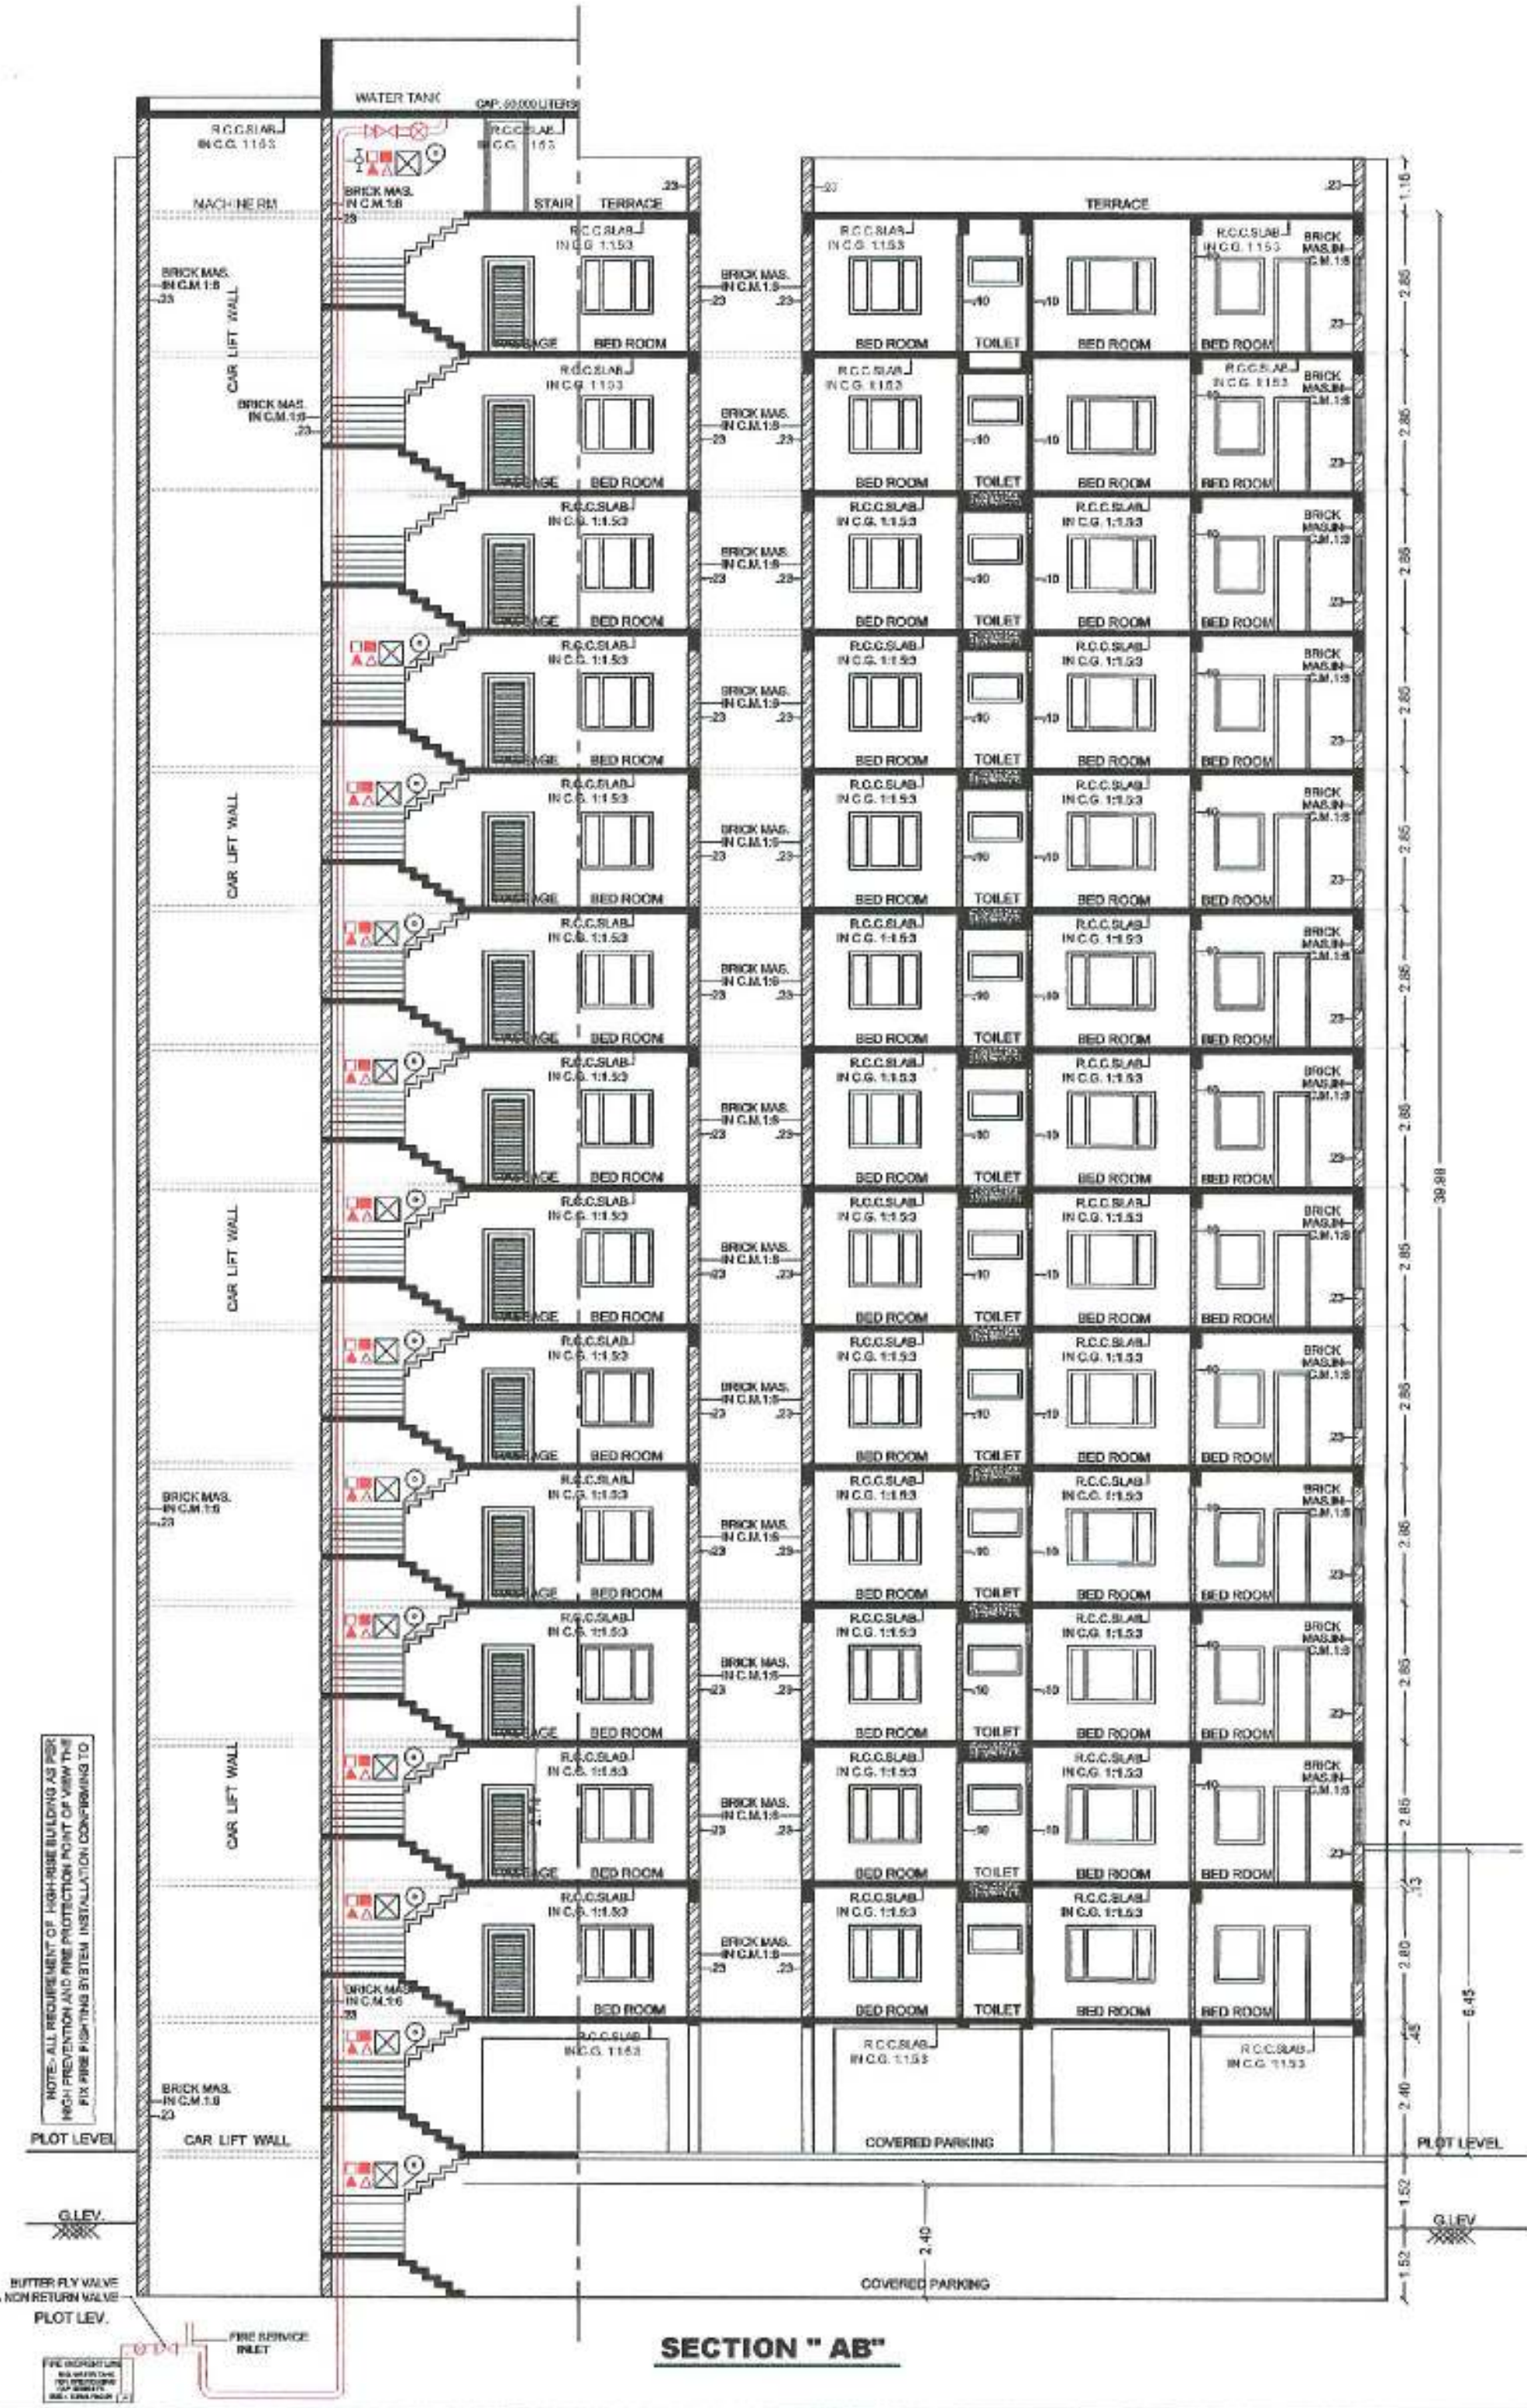

NAME OF WORK :- (Revised Resi Plan)	
OWNER :- AARYA AMBIENCE ENTERPRISE	
ENTERPRISE: 1. SHRI BHAKTARAJ M. CHAVHAN 2. SHRI CHANDRABHAN R. DEODIA 3. SHRI KAMAL SACHINRAJ SONAWAN 4. SHRI LOKESH PRADYUMANSINGH JADAV 5. SHRI MAHENDRA DAYABHAI ZALAWADIA 6. SHRI MOHIT JETENDRA ZALAWADIA 7. SHRI NARESH KISHORJI KALAWADIA 8. SHRI SUBHASH KISHORJI KALAWADIA 9. SHRI MEET KISHORJI KALAWADIA 10. SHRI AGASHI KISHORJI KALAWADIA 11. SHRI NAGENDRA KISHORJI KALAWADIA 12. SHRI MANISH KISHORJI KALAWADIA 13. SHRI NIKHIL KISHORJI KALAWADIA 14. SHRI ANKITA KISHORJI KALAWADIA 15. SHRI ARVIND KISHORJI KALAWADIA	
P.O.A. :- 5. SHRI MAHENDRA DAYABHAI ZALAWADIA 8. SHRI SUBHASH KISHORJI KALAWADIA 15. SHRI ARVIND KISHORJI KALAWADIA	
TYPE OF CONST. :- FRAME STRUCTURE	
USE OF BUILDING :- RESIDENCE	
LOCATION :- TALUKA - RAJIKOT	
VILLAGE :- MOTAMAVA	
RE. SR. NO. :- 157	
SCHEDULE :- MAIN DOOR = MD = 2.44 x 2.13 DOOR = D = 1.52 x 2.13 DOOR = D1 = 0.91 x 2.13 WINDOW = W = 3.73 x 1.20 WINDOW = W1 = 2.50 x 2.30 VENT = V = 0.21 x 0.45	LEGEND :- PLOT BOUNDARY PROP. WORK DRAINAGE LINE STAIR :- WIDTH = 1.50 TRADE = 0.35 RISER = 0.15
OWNER :- AARYA AMBIENCE ENTERPRISE	
PARTNER: 1. SHRI BHAKTARAJ M. CHAVHAN 2. SHRI CHANDRABHAN R. DEODIA 3. SHRI KAMAL SACHINRAJ SONAWAN 4. SHRI LOKESH PRADYUMANSINGH JADAV 5. SHRI MAHENDRA DAYABHAI ZALAWADIA 6. SHRI MOHIT JETENDRA ZALAWADIA 7. SHRI NARESH KISHORJI KALAWADIA 8. SHRI SUBHASH KISHORJI KALAWADIA 9. SHRI MEET KISHORJI KALAWADIA 10. SHRI AGASHI KISHORJI KALAWADIA 11. SHRI NAGENDRA KISHORJI KALAWADIA 12. SHRI MANISH KISHORJI KALAWADIA 13. SHRI NIKHIL KISHORJI KALAWADIA 14. SHRI ANKITA KISHORJI KALAWADIA 15. SHRI ARVIND KISHORJI KALAWADIA	
P.O.A. :- 5. SHRI MAHENDRA DAYABHAI ZALAWADIA 8. SHRI SUBHASH KISHORJI KALAWADIA 15. SHRI ARVIND KISHORJI KALAWADIA	
AARYA AMBIENCE ENTERPRISE PARTNER	
ARCHITECT :- Ishwar Gohil 205, Ashok Complex Sardar Nagar, main road Near Ashok Cinema Rajkot - 360 001 R.M.C. L.I.C. NO. - A-32	ST. ENGINEER :- Bela Desai Structural Engineer R.M.C. L.No. 136 Rajkot - 360 001 60, Kareth Bungalows Baroda.
AUTHORITY :- RAJASTHAN DEVELOPMENT AUTHORITY RUDA Development permission is granted to the applicant to construct the building in accordance with the conditions mentioned in this office letter No. RUDA/Tech/Dev/2024/11/14/MOTAMAVA/15741/1/86499. The structural design to ensure safety of the building is on the basis of structural designs are not verified.	
APPROVED as mentioned in and subject to conditions mentioned in this office letter No. RUDA/Tech/Dev/2024/11/14/MOTAMAVA/15741/1/86499. Date: 2024/11/14 Ishwar Gohil Jagan Development Authority RAJIKOT.	