
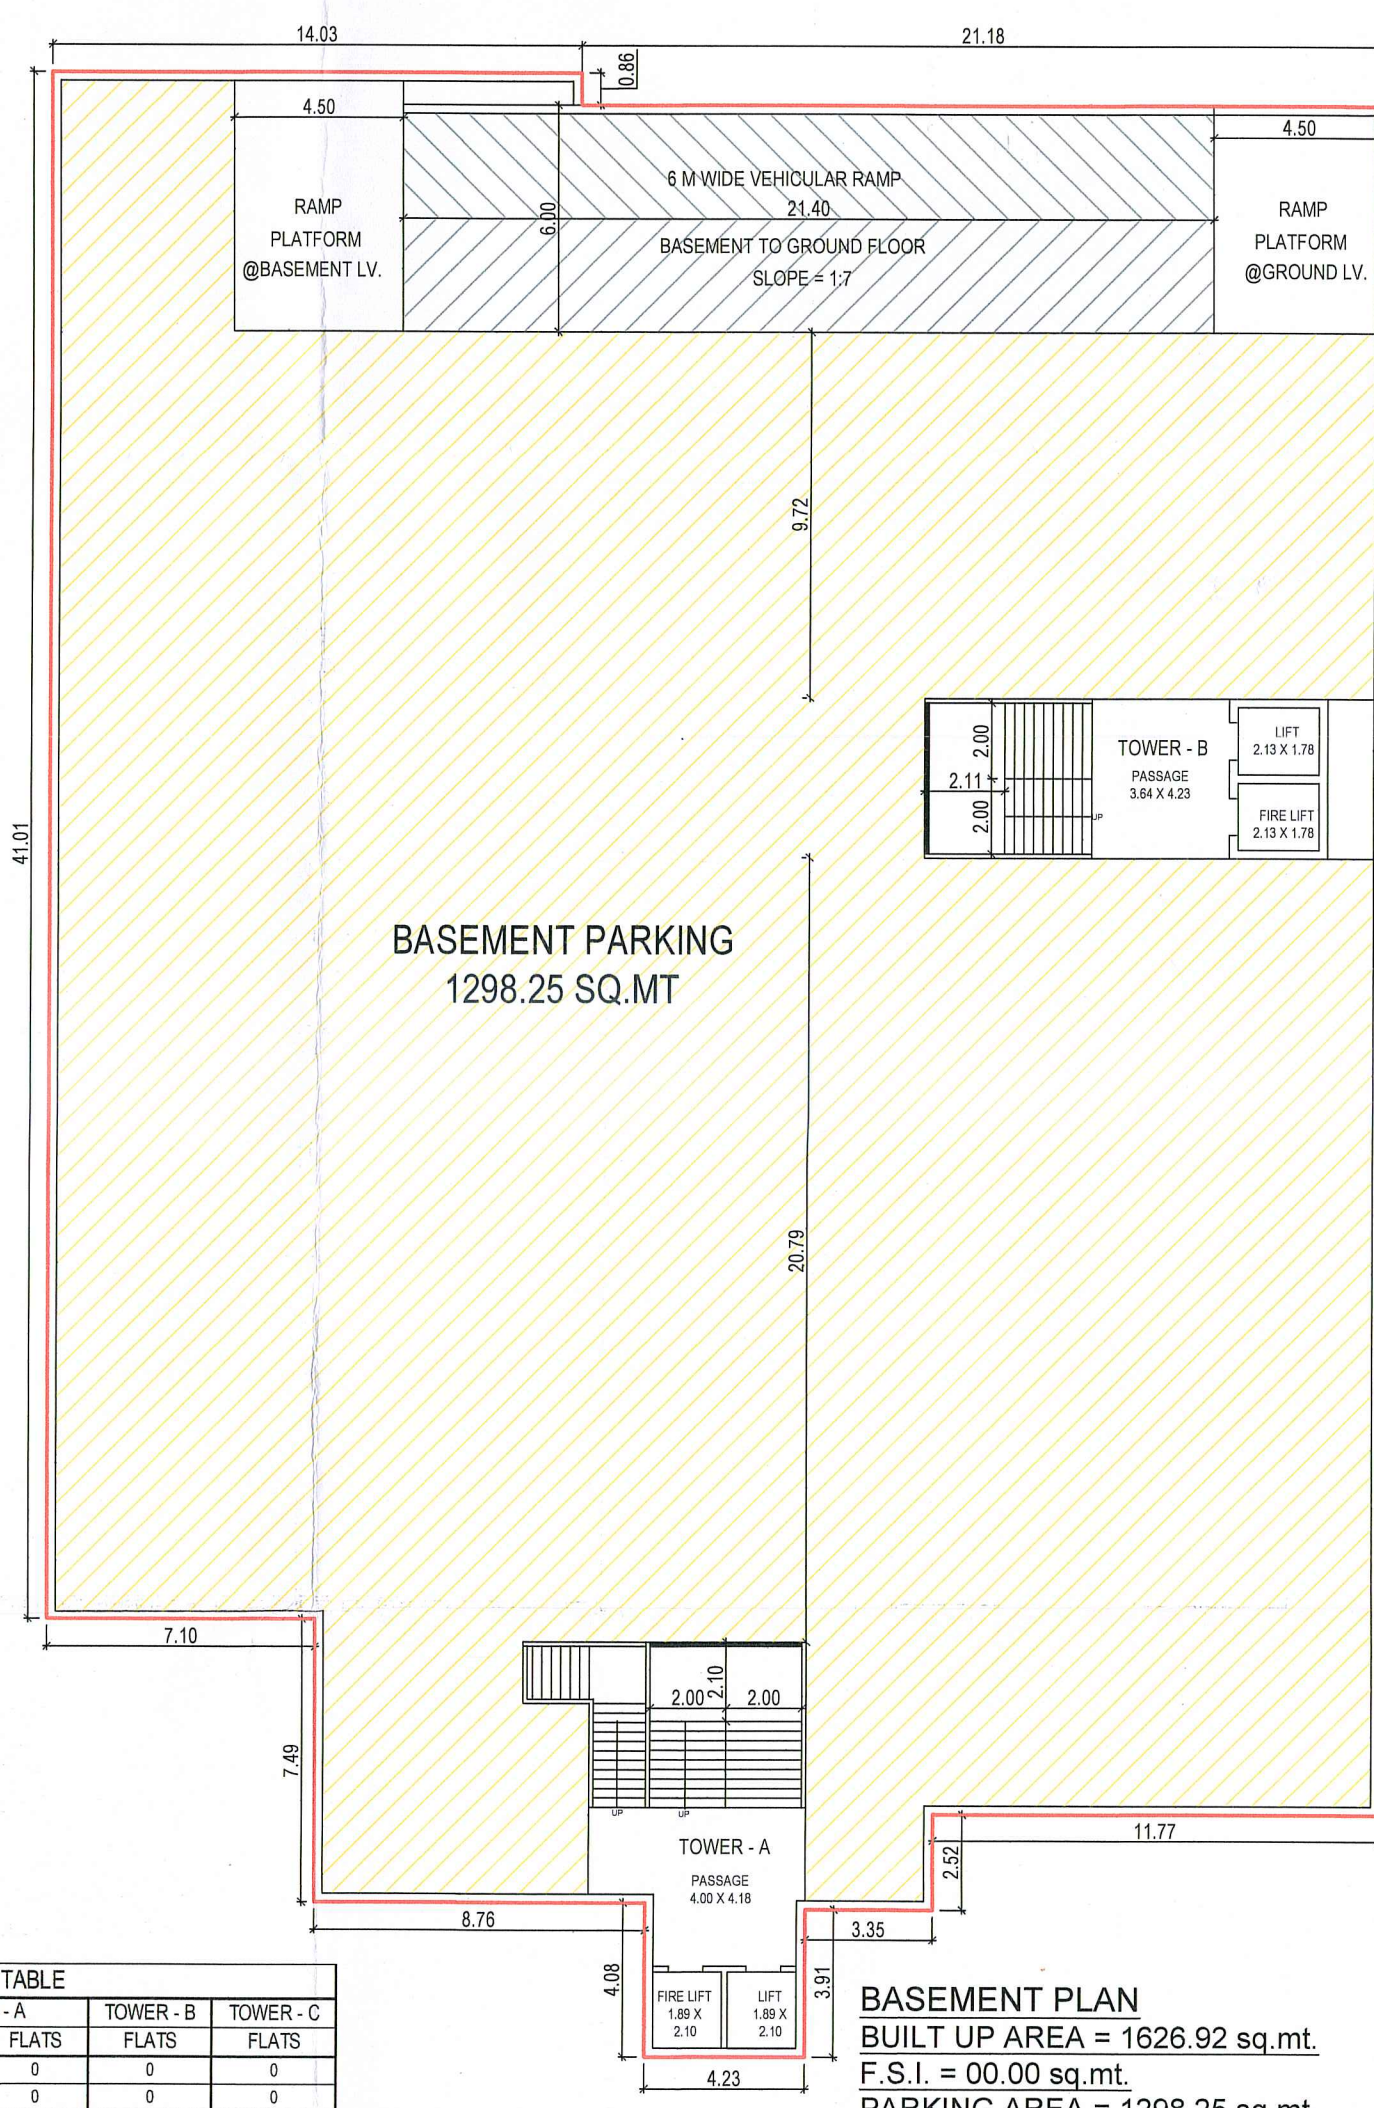
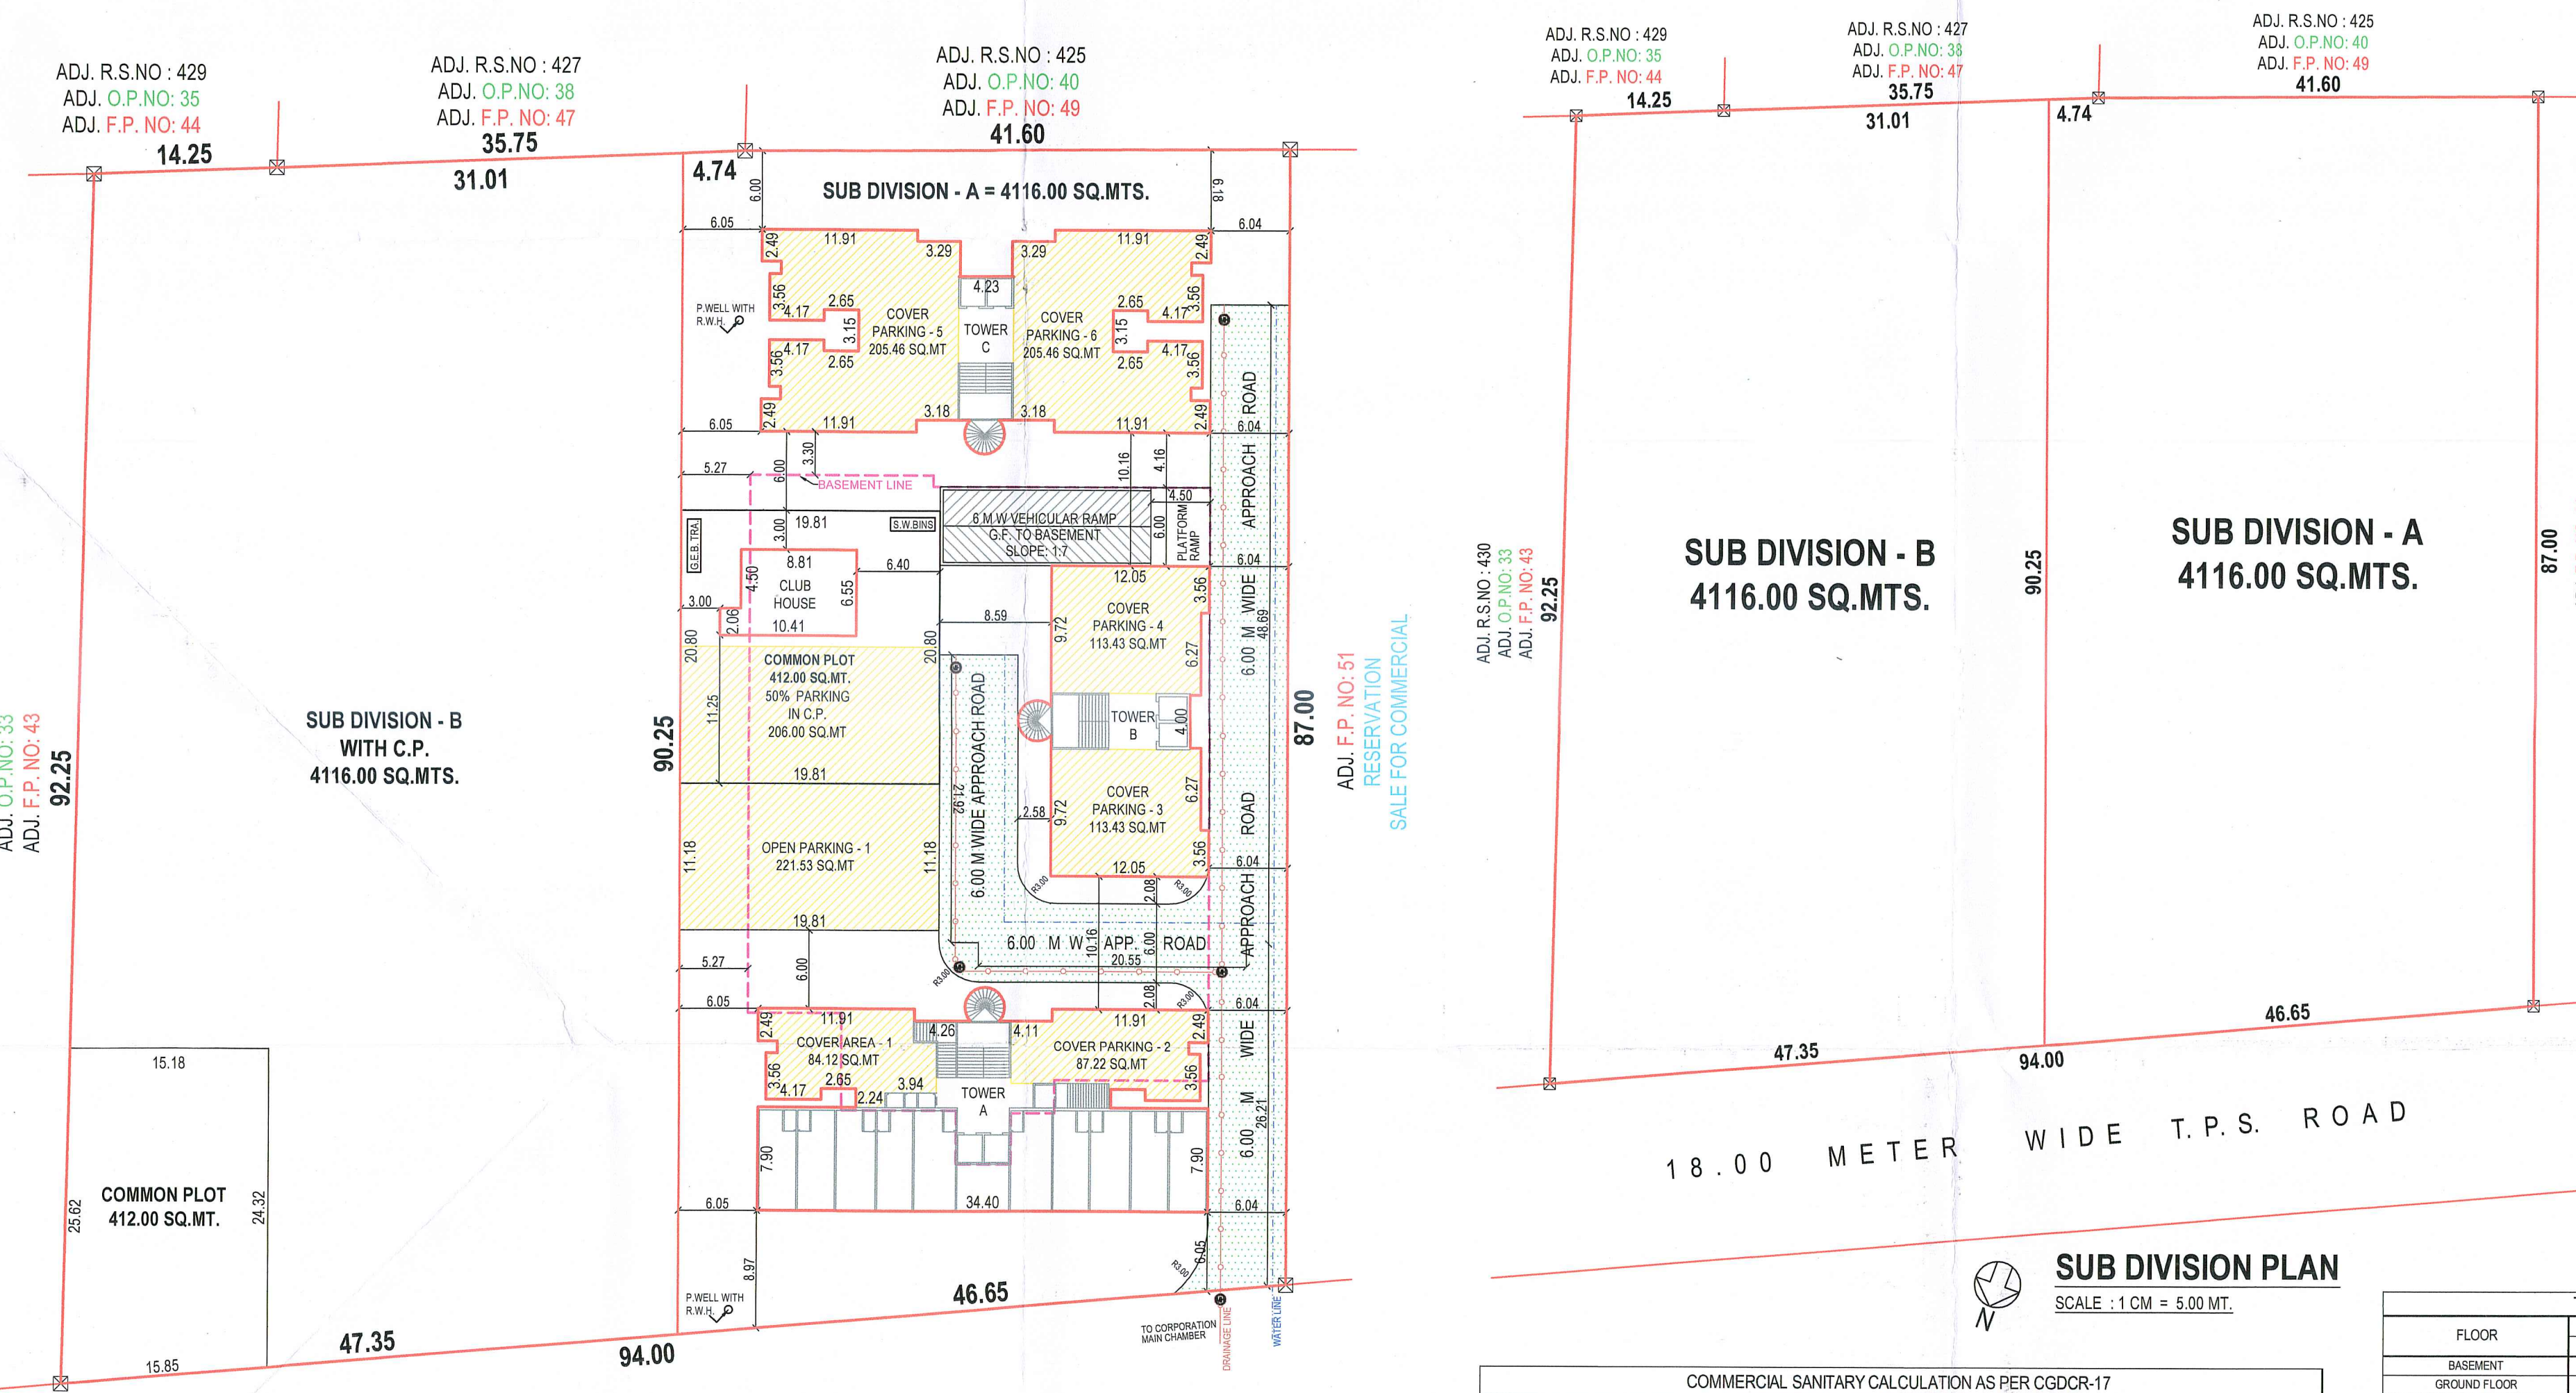
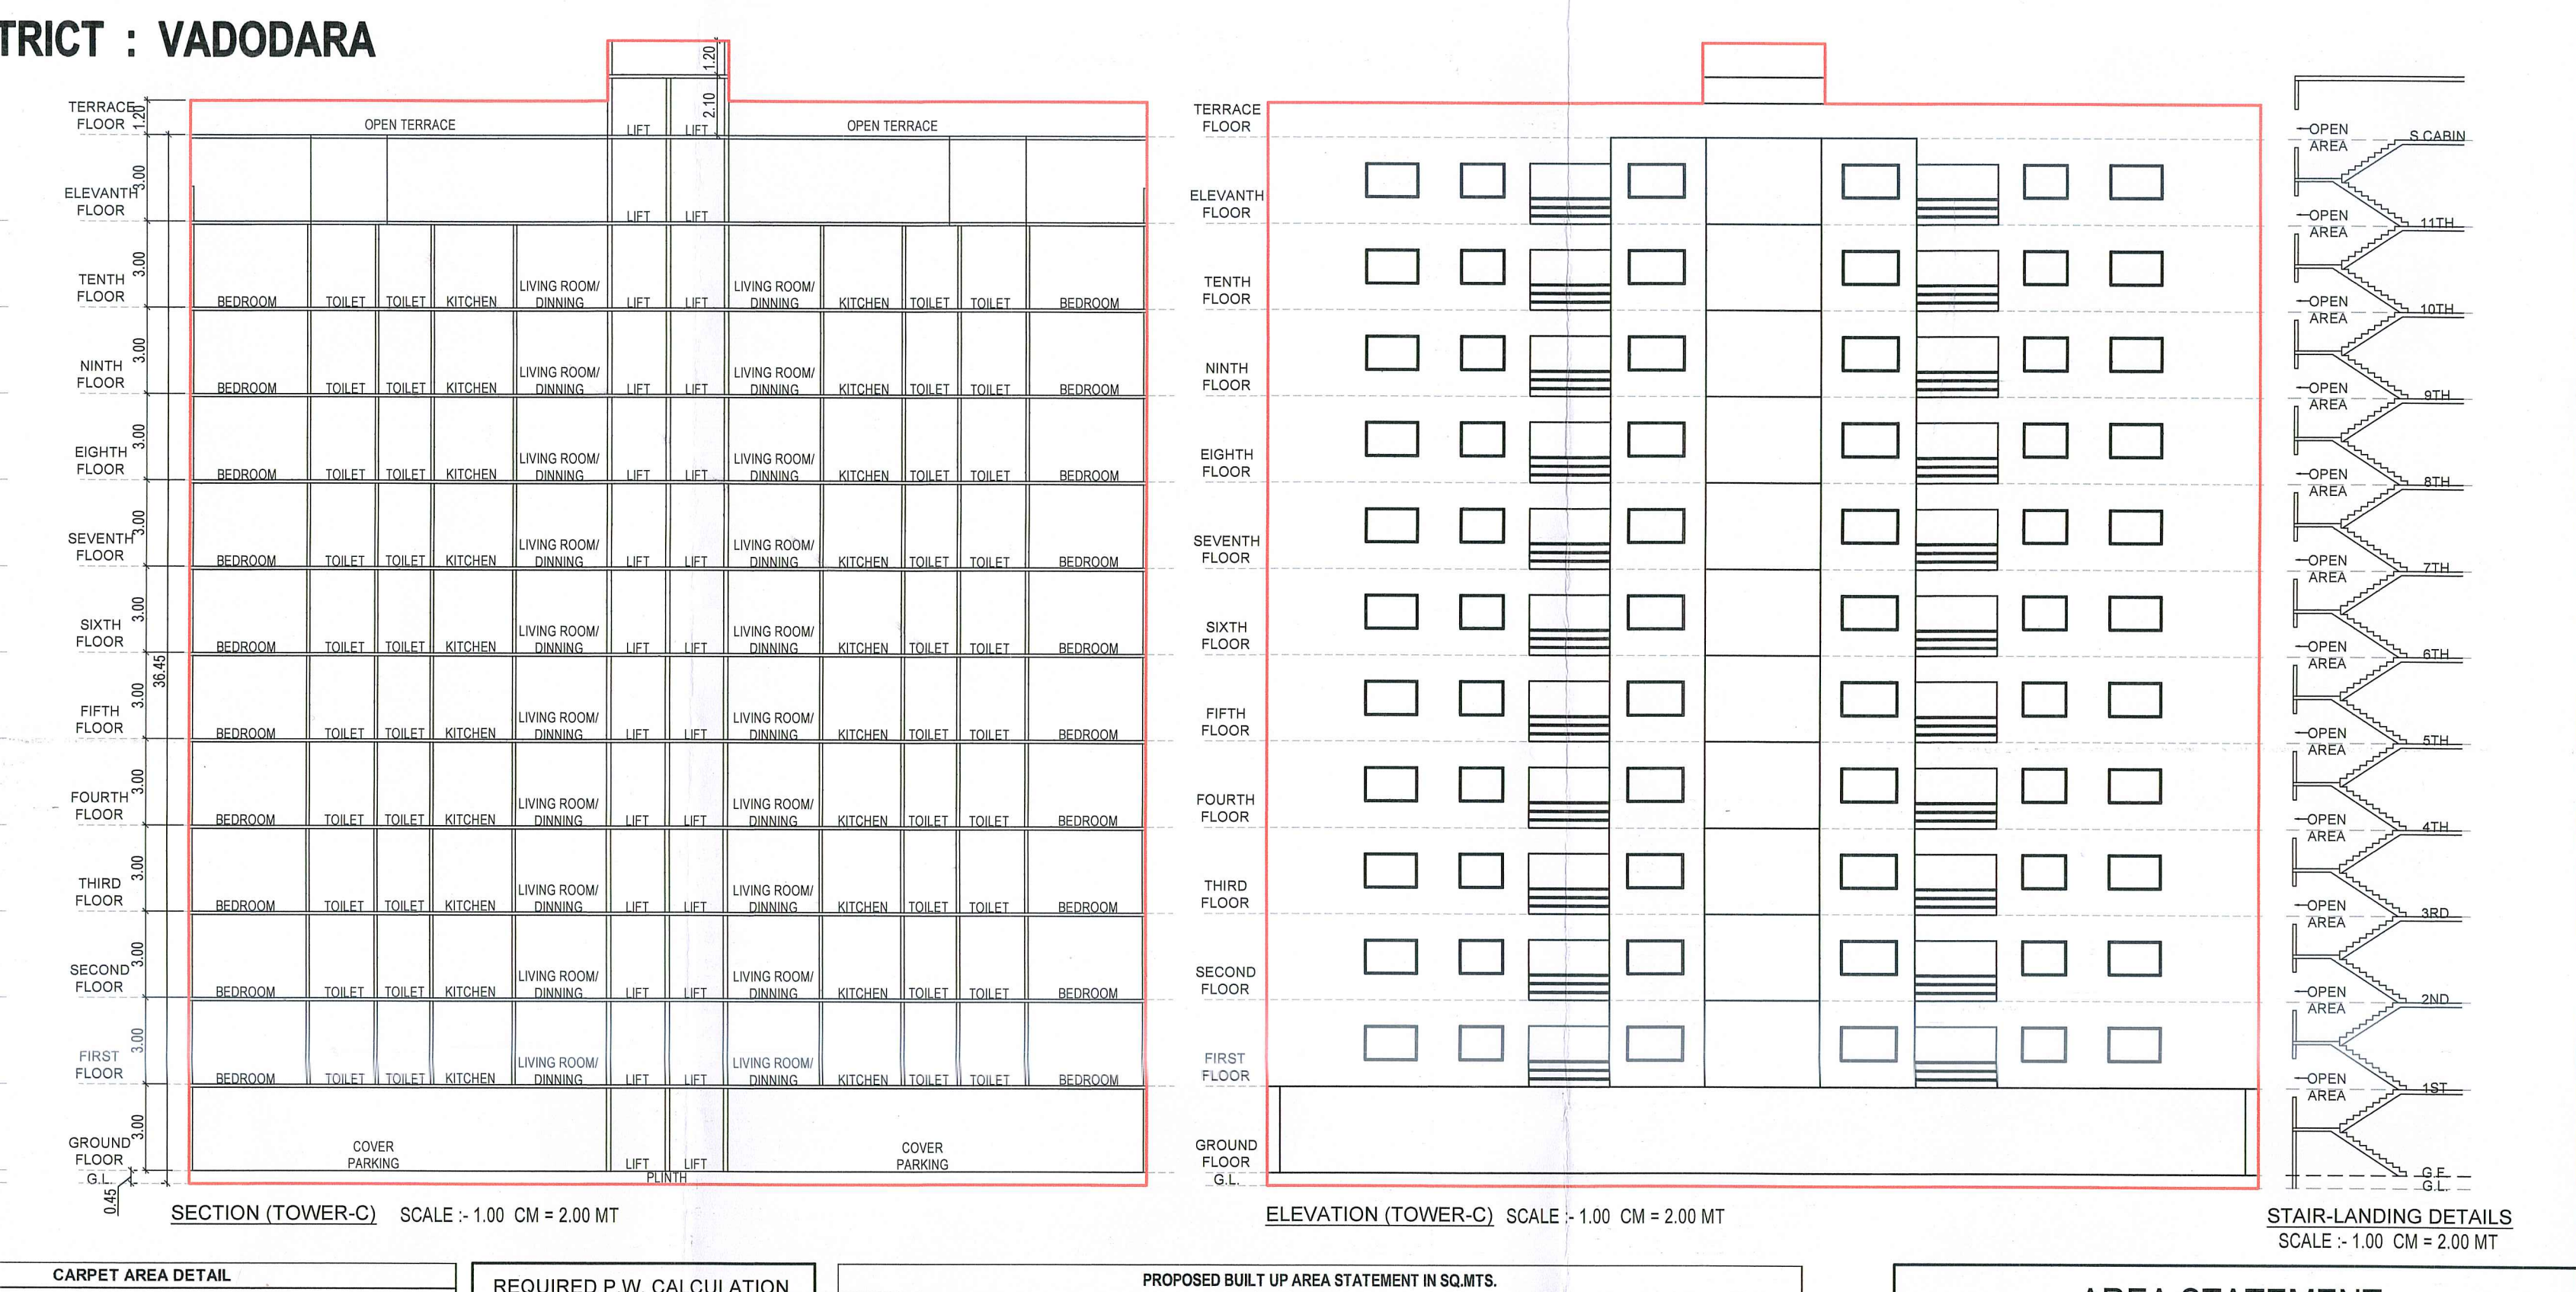
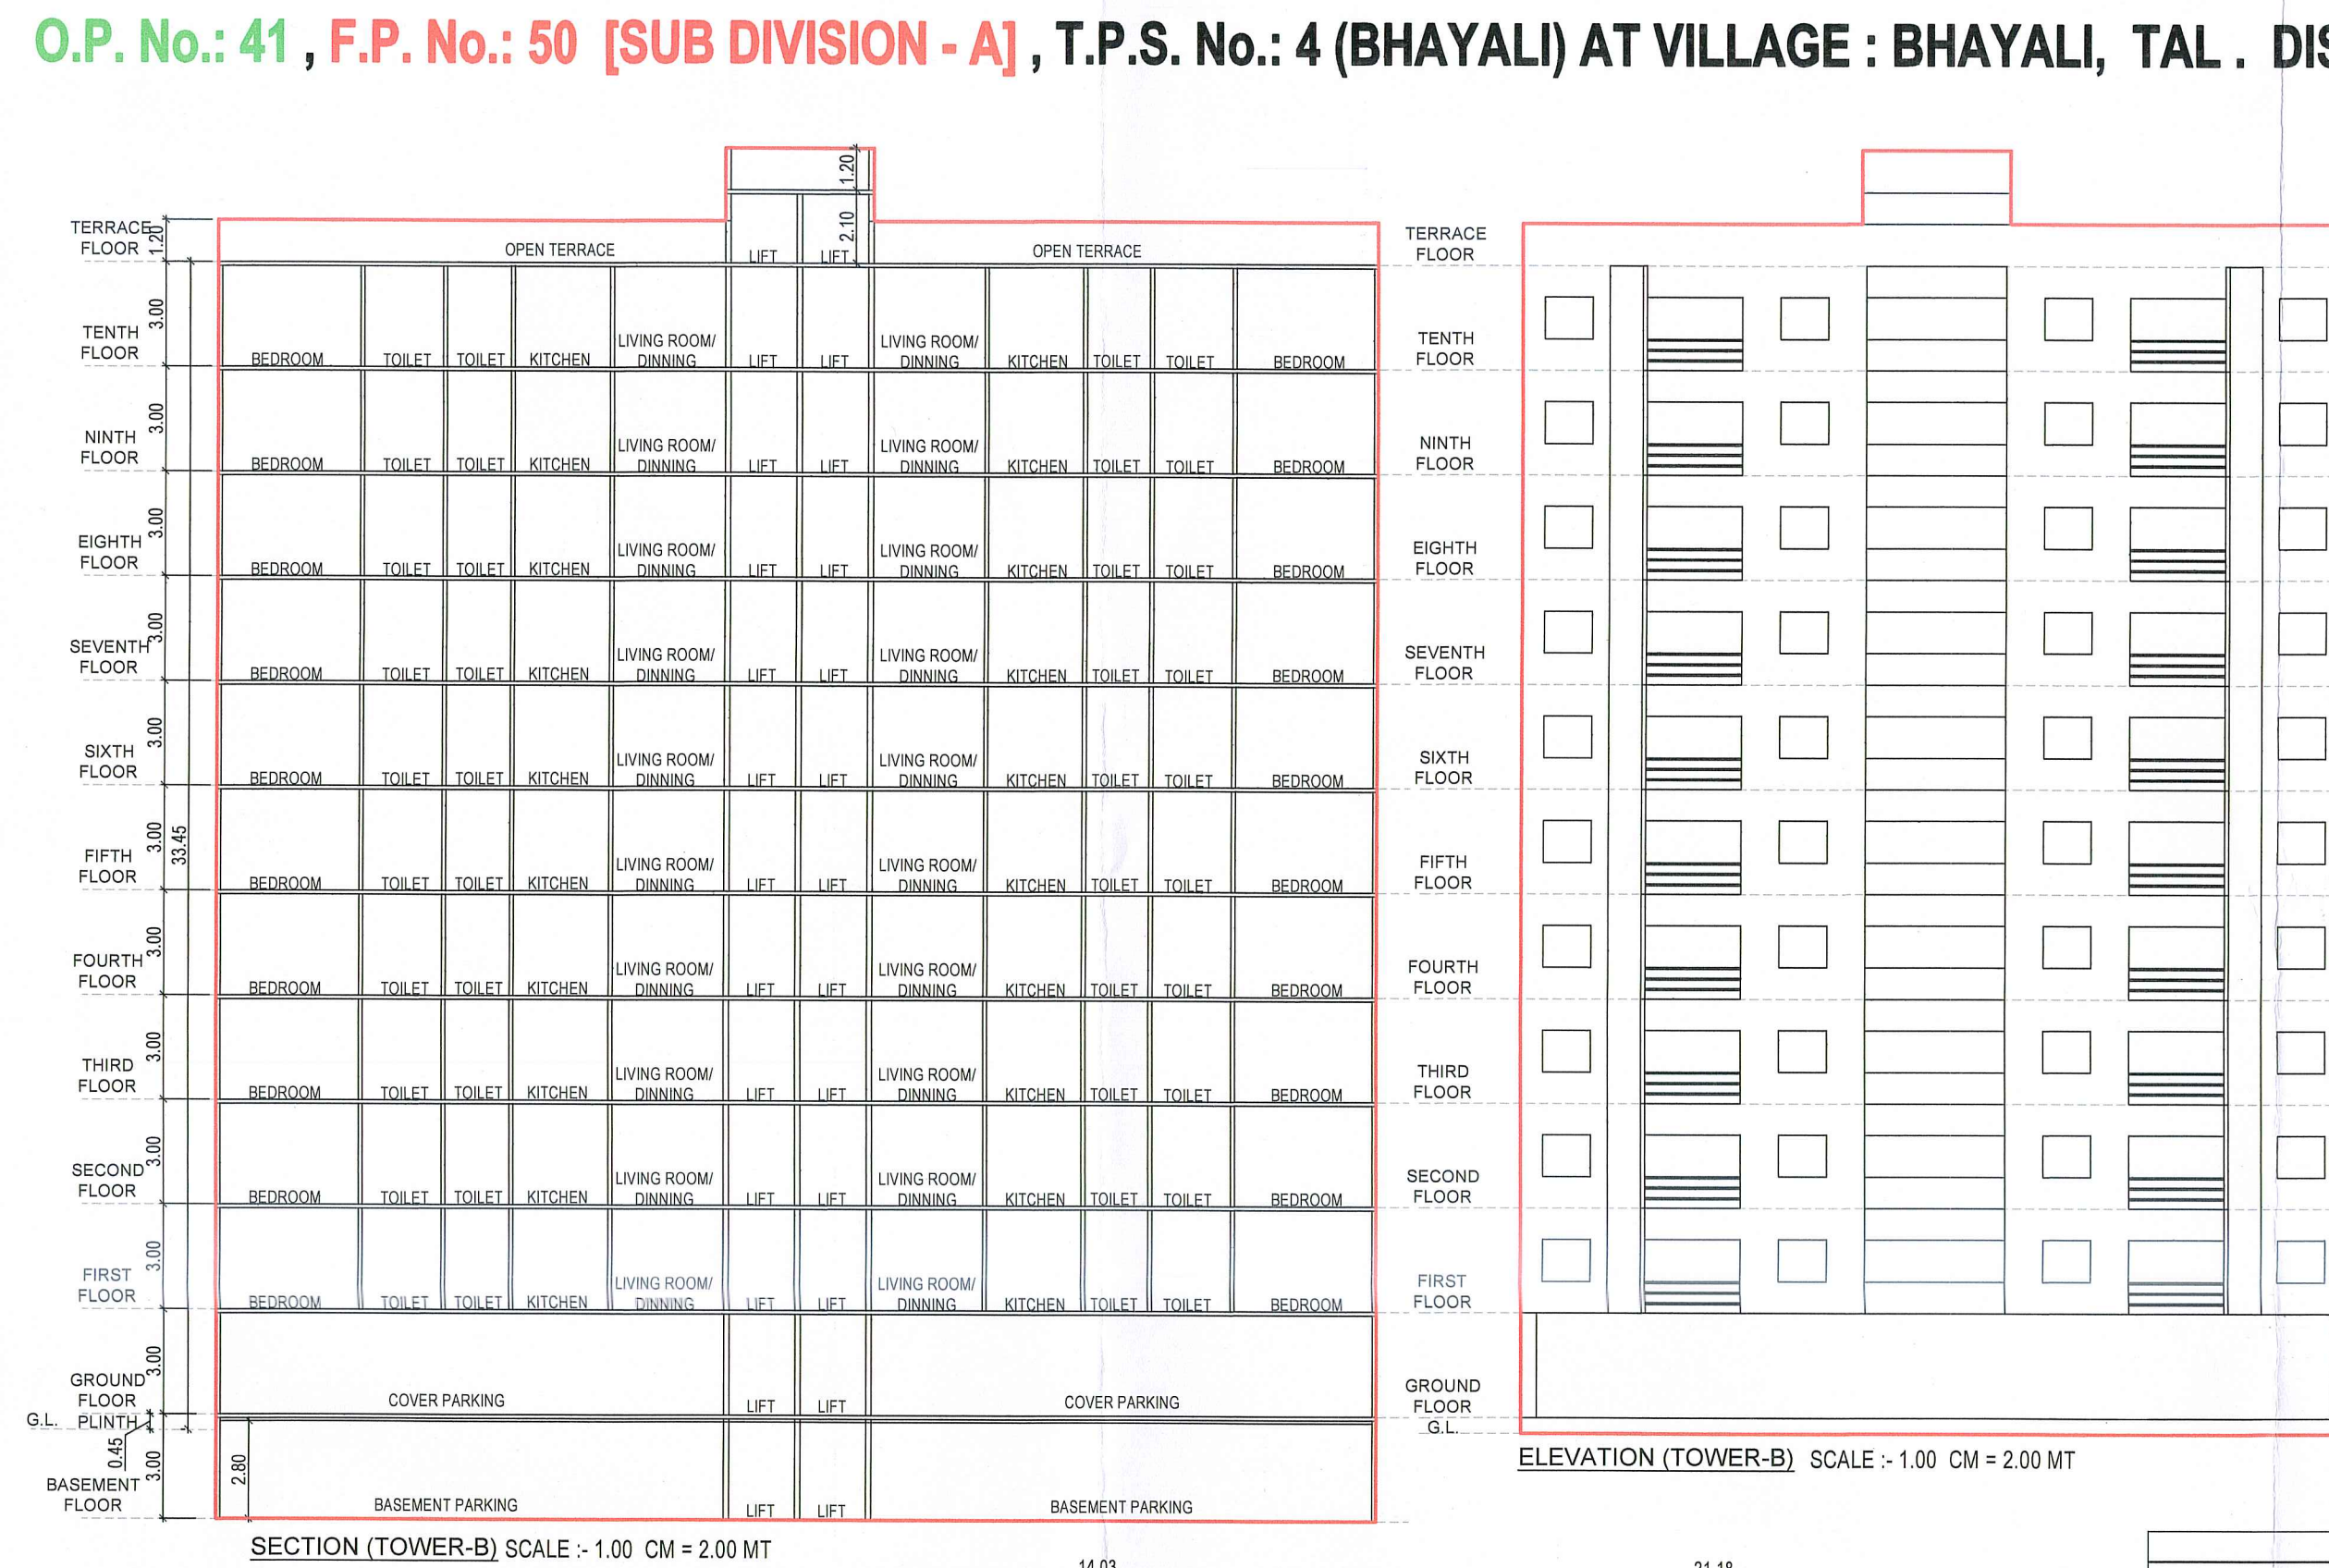


**PROPOSED RESI-COMM. LAY-OUT PLAN FOR Old R. S. No.: 526, New Block No.: 426,
O.P. No.: 41, F.P. No.: 50 [SUB DIVISION - A], T.P.S. No.: 4 (BHAYALI) AT VILLAGE : BHAYALI, TAL. DISTRICT : VADODARA**

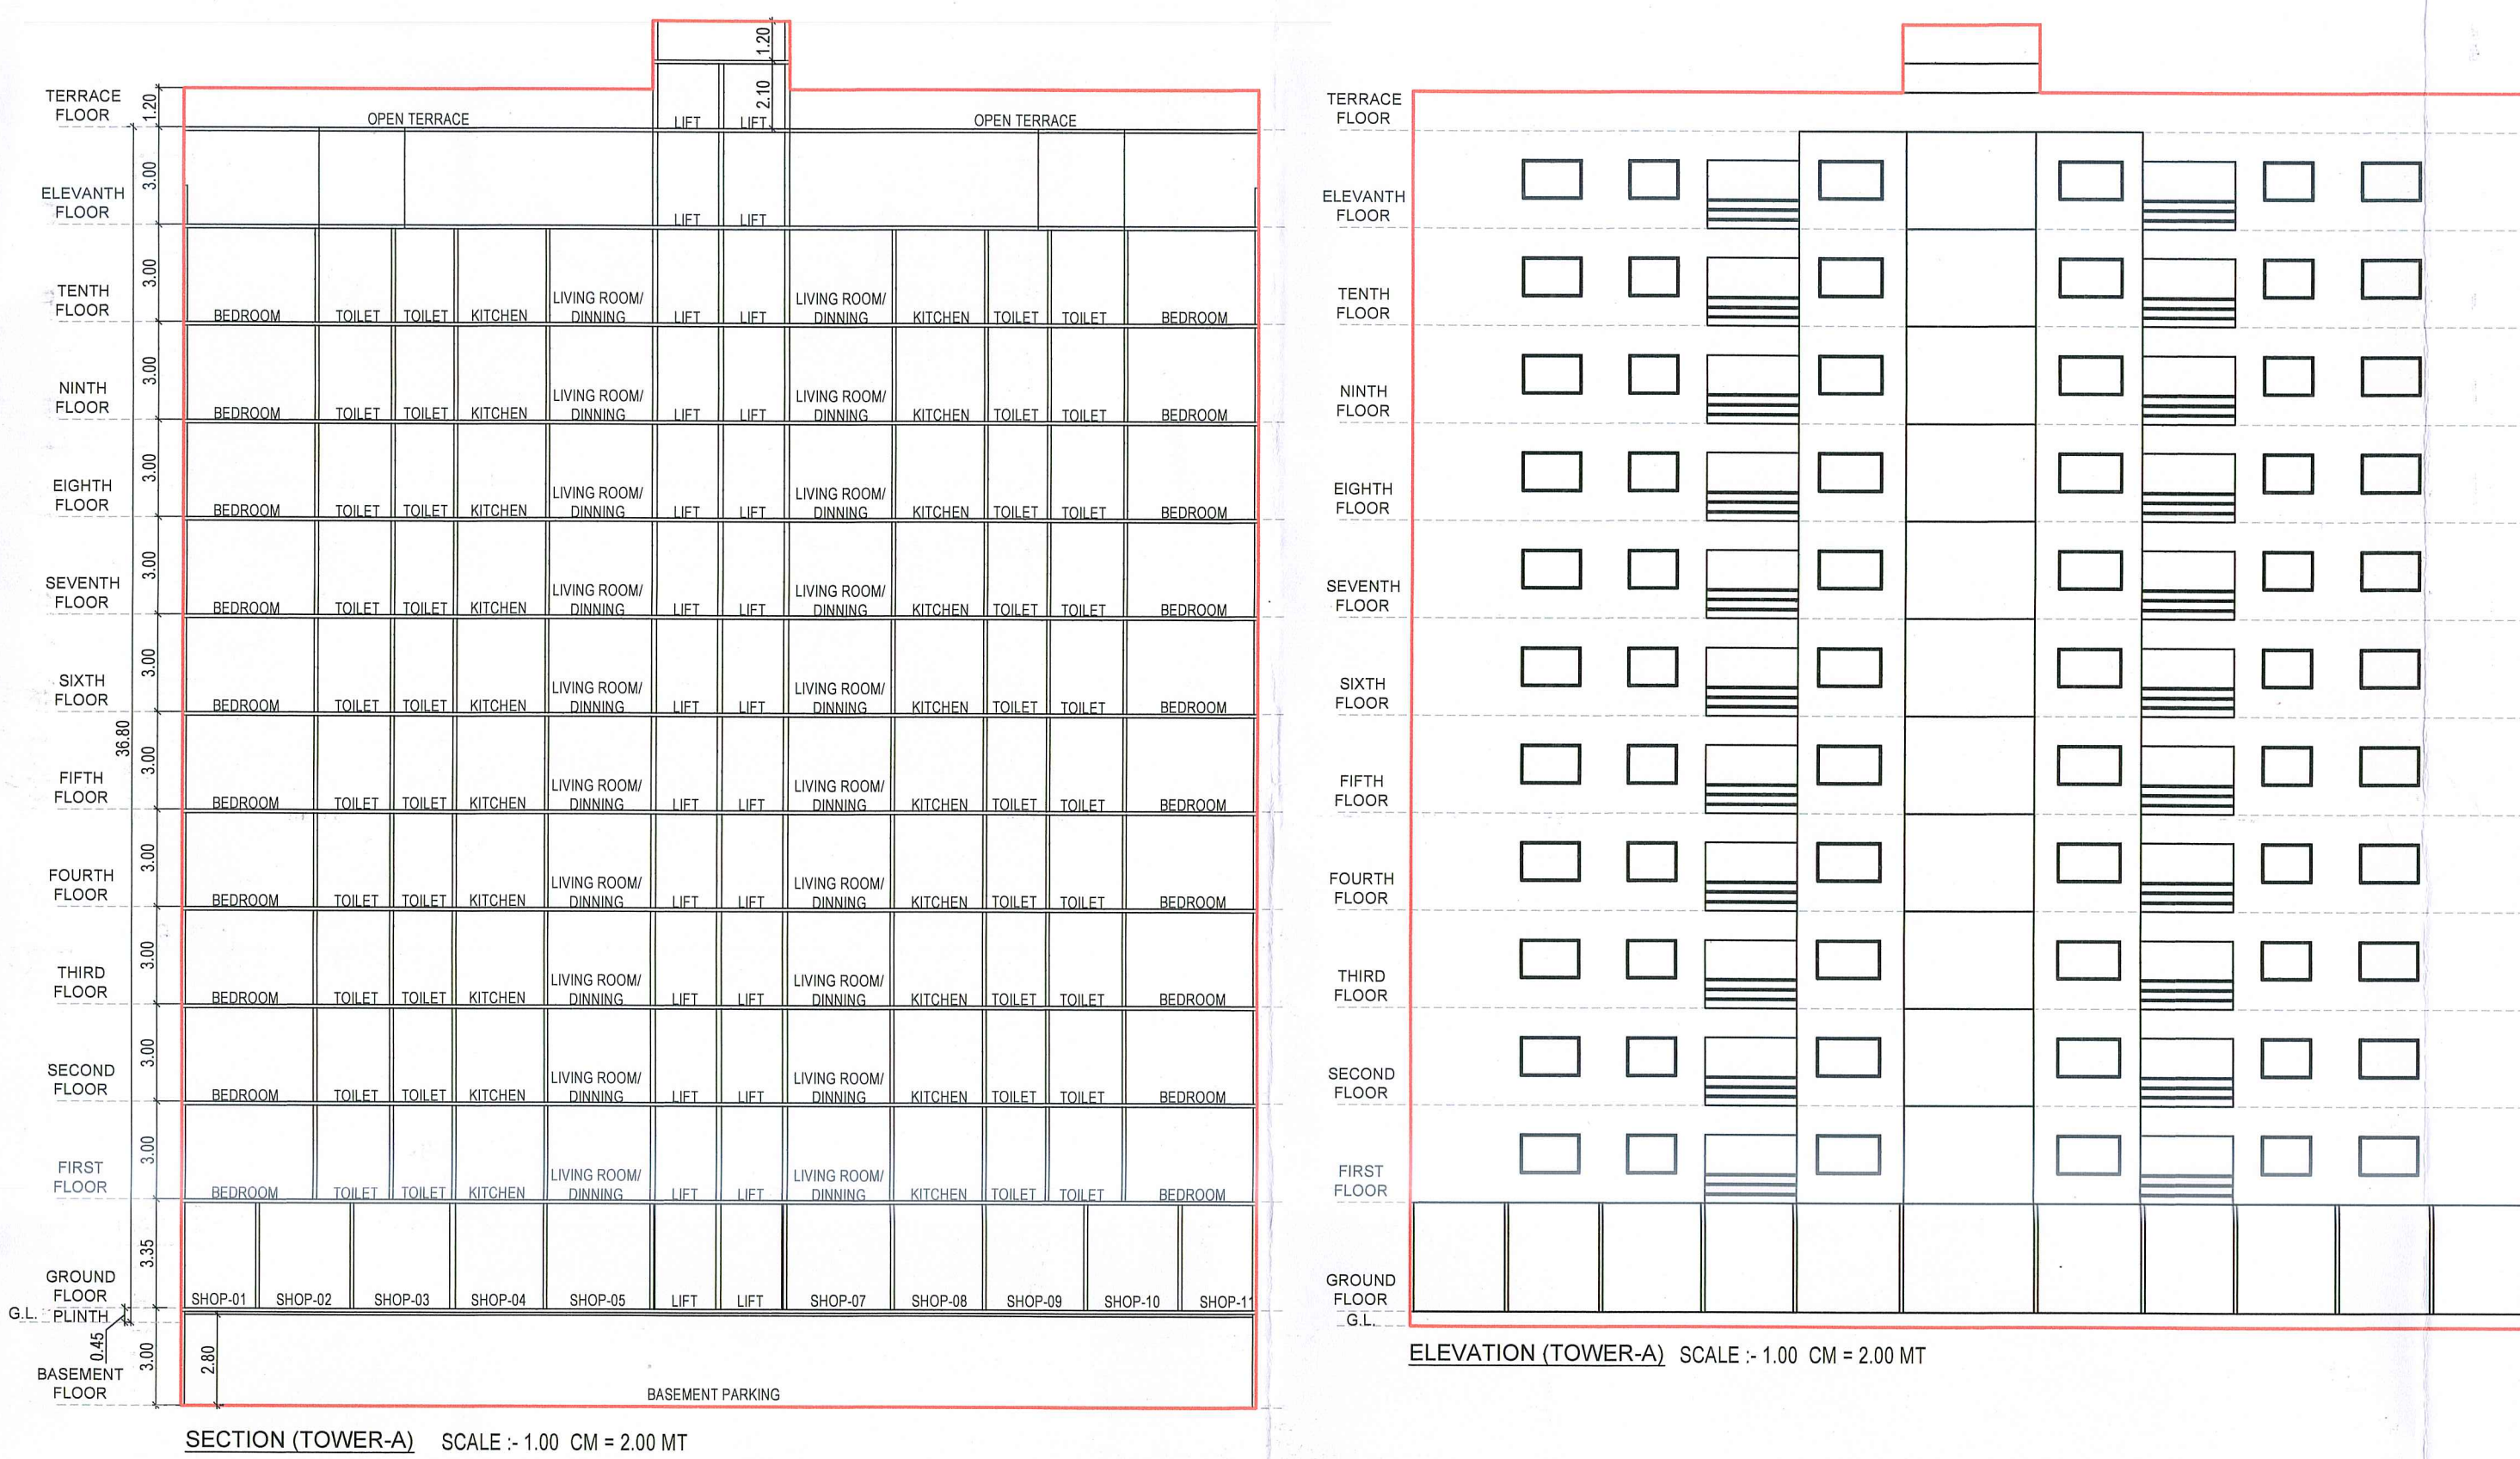

TOWER - A, B, C - 1ST TO 9TH FLOOR (RESIDENTIAL FLAT)									
Building name	SHOP No.	TYPE	Carpet Area	Balkony Area	WASH AREA	OPEN TERRACE AREA	ONLY 1ST FLOOR OPEN TERRACE		
TOWER-A	1	SHOP	21.48	0.00	0.00	0.00			
	2	SHOP	21.48	0.00	0.00	0.00			
	3	SHOP	21.48	0.00	0.00	0.00			
	4	SHOP	21.48	0.00	0.00	0.00			
	5	SHOP	21.48	0.00	0.00	0.00			
	6	SHOP	21.48	0.00	0.00	0.00			
	7	SHOP	21.48	0.00	0.00	0.00			
	8	SHOP	21.48	0.00	0.00	0.00			
	9	SHOP	21.48	0.00	0.00	0.00			
	10	SHOP	21.48	0.00	0.00	0.00			
	11	SHOP	21.48	0.00	0.00	0.00			
TOTAL									
236.91									

TOWER - A, B, C - 10TH FLOOR (RESIDENTIAL FLAT)									
Building name	FLAT No.	TYPE	Carpet Area	Balkony Area	WASH AREA	OPEN TERRACE AREA	ONLY 1ST FLOOR OPEN TERRACE		
TOWER-A	101 to 104	FLAT	89.95	4.63	2.28	4.63			
	105 to 108	FLAT	89.95	4.63	2.28	4.63			
	109 to 112	FLAT	89.95	4.63	2.28	4.63			
	113 to 116	FLAT	89.95	4.63	2.28	4.63			
TOWER-B	101 to 104	FLAT	89.95	4.63	2.28	4.63			
	105 to 108	FLAT	89.95	4.63	2.28	4.63			
	109 to 112	FLAT	89.95	4.63	2.28	4.63			
	113 to 116	FLAT	89.95	4.63	2.28	4.63			
TOWER-C	101 to 104	FLAT	89.95	4.63	2.28	4.63			
	105 to 108	FLAT	89.95	4.63	2.28	4.63			
	109 to 112	FLAT	89.95	4.63	2.28	4.63			
	113 to 116	FLAT	89.95	4.63	2.28	4.63			
TOTAL									
911.40									

TOWER - A & C - 11TH FLOOR (RESIDENTIAL FLAT)									
Building name	FLAT No.	TYPE	Carpet Area	Balkony Area	WASH AREA	OPEN TERRACE AREA	ONLY 1ST FLOOR OPEN TERRACE		
TOWER-A	1101 to 1104	FLAT	97.81	5.00	2.50	5.00			
	1105 to 1108	FLAT	97.81	5.00	2.50	5.00			
	1109 to 1112	FLAT	97.81	5.00	2.50	5.00			
	1113 to 1116	FLAT	97.81	5.00	2.50	5.00			
TOWER-C	1101 to 1104	FLAT	97.81	5.00	2.50	5.00			
	1105 to 1108	FLAT	97.81	5.00	2.50	5.00			
	1109 to 1112	FLAT	97.81	5.00	2.50	5.00			
	1113 to 1116	FLAT	97.81	5.00	2.50	5.00			
TOTAL									
391.24									

TOWER - A, B, C - 10TH FLOOR (RESIDENTIAL FLAT)									
Building name	FLAT No.	TYPE	Carpet Area	Balkony Area	WASH AREA	OPEN TERRACE AREA	ONLY 1ST FLOOR OPEN TERRACE		
TOWER-A	1001 to 1004	FLAT	89.95	4.63	2.28	4.63			
	1005 to 1008	FLAT	89.95	4.63	2.28	4.63			
	1009 to 1012	FLAT	89.95	4.63	2.28	4.63			
	1013 to 1016	FLAT	89.95	4.63	2.28	4.63			
TOWER-B	1001 to 1004	FLAT	89.95	4.63	2.28	4.63			
	1005 to 1008	FLAT	89.95	4.63	2.28	4.63			
	1009 to 1012	FLAT	89.95	4.63	2.28	4.63			
	1013 to 1016	FLAT	89.95	4.63	2.28	4.63			
TOWER-C	1001 to 1004	FLAT	89.95	4.63	2.28	4.63			
	1005 to 1008	FLAT	89.95	4.63	2.28	4.63			
	1009 to 1012	FLAT	89.95	4.63	2.28	4.63			
	1013 to 1016	FLAT	89.95	4.63	2.28	4.63			
TOTAL									
911.40									




















SCHEDULE OF OPENING

R.S.	R.S. 2.50 X 2.40
DOORS	SD 1.57 X 2.10
	D1 0.90 X 2.10
	D2 0.75 X 2.10
WINDOWS	SW 1.81 X 1.65
	W1 0.75 X 0.90
	W2 1.20 X 1.20
VENTS	V 0.60 X 0.60

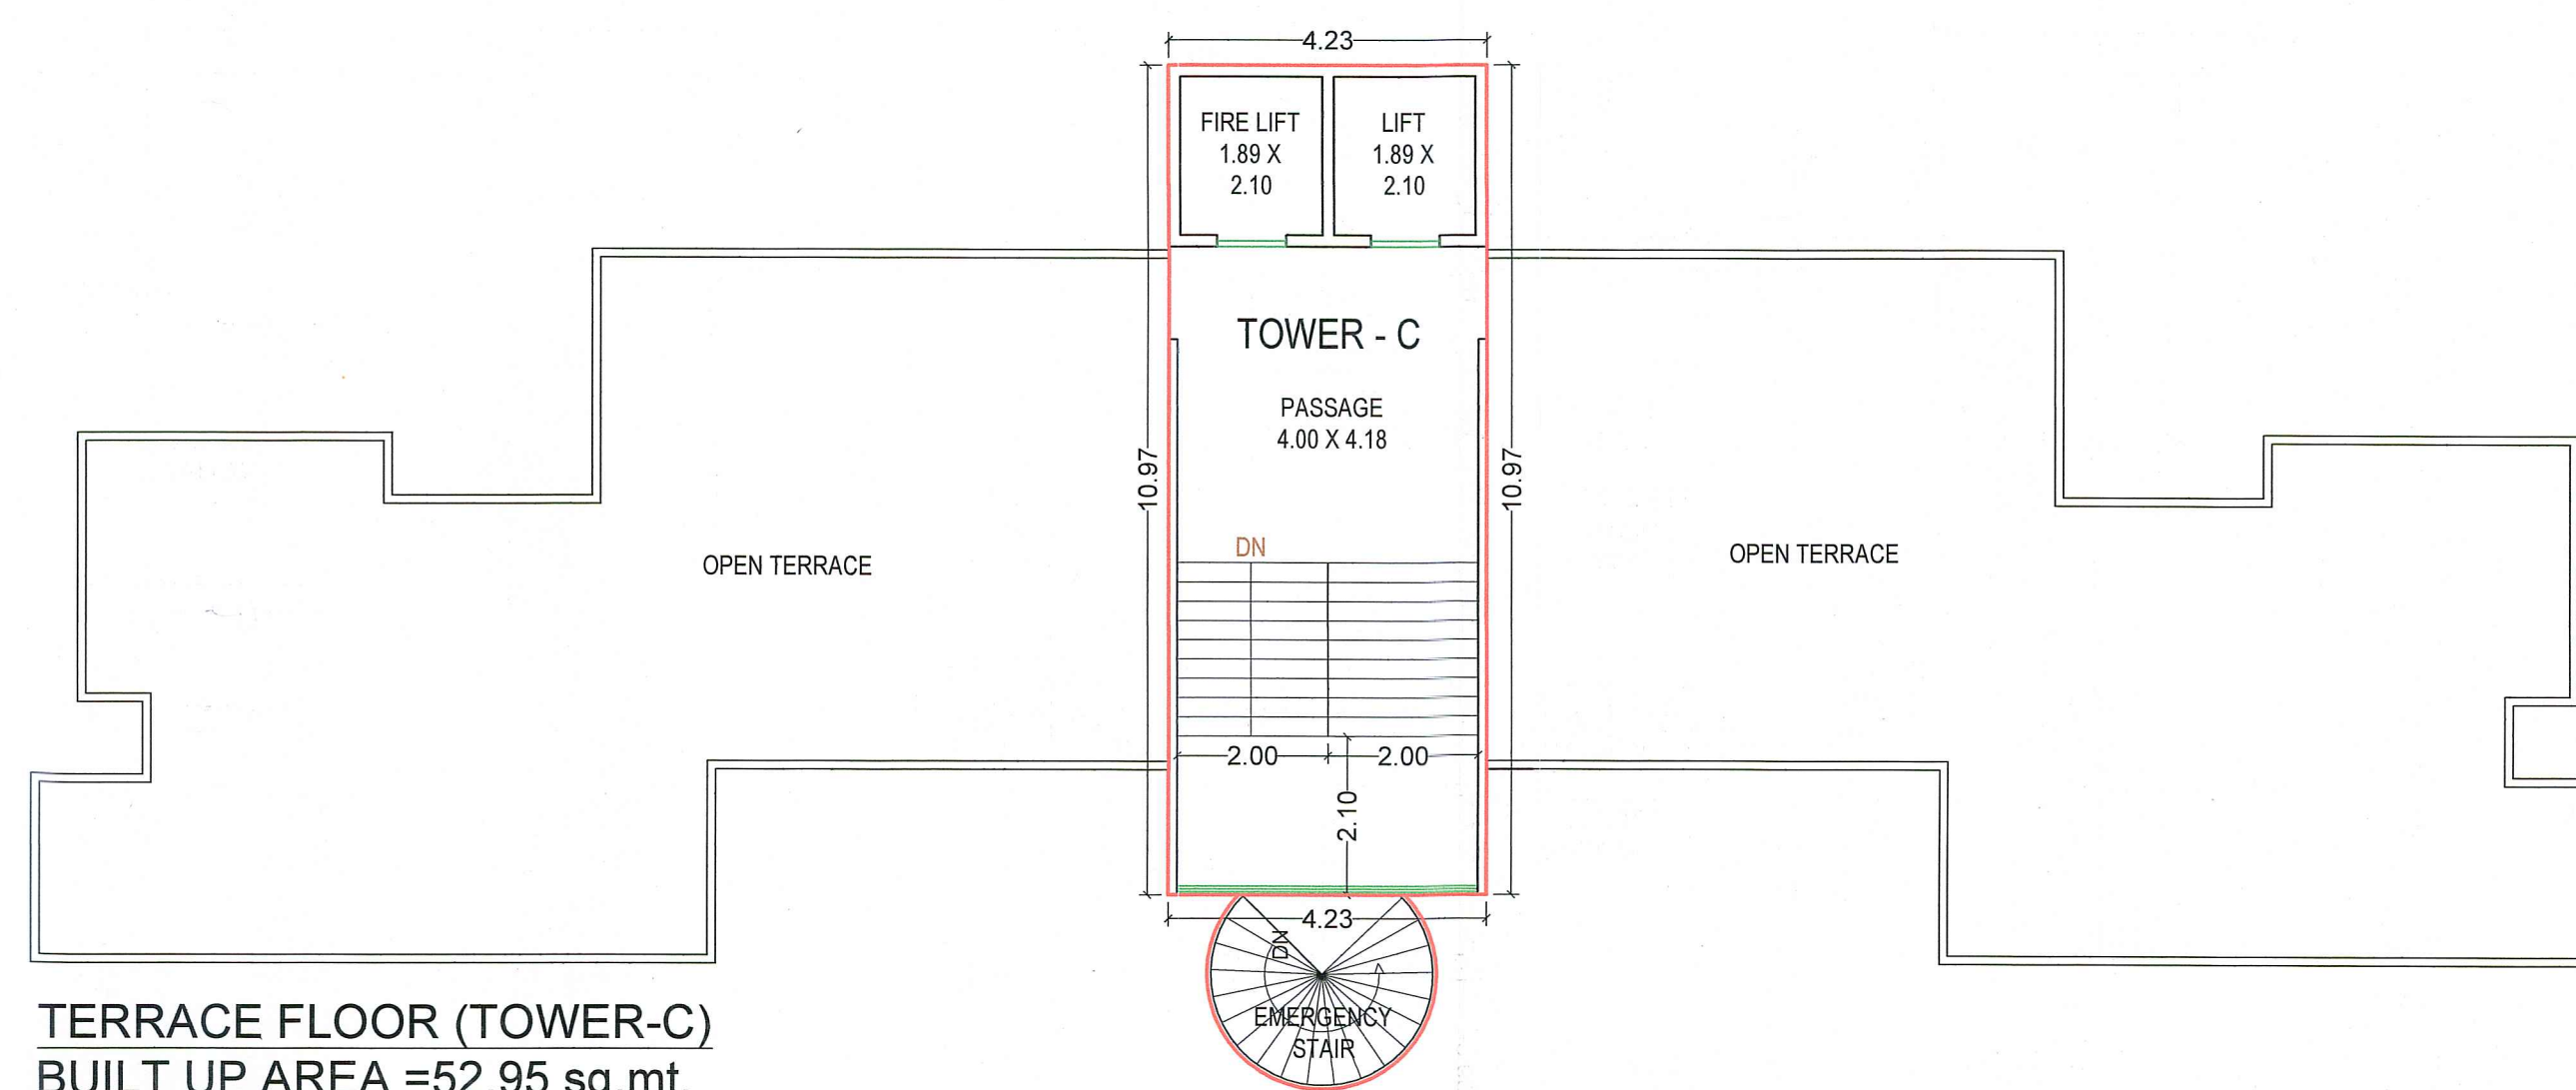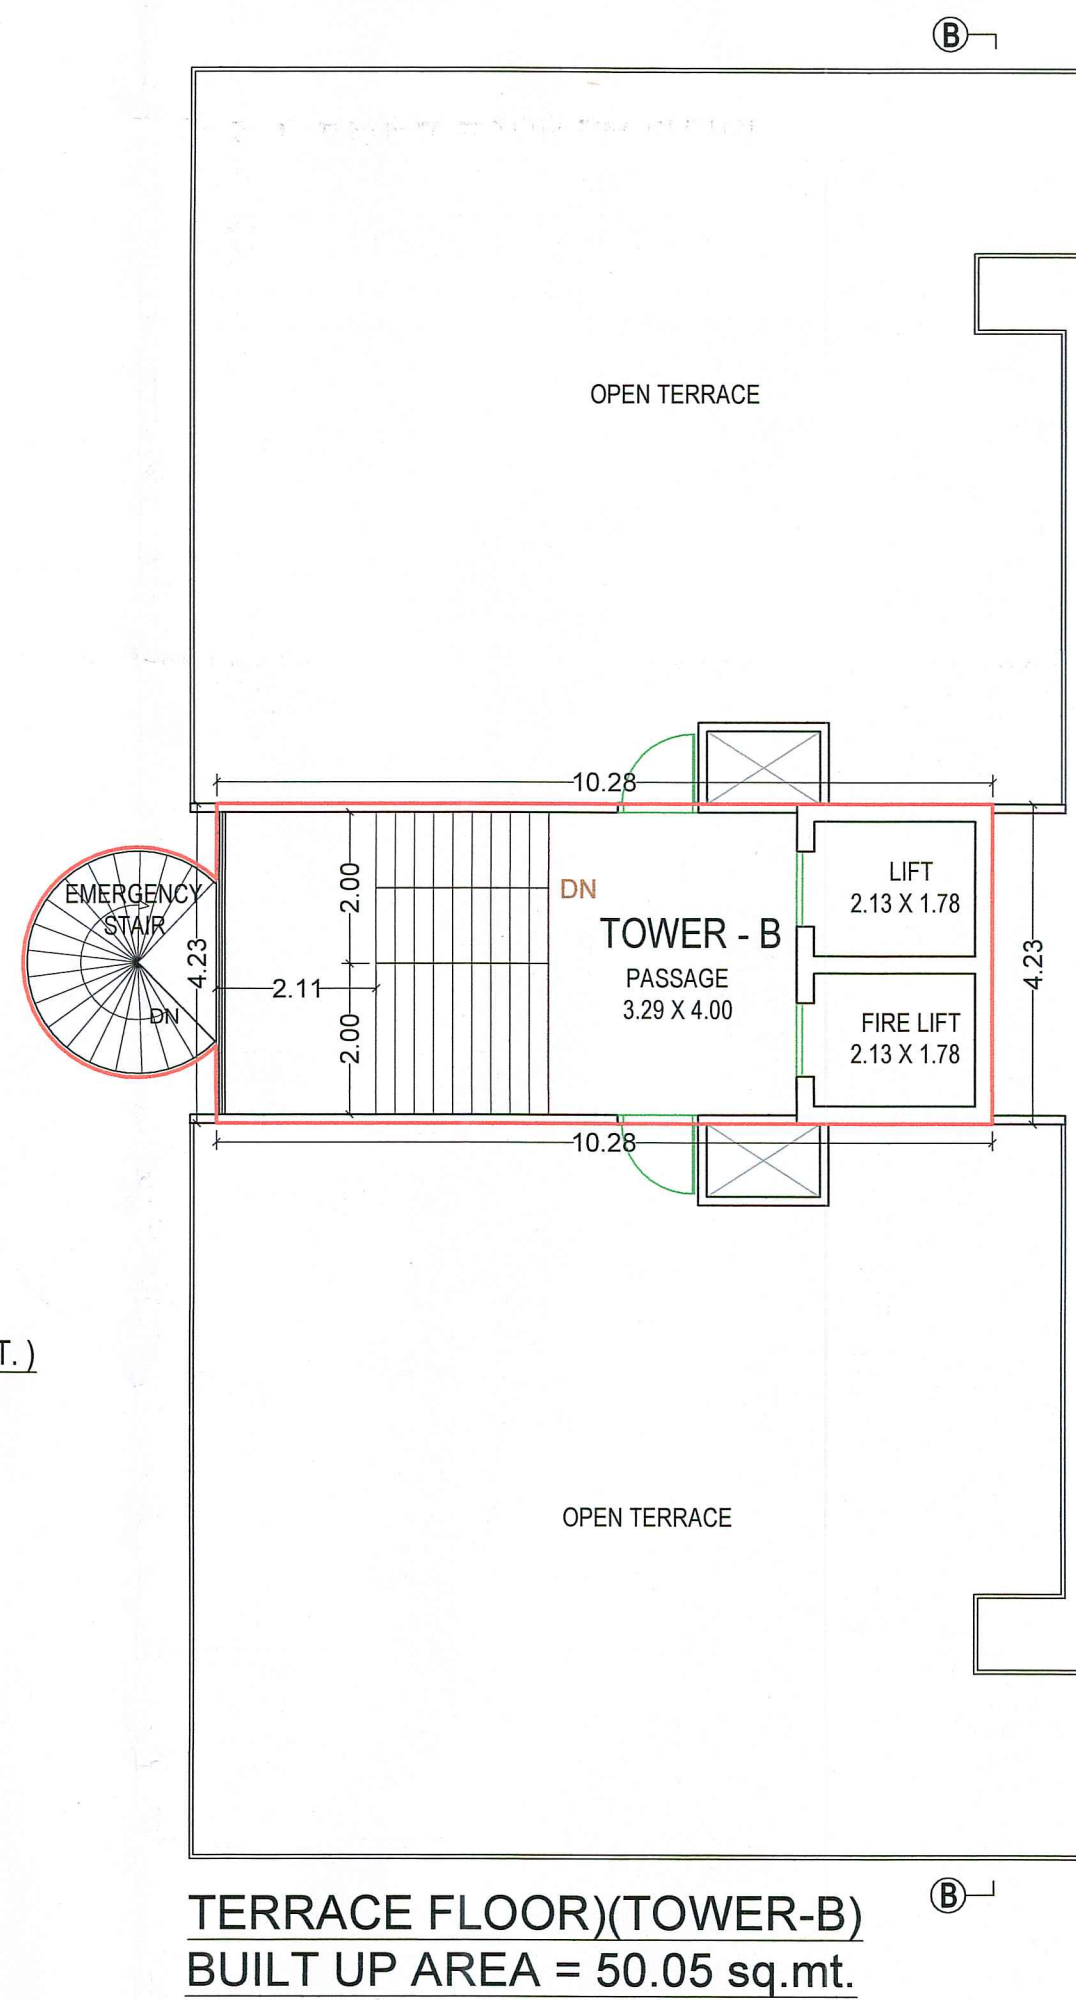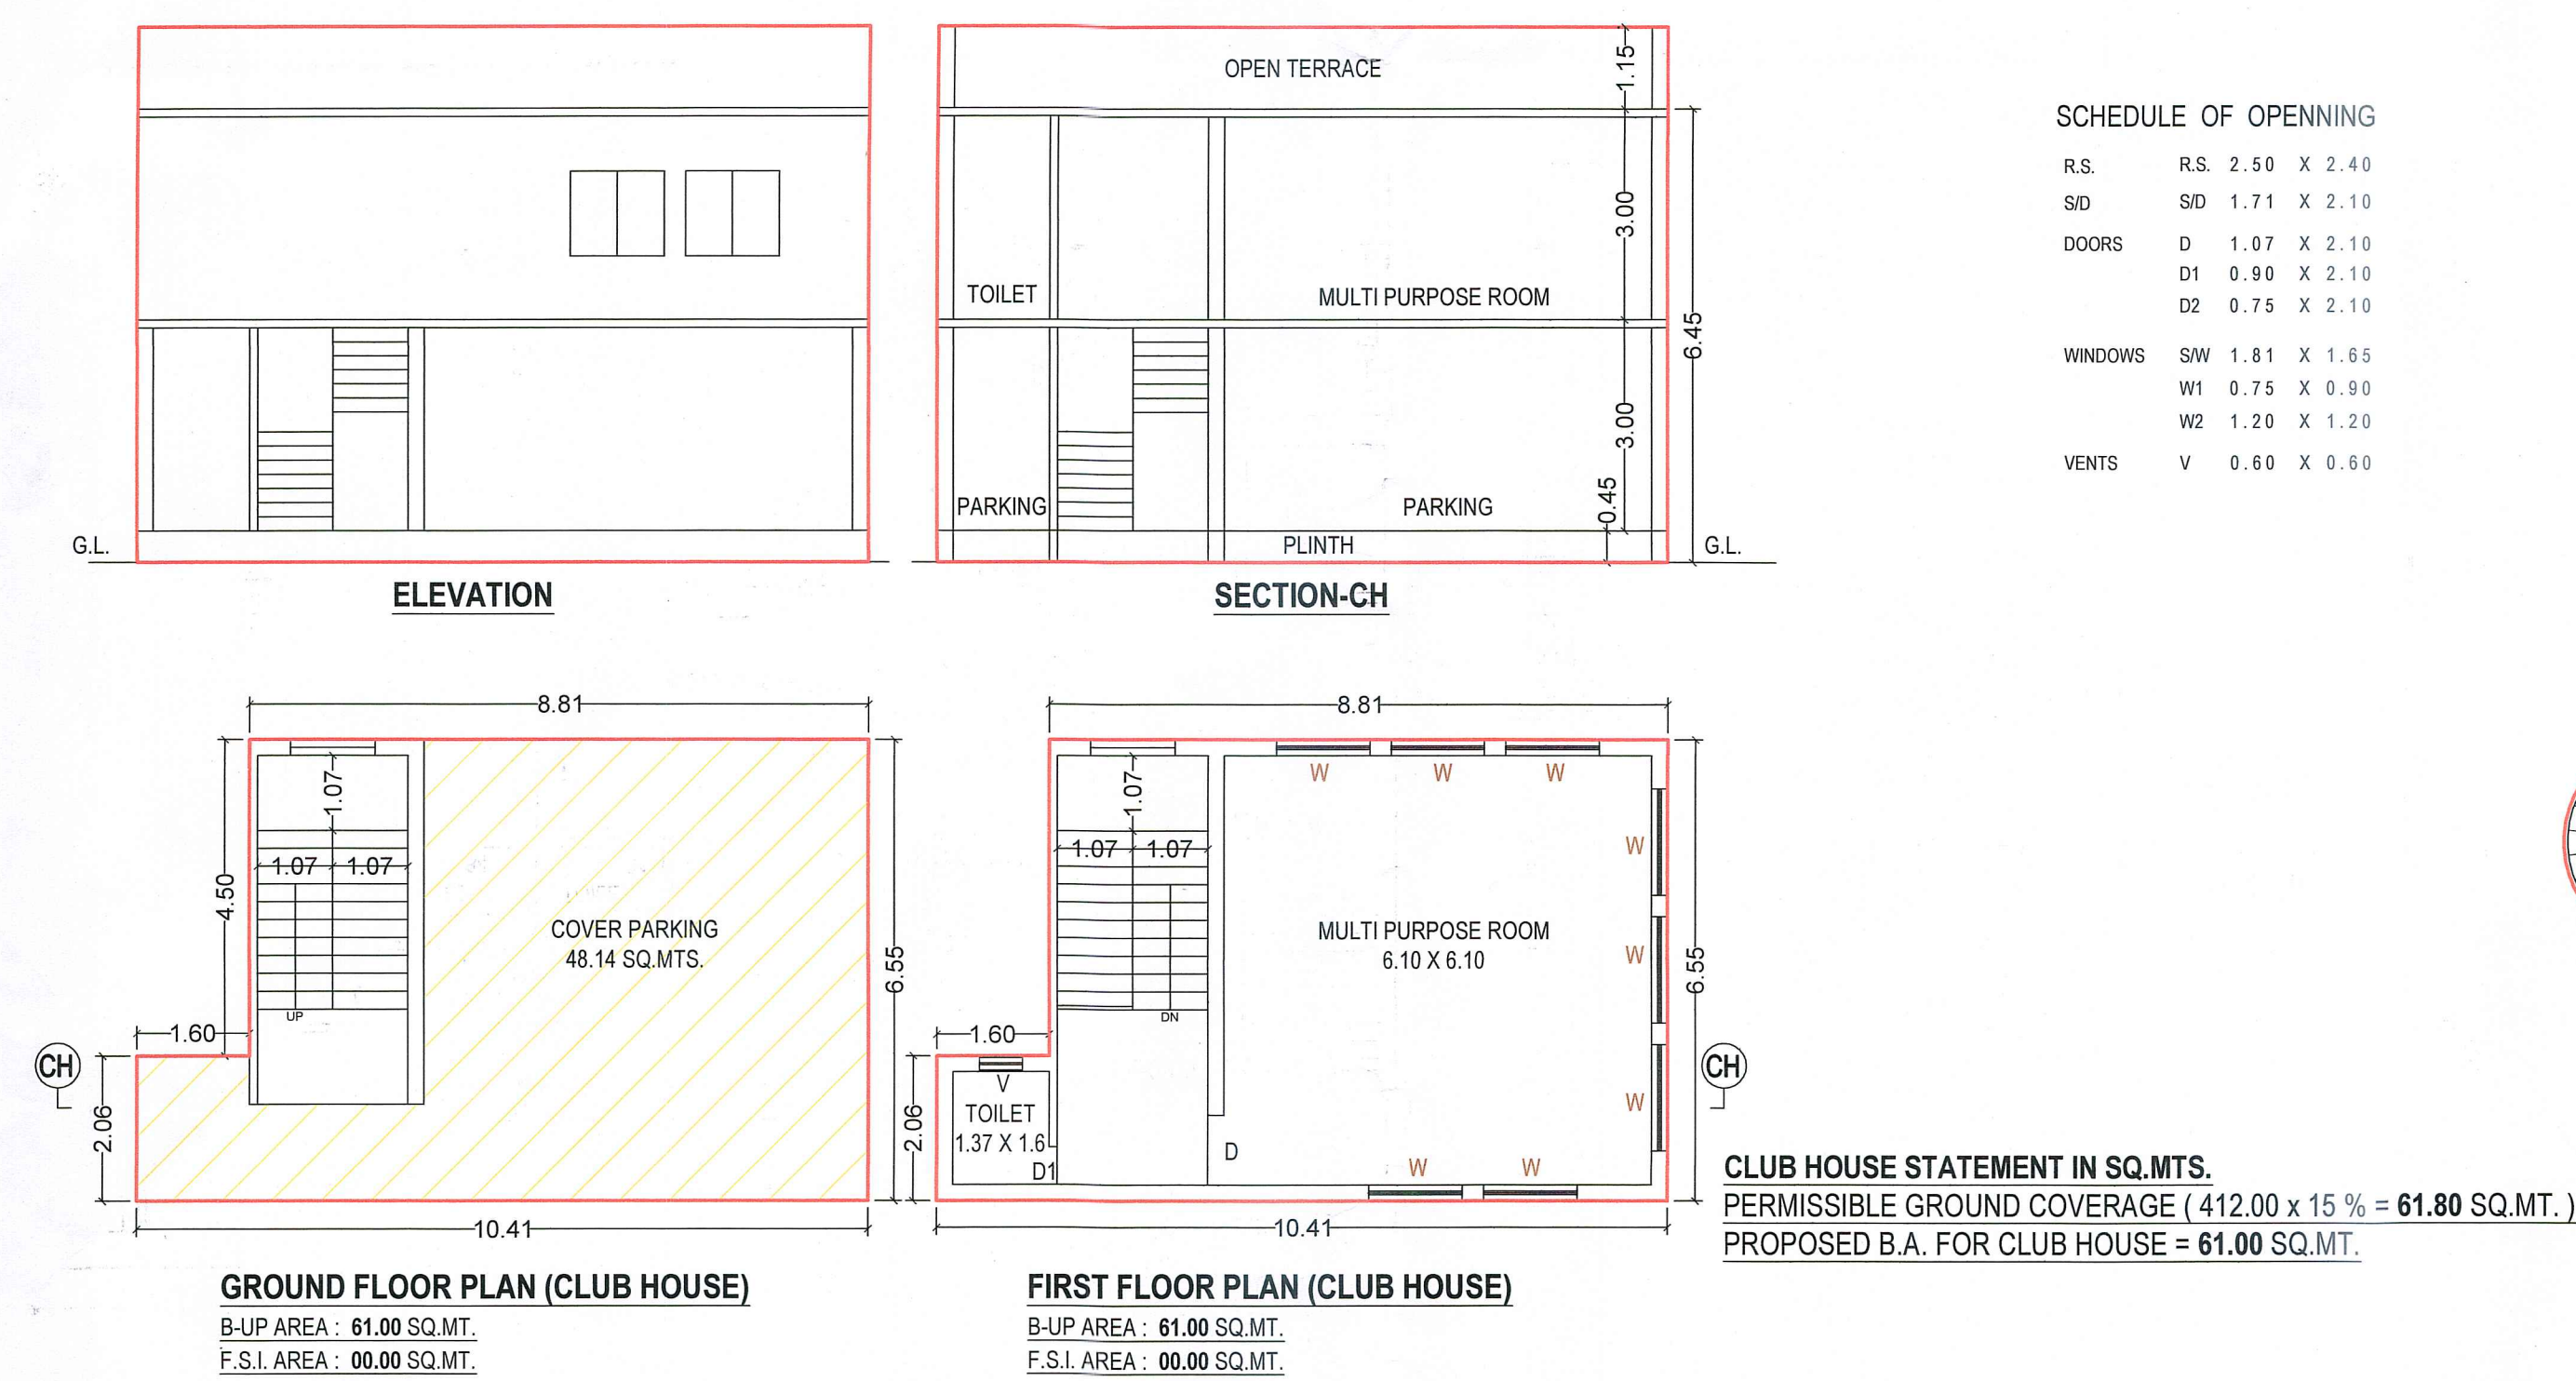

TERRACE FLOOR (TOWER-A)
BUILT UP AREA = 52.95 sq.mt.

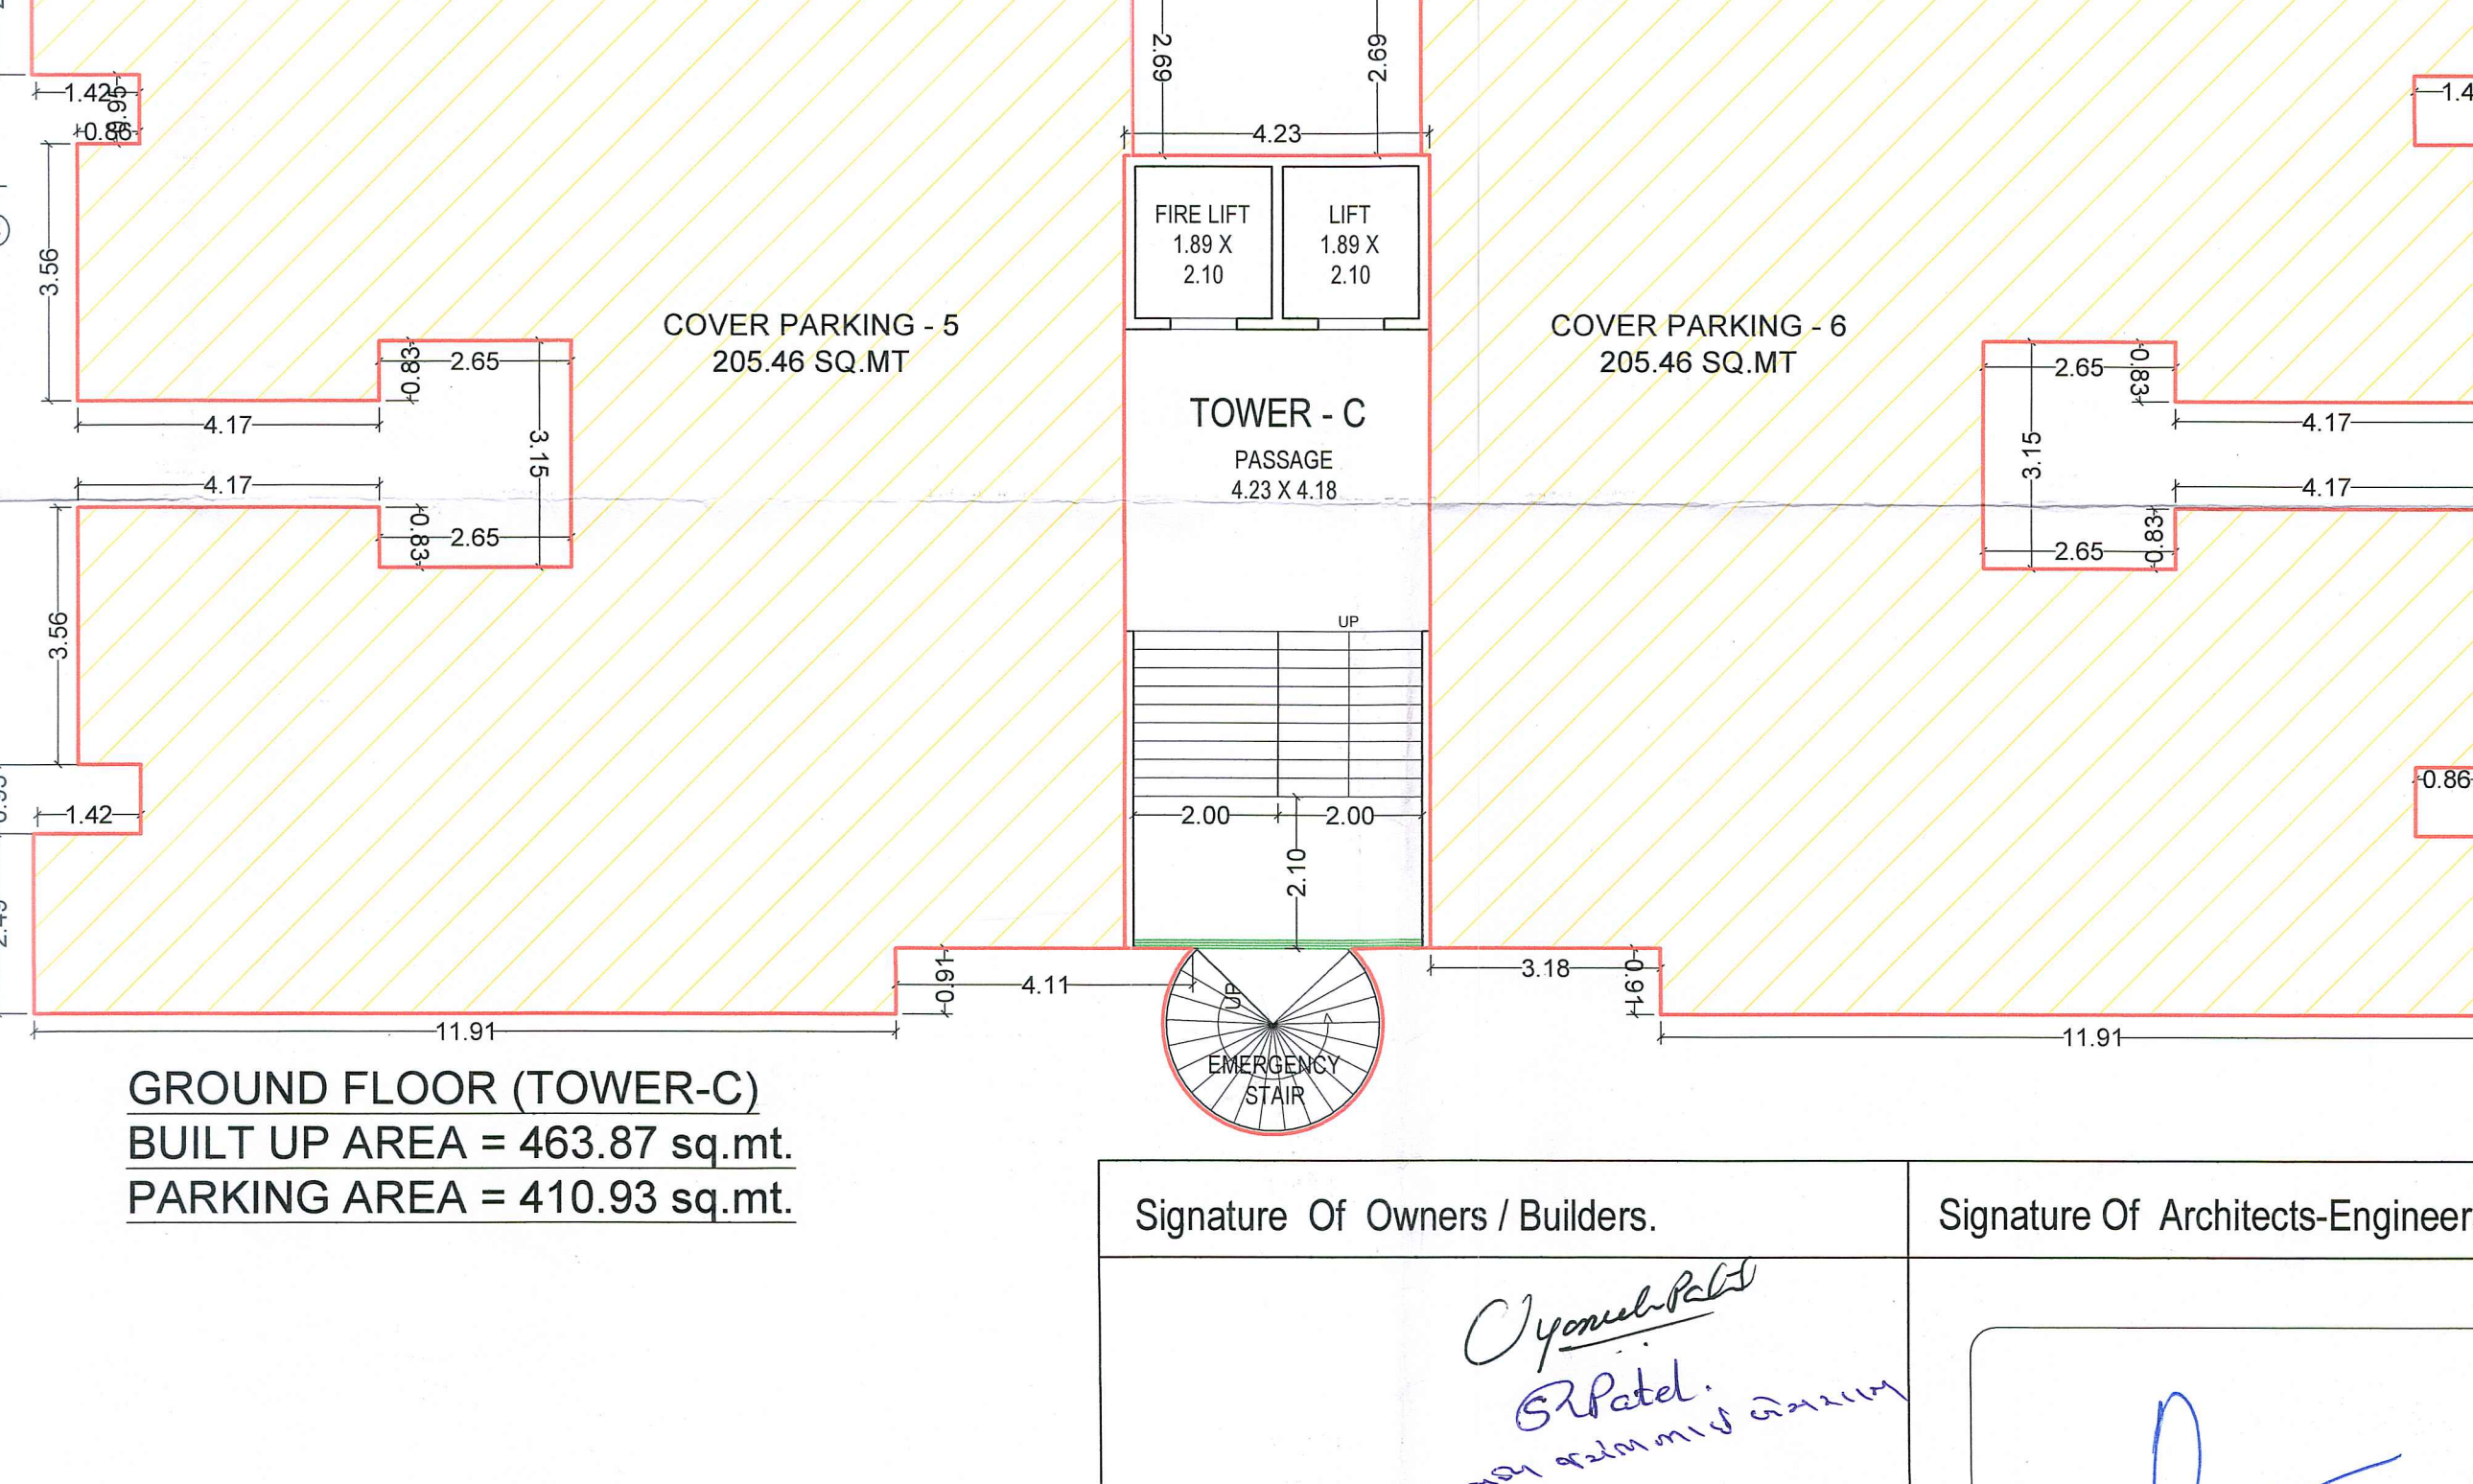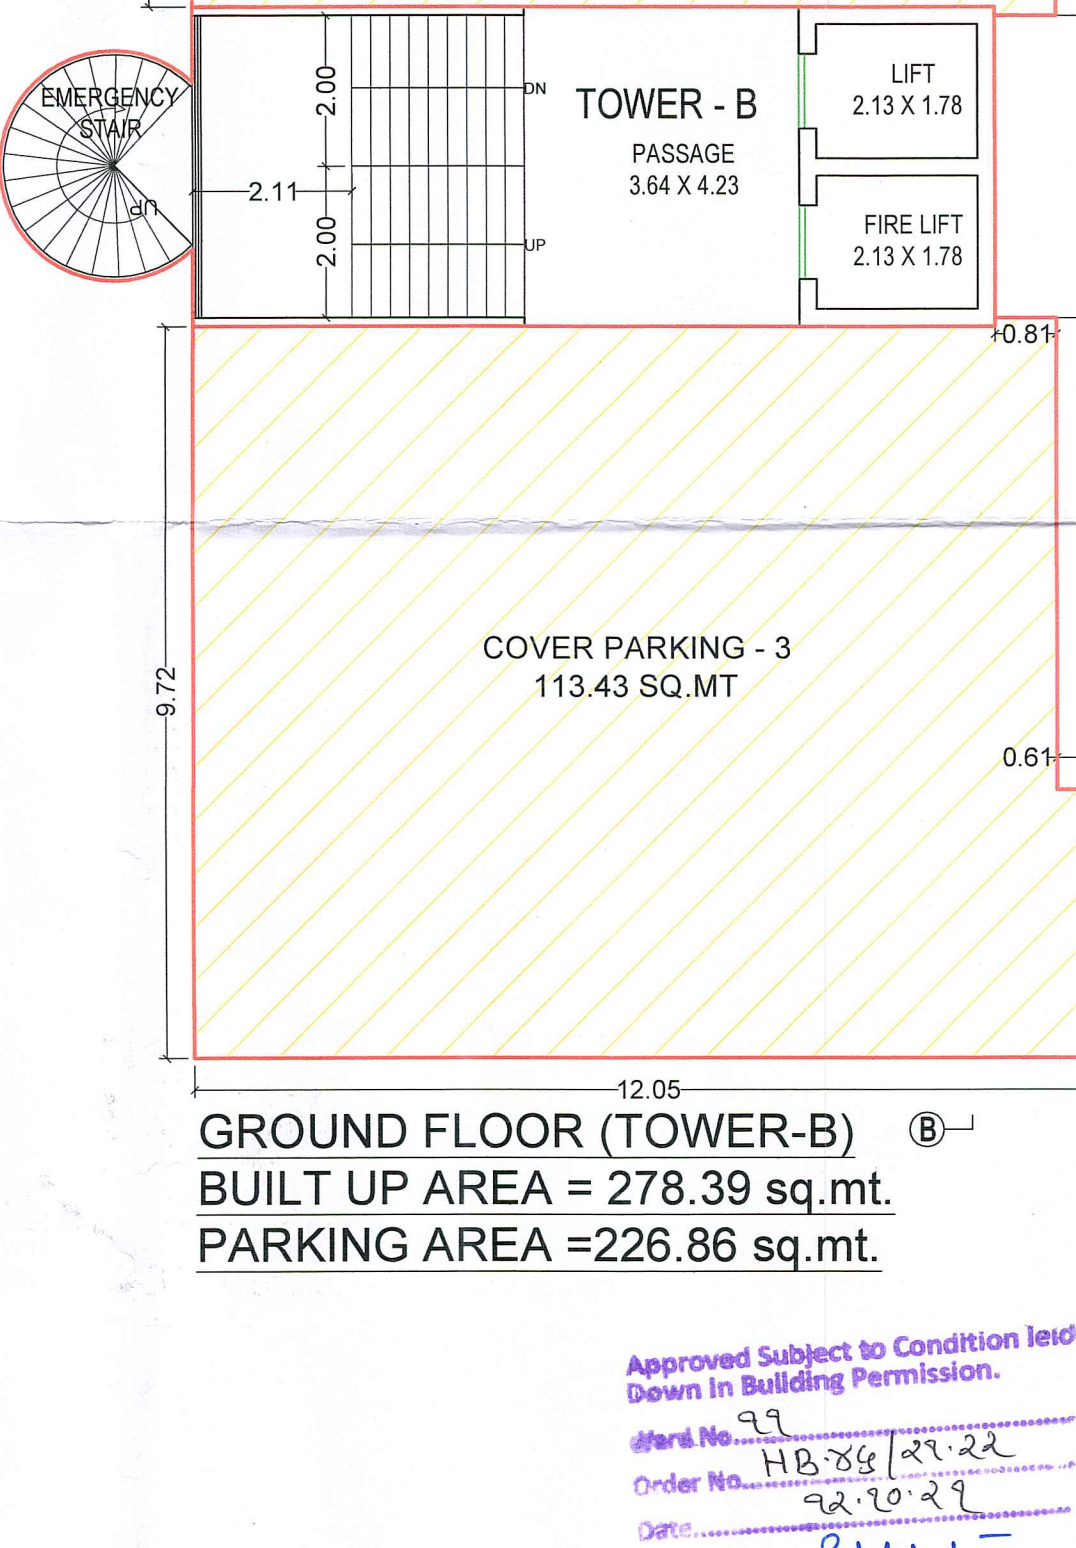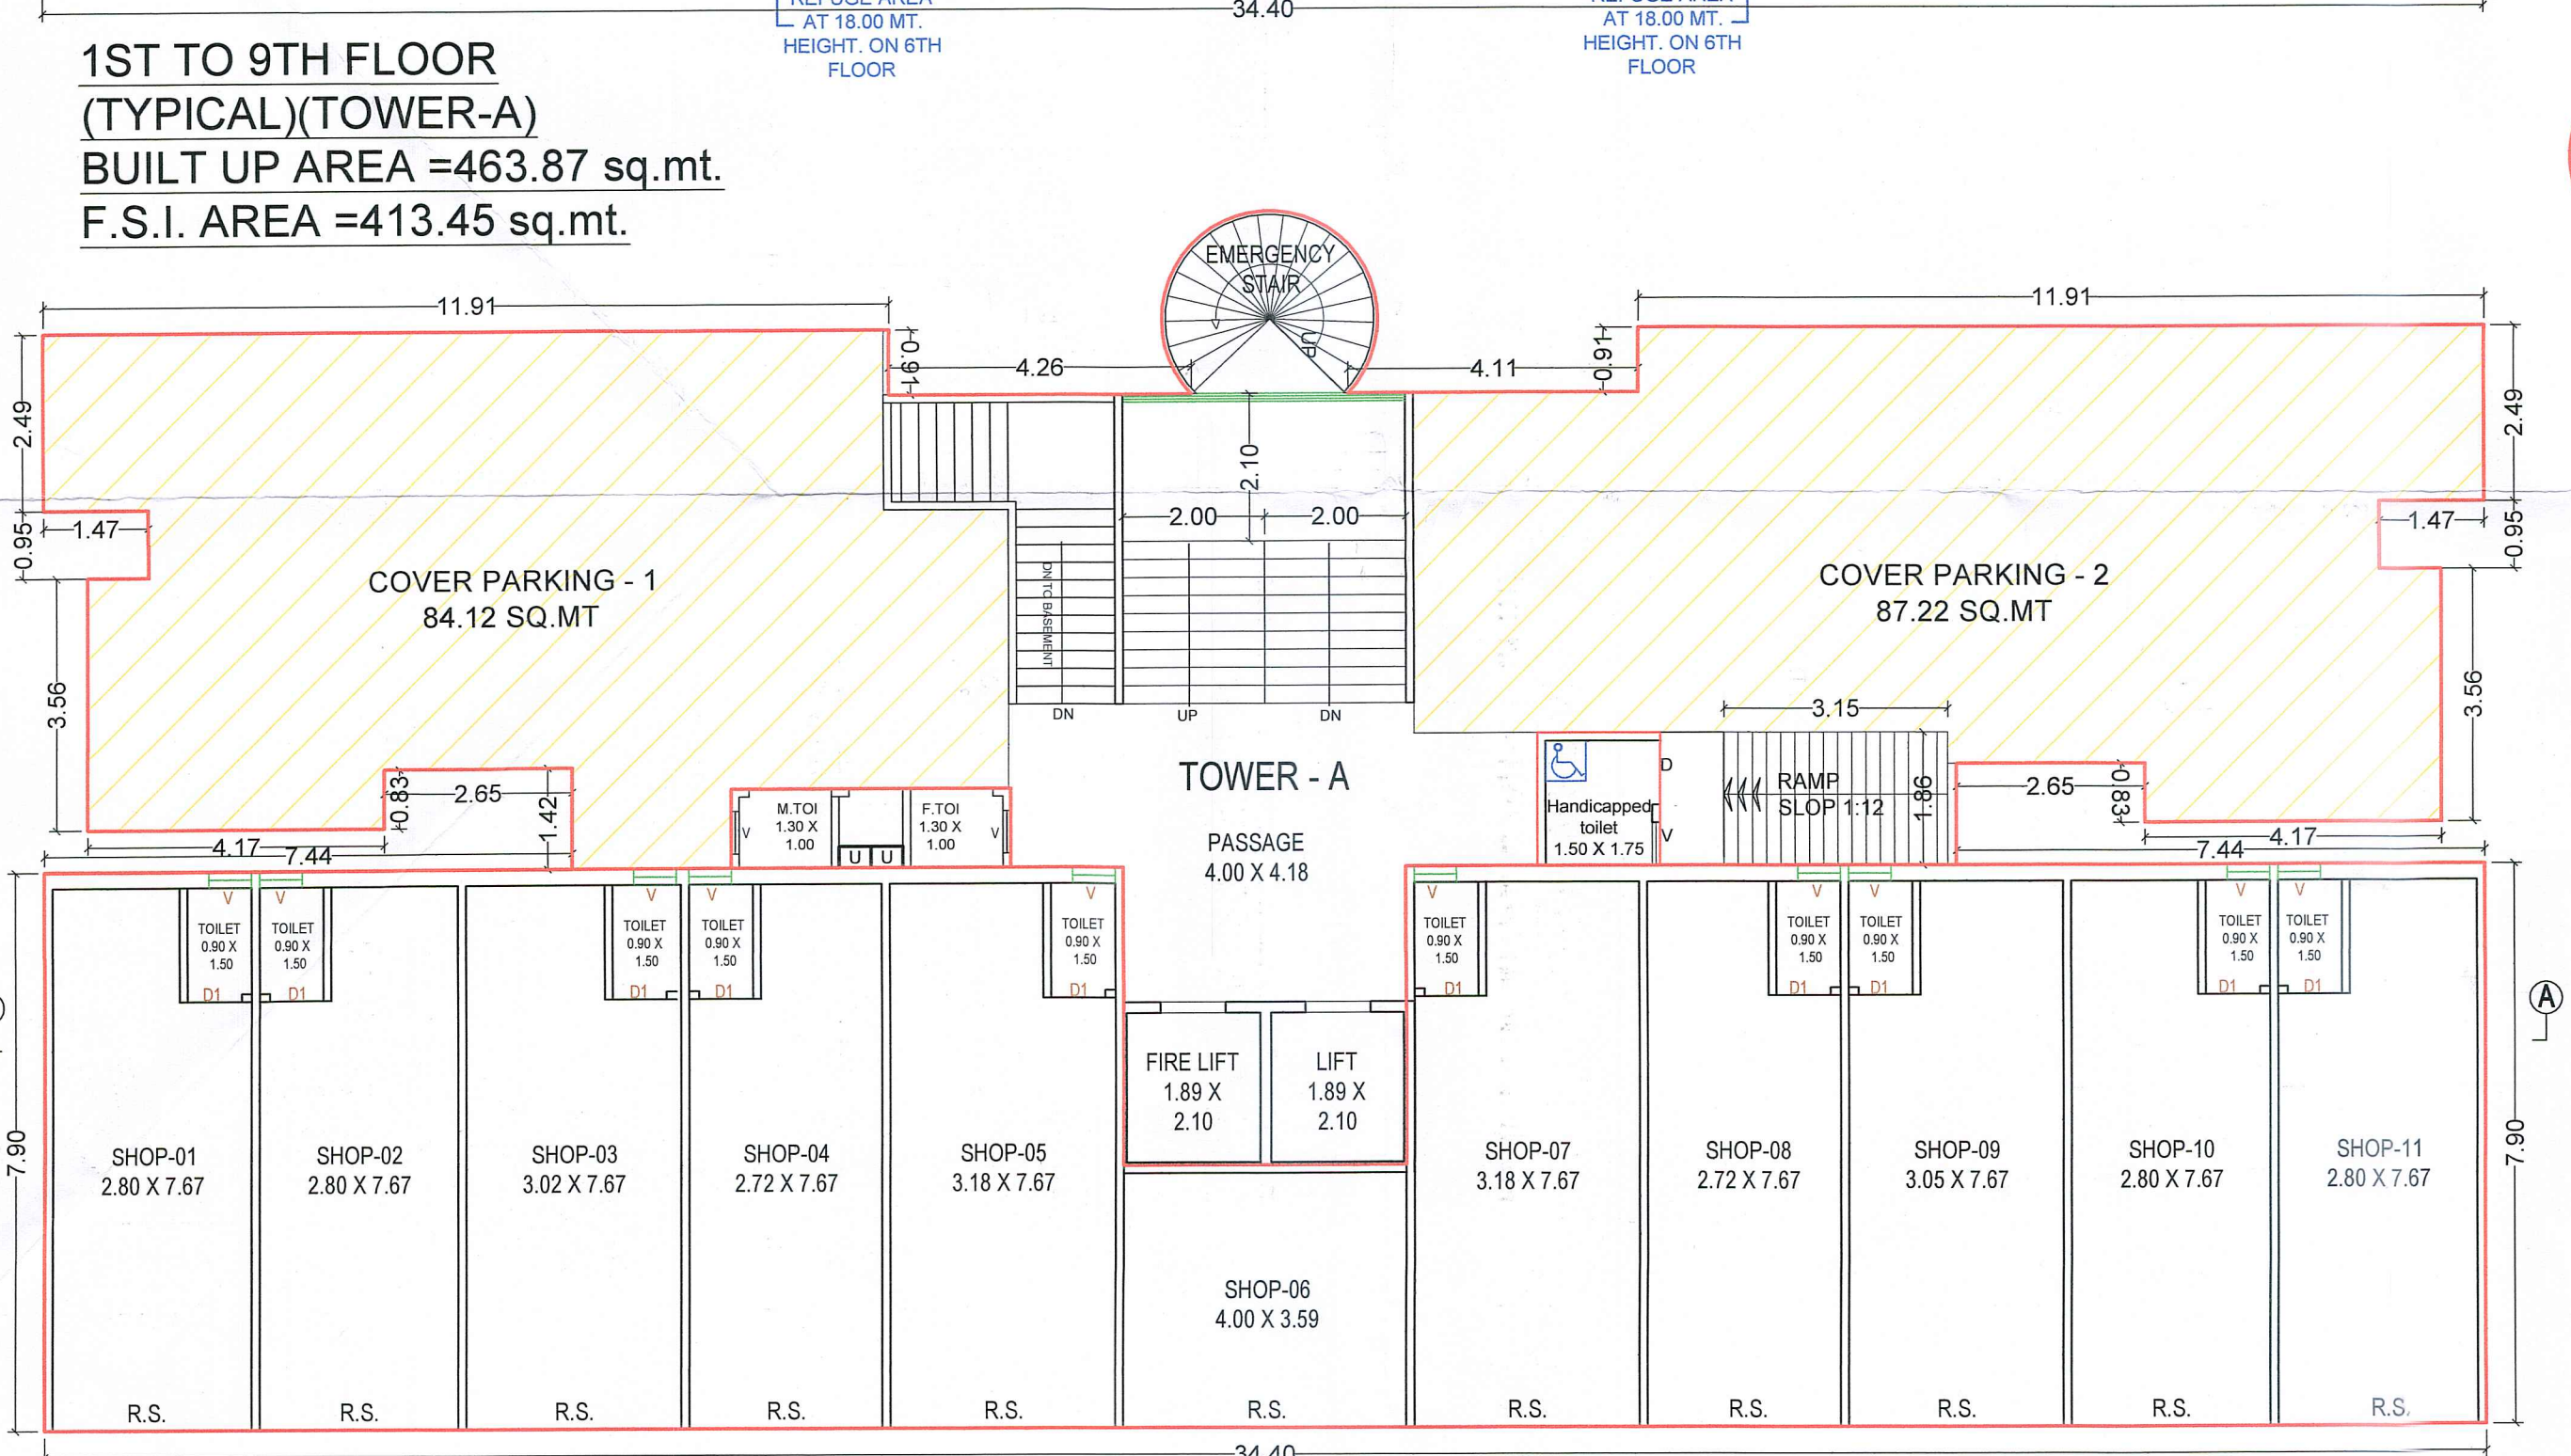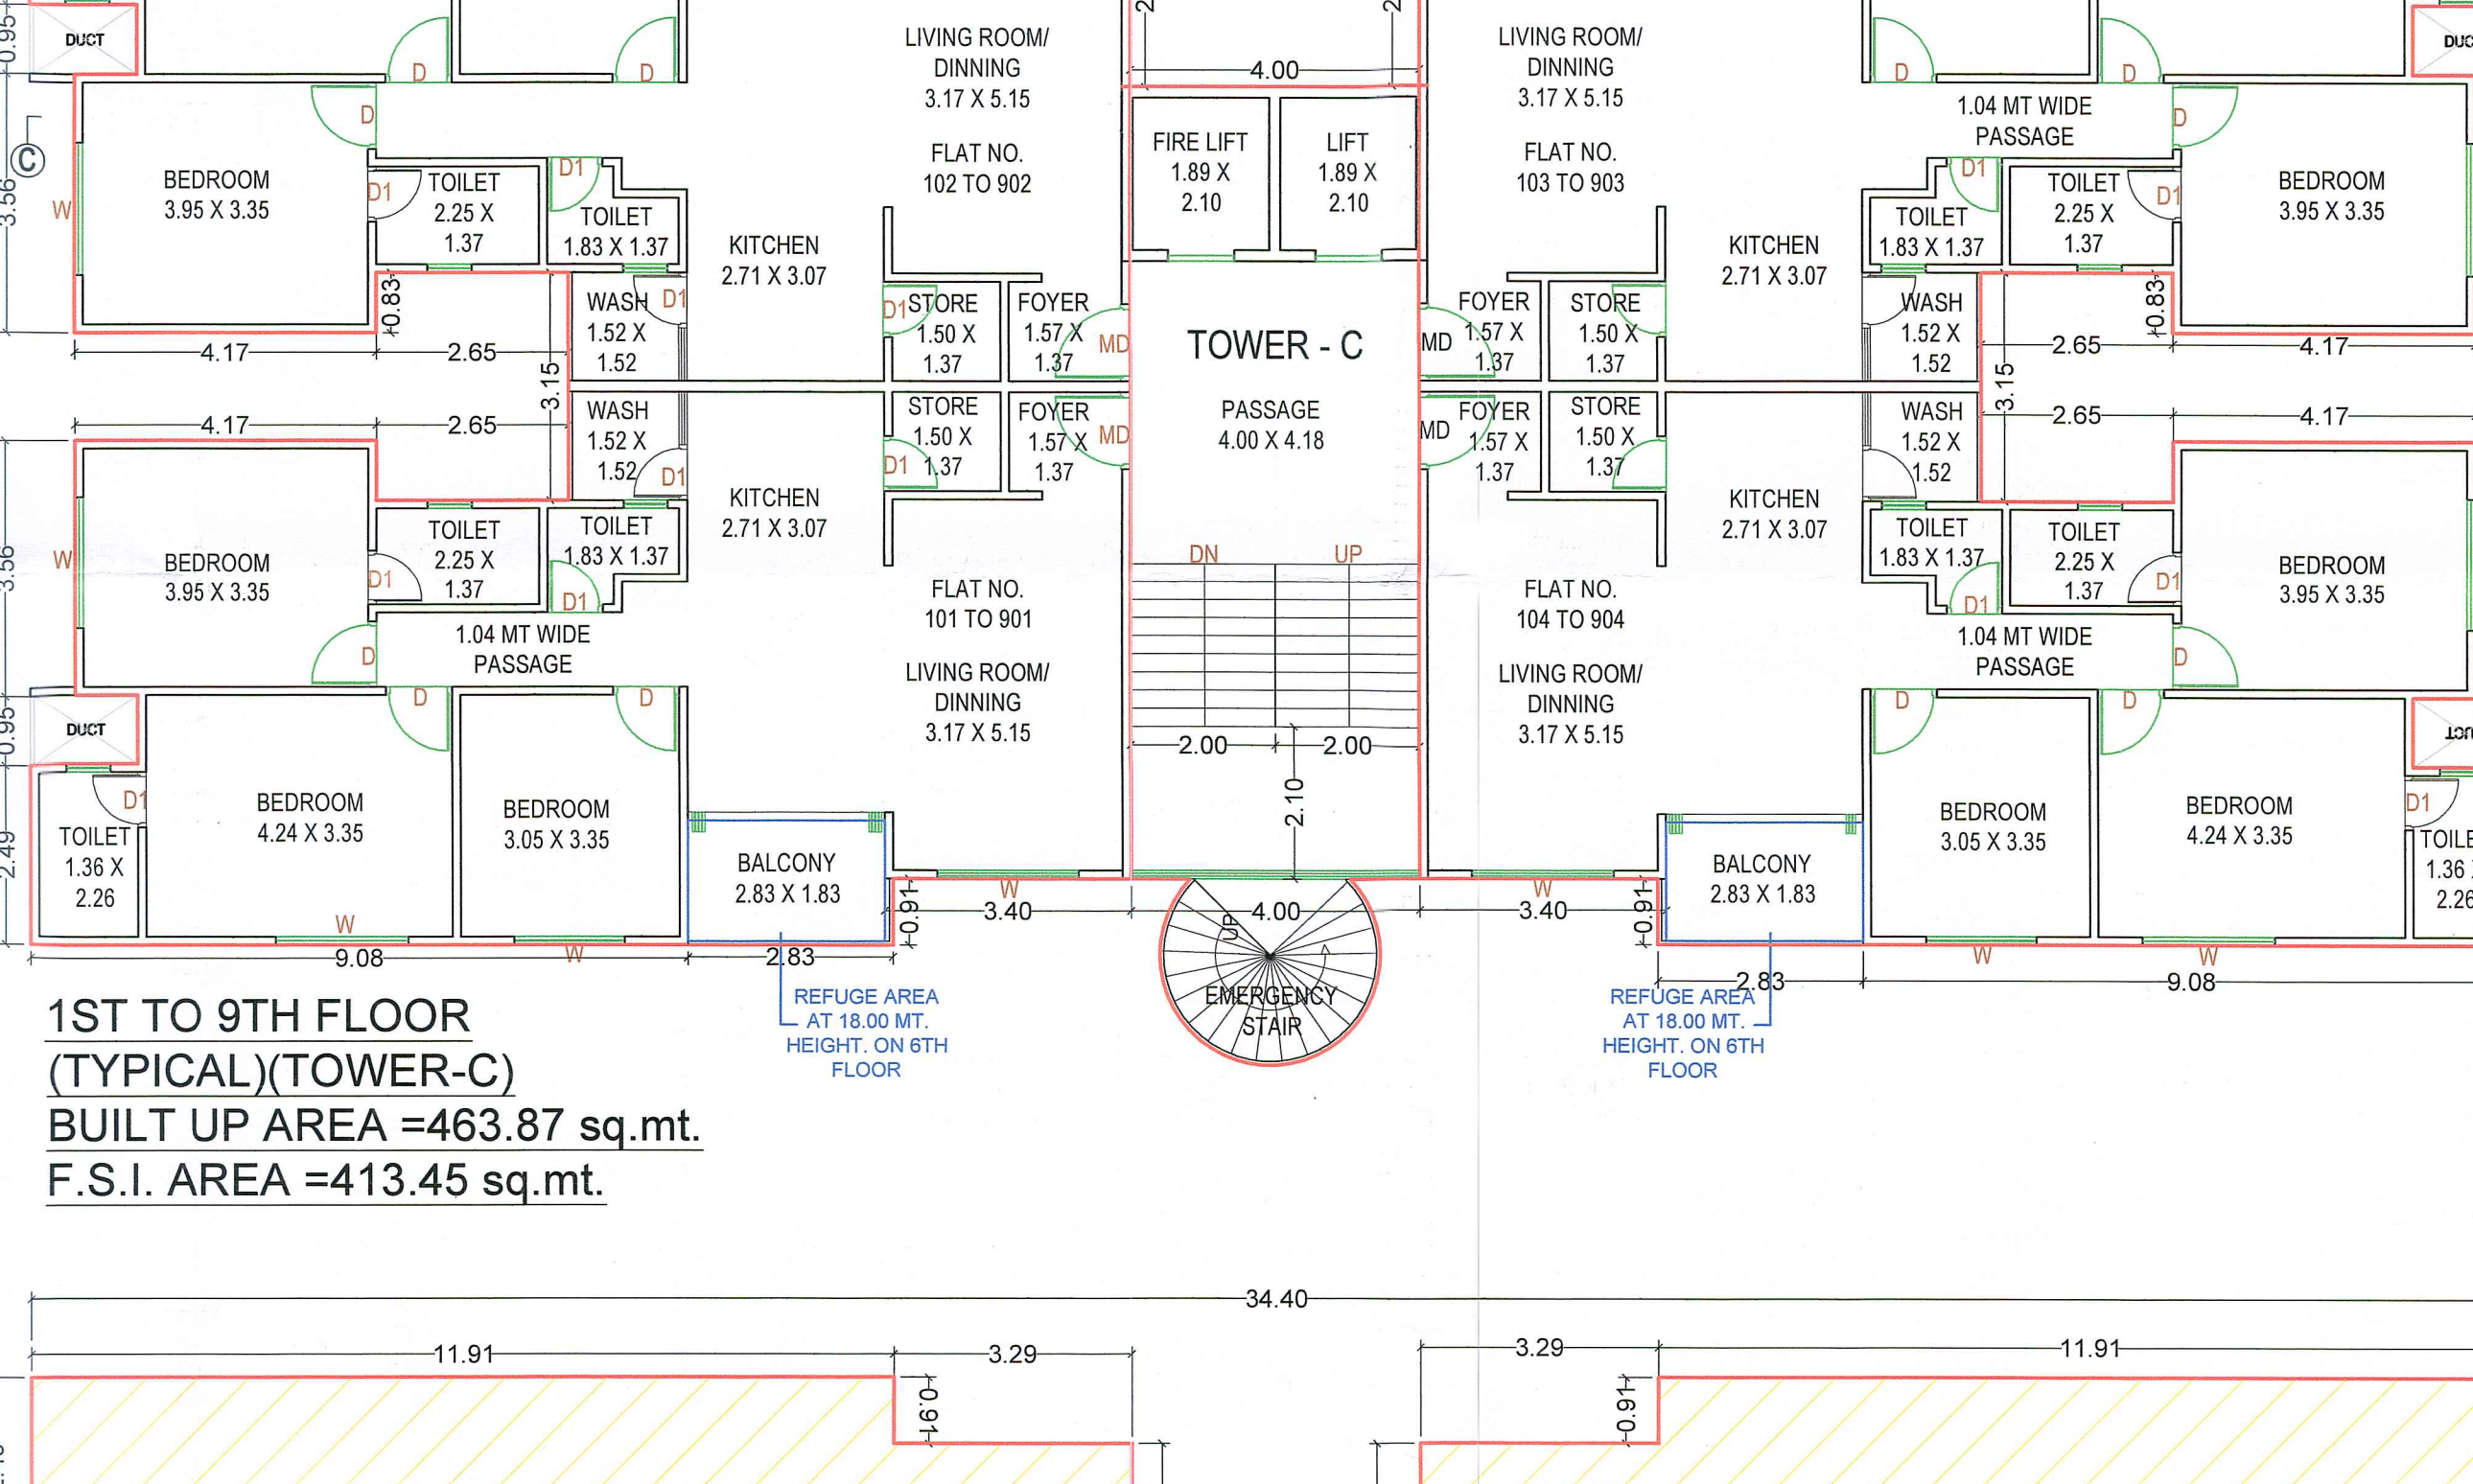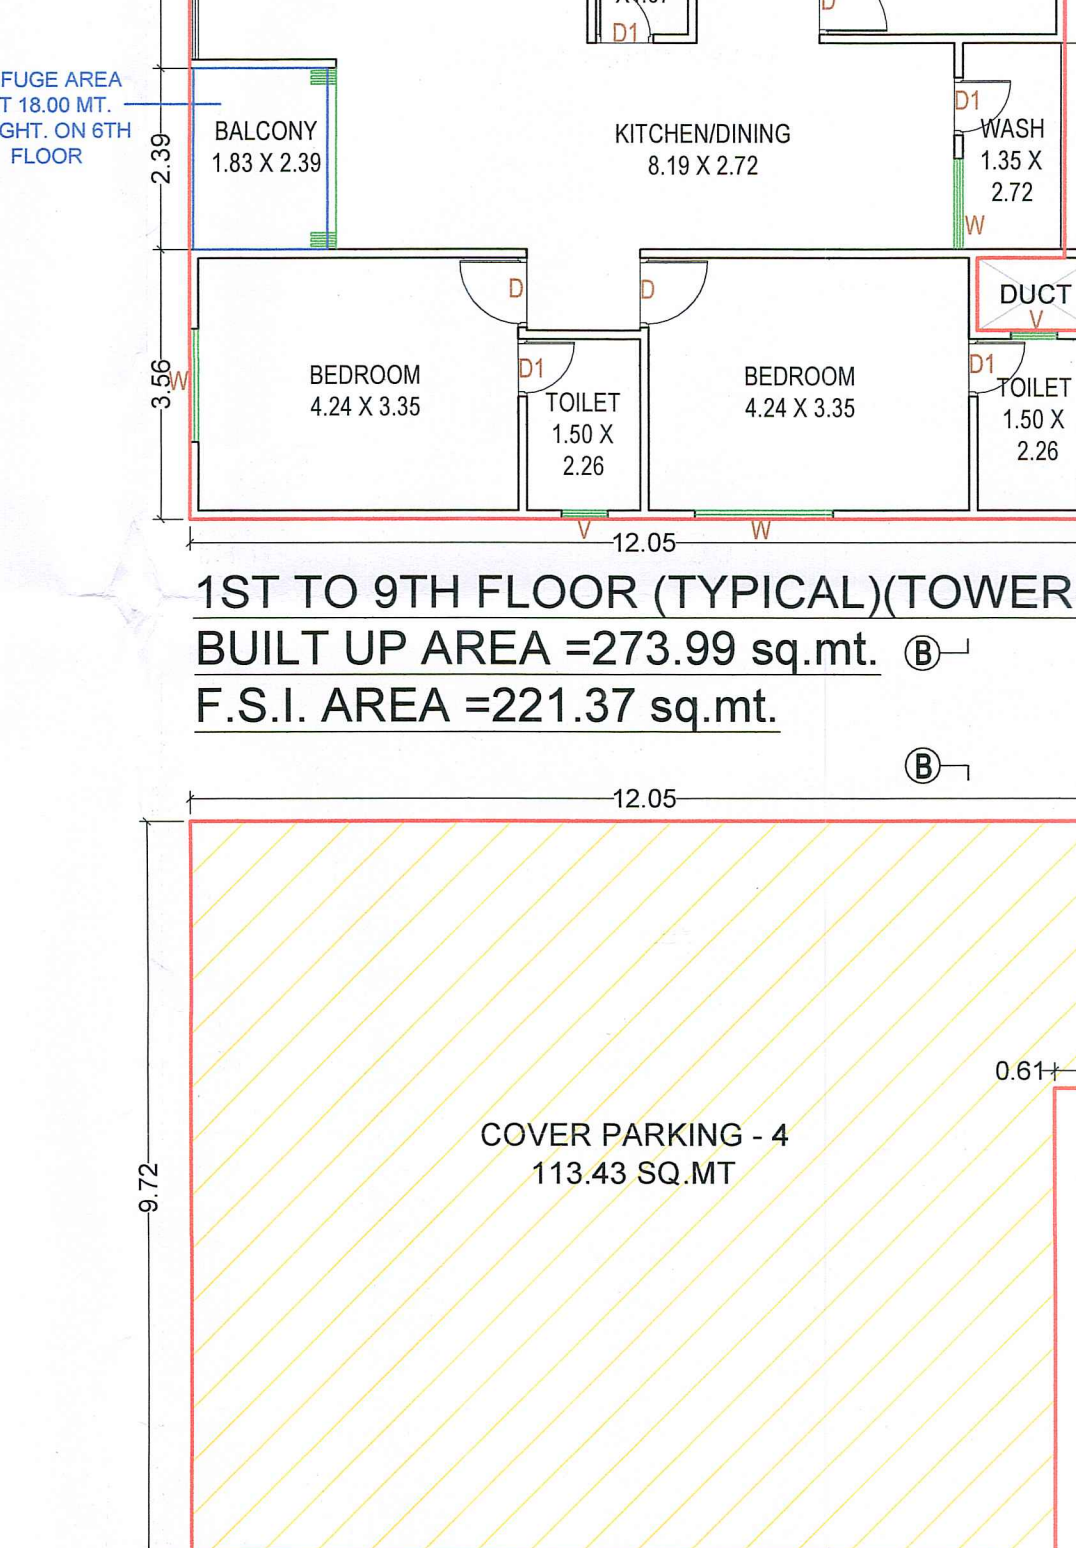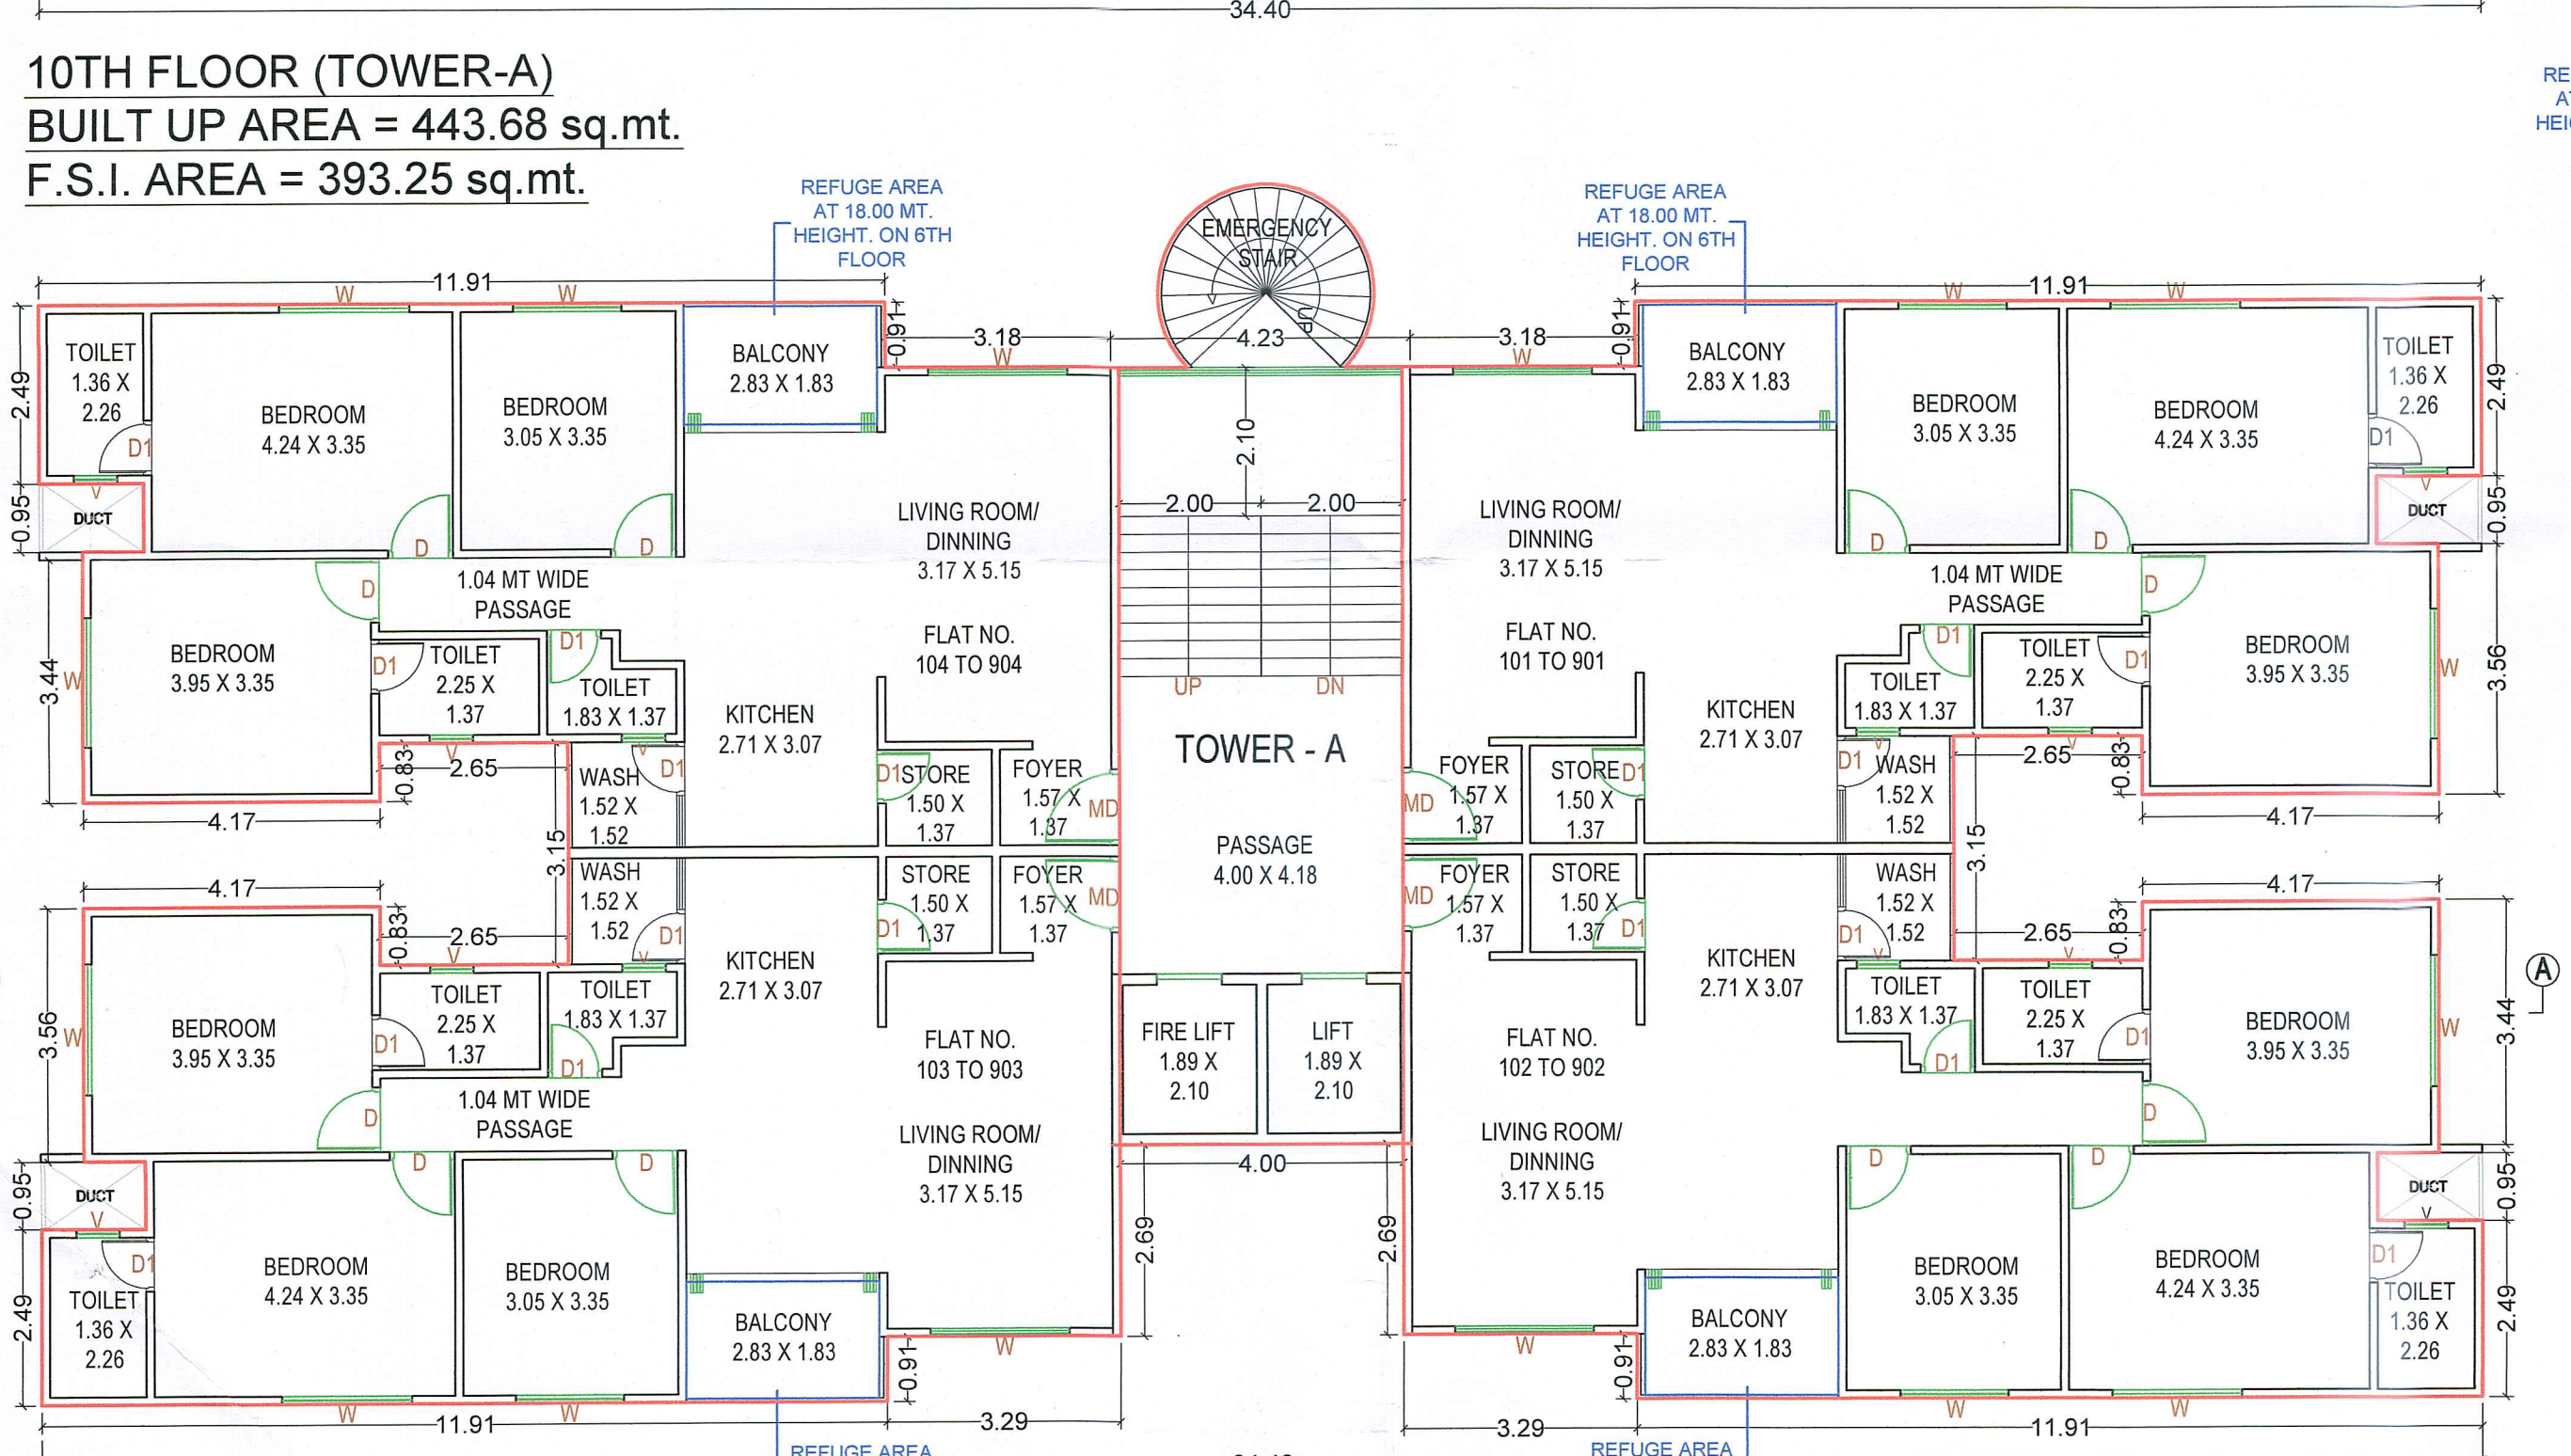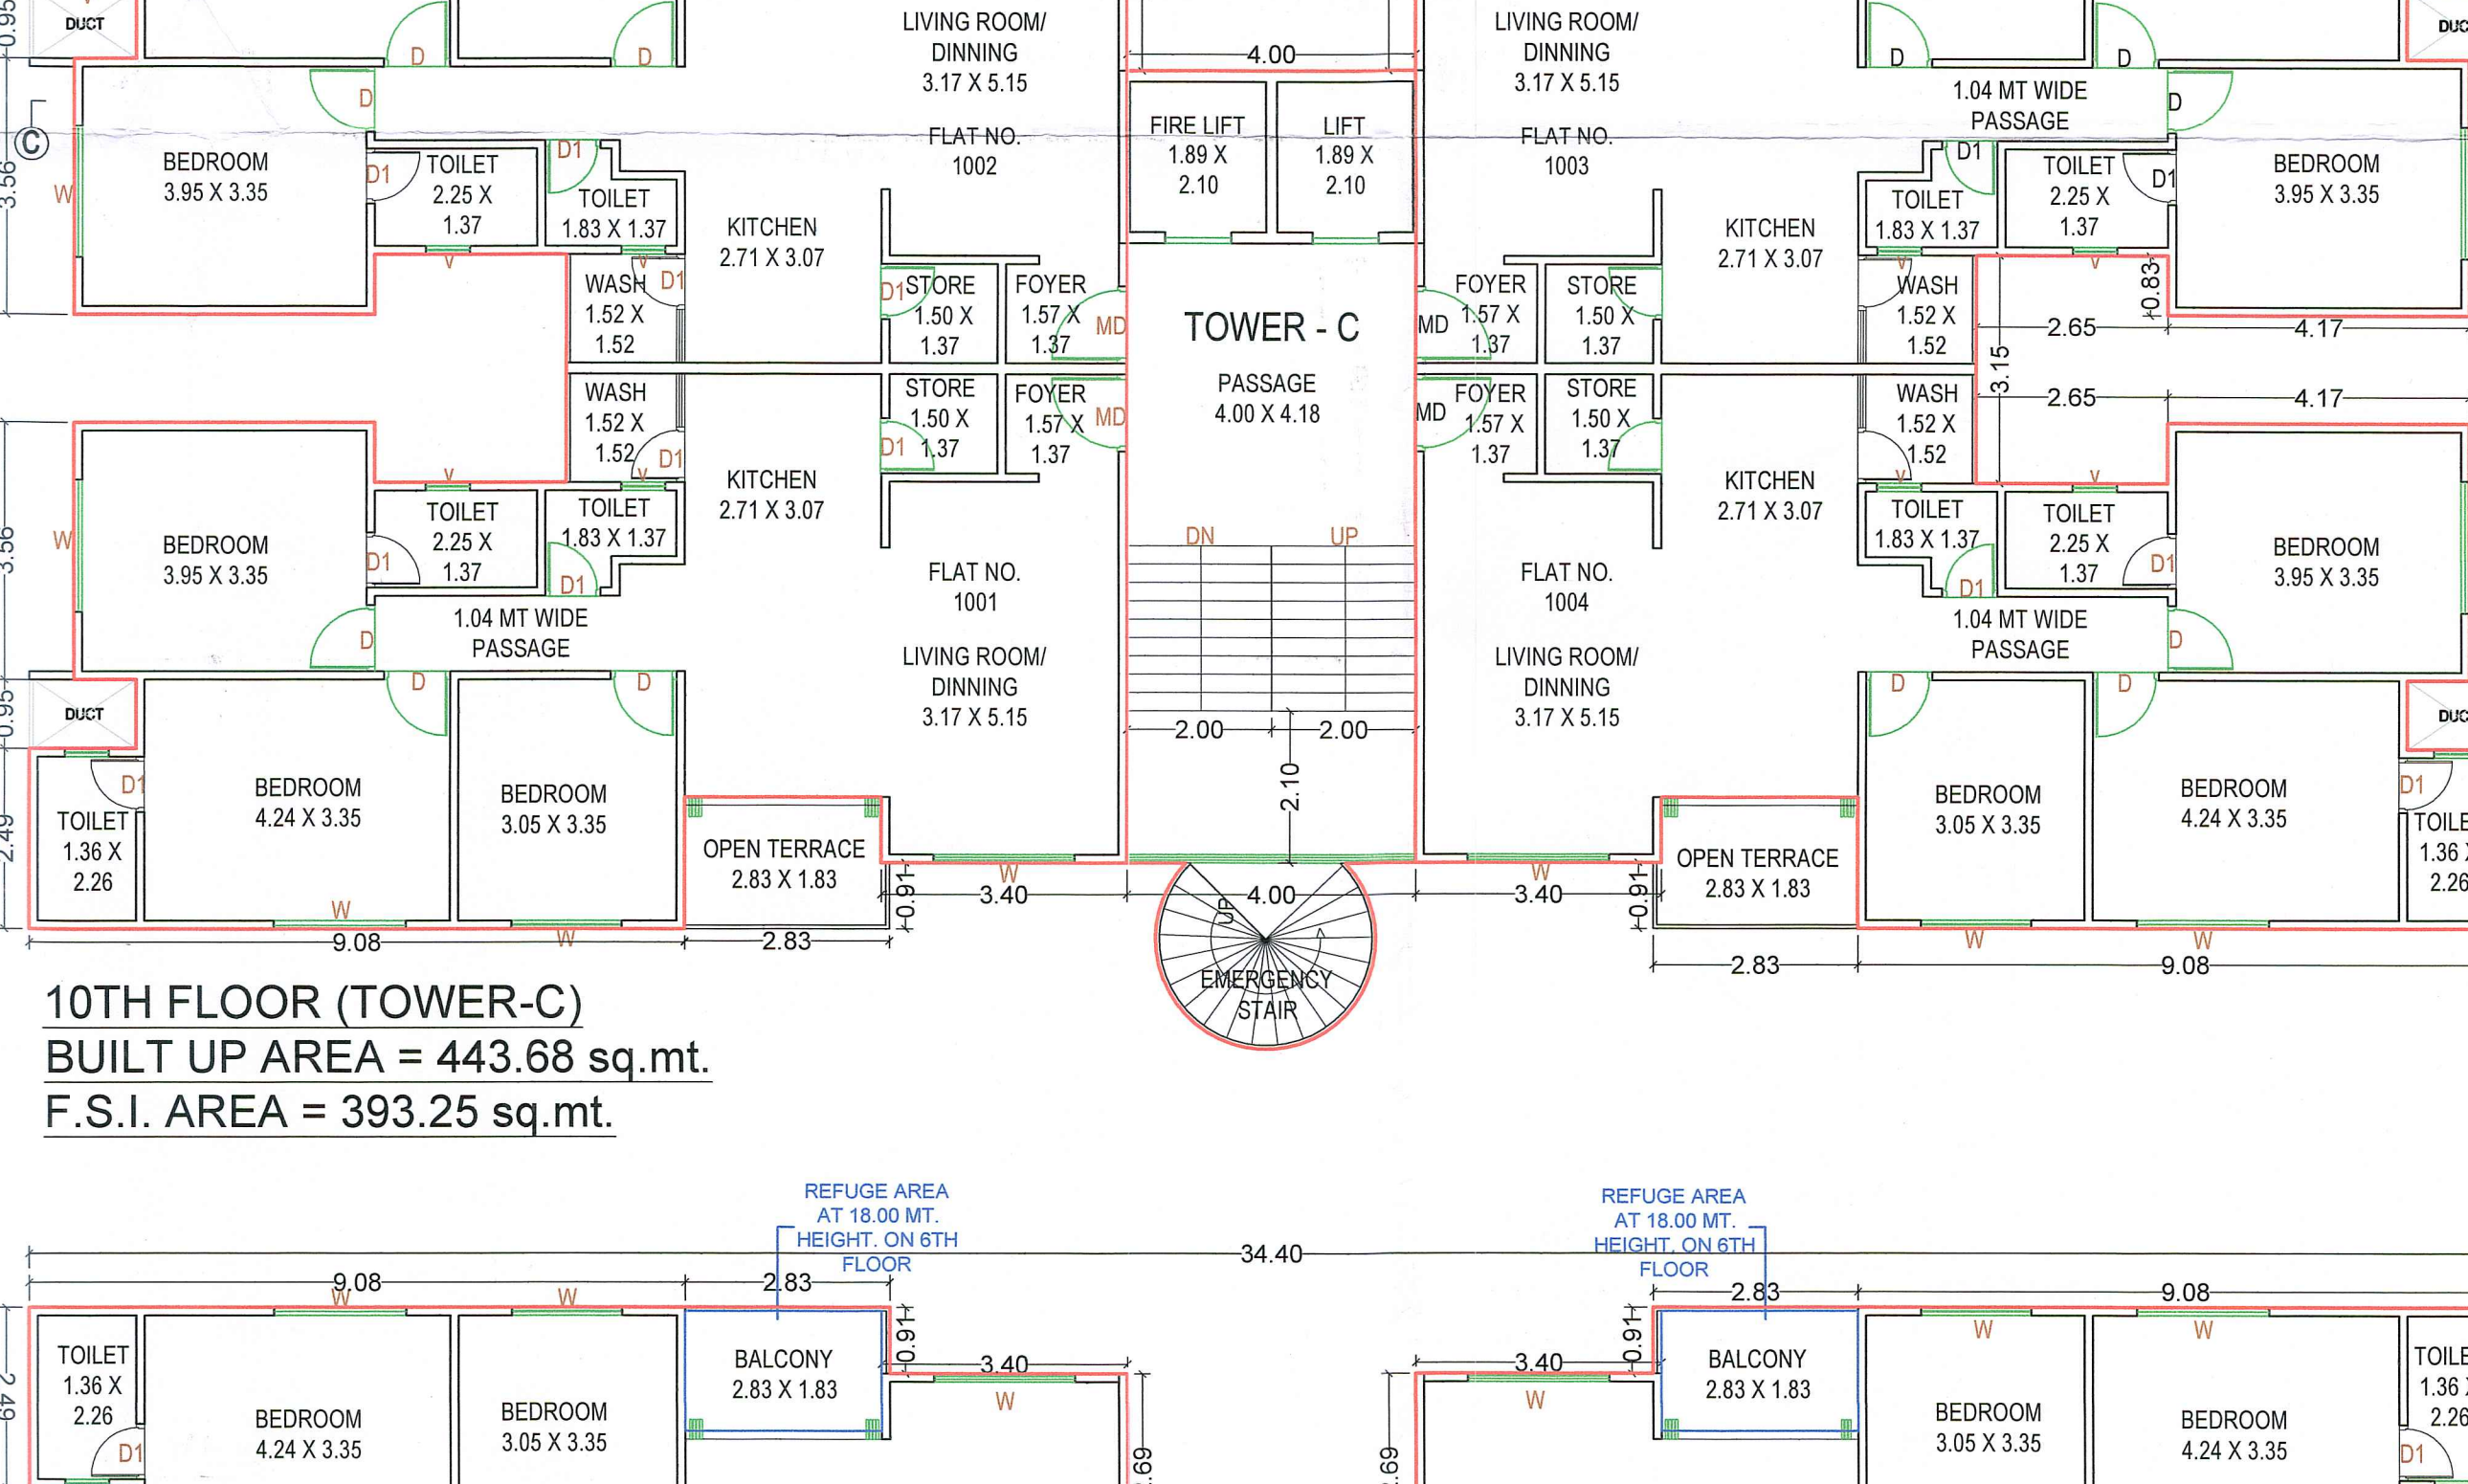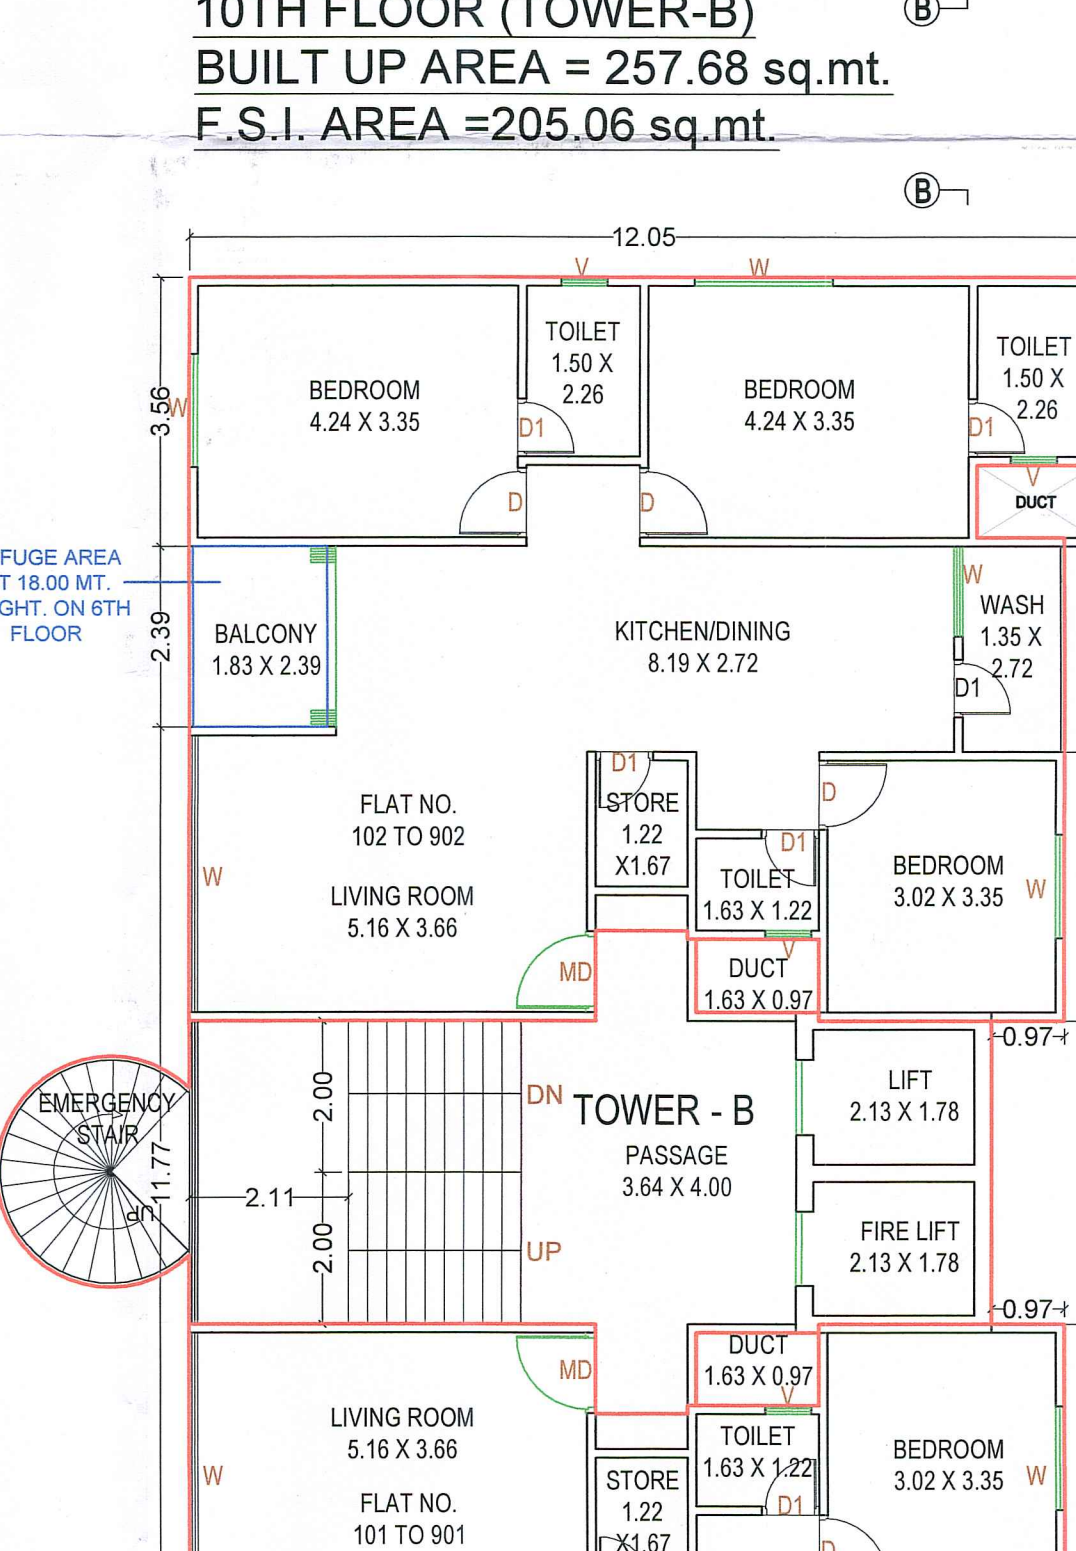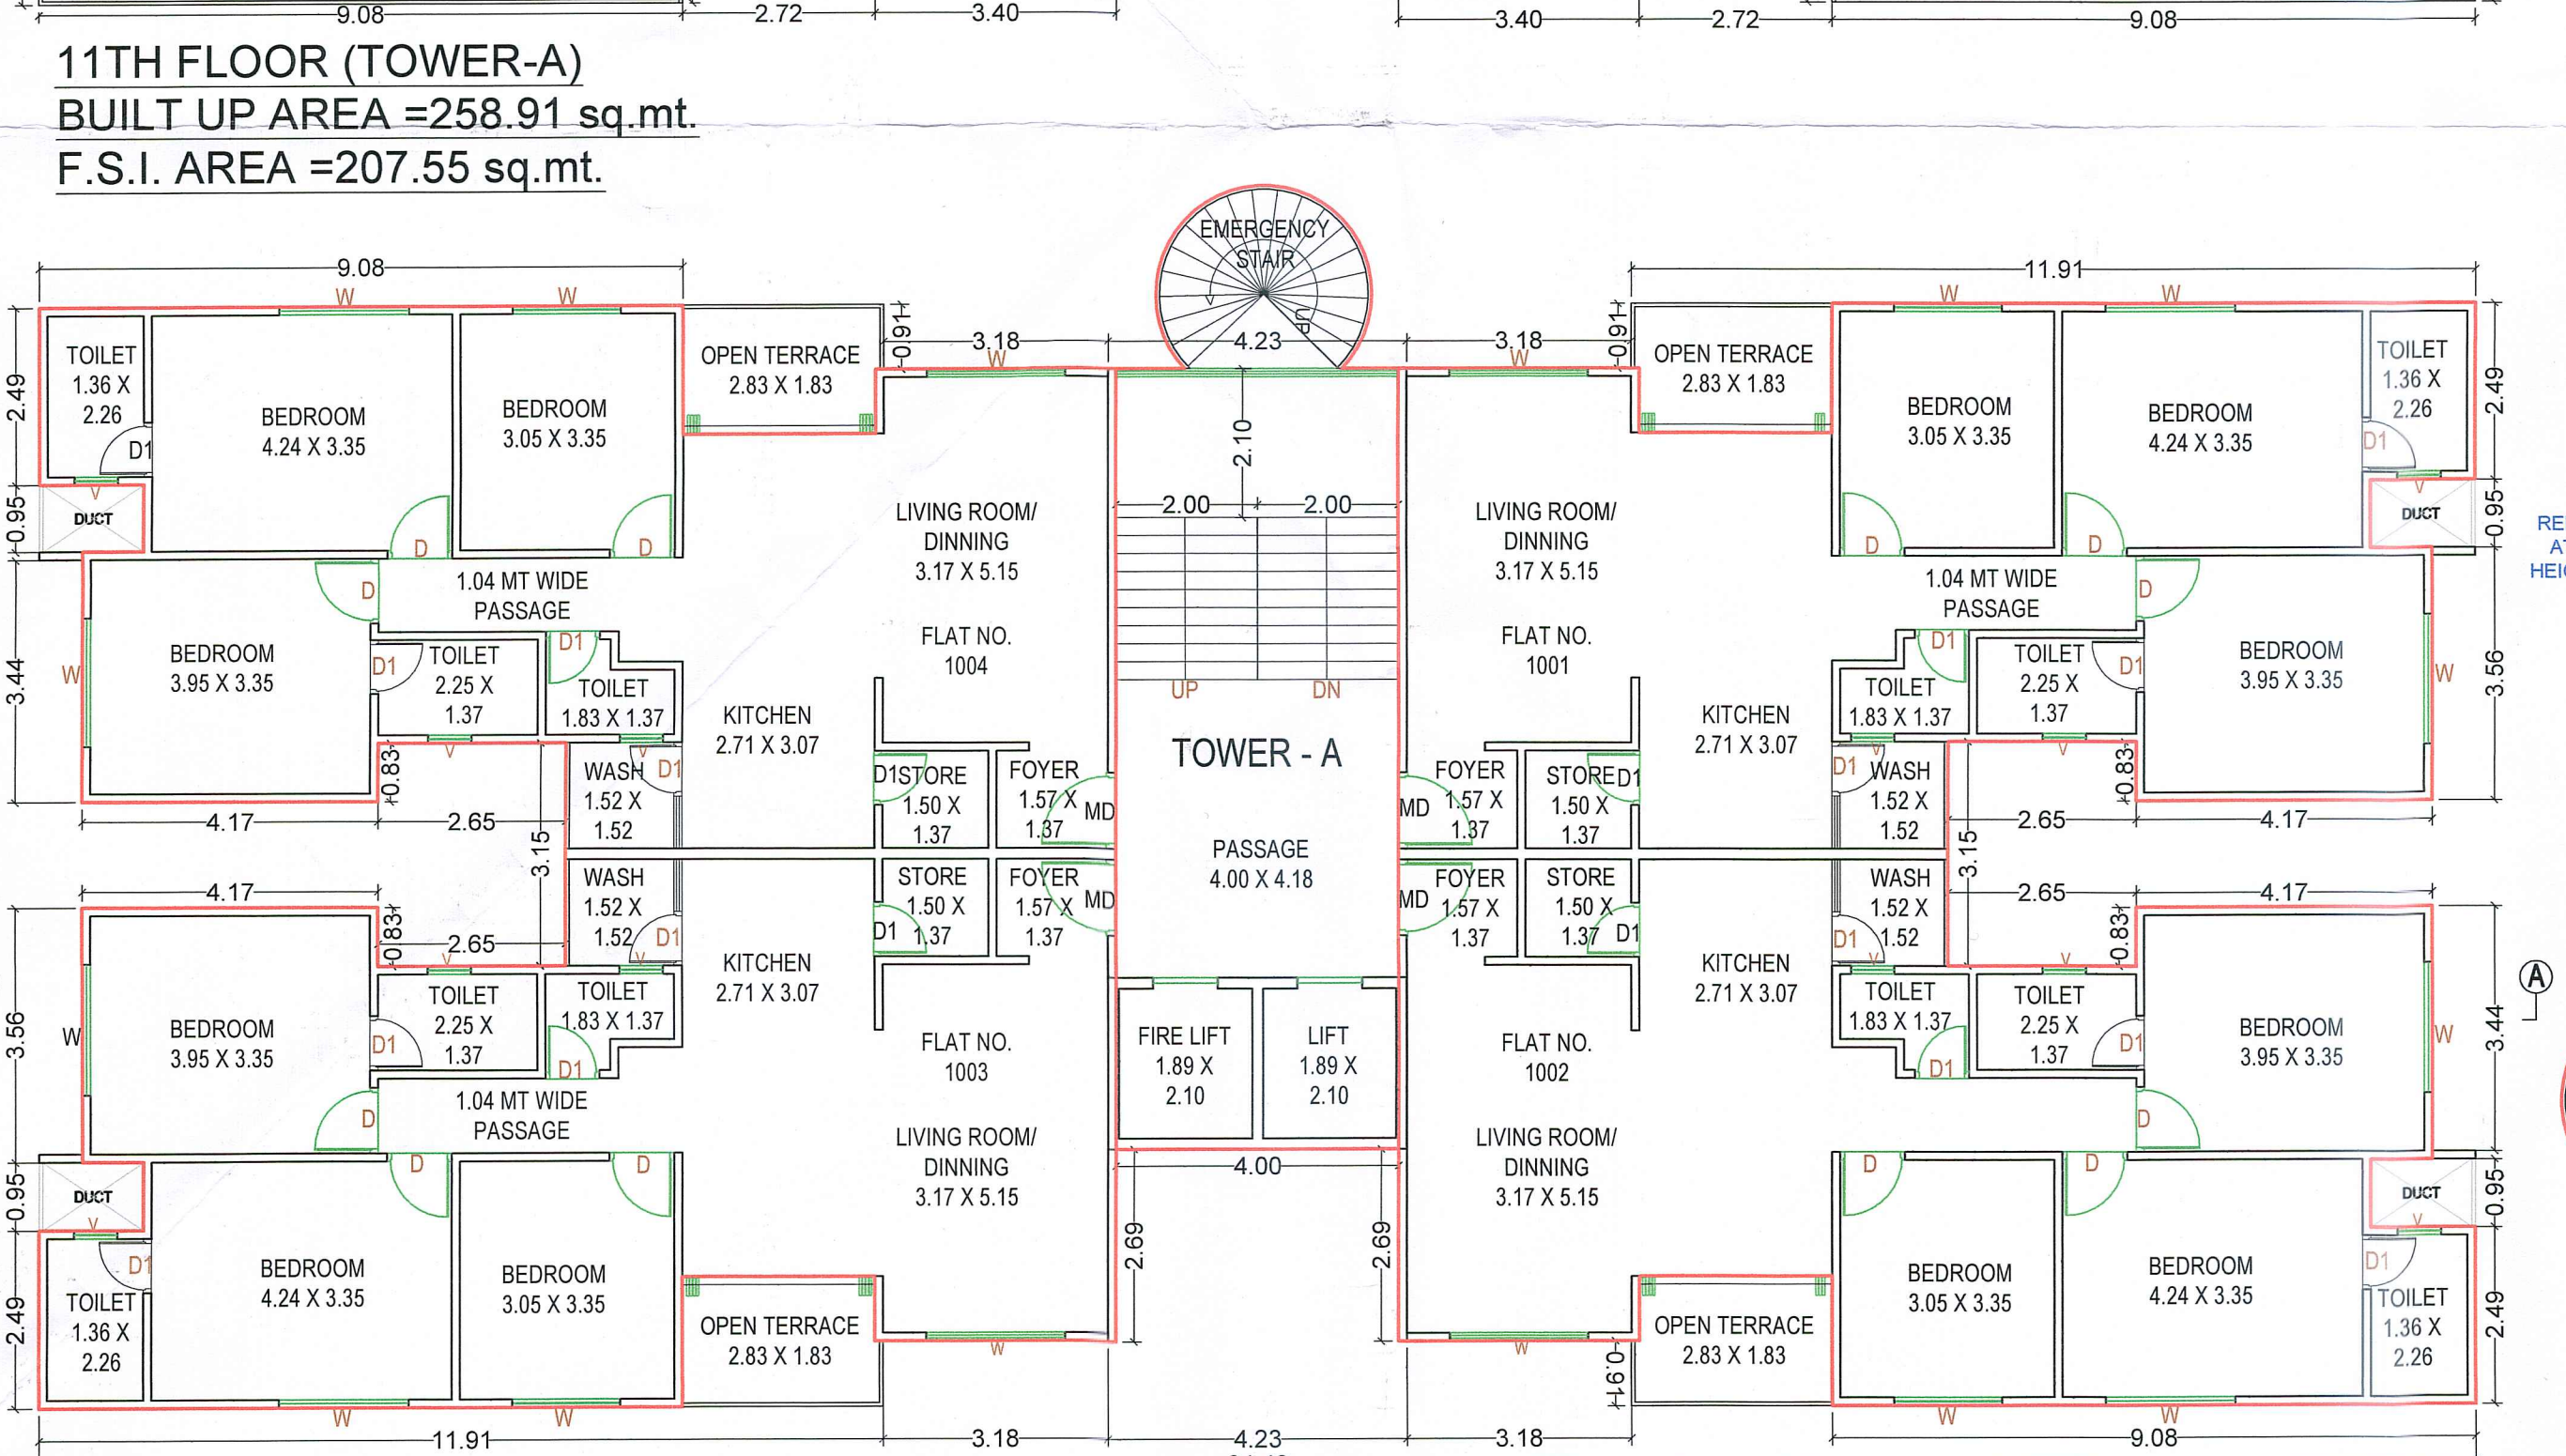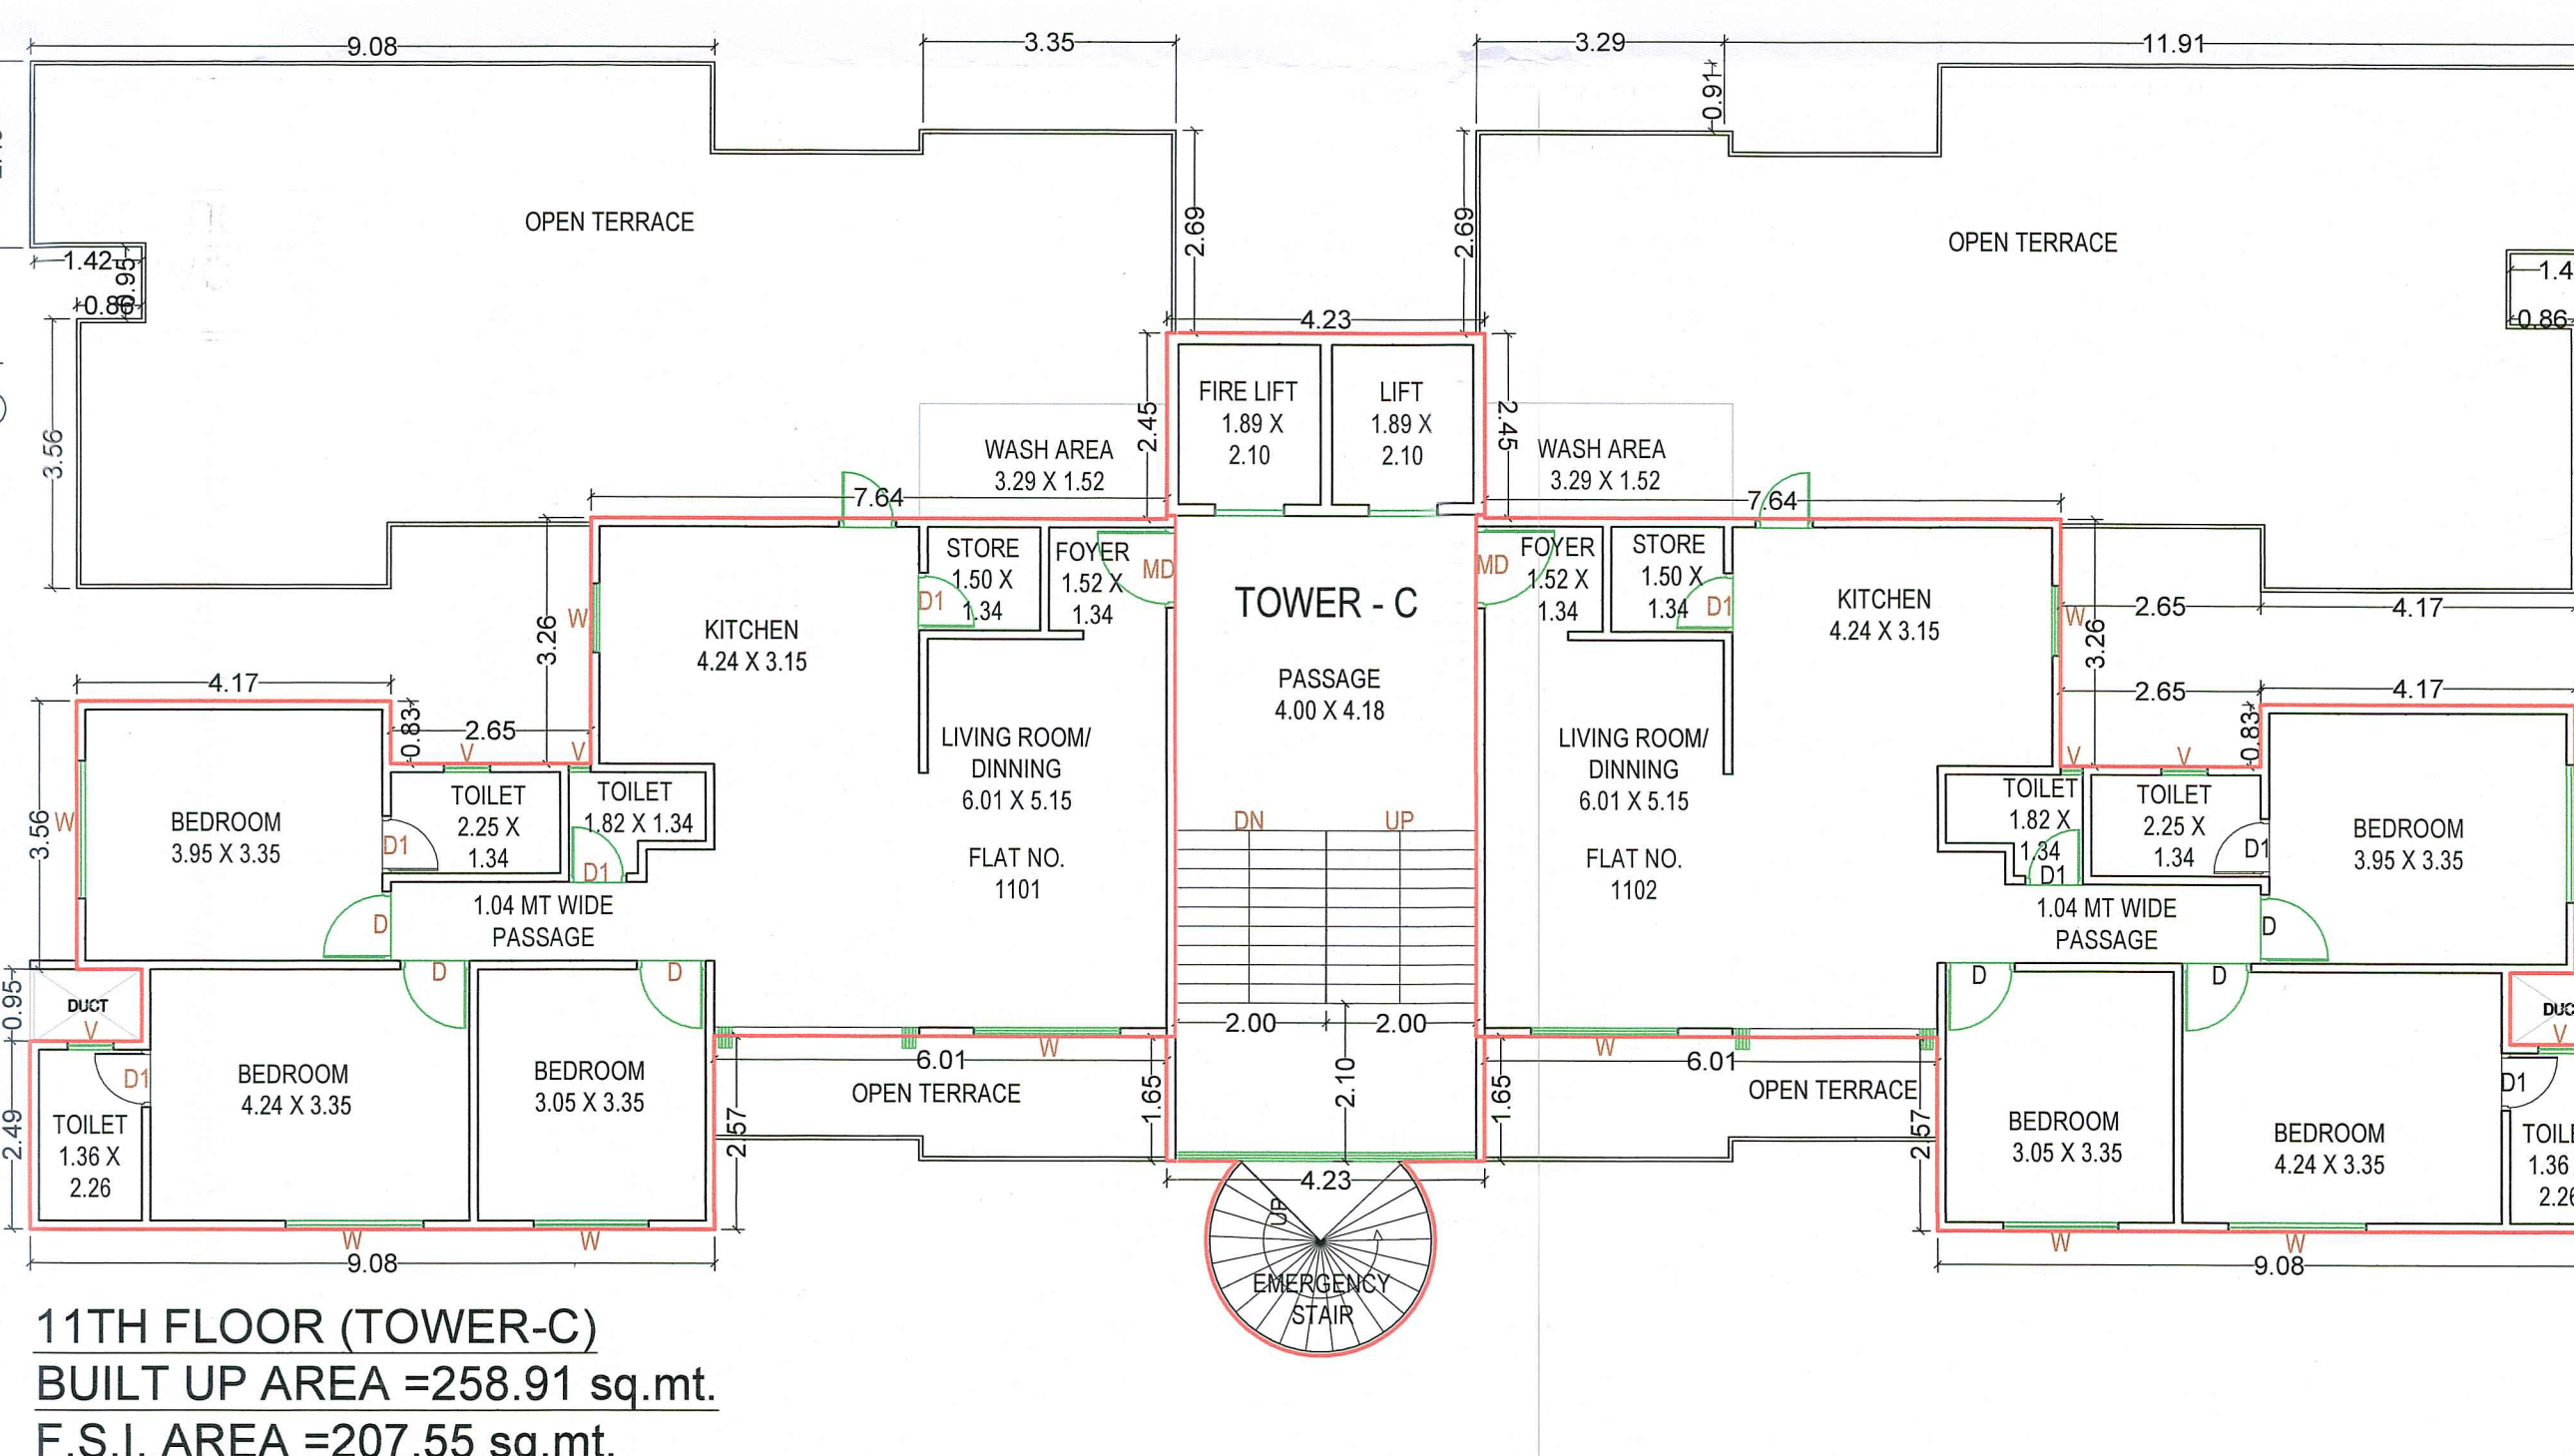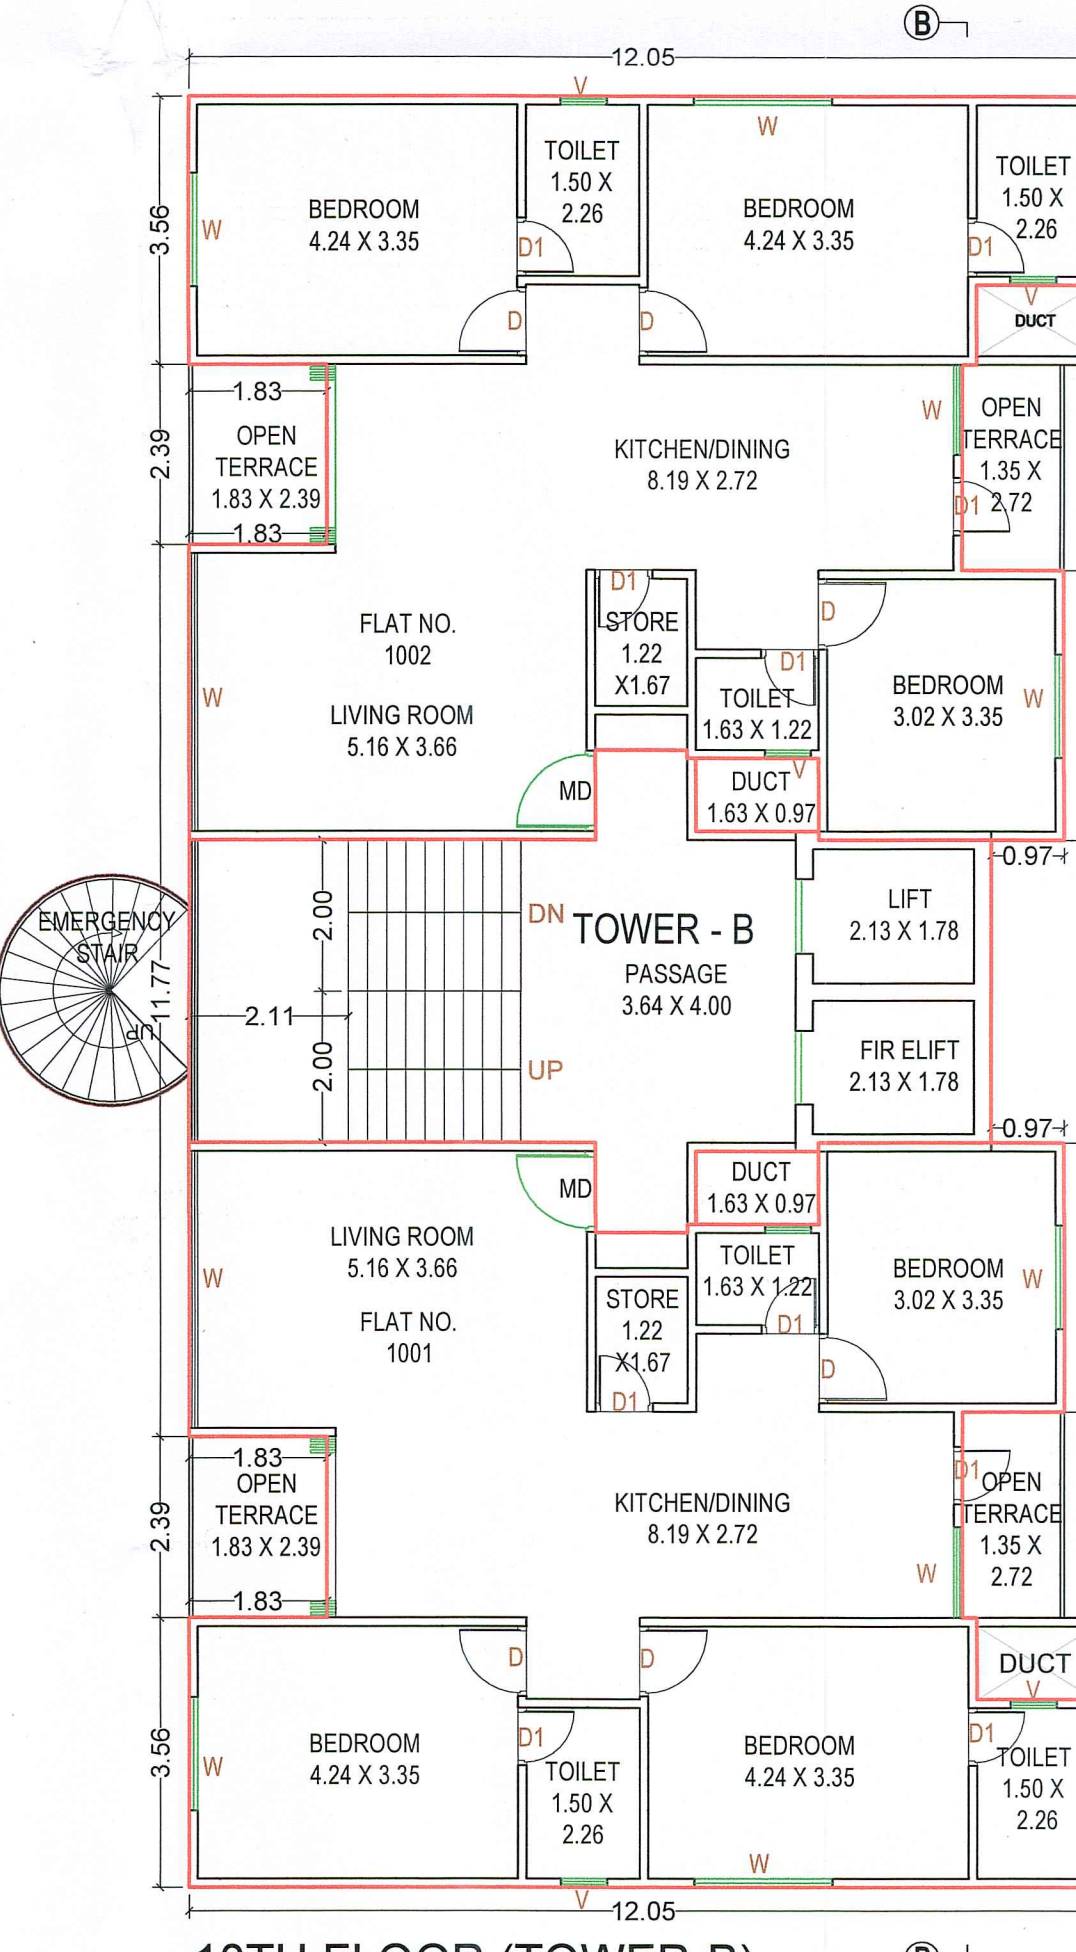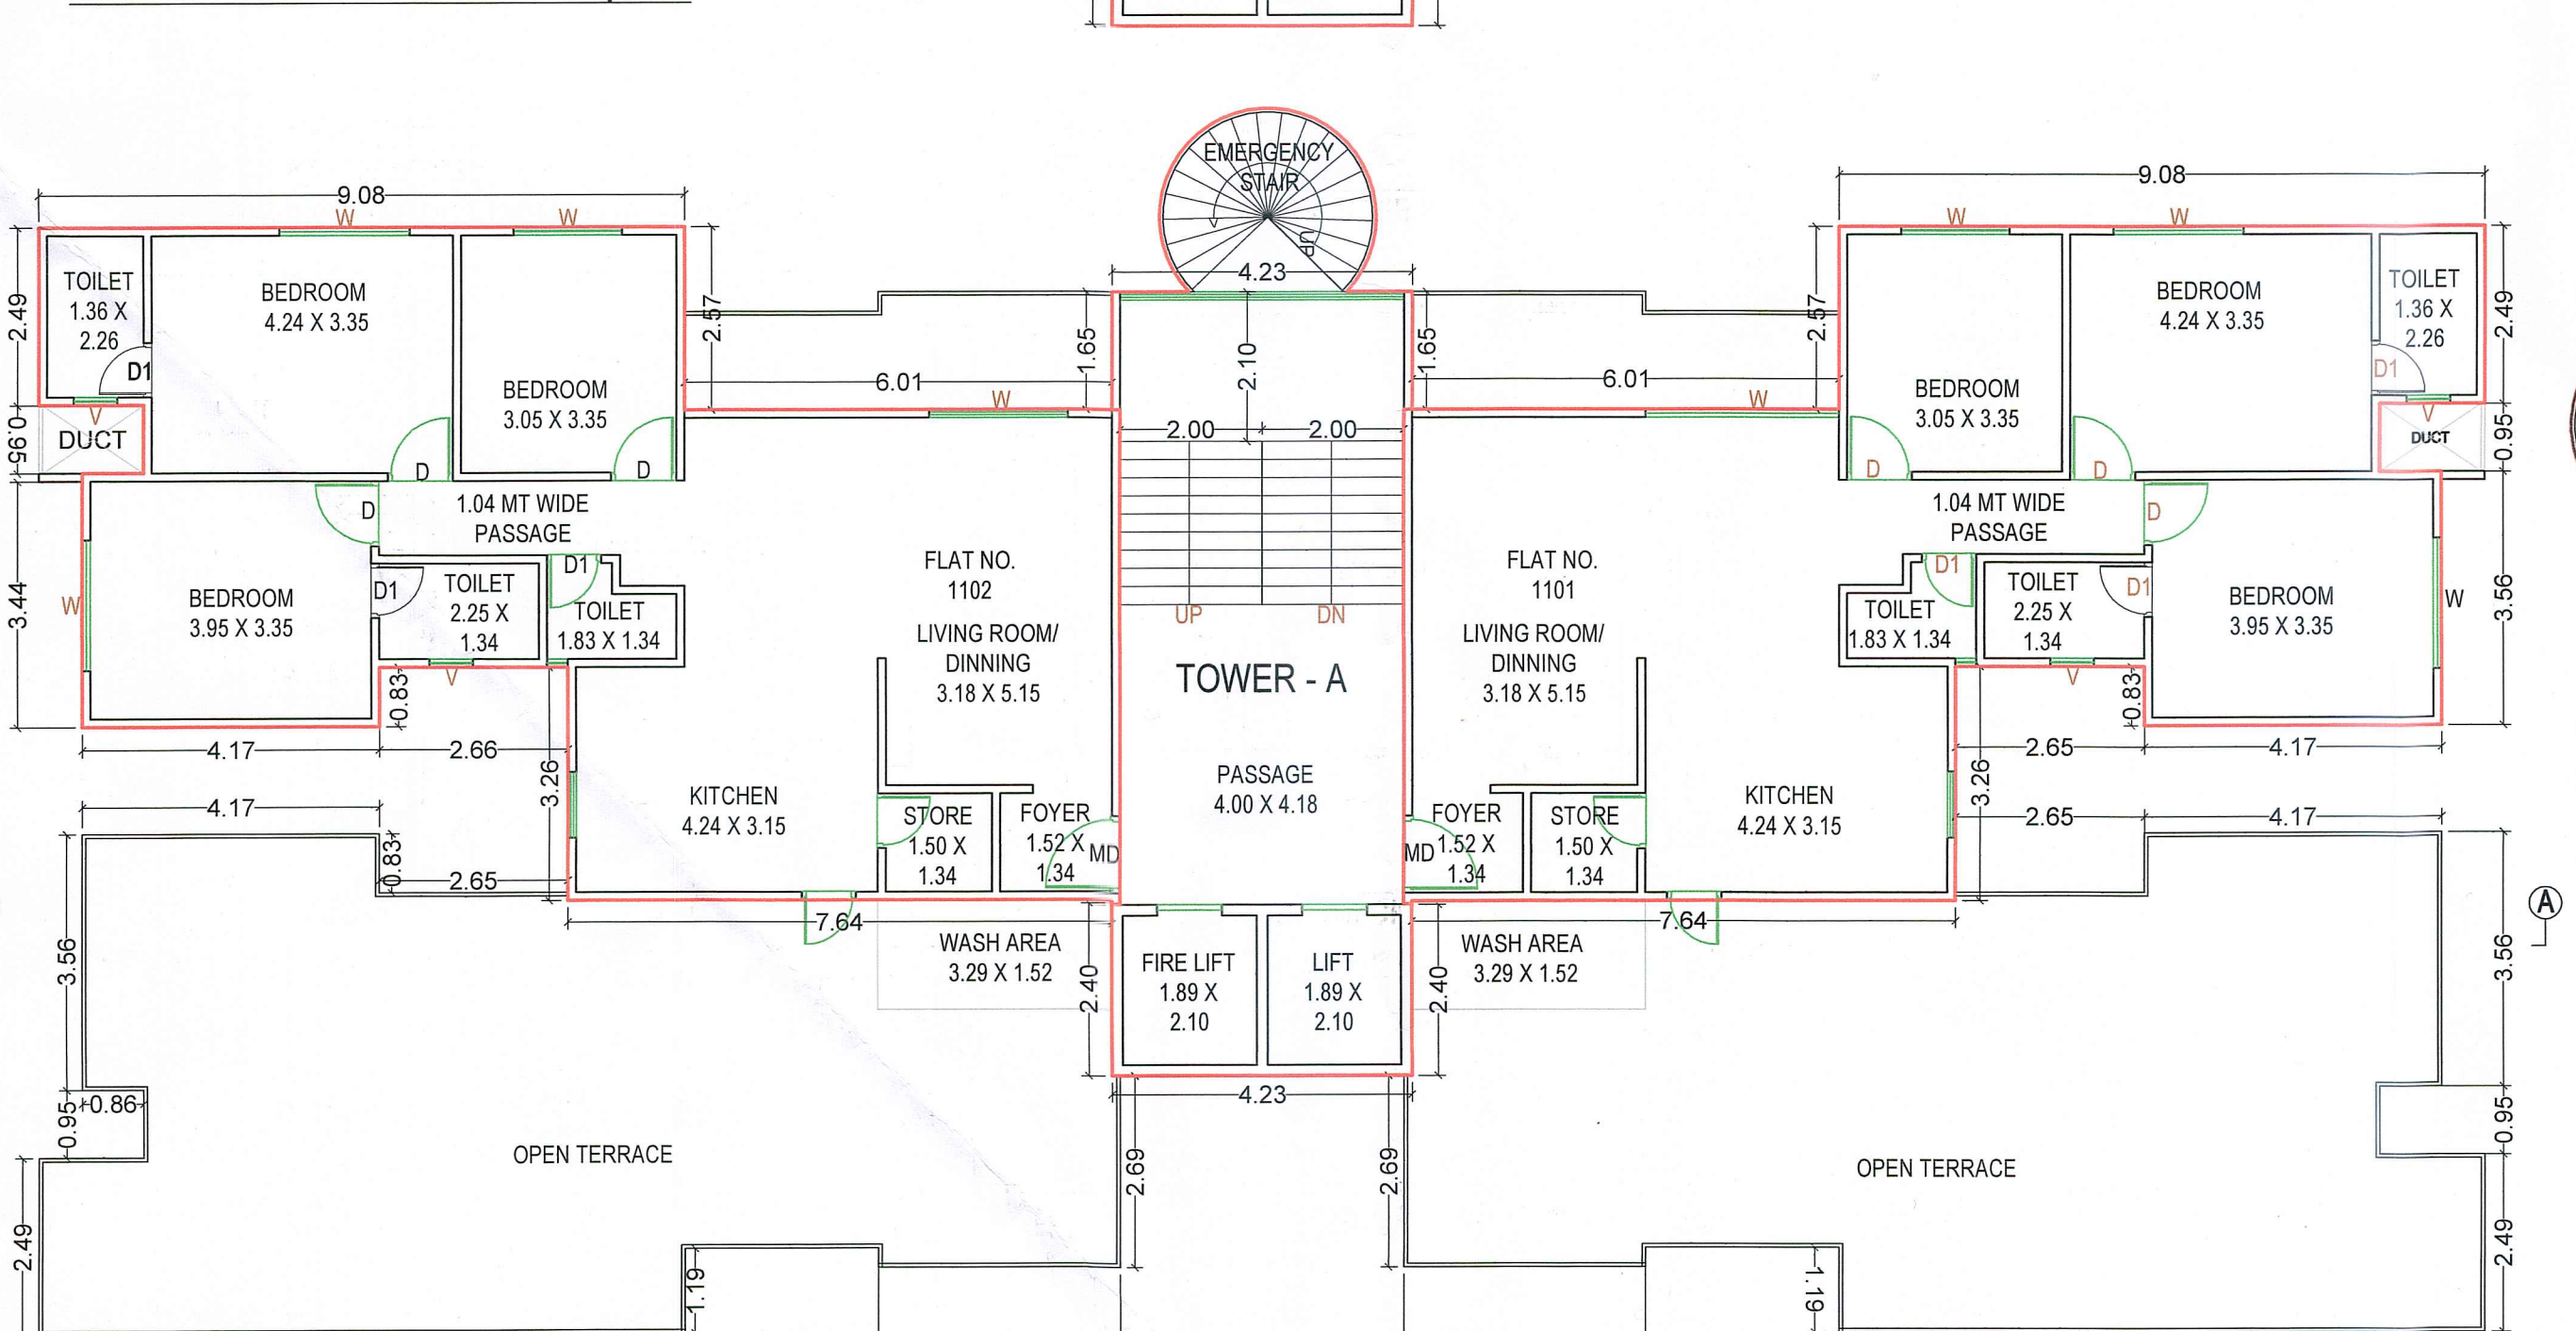

Signature Of Owners / Builders.

Signature Of Architects-Engineers

Owner / Builder / Organiser / Developer or Authorised Agent of Owner

VVC Lic. No. : CAAOR/57-2018 TO 2023

RUCHIR SHETH

Approved Subject to Condition laid down in Building Permission.
Order No. HB-89/21-22
22.10.21
Dr. Town Development Officer
અ. જિ. ઇન્સપેક્ટર ના હુકમથી