
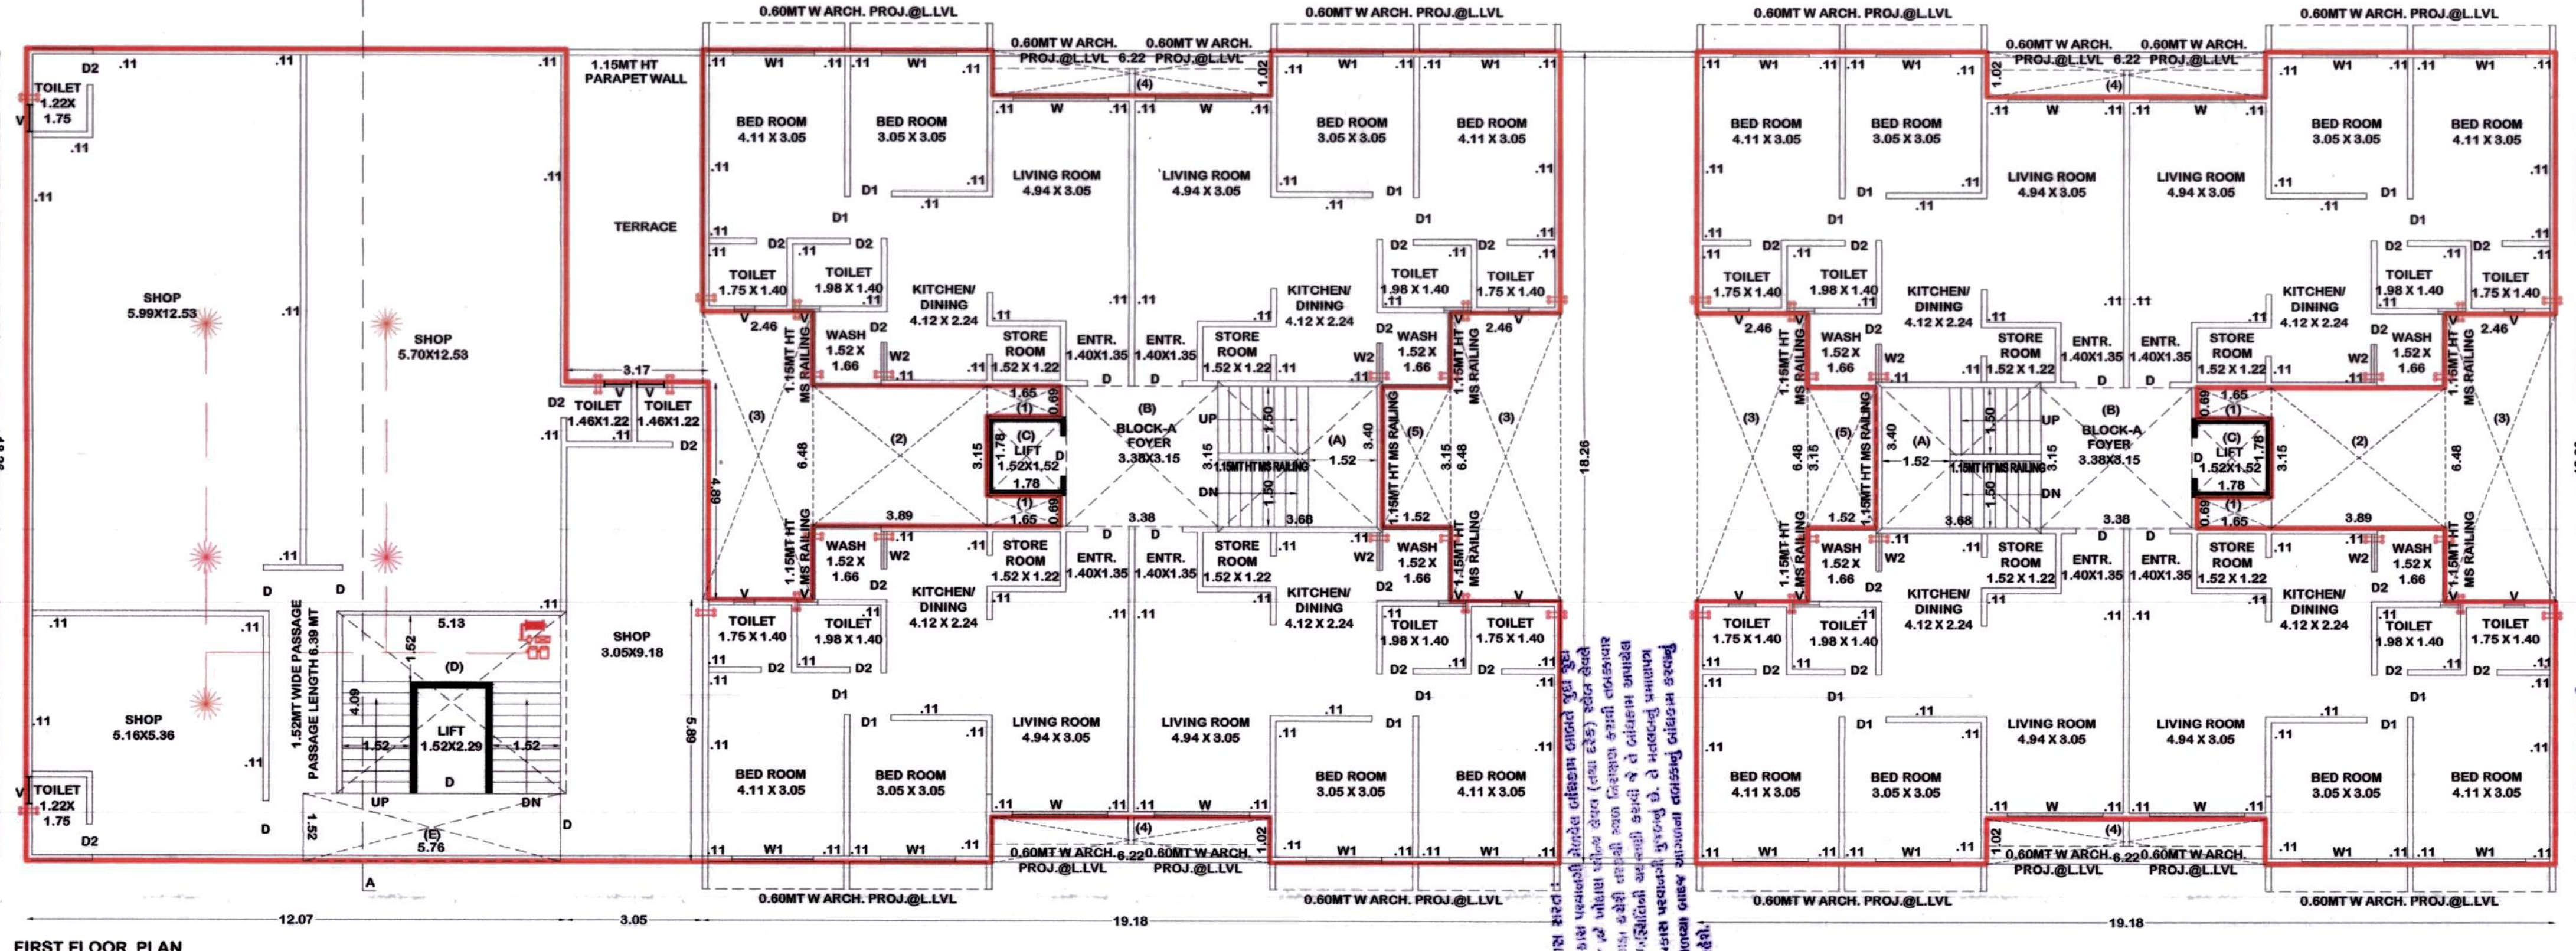
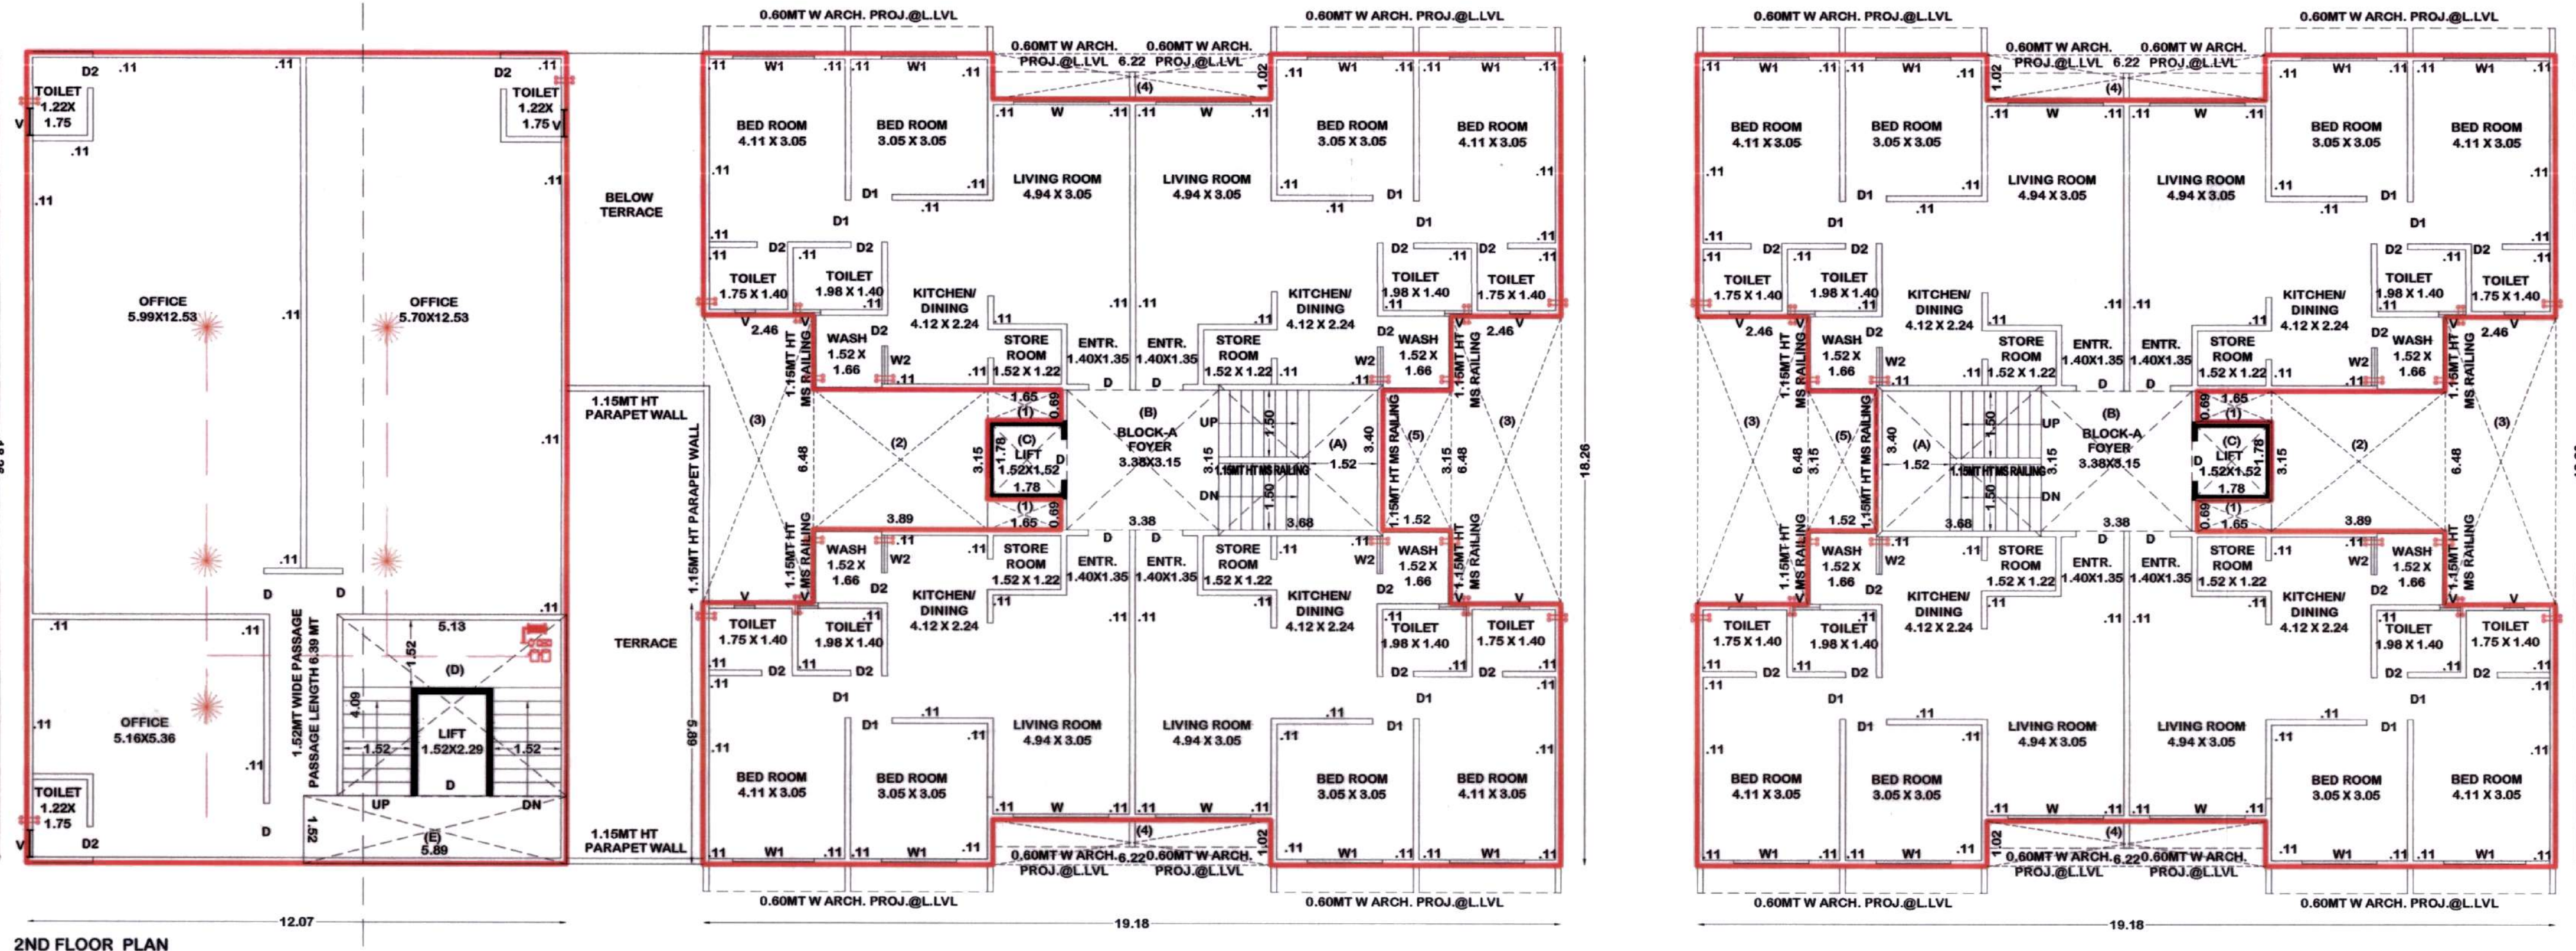


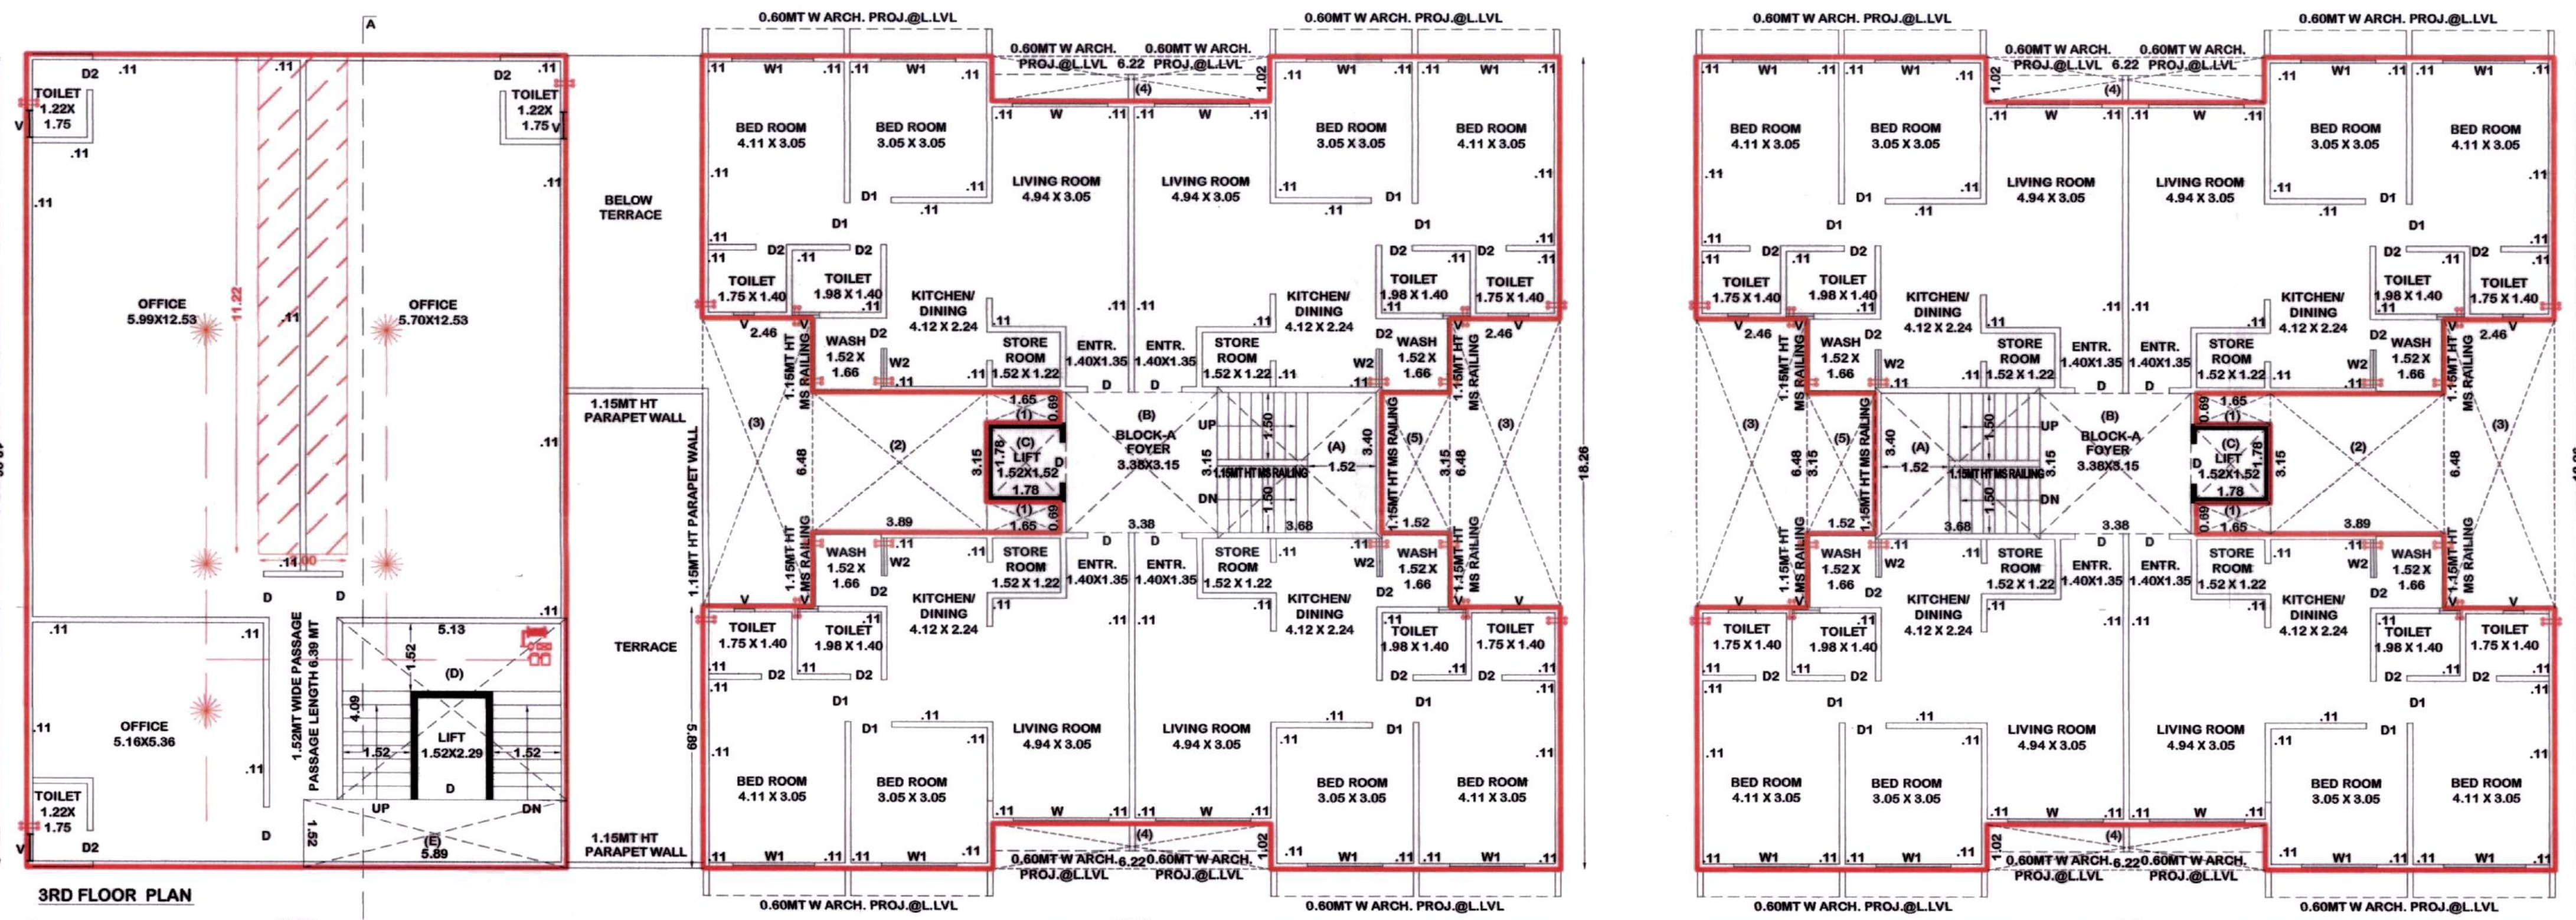

B.U.P AREA CALC.

FIRST FLOOR

12.07 X 10.28 X 2	=	700.45	SQ. MTR.
12.07 X 10.28 X 1	=	220.40	SQ. MTR.
3.05 X 5.89 X 1	=	17.96	SQ. MTR.
3.17 X 4.89 X 1	=	15.50	SQ. MTR.
TOTAL	=	954.31	SQ. MTR.
LESS:			
1.145 X 0.89 X 4	=	4.55	SQ. MTR.
2.389 X 3.15 X 2	=	24.51	SQ. MTR.
3.246 X 6.48 X 4	=	63.76	SQ. MTR.
4.622 X 1.02 X 4	=	25.38	SQ. MTR.
5.152 X 3.15 X 2	=	9.58	SQ. MTR.
TOTAL	=	127.78	SQ. MTR.
PROP. B.U.P AREA ON 1ST FL.	=	826.53	SQ. MTR.

F.S.I. AREA CALC.

1ST FLOOR

NET B.A. ON 1ST FL.	=	826.53	SQ. MTR.
Less:			
A. 3.88 X 3.40 X 2	=	25.02	SQ. MTR.
B. 3.38 X 3.15 X 2	=	21.29	SQ. MTR.
C. 1.78 X 1.78 X 2	=	6.34	SQ. MTR.
D. 5.13 X 4.09 X 1	=	20.98	SQ. MTR.
E. 5.89 X 1.52 X 1	=	8.95	SQ. MTR.
TOTAL LESS WRK.	=	62.58	SQ. MTR.
PROP. 1ST FL. F.S.I. AREA	=	763.95	SQ. MTR.

B.U.P AREA CALC.

2ND FL. TO 4TH FLOOR

12.07 X 10.28 X 2	=	700.45	SQ. MTR.
12.07 X 10.28 X 1	=	220.40	SQ. MTR.
3.05 X 5.89 X 1	=	17.96	SQ. MTR.
3.17 X 4.89 X 1	=	15.50	SQ. MTR.
TOTAL	=	954.31	SQ. MTR.
LESS:			
1.145 X 0.89 X 4	=	4.55	SQ. MTR.
2.389 X 3.15 X 2	=	24.51	SQ. MTR.
3.246 X 6.48 X 4	=	63.76	SQ. MTR.
4.622 X 1.02 X 4	=	25.38	SQ. MTR.
5.152 X 3.15 X 2	=	9.58	SQ. MTR.
TOTAL	=	127.78	SQ. MTR.
PROP. B.U.P AREA ON 2ND FL. TO 4TH FL.	=	826.53	SQ. MTR.

F.S.I. AREA CALC.

2ND FL. TO 4TH FLOOR

NET B.A. ON 2ND TO 4TH FL.	=	826.53	SQ. MTR.
Less:			
A. 3.88 X 3.40 X 2	=	25.02	SQ. MTR.
B. 3.38 X 3.15 X 2	=	21.29	SQ. MTR.
C. 1.78 X 1.78 X 2	=	6.34	SQ. MTR.
D. 5.13 X 4.09 X 1	=	20.98	SQ. MTR.
E. 5.89 X 1.52 X 1	=	8.95	SQ. MTR.
TOTAL LESS WRK.	=	62.58	SQ. MTR.
PROP. 2ND FL. TO 4TH FL. F.S.I. AREA	=	763.95	SQ. MTR.

B.U.P AREA CALC.

5TH FLOOR

12.07 X 10.28 X 2	=	700.45	SQ. MTR.
12.07 X 10.28 X 1	=	220.40	SQ. MTR.
3.05 X 5.89 X 1	=	17.96	SQ. MTR.
3.17 X 4.89 X 1	=	15.50	SQ. MTR.
TOTAL	=	954.31	SQ. MTR.
LESS:			
1.145 X 0.89 X 4	=	4.55	SQ. MTR.
2.389 X 3.15 X 2	=	24.51	SQ. MTR.
3.246 X 6.48 X 4	=	63.76	SQ. MTR.
4.622 X 1.02 X 4	=	25.38	SQ. MTR.
5.152 X 3.15 X 2	=	9.58	SQ. MTR.
TOTAL	=	127.78	SQ. MTR.
PROP. B.U.P AREA ON 5TH FL.	=	826.53	SQ. MTR.

F.S.I. AREA CALC.

5TH FLOOR

NET B.A. ON 5TH FL.	=	826.53	SQ. MTR.
Less:			
A. 3.88 X 3.40 X 2	=	25.02	SQ. MTR.
B. 3.38 X 3.15 X 2	=	21.29	SQ. MTR.
C. 1.78 X 1.78 X 2	=	6.34	SQ. MTR.
D. 5.13 X 4.09 X 1	=	20.98	SQ. MTR.
E. 5.89 X 1.52 X 1	=	8.95	SQ. MTR.
TOTAL LESS WRK.	=	62.58	SQ. MTR.
PROP. 5TH FL. F.S.I. AREA	=	763.95	SQ. MTR.

COMMERCIAL BUILT UP & F.S.I. AREA

B.U.P AREA CALC.

FIRST FLOOR

12.07 X 10.28 X 1	=	220.40	SQ. MTR.
3.05 X 5.89 X 1	=	17.96	SQ. MTR.
3.17 X 4.89 X 1	=	15.50	SQ. MTR.
TOTAL	=	253.86	SQ. MTR.
PROP. B.U.P AREA ON 1ST FL. [COMM.]	=	253.86	SQ. MTR.

F.S.I. AREA CALC.

1ST FLOOR

NET B.A. ON 1ST FL.	=	253.86	SQ. MTR.
Less:			
A. 3.88 X 3.40 X 1	=	13.26	SQ. MTR.
B. 3.38 X 3.15 X 1	=	10.64	SQ. MTR.
C. 1.78 X 1.78 X 1	=	3.17	SQ. MTR.
D. 5.13 X 4.09 X 1	=	20.98	SQ. MTR.
E. 5.89 X 1.52 X 1	=	8.95	SQ. MTR.
TOTAL LESS WRK.	=	56.96	SQ. MTR.
PROP. 1ST FL. F.S.I. AREA [COMM.]	=	196.90	SQ. MTR.

B.U.P AREA CALC.

2ND FL. TO 4TH FLOOR

12.07 X 10.28 X 2	=	700.45	SQ. MTR.
12.07 X 10.28 X 1	=	220.40	SQ. MTR.
3.05 X 5.89 X 1	=	17.96	SQ. MTR.
3.17 X 4.89 X 1	=	15.50	SQ. MTR.
TOTAL	=	954.31	SQ. MTR.
LESS:			
1.145 X 0.89 X 4	=	4.55	SQ. MTR.
2.389 X 3.15 X 2	=	24.51	SQ. MTR.
3.246 X 6.48 X 4	=	63.76	SQ. MTR.
4.622 X 1.02 X 4	=	25.38	SQ. MTR.
5.152 X 3.15 X 2	=	9.58	SQ. MTR.
TOTAL	=	127.78	SQ. MTR.
PROP. B.U.P AREA ON 2ND FL. TO 4TH FL.	=	826.53	SQ. MTR.

F.S.I. AREA CALC.

2ND FL. TO 4TH FLOOR

NET B.A. ON 2ND TO 4TH FL.	=	826.53	SQ. MTR.
Less:			
A. 3.88 X 3.40 X 2	=	25.02	SQ. MTR.
B. 3.38 X 3.15 X 2	=	21.29	SQ. MTR.
C. 1.78 X 1.78 X 2	=	6.34	SQ. MTR.
D. 5.13 X 4.09 X 1	=	20.98	SQ. MTR.
E. 5.89 X 1.52 X 1	=	8.95	SQ. MTR.
TOTAL LESS WRK.	=	62.58	SQ. MTR.
PROP. 2ND FL. TO 4TH FL. F.S.I. AREA	=	763.95	SQ. MTR.

SHEET NO. 2

BUILDING PLAN

PLAN SHOWING PROP. RESI.+COMM. BUILDING ON SUR. NO. 289/3, F.P. NO. 199, T.P. NO. 2 (SANAND) AT VILLAGE: SANAND, TAL.: SANAND, DIST.: AHMEDABAD.

SCALE: 1:100 CM = 1.00 MT

ZONE: **RESIDENCE - I**

USE OF THE CONST. **RESI.+COMMERCIAL**

COMMERICAL PAYMENT & F.S.I. AREA CALC.

COMMERCIAL N.A. LAND = 667.27 SQ. MTR.

PERM. F.S.I. AREA @ 1.8 = 1201.09 SQ. MTR.

PAYM. F.S.I. AREA @ 0.25 = 300.27 SQ. MTR.

3RD FLOOR

4TH FLOOR

5TH FLOOR

TOTAL COMM. PAYM. F.S.I. AREA = 300.27 SQ. MTR.

COMM. PAYM. F.S.I. AREA CALC.

2ND FL. TO 4TH FL.

3RD FLOOR

4TH FLOOR

5TH FLOOR

TOTAL COMM. PAYM. F.S.I. AREA = 300.27 SQ. MTR.

SCHEDULE OF OPENING

DOOR	WINDOW	R.C.C. STAIR DETAIL
D = 1.20 X 2.10	W = 2.13 X 1.20	1.52 MT WIDTH
D1 = 0.90 X 2.10	V = 0.61 X 0.60	0.30 MT TREAD
D2 = 0.78 X 2.10		0.16 MT RISER

COLOUR NOTES:

- PLOT BOUNDARY
- O.P. WORK
- PROP. WORK
- PROP. DRAINAGE
- ROAD
- P.WEL
- PAYM. F.S.I.

DEVELOPER

ENGINEER

OWNER

C.O.W

ENGINEER

PRAFUL A. SHRIMALI

CHOKSI JIGAR D. (B.E. CIVIL)

APPROVED

17 FEB 2017

74