


Amenities

- Solar Water Heater
- Bore Recharge
- Fire System

Site Location :

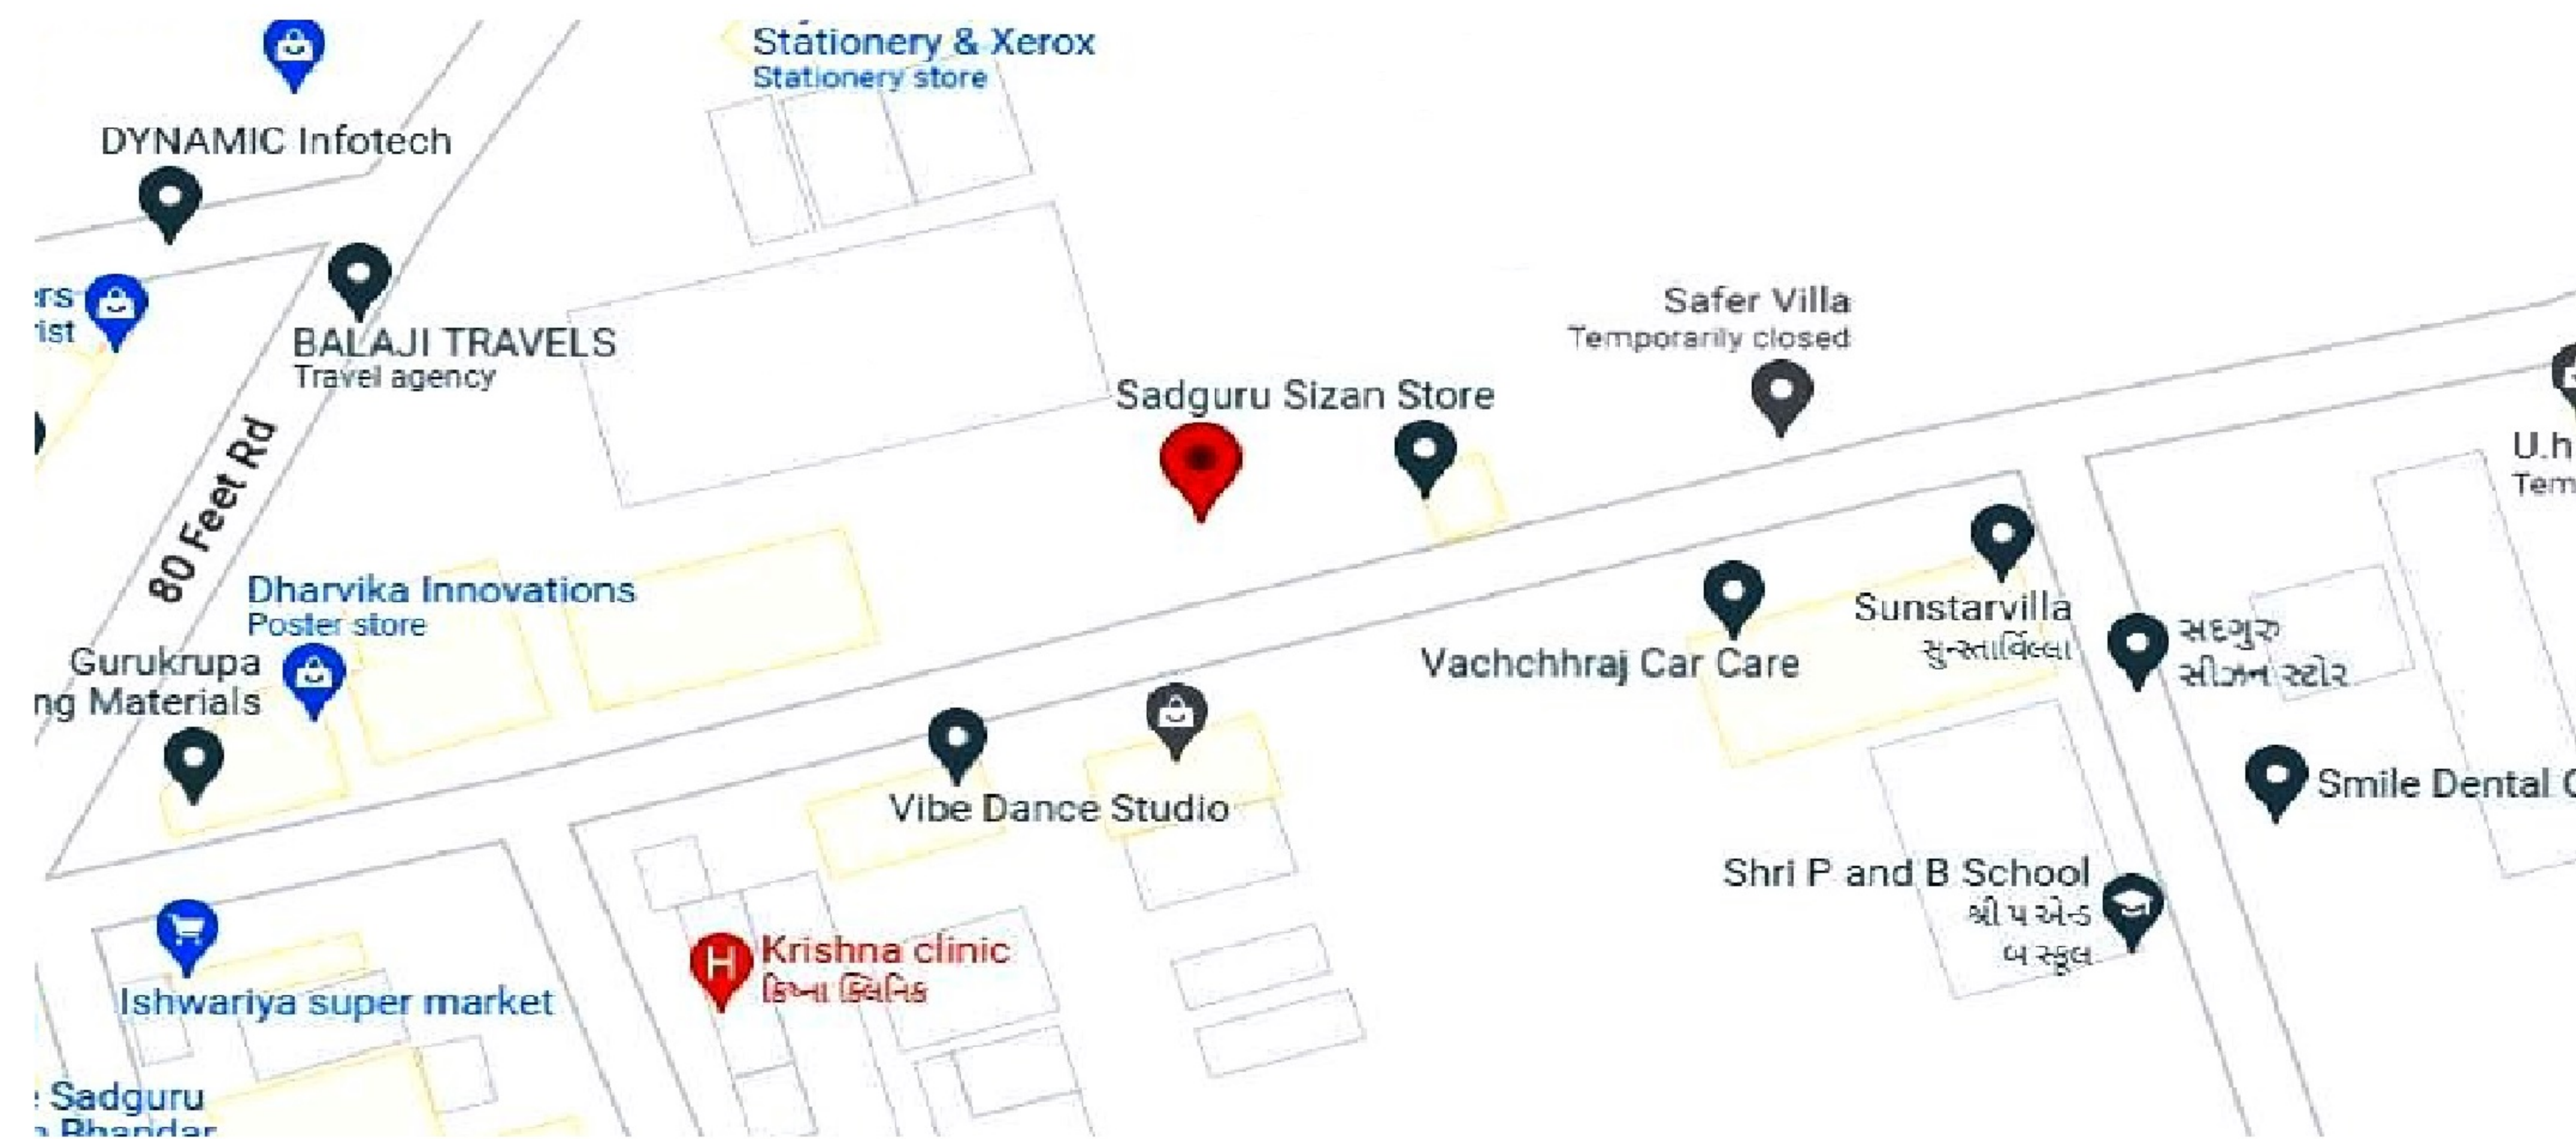

SHREE AMBE PRIDE - A

Project By

Rudra Developers

Advocate

Maulik H. Sayani

Engineer

Ketan Dave

Architect

Keyur S Chauhan


Site Address

Sadhuvaswani Kunj Road, Near Ishwariya Super Market, P & B School Main Road, Rajkot.


Booking Contact No. : 8511775463




1B2SHK Flat and 3SHK Flat and Shop

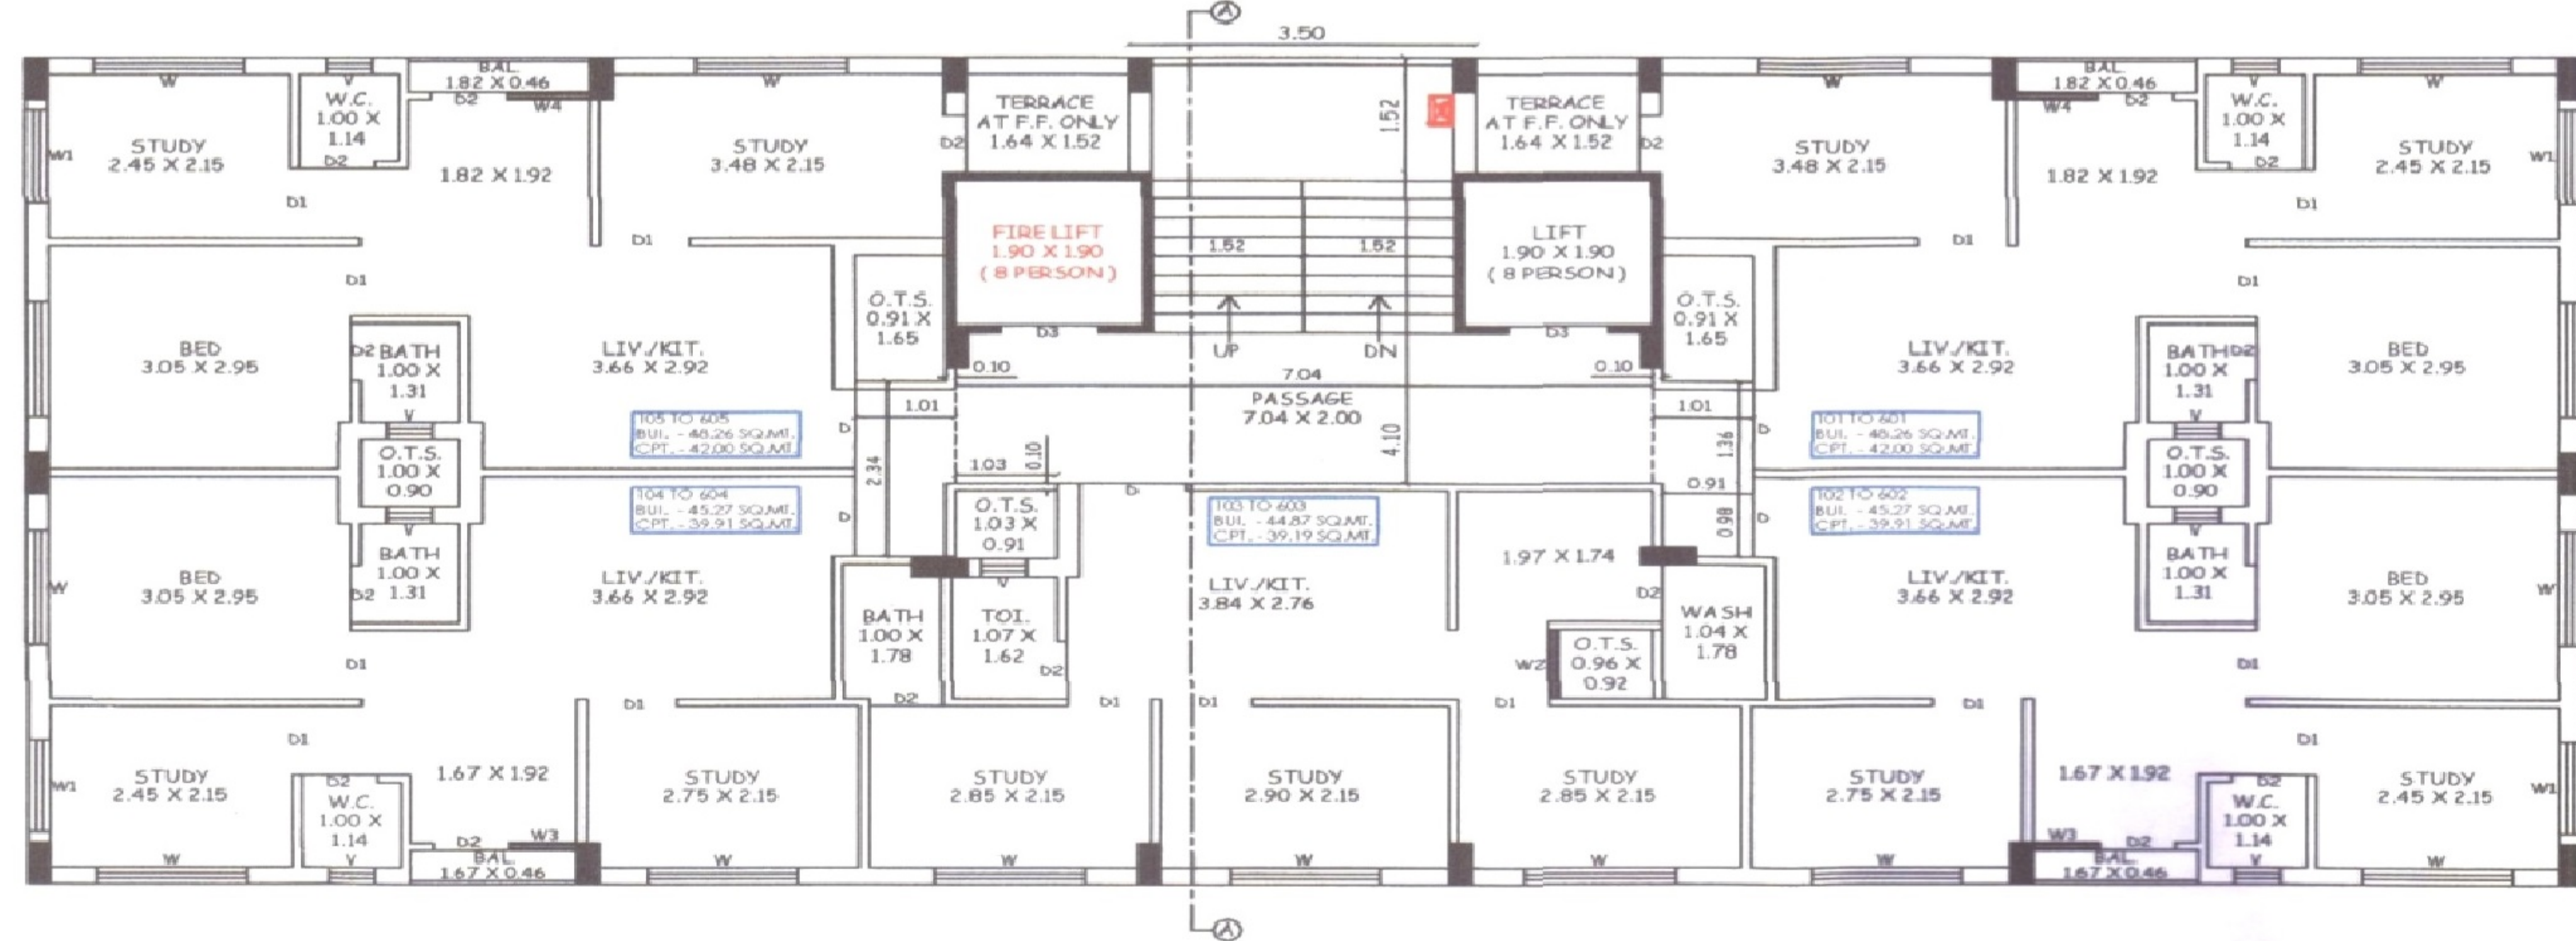

FIRST TO SIXTH FLOOR PLAN
SCALE - 1:100

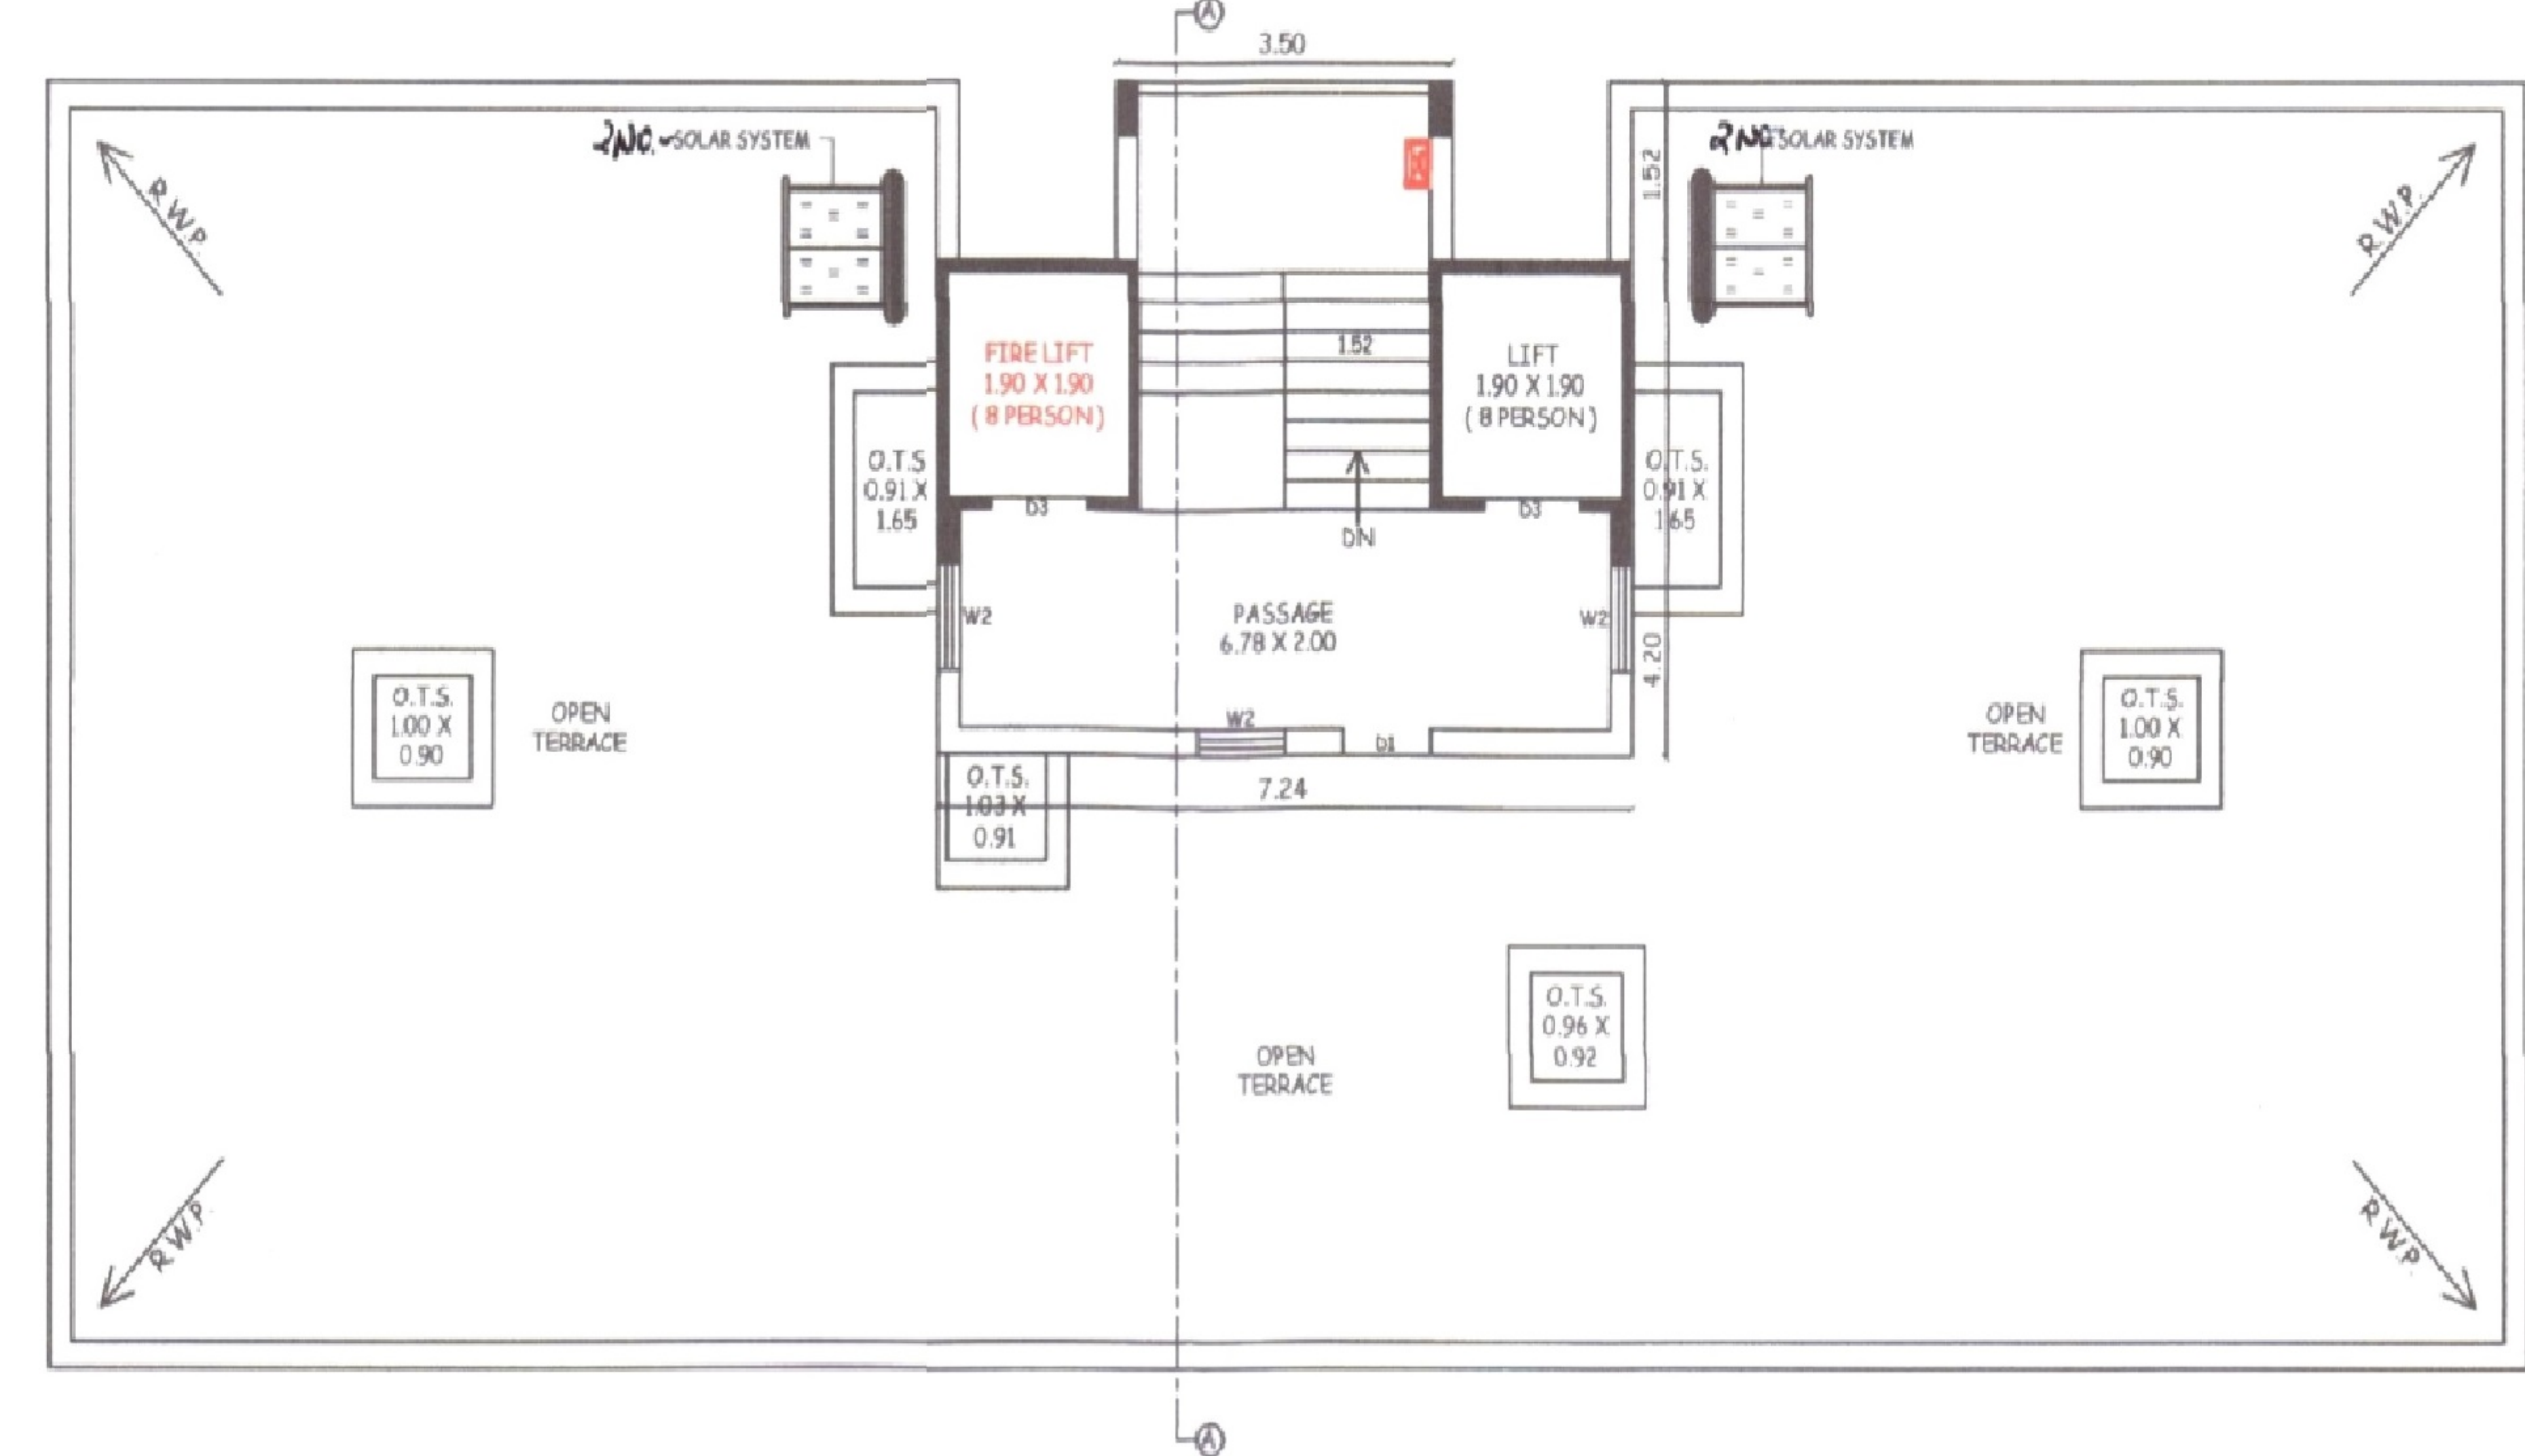

TERRACE FLOOR PLAN
SCALE - 1:100

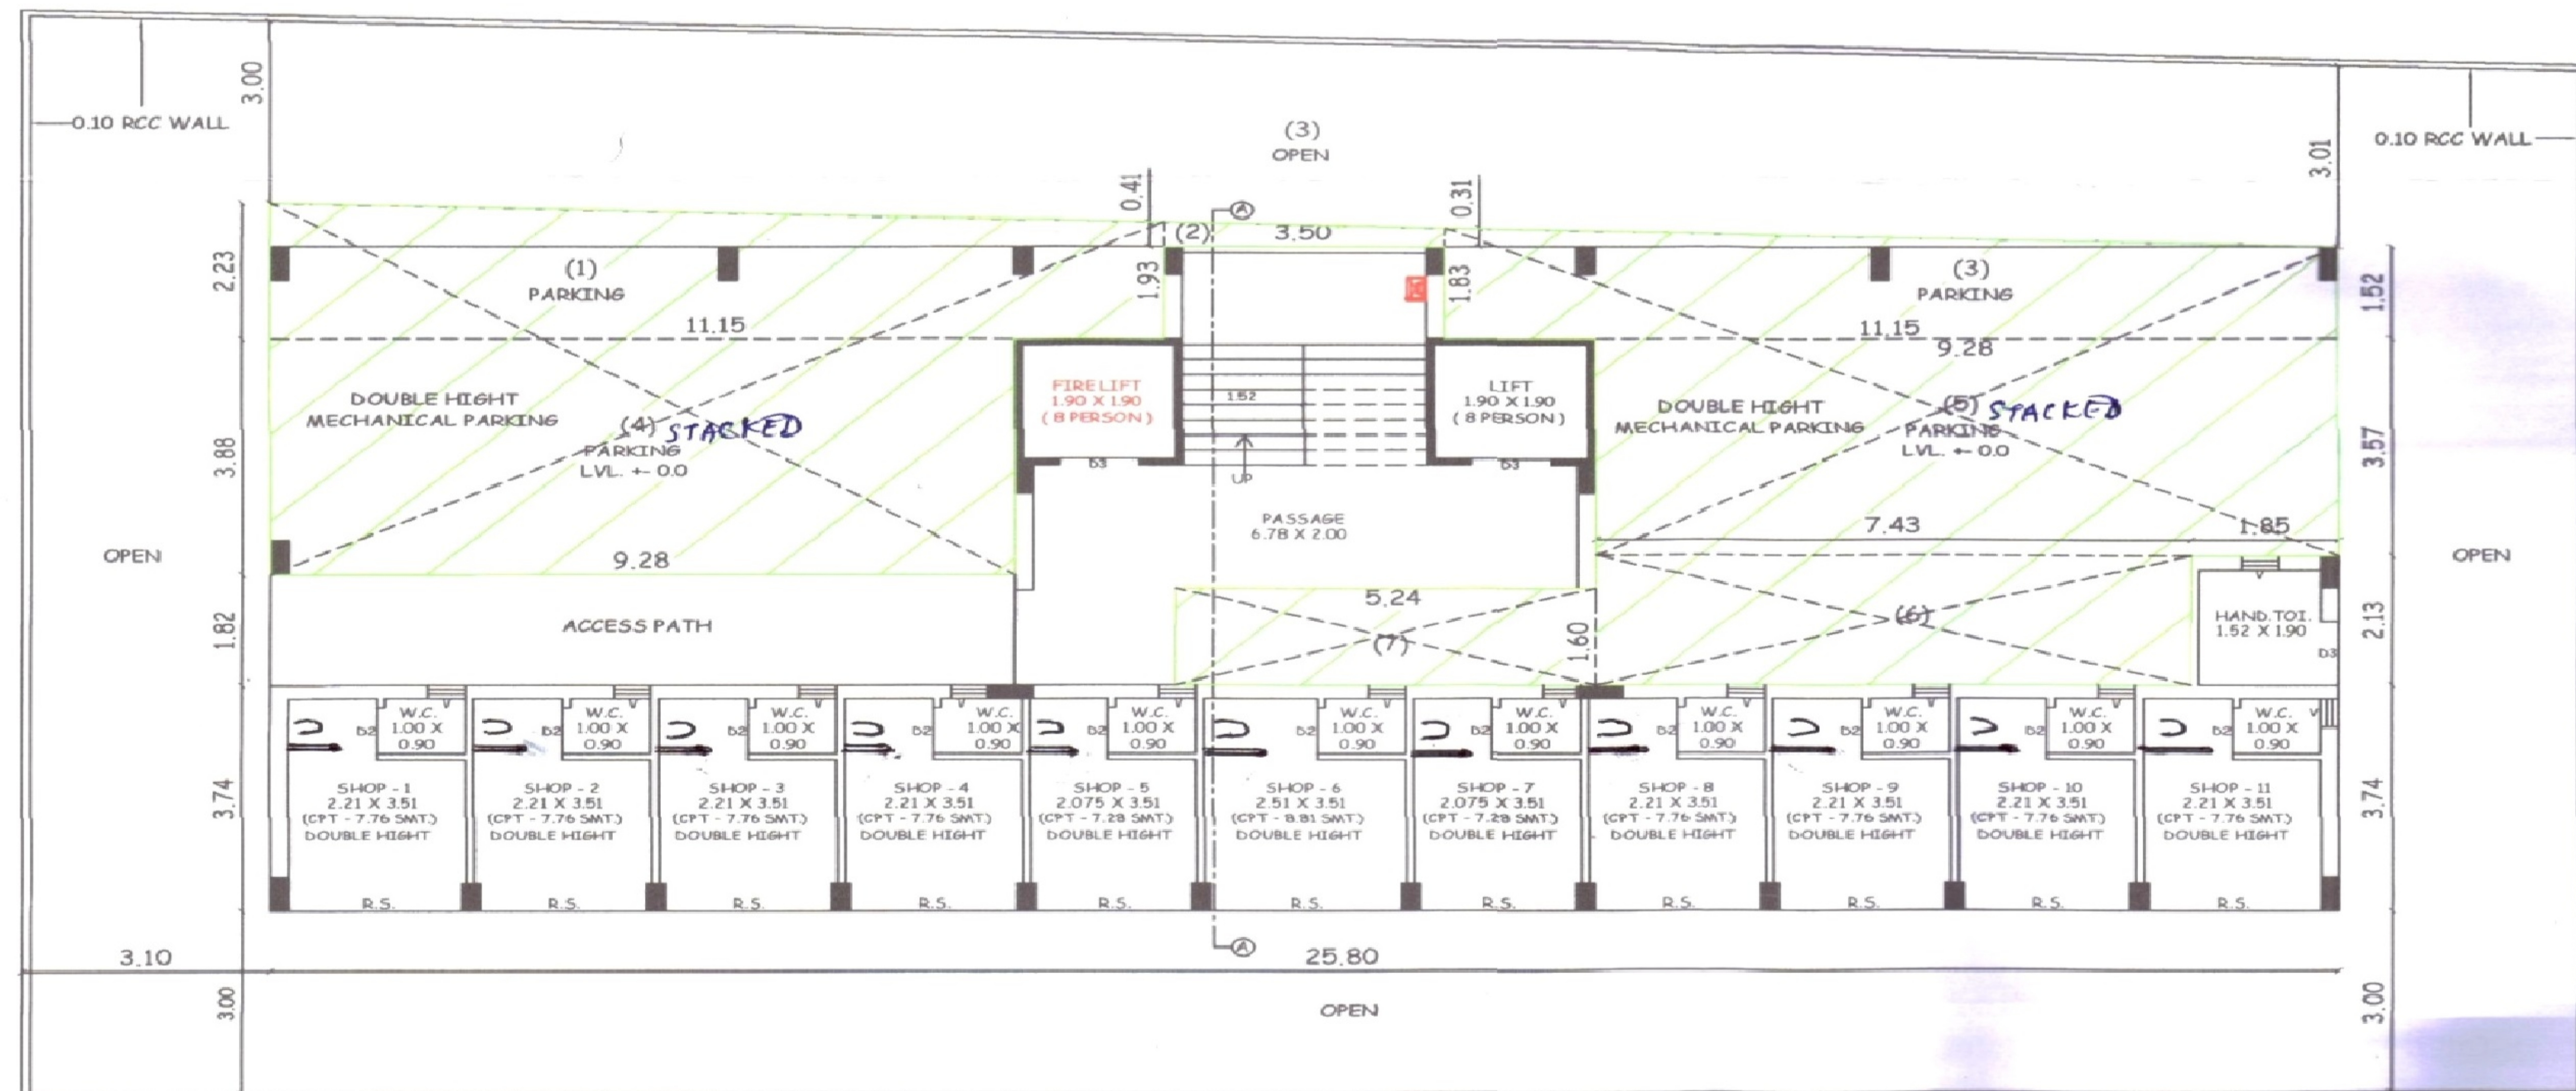

GROUND FLOOR PLAN
SCALE - 1:100