

Development permission is granted to the condition that it shall be the responsibility of the applicant and the Architect/Engineer/Surveyor/Structural Designer, to follow the relevant I. S specification in structural design and ensure safety of the buildings and as such structural designs are not verified unless renewed the validity of this permission expires on 31-6-2023.

Permission for sub division/amalgamation development as sanctioned by Commissioner under the provisions of the Gujarat Town Planning and Urban Development Act, 1978 and the Bombay Provincial Municipal Corporation Act, 1948 is granted for the Land bearing G.S. No./R.S.-No./F.P. No.130.....of MOTA VARACHHA.....as per the attached plans and permission letter (Rajchudhi) vide gazette No. T.D.O/DP/.....dated.....


Date: 31/6/2023
(IC Town Development Officer,
Surat Municipal Corporation



OWNER SIGNATURE		SIGNATURE	
FOR MEERA DEVELOPERS		PARTNER	
ARCHITECT		ARCHITECT & PLANNER	
AR. TUSHAR H SUTARIYA		AR. TUSHAR H SUTARIYA	
White Shade Architects / surat		White Shade Architects / surat	
C.O.A : CA/2016/77481		C.O.A : CA/2016/77481	
SMC : TDD/AR/361		SMC : TDD/AR/361	

ELEVATION

SECTION A-A
SCALE: 1/100

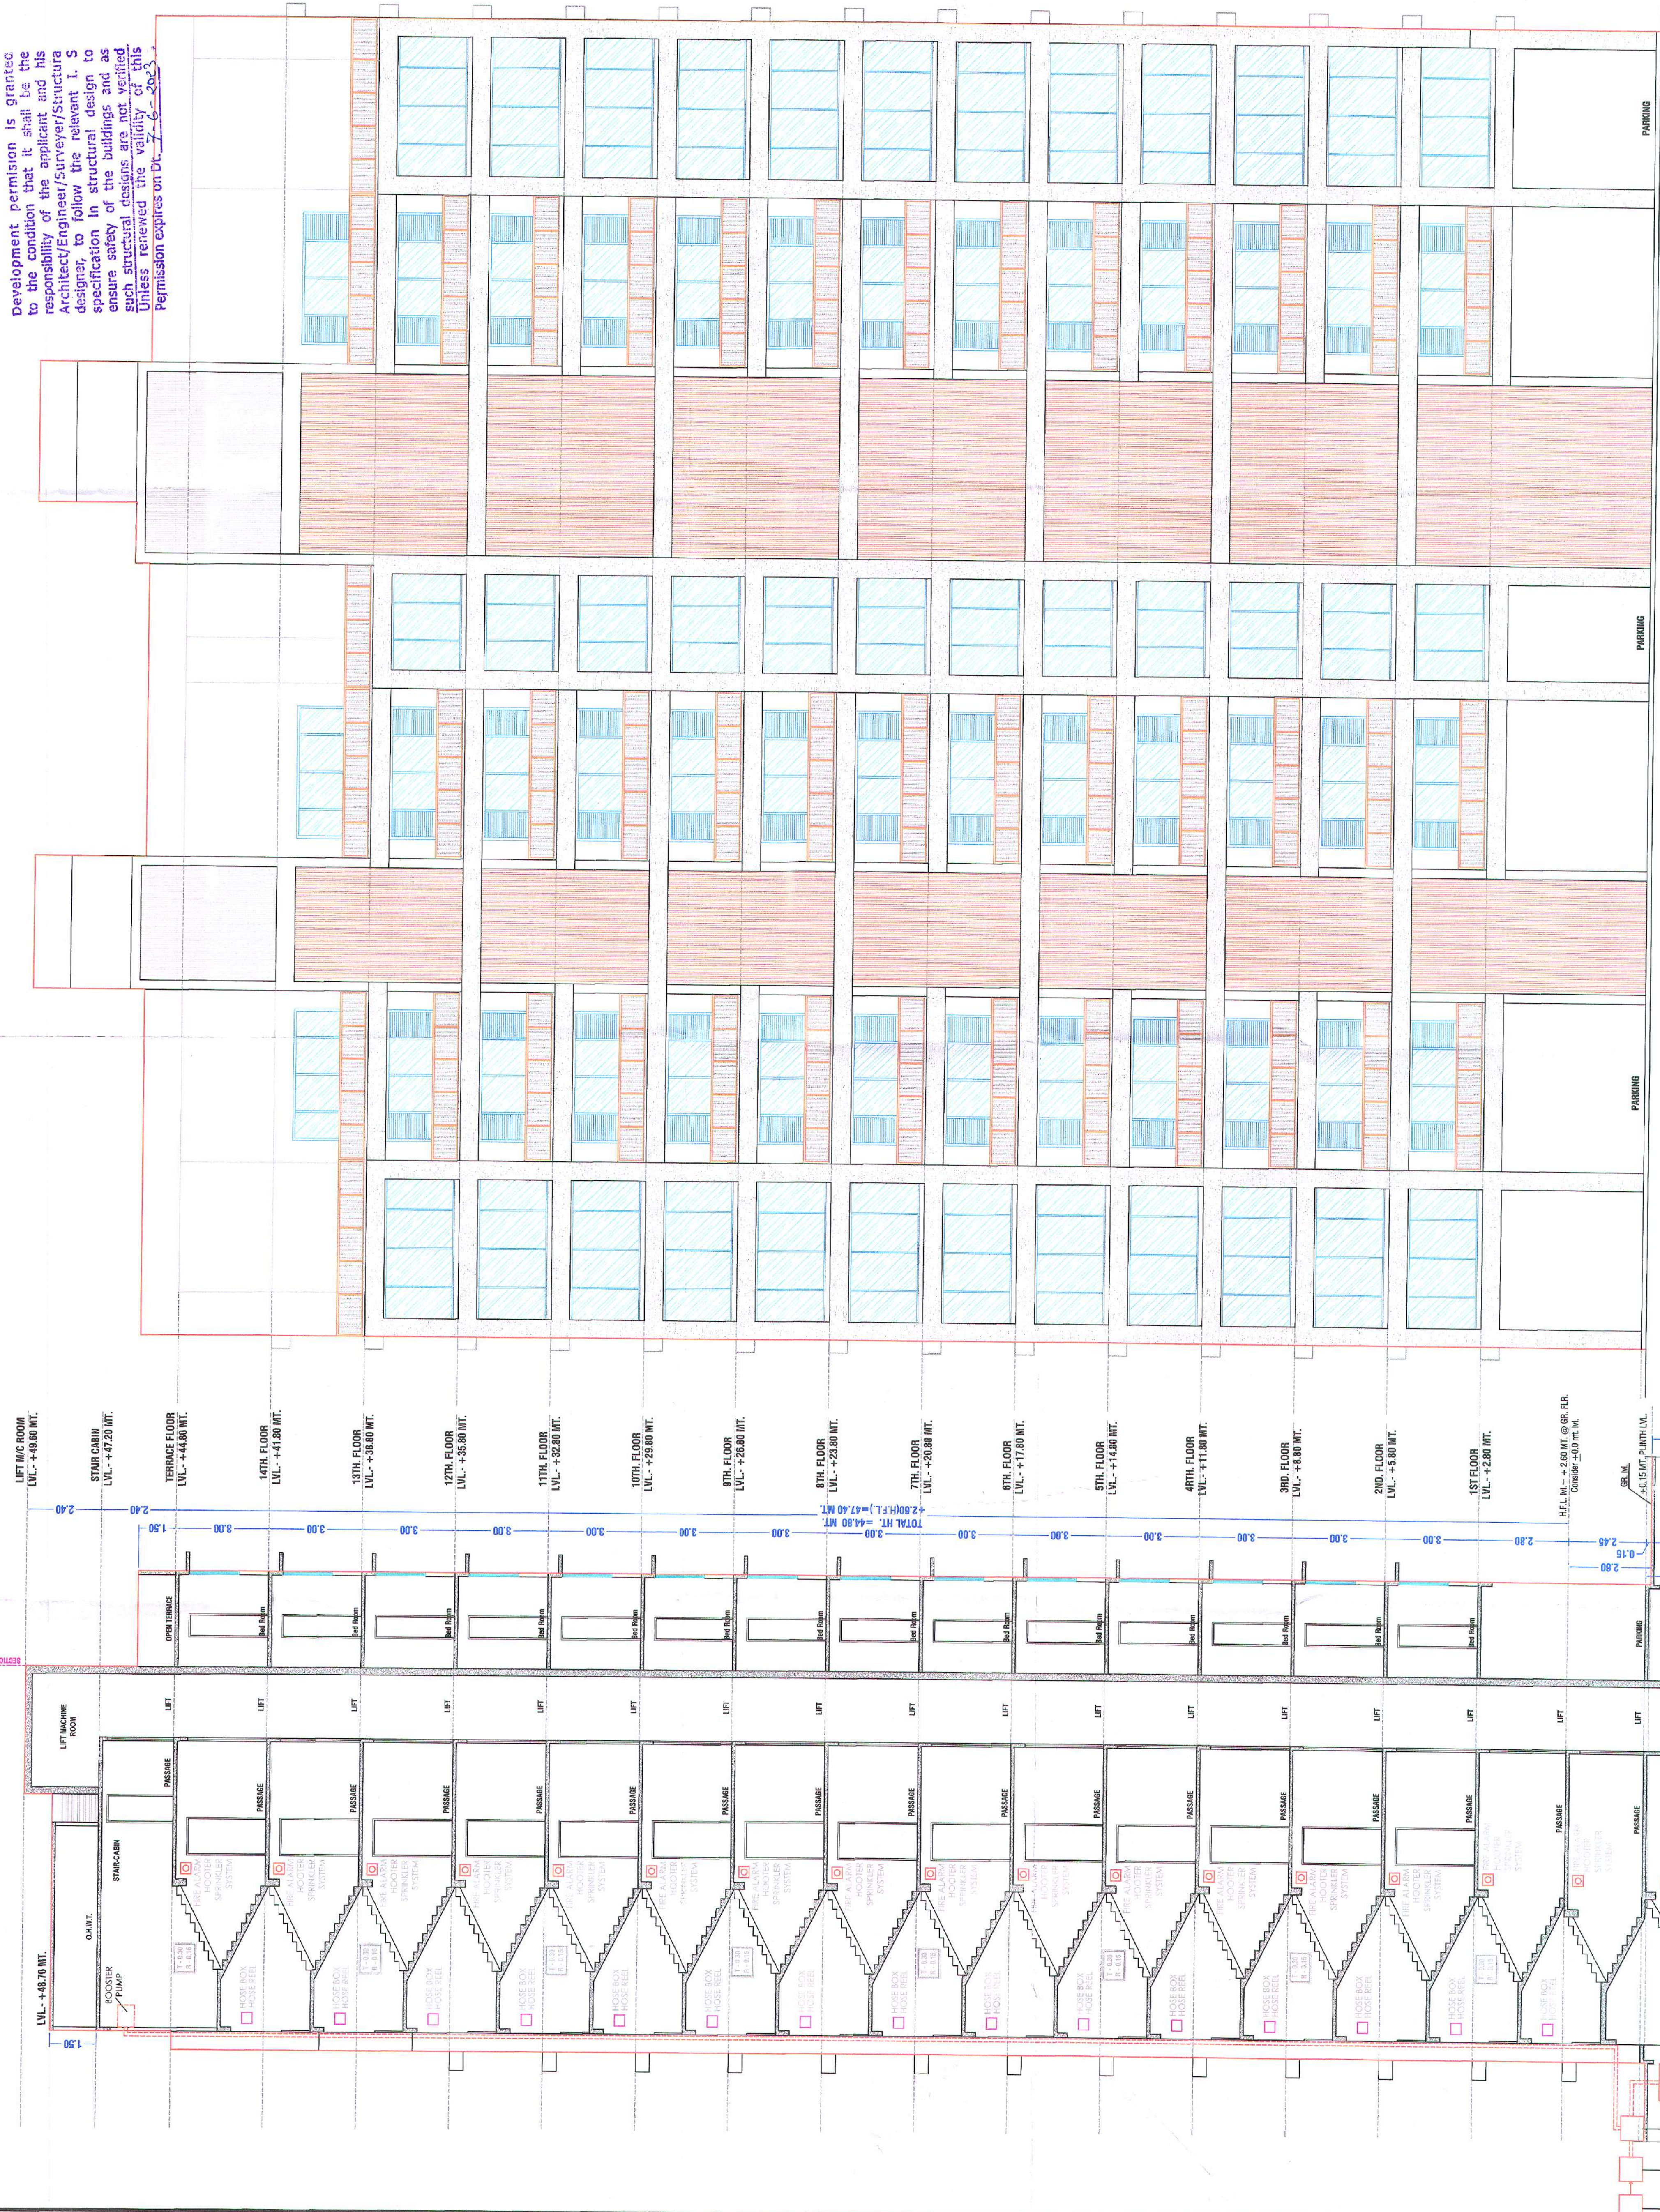

FRONT ELEVATION
SCALE: 1CM = 1MT.

SECTION A-A
SCALE: 1CM = 1MT.

Development permission is granted to the condition that it shall be the responsibility of the applicant and his Architect/Engineer/Surveyor/Structural Designer, to follow the relevant I. S specification in structural design and ensure safety of the buildings and as such structural designs are not verified. Unless reviewed the validity of this Permission expires on Dt. 7-6-2023.

Permission for sub division/amalgamation development as Sanctioned by Commissioner under the provisions of the Gujarat Town Planning and Urban Development Act, 1975 and the Bombay Provincial Municipal Corporation Act, 1949 is granted for the Land bearing C-8, No. RS- No. FF. No. 130, of Ward No. MOJE/TPS. No. 25, as per the attached plans and permission letter (Rajachini) vide outward No. T.D.O./DPI, dated, 5-6-2023.

Date: 16/06/2023
UG Town Development Officer,
Surat Municipal Corporation

OWNER SIGNATURE

FOR MEERA DEVELOPERS

CHANNI PARTNER

ARCHITECT & PLANNER

SIGNATURE

AR. TUSHAR H SUTARIYA

ARCHITECT

White Shade Architects / surat

C.O.A : CA/2016/77481

SMC : TDO/AR/361