



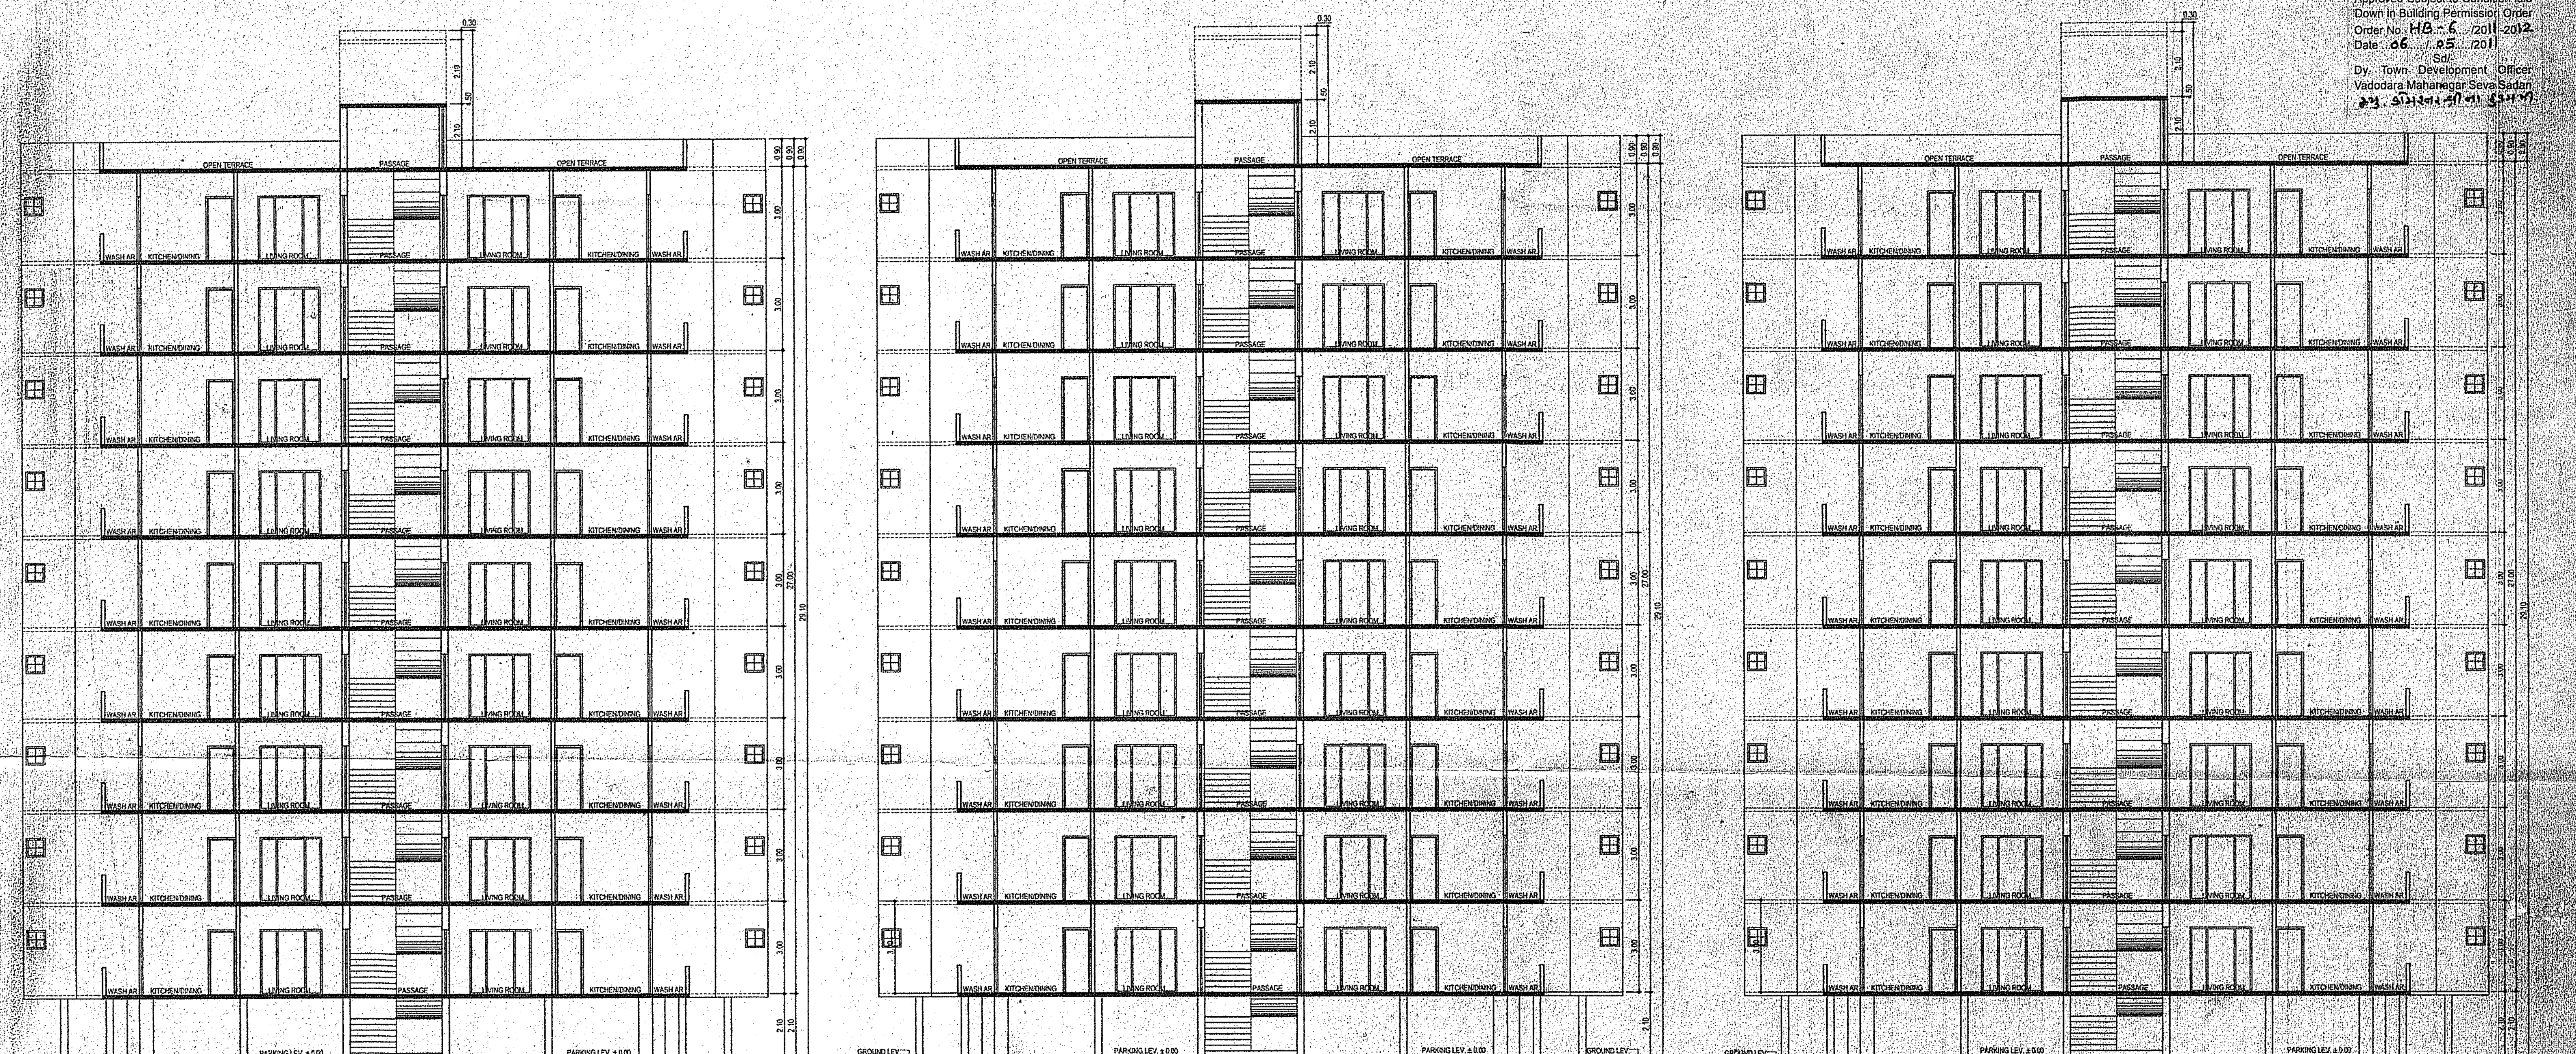

SECTION X-X [TOWER A-B]

SECTION X-X [TOWER C, D, E]

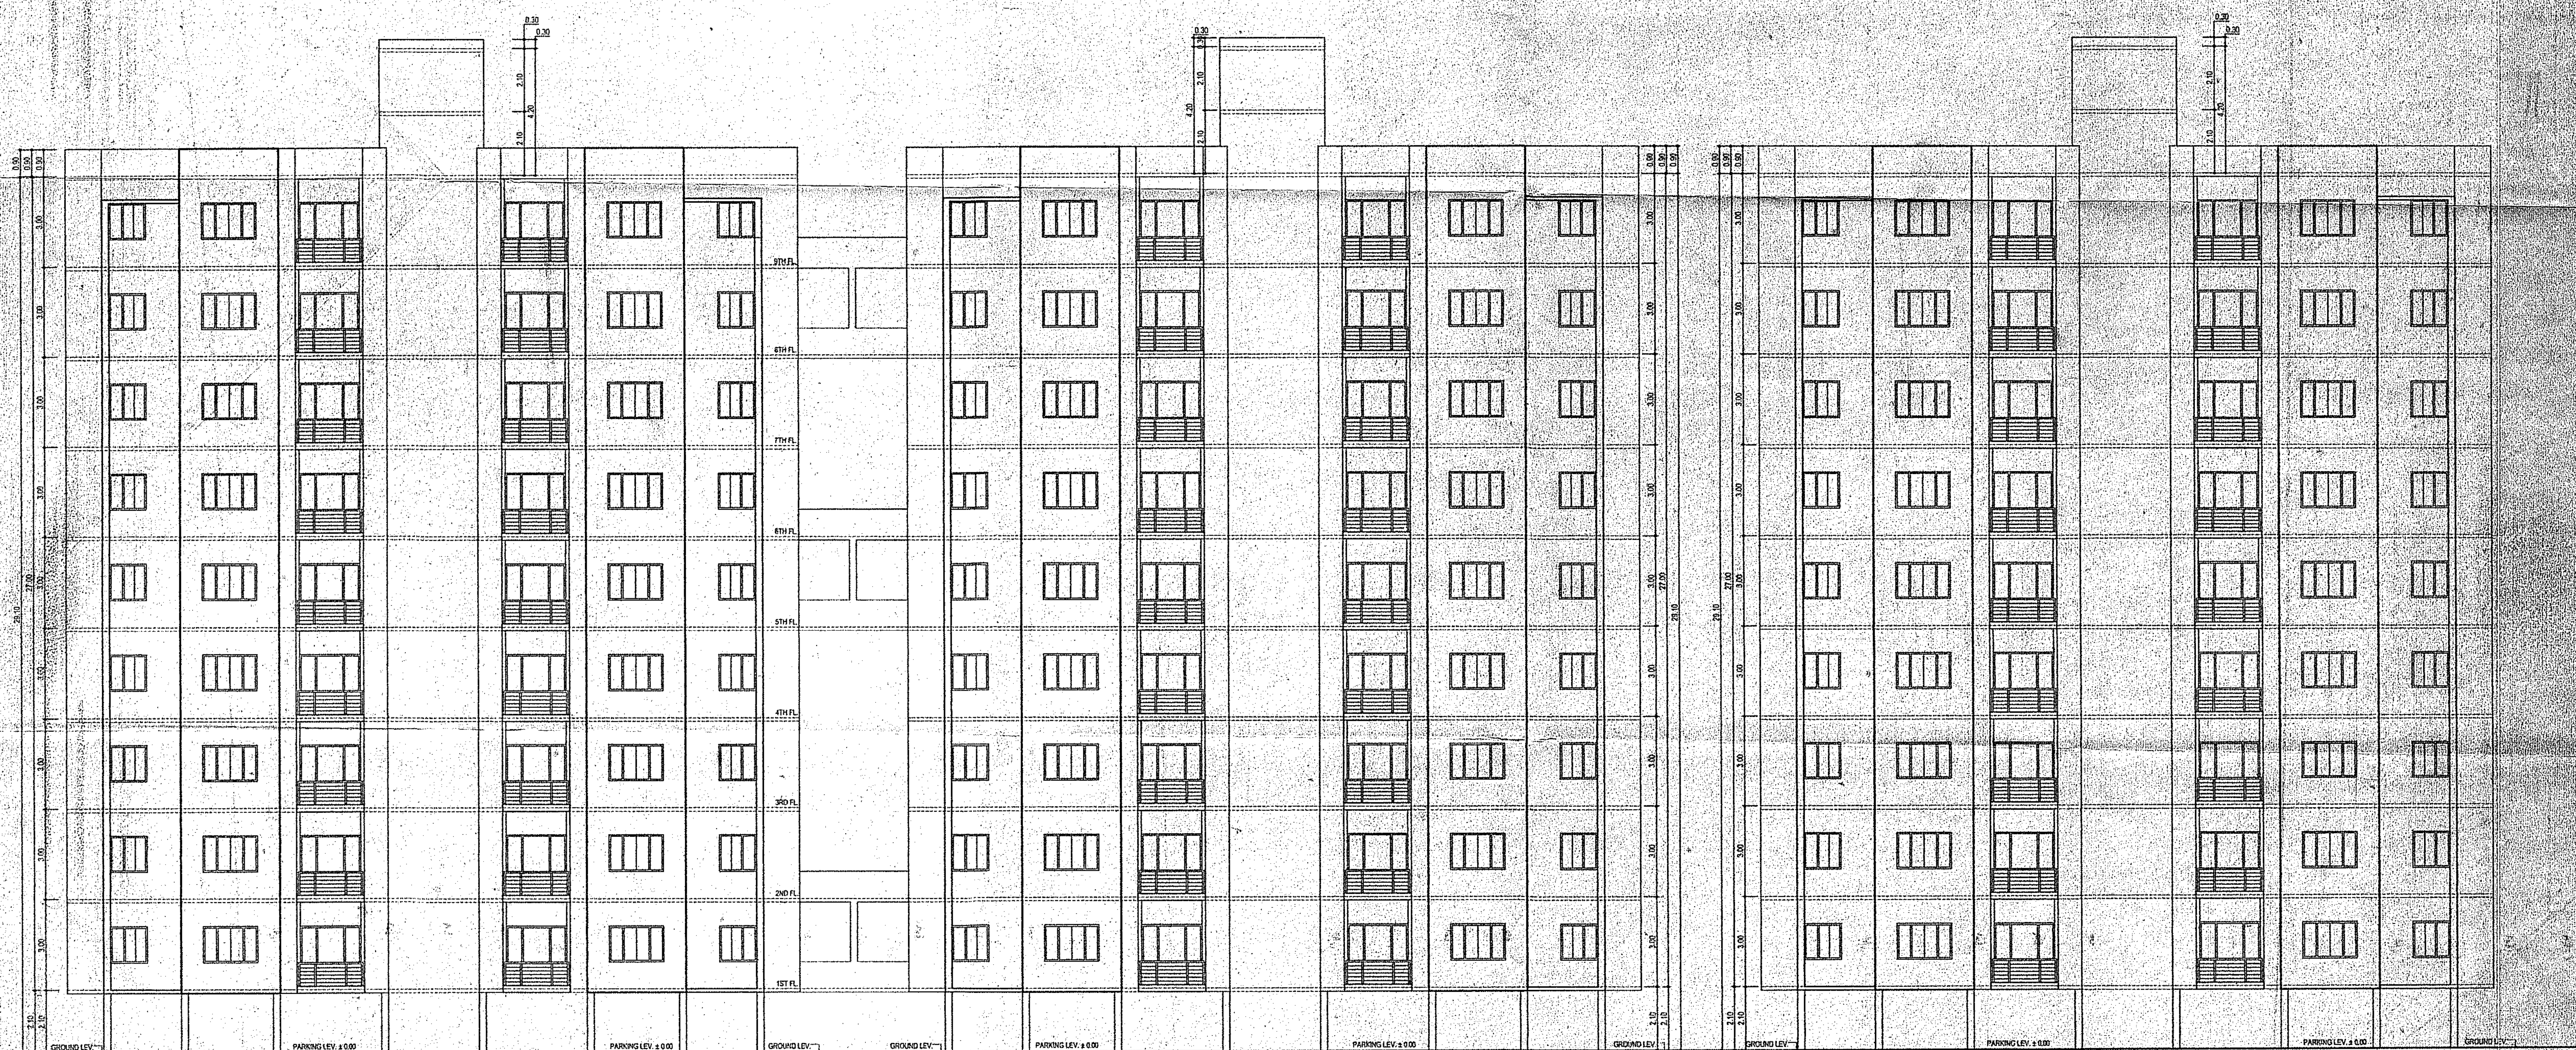

FRONT ELEVATION [TOWER A-B]

FRONT ELEVATION [TOWER C, D, E]

PROPOSED RESIDENTIAL APARTMENT LAY OUT PLAN ON PLOT NO. E / PART IN R.S.NO. 393,405,406/1,406/2 , 418/1 AT VILLAGE : BAPOD , VADODARA.

SCHEDULE OF OPENING

DOOR:	WINDOW:
D : 1.07 X 2.13	W : 1.83 X 1.22
D1 : 0.91 X 2.13	W1 : 1.22 X 1.22
D1 : 0.76 X 2.13	W2 : 0.60 X 0.91
VANTILATOR:	W3 : 0.31 X 0.91
V : 0.61 X 0.61	

Signature
sdl/-
Owner / Builder / Organiser / Developer
Or Authorised Agent of Owner

Signature
TRUE COPY
OM ARCHITECT & ENGINEERS
TEAS PATE
OM ARCHITECT & ENGINEERS
101, Laxmi Nagar, Vadodra
Gujarat - 390 001
www.omarchitect.com