


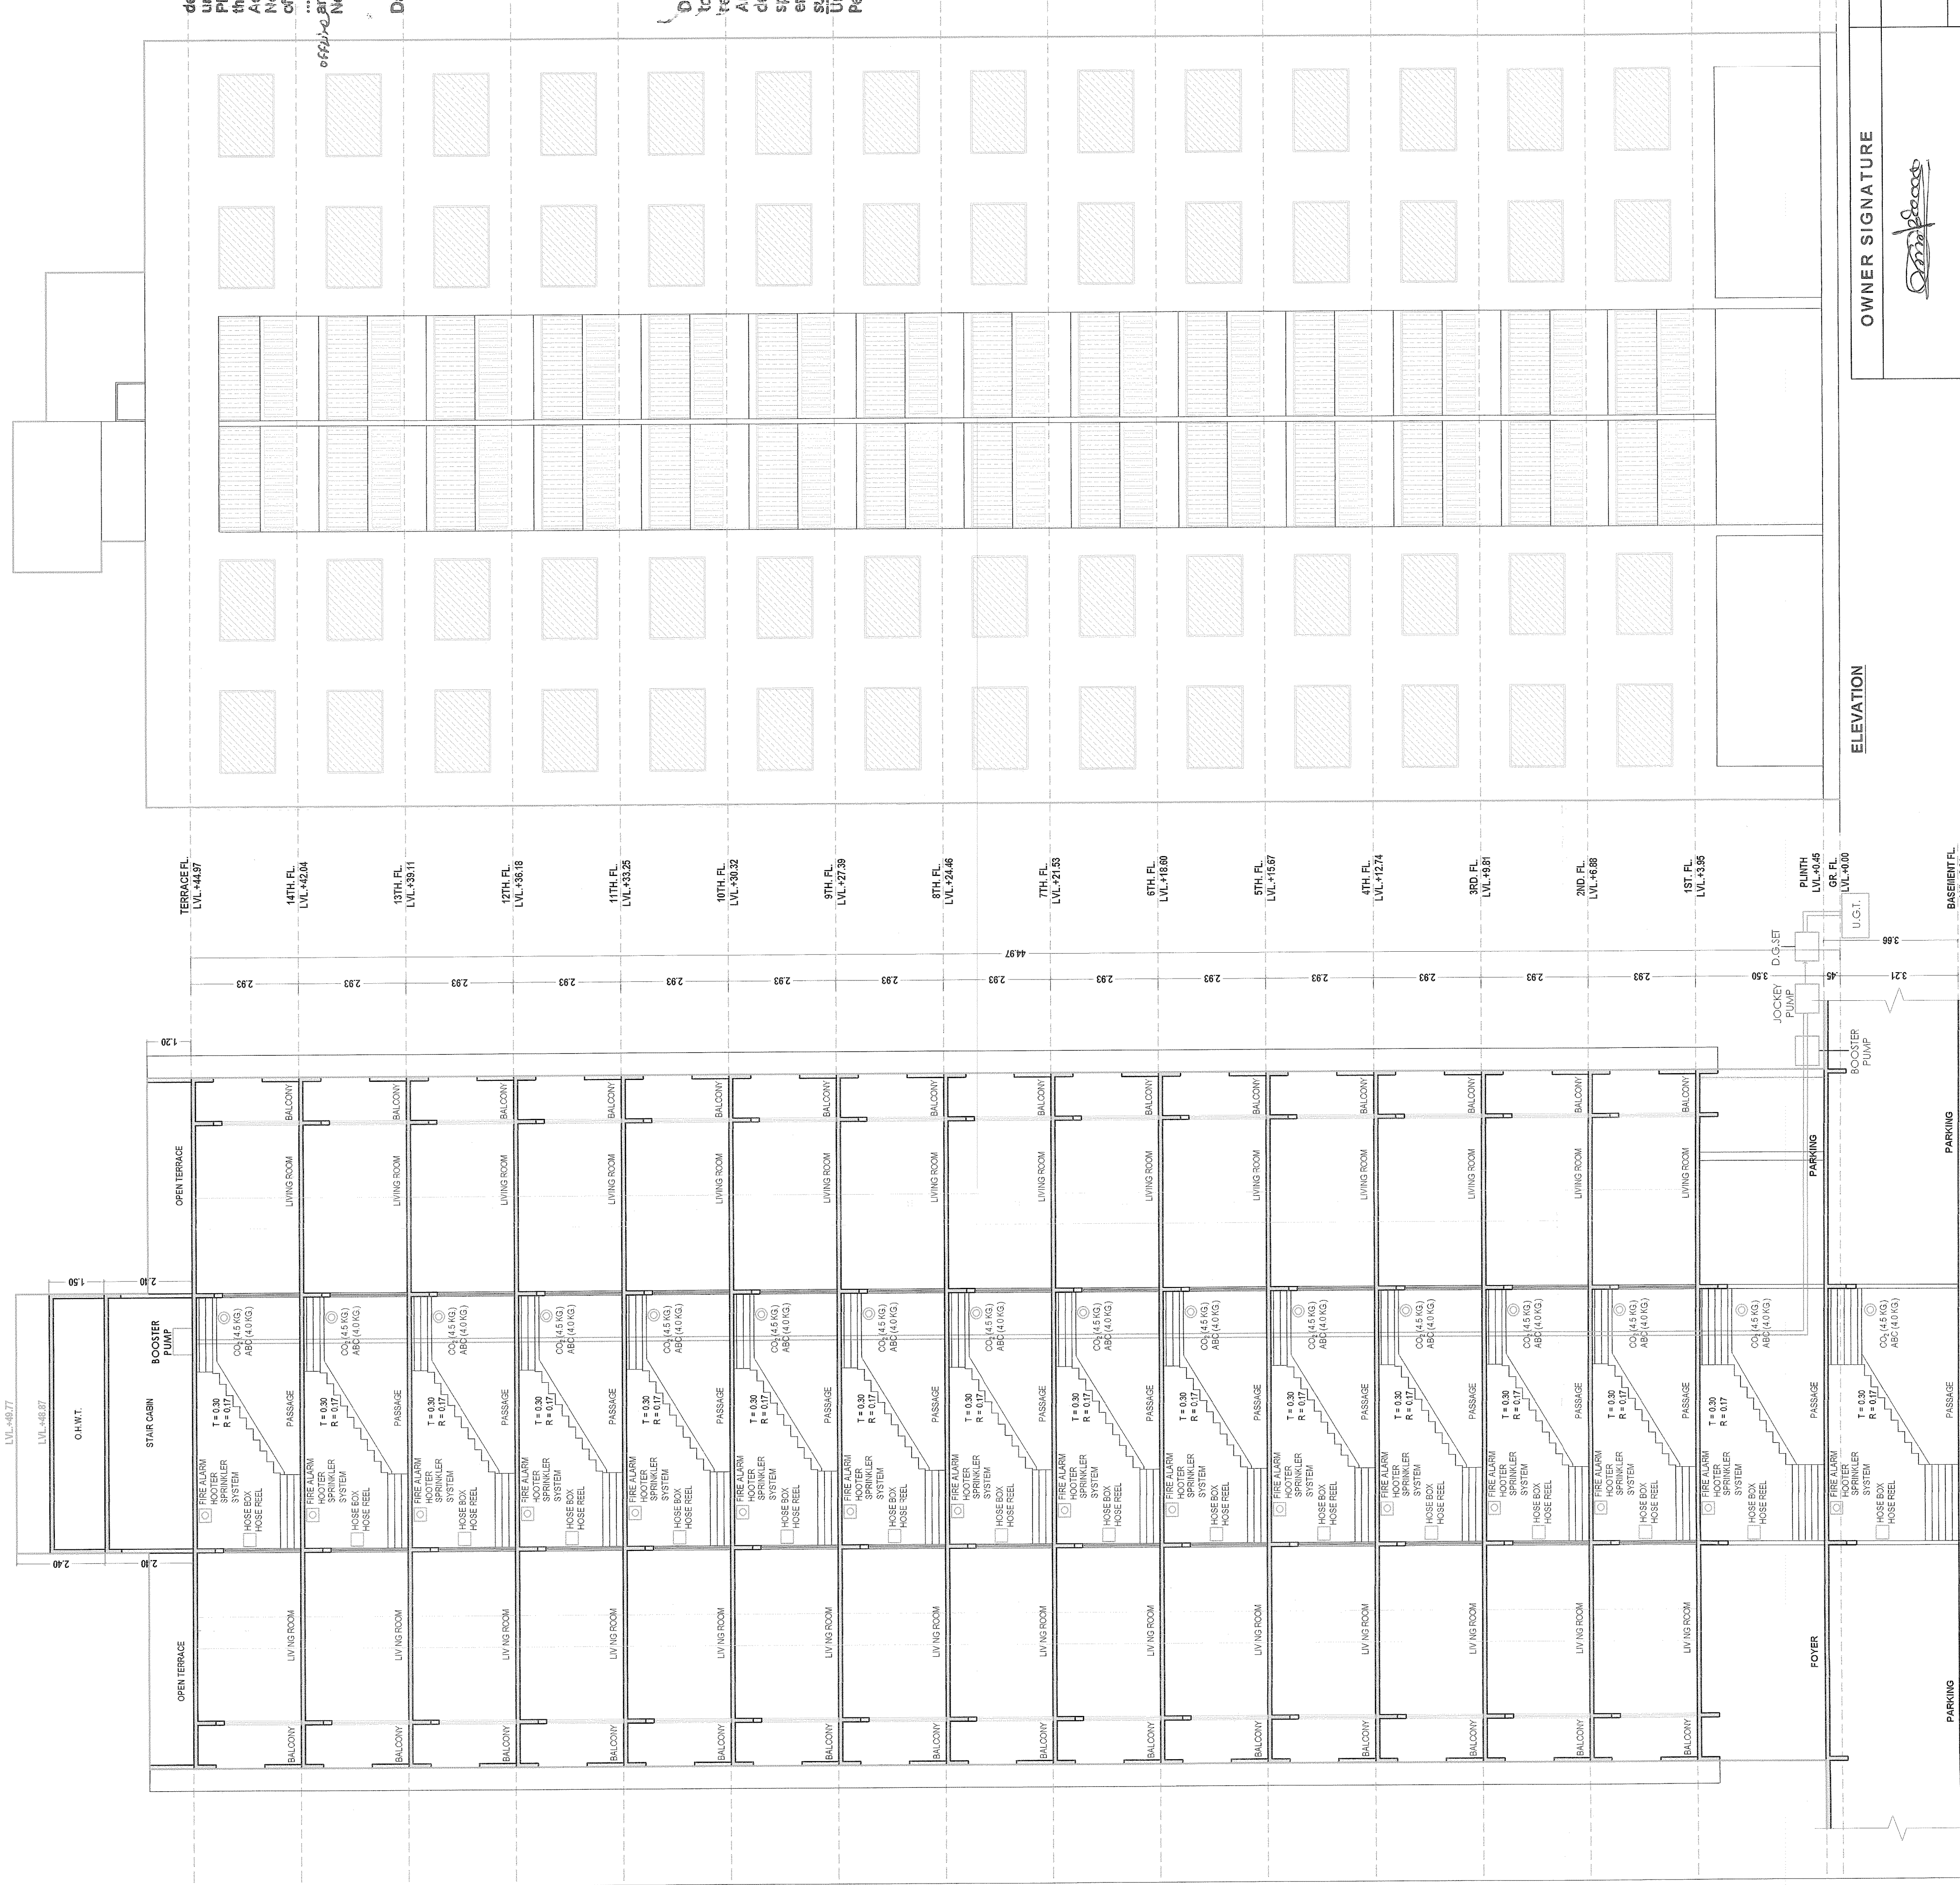

Permission for sub-division/marginalization development as sanctioned by Commissioner under the provisions of the Gujarat Town Planning and Urban Development Act, 1976 and the Bombay Provisional Municipal Corporation Act, 1949 is granted for the Land bearing G-8, No./R-8, No./F.P. No. 44/PAIKEE SUB PLOT-B/PAIKEE SUB PLOT-2, AT- SURAT. as per the attached plans of the said development, dated 16/12/22, No. T.D.O./DP-52, dated 16/12/22.

Date: 16/12/2021
I/C. Town Planner,
Surat Municipal Corporation

Development permission is granted to the condition that it shall be the responsibility of the applicant and his Architect/Engineer/Surveyor/Structural designer, to follow the relevant I. S specification in structural design to ensure safety of the buildings and as such structural designs are not verified Unless renewed the validity of this Permission expires on Dt. 15/12/22.

OWNER SIGNATURE

ELEVATION

ENGINEER & PLANNER

Owner Signature

Alpesh Patel

ALPESH PATEL
T.D.O./ER/1220
449, 450, 451, Four Point,
VIP Road, Vesu, Surat.
OFFICE +91 90990 90391
Info@designroot.in
www.designroot.in

