


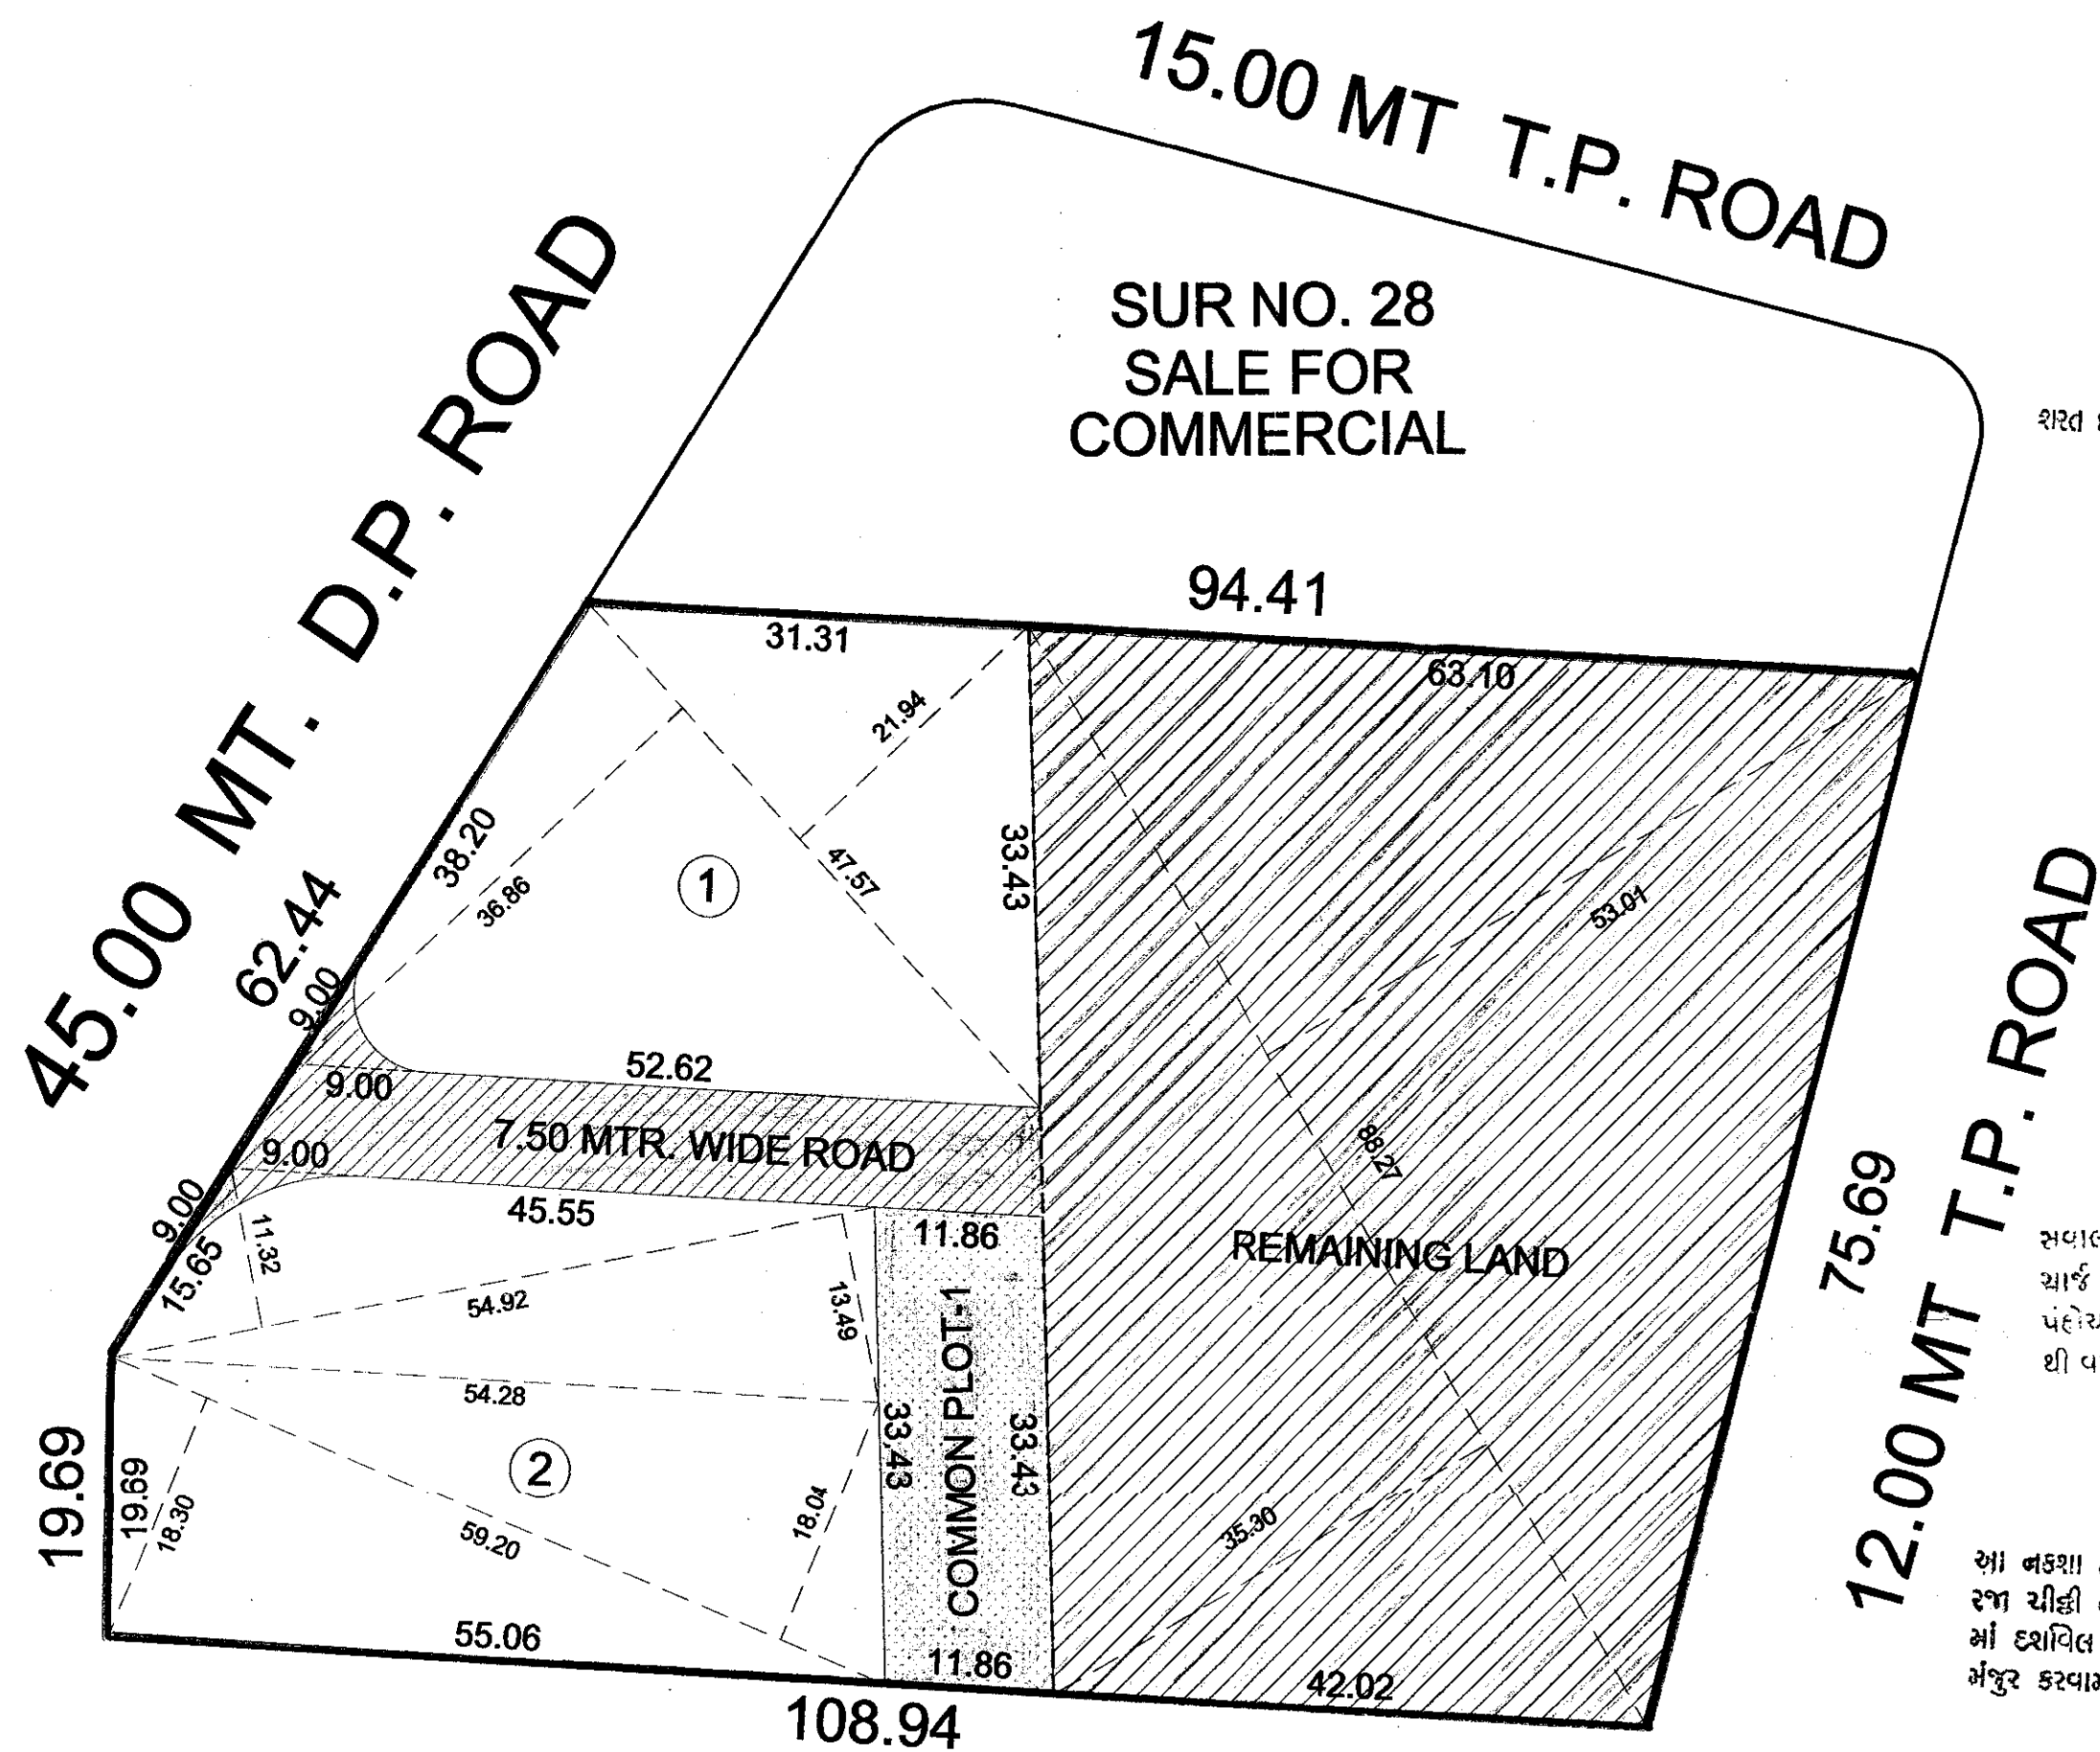
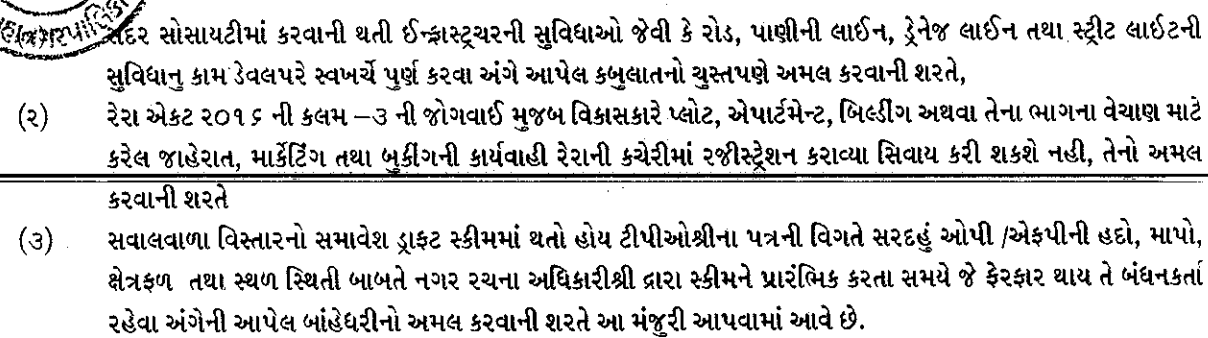
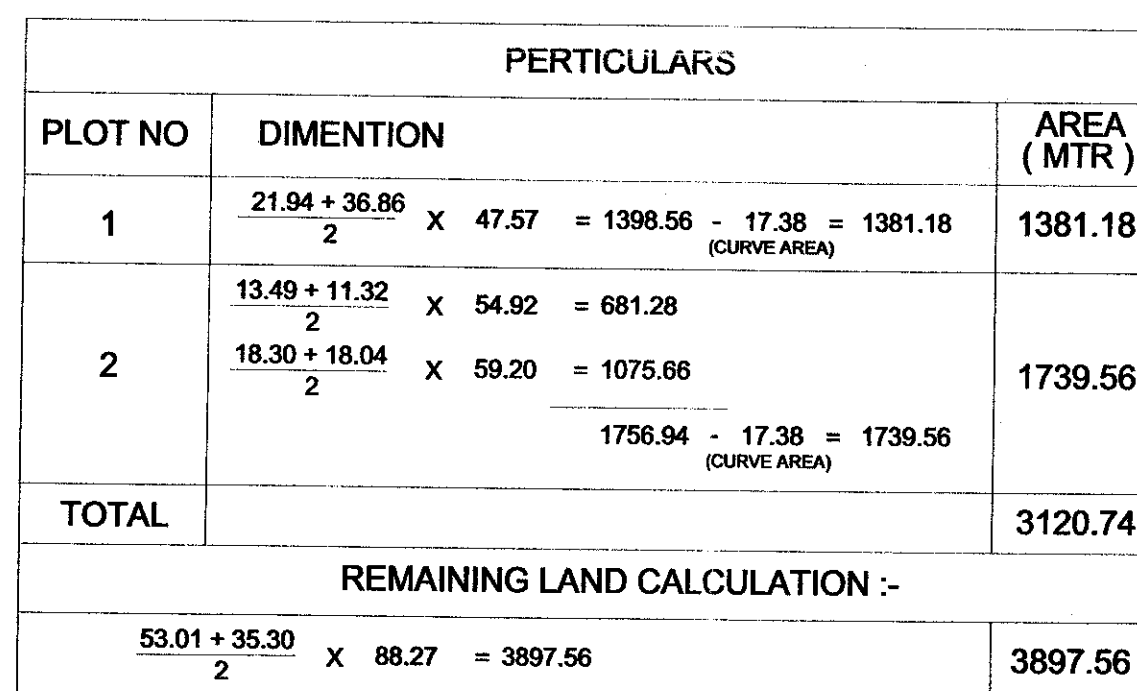
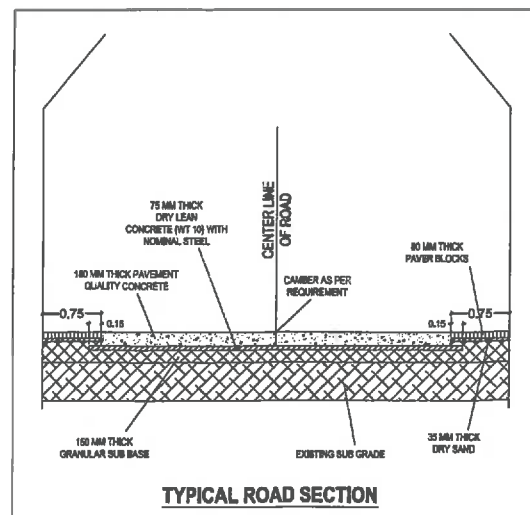


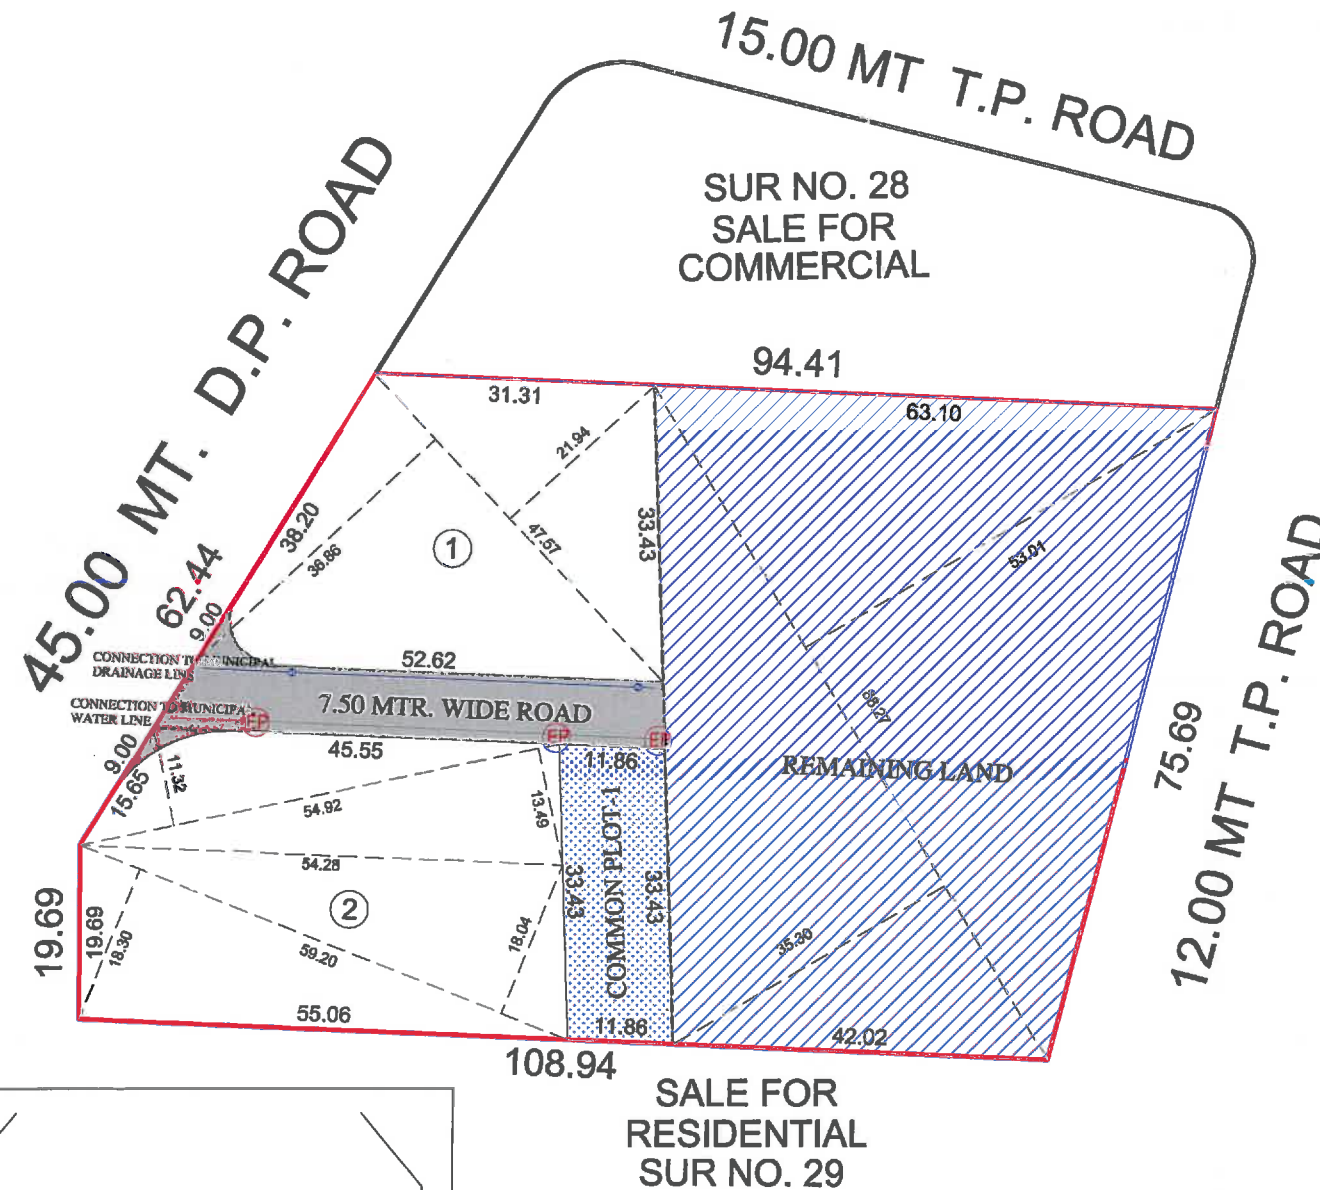

**SALE FOR
RESIDENTIAL
SUR NO. 29**

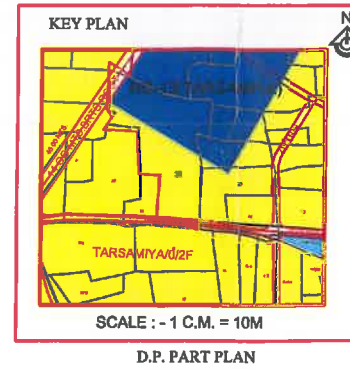

BHAVNAGAR MUNICIPAL CORPORATION

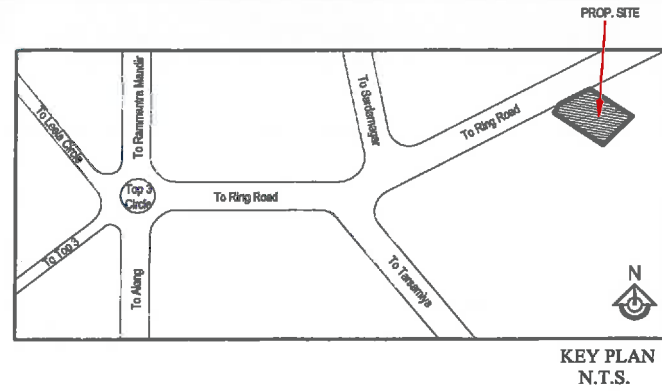

PERTICULARS		
PLOT NO	DIMENTION	AREA (MTR)
1	$\frac{21.94 + 38.86}{2} \times 47.57 = 1398.58 - 17.38 = 1381.18$ (CURVE AREA)	1381.18
2	$\frac{13.49 + 11.32}{2} \times 54.92 = 681.28$ $\frac{18.30 + 18.04}{2} \times 59.20 = 1075.66$ $1756.94 - 17.38 = 1739.56$ (CURVE AREA)	1739.56
TOTAL		3120.74
REMAINING LAND CALCULATION :-		
	$\frac{53.01 + 35.30}{2} \times 88.27 = 3897.56$	3897.56

TITLE OF WORK :-

PROPOSED INFRASTRUCTURE DEVELOPMENT
RESIDENTIAL LAY OUT PLAN

SITE ADDRESS:-

SURVEY NO- 25/1, OP NO-1/1, FP NO-1/1 OF
TPS NO-13 (FINAL) AT TARSAMIYA DIS.- BHAVNAGAR.

OWNERS NAME:-

SIGN:-

MANISHKUMAR DINESHCHANDRA DODIA

PRAKASHBHAI KANUBHAI PATEL

GUNVANTBHAI DUNGARSIBHAI PATEL

NO	AREA TABLE IN SQ. MTR. PARTICULAR	SQ. MTR.
1	TOTAL AREA OF 25/1 (AS PER F.P.)	7861.00 SQ.MT.
2	TOTAL AREA OF FP NO-1/1 (AS PER SITE)	7861.00 SQ.MT.
3	TOTAL AREA OF FP FOR N.A.	3963.44 SQ.MT.
4	REMAINING LAND	3897.56 SQ.MT.
5	REQUIRED COMMON PLOT AREA (10%)	396.33 SQ.MT.
6	PROVIDE COMMON PLOT AREA	396.48 SQ.MT.
7	TOTAL NET PLOTTING AREA (1 & 2)	3120.74 SQ.MT.
8	ROAD & CURVE AREA	446.22 SQ.MT.
	TOTAL OF - {6,7,& 8}	3963.44 SQ.MT.


ENGINEER:-

SACHIN A. BHAVSAR
Civil Engineer
BMC Lic No. Er. 361

COLOUR NOTE:-

- (1) PROPOSED LAY OUT AREA
- (2) COMMON PLOT
- (3) ROAD & CURVE AREA
- (4) REMAINING LAND

NORTH:-

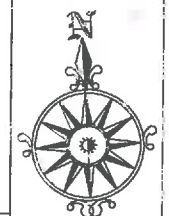

SCALE 1cm :5mt

ARCHITECT:-

ARCHITECT: HEMAL BHATT
(B.Arch. Member of COA) Cell: 9825 665 337
e-mail : ar.hemalbhattach@gmail.com
Plot No. 983/A, Dawn Area,
Opp. Mahalaxmi School, Bhavnagar

LEGENDS / NOTES :-

DRAINAGE

PROPOSED 150MM Ø S.W.P.

R.M.H.

ALL DRAINAGE PIPE ARE 150MM / 200MM Ø

WATER SUPPLY

PROPOSED 100MM Ø WATER PIPE LINE

SV = SLICE VALVE

AV = AIR VALVE

100 Ø, 100/200 Ø

EC = END CAPE (DEAD END)

B = BEND

R.C.C. ROAD

PROPOSED R.C.C. ROAD

STREET LIGHT

PROPOSED STREET LIGHT ELECTRIC POLES