



ADD. R.S. NO - 754/P AGRI. LEND

ADD. R.S. NO - 754/P AGRI. LEND

ADD. R.S. NO - 754/P AGRI. LEND

AREA TABLE - 1

PLOT NO	PLOT AREA SQ.MT.	PLOT AREA SQ.GAJ.	PLOT NO	PLOT AREA SQ.MT.	PLOT AREA SQ.GAJ.
1	406.93	1095.01	20	80.35	216.21
2	104.80	282.01	21	95.46	256.87
3	78.75	211.91	22	95.12	255.96
4	78.75	211.91	23	82.50	222.00
5	80.00	215.27	24	82.50	222.00
6	118.47	318.79	25	82.50	222.00
7	78.00	209.89	26	82.50	222.00
8	80.00	215.27	27	82.50	222.00
9	80.00	215.27	28	101.26	272.48
10	104.10	280.12	29	115.65	311.20
11	82.50	222.00	30	82.50	222.00
12	82.50	222.00	31	82.50	222.00
13	95.15	256.04	32	82.50	222.00
14	98.50	265.05	33	82.50	222.00
15	80.35	216.21	34	82.50	222.00
16	80.35	216.21	35	82.50	222.00
17	80.35	216.21	36	82.50	222.00
18	80.35	216.21	37	82.50	222.00
19	80.35	216.21	38	195.70	526.61
TOTAL PLOT AREA				3726.24	10026.94
COMMON PLOT AREA				566.84	1525.31
INTERNAL ROAD AREA				1372.92	3694.39
TOTAL LEND AREA				5666.00	15246.64

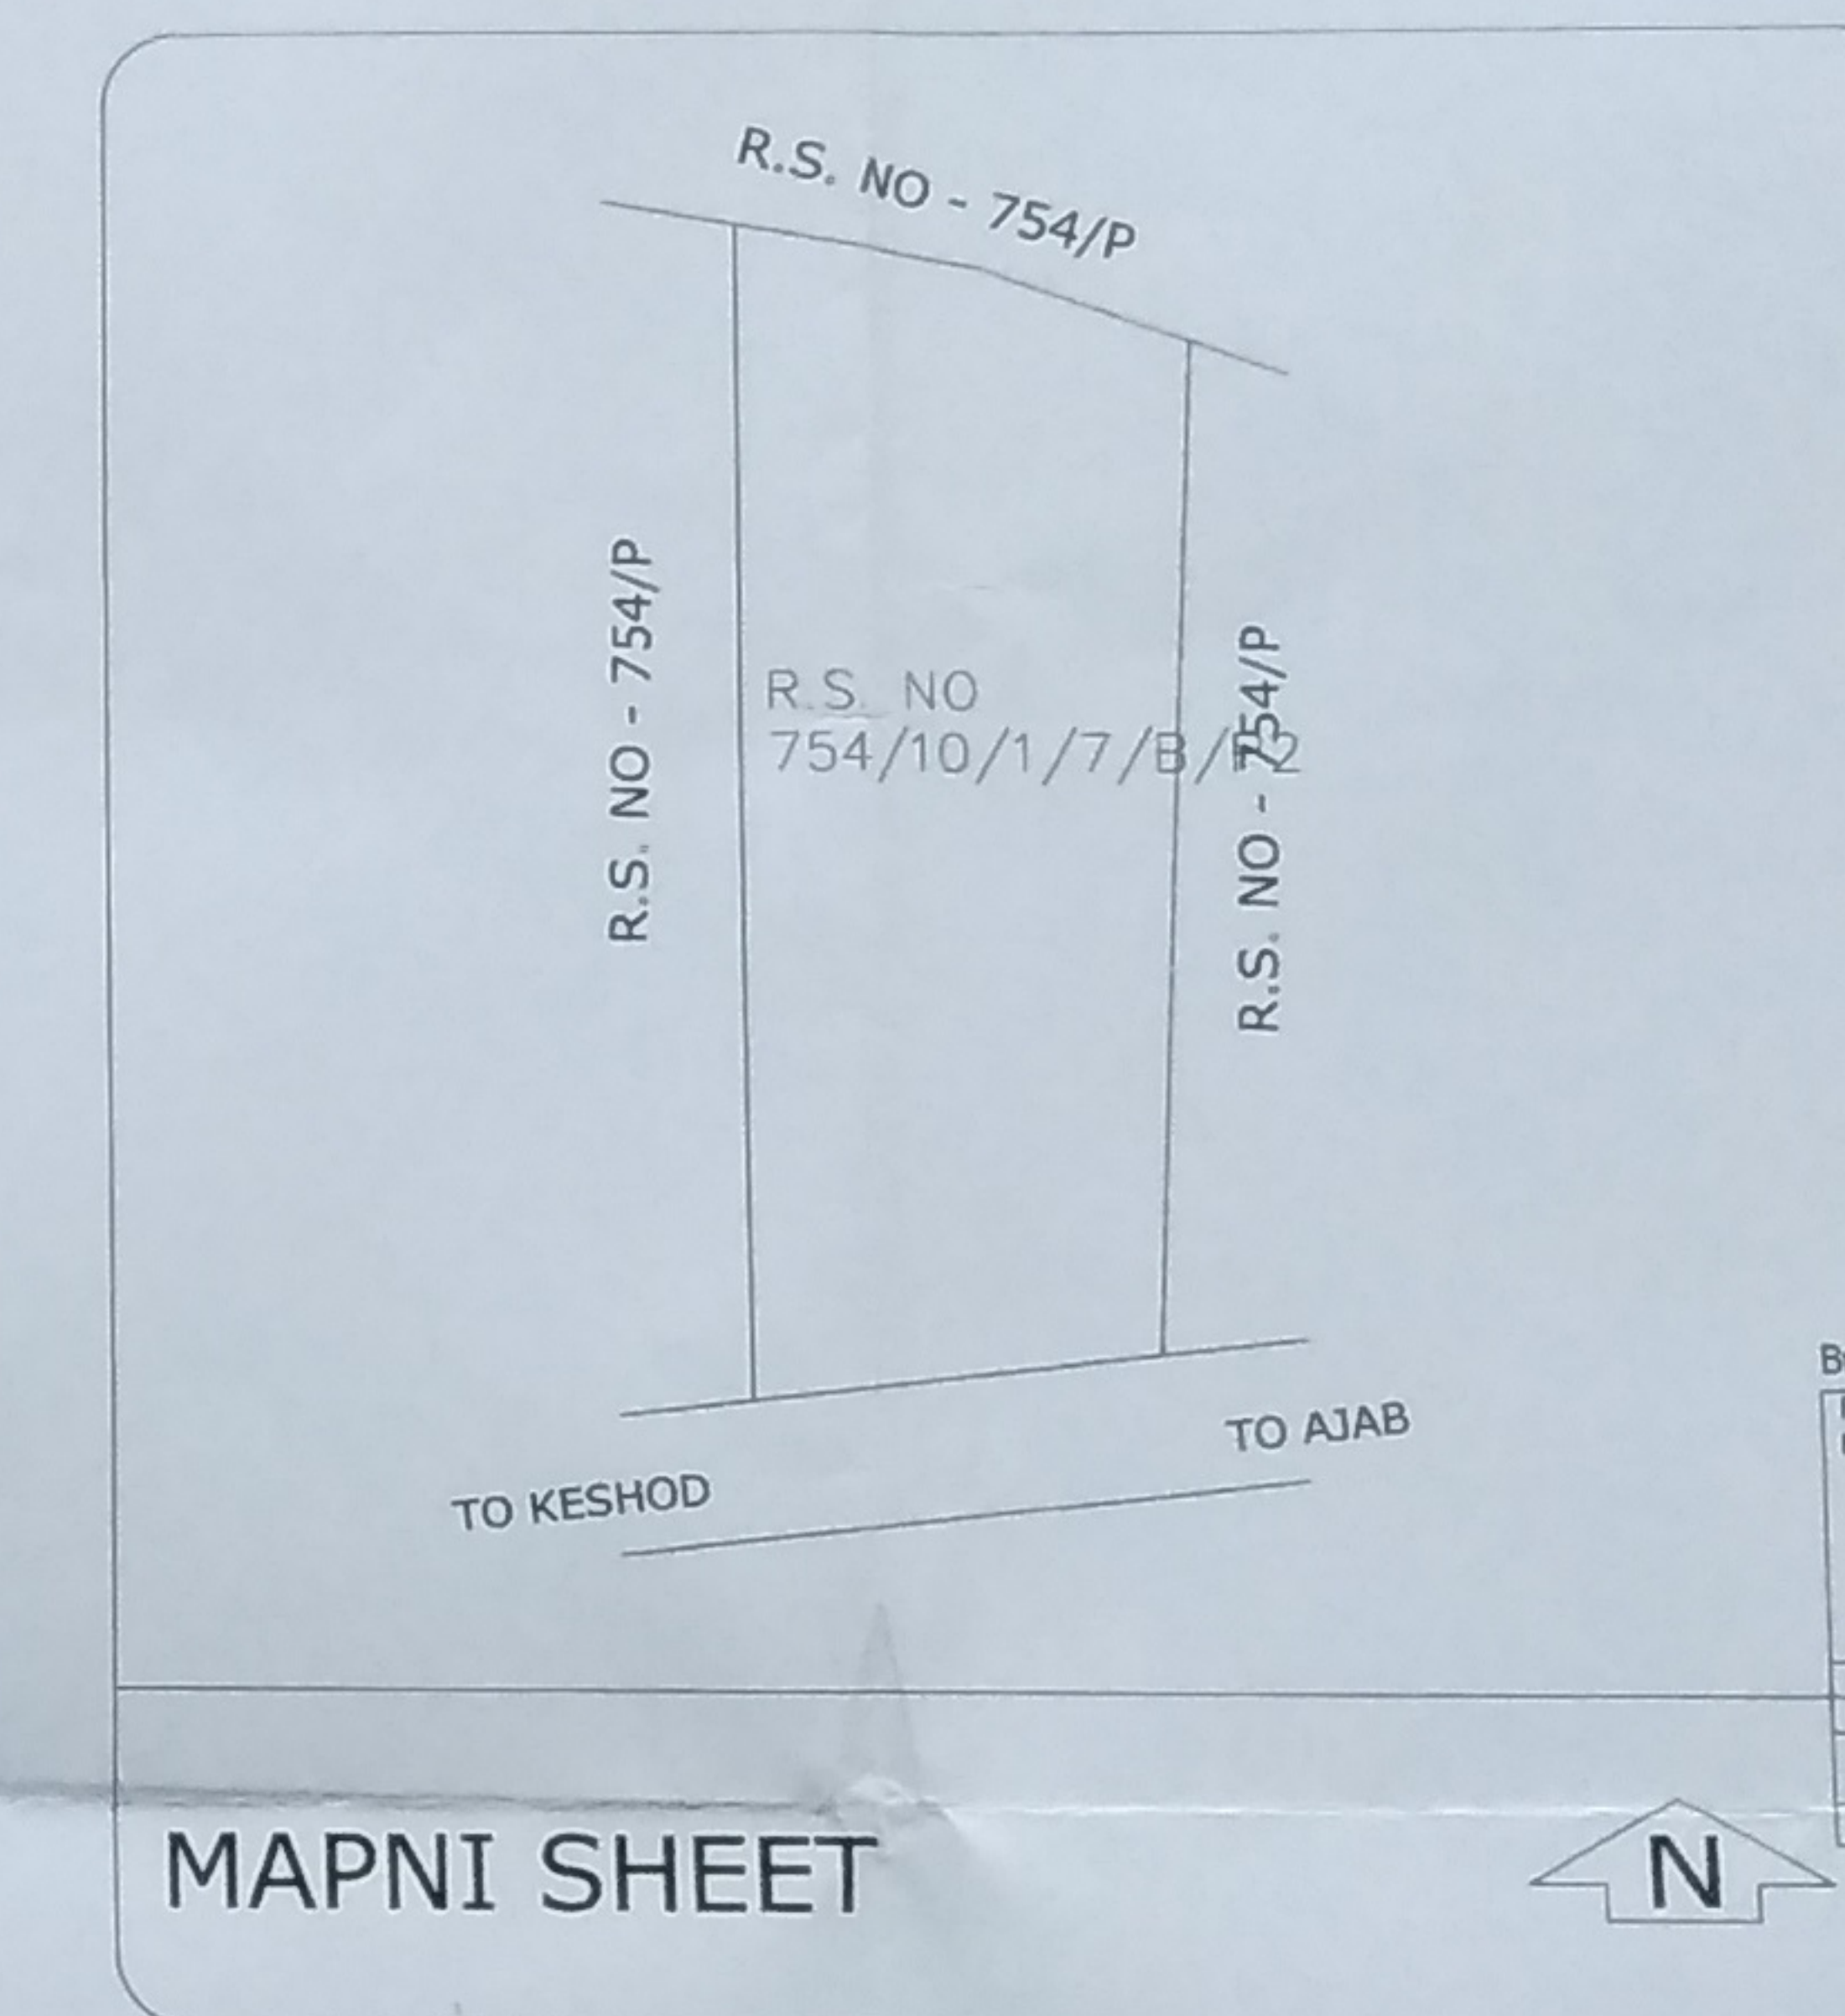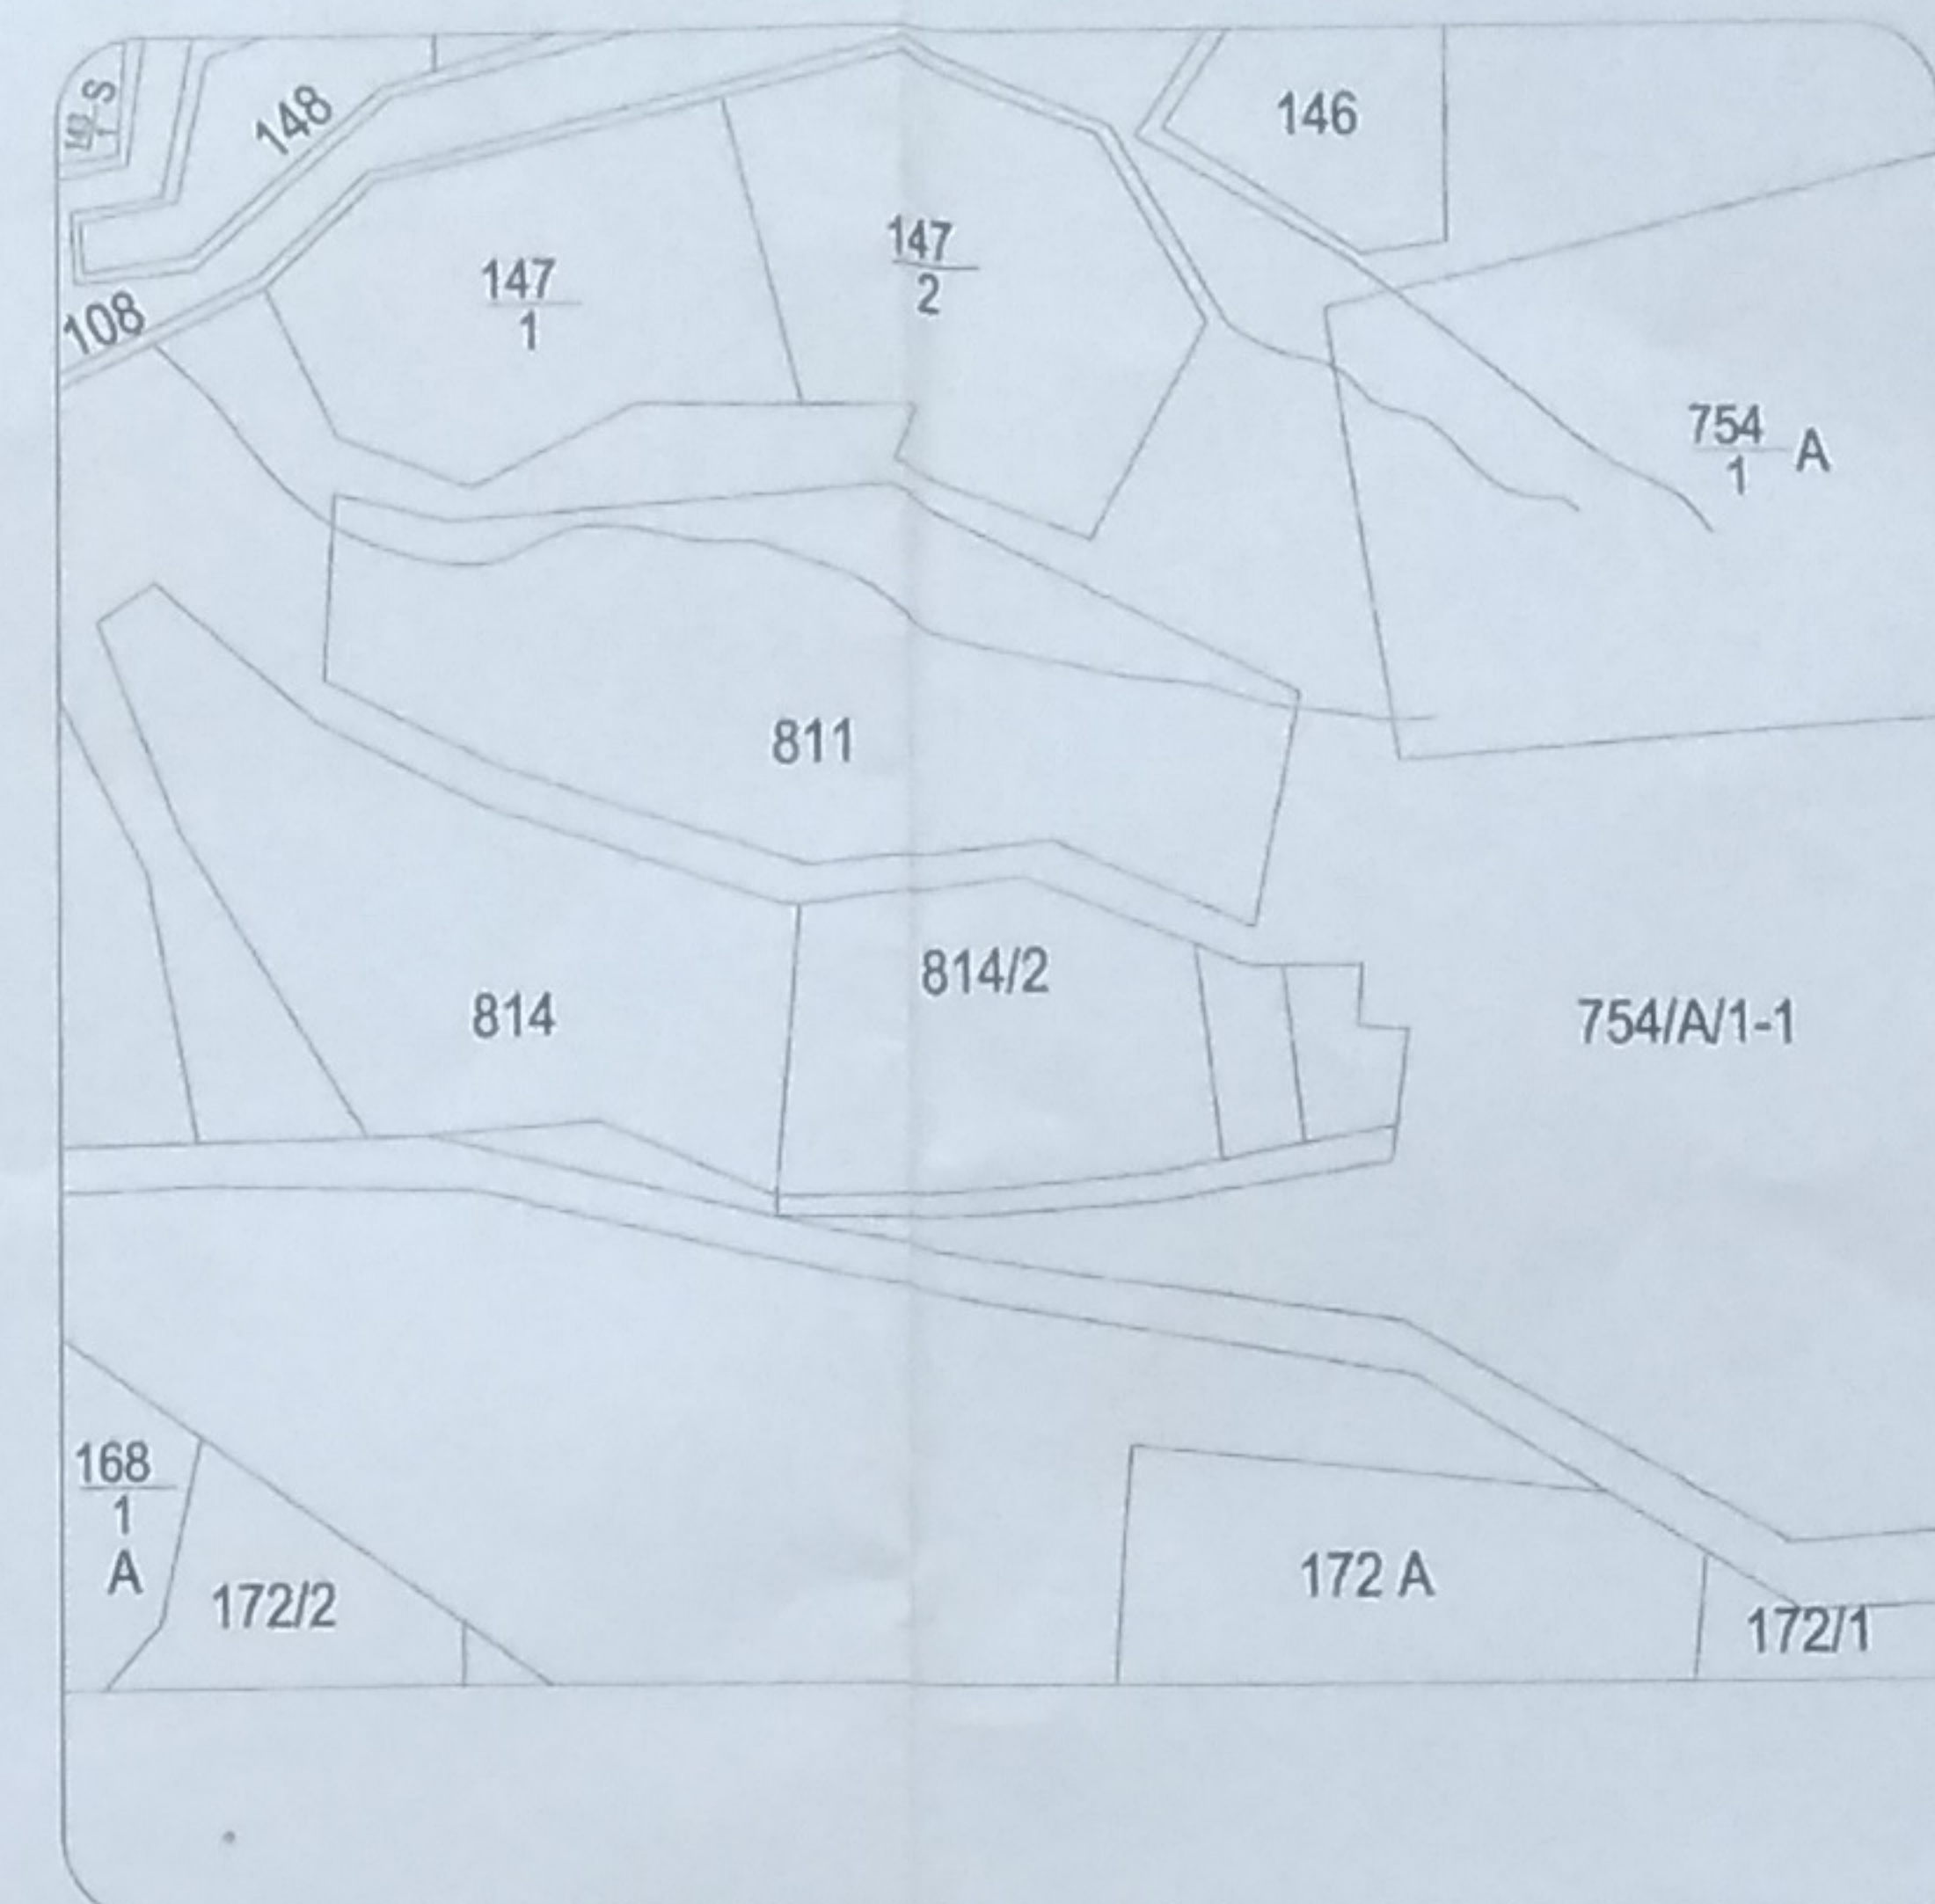

AREA STATEMENT	
PROJECT DETAIL	
Site Address: T.P. Name: J. Revenue No: 754/10/1/7/B/P2, Gamdhar: 754/10/1/7/B/P2, C.P. No: 1, P.P. No: 1, Sub-P. No: 1, 1 TO 38, Tenement No: 0, City Survey Ward No: 0	Plot Use: Residential
Authority: Keshod Area Development Authority	Plot Sub-Use: Semidetached Dwelling
Authority Class: DT (A)	Plot Use Group: NA
Authority Grade: Area Development Authority	Land Use Zone: Residential use Zone
Case Track: Regular	Conceptualized Use Zone: R1
Project Type: Plotting Layout	
Nature of Development: NEW	
Development Area: New TP Area	
Sub-Development Area: Other Areas	
Special Project: NA	
Special Road: NA	
Site Address: T.P. Name: J. Revenue No: 754/10/1/7/B/P2, Gamdhar: 754/10/1/7/B/P2, C.P. No: 1, P.P. No: 1, Sub-P. No: 1, 1 TO 38, Tenement No: 0, City Survey Ward No: 0	
AREA DETAILS	
1. Area of Plot As per record	Sq.Mts
2. Deduction for	
(a) Any reservations	0.00
(b) Any encroachments	0.00
(c) Any other	0.00
Total (a+b+c)	0.00
3. Net Area of plot (1 - 2) AREA OF PLOT	5666.00
4. % of Common Plot (Reqd.)	566.84
% of Common Plot (Prop)	566.84
Common Plot	566.84
Balance area of Plot (1 - 4)	5099.16
Plot Area For Coverage	5666.00
Plot Area For FSI	5666.00
Form: FSI Area (1.80)	10198.80
Total Form: FSI area	10198.80
5. Total Built up area permissible at	
a. Ground Floor	0.00
Proposed Coverage Area (23.69 %)	1342.01
Total Prop. Coverage Area (23.69 %)	1342.01
Balance coverage area (- %)	0.00
Proposed Area at	

	Proposed Built up	Existing Built up	Proposed F.S.I	Existing F.S.I
Ground Floor	1342.08	0.00	1342.08	0.00
Terrace Floor	0.00	0.00	0.00	0.00
Total Area	1342.08	0.00	1342.08	0.00
Total FSI Area:				1342.01
Total Built-up Area:				1342.08
Proposed F.S.I. consumed:				0.24
C	Tenement Statement			
4	Tenement Proposed At:		38.00	
	G.F.		38	
5	Total Tenements (3 + 4)		38	