

PROPOSED LOW RISE COMMERCIAL BUILDING PLAN ON DRAFT T.P. S. NO - 60 (PUNA) BLOCK NO - 346/D,
F.P NO - 117,O.P.NO- 127,SUB PLOT NO - 1, MOJE - PUNA,TAL - CITY,DIST- SURAT.


1ST TO 4TH FLOOR
BUILDING PLAN

✓ Permission for sub division/amalgamation/development as Sanctioned by Commissioner/Engineer/Architect/Surveyor/Structural Designer, to follow the relevant I.S. Code of Practice and ensure safety of the buildings and as such structural designs are not verified by any authority. Unless renewed the validity of this Permission expires on 1st 12/2015.

✓ Permission for sub division/amalgamation/development as Sanctioned by Commissioner/Engineer/Architect/Surveyor/Structural Designer, to follow the relevant I.S. Code of Practice and ensure safety of the buildings and as such structural designs are not verified by any authority. Unless renewed the validity of this Permission expires on 1st 12/2015.

Date: 26/12/2015

Surat Municipal Corporation

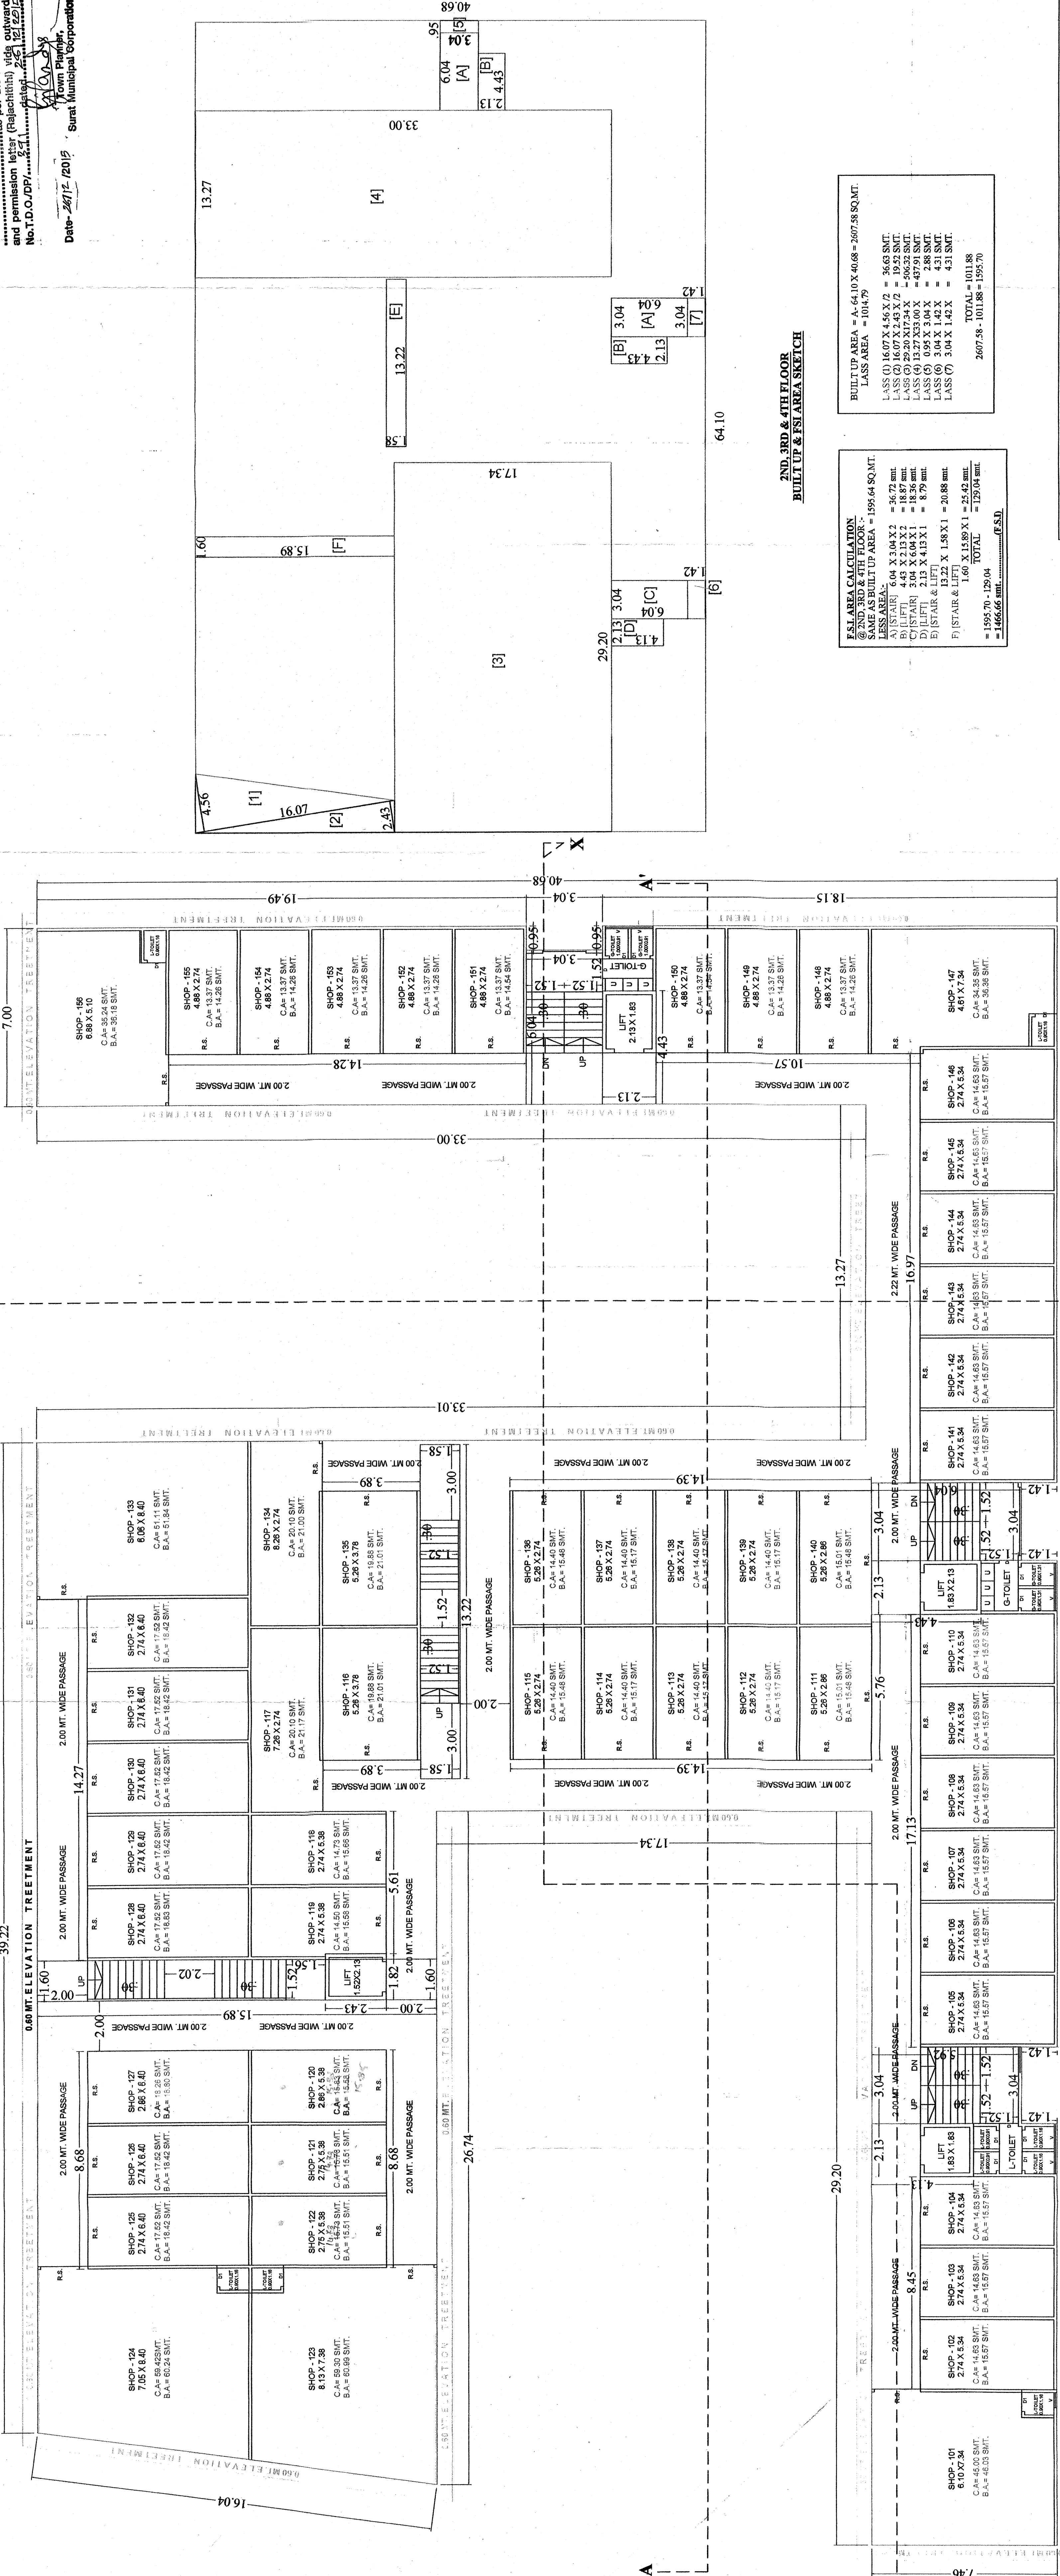

1ST TO 4TH FLOOR PLAN

1st Floor LVL + 3.50

2nd Floor LVL + 6.85

3rd Floor LVL + 9.90

4th Floor LVL + 12.95

(SCALE - 1 CM = 1.00 MT.)

OWNER SIGNATURE	ARCHITECT & PLANNER	ARCHITECT SIGNATURE
✗ <i>Signature</i>	Er. SANJAY B. PANJWANI B.E. Civil M.E. Structure 206, PRIME CHAMBERS NANPURA SURAT.	<i>Signature</i>