

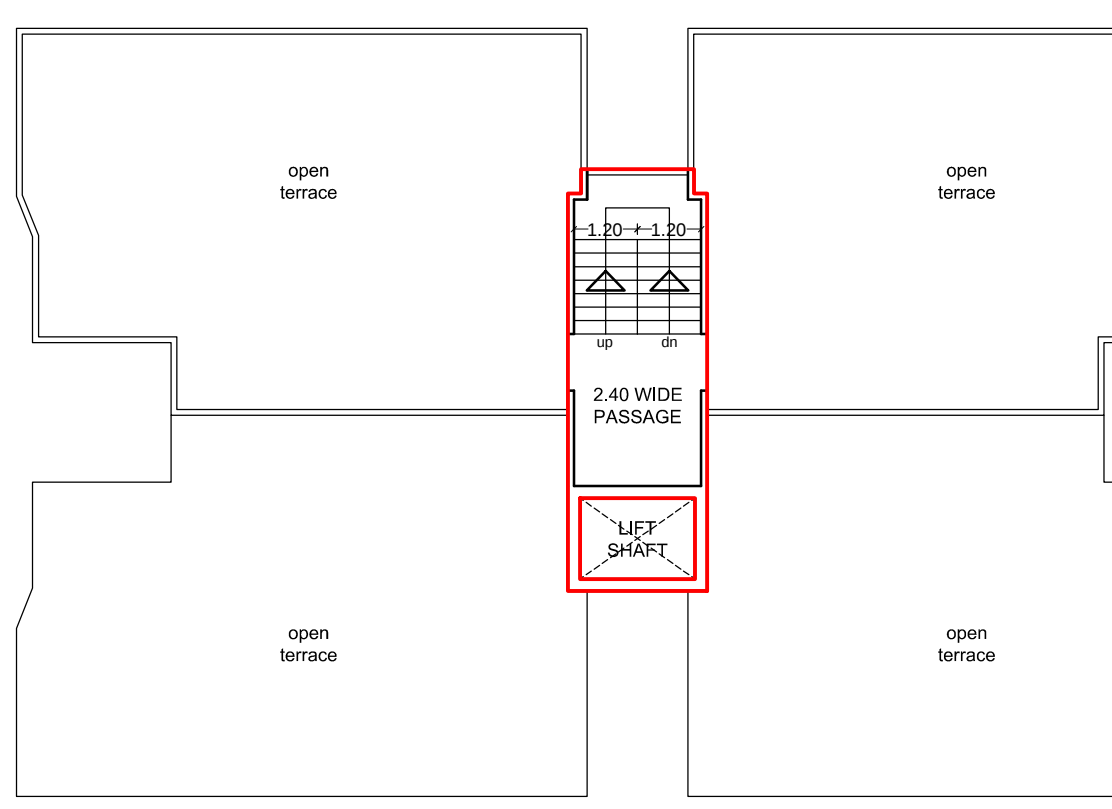
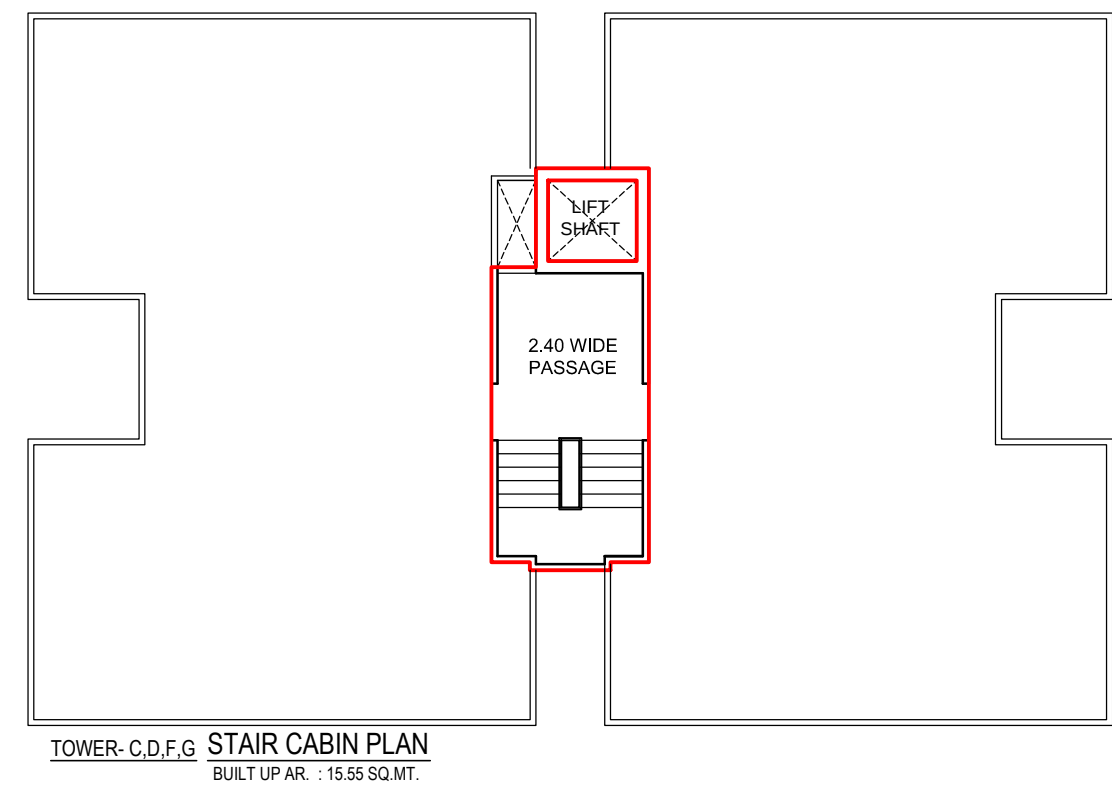
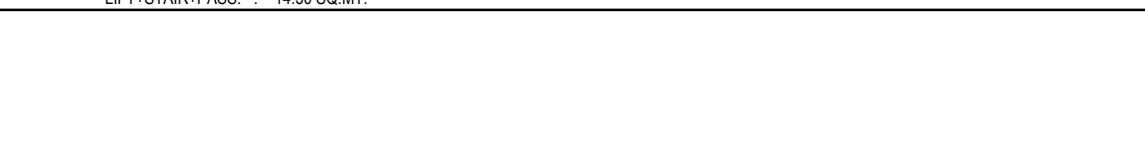
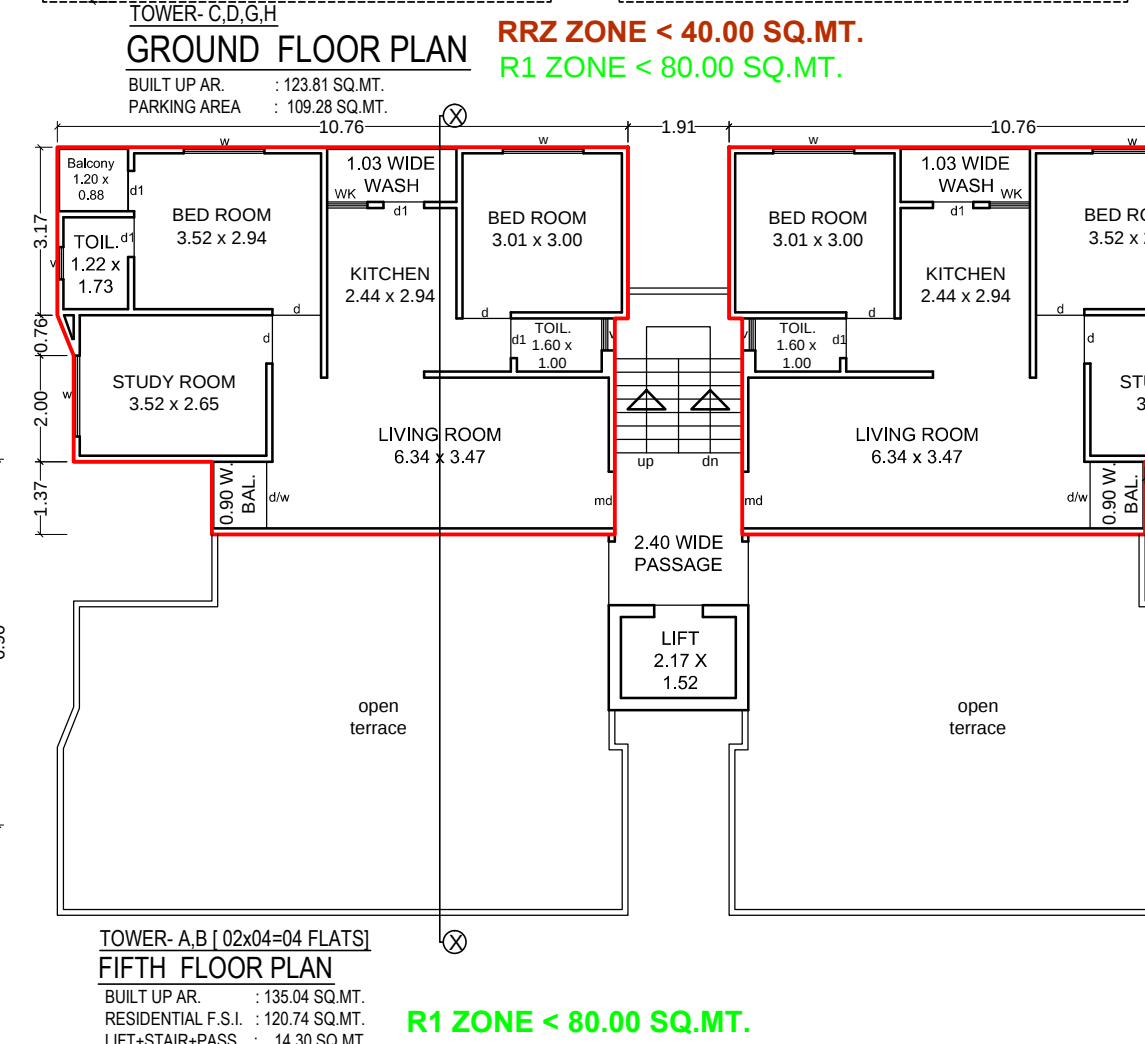
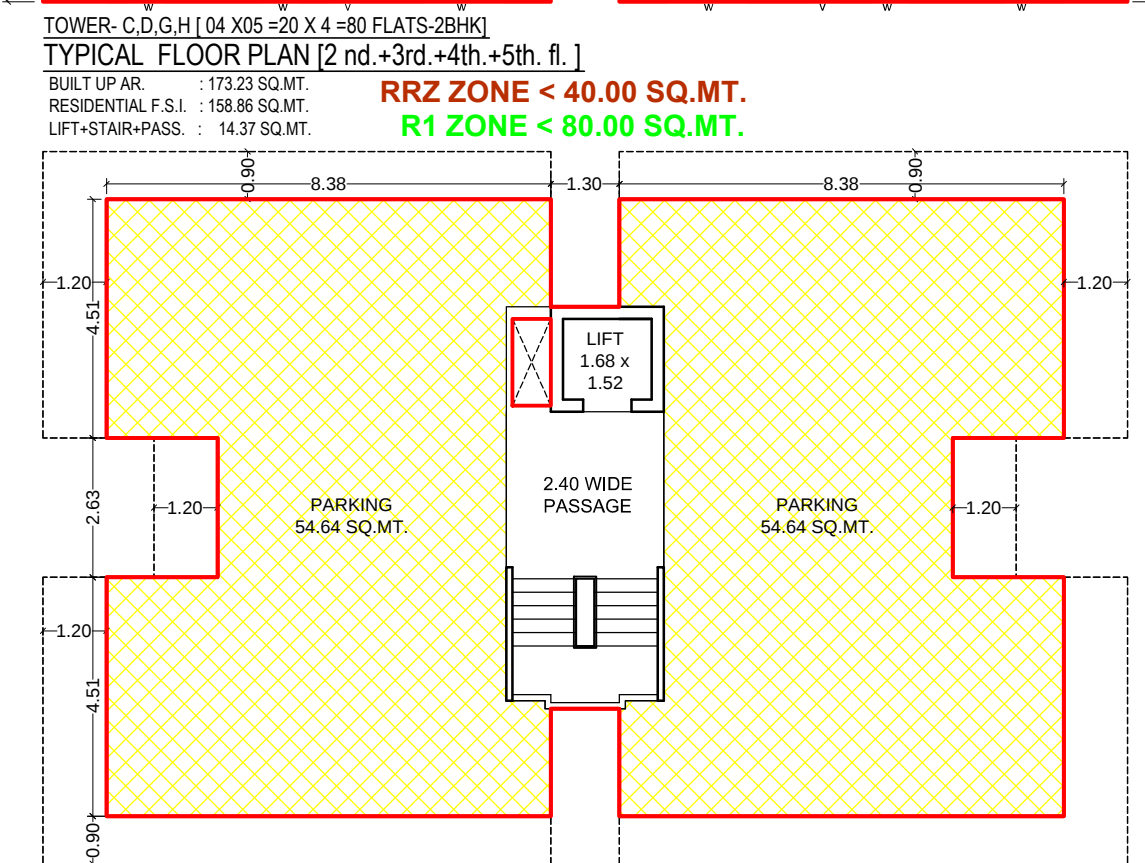
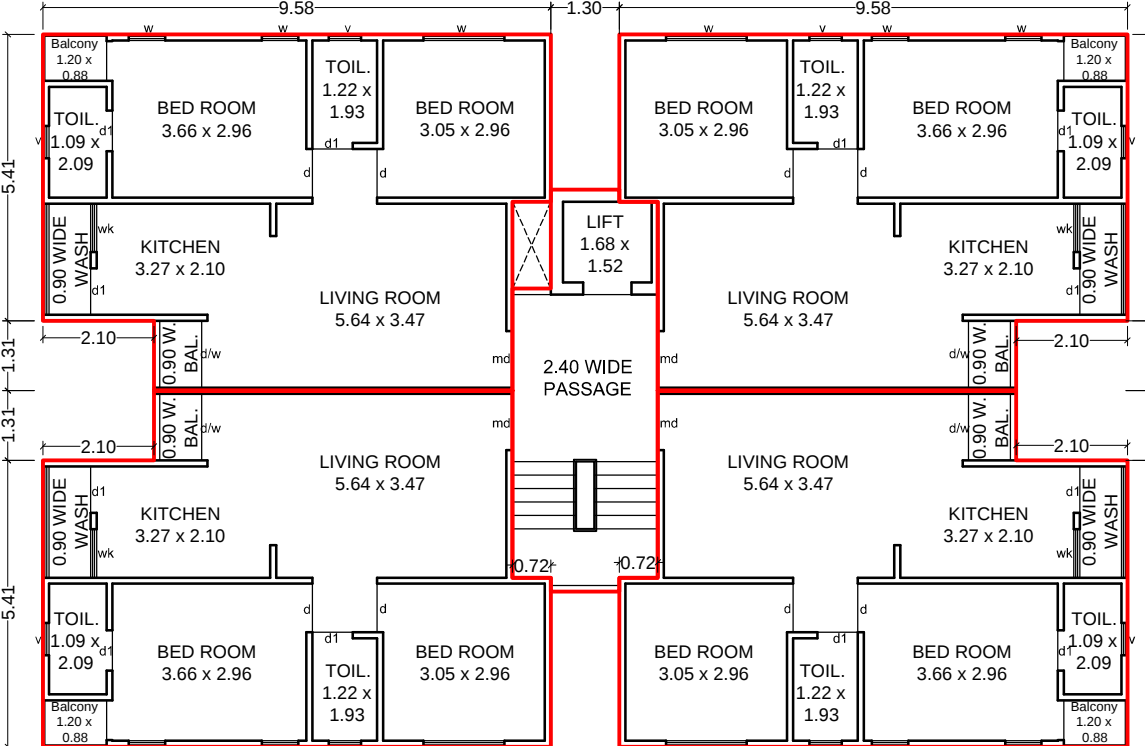
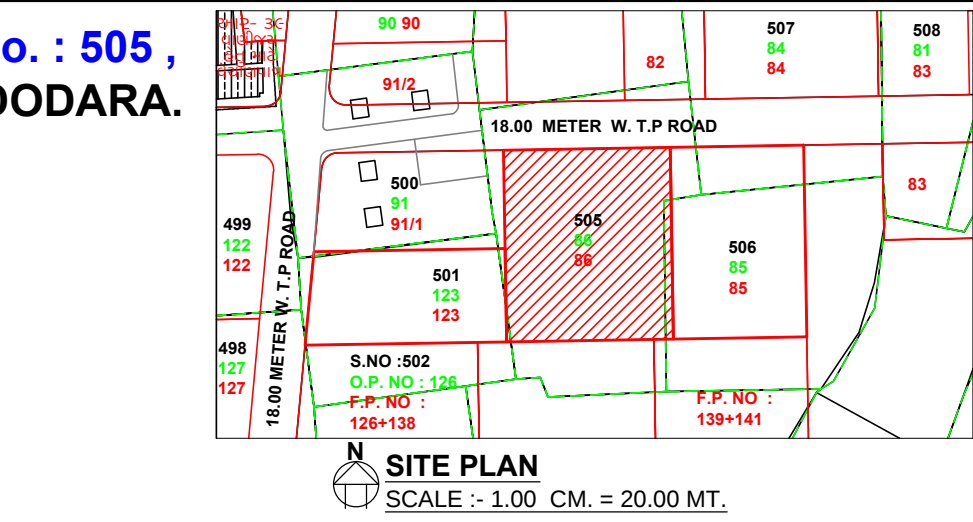
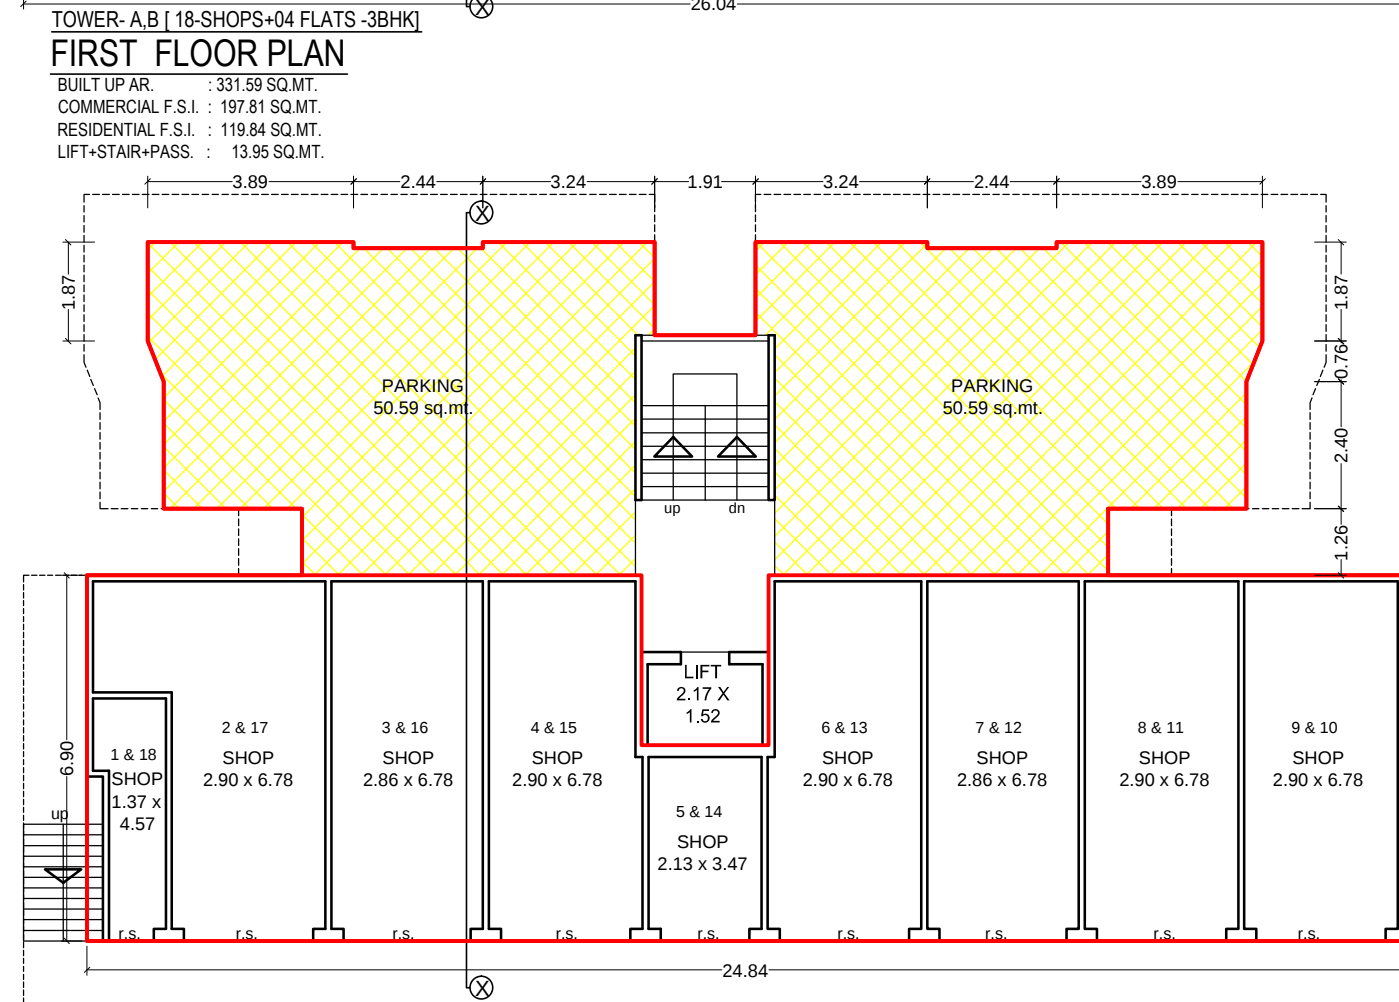
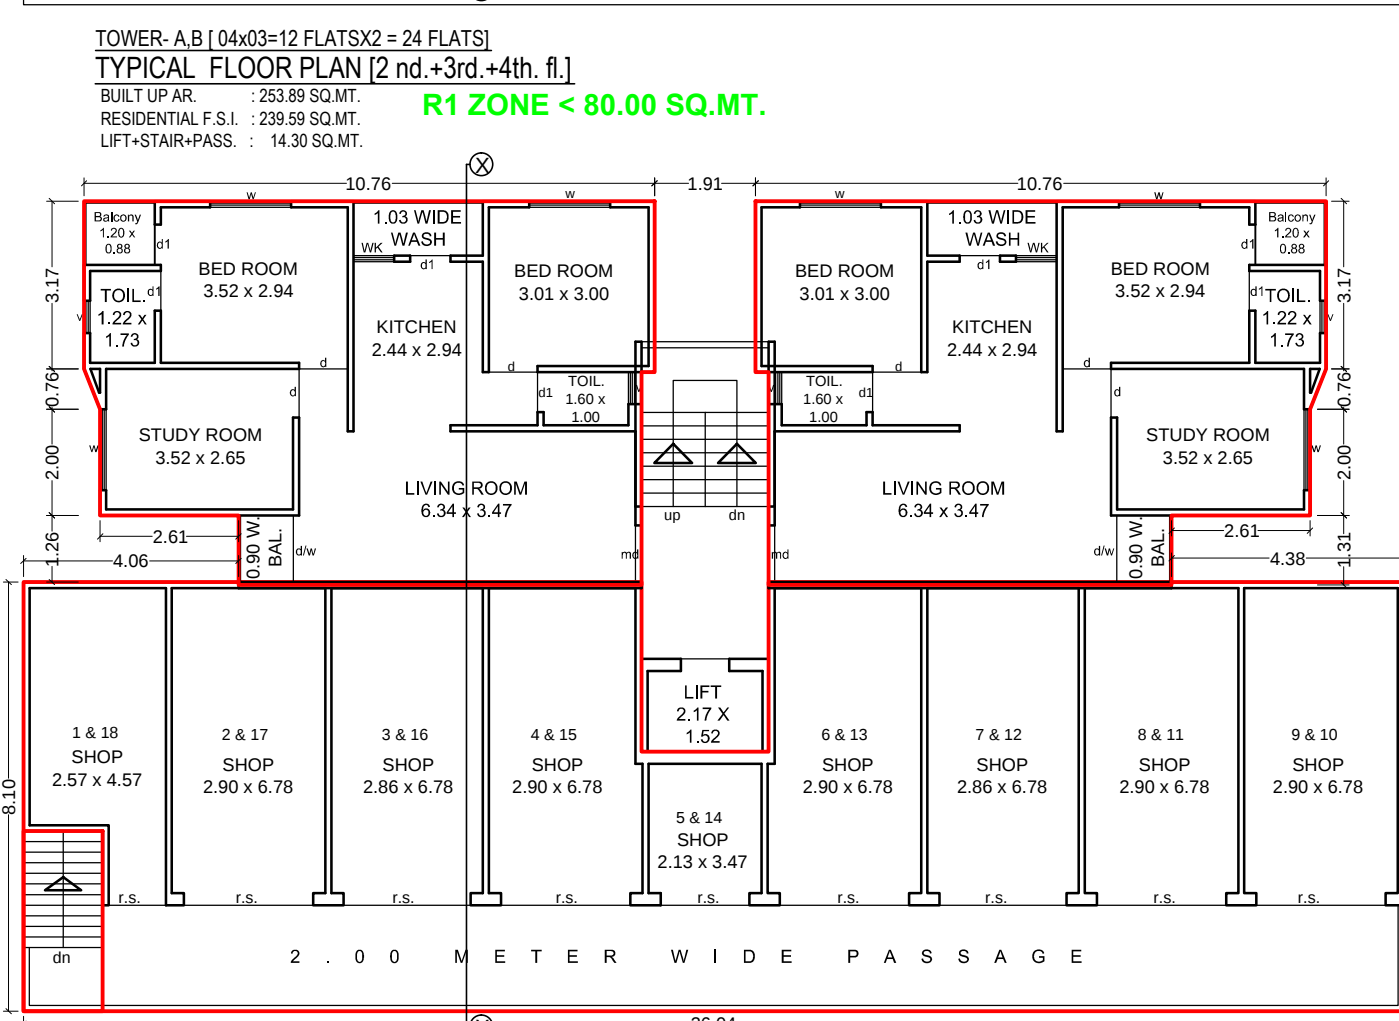
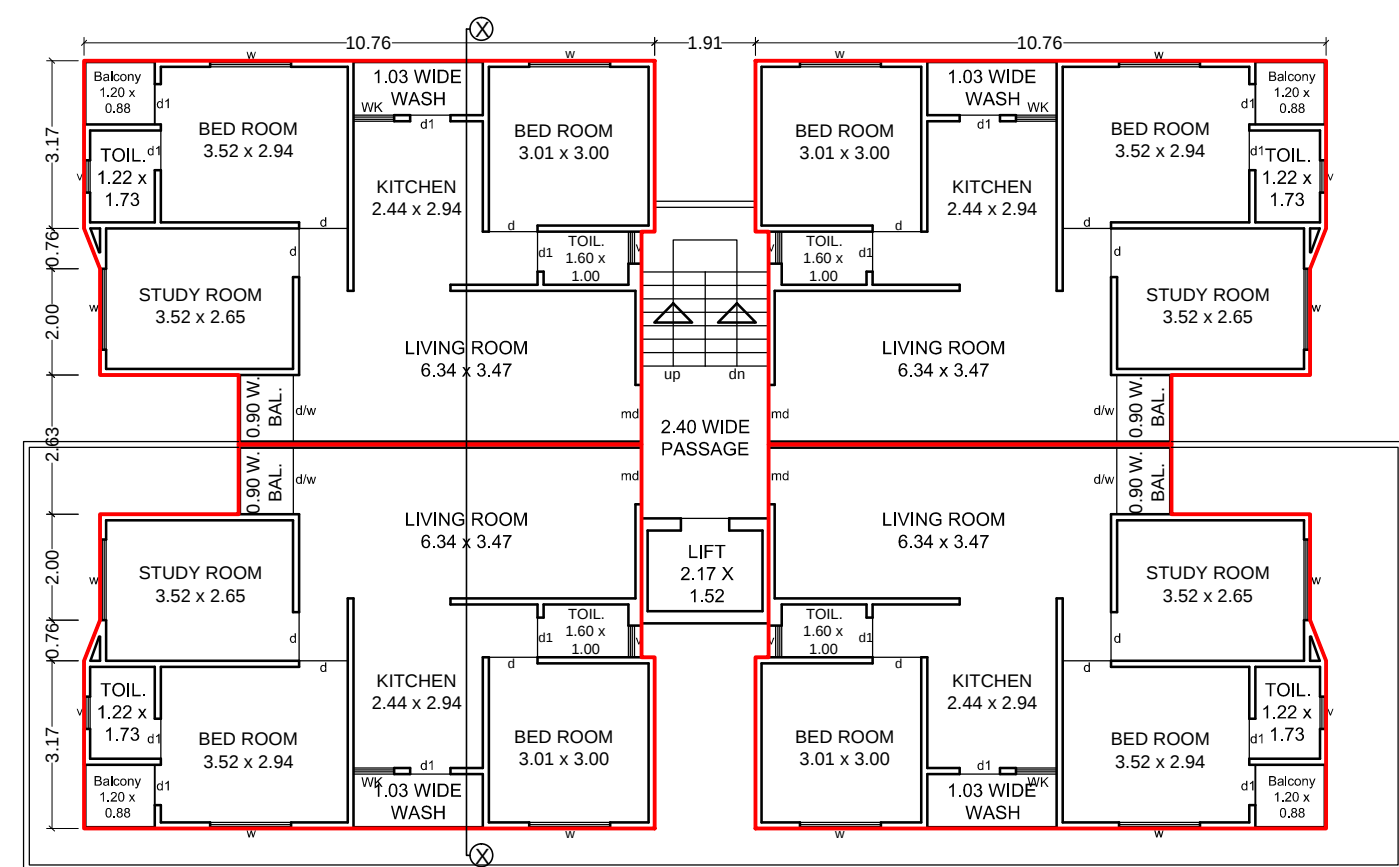
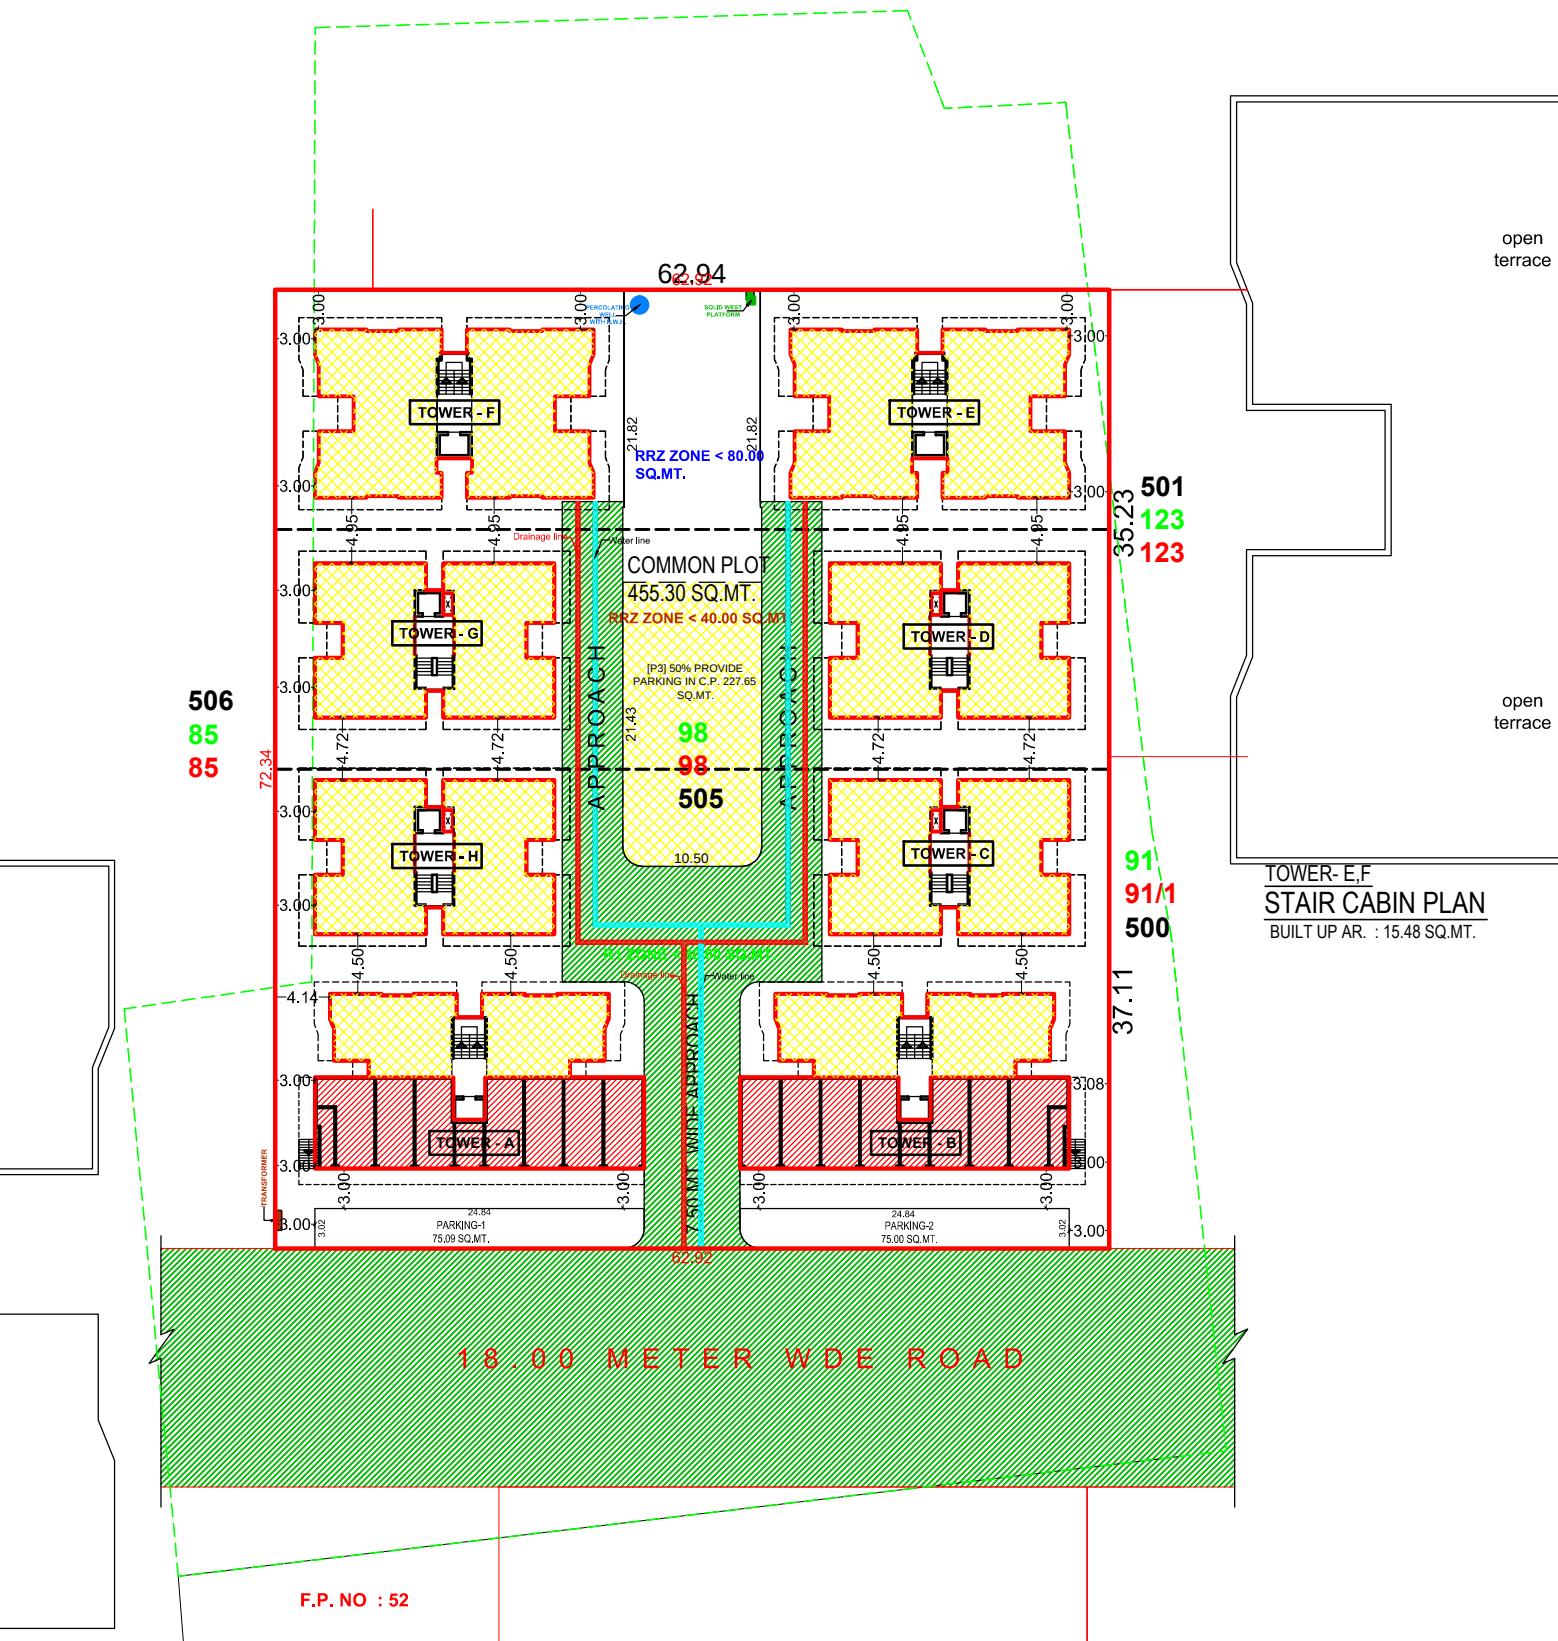





PROPOSED RESIDENTIAL AND COMMERCIAL SCHEME ON R.S.No. : 505,
O.P.NO. : 86, F.P.NO. : 86, T.P.NO. : 44, AT VILLAGE BAPOD,VADODARA.

 

BUILT UP AREA STATEMENT													

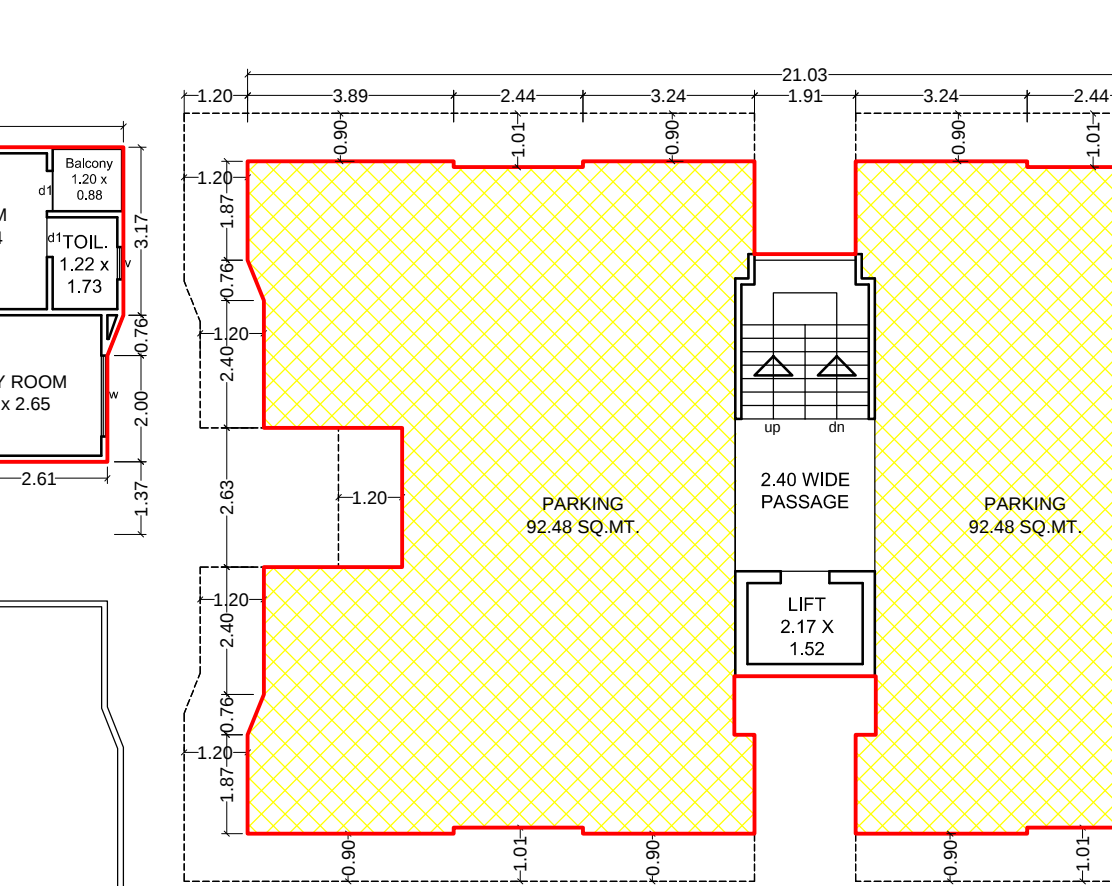



 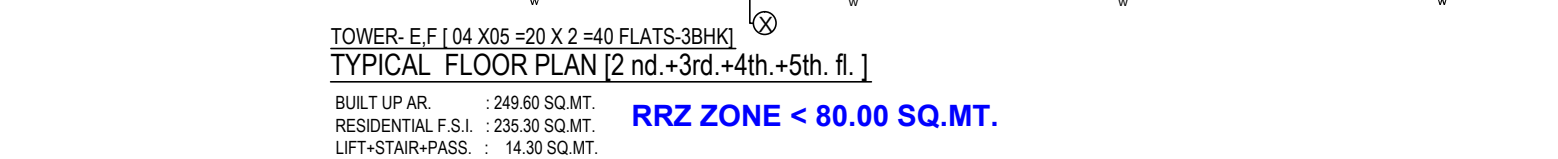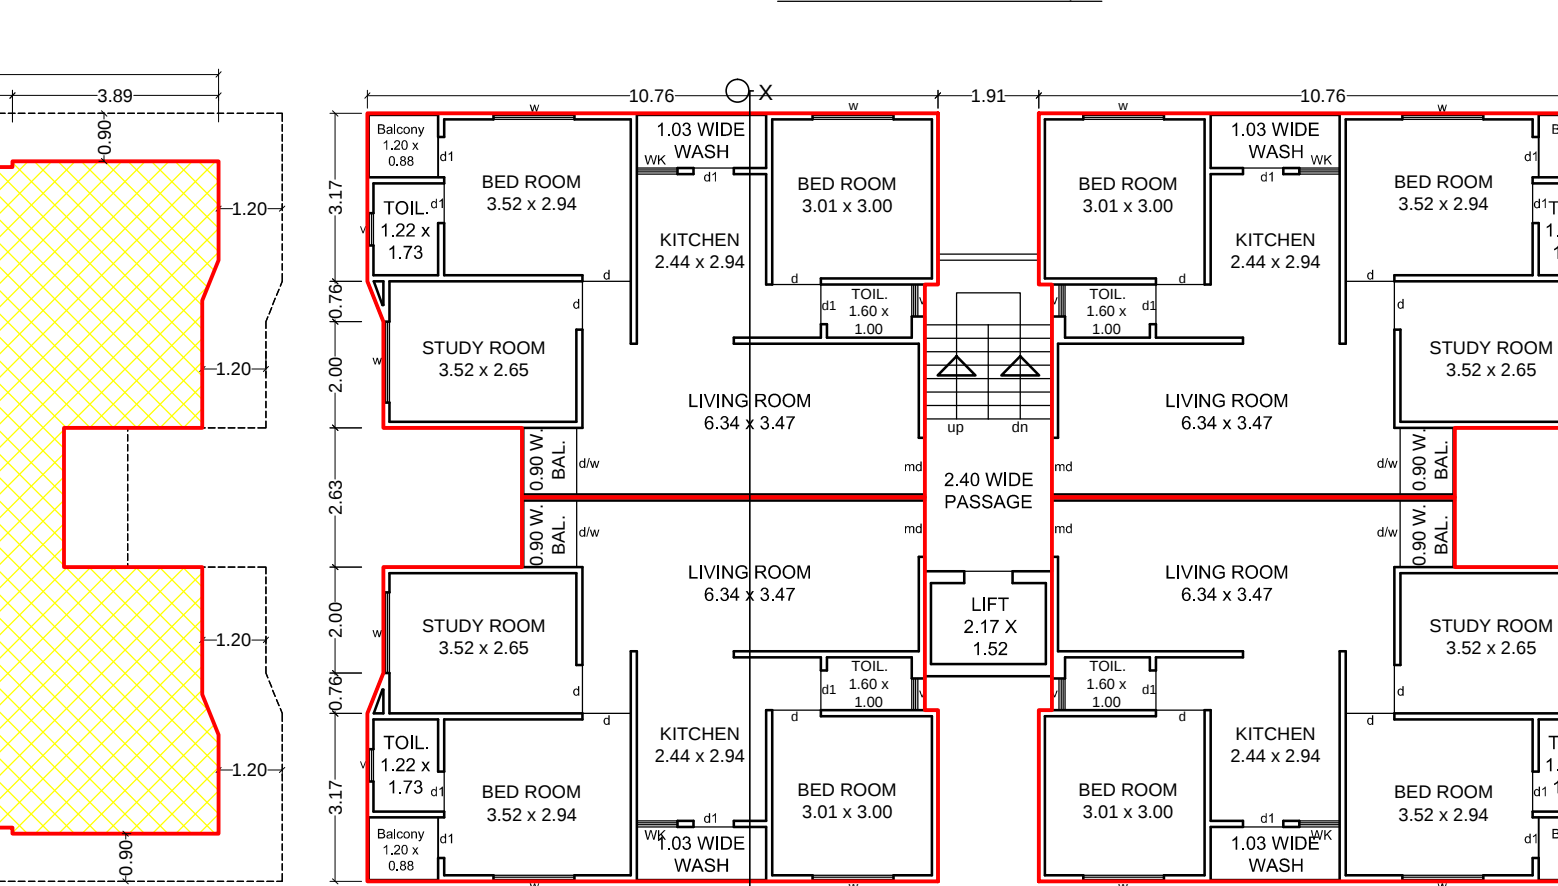


FORM NO. 3				
[See Regulation no.3.2 (ix)]				
A. AREA STATEMENT		F.P.NO. 86, T.P.NO. 44	SQ. MT.	
1. Area of land/property all record		4553.00		
2. Deduction for				
a. proposed road				
b. Any reservation				
c. Common plat (10%)		455.30		
3. Net area of building and for planning		4097.70		
4. Per. built up area on ground floor		1639.08		
5. Total permissible f.s.i. (1.60)		7284.80		
6. Premium f.s.i. (1.80)		8195.40		
7. Existing built up area				
a. Ground floor				
b. Out house / Garage				
c. Upper floor				
Total Existing Built up Area				
8. Proposed Built up Area				
a. Ground floor (main structure)		1458.42		
b. Out house/Garage				
Total Proposed Built up Area		1458.42		
9. Grand Total Built up Area		1458.42		
10. PROPOSED FLOOR SPACE AR.		BUILT UP AREA	F.S.I. AREA	
		COMM.	RES.	TOTAL F.S.I.
Basement area		---	---	---
Ground floor		329.20	1129.22	1458.42
First floor		329.20	1129.22	1458.42
Second floor		---	---	---
Third floor		---	---	---
Fourth floor		---	---	---
Fifth floor		---	---	---
Sixth floor		---	---	---
Total Prop. Fl. Sp. Area		724.82	2276.50	3001.32
11. Total Exst. Fl. Sp. Area (if any)		---	---	---
12. Grand Total Fl. Sp. Area		724.82	2276.50	3001.32
13. Total S.I. Covered		9997.52	8173.72	1794.16

PROPOSED RESIDENTIAL AND COMMERCIAL SCHEME ON R.S.No. : 505 ,
O.P.NO. : 86 , F.P.NO. : 86 , T.P.NO. : 44 , AT VILLAGE BAPOD,VADODARA.


SIGNATURE OF ARCHITECTS-ENGINEERS	SIGNATURE OF OWNERS / BUILDERS.
Architect / Engineer / Surveyor V.M.C. Registration No. :- Name :- Address :-	⊗ Owner / Builder / Organizer / Developer or Authorized Agent of Owner

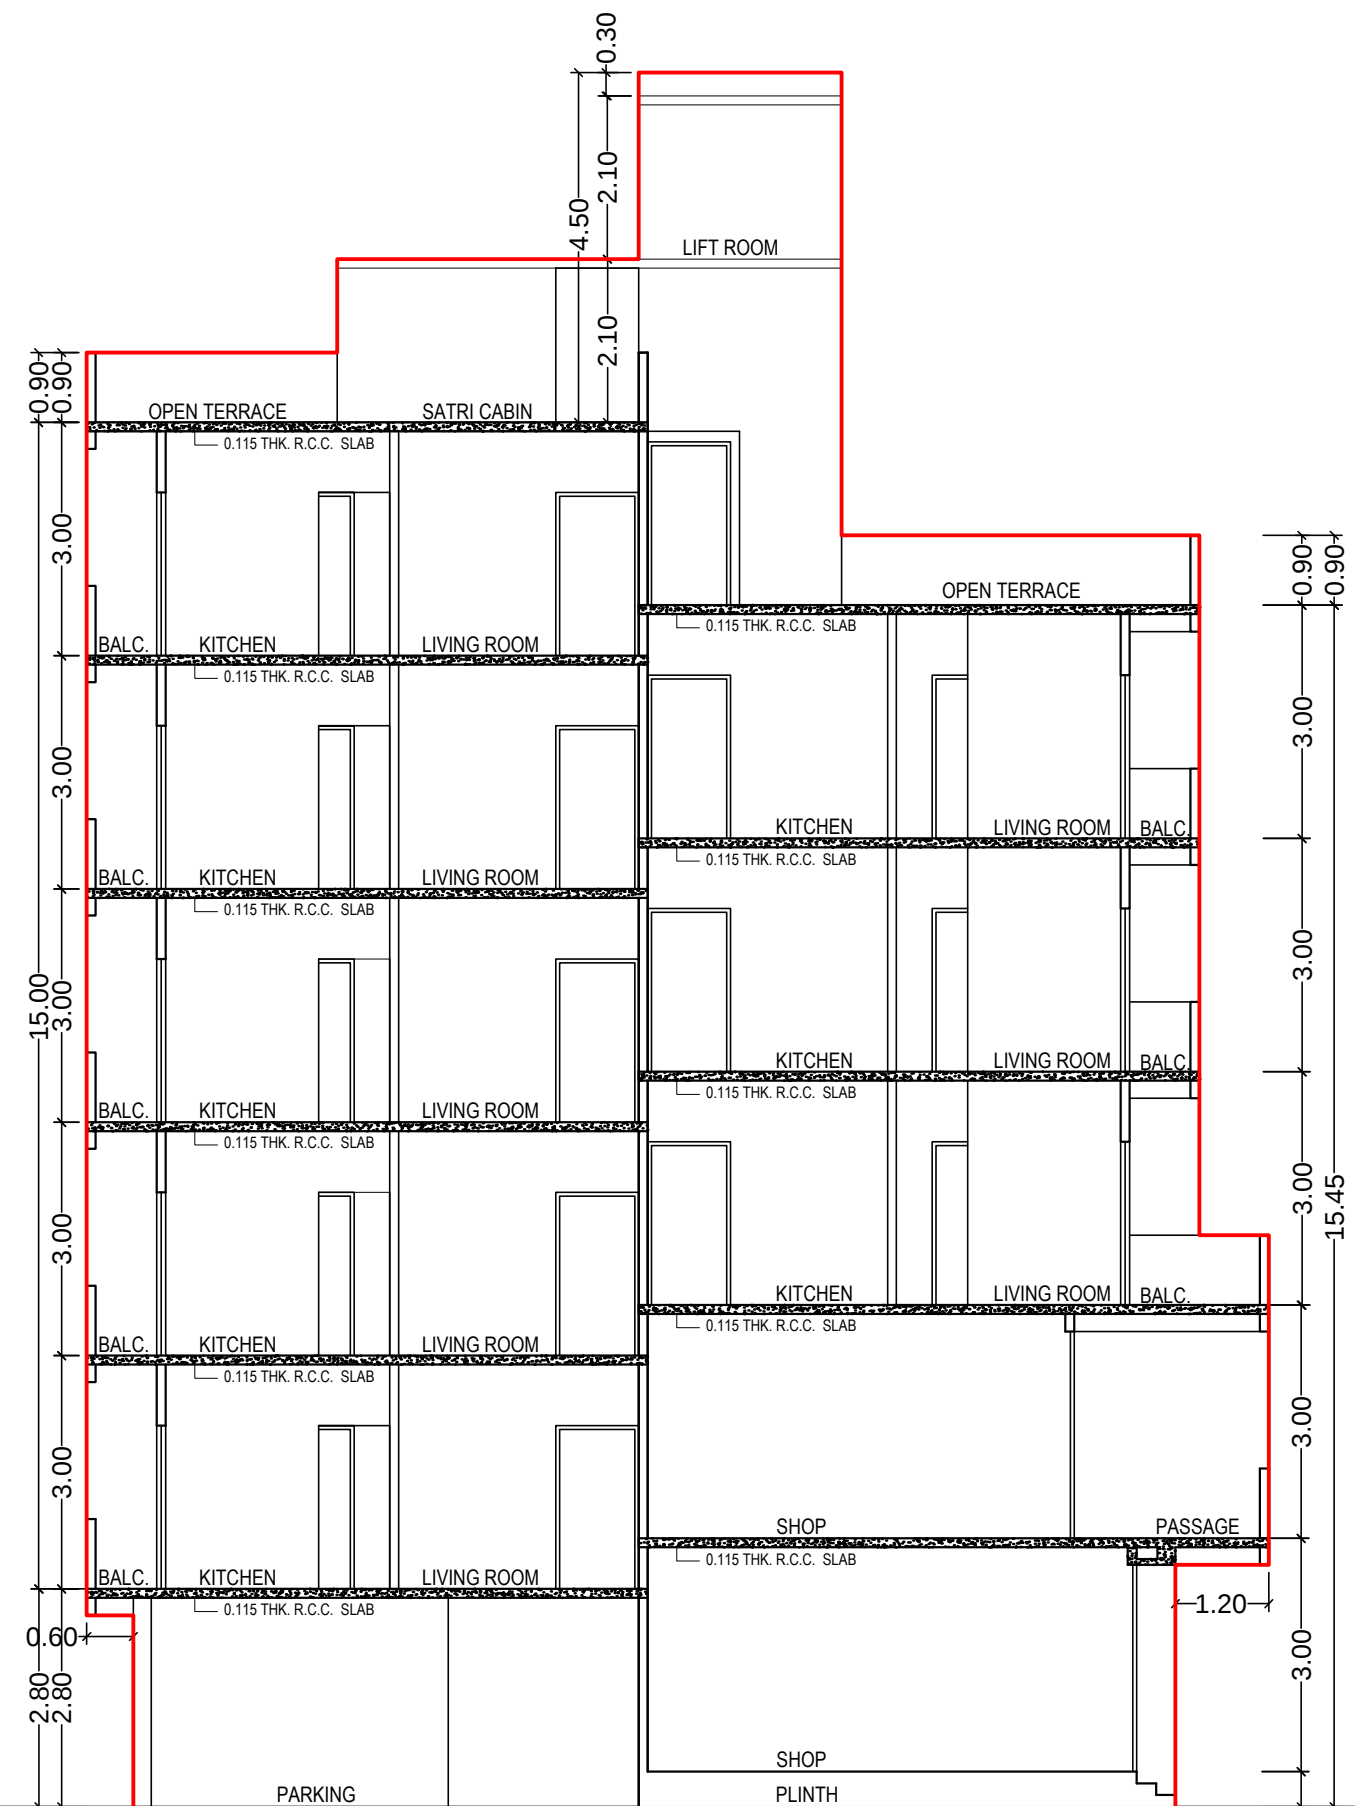


TOWER A,B
SECTION X-X

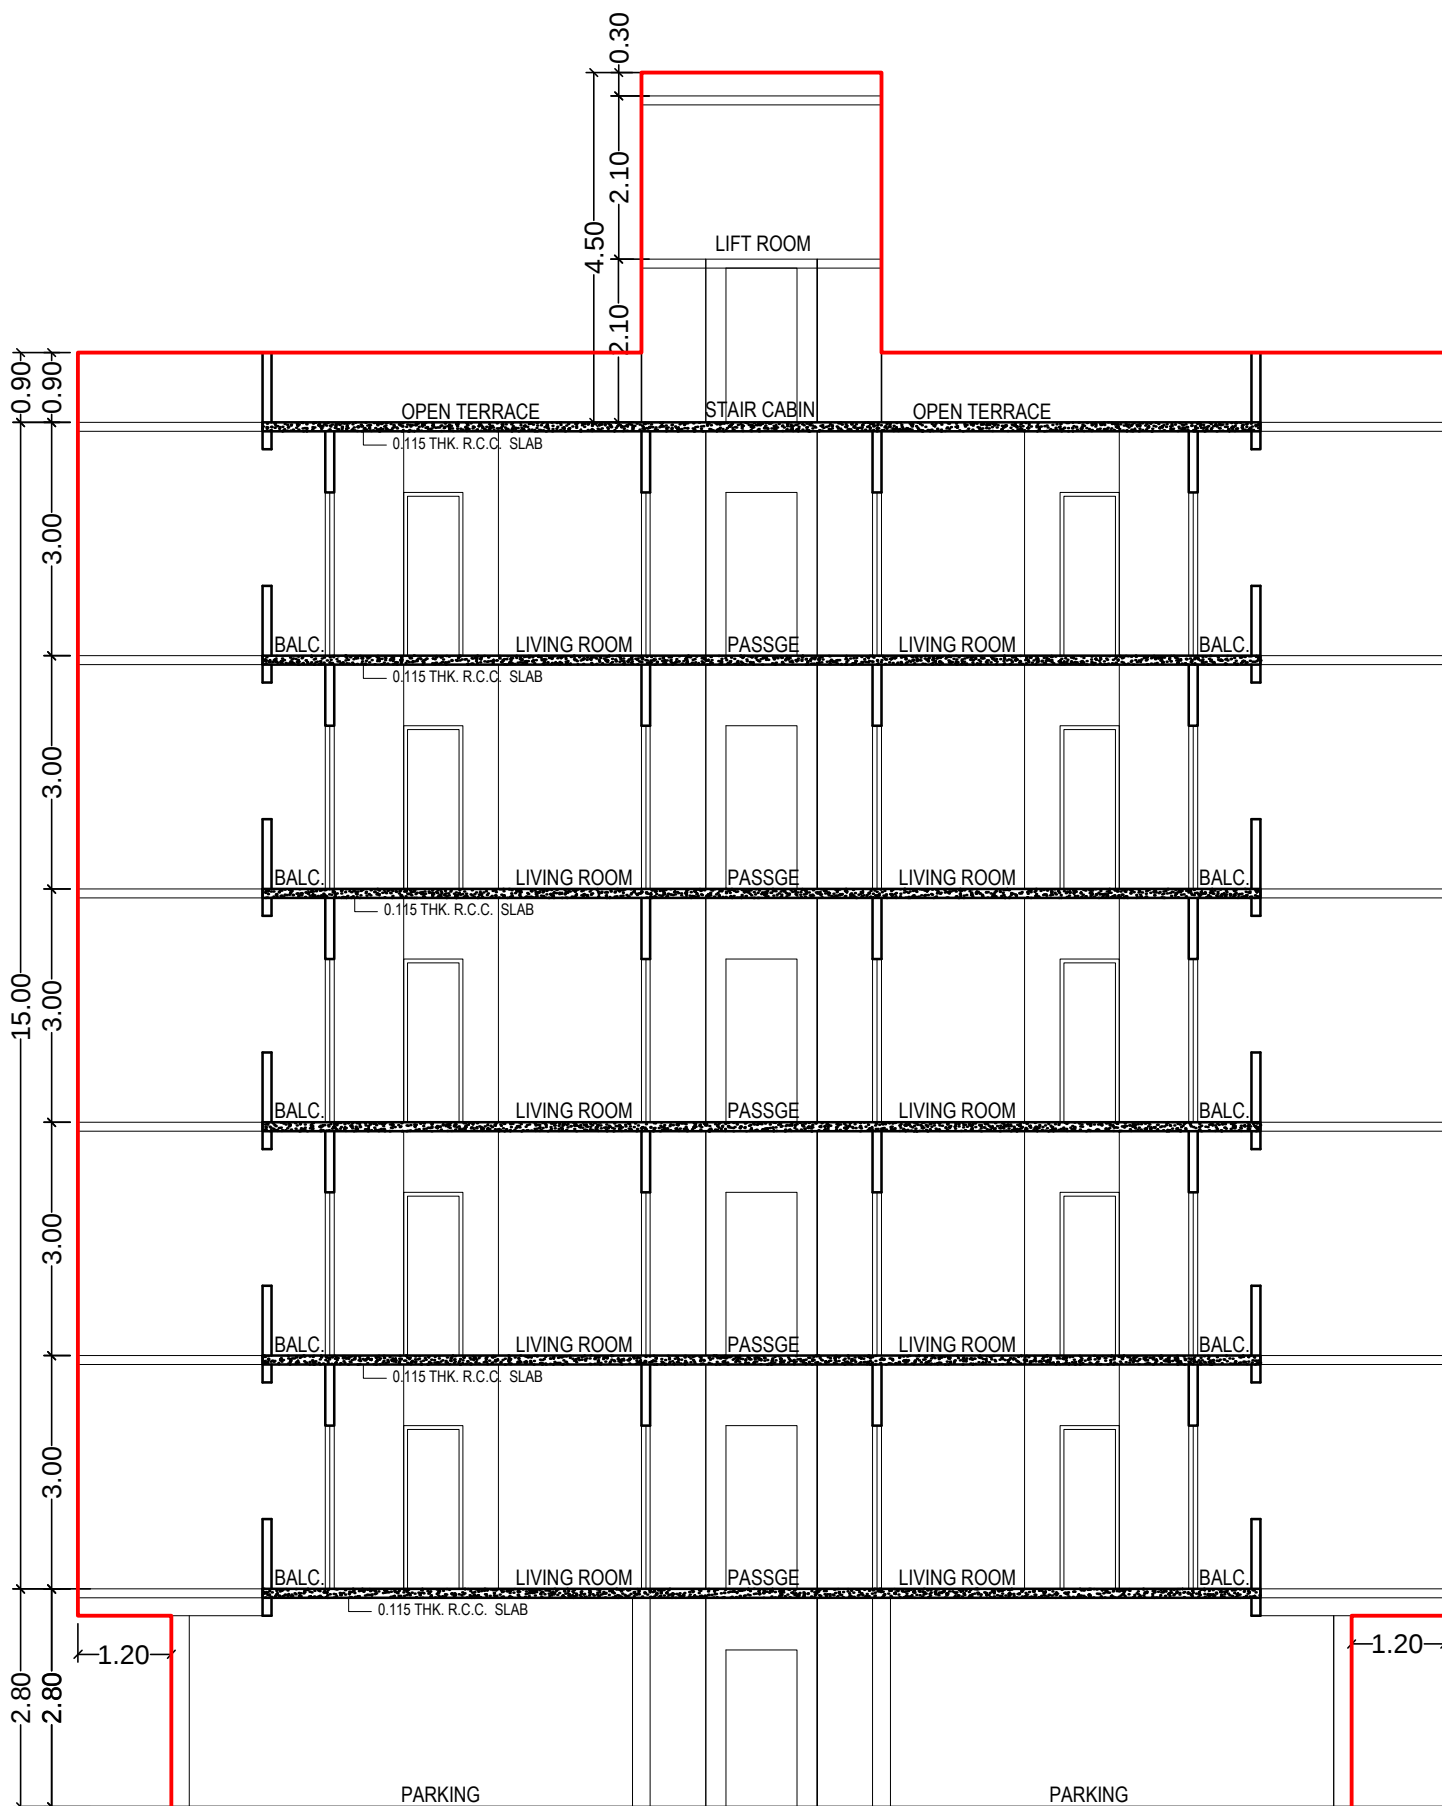

TOWER C,D,E,F
SECTION X-X

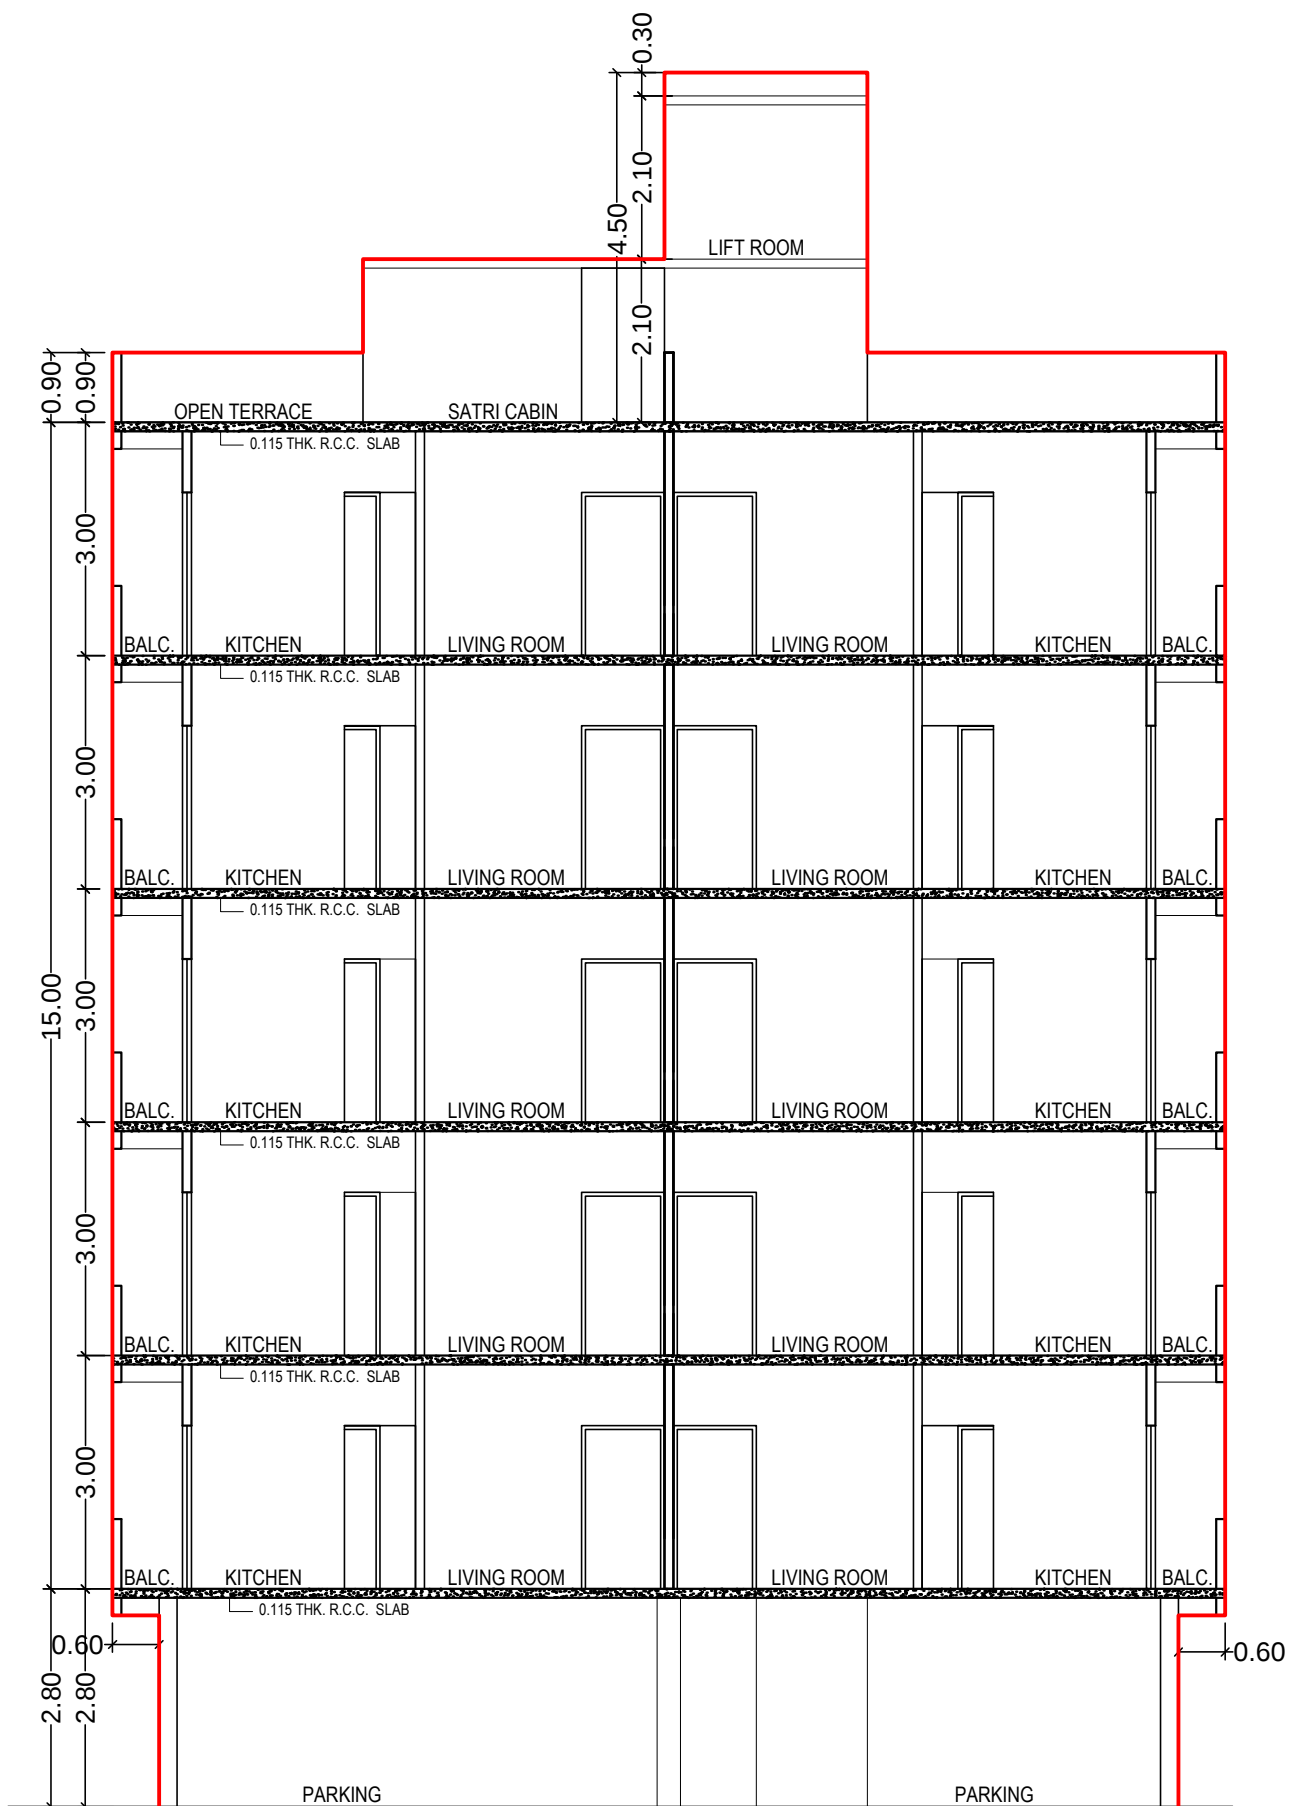


TOWER G,H
SECTION X-X

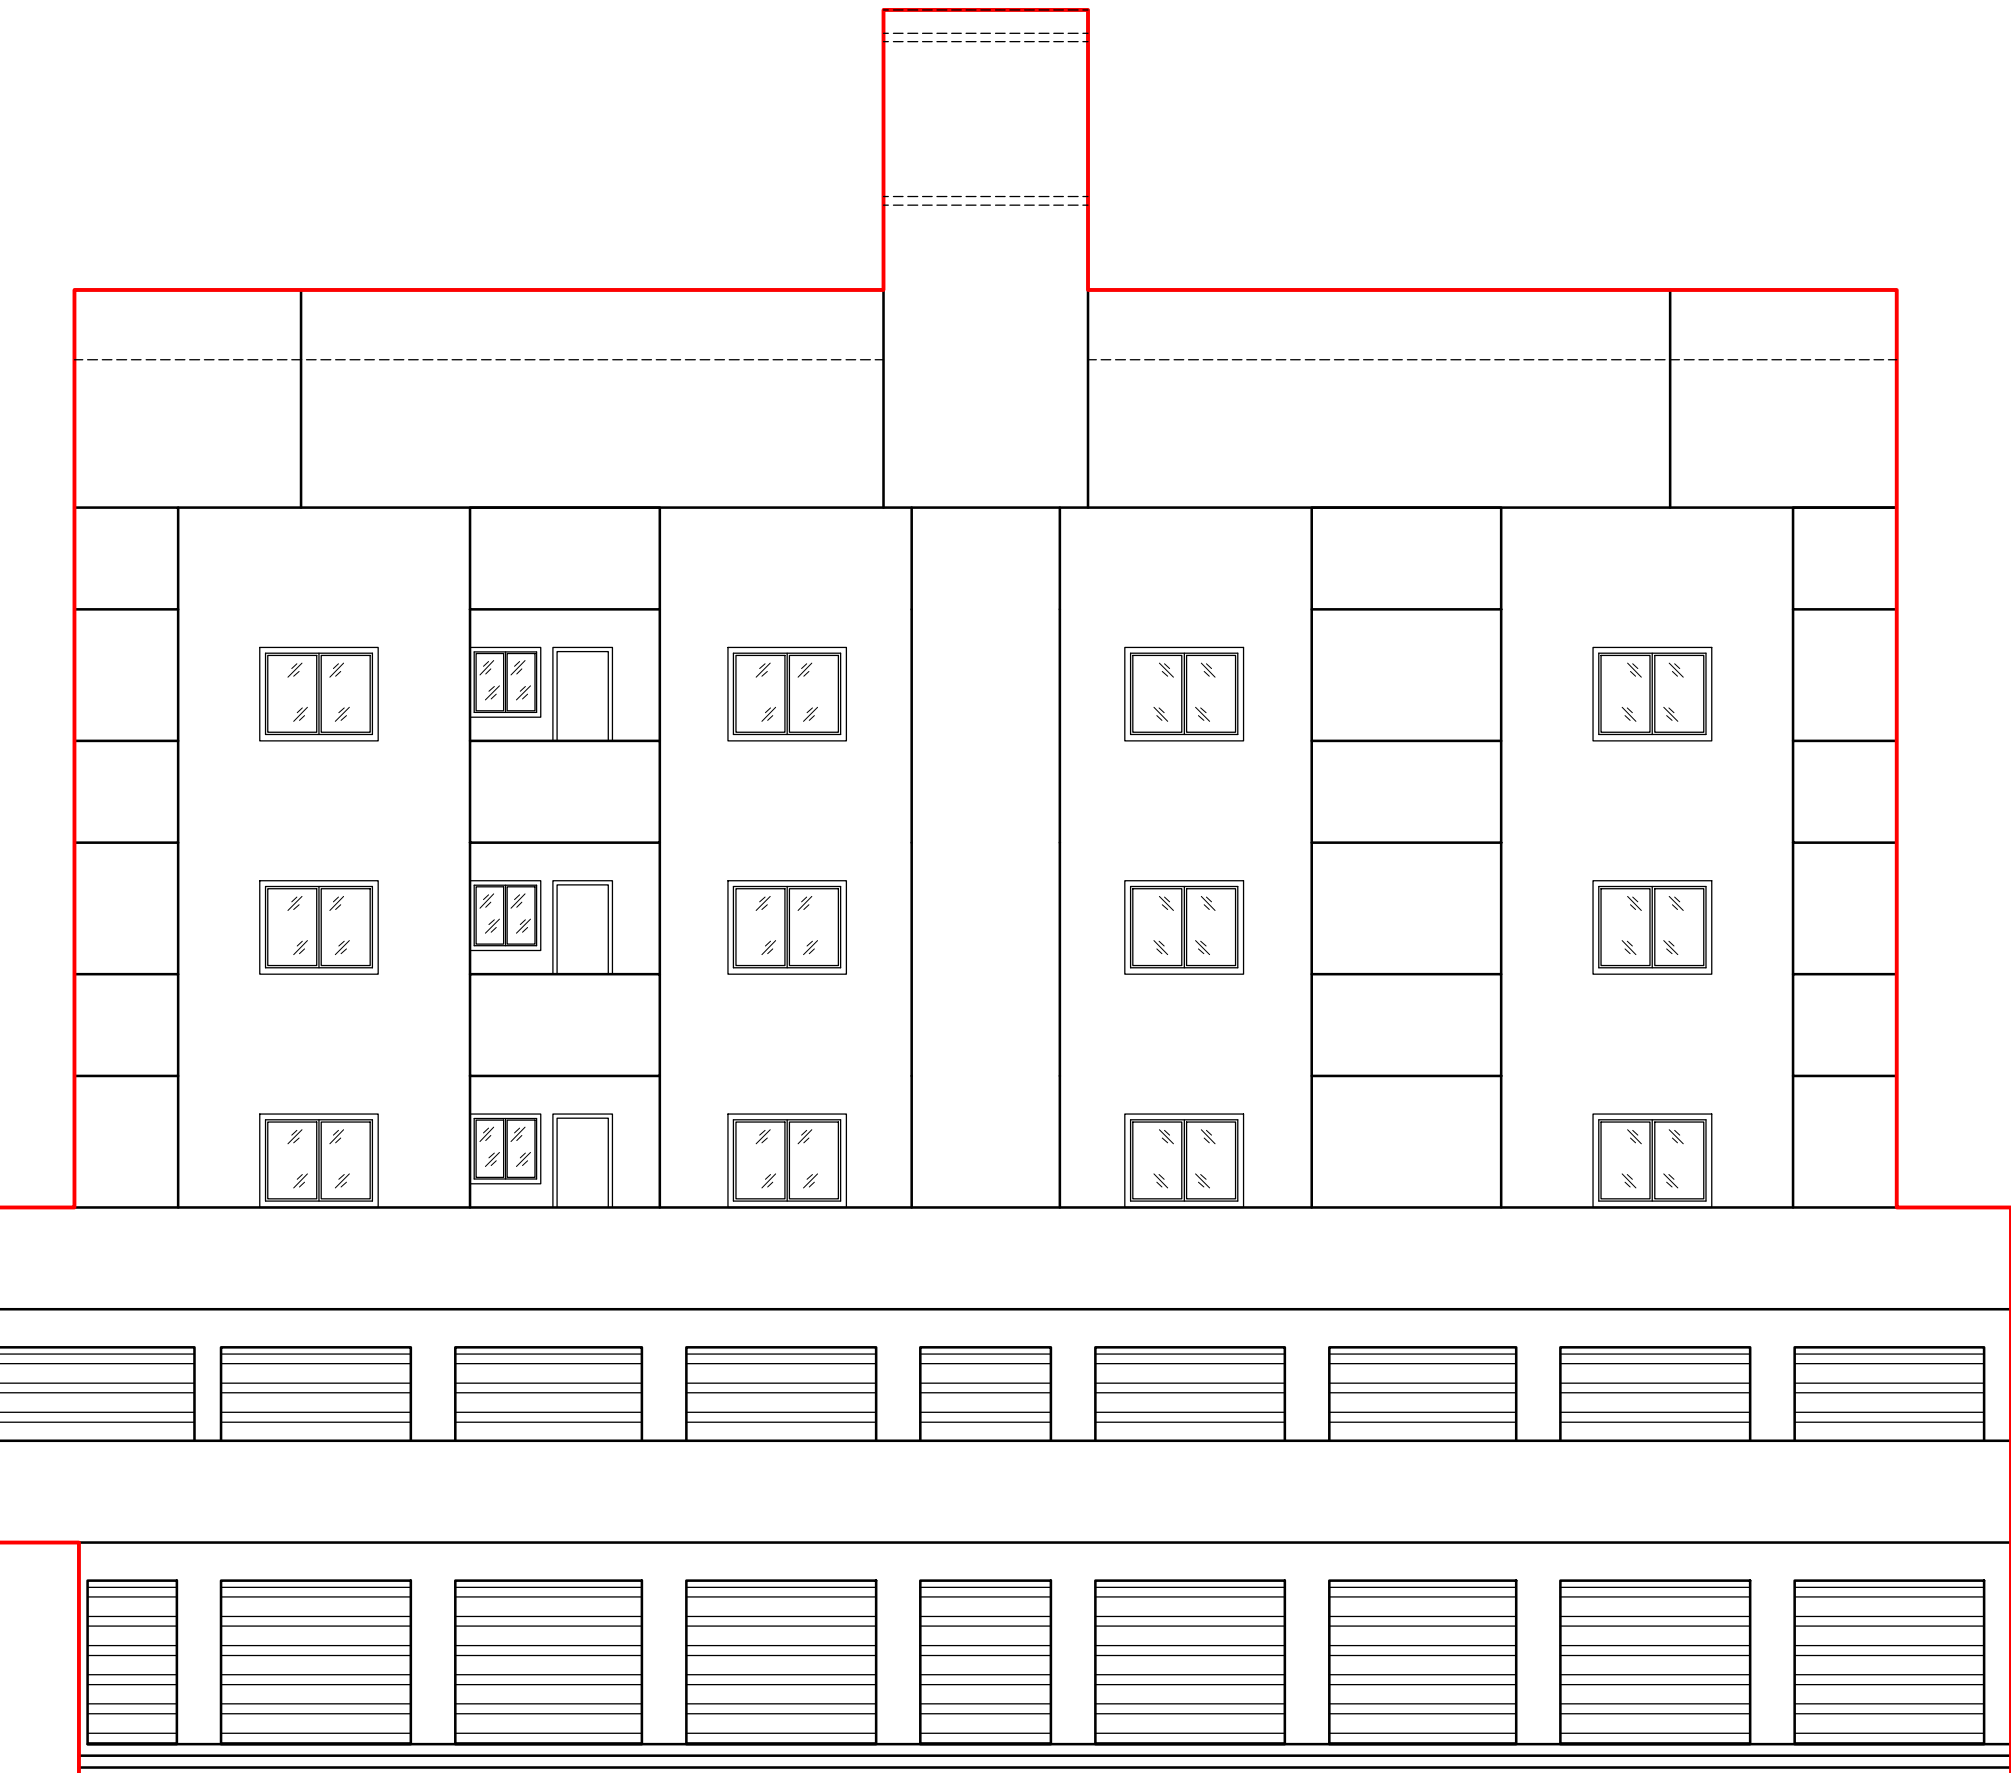

TOWER A,B
FRONT ELEVATION



TOWER C,D,G,F
FRONT ELEVATION

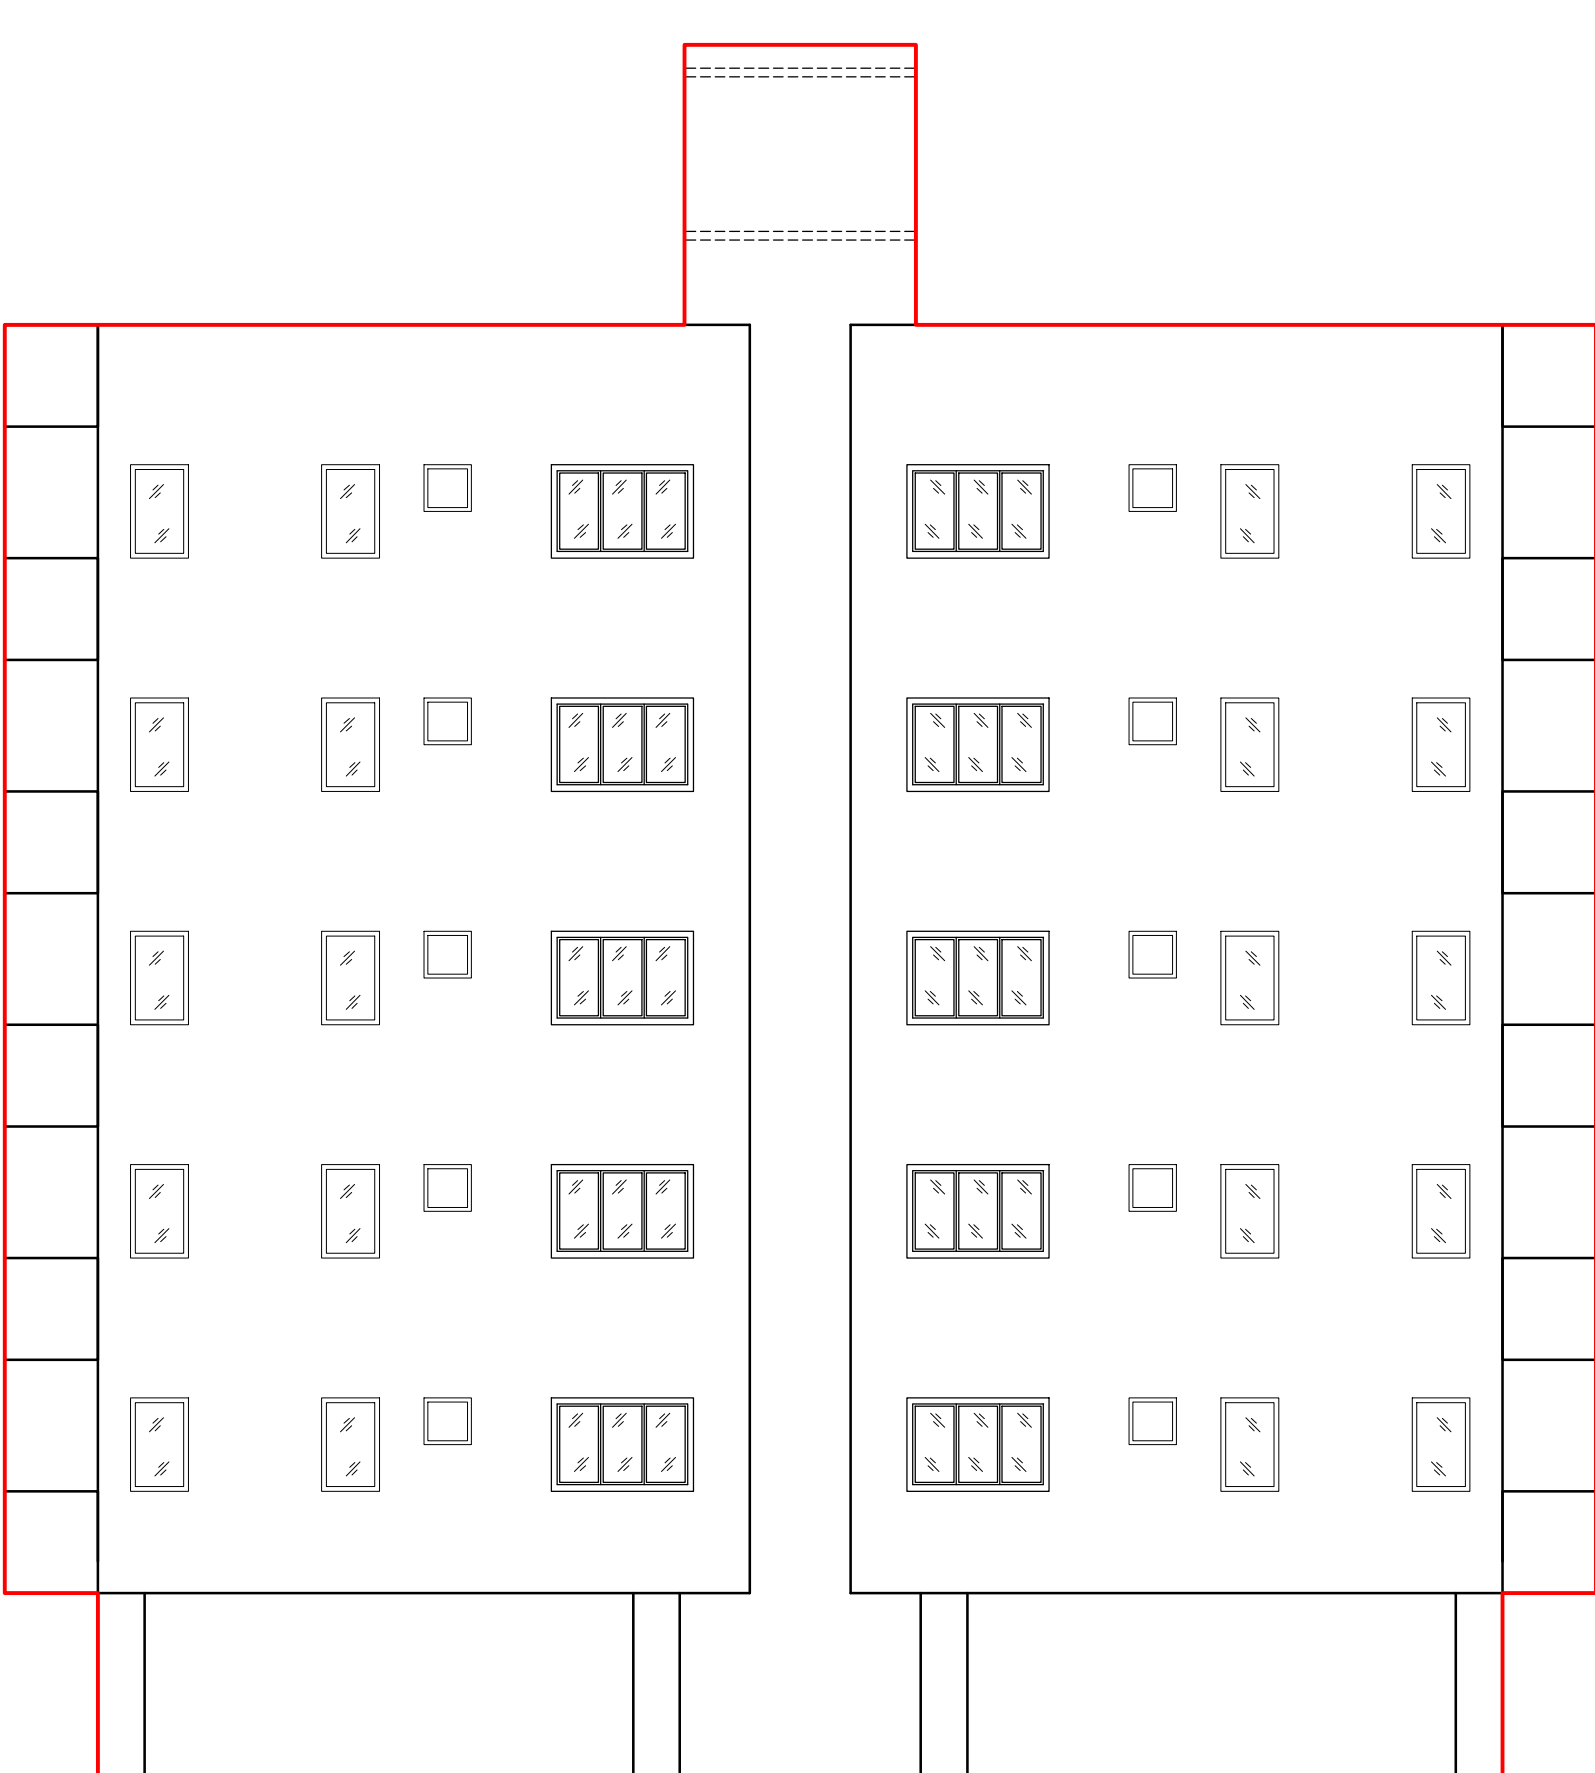

TOWER E,F
FRONT ELEVATION