


REVISE PLAN SHOWING PROP. RESI. BUILDING ON
F.P. NO. : 267 SUR. NO. : 183/1, O. P. NO. : 267 OF
DRAFT T.P.S. NO. : 76-8(CHANDKHEDA), AT CHANDKHEDA,
TA : SABARMATI, DIST : AHMEDABAD

SCALE :- 1.00 CM = 1.00 MT.

ZONE : RESI. II (TOZ-BRIS)

USE :- RESIDENCE (D/3)

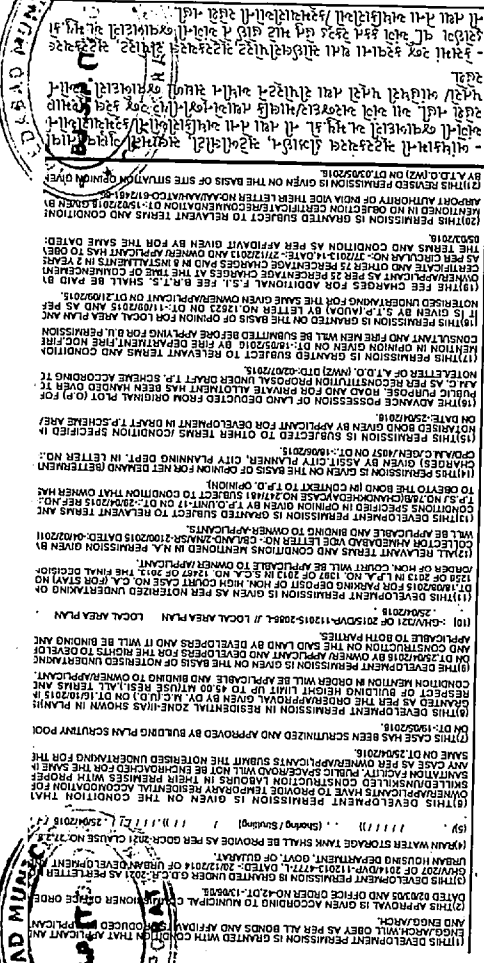

SCHEDULE OF DOOR & WINDOW		VANTILATION	
DOOR	WINDOW	DOOR	WINDOW
FDP = 1.05 X 2.10 D1 = 0.90 X 2.10 D2 = 0.75 X 2.10 SD = 4.05 X 2.43 SD1 = 3.05 X 2.10 FDP = FIRE PROOF 4 HR. FIRE RESISTANT	W = 2.70 X 1.83 W1 = 2.08 X 1.83 W2 = 1.58 X 1.83 W3 = 2.42 X 1.83 W4 = 0.69 X 1.22 W5 = 1.15 X 1.83 W6 = 3.15 X 1.83 W7 = 2.42 X 1.83 W8 = 1.30 X 1.83	V = 0.60 X 0.60 V1 = 0.30 X 0.60	

R.C.C. STAIR DETAIL		COLOUR NOTE	
2.12 MT. WIDTH	PROF. WORK	2.12 MT. WIDTH	PROF. WORK
0.30 MT. TREAD	0.15 MT. RISER	0.30 MT. TREAD	0.15 MT. RISER


Ranjiyati Pratikumar N. (O.C.E.)
A-304 Vash Pathi, 1st Floor,
Opp. Hattar Pathi, Plot No. 10,
Sole, Ahmedabad-380060.
A/C NO. : DEV. 444250720
LIC NO. : 39/07/2015
DEVELOPER

RAJESH P. PATEL
STR. DESIGNER (GRADE-I)
REG. NO. : 1202130384103
100, 101, 102,

REVISE PLAN SHOWING PROP. RESI. BUILDING ON
F.P. NO. : 267, SUR. NO. : 188/1, O. P. NO. : 267 OF
DRAFT T.P.S. NO. : 76-B(CHANDKHEDA), AT CHANDKHEDA,
TA : SABARMATI, DIST : AHMEDABAD

SCALE :- 1.00 CM = 1.00 MT.

ZONE : RESI. II (TOZ-BRTS)


USE :- RESIDENCE (D/3)

BUILT UP AREA CALC. IN SQ.MTS.	
STAIR CABIN	11.47 X 5.83 = 66.87
	7.51 X 6.71 = 50.39
	4.0 X 1.0 X 2 = 8.00
TOTAL	= 125.26
LESS WORK	
(1) 2.13 X 3.39	= 7.22
(2) 6.10 X 0.88	= 5.37
(3) 0.88 X 4.34	= 3.82
TOTAL	= 16.41
(125.26 - 16.41)	= 108.85 SQ.MTS.
NET BUILT UP AREA ON STAIR CABIN	= 108.85 SQ.MTS.


BUILT UP AREA CALC. IN SQ.MTS.	
WATER TANK	6.32 X 4.95 = 31.28
LESS WORK	
(1) 0.88 X 4.34	= 3.82
(31.28 - 3.82)	= 27.46 SQ.MTS.
MACHINE ROOM	
7.51 X 6.71	= 50.39
5.37 X 2.44	= 13.10
TOTAL	= 63.49
27.46 + 63.49	= 90.95
NET BUILT UP AREA ON WATER TANK & L.M.R.	= 90.95 SQ.MTS.

BUILT UP AREA CALC. IN SQ.MTS.	
GR.FL.(H.P.), 6TH, 8TH & 13TH	
LESS WORK	27.89 X 26.82 = 748.01
(1) 0.99 X 4.23 X 2	= 8.38
(2) 2.20 X 4.23 X 2	= 18.61
(3) 0.11 X 9.64 X 4	= 4.24
(4) 0.99 X 4.34	= 4.30
(5) 0.72 X 4.34	= 3.12
TOTAL	= 38.65
(748.01 - 38.65)	= 709.36 SQ.MTS.
NET BUILT UP AREA ON GR.FL.(H.P.), 6TH, 8TH & 13TH.	= 709.36 SQ.MTS.


F.S.I. AREA CALC. ON IN SQ.MTS.	
6TH, 8TH & 13TH	
NET B. AREA ON 6TH FL.	= 709.36 SQ.MTS.
LESS WORK	
(A) 5.45 X 4.64	= 25.29
(B) 2.78 X 7.00	= 19.46
(C) 2.36 X 2.44	= 5.76
(D) 1.00 X 2.17	= 2.17
(D1) 0.91 X 2.17	= 1.97
(E) 3.58 X 3.51 X 2	= 25.13
(F) 2.63 X 2.44 X 2	= 12.83
(G) 4.88 X 4.34	= 21.18
(H) 3.66 X 1.37 X 2	= 10.03
(I) 1.98 X 1.26 X 2	= 4.99
(J) 0.53 X 1.03 X 2	= 1.09
(K) 4.50 X 4.34	= 19.53
TOTAL	= 149.43
(709.36 - 149.43)	= 559.93 SQ.MTS.
NET F.S.I. AREA ON 6TH, 8TH & 13TH.	= 559.93 SQ.MTS.

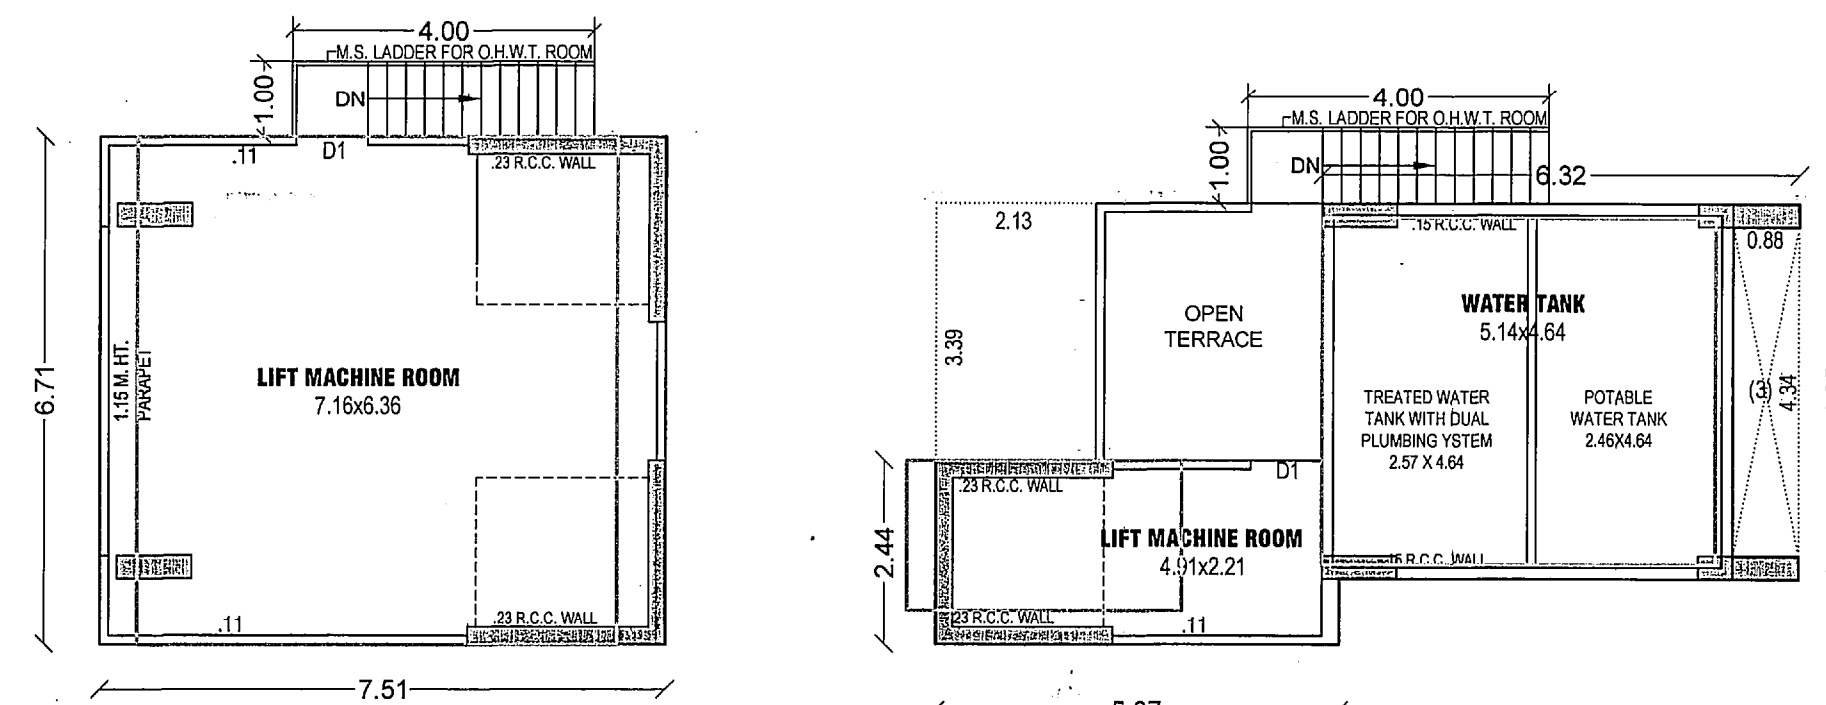

WATER TANL+ MACHINE ROOM PLAN

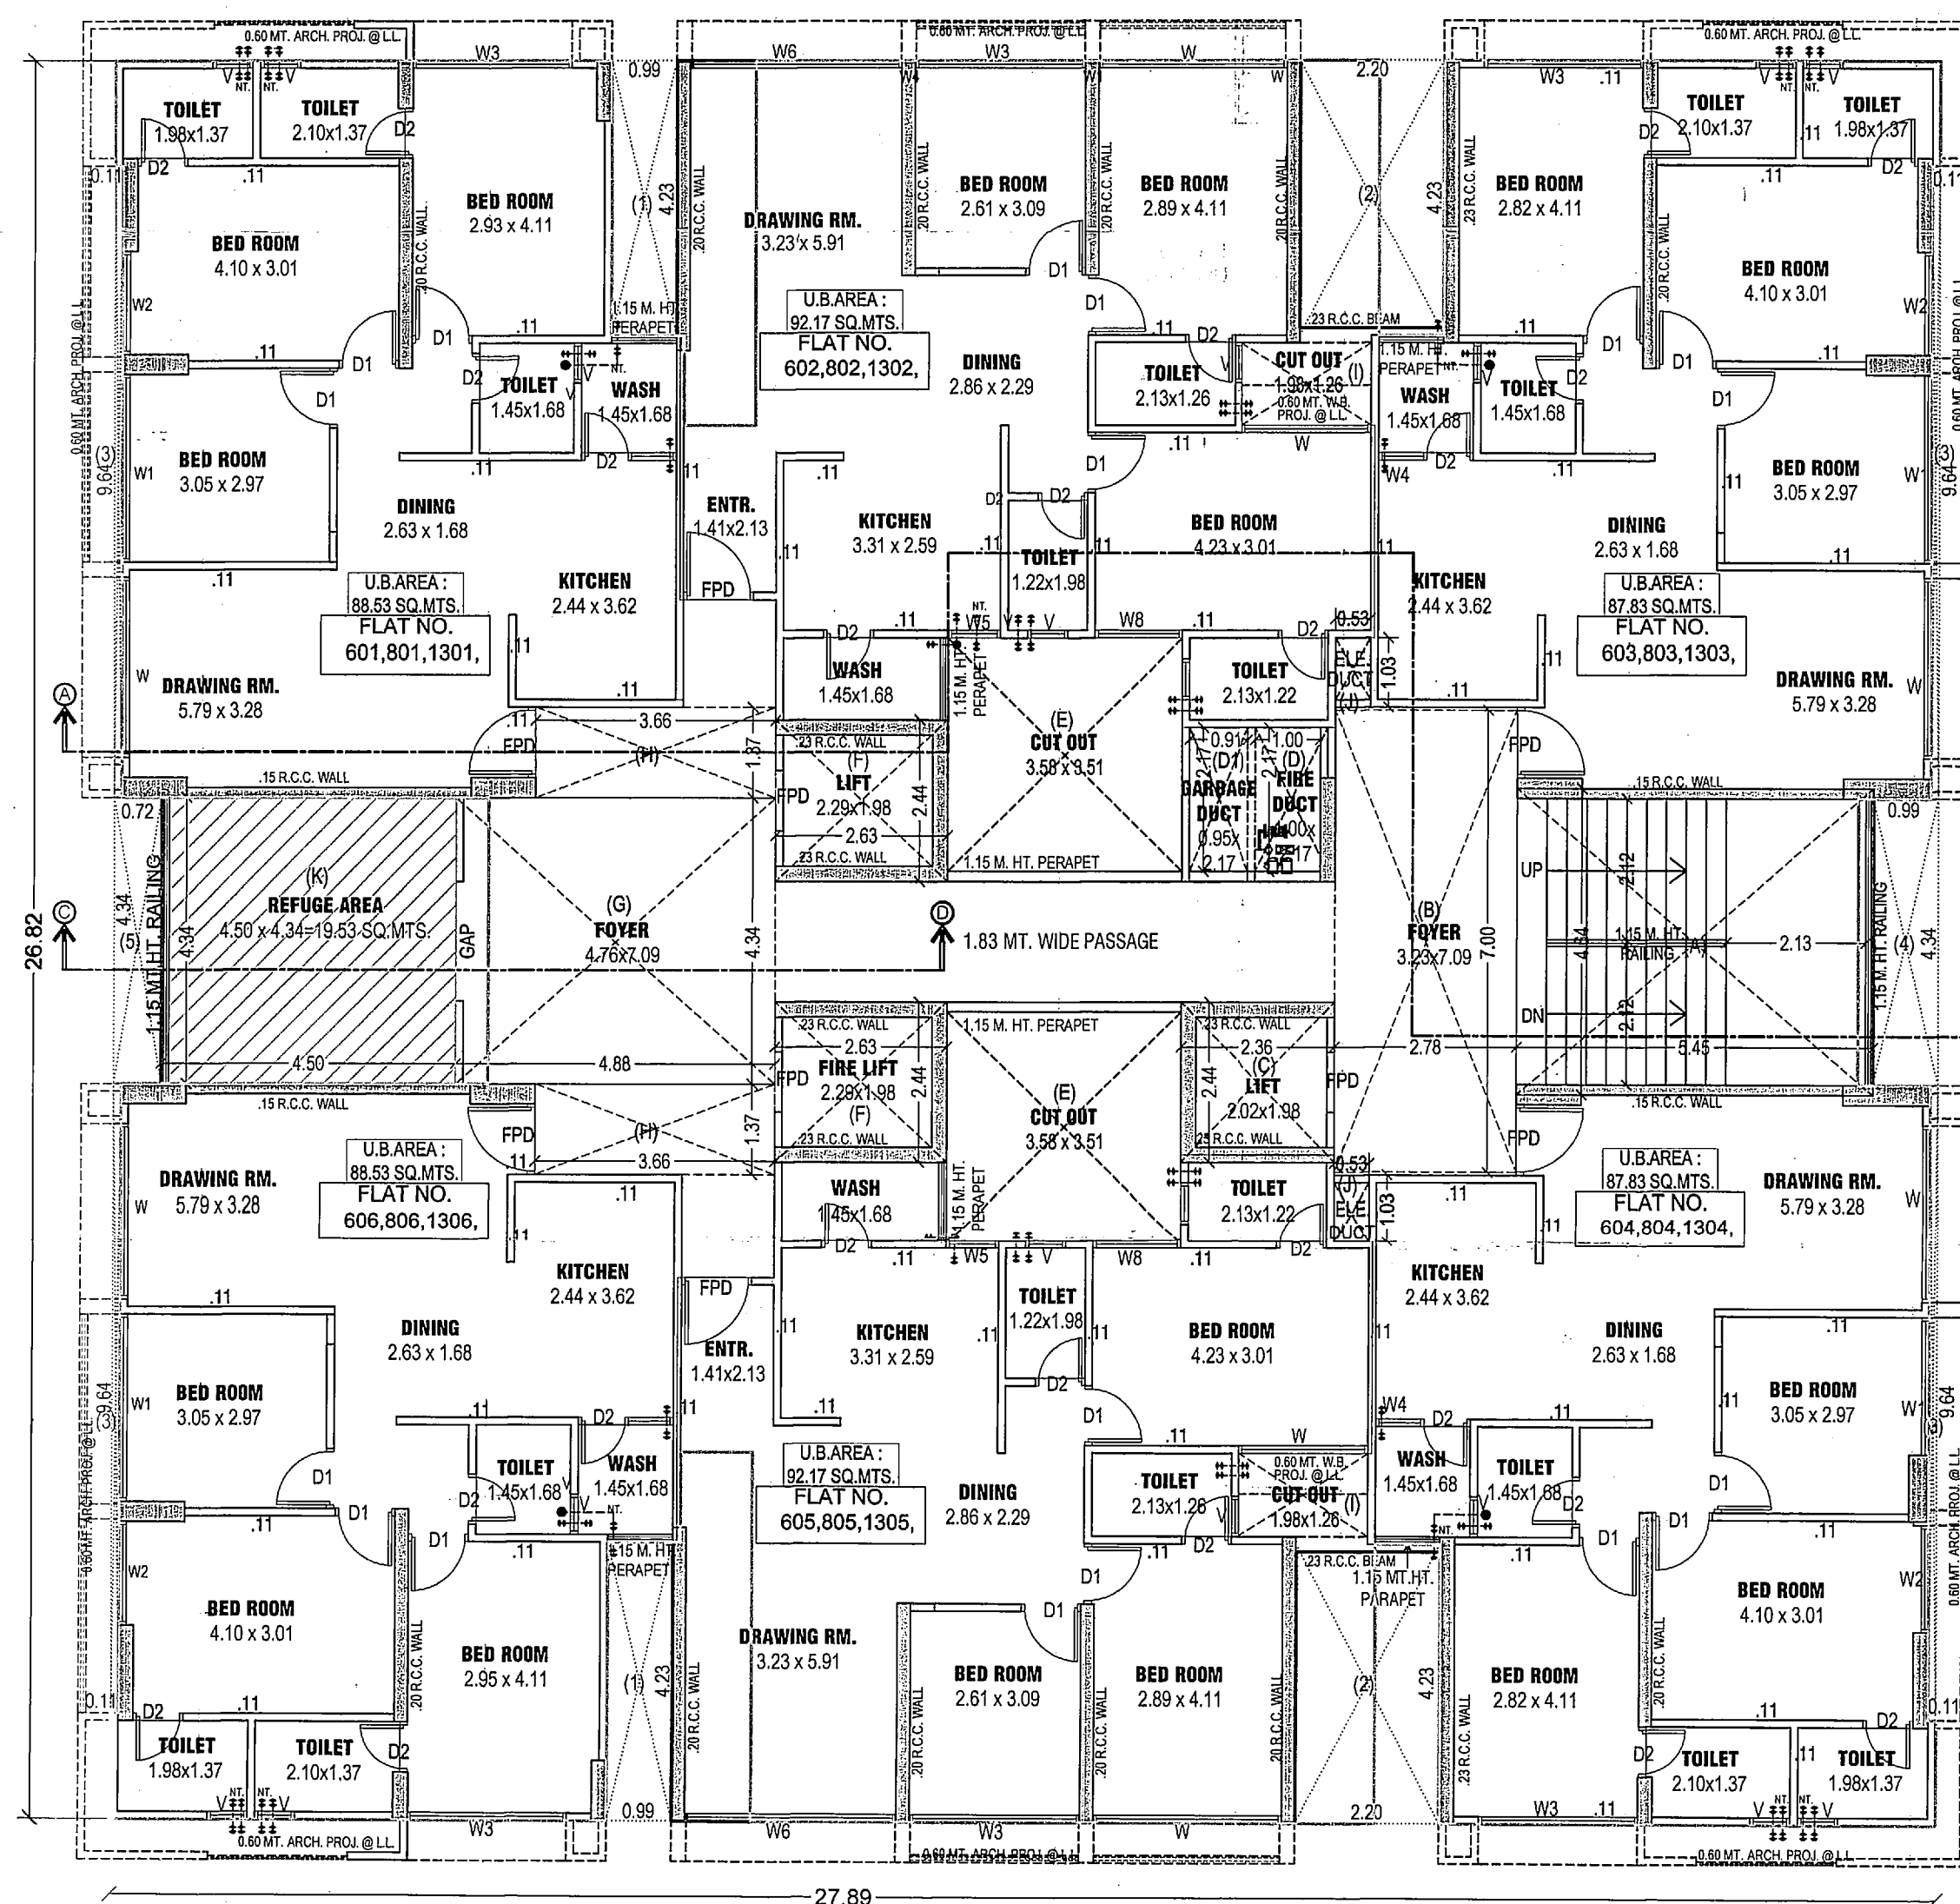

6TH, 8TH & 13TH FLOOR PLAN

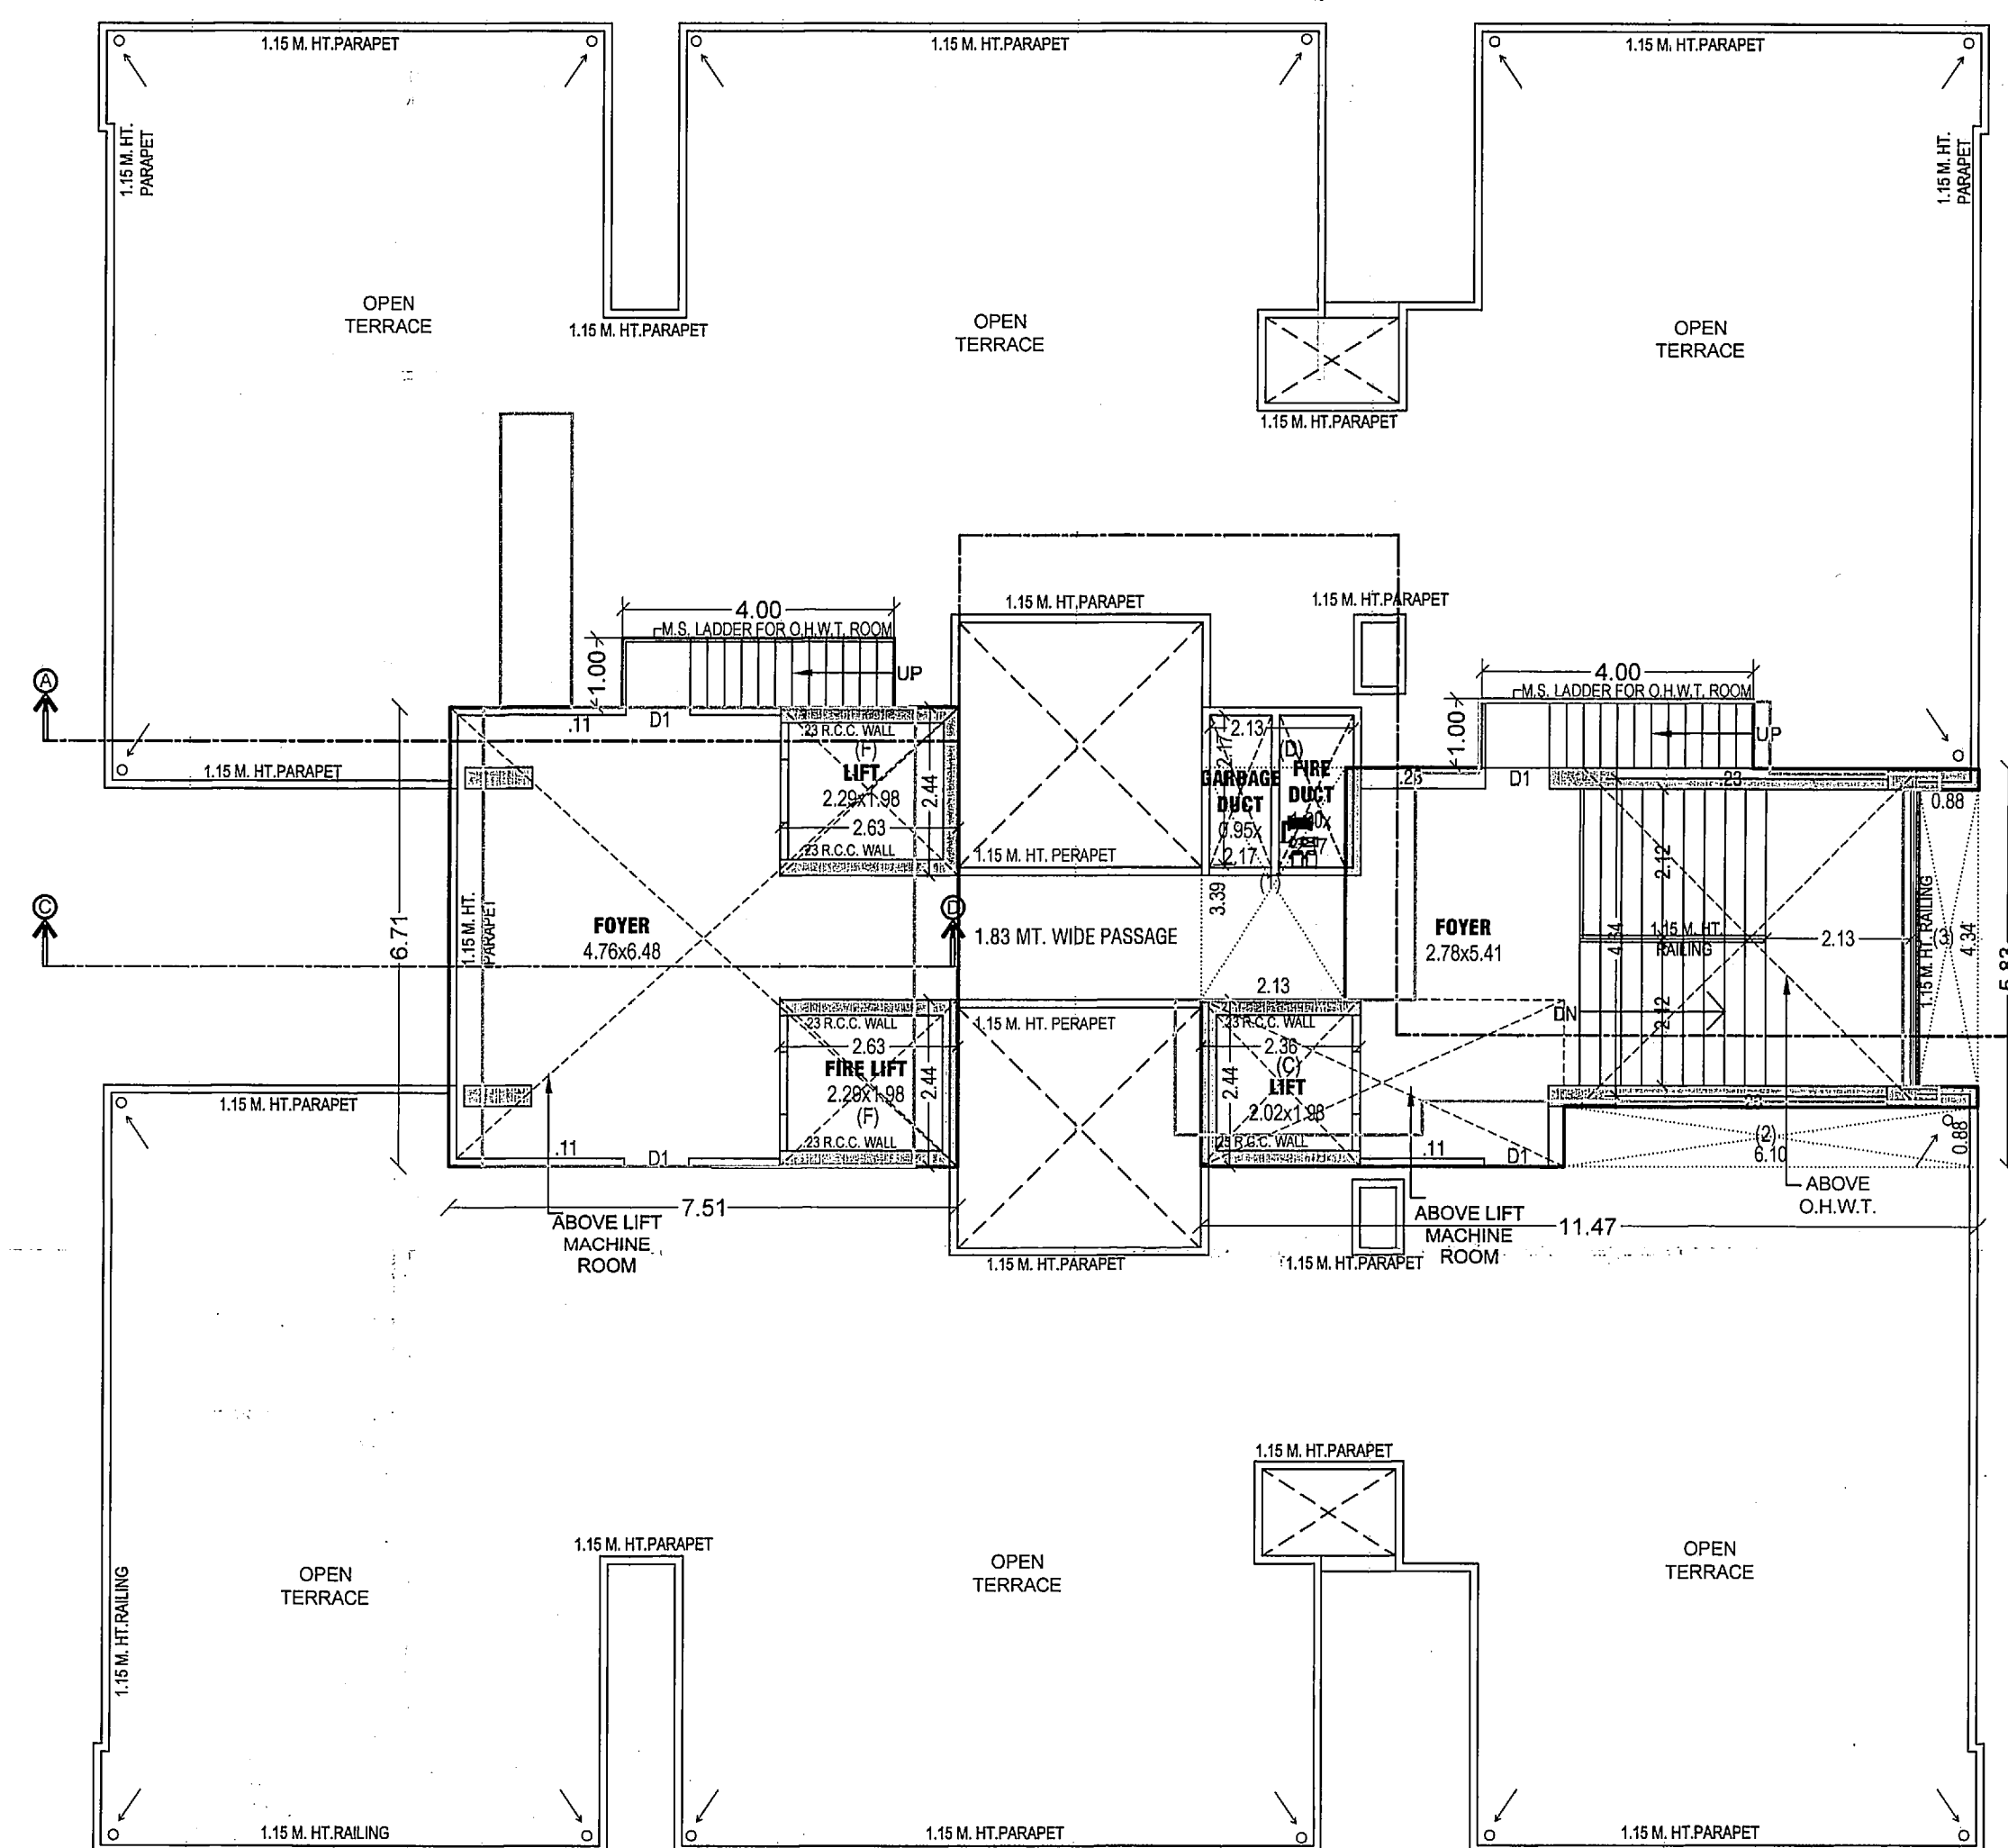

OPEN TERRACE + STAIR CABIN PLAN

SCRUTINING COPY
No. A. D2705/2016
TDO, BPS, AMC

SCHEDULE OF DOOR & WINDOW

DOOR	WINDOW	VANTILATION
FDP = 1.05 X 2.10	W = 2.70 X 1.83	V = 0.60 X 0.60
D1 = 0.90 X 2.10	W1 = 2.08 X 1.83	W2 = 1.58 X 1.83
D2 = 0.75 X 2.10	W3 = 2.42 X 1.83	W4 = 0.69 X 1.22
SD = 4.05 X 2.43	W5 = 0.80 X 1.22	W6 = 3.15 X 1.83
SD1 = 3.05 X 2.10	W7 = 2.42 X 1.83	W8 = 2.42 X 1.83

R.C.C STAIR DETAIL	COLOUR NOTE
2.12 MT WIDTH	PROF WORK
0.30 MT TREAD	PROP DRAINAGE
0.15 MT RISER	APPRO. WORK

1. 2nd floor area 2. 3rd floor area 3. 4th floor area 4. 5th floor area 5. 6th floor area 6. 7th floor area 7. 8th floor area 8. 9th floor area 9. 10th floor area 10. 11th floor area 11. 12th floor area 12. 

1	2	
---	---	---	---	---	---	---	---	---	----	----	-----

CLONE : RESI. II (TOZ-BRTS)

USE :- RESIDENCE (D/3)

BBP.S.P. (T.O.C.)

[illegible]

SCHEDULE OF DOOR & WINDOW		WINDOW	VENTILATION
DOOR		W = 2.08 X 1.83	W = 0.60 X 0.60 V = 0.50 X 0.60
D1	0.90 X 2.10	W = 2.08 X 1.83	
D2	0.90 X 2.10	W = 2.08 X 1.83	
D3	0.90 X 2.10	W = 1.58 X 1.83	WITH NETTY GRILL
SD	4.00 X 2.43	W = 2.42 X 1.83	
SD1	4.00 X 2.10	W = 0.69 X 1.22	
DP	3.00 X 2.10	W = 0.69 X 1.22	
DP1	3.00 X 2.10	W = 3.15 X 1.83	
DP2	3.00 X 2.10	W = 2.42 X 1.83	
DP3	3.00 X 2.10	W = 2.42 X 1.83	
4 HR. FIRE RESISTANT		W = 2.42 X 1.83	

R.C.C STAIR DETAIL	COLOUR NOTE
1.12 MT WIDTH	PROP WORK
1.30 MT TREAD	PROP DRAINAGE
1.15 MT RISER	APPRO WORK

[illegible]

WIN

સહયોગી પ્રાતિકુમાર ન. (D.C.E)
 A-304, Yash Platinum,
 Opp. Hetharth Party Plot,
 Sola, Ahmedabad-380060
 COW LIT No. CW0665605724e
C.O.W.

CHETAN J. SHAH
27/B, Trusmi Nagar, Vimala Ahmednagar
Corp., Licence No. ER/U48/20/08/1862

ENGINEER
STR. ENGINEER
101, ARAKUNATHA AVENUE 13, 4
PRABHA COLONY,
NR. USHMANPURA UNDER BRIDGE,
USHMANPURA, AHMEDABAD-13.

[illegible][illegible]

Case No. : BHNTS/NZ/2008/15/GDR/A4833/R1/M1

Not Approved as per terms and condition mentioned in the Commencement Certificate


Raja Chitthi Number: 6138200815/A4833R1 IM1

Date: 04/06/16

04/06	Asst. T.D.O./Asst. E.O. (Civic Center)	Nilesh Baranda Dy T.D.O. West	R.B. BARAD Dy. Mc West
-------	--	----------------------------------	---------------------------

CORPORATION

CORPORATION

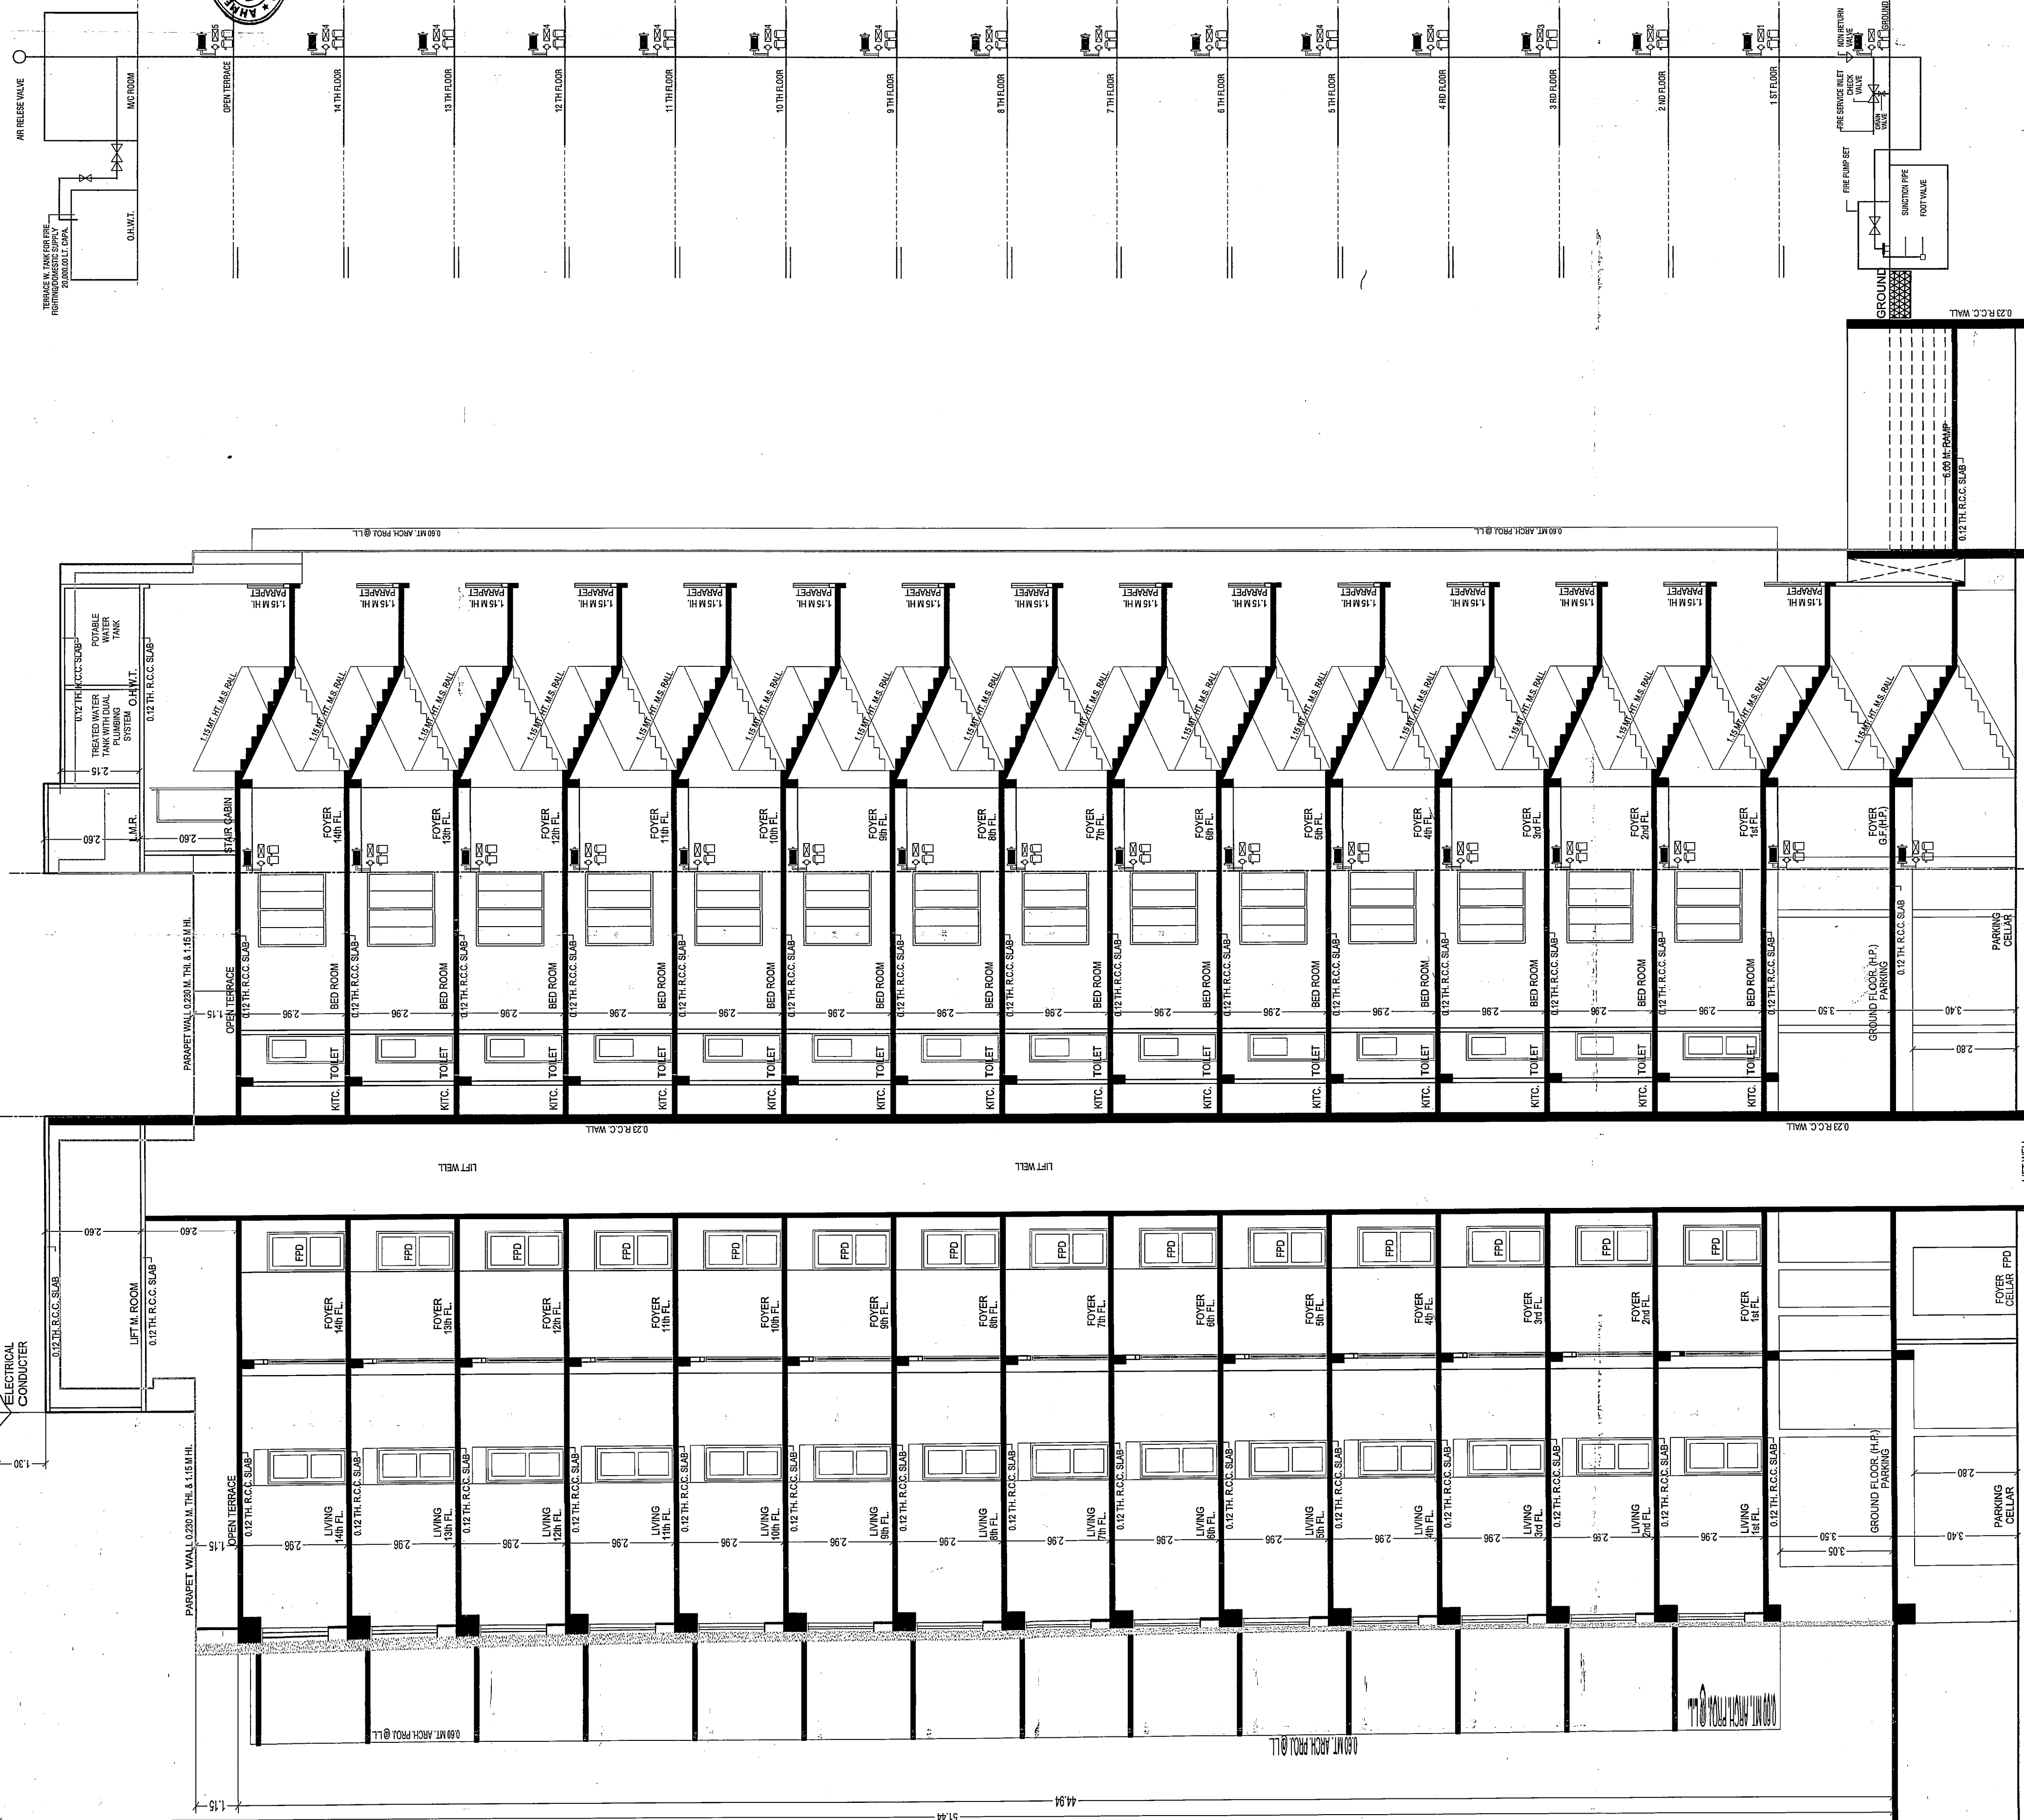

FECTION ON 'A - B'

SECTION ON 'C - D'

[illegible]

SCRUTINIZE COPY
No. 6317 027 05/2016
TDO, BPSP - AMC

100