
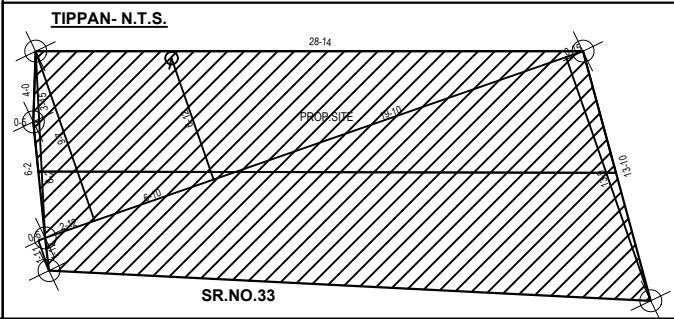
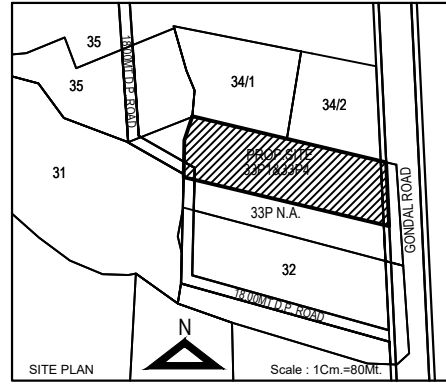


PROPOSED GENERAL INDUSTRIAL LAY OUT PLAN OF REVENUE SR. NO. 33 P1 & 33 P4 TOTAL LAND AREA 18008.00SQ MTS LAND AREA(NET AREA FOR N. A.11705.20 SQ MTS + PROPOSEDT. P. SCHEME RESERVATION 6302.80 SQ MTS) AT VILLAGE VAVDI,TALUKA RAJKOT, DISTRICT RAJKOT.

PURPOSE : FOR N. A. (INDUSTRIAL) USE ONLY

OWNER:- MAHESHBHAI MOHANBHAI PIPLIYA ETC.

UTTAM INDUSTRIAL ZONE

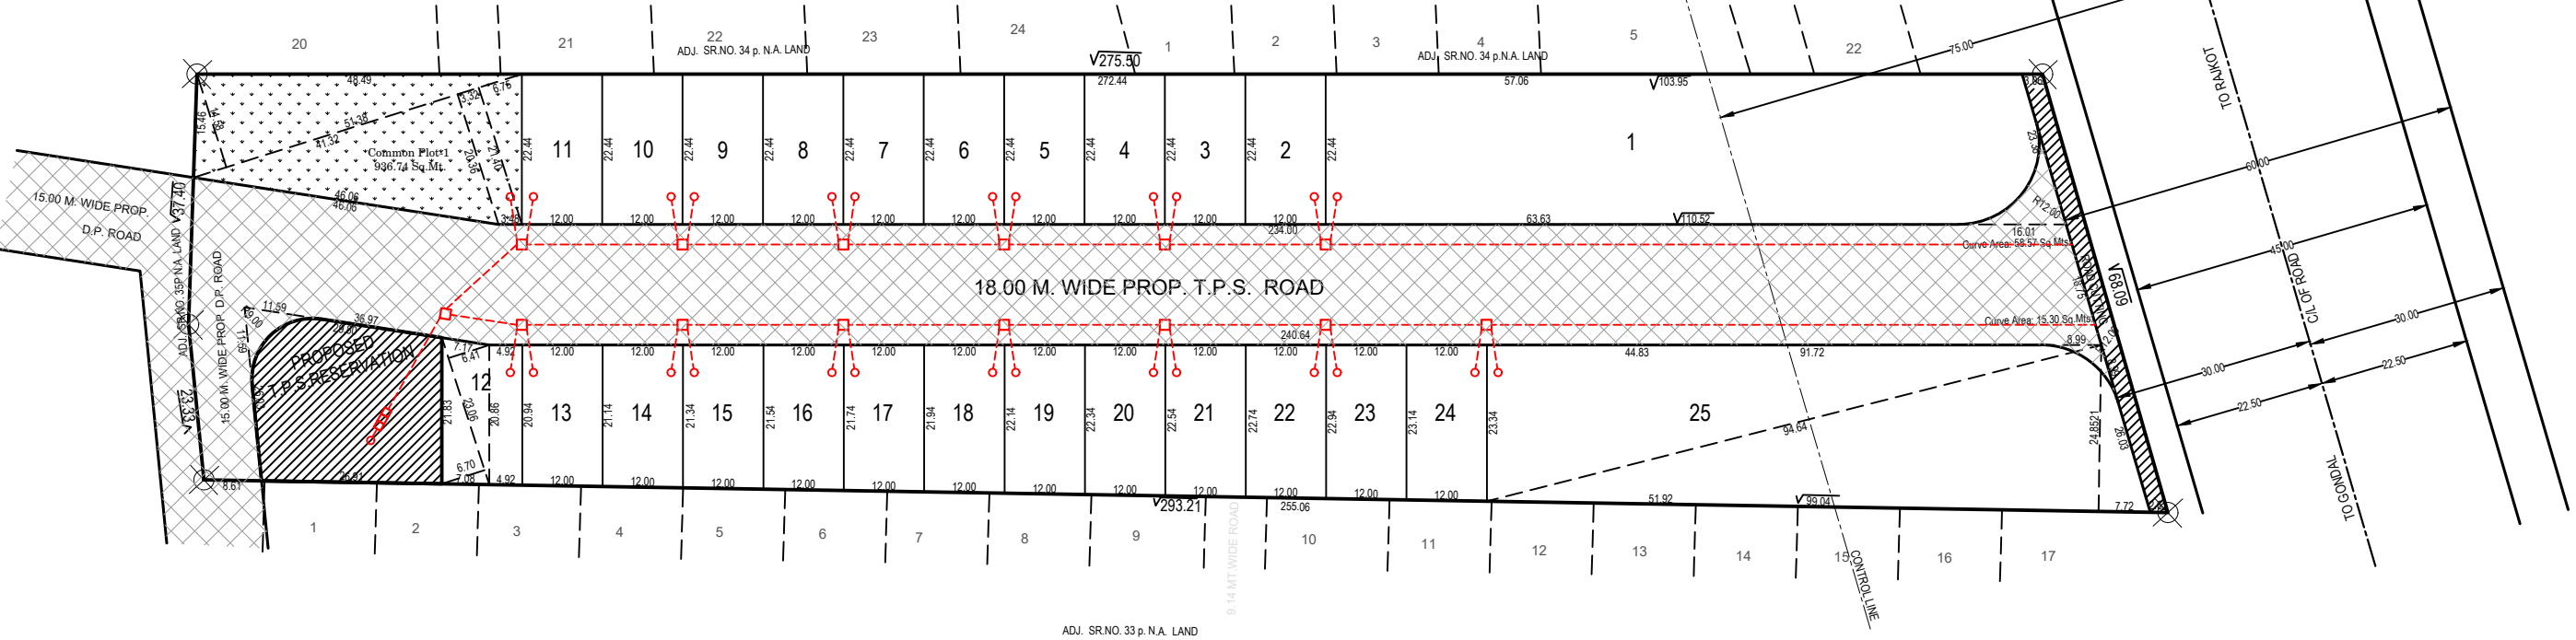

R.S.NO. 33P 1	
R.S.NO. 33P 4	
AMALGAMATION PLAN	
S.R. NO. 33 P 1 AREA	9004.00 SQ.MT.
S.R. NO. 33 P 4 AREA	9004.00 SQ.MT.
TOTAL LAND AREA	18008.00 SQ.MT.

NAME OF WORK

- 1) MAHESHBHAI MOHANBHAI PIPLIYA
2) HARESH LAXAMANBHAI GOL
3) HASHMUKHBHAI BHAGVANJIBHAI KALRIYA

Total land area As Per 7/12	18008.00 Sq.Mt.
Land Deduction in Proposed T.p.35%	6302.80 Sq.Mt.
Net Land Area 65 % (pro.top)	11705.20 Sq.Mt.

AREA TABLE:-

PLOT NO.	PLOT AREA SQ.MT.	PLOT NO.	PLOT AREA SQ.MT.
1	2347.78	13	252.48
2	269.28	14	254.88
3	269.28	15	257.28
4	269.28	16	259.68
5	269.28	17	262.08
6	269.28	18	264.48
7	269.28	19	266.88
8	269.28	20	269.28
9	269.28	21	271.68
10	269.28	22	274.08
11	269.28	23	276.48
12	253.98	24	278.88
		25	2285.74

TOTAL	5294.56	5473.90
Total Plot Area 1 TO 25	10768.46 Sq.Mt.	
Common Plot Area	936.74 Sq.Mt.	
Net Land Area 65%(pro.top)	11705.20 Sq.Mt.	

LEGEND

- PLOT BOUNDARY
MAN HOLE
DRAINAGE
METALLING ROAD

OWNER

- 1) MAHESHBHAI MOHANBHAI PIPLIYA
2) HARESH LAXAMANBHAI GOL
3) HASHMUKHBHAI BHAGVANJIBHAI KALRIYA

ARCHITECT