

12.00 MT. WIDE APPROACH ROAD

PARKING LAYOUT PLAN	
PLAN SHOWING AFFORDABLE HOUSING (EWS) PROJECT PROPOSED RESIDENTIAL BUILDING ON F.P. NO: 77 / P, T.P.S. NO: 110 (NIKOL - KATHWADA), MOJE: KATHWADA, TAL.: DASKROI, DIST: AHMEDABAD.	
SCALE - 1 : 250	ZONE : RESIDENCE-I
USE OF CONSTRUCTION : RESI.	
PARKING AREA CAL. (RESI.) (IN SQ.MT.)	
TOTAL FSI AREA USED	= 4565.26
PARKING REQD. @ 10%	= 456.52
ADDITIONAL VISITORS PARK. REQD. @ 10% (4565.26X0.10)	= 456.52
TOTAL PARKING AREA REQD.	= 5021.78
VISITORS PARKING REQD. @ 10% (4565.26X0.10)	= 456.52
CAR PARKING REQD. @ 50% (4565.26X0.50)	= 2282.63
OTHERS PARKING REQD. @ 40% (4565.26X0.40)	= 1826.11

PARKING AREA TABLE	
	REQUIRED
ADD. VISITOR'S PARK.	456.52
CAR PARKING	2282.63
OTHER PARKING	1826.11
TOTAL PARKING	5021.78

PARKING PROVIDED (IN SQ.MT.)	
	PROVIDED
ADD. VISITOR'S PARK.	504.37
CAR PARKING	3753.75
OTHER PARKING	2155.00
TOTAL PARKING	6917.50


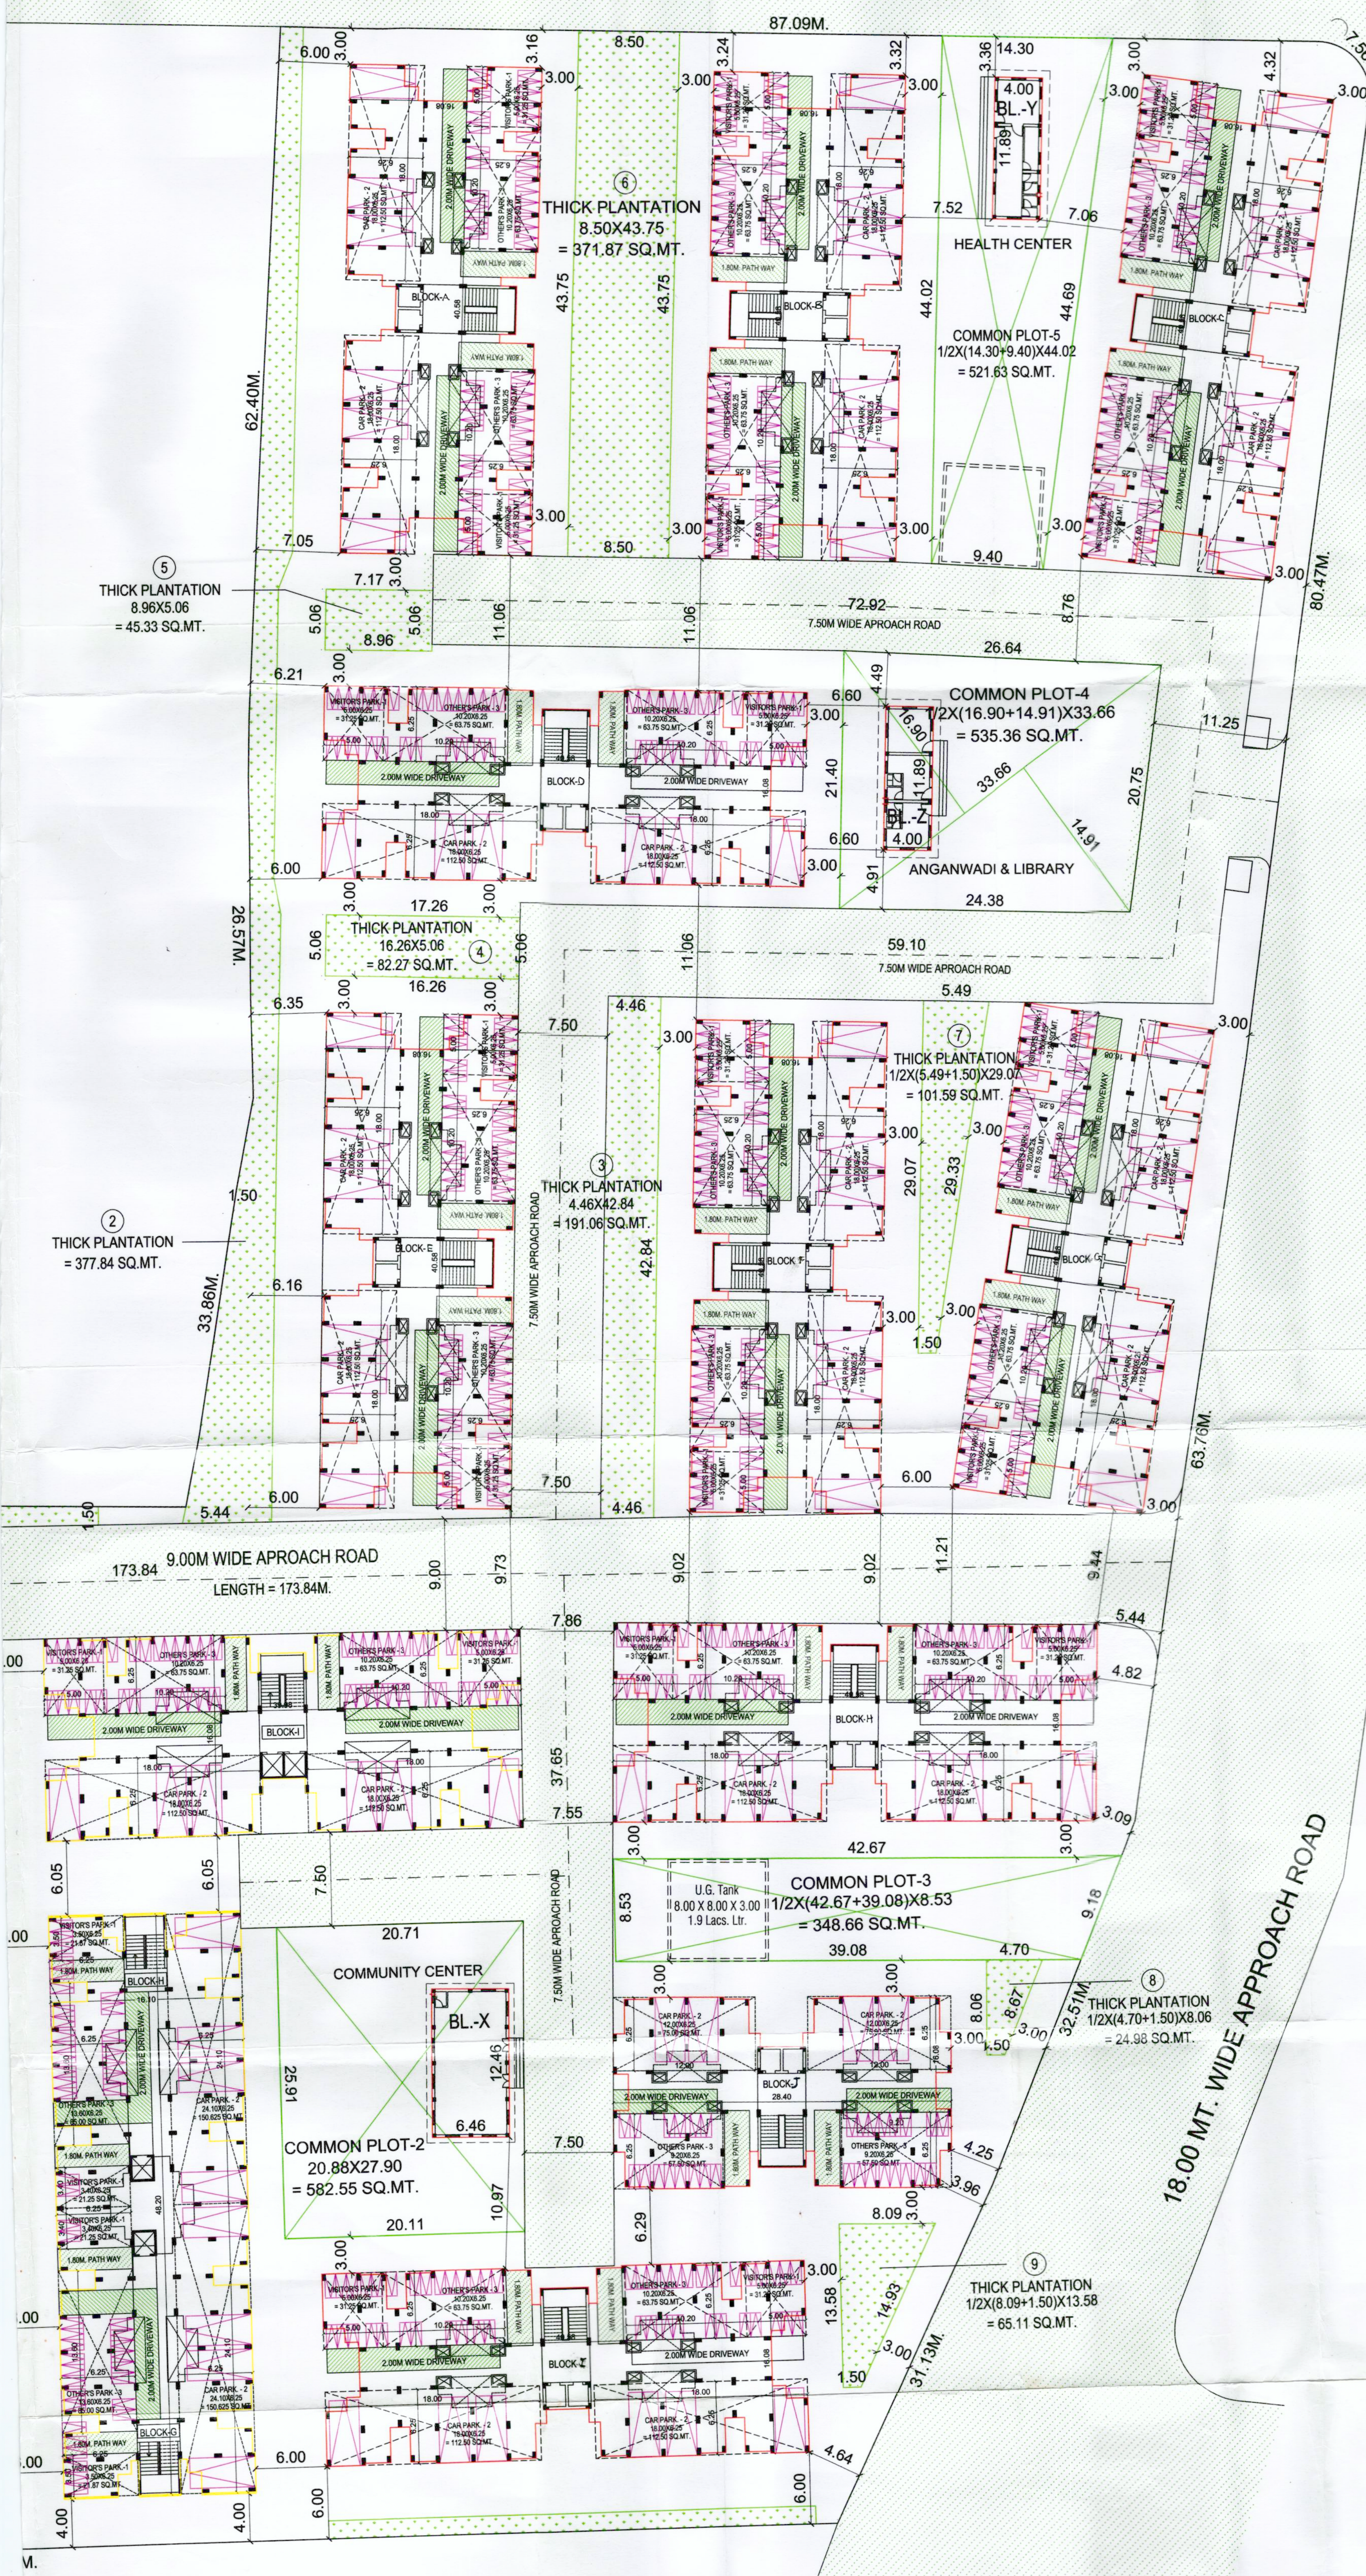

ADJ. F.P.NO:


COLOUR NOTE	
	PLOT BOUNDARY
	ROAD
	PROPOSED WORK
	PROPOSED DRAINAGE

Developer
Creative Engineer
AUDA-A/10

OWNER: Jayesh Parekh
Architect
Reg. No. AUDA/ARCH/126

CLERK OF WORKS: Jigar G. Shah
STRUCTURAL DESIGNER
Reg. No. AUDA/SD/1267
401, SHANTI ARCADE,
132 FT. RING ROAD,
NARANPURA, AHMEDABAD.

ENGINEER: Jayesh Parekh
Architect
Reg. No. AUDA/ARCH/126

OWNER is fully responsible
For open marginal Space
and road line Portion.

The permission is valid only
in the DPTPS remains unaltered
and further that the permission
shall stand revoked as soon as
there is change in DPTPS with
reference to the land under
reference.

APPROVED
By the authority on 04/04/2017
Office Letter No. 1267/2017
Dated: 04/04/2017
Note Approved by Chairman

DISPATCH BY: 232
Assistant Town Planner
Ahmedabad Urban Development Authority

Senior Town Planner
Ahmedabad Urban Development Authority