


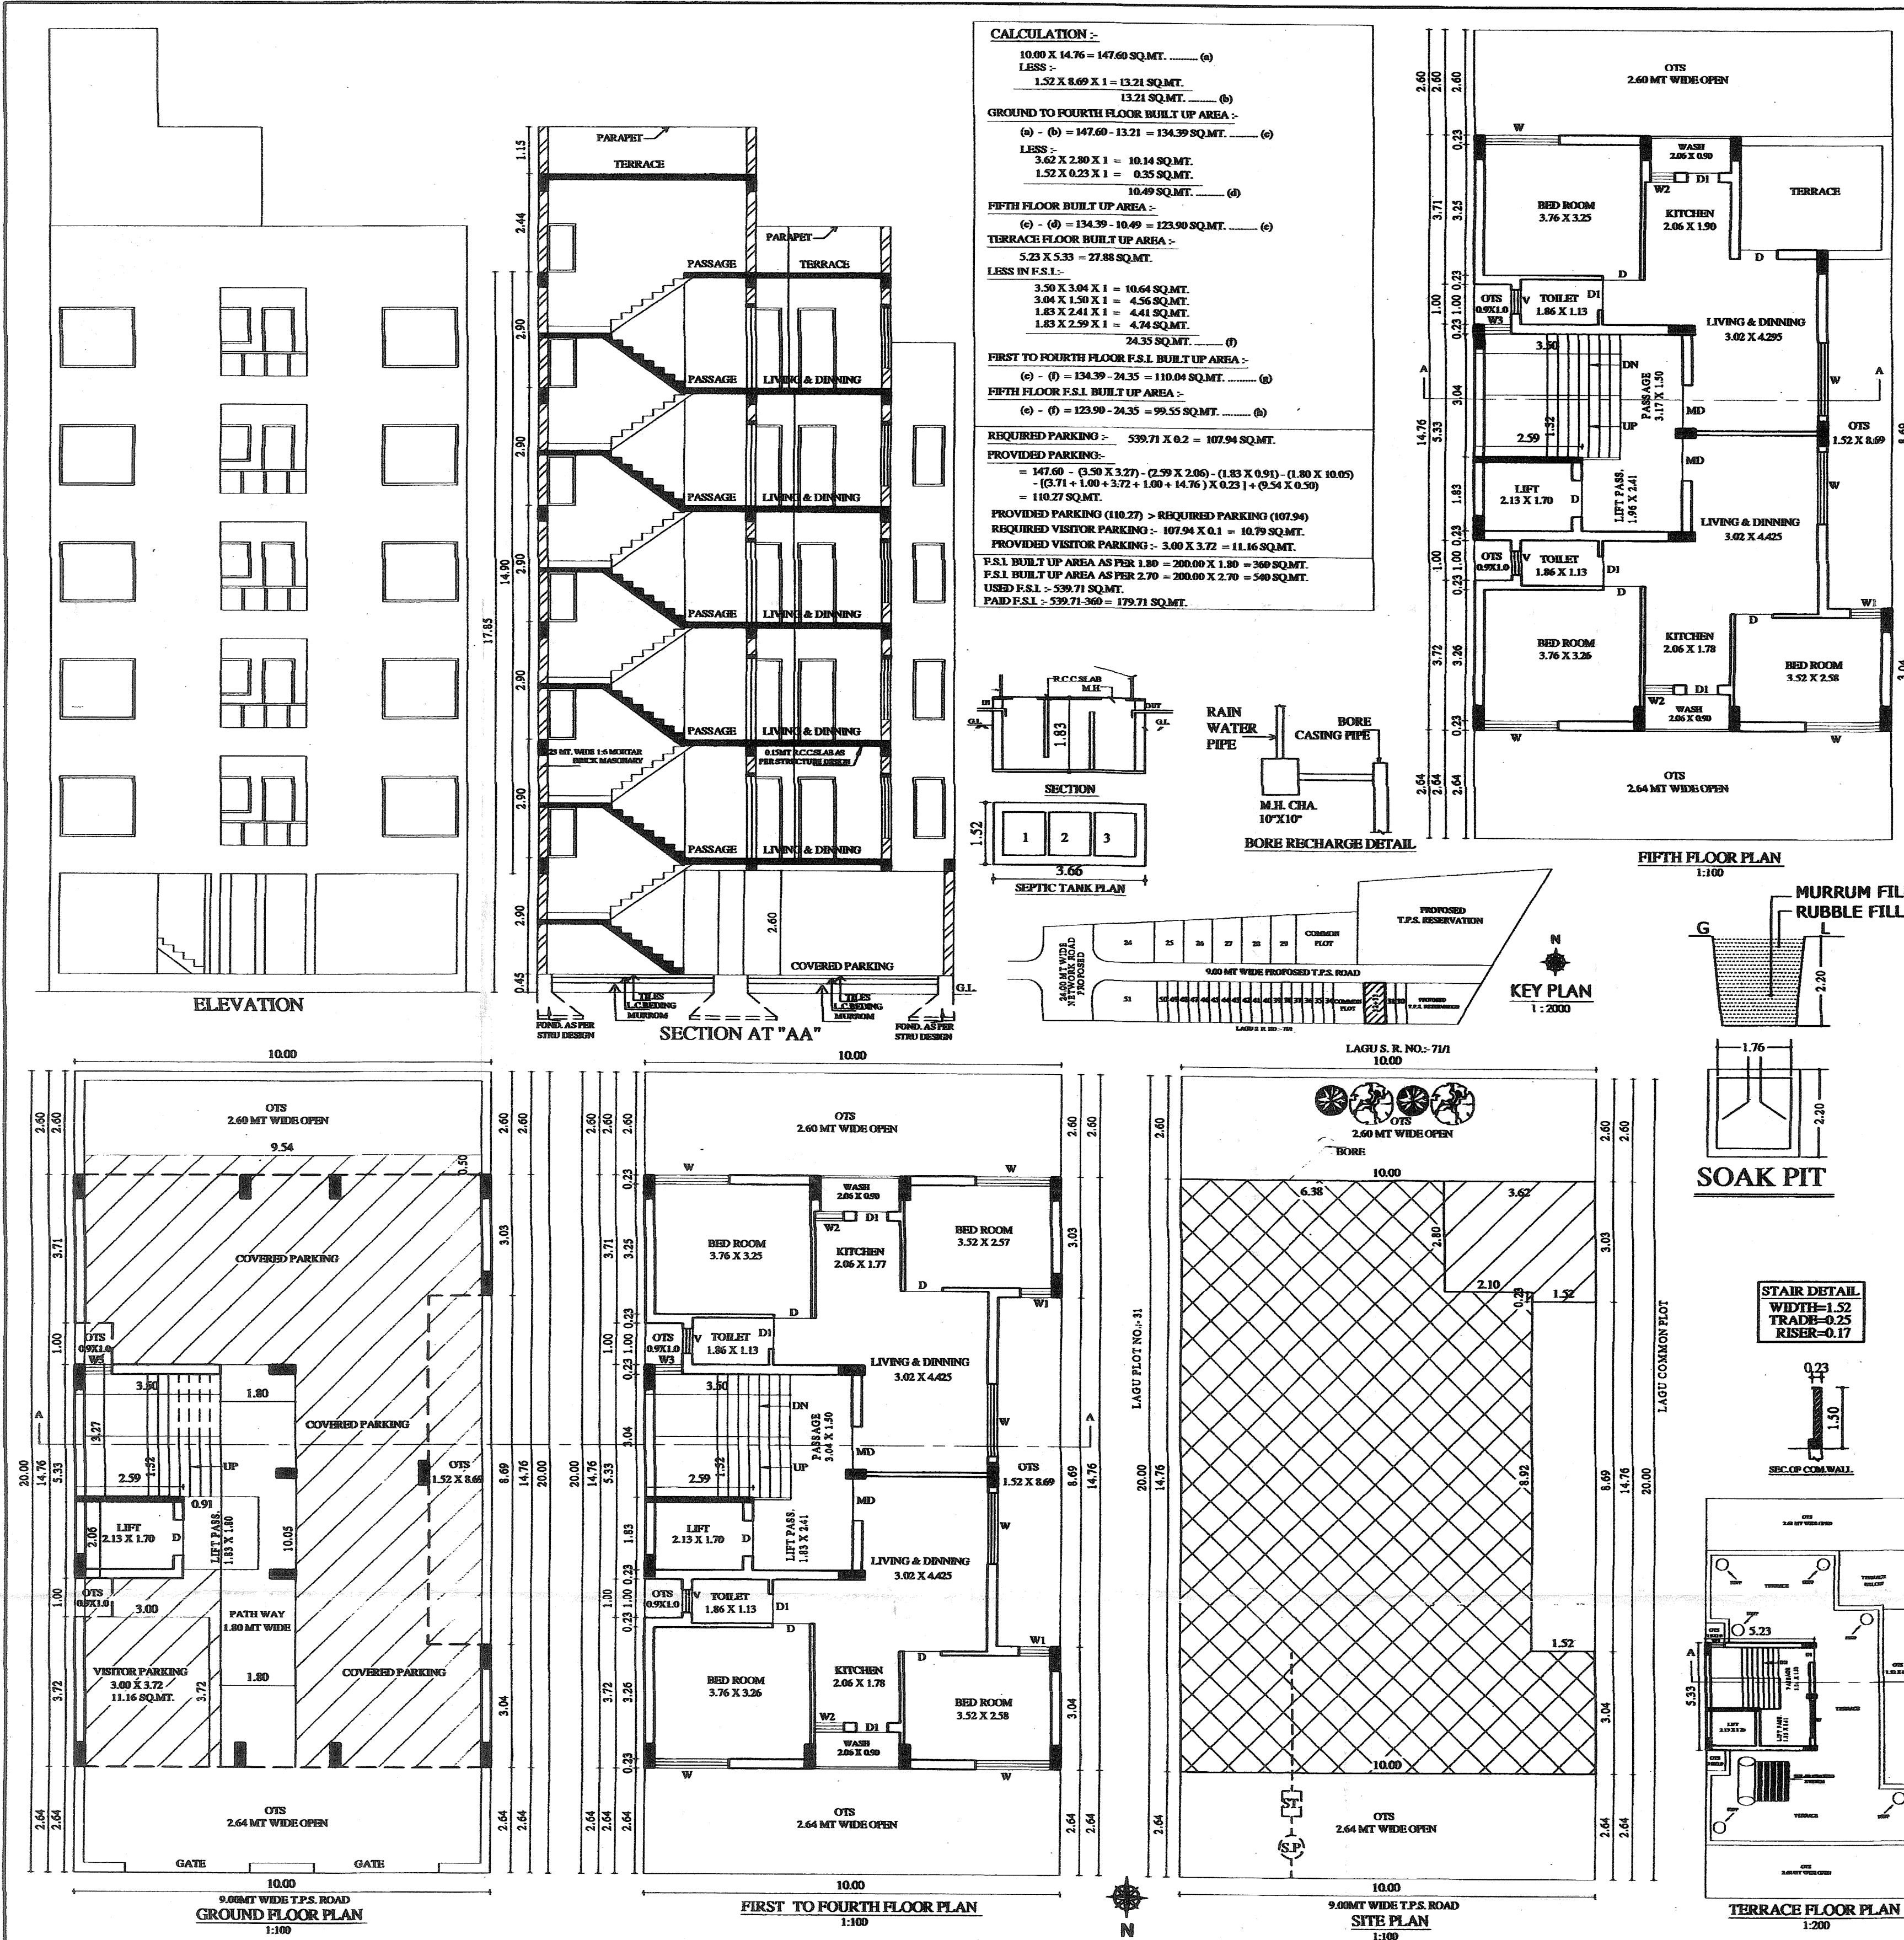

NAME OF WORK :- DWELLING 3 PROPOSED RESIDENTIAL PLAN

OWNER'S NAME

SHREE HASMUKHBHAI AMARSHIBHAI KACHA

LOCATION

KANGASHIYANI, RAJKOT

VILLAGE

KANGASHIYANI

TALUKA

LODHKA

USE OF BUILD.

RESIDENTIAL

DISTRICT

RAJKOT

TYPE OF CONS.

FRAME STRUCTURE

REV. SR. NO.

71P2

PLOT NO.

32 + 33

AREA TABLE:

PLOT NO.:- 32 + 33 AREA :- 200.00 SQ.MT.

FLOOR	USED BUL.	DUCT IN F. S. I.	LESS IN F. S. I.	F. S. I. BUILT UP AREA
GROUND	134.39	-	134.39	00.00
FIRST	134.39	-	24.35	110.04
SECOND	134.39	-	24.35	110.04
THIRD	134.39	-	24.35	110.04
FOURTH	134.39	-	24.35	110.04
FIFTH	123.90	-	24.35	99.55
TERRACE	27.88	-	27.88	00.00
TOTAL	823.73	-	284.02	539.71

F. S. I. USED :-

$\frac{539.71}{200.00} = 2.699 < 2.70$

SCHEDULE:

MD : 1.06 X 2.10 W: 1.80 X 1.50
D : 0.90 X 2.10 W1: 0.75 X 1.50
D1 : 0.75 X 2.10 W2: 0.71 X 0.90
V: 0.60 X 0.60

LEGEND:

PLOT BOUND.
PROP. WORK
DRAIN LINE

ENGINEER:

JAY P. RATHOD

R.M.C. LIC NO. E-316, RUDA LIC NO. E-279

SPANGLE ARCHITECTURAL & DESIGNER

404, BUSINESS POINT, 3, RAJPUTPARA,

OPP. JIVANTKA TEMPLE,

RAJKOT-360 001. MO. 9099722428

STRUCTURE:

VARUN SURESH

B.Tech. (Civil) M.E.(STR)

Structural Consultant,

606, Shree Gurukrupa Tower,

Moti Tanki Chowk, RAJKOT.

RMC - SE - 161

RUDA - ST - 95

AUTHORITY:

APPROVED as amended in and sub-

ject to conditions mentioned in this

office letter No. Ruda / Tech / Dev /

Dated: 11-08-2015

KANGASHIYANI /

71/13/3198


7/15/19

JUNIOR TOWN PLANNER



RAJKOT URBAN DEVELOPMENT AUTHORITY

RAJKOT

Sr. No.	Flat No.	Builtup Area (In sq. mts.)	F.S.I. AREA (In sq. mts.)	Carpet Area (In sq. mts.)	Wash Area (In sq. mts.)	Balcony / Porch Area (In sq. mts.)	Total Carpet Area (In sq. mts.)
01	101	67.245	55.07	44.69	-	1.85	46.54
02	102	67.145	54.97	44.59	-	1.74	46.33
03	201	67.245	55.07	44.69	-	1.85	46.54
04	202	67.145	54.97	44.59	-	1.74	46.33
05	301	67.245	55.07	44.69	-	1.85	46.54
06	302	67.145	54.97	44.59	-	1.74	46.33
07	401	67.245	55.07	44.69	-	1.85	46.54
08	402	67.145	54.97	44.59	-	1.74	46.33
09	501	67.245	55.07	44.69	-	1.85	46.54
10	502	56.655	44.48	34.90	-	1.74	36.64

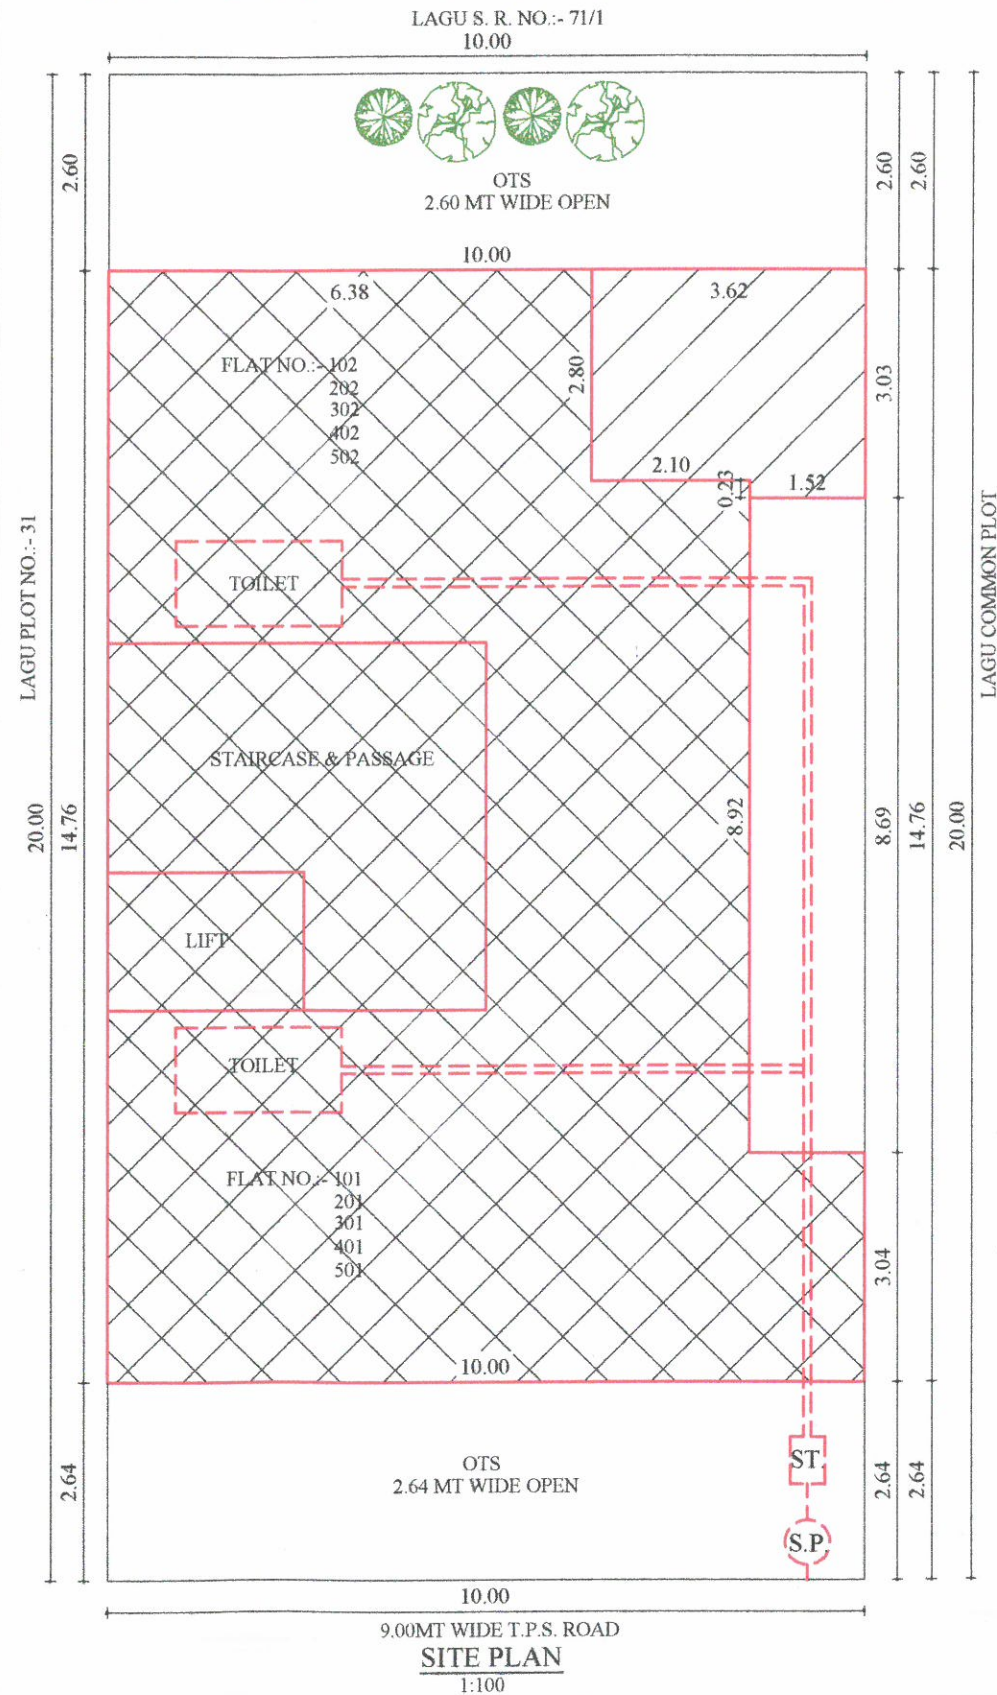

LAGU COMMON PLOT

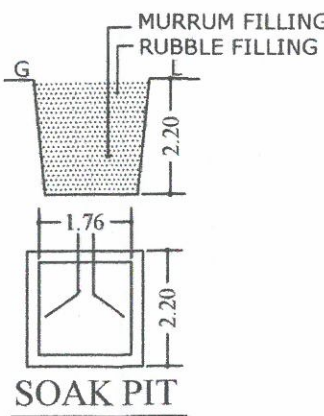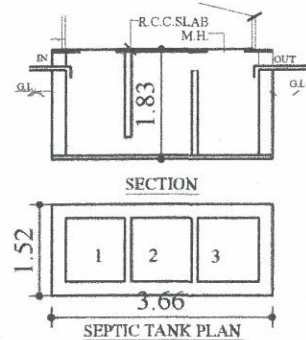

NAME OF WORK :- DWELLING 3 PROPOSED RESIDENTIAL PLAN

OWNER'S NAME	SHREE HASMUKHBHAI AMARSHIBHAI KACHA		
LOCATION	KANGASHIYANI, RAJKOT		
VILLAGE	KANGASHIYANI	TALUKA	LODHKA
USE OF BUILD.	RESIDENTIAL	DISTRICT	RAJKOT
TYPE OF CONS.	FRAME STRUCTURE	REV. SR. NO.	71P2
PLOT NO.	32 + 33		

AREA TABLE: PLOT NO. :- 32 + 33 AREA :- 200.00 SQ.MT.

FLOOR	USED BUI.	DUCT IN F. S. I.	LESS IN F. S. I.	F. S. I. BUILT UP AREA
GROUND	134.39	-	134.39	00.00
FIRST	134.39	-	24.35	110.04
SECOND	134.39	-	24.35	110.04
THIRD	134.39	-	24.35	110.04
FOURTH	134.39	-	24.35	110.04
FIFTH	123.90	-	24.35	99.55
TERRACE	27.88	-	27.88	00.00
TOTAL	823.73	-	284.02	539.71

$$F. S. I. USED :- \frac{539.71}{200.00} = 2.699 < 2.70$$

SCHEDULE:	OWNER:
MD : 1.06 X 2.10 D : 0.90 X 2.10 D1 : 0.75 X 2.10	W: 1.80 X 1.50 W1: 0.75 X 1.50 W2: 0.71 X 0.90 V: 0.60 X 0.60
LEGEND:	
PLOT BOUND. PROP. WORK DRAIN. LINE	

ENGINEER:	STRUCTURE:
JAY P. RATHOD R.M.C. LIC NO. E-316, RUDA LIC NO. E-279 SPANGLE ARCHITECTURAL & DESIGNER 404, BUSINESS POINT, 3, RAJPUTPARA, OPP. JIVANTIKA TEMPLE, RAJKOT-360 001. MO. 9099722428	

AUTHORITY: