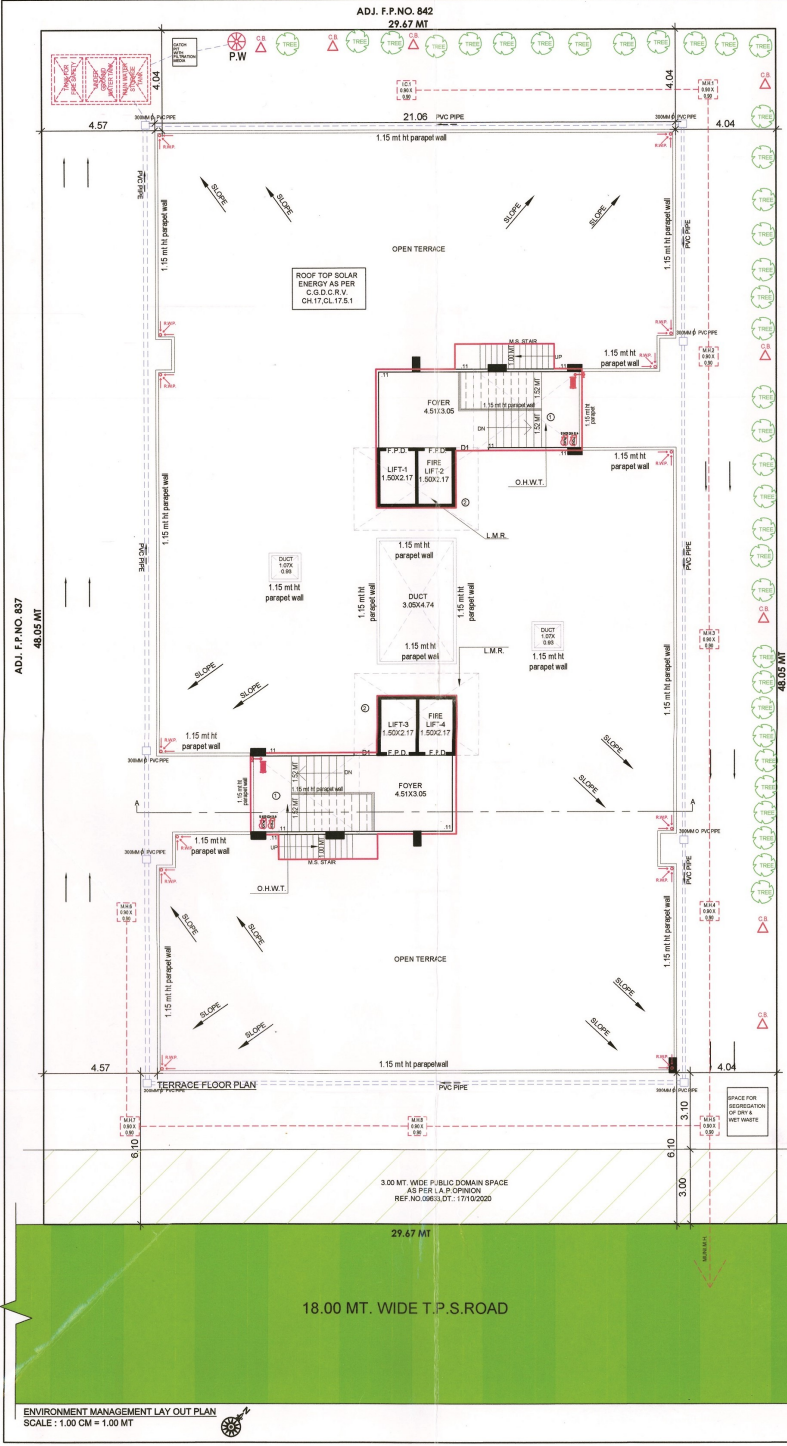






N.T.S

COMMUNITY BIN AREA CAL. (COMM.)
COMM. PER 100 SQ. MT. 20 LIT. CAPACITY
TOTAL FLOOR AREA = 277.39
277.39 X 20 / 100 = 55.48 SAY 1 NOS. CONT.
REQ. 1 NOS BIN OF 80 LT CAP.
PROVI. 1 NOS BIN OF 80 LT CAP.

COMMUNITY BIN AREA CAL. (RESI.)
RESI : 1 UNIT 10 LIT. REQ. 1 CONTAINER
TOTAL UNIT 56 X 10 LIT. = 560.00 LIT.
560/80 = 7 SAY 7 NOS. CONT.
REQ. 7 NOS BIN OF 80 LT CAP.
PROVI. 7 NOS BIN OF 80 LT CAP.

TREE PLANTATION CAL.:
PLOT AREA = 1426.00 SQ. MT.
200.00 SQ. MT. = 5 NOS. TREE REQ.
1426.00 / 200.00 X 5 = 35.65 NOS.
SAY 36 NOS.
PROVIDE 36 NOS. TREE.

PERCOLATING WELL CALC.:
REQ. 500 TO UP TO 1500 SMT = 1 NOS.
1426.00 PLOT AREA @ REQ. 1 NOS.
SAY REQ. P.WELL = 1 NOS.
PROVI. P.WELL = 1 NOS.

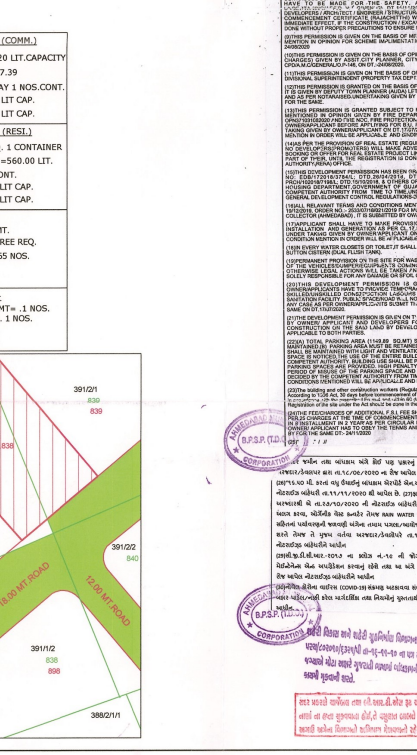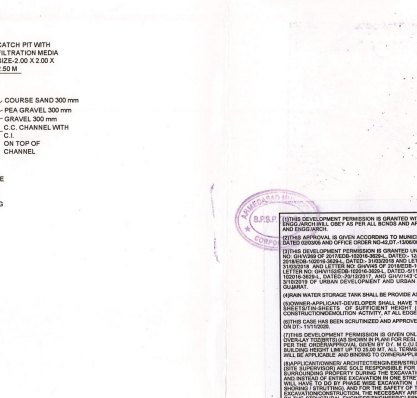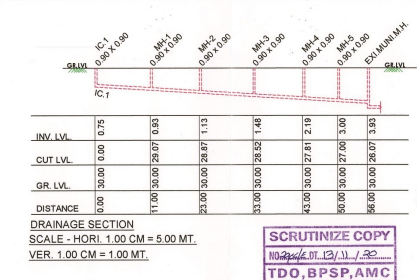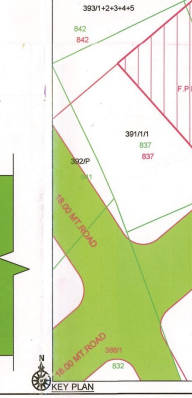

ENVIRONMENT MANAGEMENT PLAN

SHEET NO : 4

PLAN SHOWING PROPOSED RESI. & COMM. BUILDING ON SUR NO. 391/12, P.P. NO. 838, P.P. NO. 839 OF T.P. S. NO. 28 (N.V.A. VADA) (JATH VARIED) (PRELIMINARY) MOORE VADA, TALUKA SAMBARAMATI, DIST. AHMEDABAD.

SCALE : 1:500 CM = 1.00 MT

USE ZONE - RESIDENTIAL-1 (R1) (OVERLAY ZONE - T.O.Z. - BRTS)

USE - RESIDENTIAL (DEWELLING-3) & COMM.

R.C.C. STAIR DETAIL

COLOUR NOTE

1.50 MT WIDTH
0.30 MT TREAD
0.15 MT RISER

PLAT BOUNDARY
PROP WORK
PROP DRAINAGE
ROAD
CONTAINER BIN

CARPET
SPRINKLER
TREE
P.W.

Condition for Environment Management Provisions as per G.O. 17, 17.1.2017



OWNER

SHYAMBULLAL
PARTNER

DEVELOPER

KEYUR MUKESHBHAI BHATT
302, 3rd Floor Aamara Society,
Vijay Chaur Rasta, Navrangpura,
Ahmedabad - 380009
License No. - 00102501251028

SUPERVISOR

DHRUVIL RAJENDRAKUMAR PATEL
S/A, AMARA SOCIETY,
NAVABAD, AHMEDABAD-380015
SUPERVISOR GRADE-2
LICENSE NUMBER-0010251251028

ENGINEER

KETAN B. THAKKAR
S/A, AMARA SOCIETY,
MR. DHRU BAZAR,
KANAKIAVA, NAVABAD,
AHMEDABAD-380009
ER: 001025025050505

C.O.W.

A. Y. CHITPA
B.E. (CIVIL) M.E.
STRUCTURAL DESIGNER GRADE-1
AMC LIC NO. SD 00070107103

STRUCTURE ENGG.

7436, DADI BIRI MASJID MANU,
PIRAHADI DARY,
RAIKHAD, AHMEDABAD-4

ENVIRONMENT MANAGEMENT LAY OUT PLAN
