

BUILT UP AREA CALC. TYPICAL FL. :-
GROUND FLOOR :-
65.57 X 32.04 = 2100.96 SQ. MT.
LESS :-
(1) 122 X 5.25 X 4 = 25.67
(2) 0.61 X 13.53 X 2 = 16.51
(3) 4.48 X 3.85 X 2 = 34.70
(4) 5.07 X 1.71 X 2 = 17.34
(5) 2.51 X 1.75 X 2 = 8.78
(6) 3.24 X 1.52 X 2 = 9.85
(7) 32.35 X 1.43 = 46.29
(8) 27.32 X 1.88 = 51.50
(9) 2.17 X 3.16 X 2 = 13.71
(10) 4.85 X 3.51 X 2 = 32.64
(11) 2.93 X 1.71 X 2 = 10.02
(12) 5.33 X 5.52 X 2 = 58.64
TOTAL = 700.13 SQ. MT.
NET BUILT UP AREA ON GROUND FLOOR
(2100.96 - 700.13) = 1310.73 SQ. MT.

B. AREA TABLE (PER UNIT)				B. AREA TABLE (PER UNIT)			
BLOCK :- A				BLOCK :- B			
FLOOR	TYPE	FLAT NO.	B. AREA	FLOOR	TYPE	FLAT NO.	B. AREA
1ST	A	101	192.12	1ST	C	101	175.72
	B	102	189.18		B	102	189.18
	C	103	175.72		A	103	192.12
2ND	A	201	192.12	2ND	C	201	175.72
	B	202	189.18		B	202	189.18
	C	303	175.72		A	203	192.12
3RD	A	301	192.12	3RD	C	301	175.72
	B	302	189.18		B	302	189.18
	C	303	175.72		A	303	192.12
4TH	A	401	192.12	4TH	C	401	175.72
	B	402	189.18		B	402	189.18
	C	403	175.72		A	403	192.12
5TH	A	501	192.12	5TH	C	501	175.72
	B	502	189.18		B	502	189.18
	C	503	175.72		A	503	192.12
6TH	A	601	192.12	6TH	C	601	175.72
	B	602	189.18		B	602	189.18
	C	603	175.72		A	603	192.12
7TH	A	701	192.12	7TH	C	701	175.72
	B	702	189.18		B	702	189.18
	C	703	175.72		A	703	192.12
8TH	A	801	192.12	8TH	C	801	175.72
	B	802	189.18		B	802	189.18
	C	803	175.72		A	803	192.12
9TH	A	901	192.12	9TH	C	901	175.72
	B	902	189.18		B	902	189.18
	C	903	175.72		A	903	192.12
10TH	A	1001	192.12	10TH	C	1001	175.72
	B	1002	189.18		B	1002	189.18
	C	1003	175.72		A	1003	192.12
11TH	A	1101	192.12	11TH	C	1101	175.72
	B	1102	189.18		B	1102	189.18
	C	1103	175.72		A	1103	192.12
12TH	A	1201	192.12	12TH	C	1201	175.72
	B	1202	189.18		B	1202	189.18
	C	1203	175.72		A	1203	192.12
13TH	A	1301	192.12	13TH	C	1301	175.72
	B	1302	189.18		B	1302	189.18
	C	1303	175.72		A	1303	192.12
14TH	A	1401	192.12	14TH	C	1401	175.72
	B	1402	189.18		B	1402	189.18
	C	1403	175.72		A	1403	192.12

SHEET NO :- 3 / 13
PLAN SHOWING PROP. RES. BLDG. ON
R. SUR NO :- 675, O. P. NO :- 38, F.P. NO. :- 38,
T.P.S. NO :- 41, (SOLA-HEBATPUR), (PRELIMINARY)
VILLAGE :- SOLA, TA :- A/BAD CITY WEST,
DIST :- AHMEDABAD.
SCALE :- 1.00 CM = 1.00 MT. BLOCK NO :- A+B
ZONE :- RES. II (TOZ) USE :- RESIDENCE

REMARKS :-


SCHEDULE OF DOOR & WINDOW				R.C.C. STAIR DETAILS			
DOOR	WINDOW	VENT		TREAD	RISE	WIDTH	
D1 = 1.20 X 2.40	W1 = 3.31 X 1.92	V = 0.61 X 0.61		0.30 MT	0.17 MT	0.90 MT	
D2 = 2.20 X 2.13	W2 = 2.07 X 1.92						
D3 = 1.07 X 2.13	W3 = 2.40 X 1.92						
D4 = 0.91 X 2.13	W4 = 2.40 X 1.92						
D5 = 0.78 X 2.13	W5 = 1.75 X 1.92						
	W6 = 1.25 X 1.07						
	W7 = 1.14 X 1.07						

COLOUR NOTE :-
PROP. WORK
PROP. DRAINAGE

FOR JAIN DEVELOPERS
DEVELOPER
OWNER
ENGINEER
STR. ENGINEER

CHETAN J. SHAH
BHAJANSINGH B. SHIKH
LIC. NO. AMC-SD-0436170619

APPROVED BY THE AUTHORITY
Municipal Corporation
Zone: New West
Rajeshwari No. 0320802015/0320802015
Date: 24/05/15
Authority

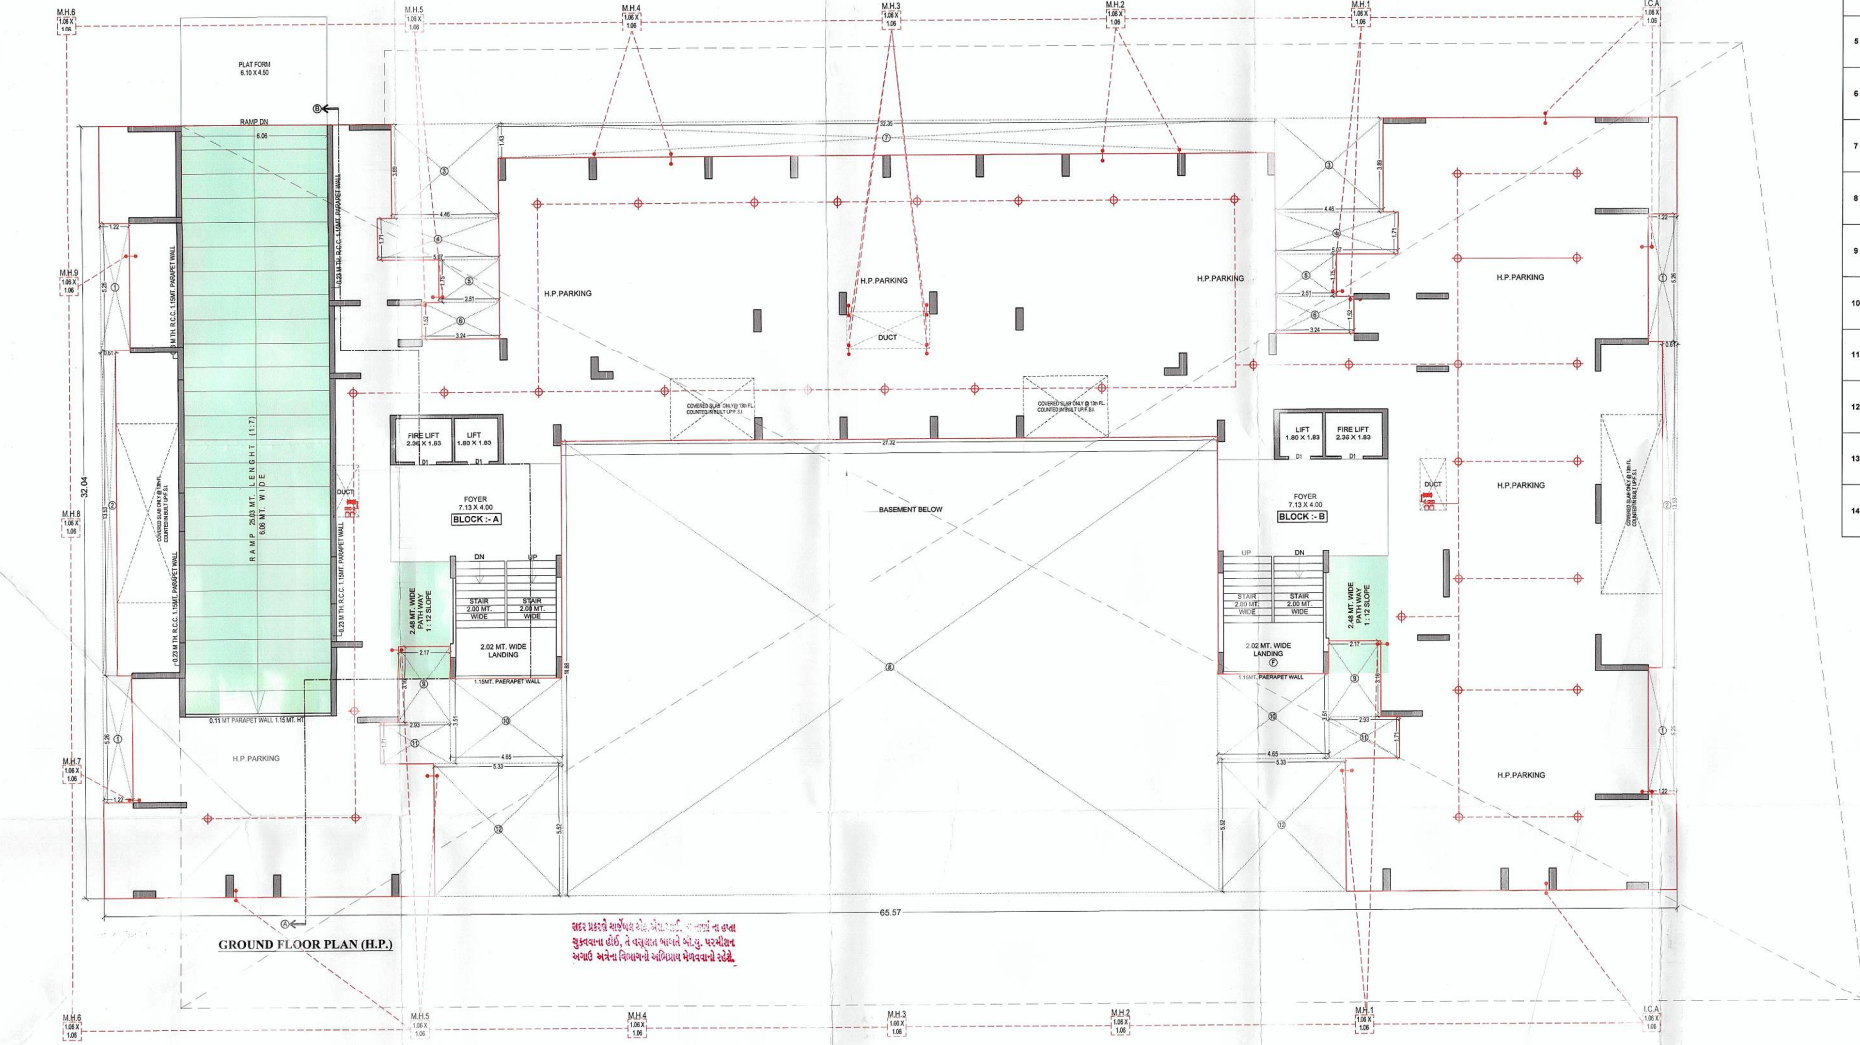

SCRUTINIZE COPY
TDO, BPSF, AMC