

SHEET NO. - 2 / 7
BASEMENT PLAN

MOJE : MOTA VARACHHA, TAL. - SURAT CITY, DIST. - SURAT.



F.S.I. - 2.70

Permission for sub division/amalgamation/development as sanctioned by Commissioner Planning and Development Act, 1978 under provisions of the Gujarat Town and Country Planning Department, Bombay Provincial Municipal Corporation Act, 1949 is granted by the Land Leasing Officer, No. 160-M.P.No. 11P No. 12, Jaitpur, Tal. Ch., Dist. Nal. -1 of Ward No. 160/T.P.S. No. 12, District, Vadodha bhar.

(Signature)
and permission letter (Respectfully vide copy sent
No. T.D.O./BPL/1162 dated.....)

Date-11/12/2017

1/C. Town Planner.
Surat Municipal Corporation

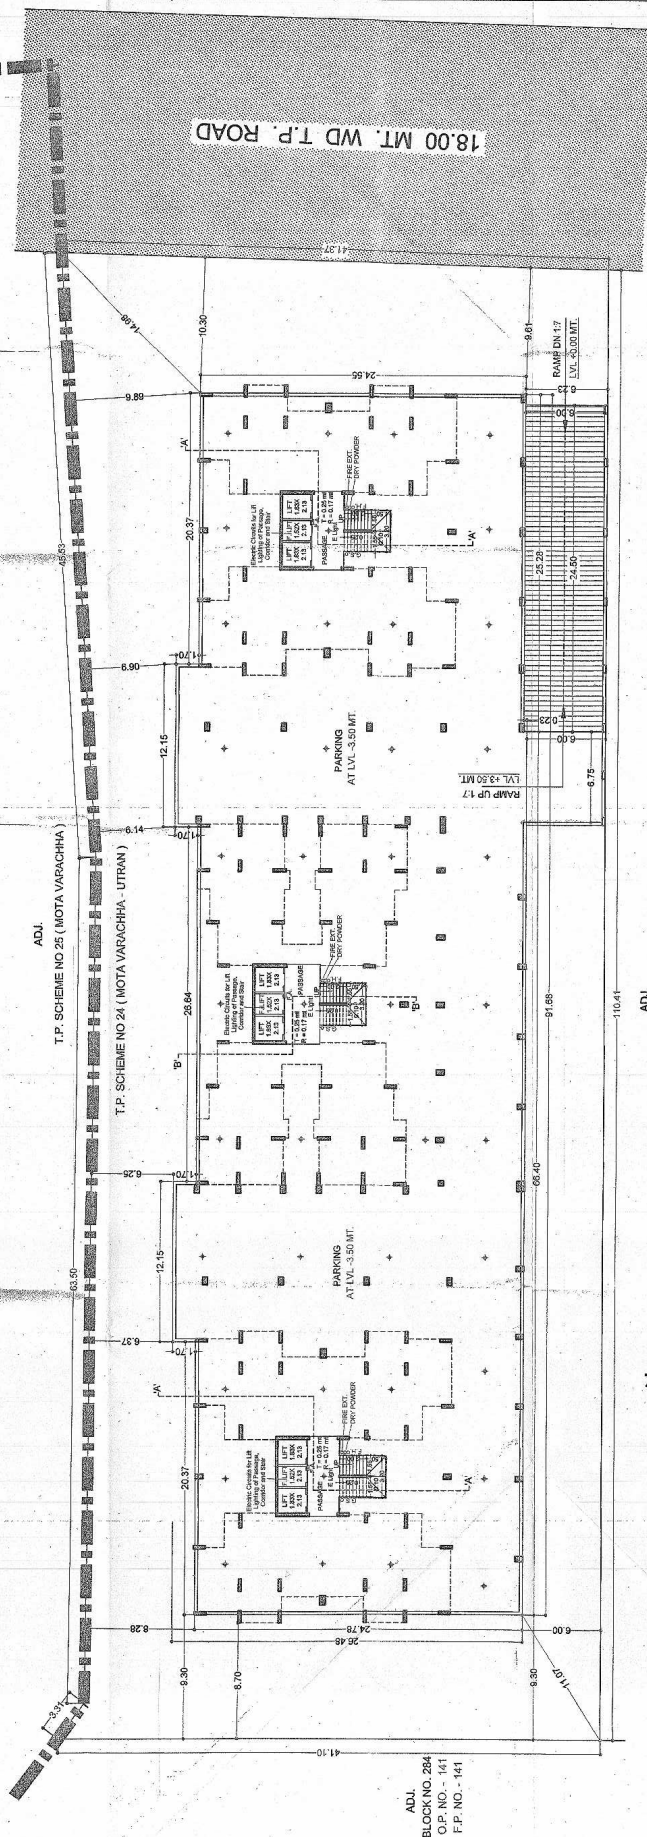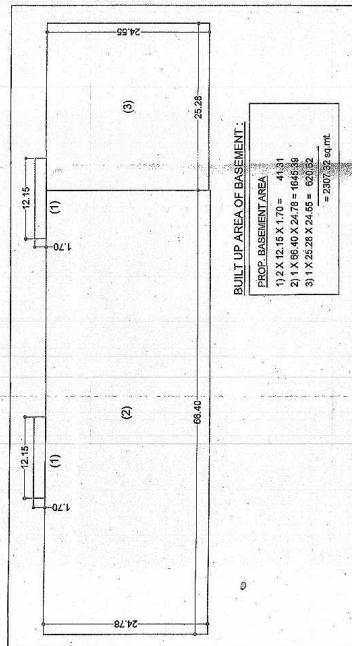

BASEMENT PLAN

SCALE: 1:200
AT LVL -3.50 MT.

Development permission is granted to 1/1 condition that it shall be the responsibility of the applicant and his Architect/Engineer/Surveyor/Structural designer, to follow the relevant I. S specification in structural design to ensure safety of the buildings and as such structural designs are not verified. Unless renewed the validity of this permission expires on Dt. 15/12/11.

OWNER'S NAME	SIGNATURE
Partners of Space Crestors	
(1) Kaubhai Majithal Goyani	Kaibhai - as Crestor
(2) Vinabhai Kaubhai Goyani	Vinabhai

Bhavdip Hirani (B.Arch)

Add.- 303, Ruchita Apt., Athugar Street,
 Nainpura, Surat.
 Council of Architecture - CA/2015/71032
 SMC Lic. No.- TDO / AR / 333
 Tel.- 0261 2461848