

REVISED LAY OUT PLAN FOR HIGH RISE TYPE COMMERCIAL BUILDING ON R.S. NO : 83/p, O.P.NO : 99+100+101+102+103+104+105+ 106/1 +106/2+106/3+106/4, F.P.NO : 113+114+115. AT PRELIMINARY T.P.S.NO : 7 (VESU-MAGDALLA) VILL: MAGDALLA, TA : MAJURA, DI : SURAT.

1/24
Lay out plan



Colour Notes :-

- PLOT BOUNDARY SHOWN IN BLACK
- PROPOSED WORK SHOWN IN RED
- PROPOSED C. P. SHOWN IN YELLOW
- PROPOSED ROAD SHOWN IN GREEN
- DRAINAGE LINE SHOWN IN RED DOTTED
- F.P. BOUNDARY SHOWN IN
- O.P. BOUNDARY SHOWN IN

Development permission is granted to the condition that it shall be the responsibility of the applicant and his Architect/Engineer/Surveyor/Structure designer, to follow the relevant I. S specification in structural design to ensure safety of the buildings and as such structural designs are not verified. Unless renewed the validity of this Permission expires on Dt. 15/04/2020.

Permission for sub division/amalgamation development as Sanctioned by Commissioner under the provisions of the Gujarat Town Planning and Urban Development Act, 1976 and the Bombay Provincial Municipal Corporation Act, 1949 is granted for the Land bearing G.S. No. R.S. No. 83/p, O.P. No. 99+100+101+102+103+104+105+106/1+106/2+106/3+106/4, F.P. No. 113+114+115, at Preliminary T.P.S. No. 7 (VESU-MAGDALLA) VILL: MAGDALLA, TA: MAJURA, DI: SURAT. as per the attached plans and permission letter (attachable) vide outward No. T.D.O./D.P./C.O.5.....dated 06-10-2017.

Date-16/04/2019 I/C, Town Planner, Surat Municipal Corporation

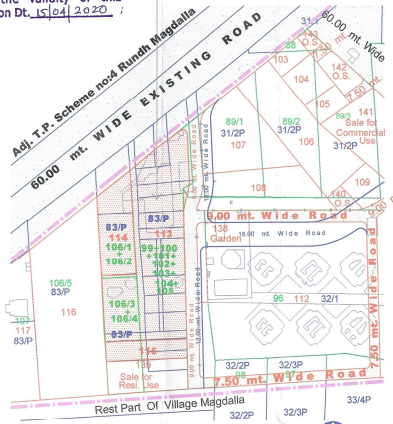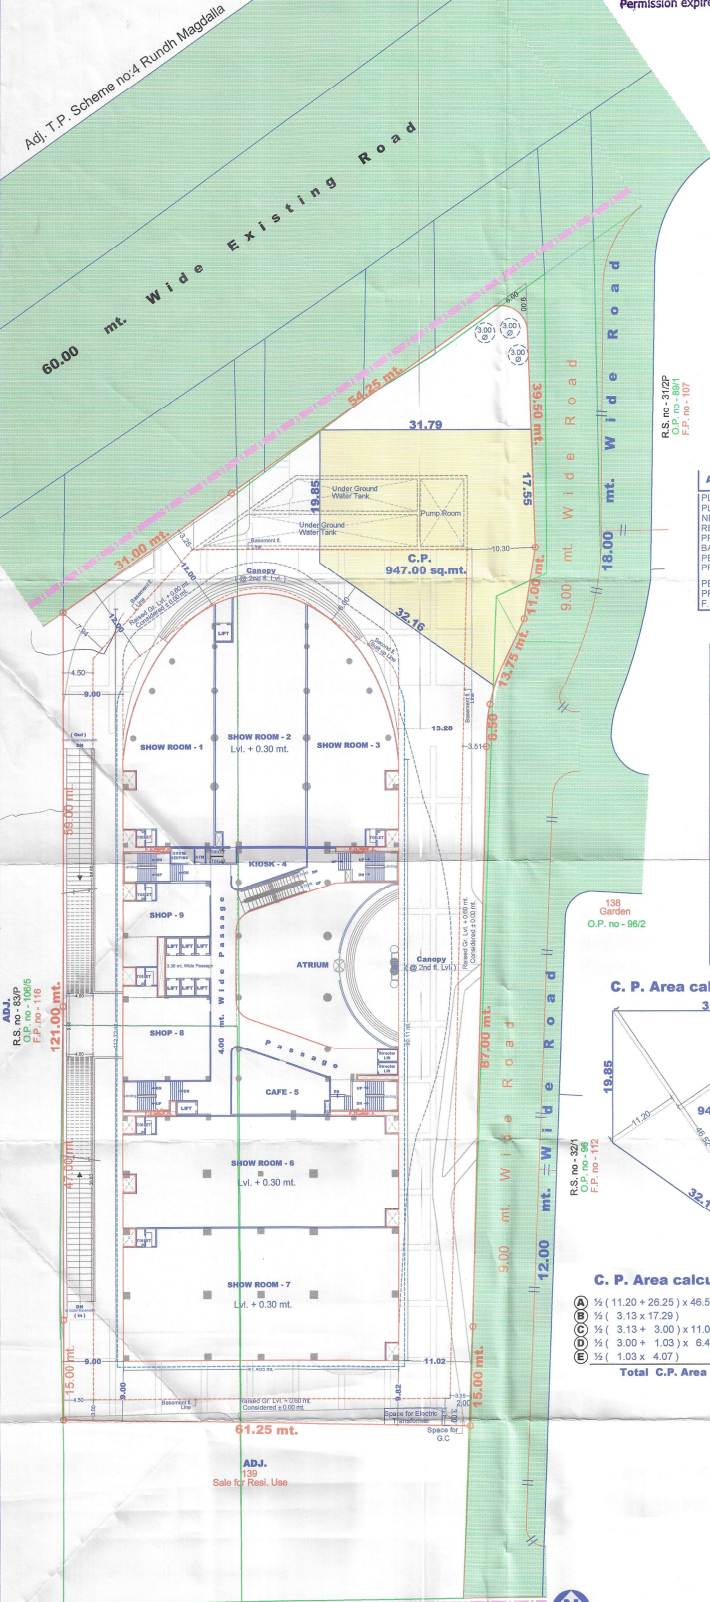

KEY PLAN
(As per Preliminary)

Scale: 1.0 cm = 20.00 mt.


AREA STATEMENT

AREA IN sq.mt.	AREA IN sq.mt.
PLOT AREA AS PER RECORD	9470.00
PLOT AREA AS PER SITE	9470.00
NET PLOT AREA	9470.00
REQUIRED C.P. AREA 10%	947.00
PROPOSED C.P. AREA	947.00
BALANCE PLOT AREA	8523.00
PERMISSIBLE BUILT-UP AREA ON GROUND FL 30%	2841.00
PROPOSED BUILT-UP AREA ON GROUND FLOOR	2841.00
PERMISSIBLE F.S.I. AREA 1.80 (9470.00 x 1.80 = 17046.00)	17046.00
PROPOSED F.S.I. AREA	37866.58
F.S.I. CONSUMED	3.989
Additional F.S.I. Area : (37866.58 - 17046.00) = 20820.58	

Built up & F.S.I. Area Calculation :

Floor	Built up area	F.S.I. area
Basement fl.	6796.40 Sq. mt.	
Basement fl. Lower Basement fl.	6845.61	II
Basement fl. Upper Basement fl.	6845.61	II
Ground fl.	4596.27	II
First fl.	3899.78	II
Second fl.	4398.25	II
Third fl.	4237.26	II
Fourth fl.	3529.88	II
Fifth fl.	3432.14	II
Sixth fl.	3344.28	II
Seventh fl.	3305.61	II
Eighth fl.	3119.89	II
Ninth fl.	3021.32	II
Tenth fl.	2903.73	II
Eleventh fl.	2420.10	II
Twelfth fl.	720.07	II
Terrace fl.	193.82	II
Total area :	56764.41 Sq.mt.	37866.58 Sq.mt.


C. P. Area calculation :

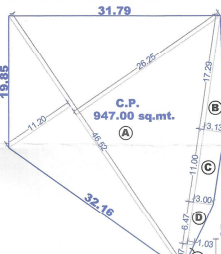

C. P. Area calculation :

- (A) $\frac{1}{2} (11.20 + 26.25) \times 46.52 = 871.09 \text{ sq.mt.}$
- (B) $\frac{1}{2} (3.13 \times 17.29) = 27.06 \text{ sq.mt.}$
- (C) $\frac{1}{2} (3.13 + 3.00) \times 11.00 = 33.71 \text{ sq.mt.}$
- (D) $\frac{1}{2} (3.00 + 1.03) \times 6.47 = 13.04 \text{ sq.mt.}$
- (E) $\frac{1}{2} (1.03 \times 4.07) = 2.10 \text{ sq.mt.}$

Total C.P. Area = 947.00 sq.mt.

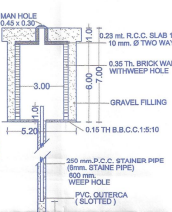

SECTION A-A

PLAN (Percolating well)

Res. Percol. well : 1 nos. well / 4000.00 sq.mt.
PLOT AREA : 9470.00 sq.mt.
= 2.37 NOS
SAY = 3 NOS
PROVIDE = 3 NOS

A AREA STATEMENT	Sq.MTS. I	LIST OF DRGS. ATTACHED	NOS. OF COPIES.
1 AREA OF PLOT	9470.00	PLANS	
(a) AS PER RECORD.	9470.00	ELEVATION.	24
(b) AS PER SITE	9470.00	SECTION.	
2 DEDUCTION FOR:		REF. DISCUSSION OF LAST	DATE
(a) ROAD ALIGNMENT		APPROVED PLANS, (IF ANY)	
(b) ANY RESERVATIONS.			
3 NET AREA OF PLOT (1-2)	9470.00		
4 RECREATION GROUND / C. P.	947.00		
5 BALANCE AREA OF PLOT (3-4)	8523.00	T.D.O. / D.P. no - 346	06-10-2017
6 PERMISSIBLE F.S.I. 1.80	17046.00	T.D.O. / D.P. no - 348	06-10-2017
(9470.00 x 1.80 = 17046.00)			
PERMISSIBLE (Additional) F.S.I			
7 TOTAL BUILT UP PERMISSIBLE AT	2841.00	DESCRIPTION OF PROPOSED PROPERTY.	
(a) GROUND FL. (9470.00 x 0.30)	2841.00	REVISED LAY OUT PLAN FOR HIGH RISE TYPE COMMERCIAL BLDG. ON R.S. NO : 83/p, O.P.NO : 99+100+101+102+103+104+105, + 106/1+106/2+106/3+106/4, F.P.NO : 113+114+115, AT PRELIM. T.P.S. NO. : 7 (VESU - MAGDALLA) VILL: MAGDALLA, TA : MAJURA, DI : SURAT.	
(b) ALL FLOORS.	14205.00		
8 EXISTING FLOOR AREA AT			
(a) GROUND FLOOR			
(b) FIRST FLOOR			
(c) SECOND FLOOR			
9 PROPOSED AREA AT			
	BUILT UP	F.S.I.	
LOWER BASEMENT FL.	6796.40	Parking	
UPPER BASEMENT FL.	6845.61	Parking	
GROUND FLOOR	4596.27	3885.55	
FIRST FLOOR	3899.78	3527.70	
SECOND FLOOR (With Canopy)	4398.25	3516.62	
THIRD FLOOR	4237.26	3507.32	
FOURTH FLOOR	3529.88	3230.94	
FIFTH FLOOR	3432.14	3133.20	
SIXTH FLOOR	3344.28	3045.34	
SEVENTH FLOOR	3305.61	3006.67	
EIGHTH FLOOR (With Canopy)	3119.89	2820.95	
NINTH FLOOR	3021.32	2722.38	
TENTH FLOOR	2903.73	2604.79	
ELEVENTH FLOOR	2420.10	2181.95	
TWELFTH FLOOR	720.07	683.37	
TERRACE FLOOR	193.82		
	56764.41		
10 TOTAL BUILT UP AREA PROPOSED	37866.58		
11 F.S.I. CONSUMED.	3.989		
B BALCONY AREA			
1 PERMISSIBLE BALCONY AREA/FLOOR			
2 PROPOSED BALCONY AREA/FLOOR			
3 EXCESS BALCONY AREA (TOTAL)			
C TENEMENT STATEMENT			
1 AREA OF TENAMENT			
2 TENEMENTS PERMISSIBLE AT			
GROUND FLOORS.			
ALL FLOORS.			
3 TENEMENTS EXISTING AT			
GROUND FLOORS.			
ALL FLOORS.			
4 TENEMENTS PROPOSED AT			
GROUND FLOORS.			
ALL FLOORS.			
5 TOTAL TENEMENTS (3+4)			
D TENEMENTS PARTICULARS			
1 NOS. OF ROOMS/TENEMENTS: Shops			
2 NOS. OF ROOMS/TENEMENTS: Office			
3 TENEMENT FLOOR AREA	151.00		
E PARKING STATEMENT			
1 PARKING REQUIRED BY REGULATIONS.	11309.97		
2 PROPOSED PARKING FOR.	19032.99		
F LOADING UNLOADING			
1 LOADING & UNLOADING REQUIRED.			
2 TOTAL LOADING UNLOADING PROVIDED.			

FOR RAHMANI INFRACON (INDIA) PVT. LTD.
Sahel Jadh

ARCHITECT/ ENGINEER SIGNATURE

OWNER SIGNATURE

DEVELOPER'S NAME

Registration No. TDBT/DEV/

FOR RAHMANI INFRACON (INDIA) PVT. LTD.

Sahel Jadh

ARCHITECT/ ENGINEER SIGNATURE

OWNER SIGNATURE

DEVELOPER'S NAME

Registration No. TDBT/DEV/

FOR RAHMANI INFRACON (INDIA) PVT. LTD.

Sahel Jadh

ARCHITECT/ ENGINEER SIGNATURE

OWNER SIGNATURE

DEVELOPER'S NAME

Registration No. TDBT/DEV/


Lower Basement fl.
Area Calculation.

Date-16/09/2019 I/C. Town Planner,
Surat Municipal Corporation

LOWER BASEMENT FLOOR BUILT-UP AREA

Total Deduction Area : 89.25 Sq.mt.
6885.65 Sq.mt.- 89.25 Sq.mt. = 6796.40 Sq.mt.
Total Lower Basement fl. Built up area : 6796.40

Plot Boundary Shown in Black
Proposed Work Shown in Red
Proposed C. P. Shown in Yellow
Proposed Road Shown in Green
Drainage Line Shown in Red Dotted
F.P. Boundary Shown in
O.P. Boundary Shown in

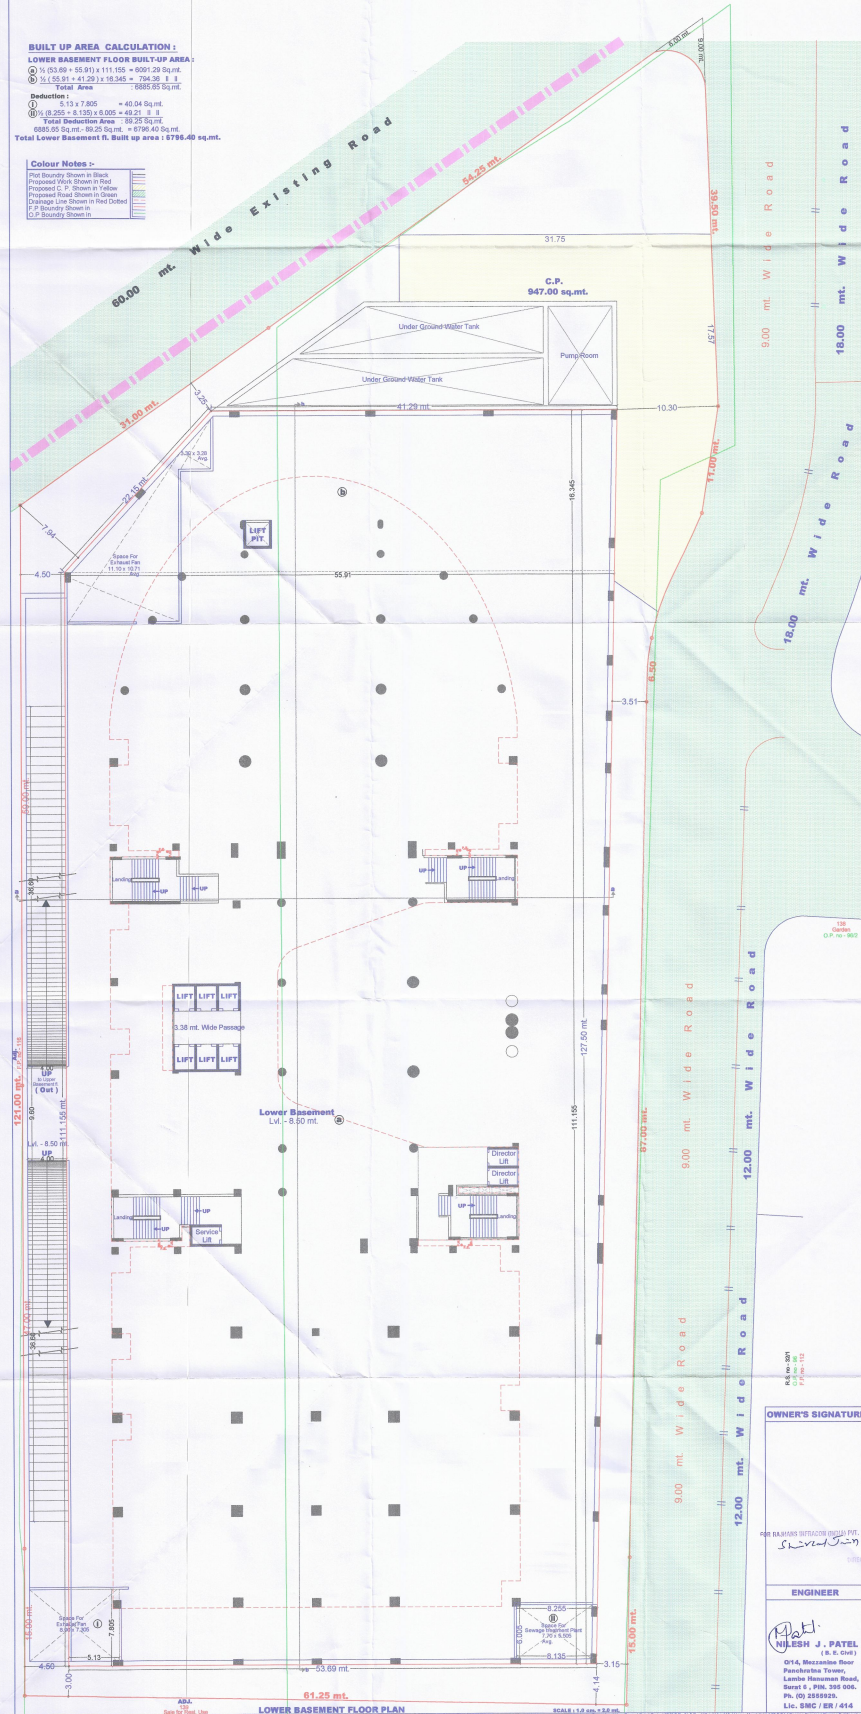

Development permission is granted to the condition that it shall be the responsibility of the applicant and his Architect/Engineer/Surveyor/Structure designer, to follow the relevant I. S specification in structural design to ensure safety of the buildings and as such structural designs are not verified Unless renewed the validity of this Permission expires on Dr. 15/04/2026

remission for sub division/malgamation/development as sanctioned by Commissioner under the provisions of the Gujarat Town Planning and Urban Development Act, 1976 and the Bombay Provincial Municipal Corporation Act, 1949 is granted for the Land bearing O.