




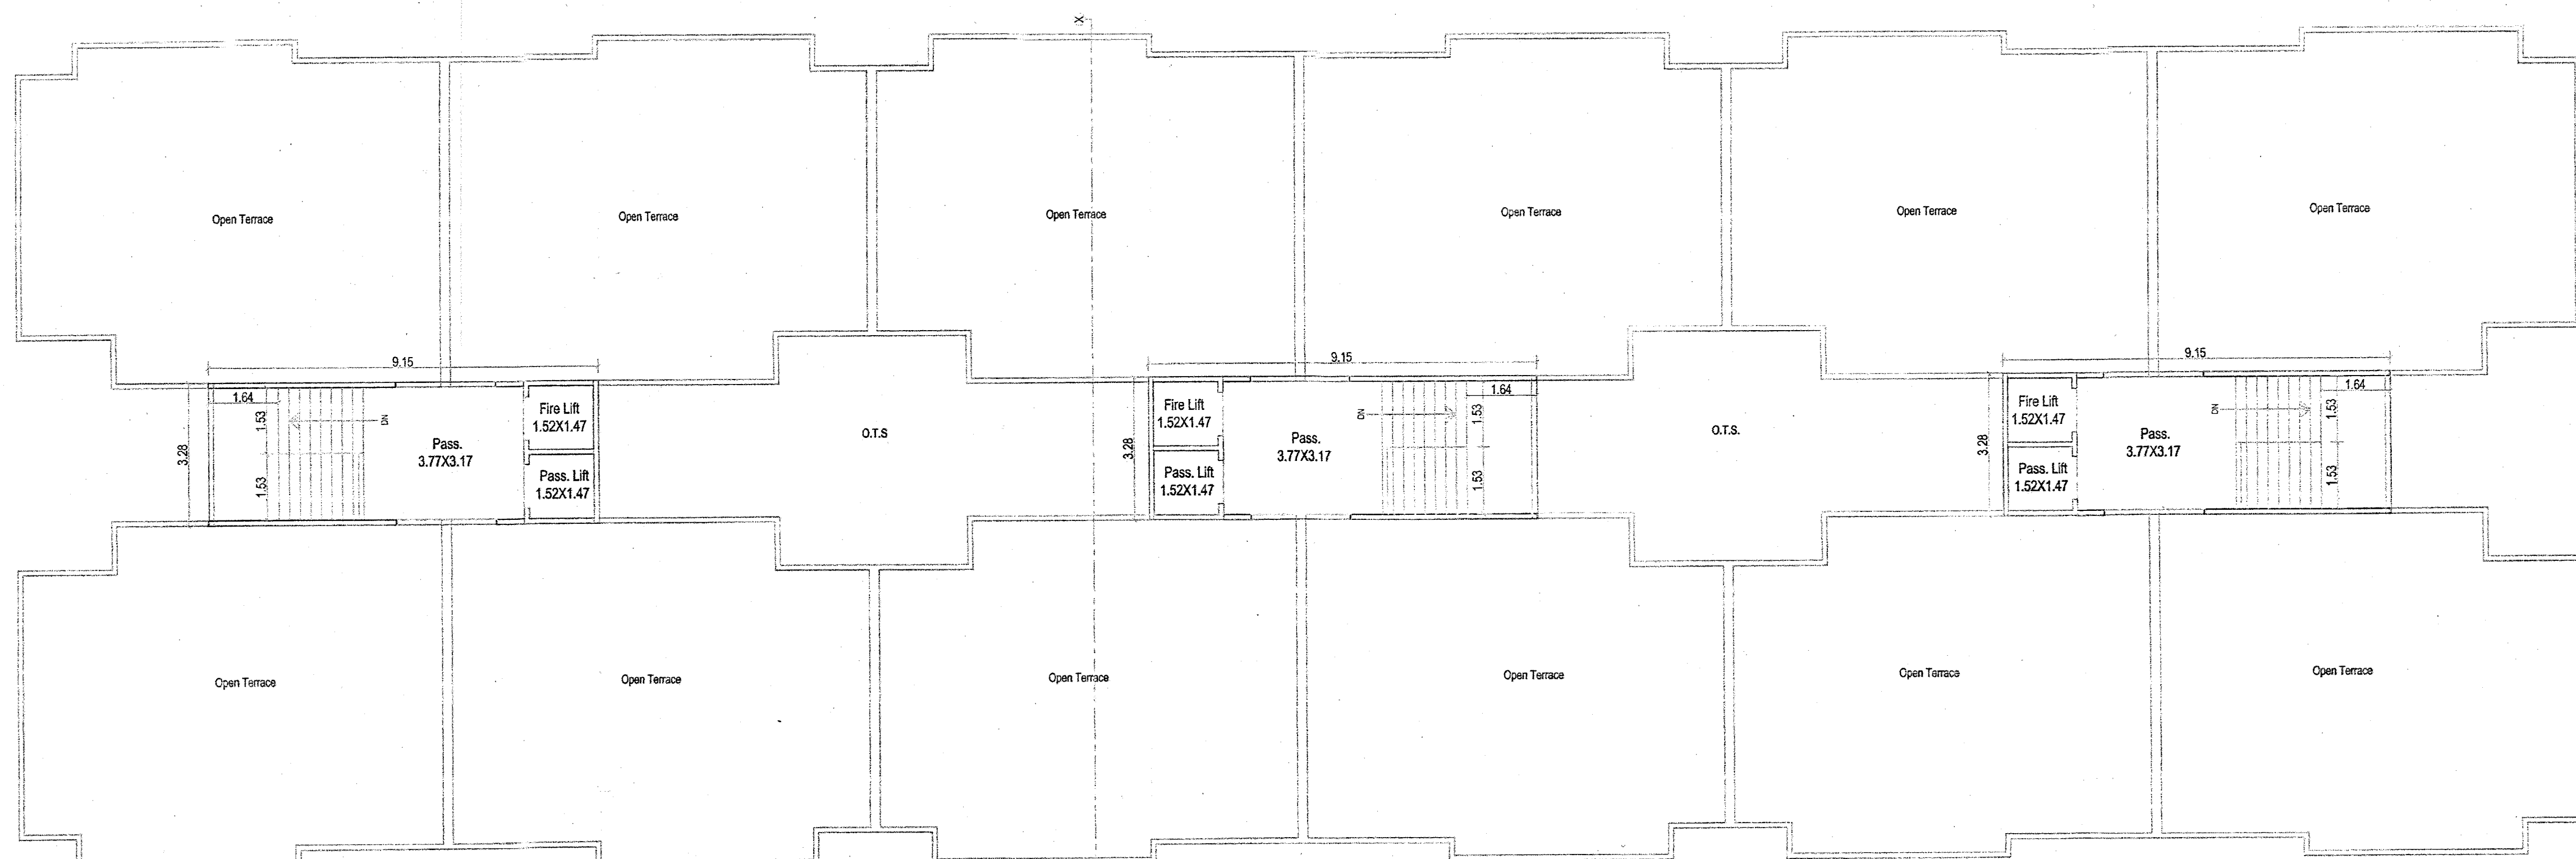


**TOWER-ABC
ST. CABIN FLOOR PLAN**
BUILT UP AREA : 90.03 sq.mt.

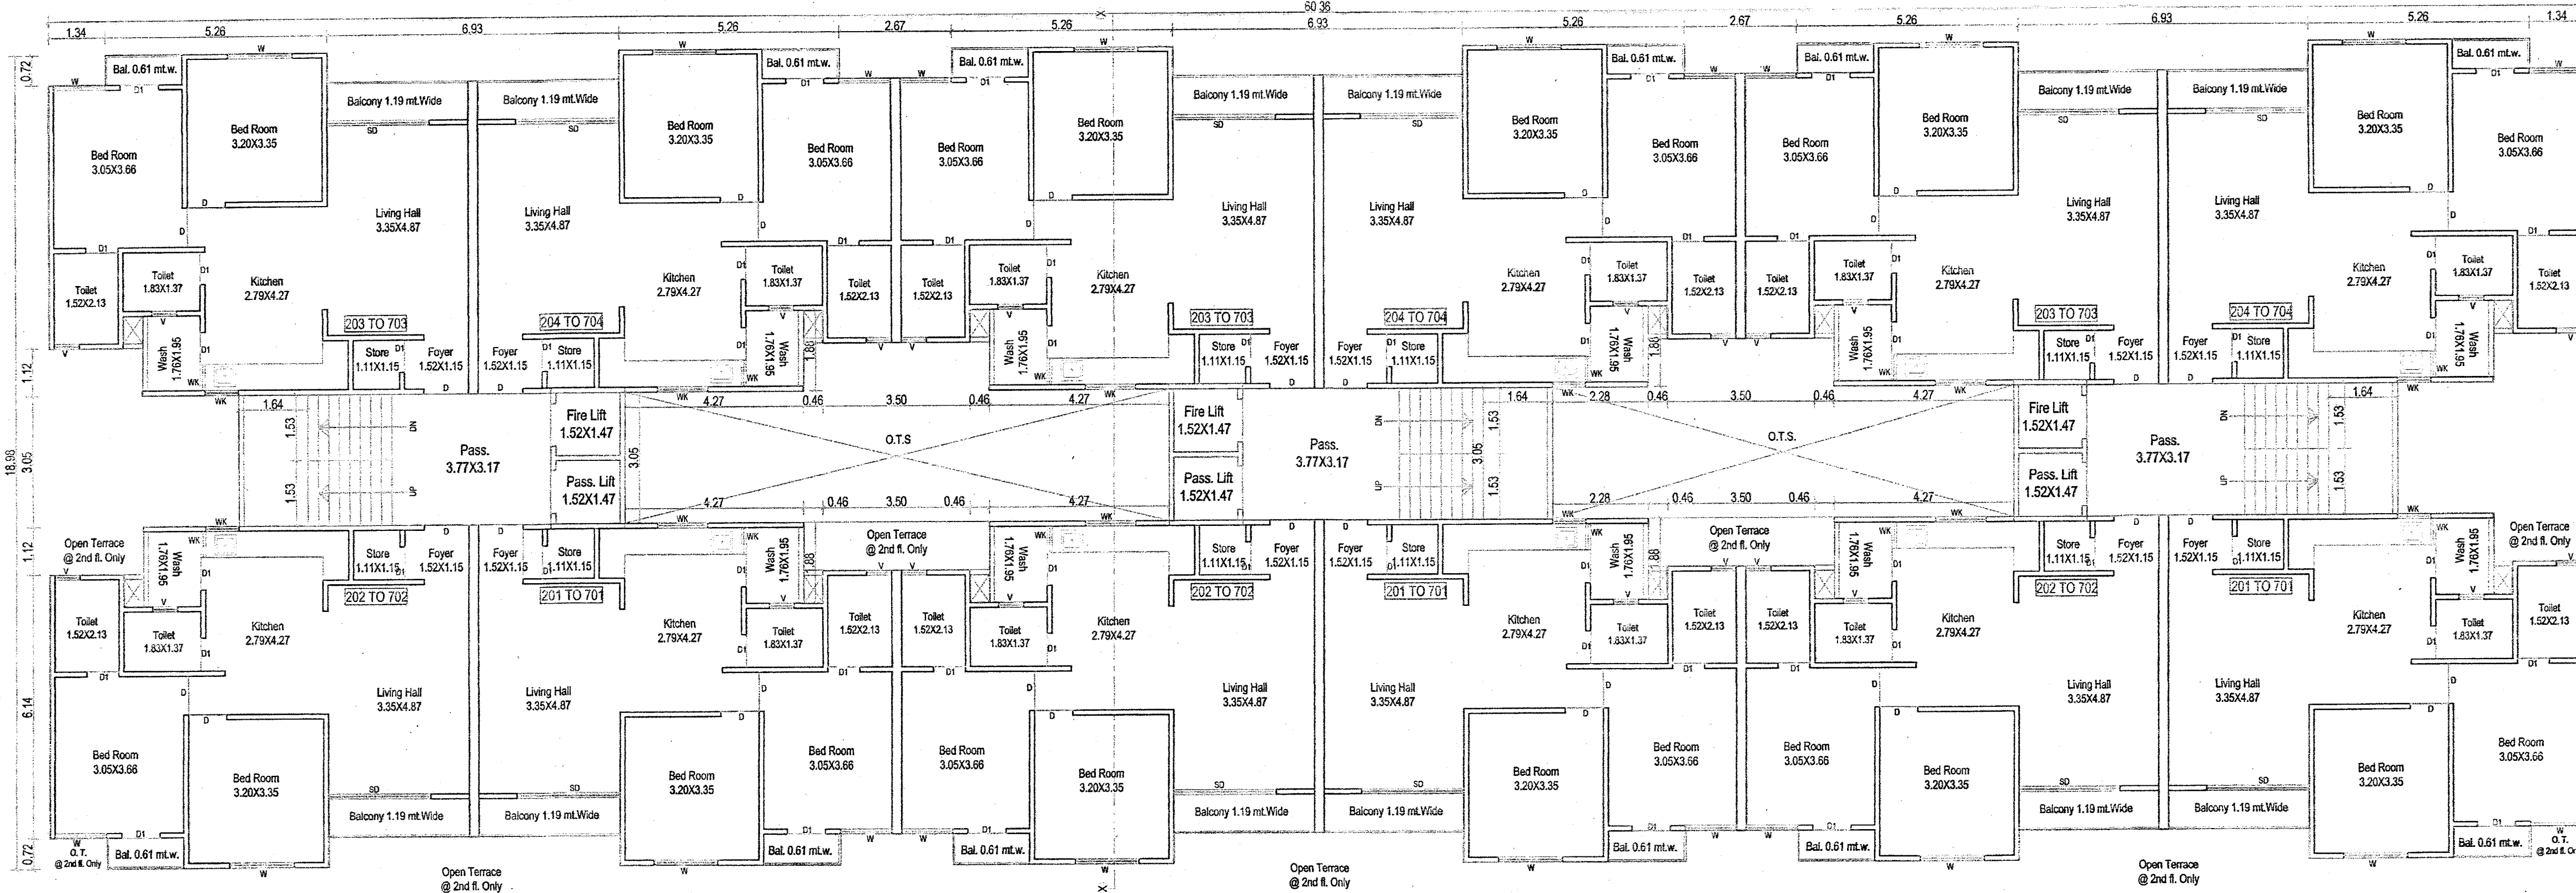

**TOWER-ABC
TYPICAL FLOOR PLAN [2nd to 7th] [2 BHK (12 X 6 fl. = 72-flats)]**
BUILT UP AREA : 753.54 sq.mt.
F.S.I. AREA : 680.24 sq.mt. [RESIDENCE]
STAIR-PASSAGE-LIFT : 083.70 sq.mt. [27.90'x27.90'x27.90']

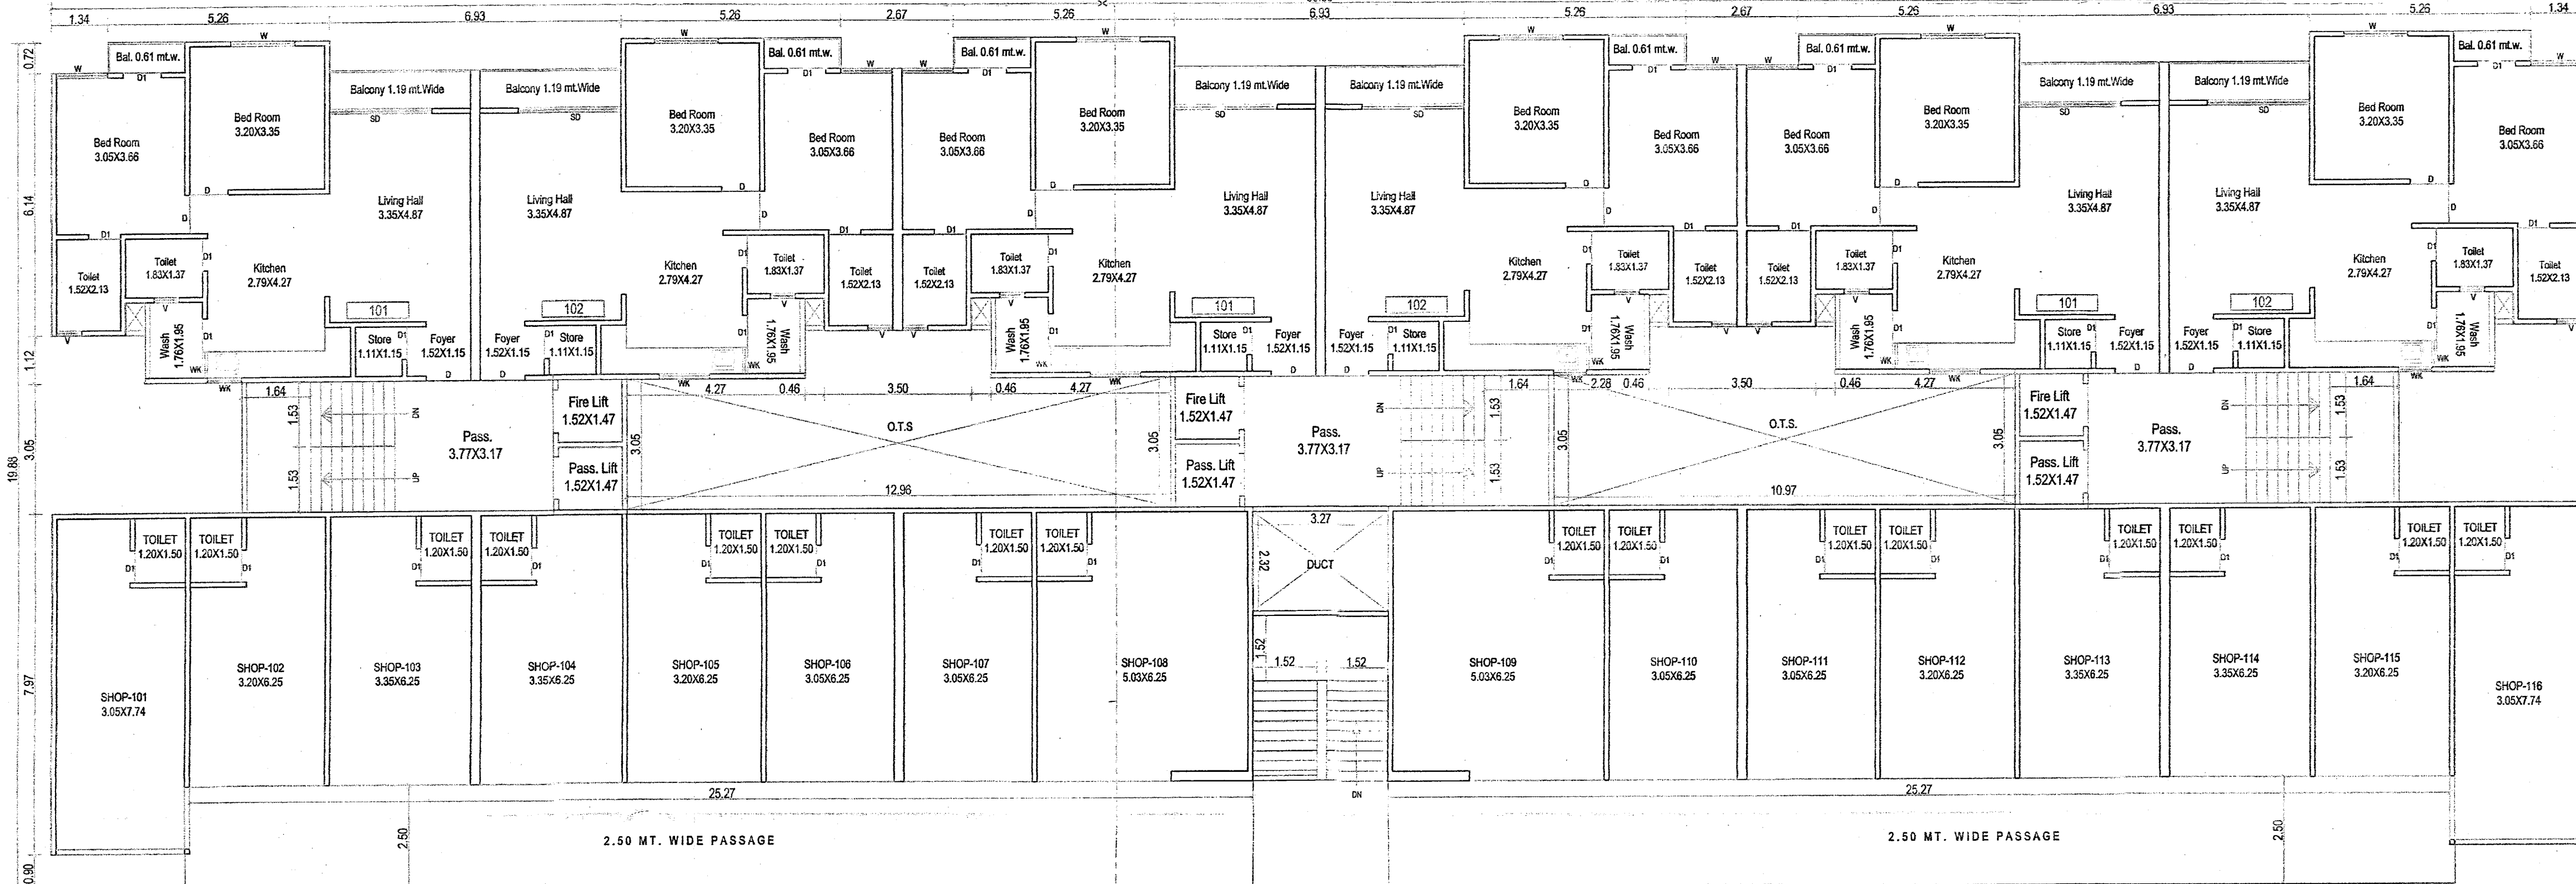

**TOWER-ABC
FIRST FLOOR PLAN [2 BHK (6-flats, 16-shops)]**
BUILT UP AREA : 842.16 sq.mt.
F.S.I. AREA : 253.08 sq.mt. [RESIDENCE]
F.S.I. AREA : 560.40 sq.mt. [COMM.]
STAIR-PASSAGE-LIFT : 083.70 sq.mt. [27.90'x27.90'x27.90']

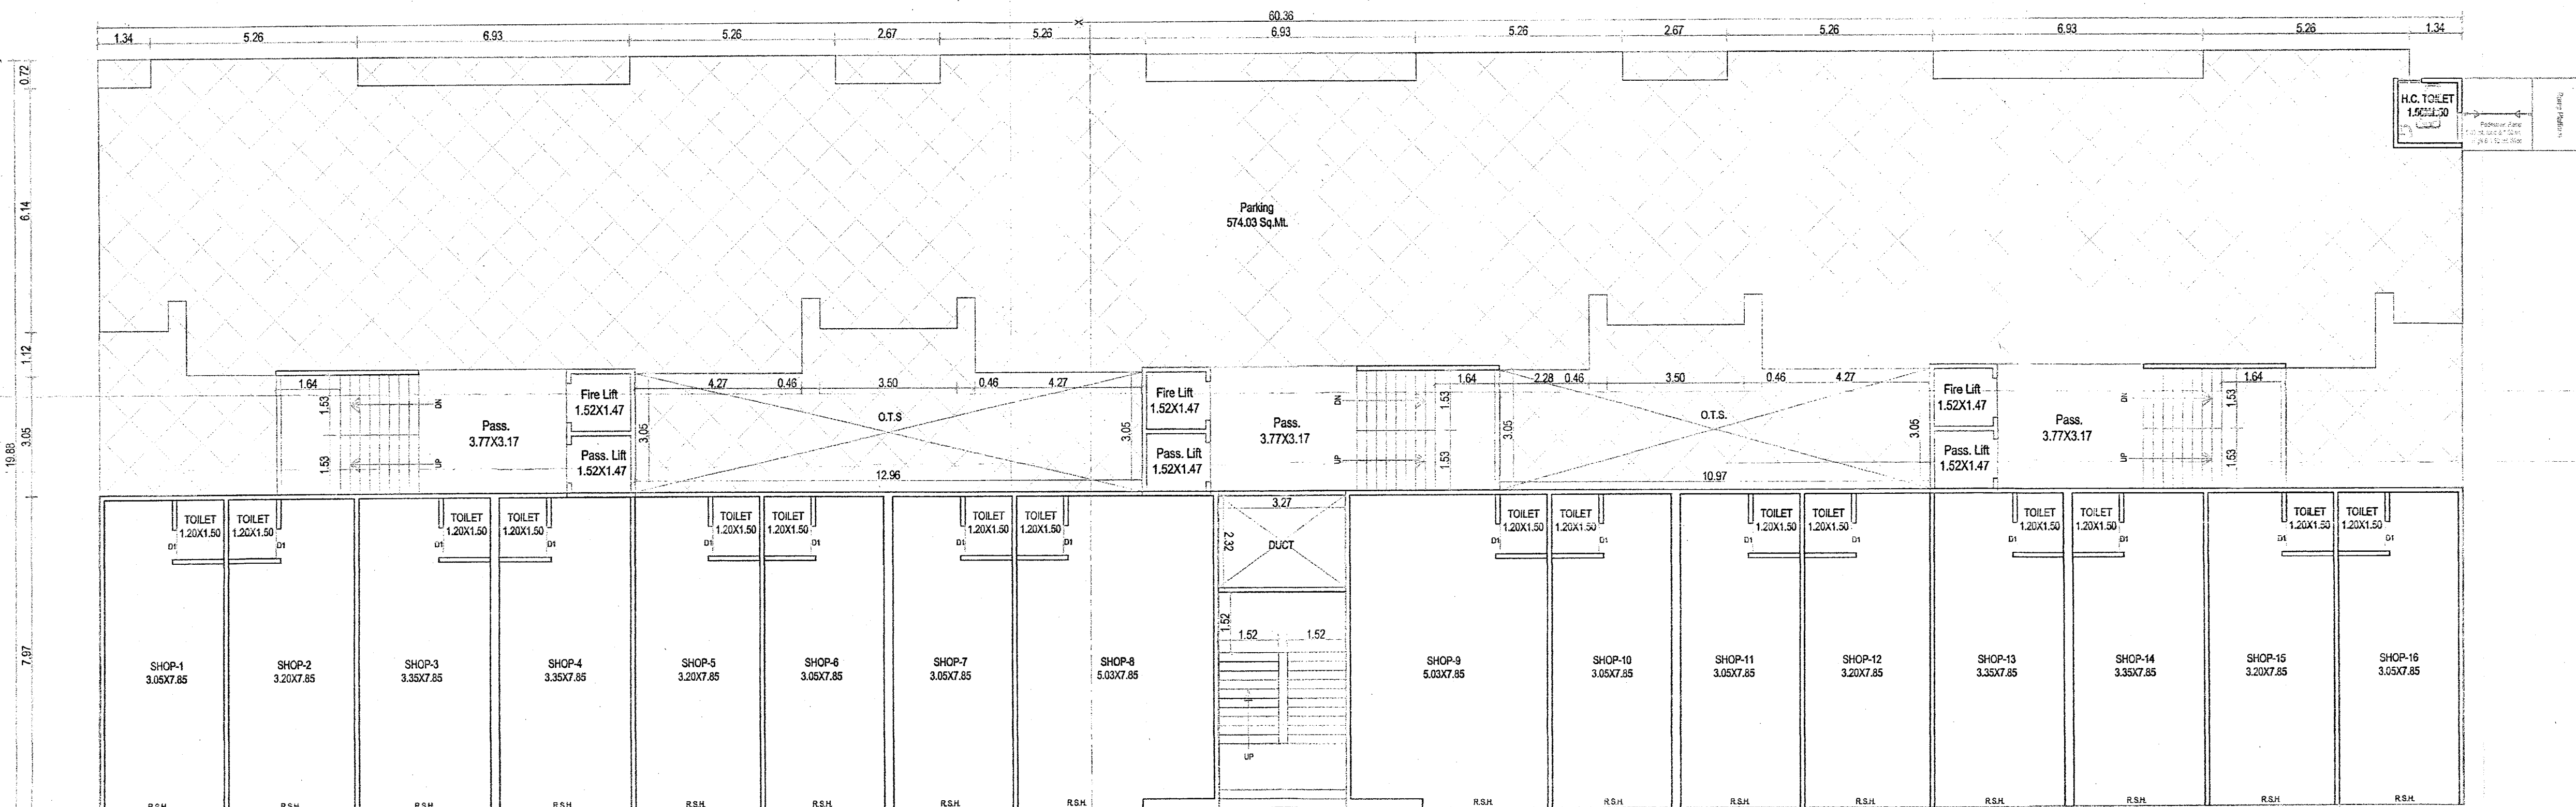

**TOWER-ABC
GROUND FLOOR PLAN [16-shops]**
BUILT UP AREA : 842.16 sq.mt.
F.S.I. AREA : 454.72 sq.mt. [COMM.]
PARKING AREA : 574.03 sq.mt.

B.L.NO : 63/1, KARODIYA

CARPET AREA TOWER-ABC

GROUND FLOOR [SHOPS]

SHOP NO.	CARPET AREA IN SQ.MT.	SHOP NO.	CARPET AREA IN SQ.MT.
1	23.94	9	39.06
2	25.12	10	23.94
3	26.29	11	23.94
4	26.29	12	25.12
5	25.12	13	26.29
6	23.94	14	26.29
7	23.94	15	25.15
8	39.06	16	23.94
		TOTAL	427.43

TOWER-ABC FIRST FLOOR [SHOPS]

SHOPS CARPET AREA

SHOP NO.	CARPET AREA	SHOP NO.	CARPET AREA
101	23.59	109	31.01
102	20	110	19.06
103	20.93	111	19.06
104	20.93	112	20
105	20	113	20.93
106	19.06	114	20.93
107	19.06	115	20
108	31.01	116	23.59
		TOTAL	349.16

TOWER-ABC FIRST FLOOR

FLATS CARPET AREA

FLAT	CARPET AREA	FLAT	CARPET AREA
A-101	63.12	B-102	63.12
A-102	63.12	C-101	63.12
B-101	63.12	C-102	63.12

TOWER-ABC FIRST FLOOR

BALCONY CARPET AREA

FLAT	CARPET AREA	FLAT	CARPET AREA
A-101	4.31	B-102	4.31
A-102	4.31	C-101	4.31
B-101	4.31	C-102	4.31

TOWER-ABC FIRST FLOOR

WASH CARPET AREA

FLAT	CARPET AREA	FLAT	CARPET AREA
A-101	2.41	B-102	2.41
A-102	2.41	C-101	2.41
B-101	2.41	C-102	2.41

TOWER-ABC TYPICAL FLOOR [2ND TO 7TH FL.]

FLAT CARPET AREA

FLAT	CARPET AREA	FLAT	CARPET AREA
A-201 TO 701	63.12	B-203 TO 703	63.12
A-202 TO 702	63.12	B-204 TO 704	63.12
A-203 TO 703	63.12	C-201 TO 701	63.12
A-204 TO 704	63.12	C-202 TO 702	63.12
B-201 TO 701	63.12	C-203 TO 703	63.12
B-202 TO 702	63.12	C-204 TO 704	63.12

TOWER-ABC TYPICAL FLOOR [2ND TO 7TH FL.]

BALCONY CARPET AREA

FLAT	CARPET AREA	FLAT	CARPET AREA
A-201 TO 701	4.31	B-203 TO 703	4.31
A-202 TO 702	4.31	B-204 TO 704	4.31
A-203 TO 703	4.31	C-201 TO 701	4.31
A-204 TO 704	4.31	C-202 TO 702	4.31
B-201 TO 701	4.31	C-203 TO 703	4.31
B-202 TO 702	4.31	C-204 TO 704	4.31

TOWER-ABC TYPICAL FLOOR [2ND TO 7TH FL.]

WASH CARPET AREA

FLAT	CARPET AREA	FLAT	CARPET AREA
A-201 TO 701	2.41	B-203 TO 703	2.41
A-202 TO 702	2.41	B-204 TO 704	2.41
A-203 TO 703	2.41	C-201 TO 701	2.41
A-204 TO 704	2.41	C-202 TO 702	2.41
B-201 TO 701	2.41	C-203 TO 703	2.41
B-202 TO 702	2.41	C-204 TO 704	2.41

**PROPOSED RESIDENCE & COMMERCIAL APARTMENT
ON BLOCK NO : 63/1, AT VILLAGE : KARODIYA,
VADODARA.**

Signature

Signature

Amos J. Palmer

Abhilash K. Pandya

ABHILASH K. PANDYA
301, Silver Coin Complex,
Akota, Vadodra - 390 020.
VMC Lic. No.: CA/12/19-23
Vrta Lic. No.: AOR-47/18-23

Owner/Builder/Developer/Authorized Agent of Owner