



Tree Details (Table 3h)





Plot	Name	Nos Of Trees	
		Reqd	Prop
pk1	Tree	-	83

Common Plot Area

Name	Prop. Area
common plot	663.25

COLOUR NOTATIONS :-

PLOT BOUNDRY
PROPOSED WORK
EXISTINGROAD SHOWN
PROPOSED ROAD SHOWN
DRAINAGE LINE SHOWN
WATER SUPPLY LINE SHOWN
STORM WATER LINE SHOWN
ELECTRIC POLE SHOWN

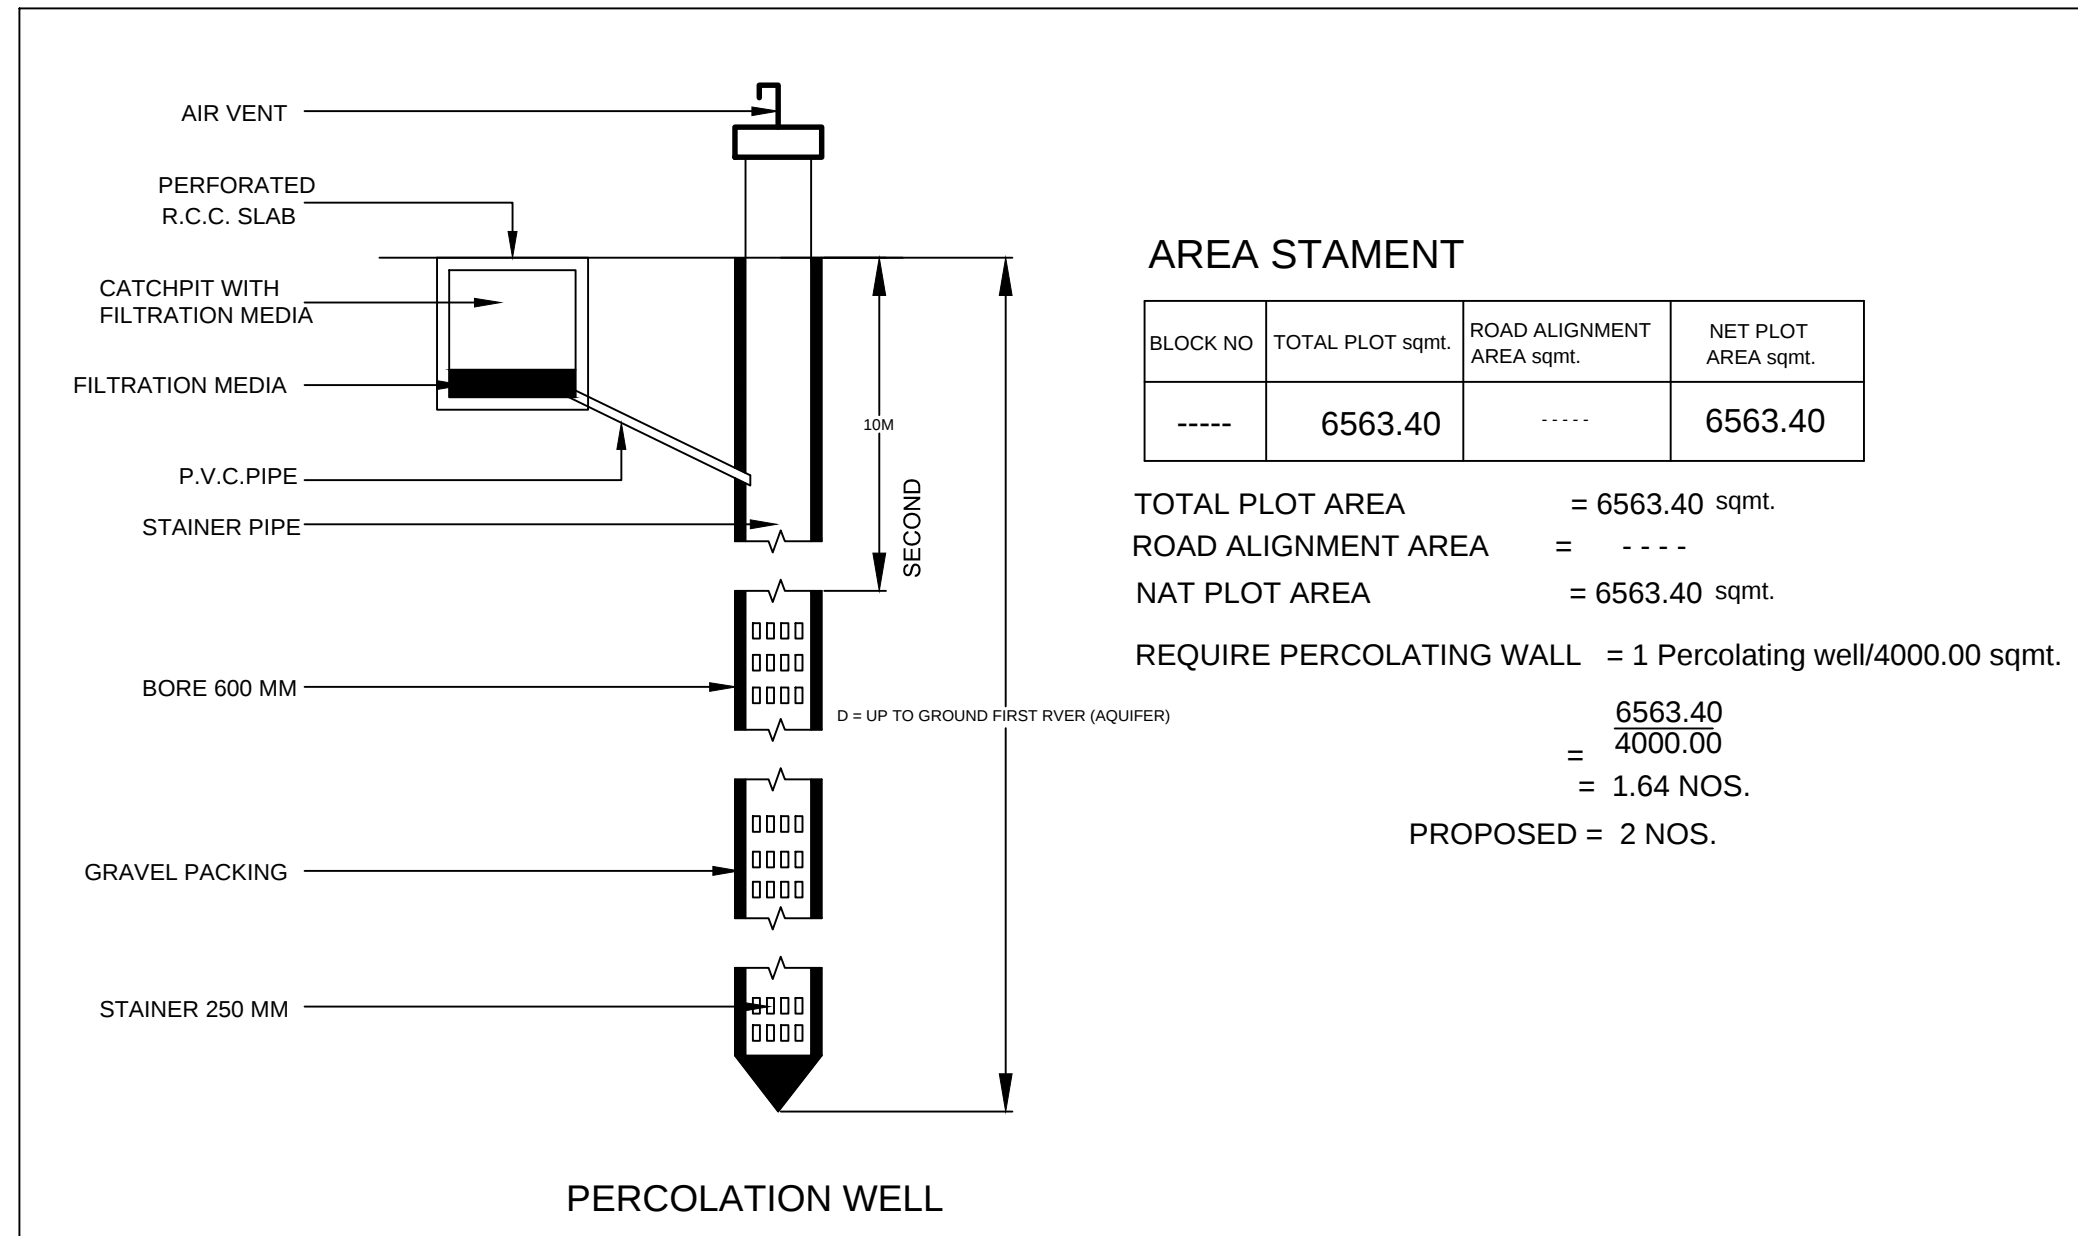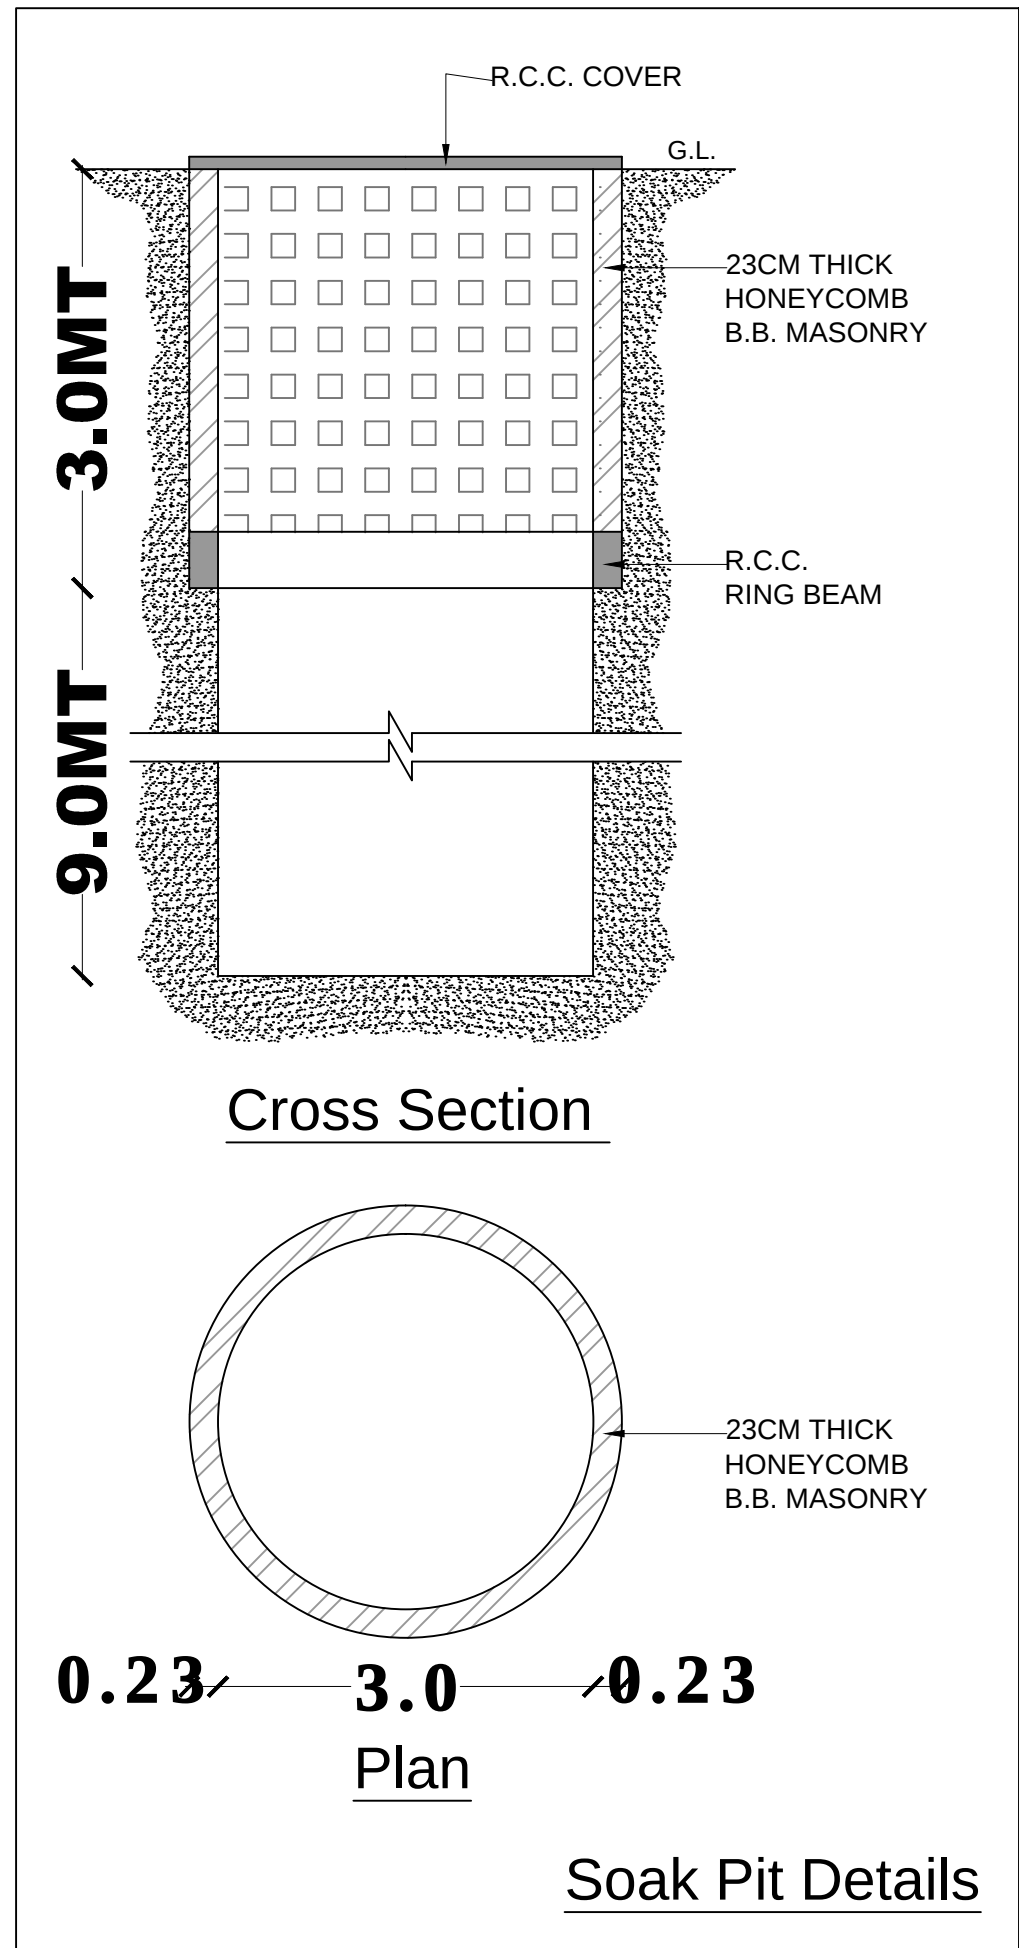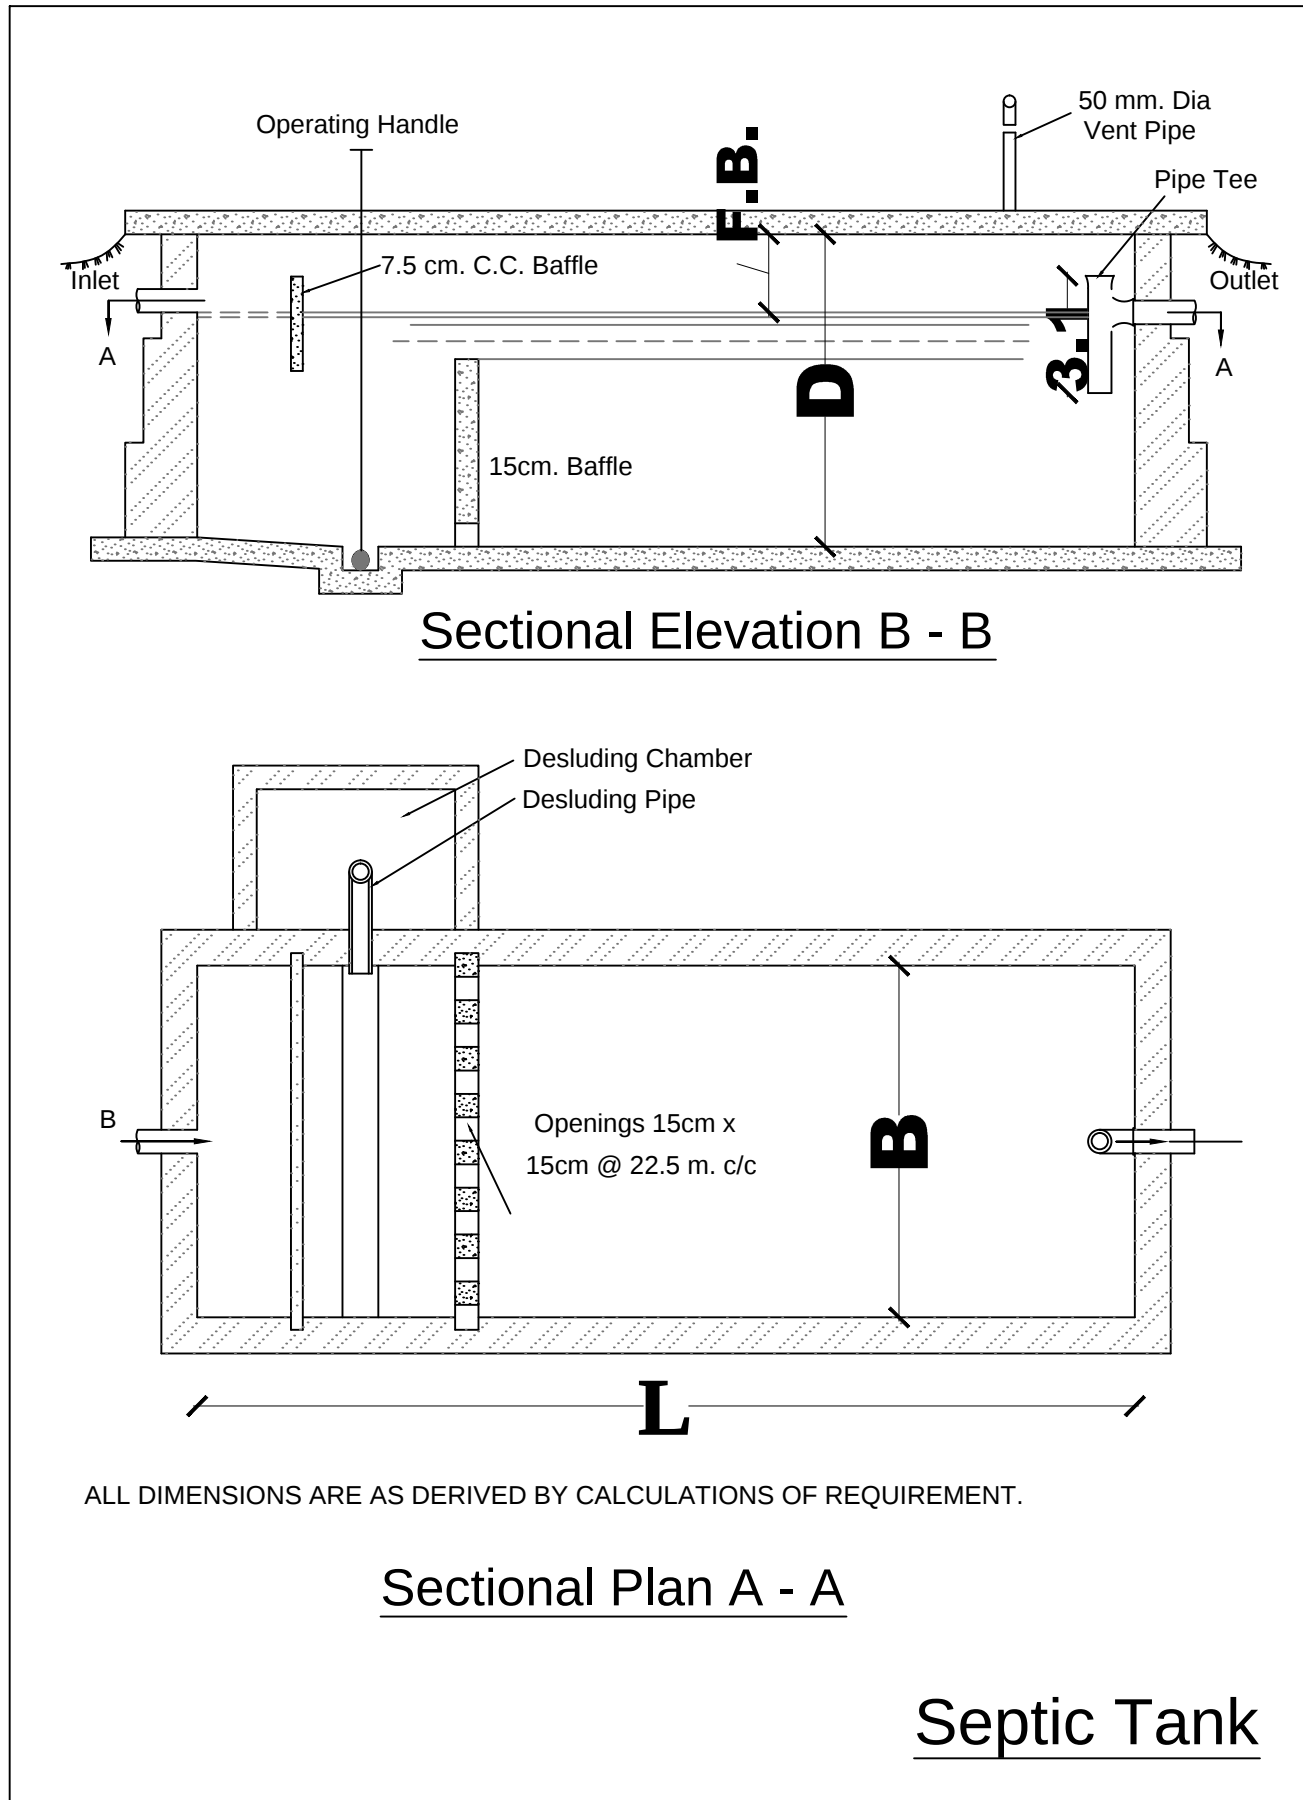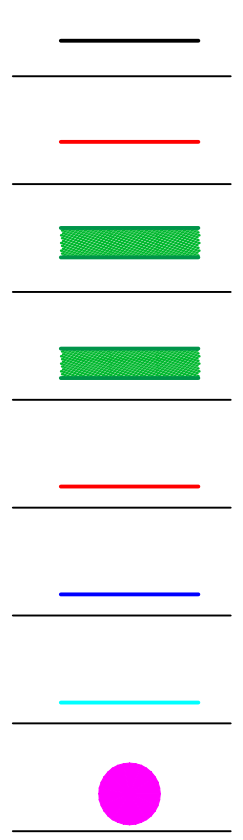

AREA STAMENT

BLOCK NO.	TOTAL PLOT sqmt.	ROAD ALIGNMENT AREA sqmt.	NET PLOT AREA sqmt.

TOTAL PLOT AREA = 6563.40 sqmt.
NET PLOT AREA = 6563.40 sqmt.
PERCOLATING WALL = 1 Percolating well/4000.00 sqmt.
PROPOSED = 2 NOS.

Color Notes

COLOR INDEX

PLOT BOUNDRY	Black
ABUTTING ROAD	Red
PROPOSED CONSTRUCTION	Red
COMMON PLOT	Yellow
ROAD ALIGNMENT (ROAD WIDENING AREA)	Yellow
FUTURE T.P. SCHEME DEDUCTION AREA	Blue
EXISTING (To be retained)	Blue
EXISTING (To be demolished)	Blue

Individual Plot Area

Plot No.	Abutting Road	Plot Area	Frontage	Coverage	FSI Area
1	18.00 MT MAINROAD	120.06	5.72	0.00	0.00
2	mi INTERNAL ROAD Access Road	81.91	6.40	0.00	0.00
3	mi INTERNAL ROAD Access Road	81.91	6.40	0.00	0.00
4	mi INTERNAL ROAD Access Road	81.91	6.40	0.00	0.00
5	mi INTERNAL ROAD Access Road	81.91	6.40	0.00	0.00
6	mi INTERNAL ROAD Access Road	81.91	6.40	0.00	0.00
7	mi INTERNAL ROAD Access Road	81.91	6.40	0.00	0.00
8	mi INTERNAL ROAD Access Road	81.91	6.40	0.00	0.00
9	mi INTERNAL ROAD Access Road	81.91	6.40	0.00	0.00
10	mi INTERNAL ROAD Access Road	81.91	6.40	0.00	0.00
11	mi INTERNAL ROAD Access Road	81.91	6.40	0.00	0.00
12	mi INTERNAL ROAD Access Road	81.91	6.40	0.00	0.00
13	mi INTERNAL ROAD Access Road	81.91	6.40	0.00	0.00
14	mi INTERNAL ROAD Access Road	81.91	6.40	0.00	0.00
15	mi INTERNAL ROAD Access Road	81.91	6.40	0.00	0.00
16	mi INTERNAL ROAD Access Road	81.91	6.40	0.00	0.00
17	mi INTERNAL ROAD Access Road	81.91	6.40	0.00	0.00
18	mi INTERNAL ROAD Access Road	81.91	6.40	0.00	0.00
19	mi INTERNAL ROAD Access Road	81.91	6.40	0.00	0.00
20	mi INTERNAL ROAD Access Road	81.91	6.40	0.00	0.00
37	mi INTERNAL ROAD Access Road	81.91	6.40	0.00	0.00
38	mi INTERNAL ROAD Access Road	81.91	6.40	0.00	0.00
39	mi INTERNAL ROAD Access Road	81.91	6.40	0.00	0.00
40	mi INTERNAL ROAD Access Road	81.91	6.40	0.00	0.00
41	mi INTERNAL ROAD Access Road	81.91	6.40	0.00	0.00
42	mi INTERNAL ROAD Access Road	81.91	6.40	0.00	0.00
43	mi INTERNAL ROAD Access Road	81.91	6.40	0.00	0.00
44	mi INTERNAL ROAD Access Road	81.91	6.40	0.00	0.00
45	mi INTERNAL ROAD Access Road	81.91	6.40	0.00	0.00
46	mi INTERNAL ROAD Access Road	81.91	6.40	0.00	0.00
47	mi INTERNAL ROAD Access Road	81.91	6.40	0.00	0.00
48	mi INTERNAL ROAD Access Road	81.91	6.40	0.00	0.00

OWNER'S NAME AND SIGNATURE

VASANTKUMAR K. DESAI
GAYATREIBEN VASANTBHAI DESAI

ARCHENG'S NAME AND SIGNATURE

sanjay panwani

SUPERVISOR'S NAME AND SIGNATURE

DATE OF APPROVAL

27/04/2021

DESIGNATION OF APPROVER

Senior Town Planner

