



REVISED BUILDING PLAN FOR R.S. NO. 231/PAIKI, VIBHAG A, TIKKA NO. 33
BEHIND APSARA CINEMA PRATAPNAGAR ROAD, VADODARA.


Approved Building Plan No. 18/2012
Date: 18/05/2012
H.O.D. (L & T) at G.S.P.

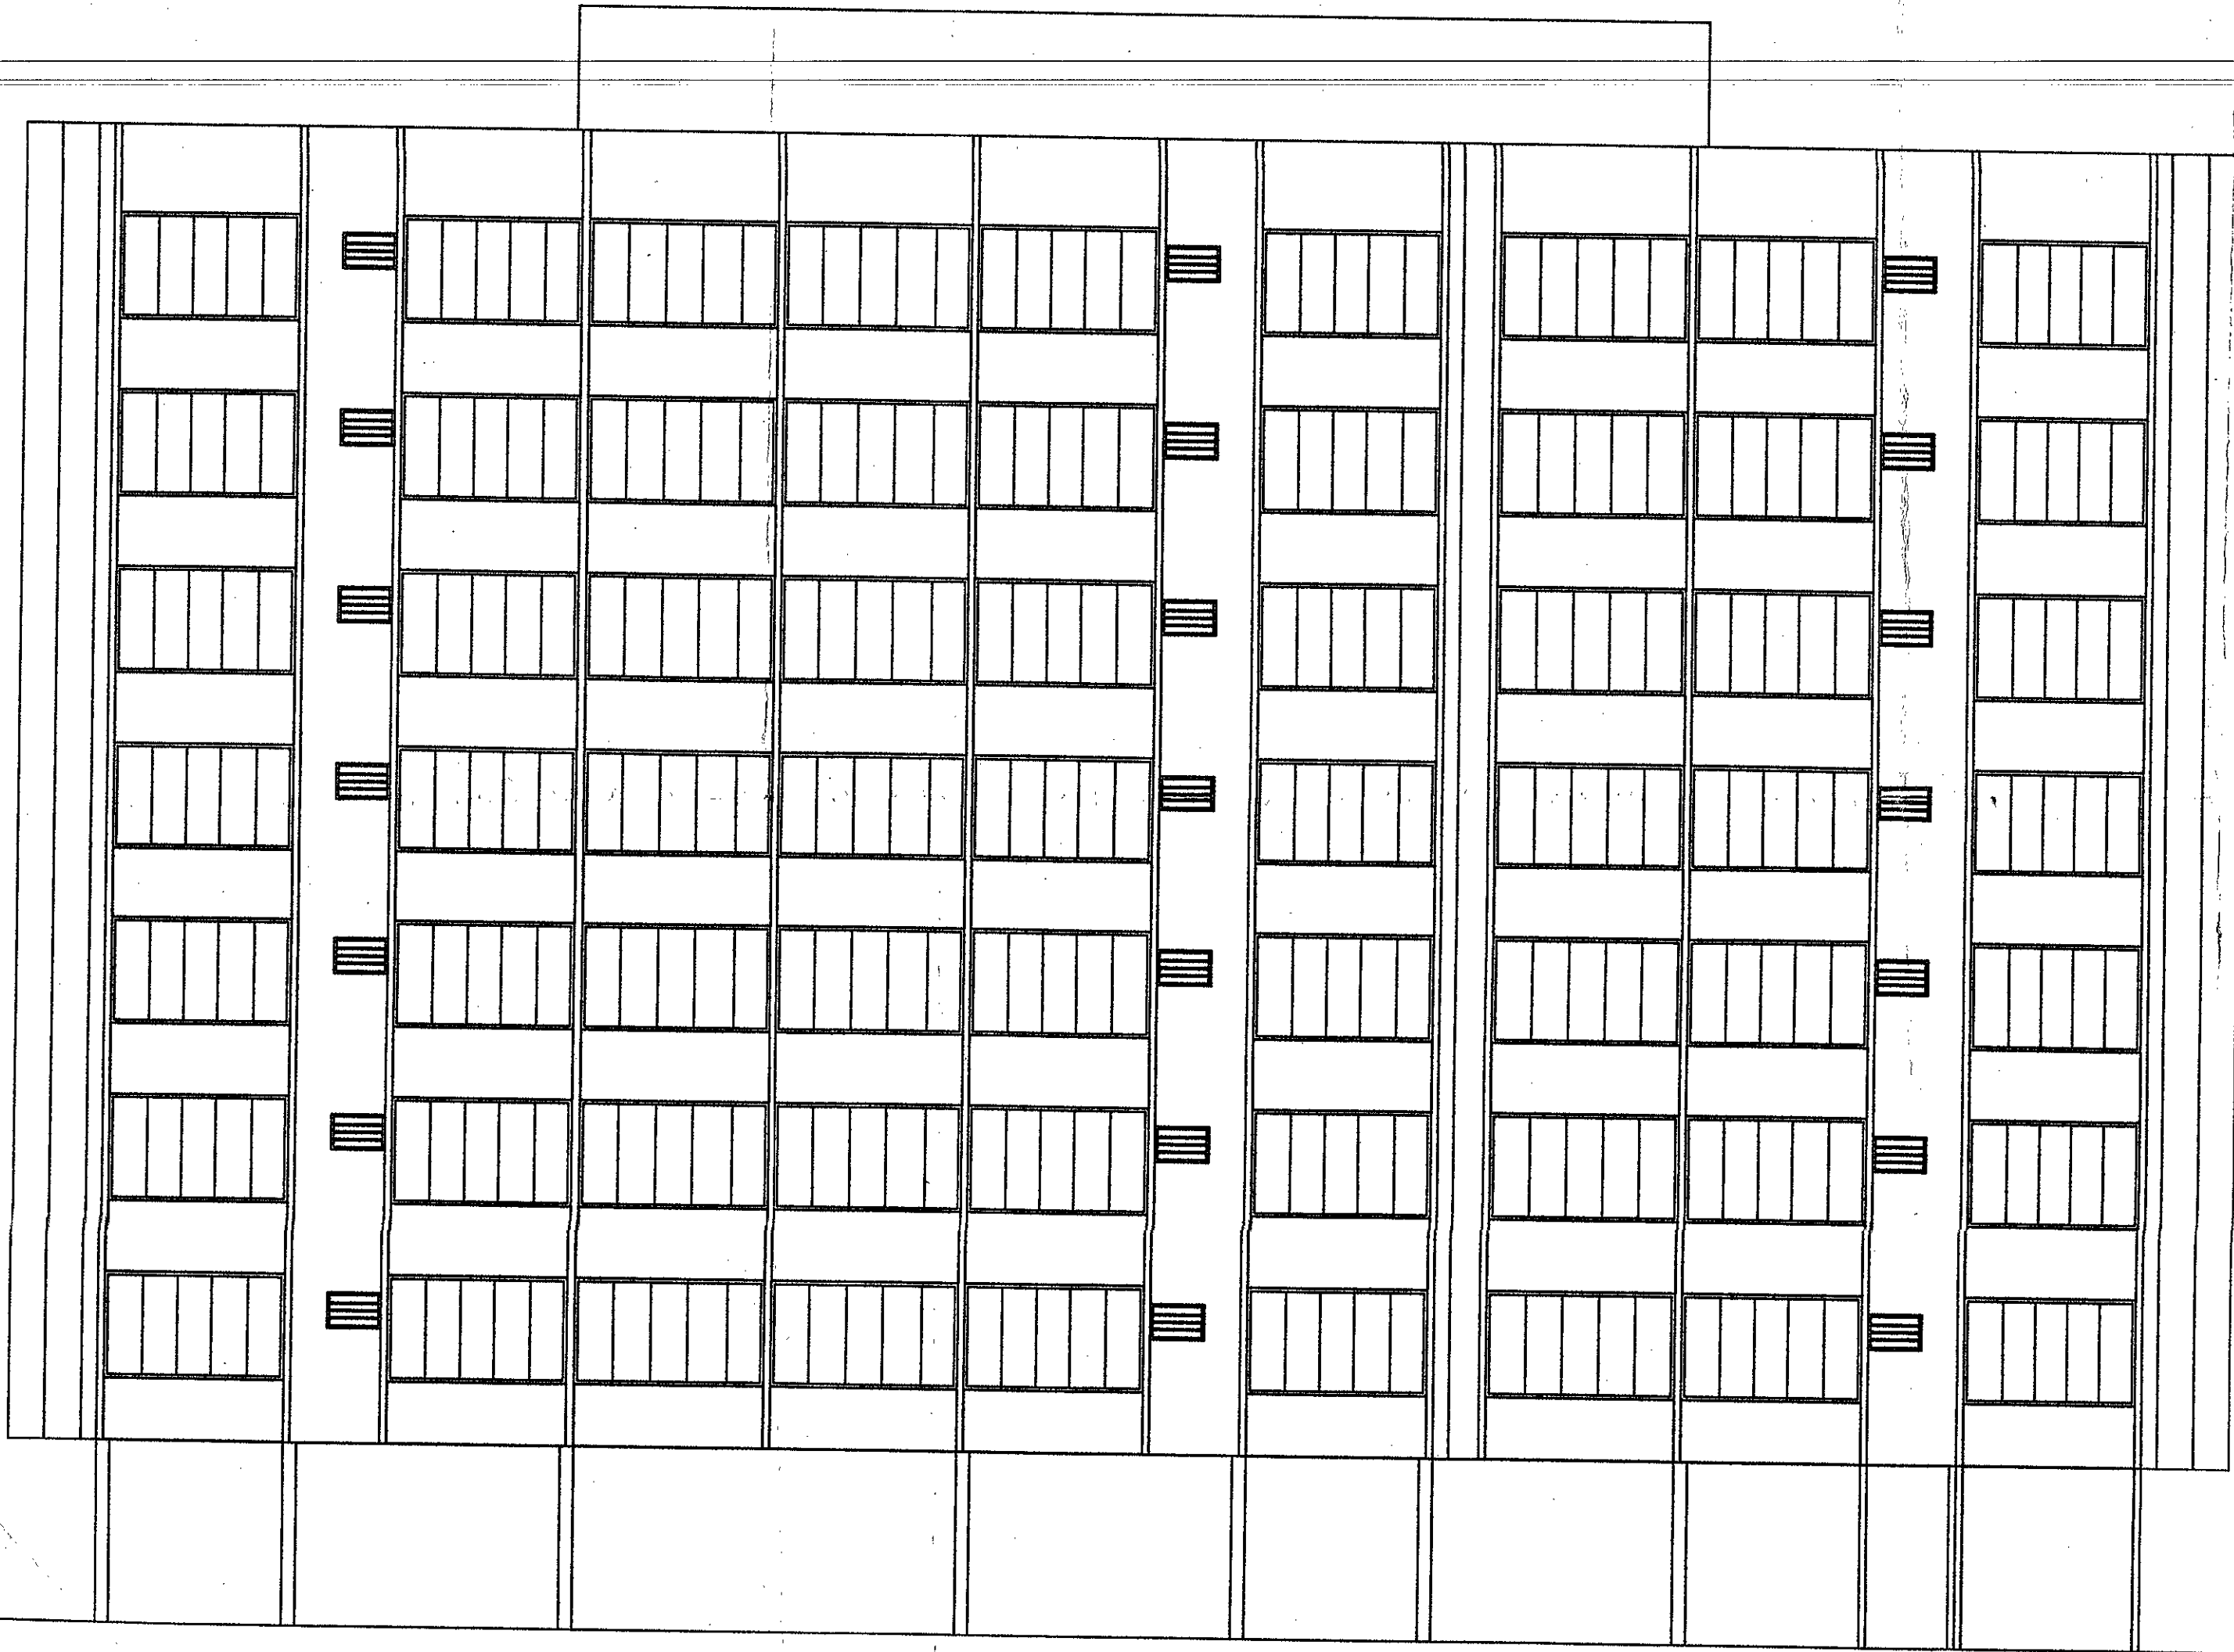


ELEVATION

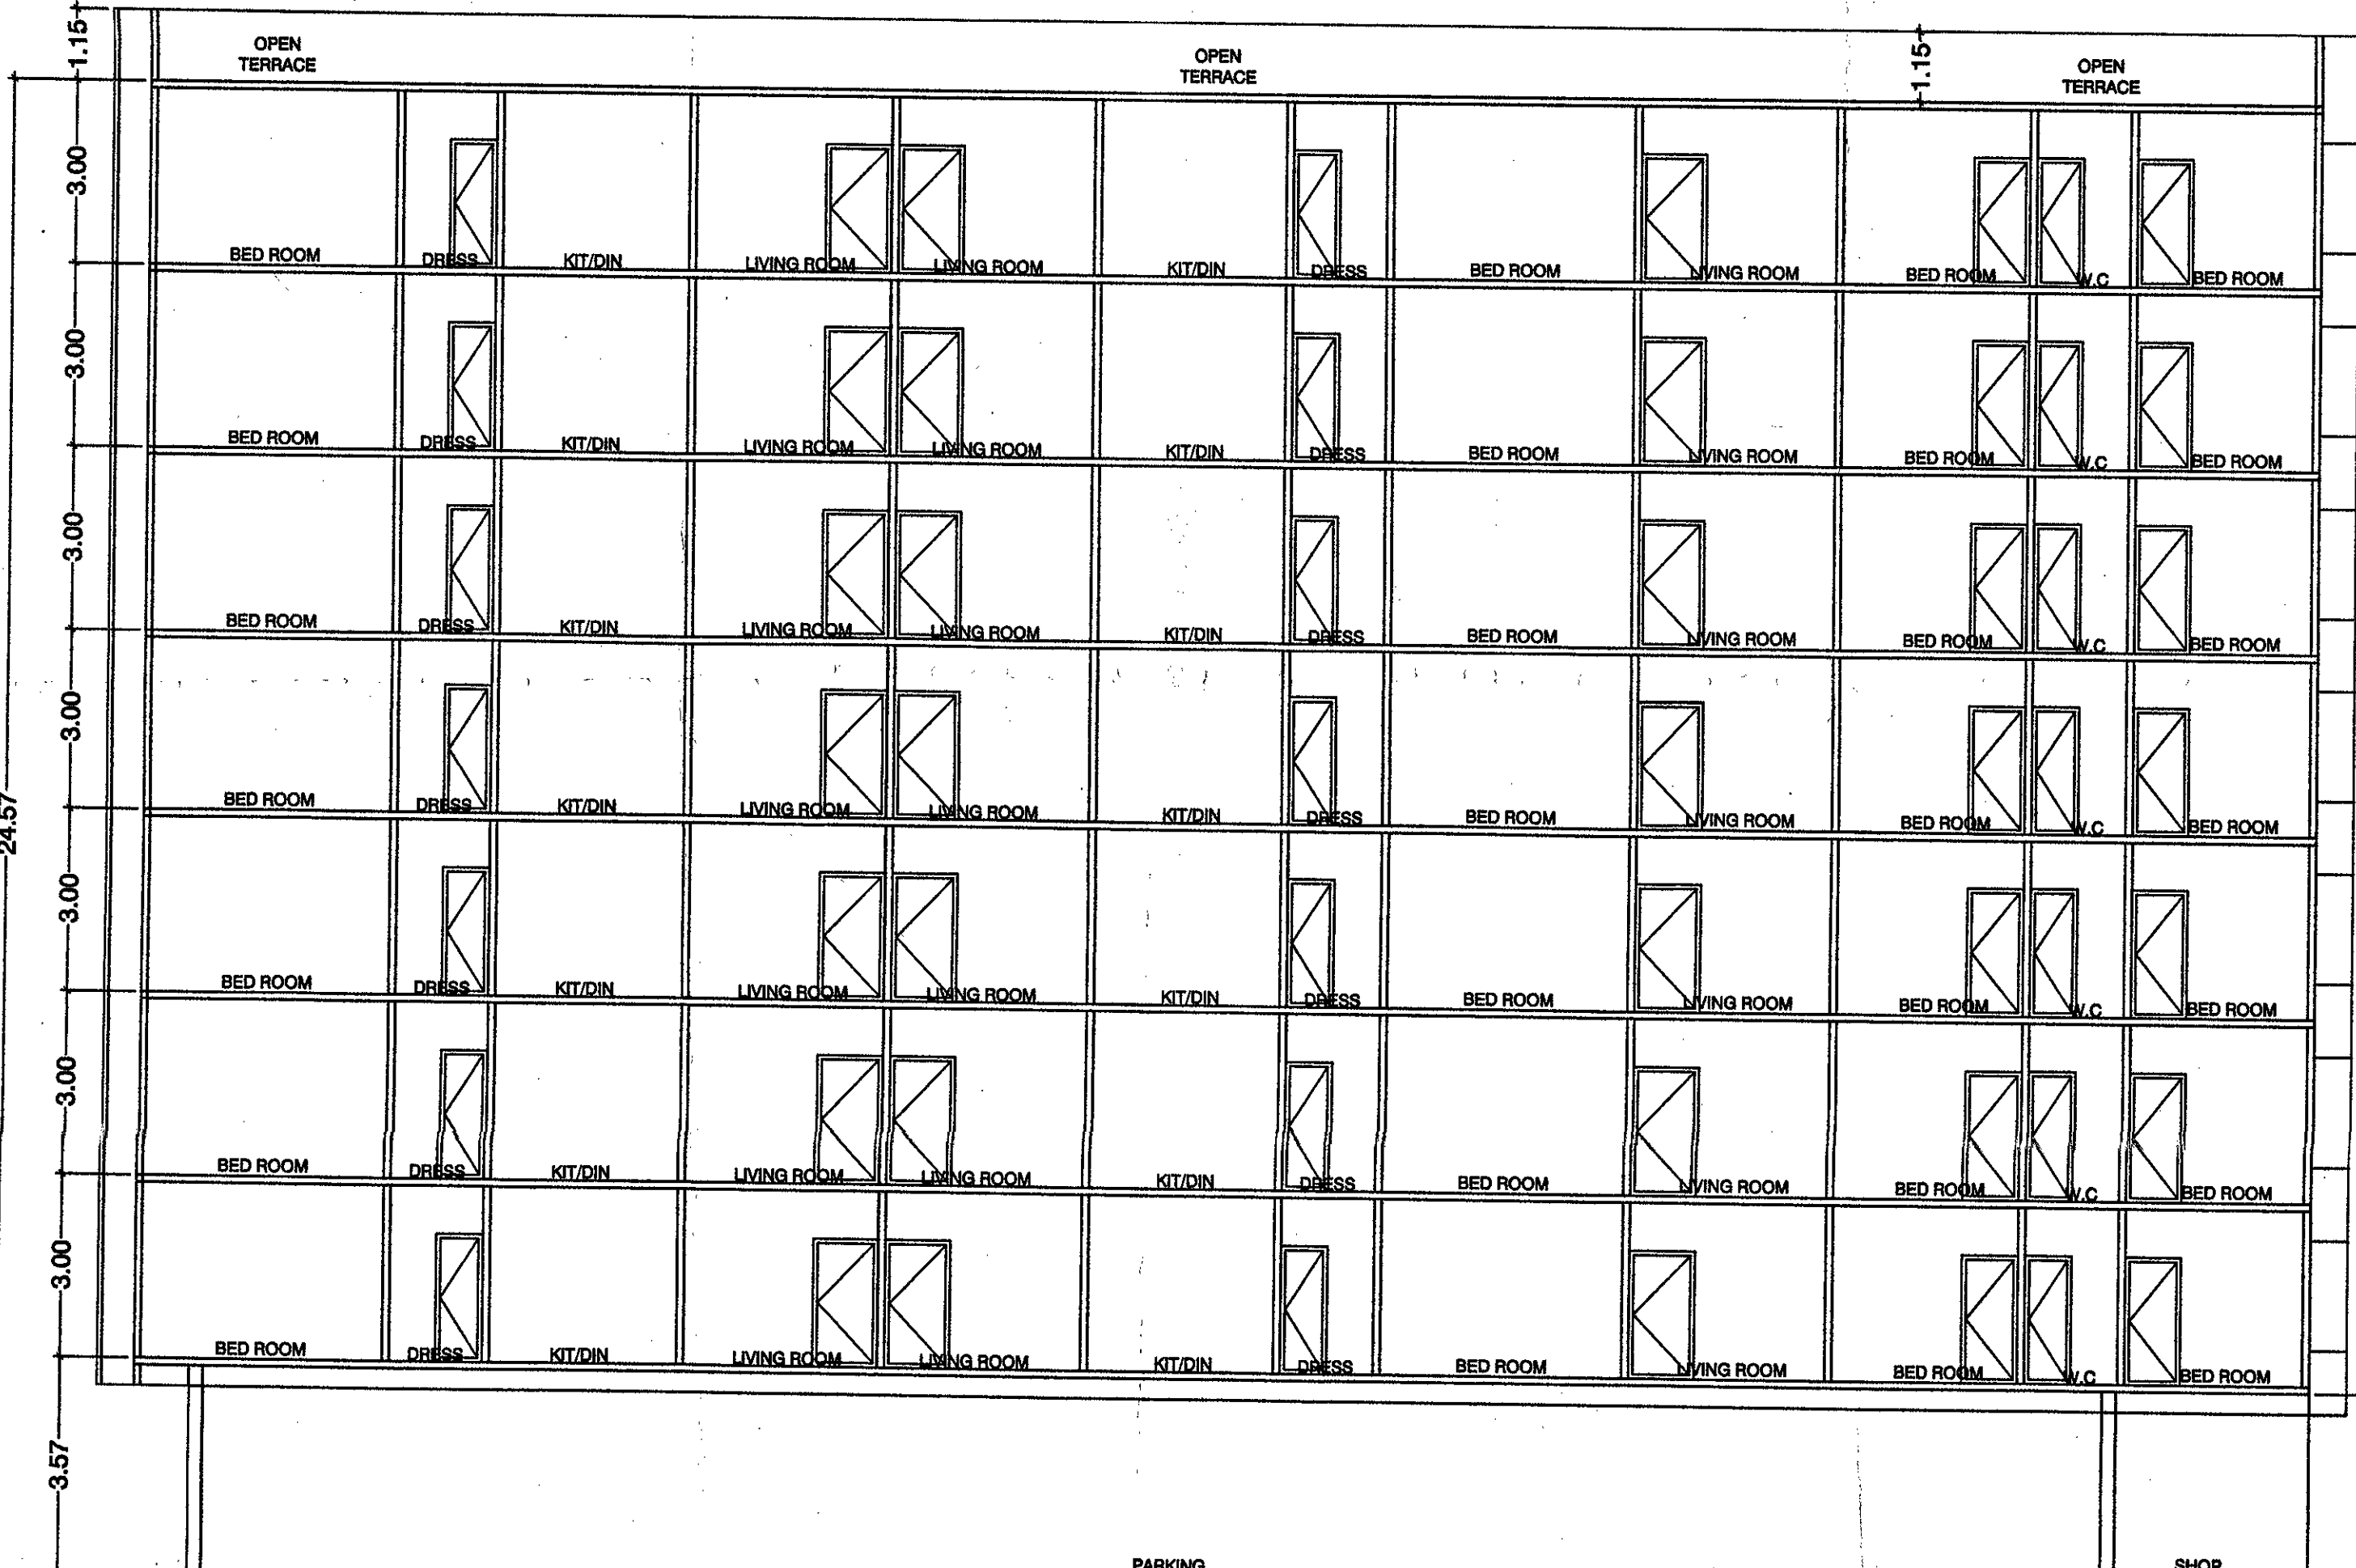


SECTION - A-A

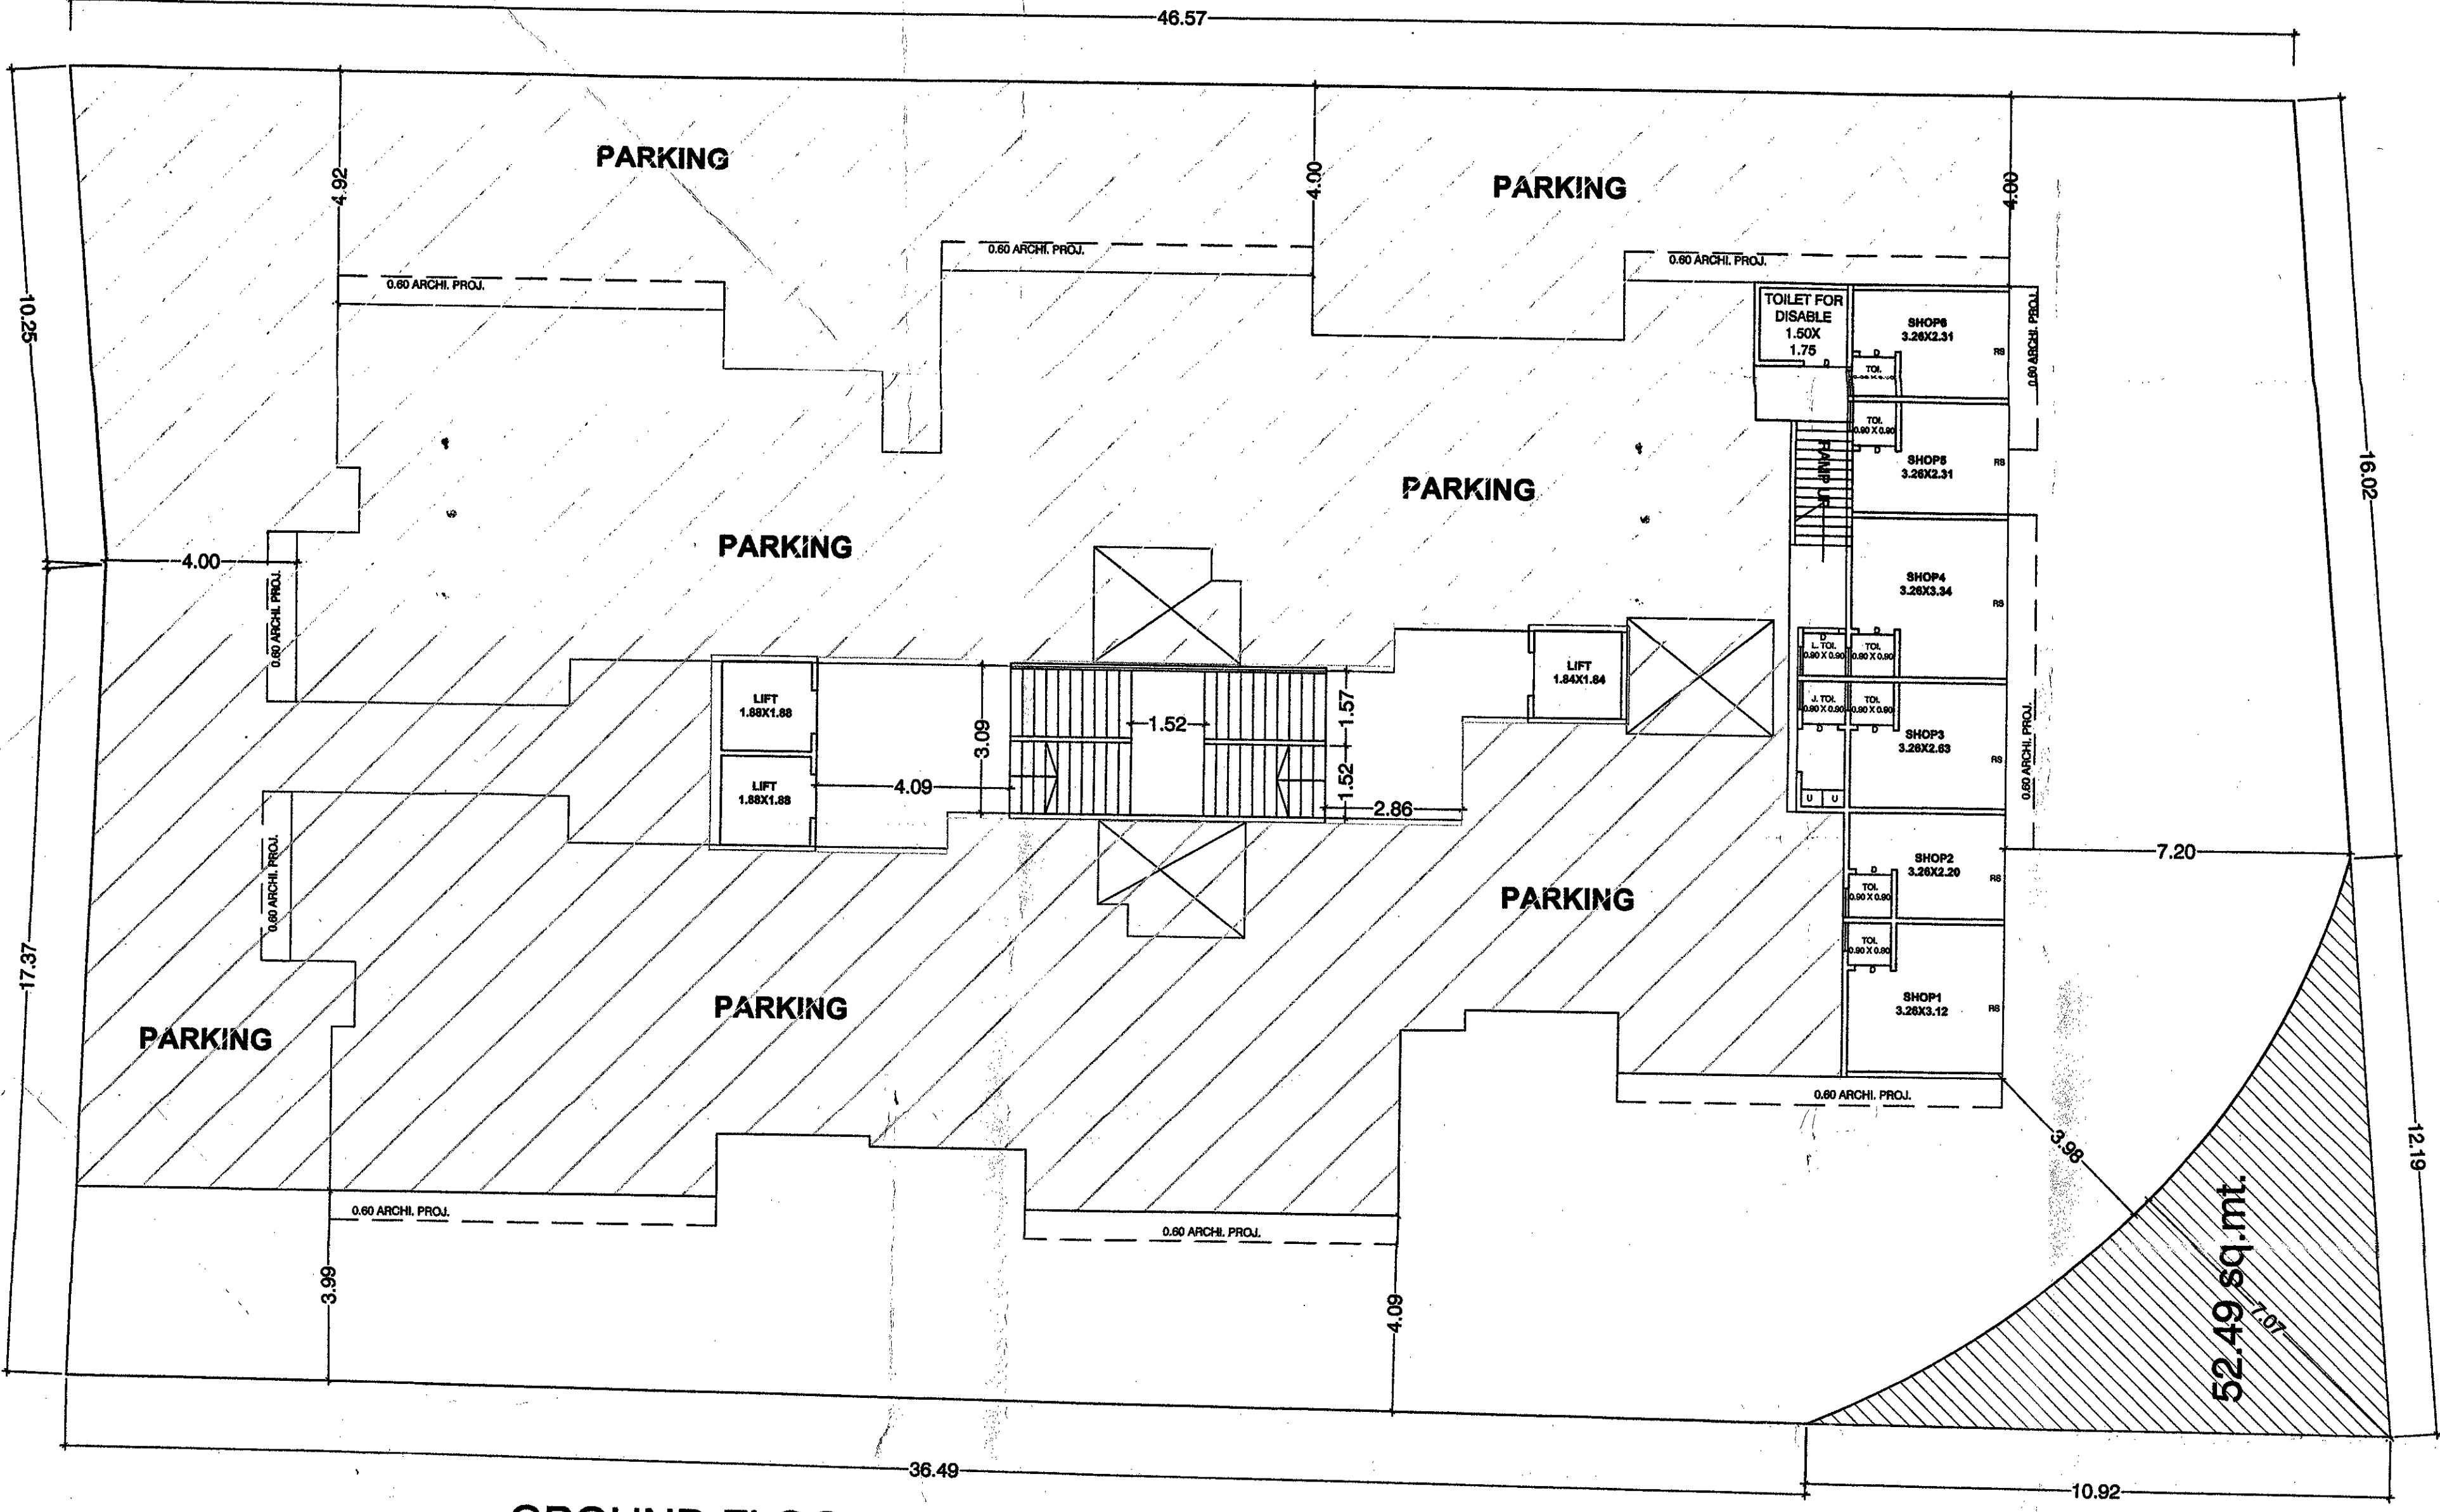


GROUND FLOOR PLAN
BUILT UP AREA = 577.64 SQ.MT.
COMM. AREA = 56.42 SQ.MT.
PARKING AREA = 763.07 SQ.MT.
LIFT + STAIR = 60.13 SQ.MT.

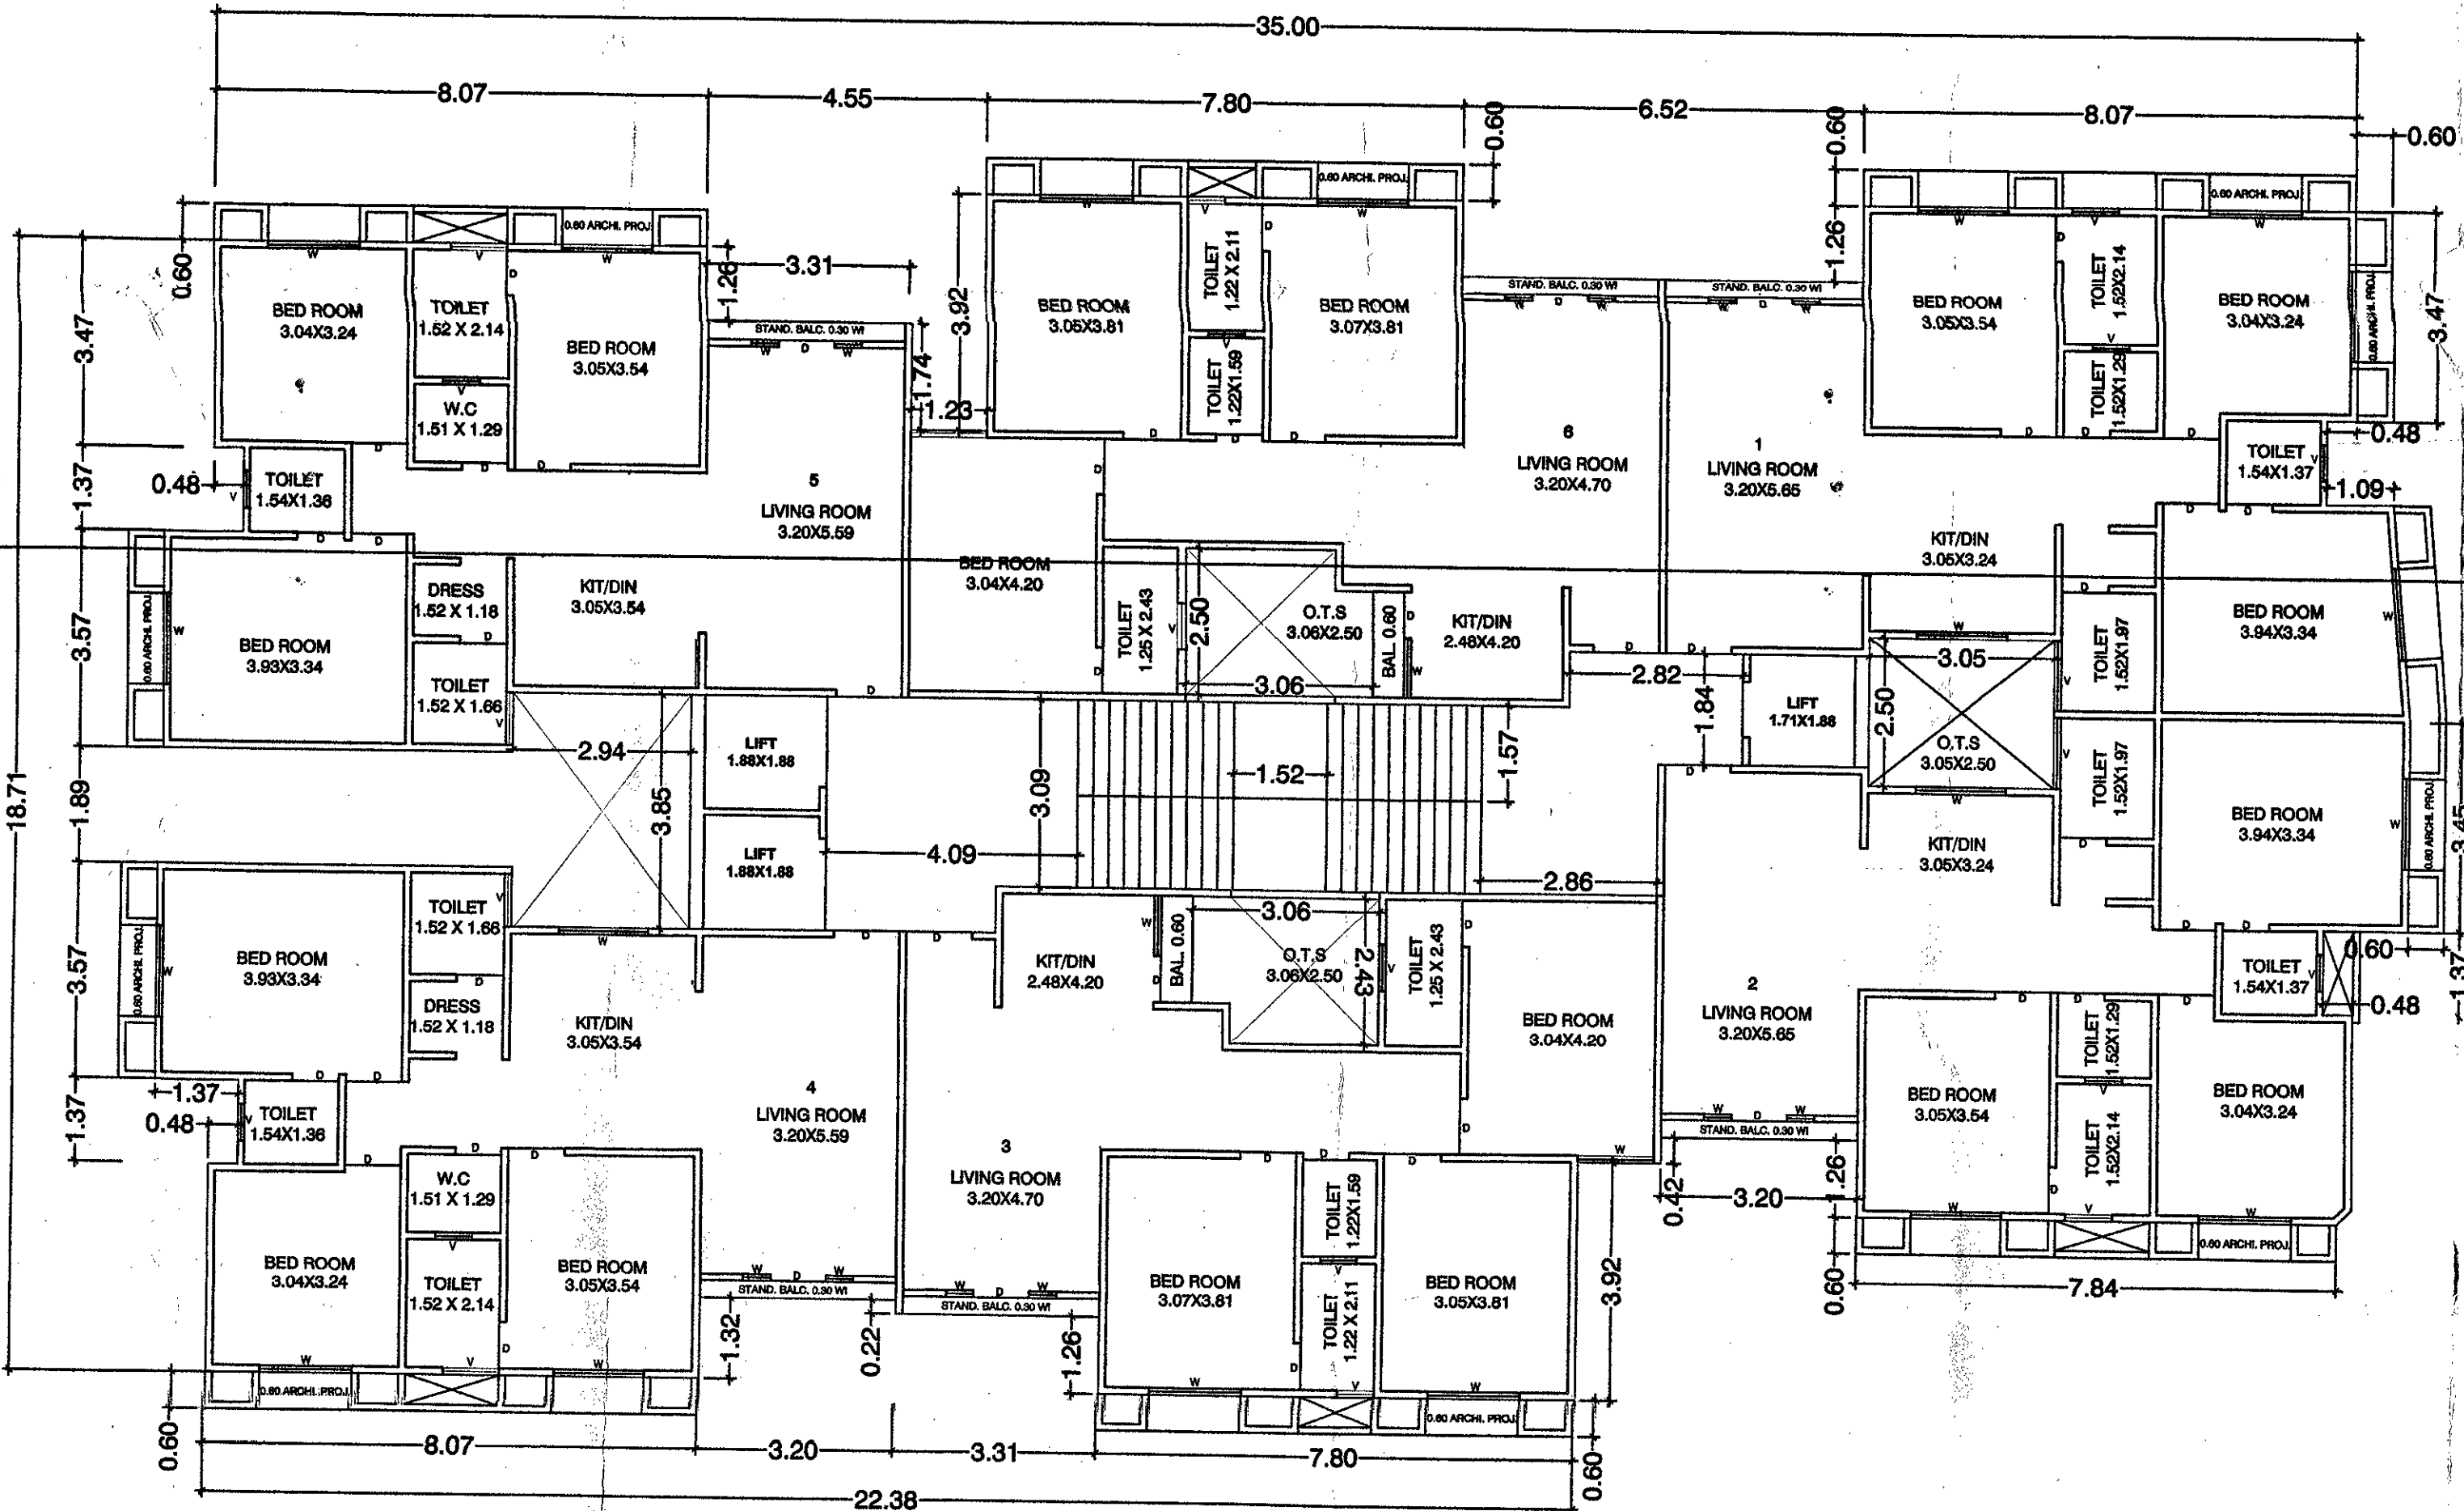

TYPICAL FLOOR PLAN [1ND TO 6TH]
BUILT UP AREA = 577.64 X 6 = 3465.84 SQ.MT.
F.S.I. AREA [517.51 X 6] = 3105.06 SQ.MT.
LIFT+ STAIR = 60.13 SQ.MT.

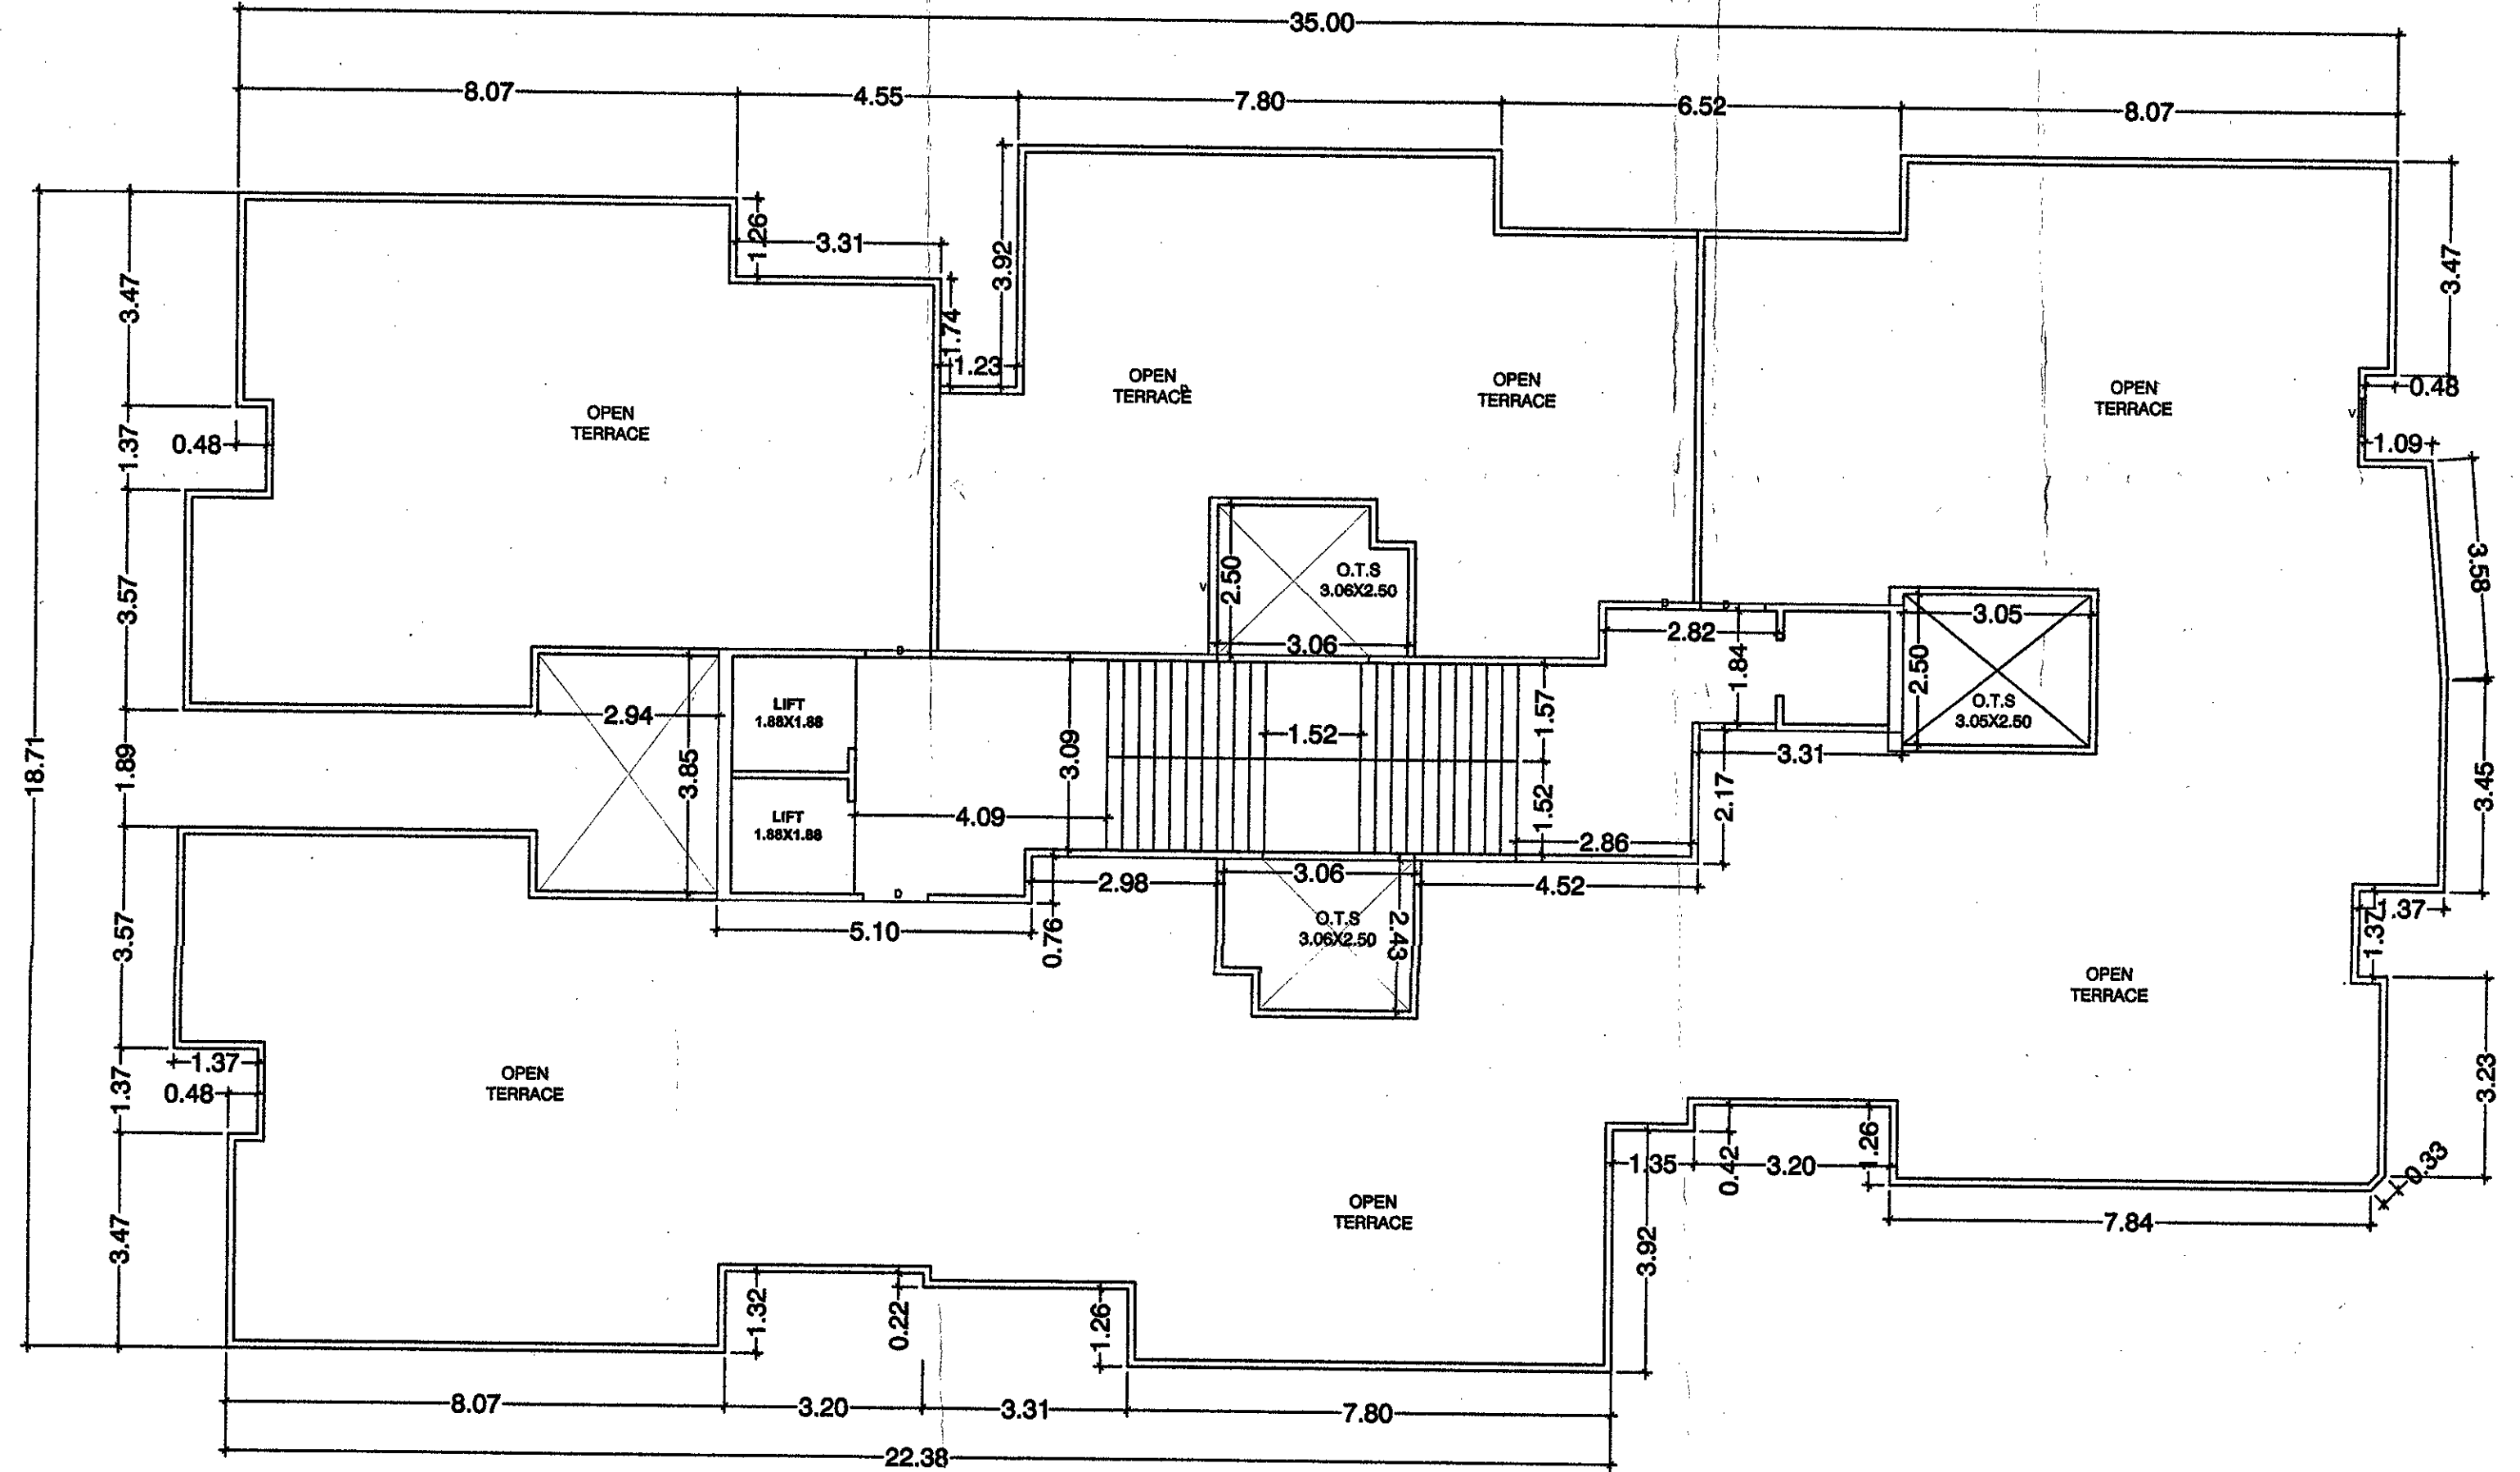

TERRACE FLOOR PLAN
LIFT+ STAIR = 60.13 SQ.MT.
F.S.I. AREA = 0.00 SQ.MT.

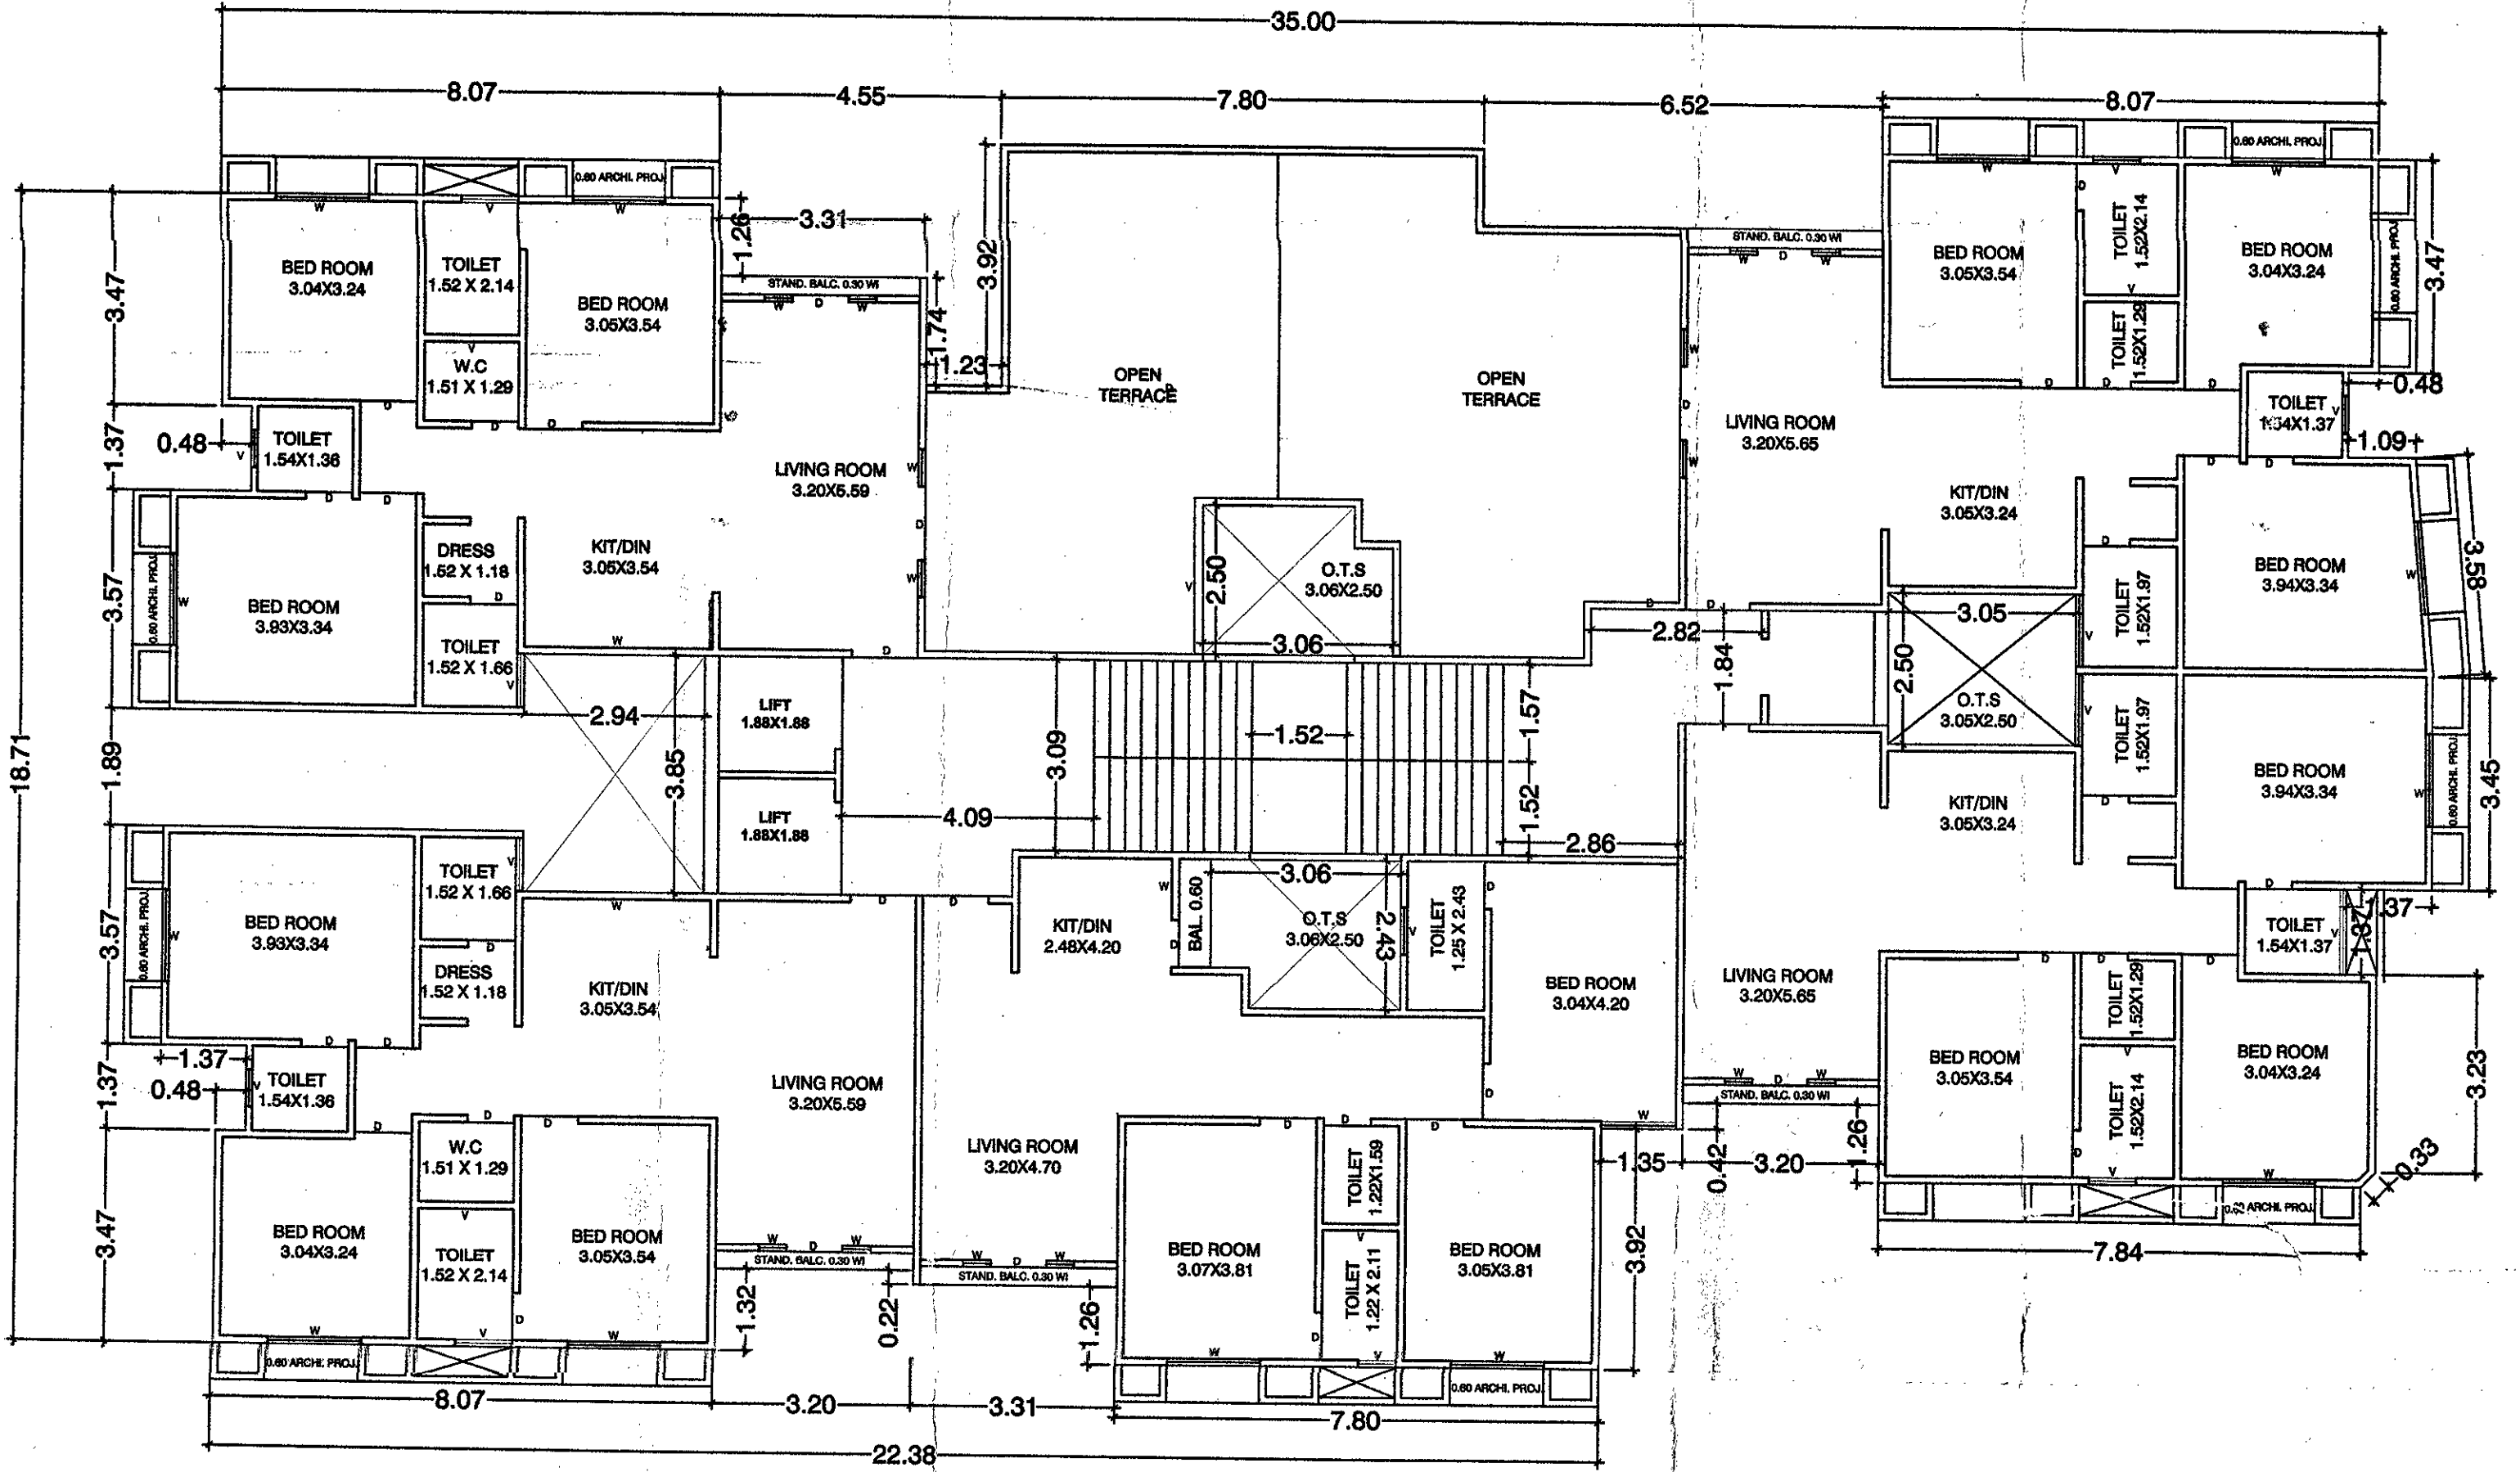

7 TH FLOOR PLAN
BUILT UP AREA = 494.22 SQ.MT.
LIFT+ STAIR = 60.13 SQ.MT.
F.S.I. AREA = 434.09 SQ.MT.