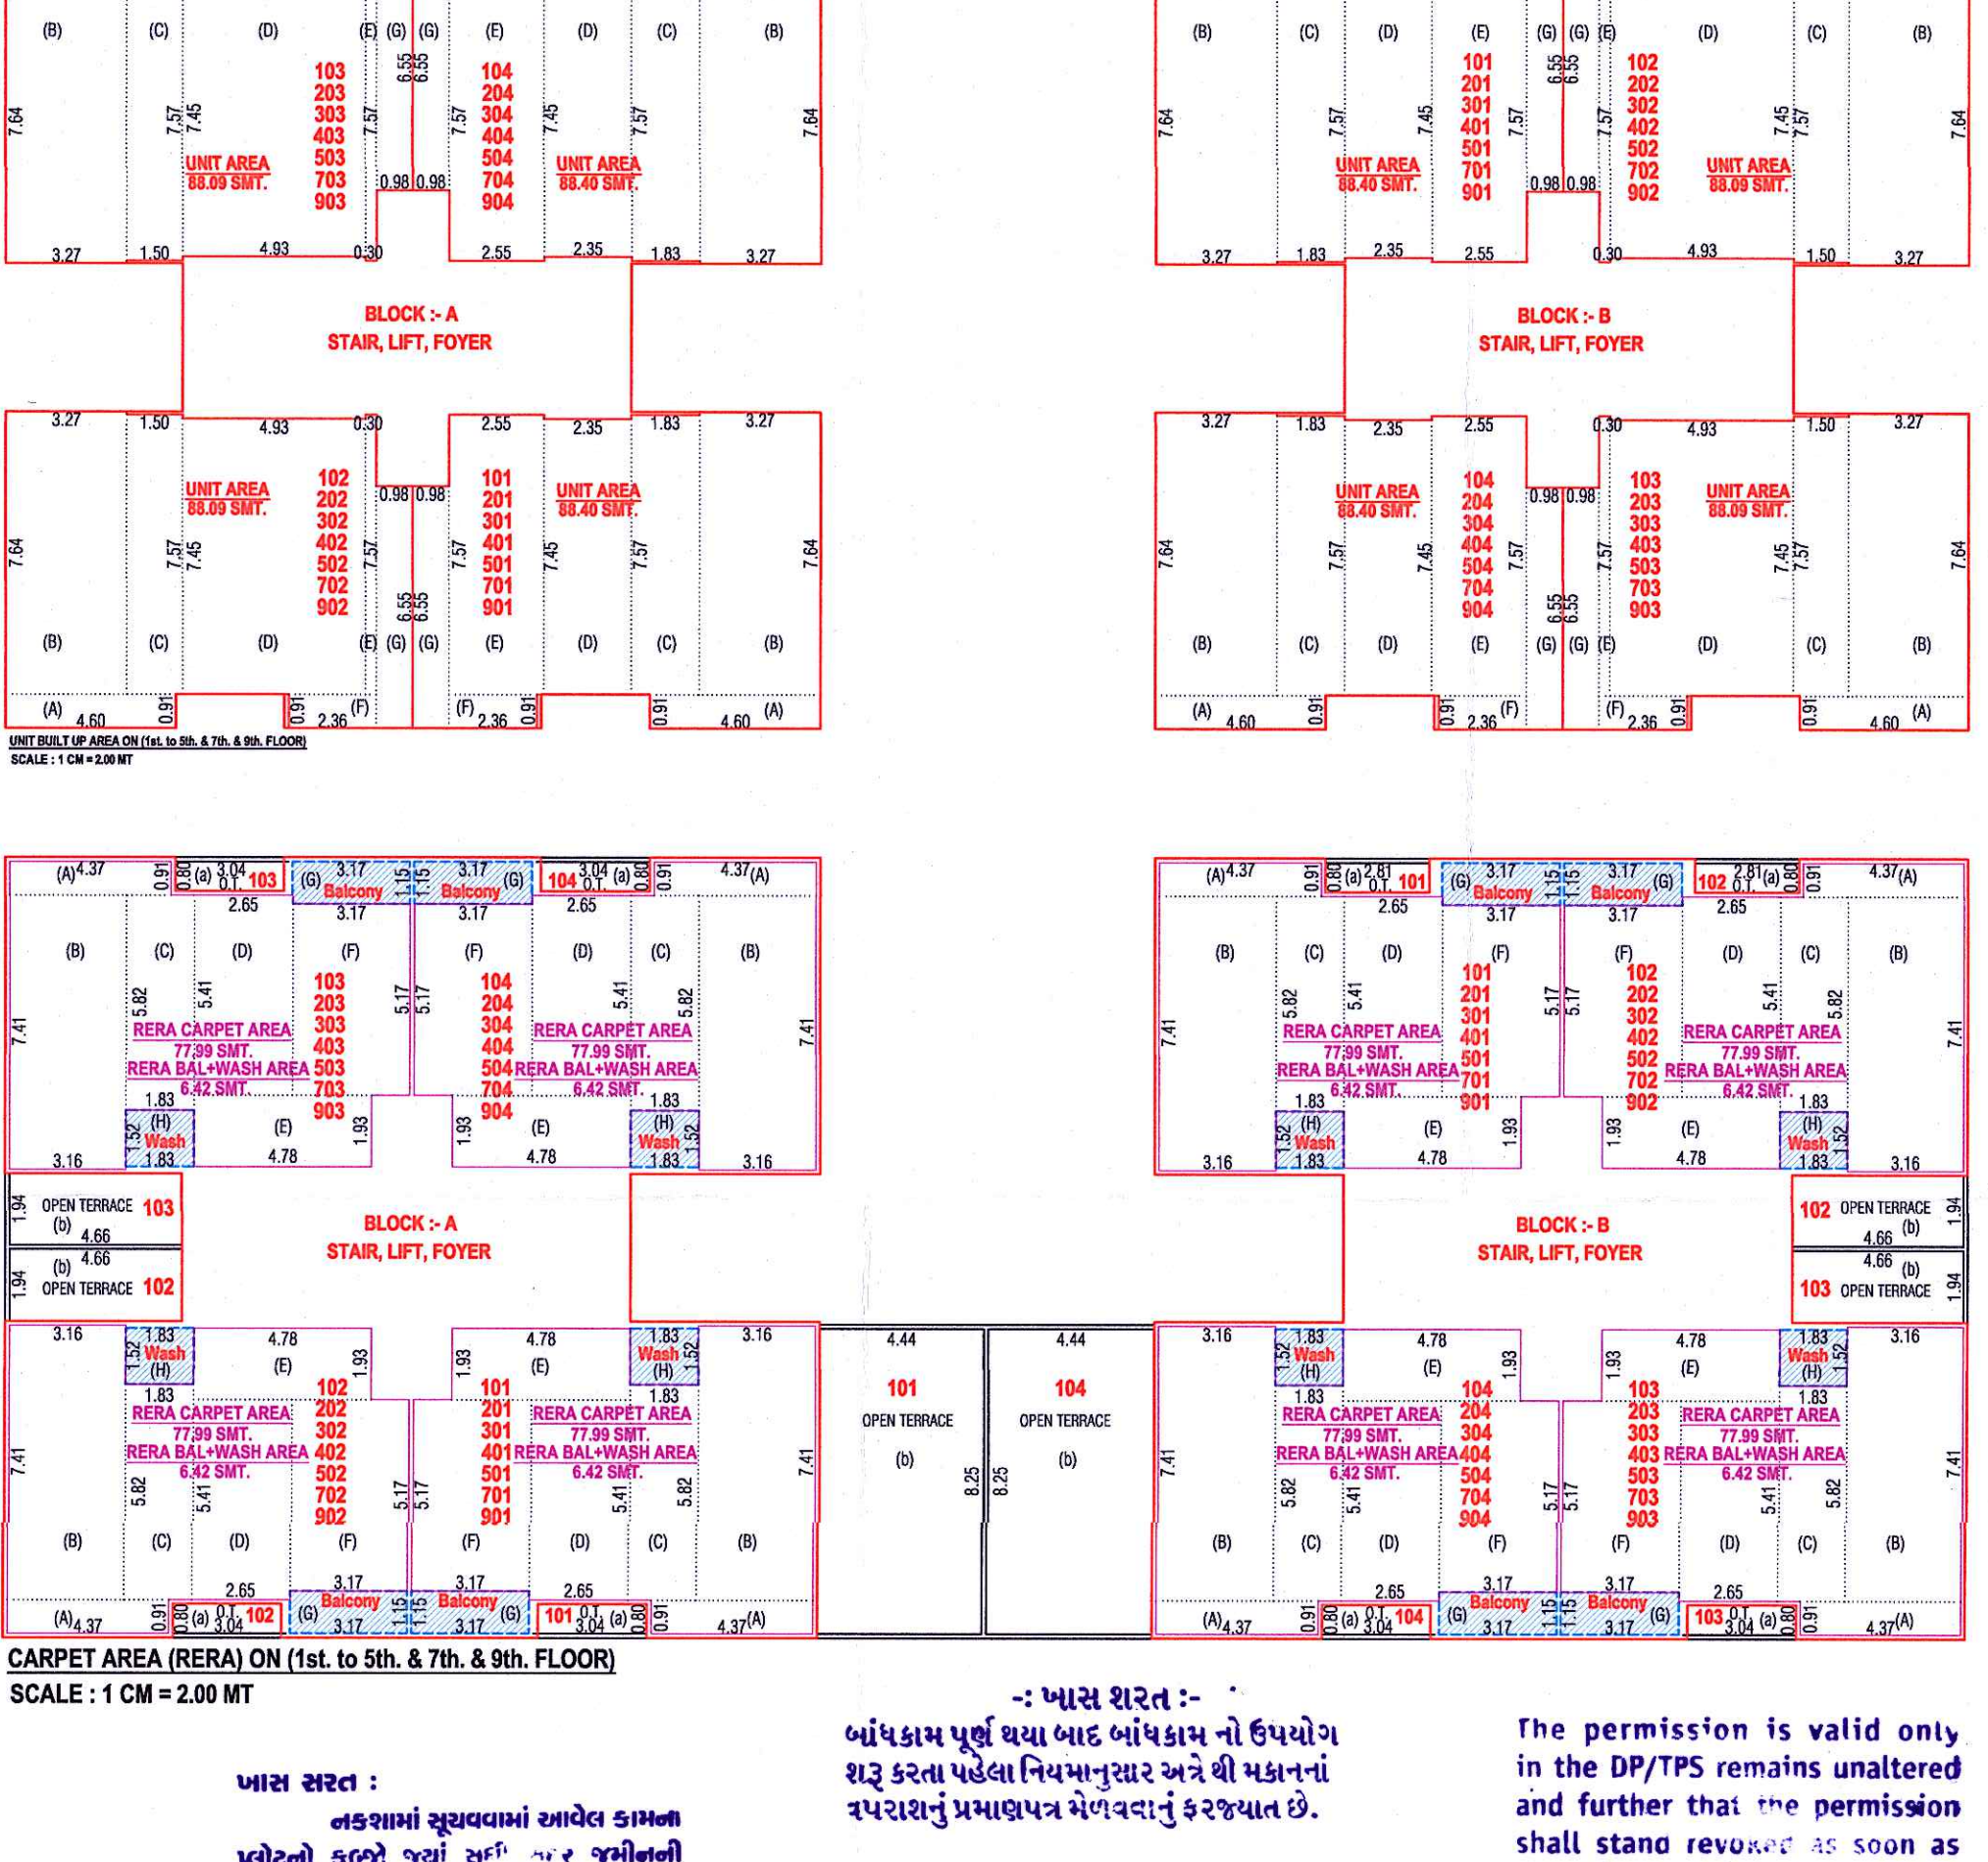
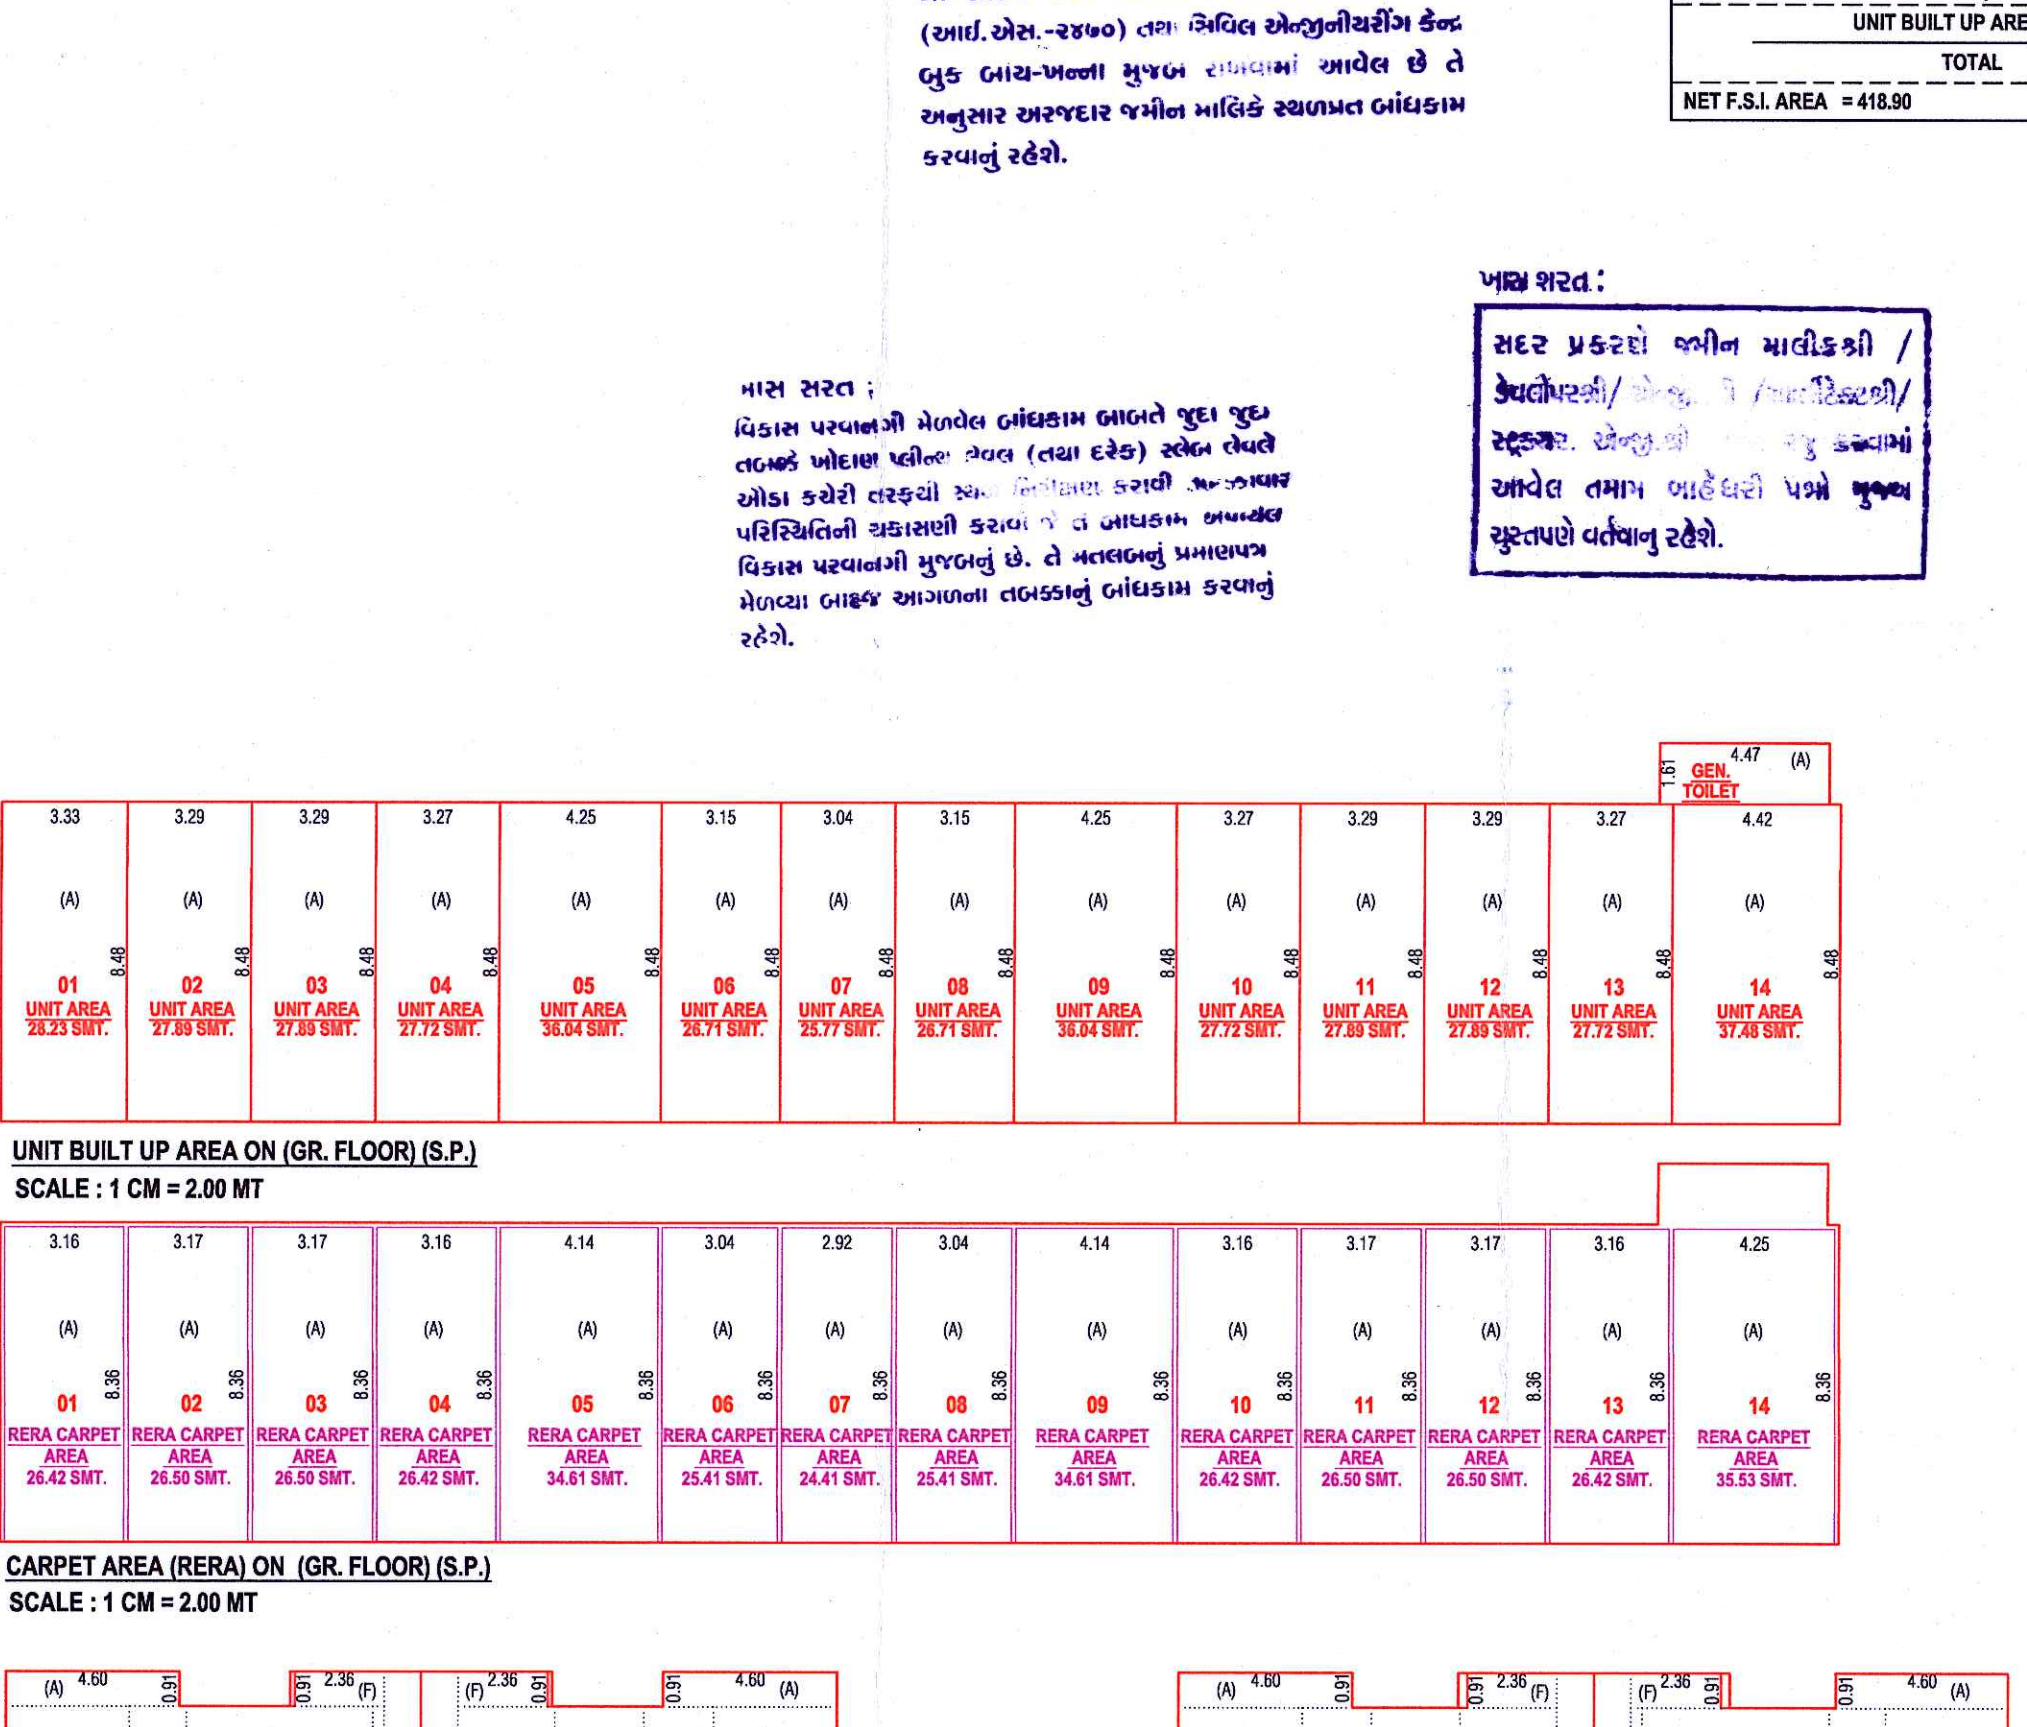


PROJECT	SHEET NO.
L+RESIDENTIAL ON F.P.NO.- 44, OF D.T.P.S.-413 NO.- 112, NEW R.S.NO.-115, O.P.NO.- 44], DISTRICT : AHMEDABAD.	
PLAN ZONE(A1) / OVERLAY RAH	
Handwritten text: सिवाजी रोड विद्युत साधना १ मंजूर करे T.H. Shah सांख्यिकीय / अंगीकृत	SOMT 1724.96 543.36 418.90 827.08 827.08 827.08 827.08 865.24

	827.08
	865.24
	827.08
	119.47
	73.11
	10399.84
	418.90
	705.96
	705.96
	705.96

[illegible]

સદર પ્રકરણે જાળીન માલીકશી /
 ગેવલોપરશી / બેન્ક / પેન્શનરશી /
 રદ્દગર. સેન્ટ્રલ ટેક્સ રદ્દ કરવામાં
 આવેલ તમામ બાહેધરી પત્રો મુજબ
 સુરતપણે વર્તવાનુ રહેશે.

3.29	3.27	4.47
(A)	(A)	(A)
8.48	8.48	8.48
12 UNIT AREA 27.77 SMT.	13 UNIT AREA 27.72 SMT.	14 UNIT AREA 37.46 SMT.

SIDDHI J. UPADHYAY
M.E.(str.)
1907, TIMES SQUARE SOCIETY,
THALTEJI-SHILAJI ROAD,
AHMEDABAD, GUJARAT-380009
AUDA LIC NO. : AUDA/SO-000345

STR.ENGINEER

(Signature)

ATULYA CORPORATION
Authy.Sig:n: AnilKumar Prafulbhai Patel
AUDA DEV LIC NO. : 11440927/1212162
Survey No. 468, Plot No. 07, Jayashilpi
Bunglows, M G Road, Nilol, Ahmedabad.

FOR, ATUL M CORPORATION
PARTNER

**Final Plan boundary and
allotment of final plot is
Subject to Variation by
Town Planning Officer**

condition as mentioned in this
Letter PRM No. 5114/1923
d.
29 MAY 2023

Note Approved by C.E.A

00831
sdl-
Senior Town Planner
Ahmedabad Urban Development Authority
Ahmedabad.

AUTHORITY

