


Sipatel
Dy. Town Development of
Vadodra Mahanagar palika
26.4.2021


7/4/21
26/4/21 મુ. સી.સી.એ. બી.ના નામની



TOWER-A & B
OPEN ST.CABIN FLOOR PLAN
BUILT UP AREA : 88.94 sq.mt.

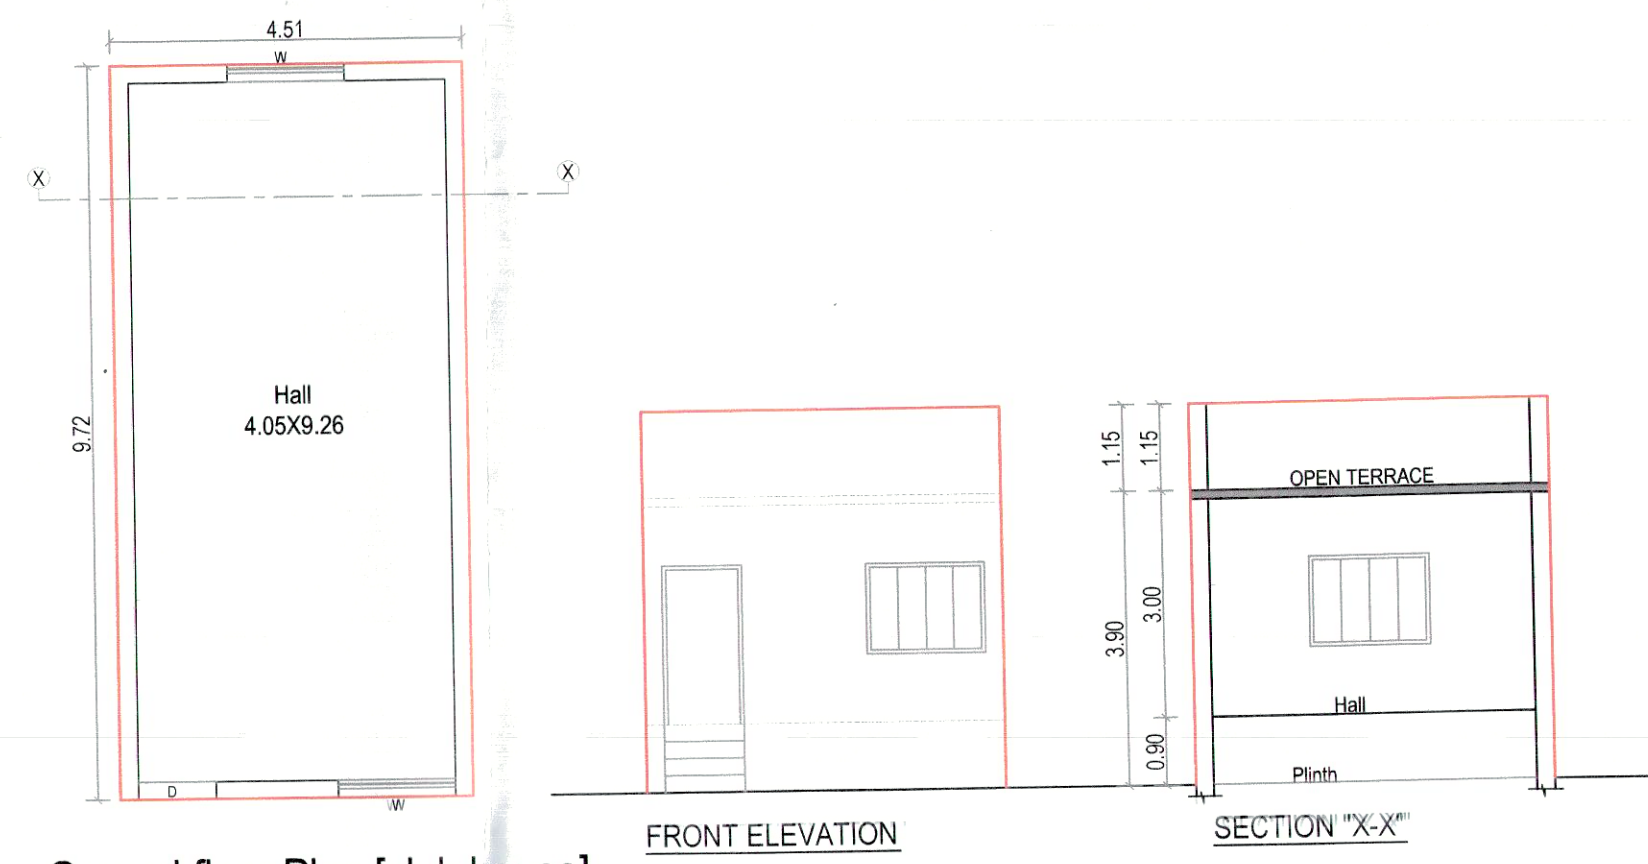

Ground floor Plan [club house]
BUILT UP AREA : 43.83 sq.mt.

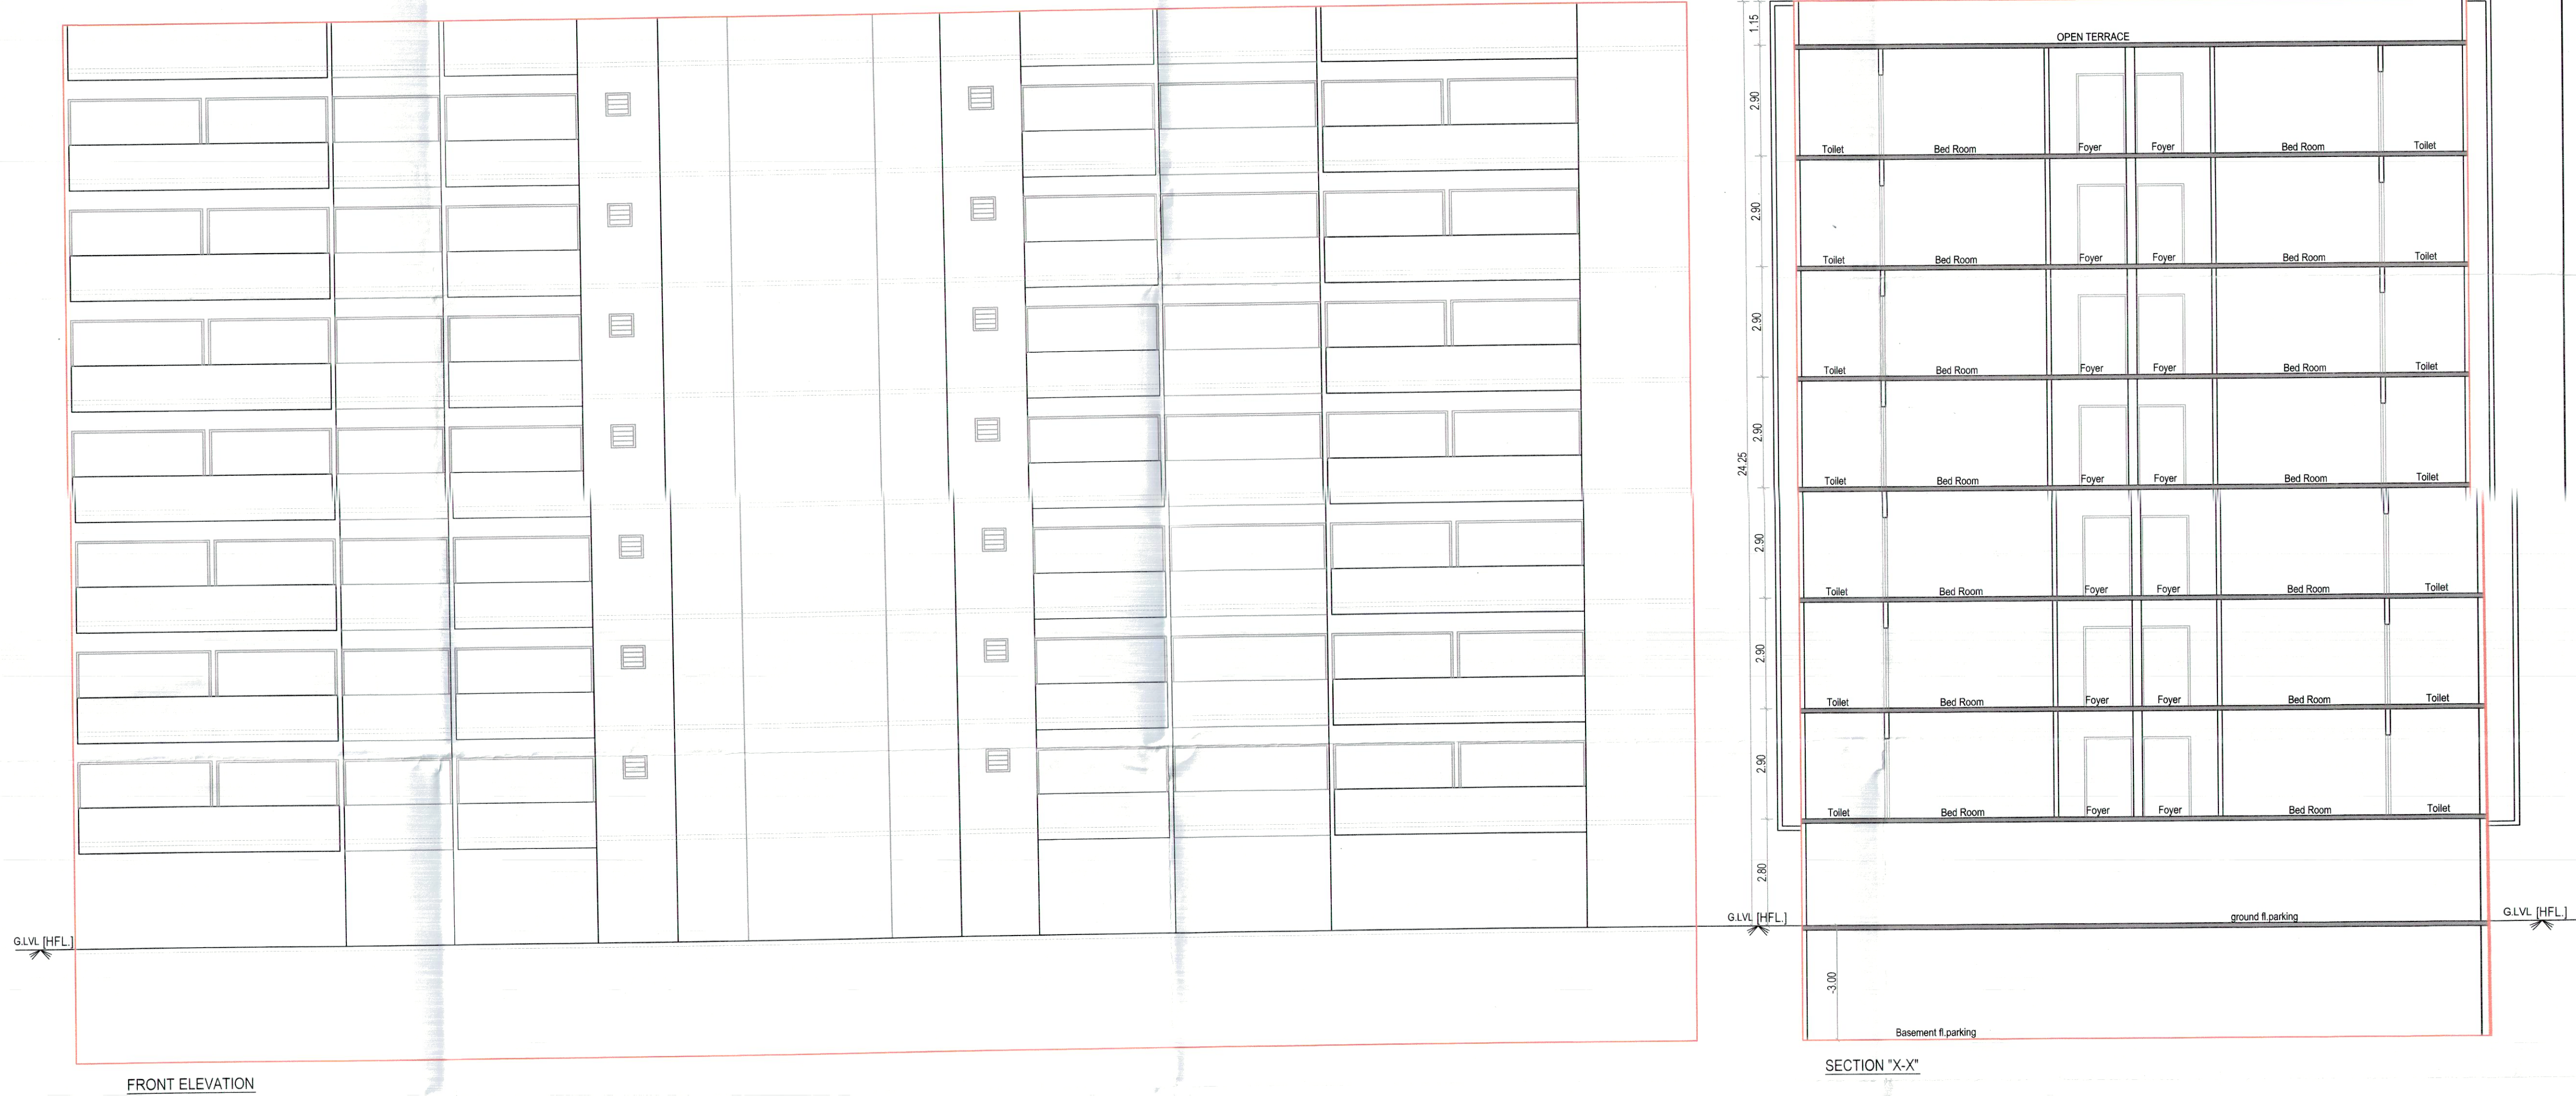

SECTION "X-X"

Signature 

Owner/Builder/Organiser/Developer of Authorised Agent of Owner

Signature 

ABHILASH K. PANDYA
301, Silver Coin Complex,
Akota, Vadodara - 390 020.
VMC Lic. No.: CA/128/18-23
Vuda Lic. No.: AOR-472/18-23