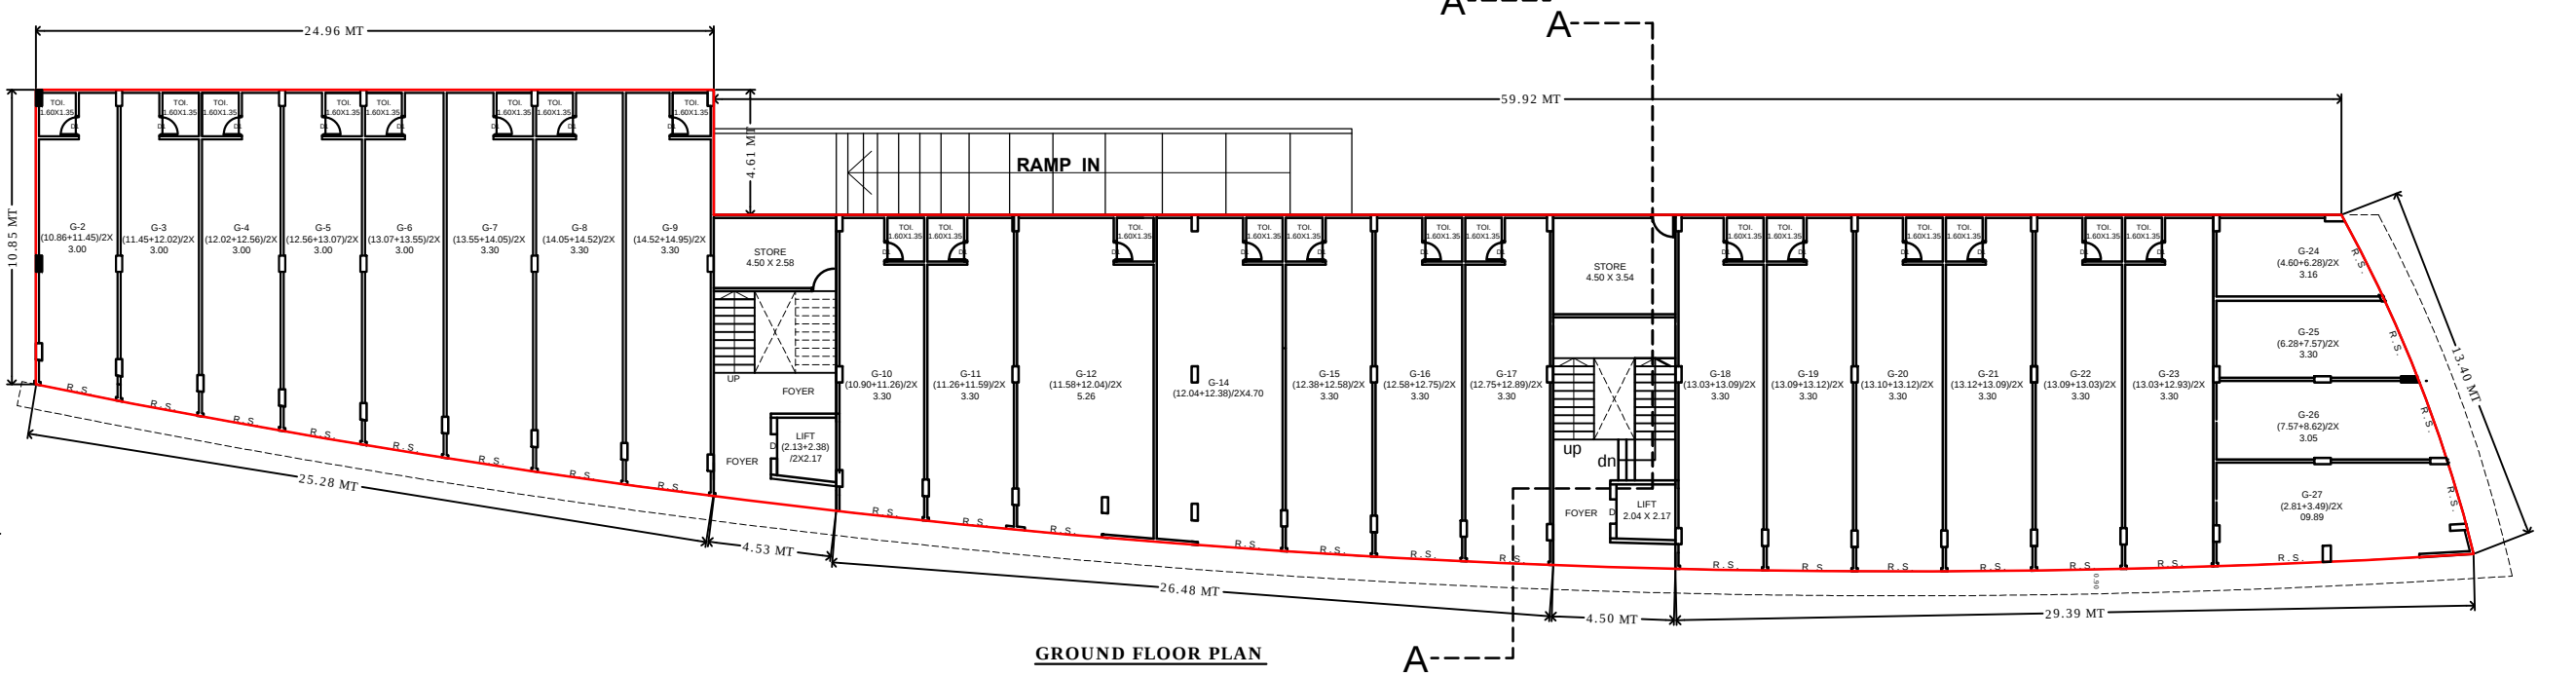
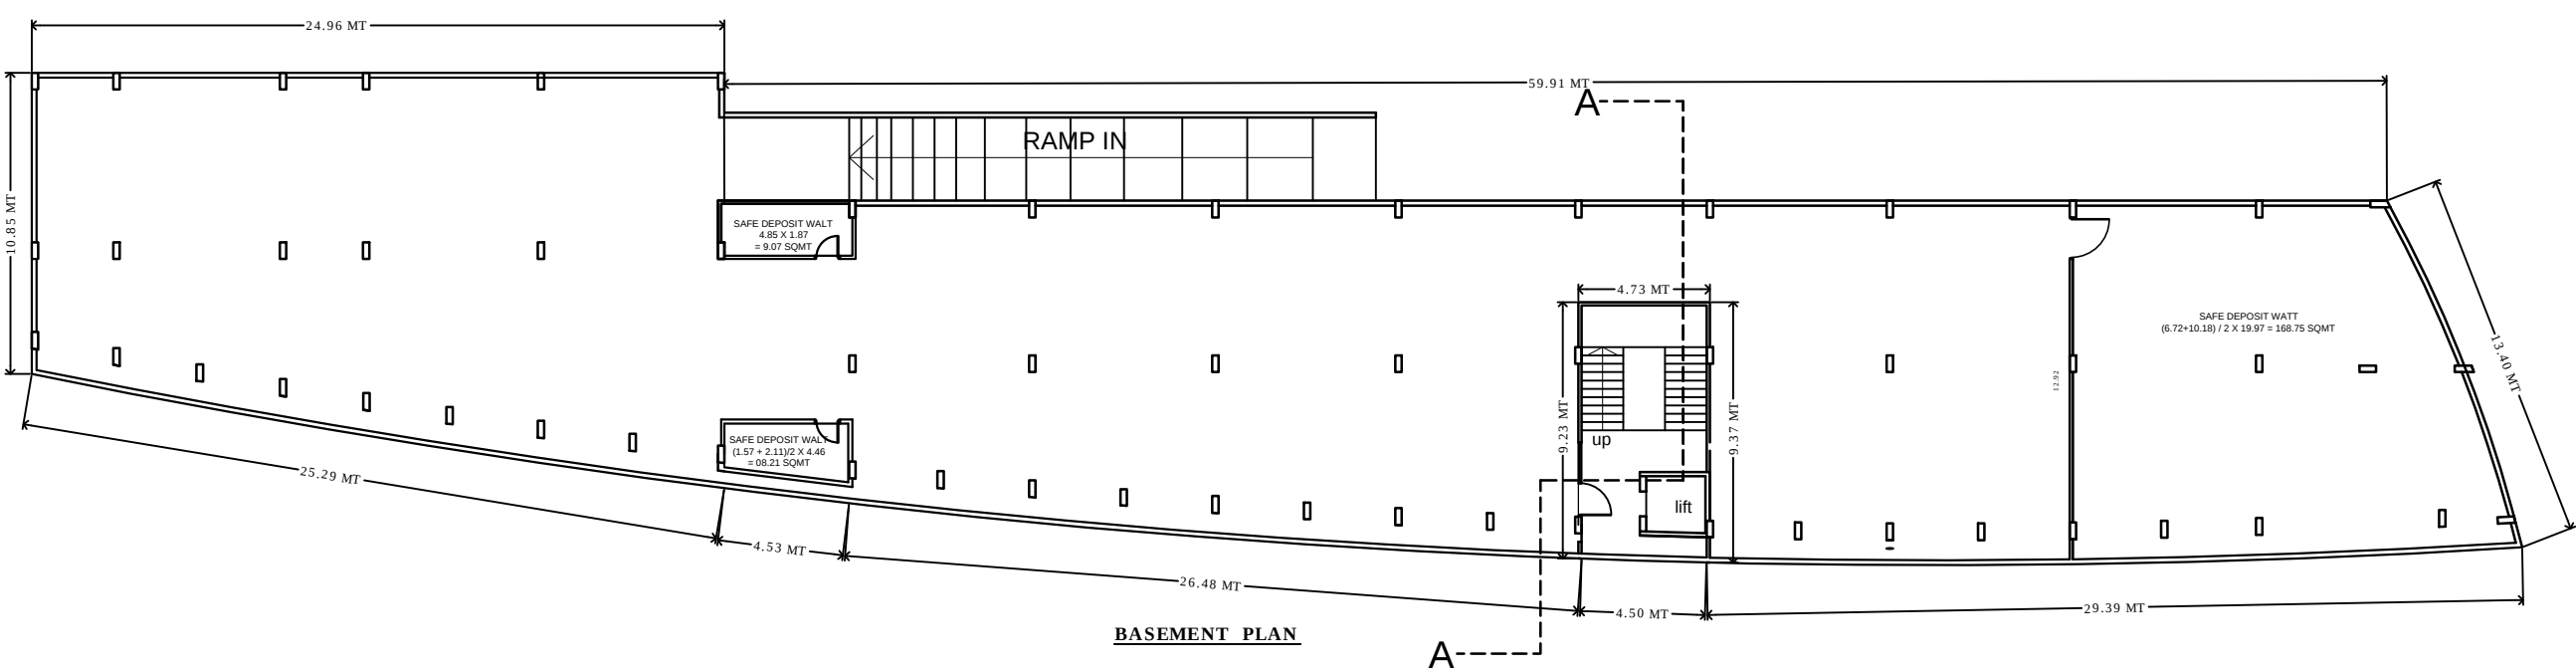
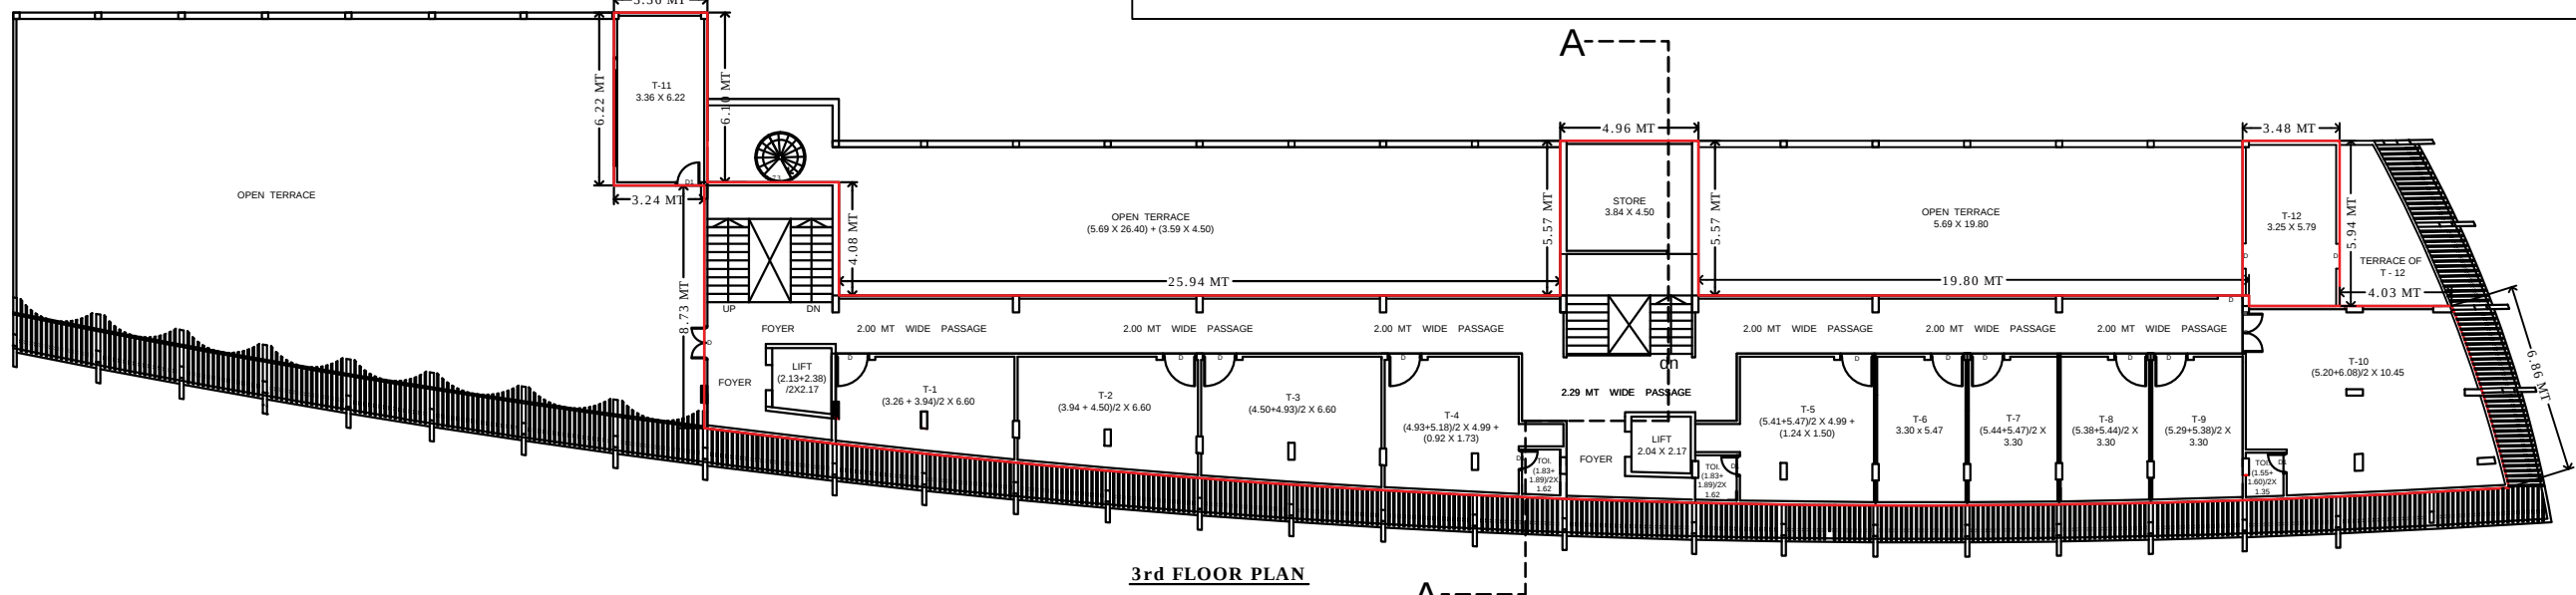
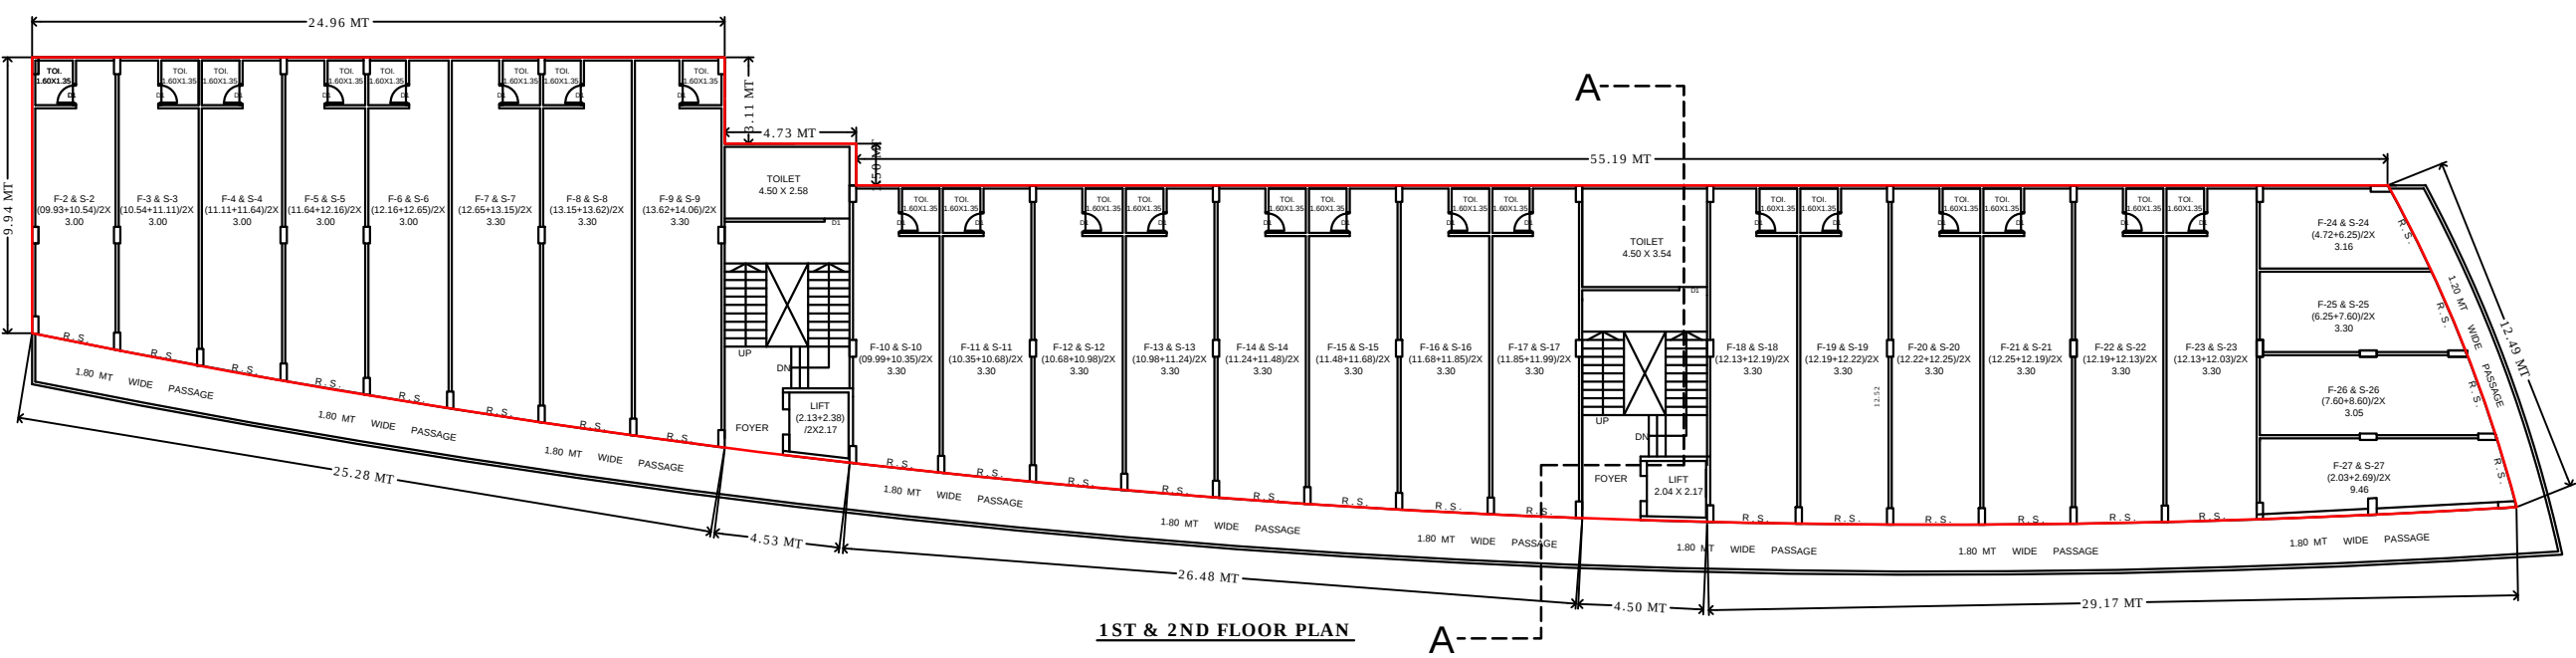
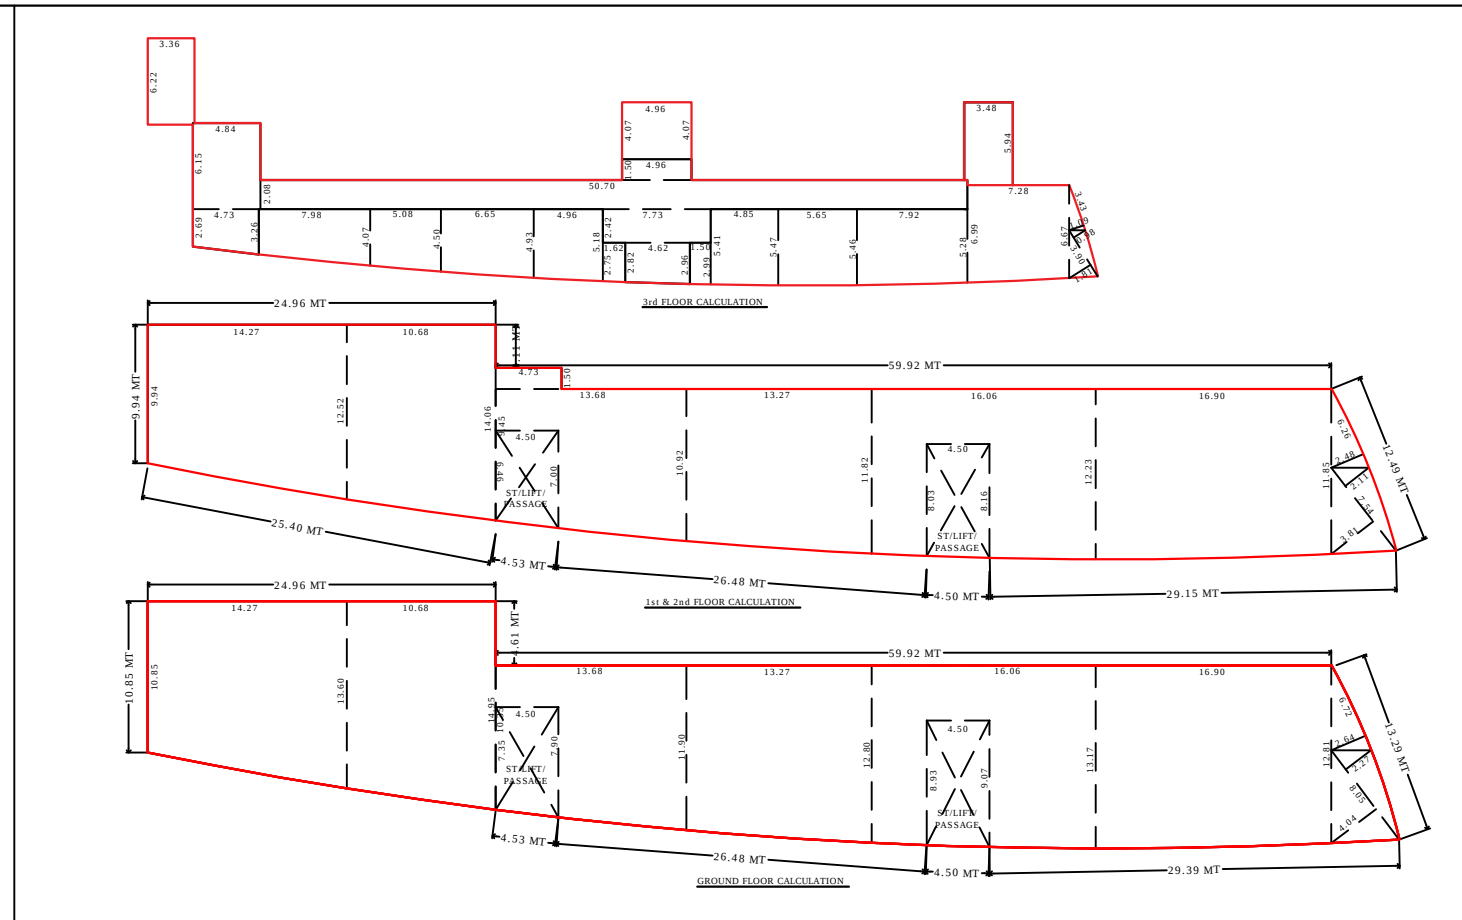
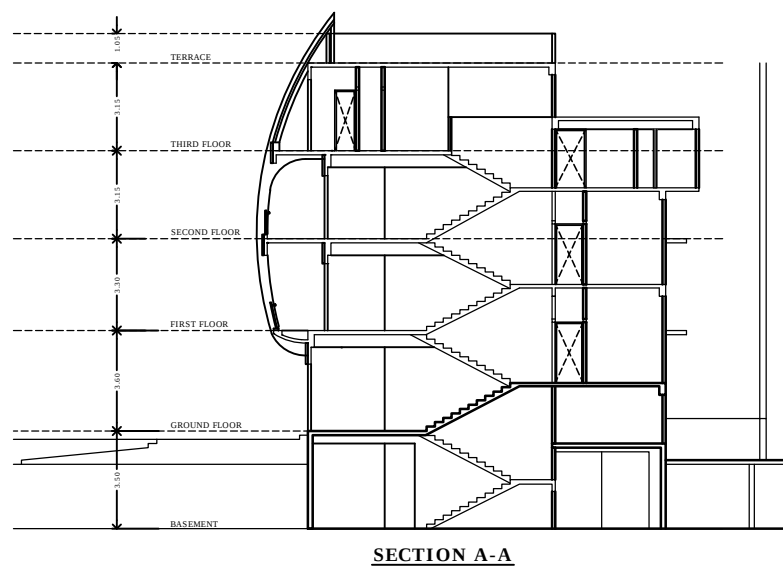
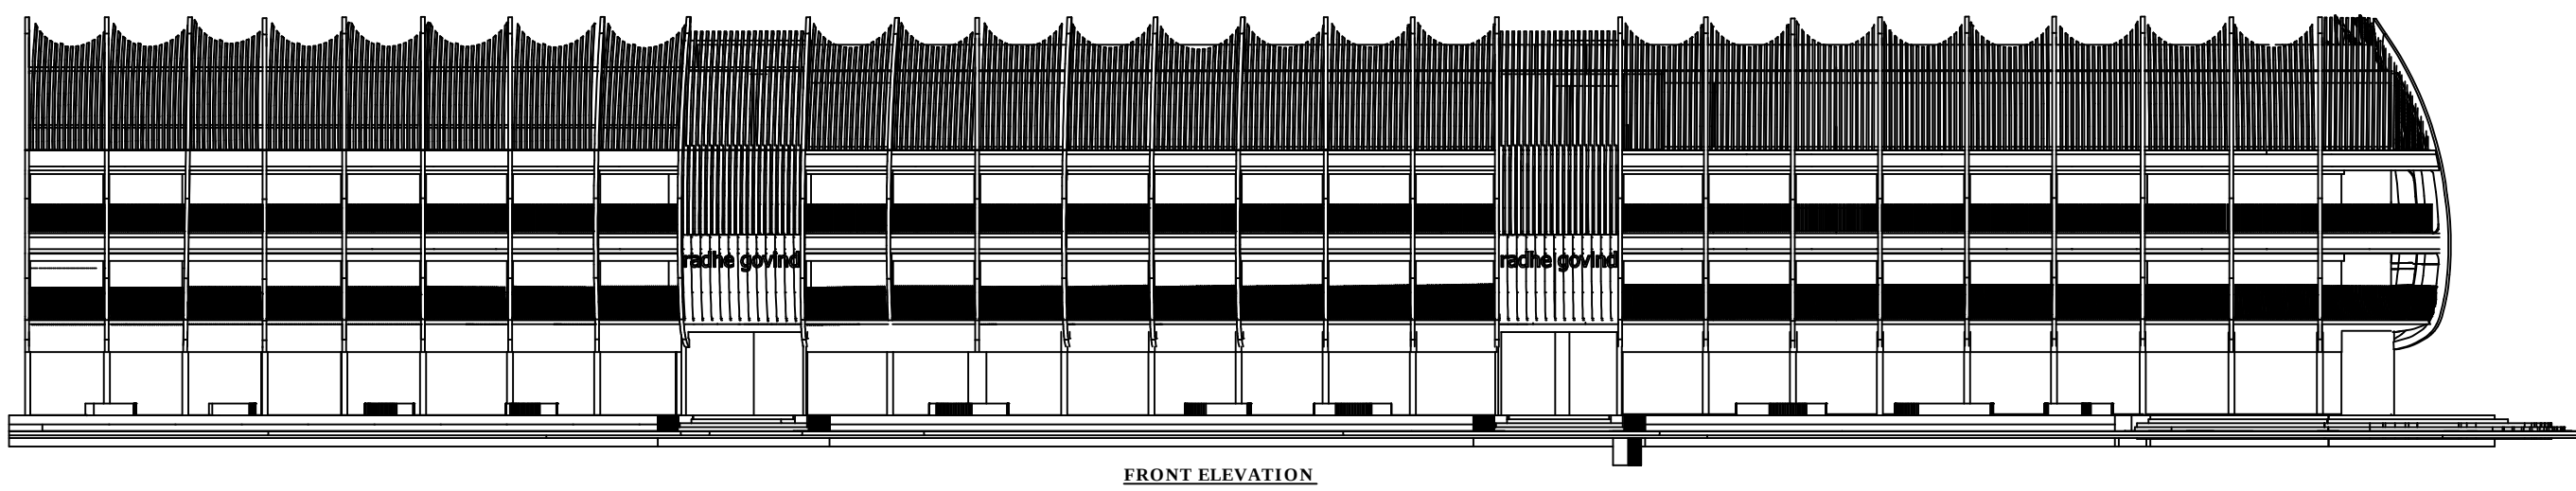


**PLAN SHOWING PROPOSED BUILDING PLAN FOR RETAIL SHOPS & OFFICES ,
SITUATED AT R.S. NO - 1791 , C.S. NO - 4463 , SHEET NO - 135 ,
SIM OF MAHESNA , TAL & DIST :- MAHESANA. SCALE :- 1.0 CM = 1.0 MT**

[illegible]