

RELEASED FOR EXECUTION

PROJECT TITLE
WATER & DRAINAGE LAYOUT PLAN IN RESPECT OF
RSNO.1/1 AT VILLAGE:KIDANA, TALUKA:GANDHIDHAM

REVISIONS: R0 ALL DIMENSIONS ARE IN METER

RELEASED ON 04.10.2019 NOT DRAWN TO SCALE

ENGINEER:


[Signature]
ER. PRATIK H JOSHI
GDA REGISTERED
ENGINEER - LIC NO. 73,
STRUCTURE DESIGNER - SD 25,
SITE SUPERVISOR - SS 29,
217, RISHABH CORNER, GANDHIDHAM
PH : 02836 - 227813

ARCHITECT:

[Signature]

OWNER:


[Signature]

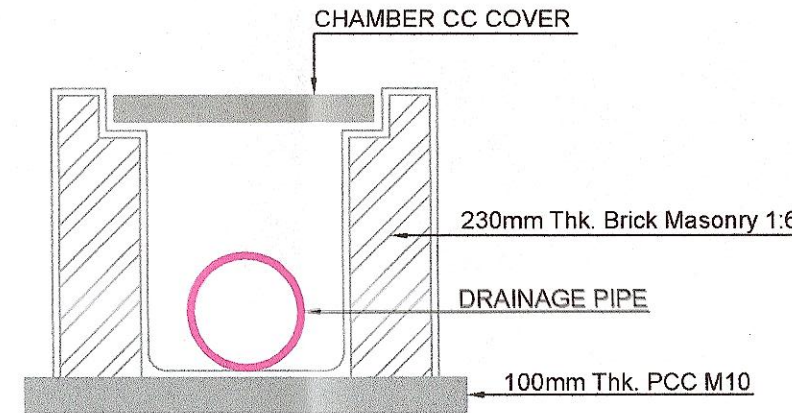

TYPICAL CROSS SECTION
OF CHAMBER

WATER LINE
DRAINAGE LINE

450x450mm Chamber
750x750mm Chamber

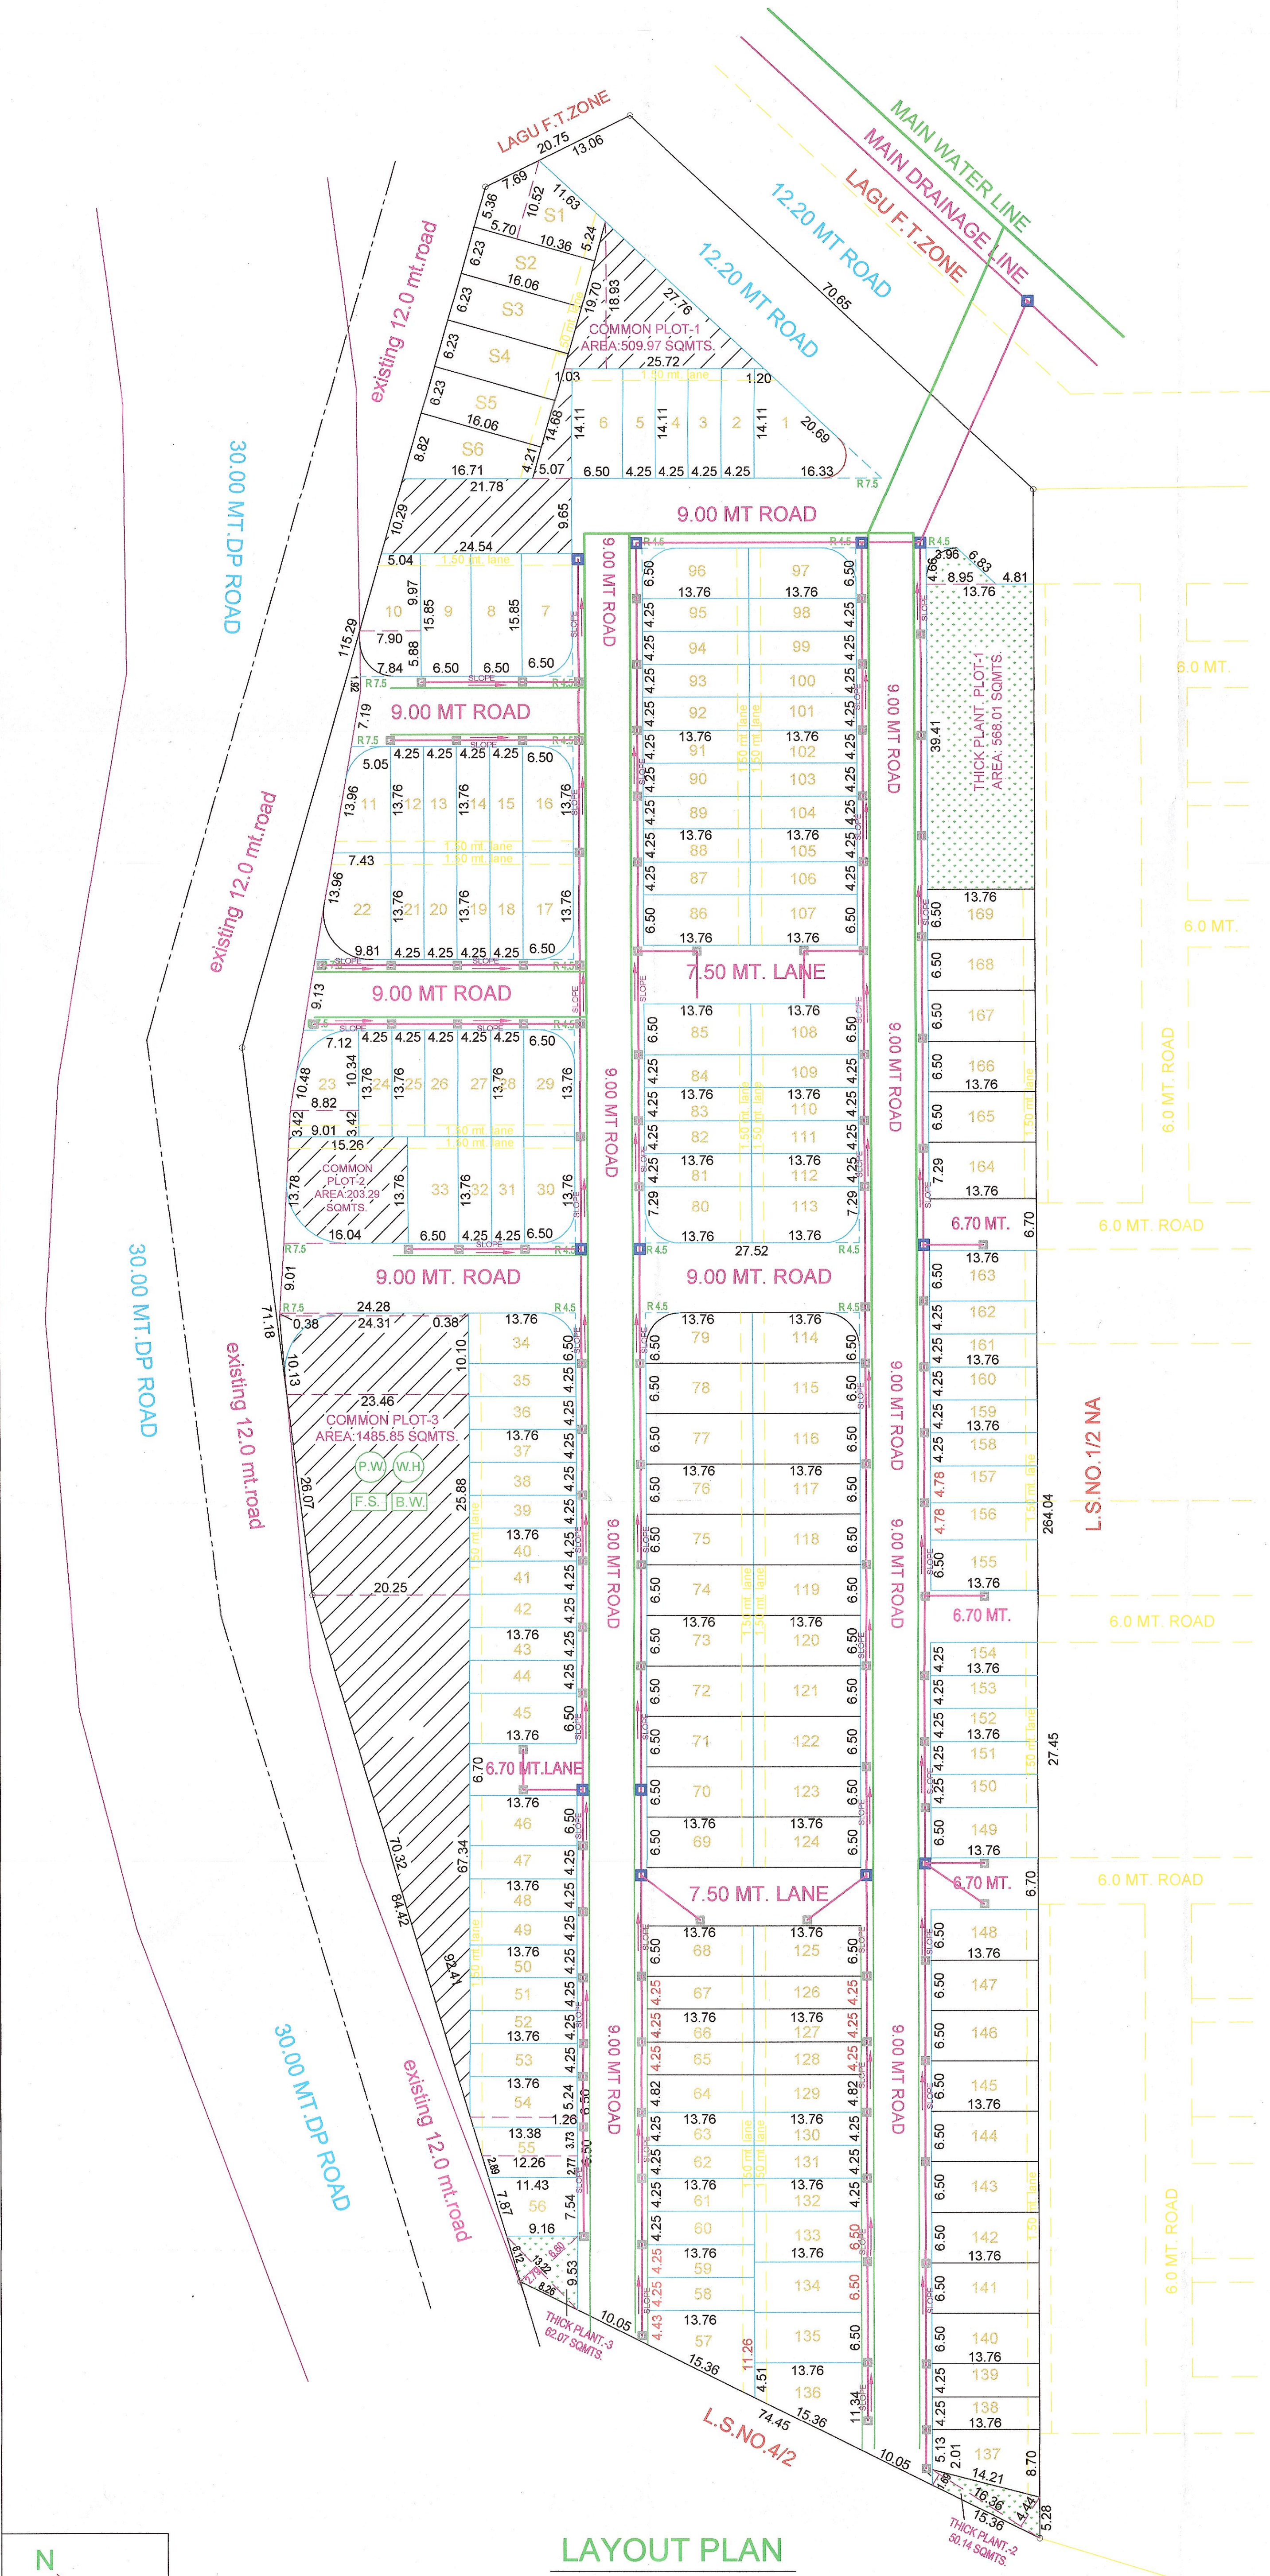

N
SCALE
1.0 CM = 10.0 MT.

LAYOUT PLAN