


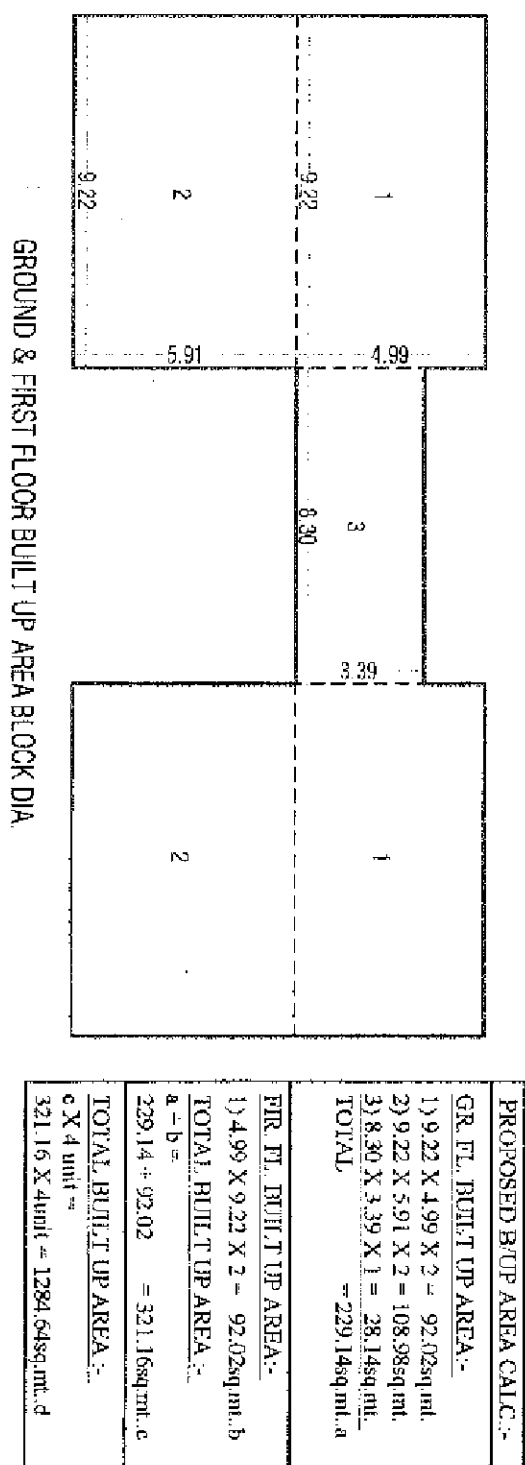


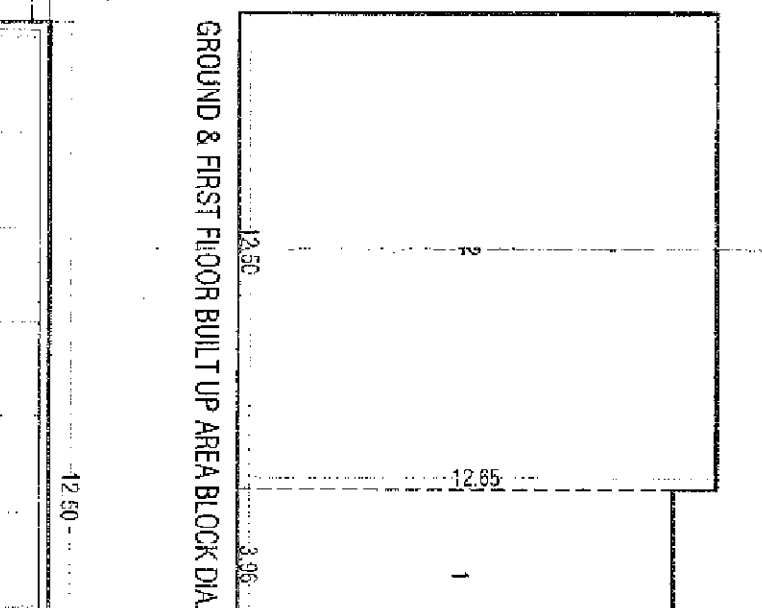

TYPE - F, G, H, I











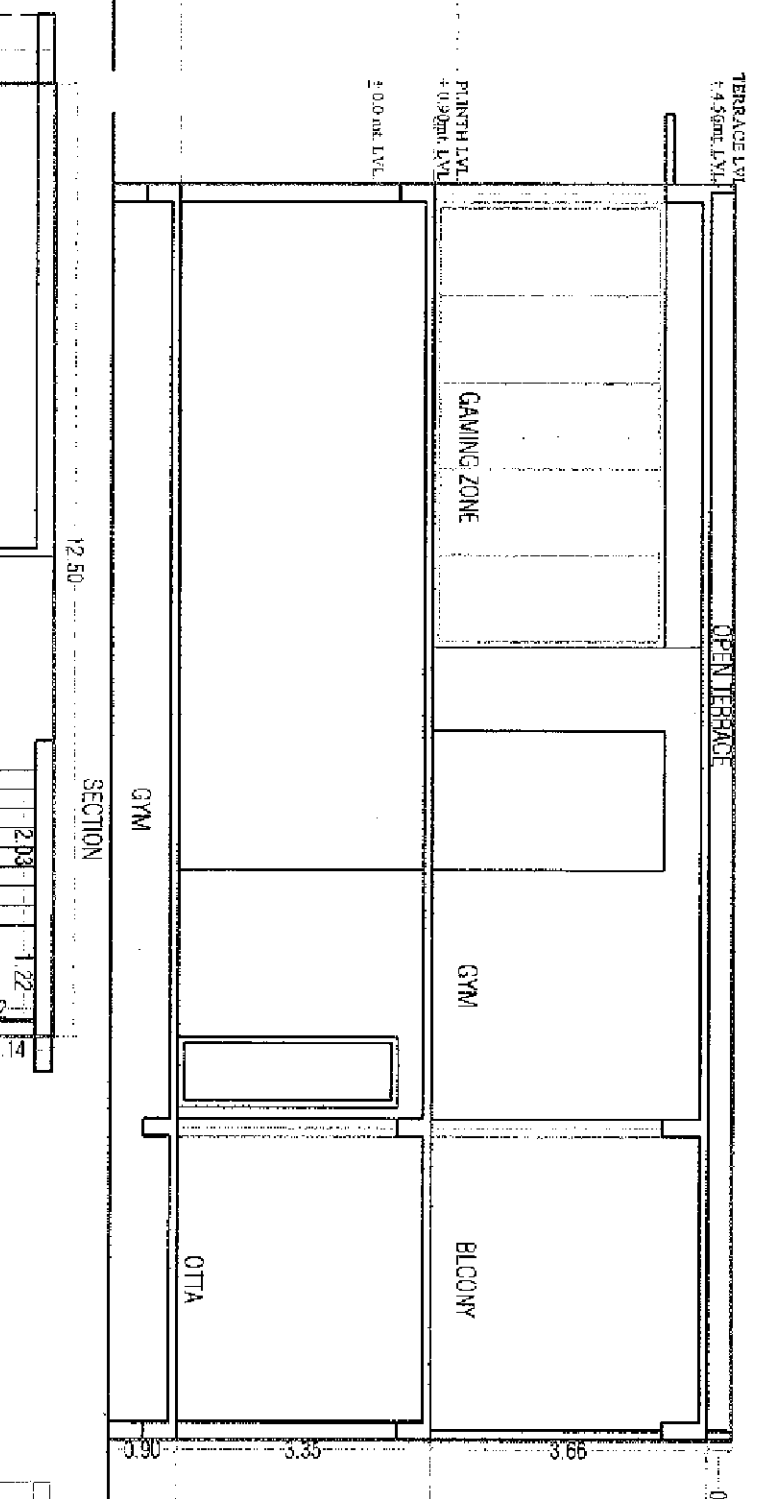


TYPE - K





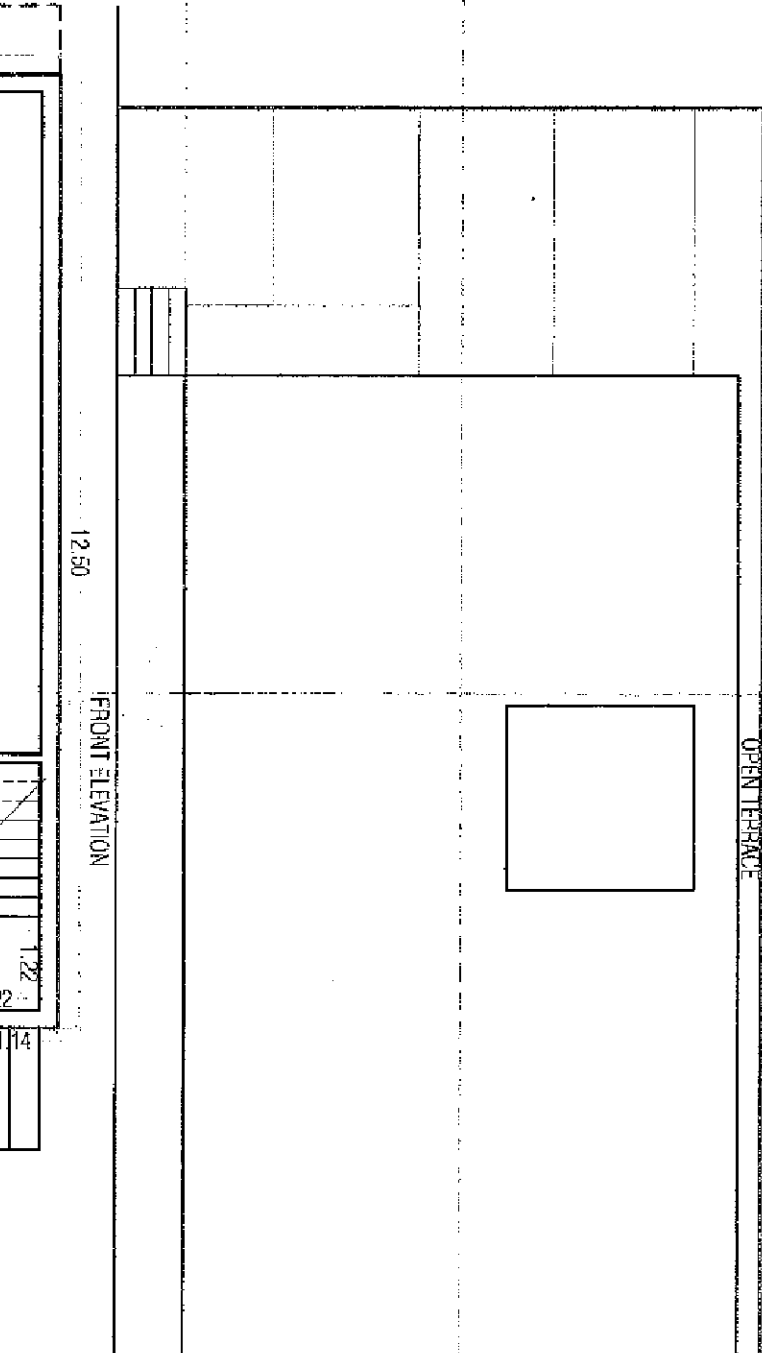



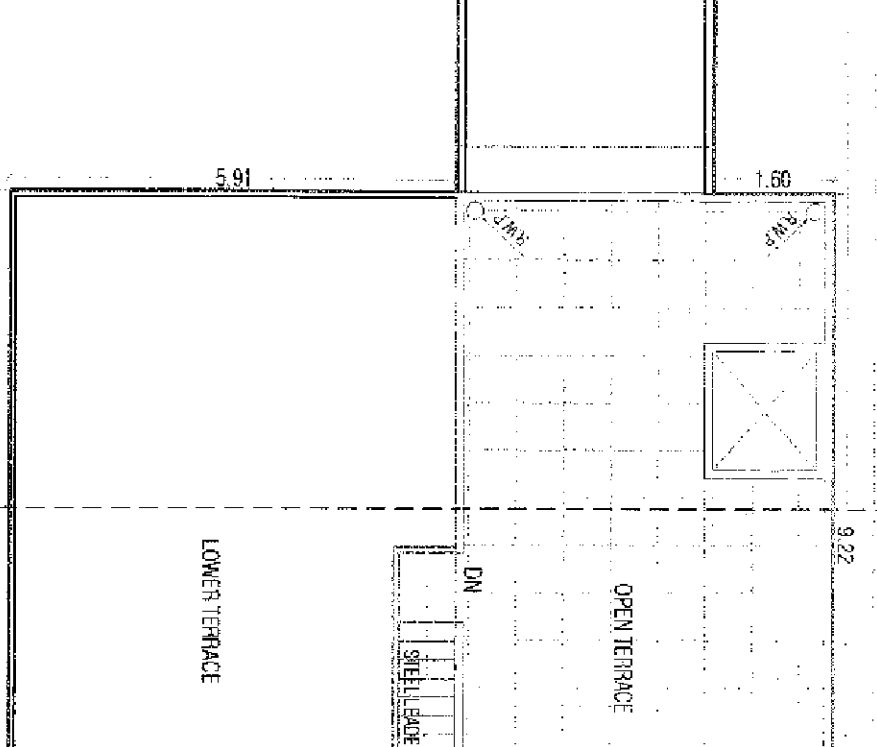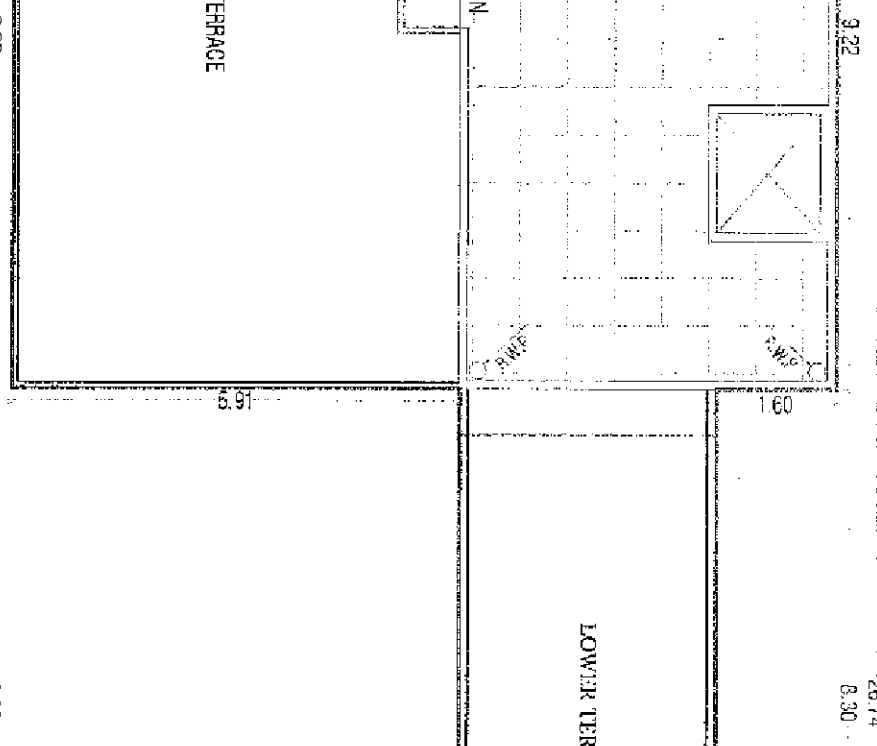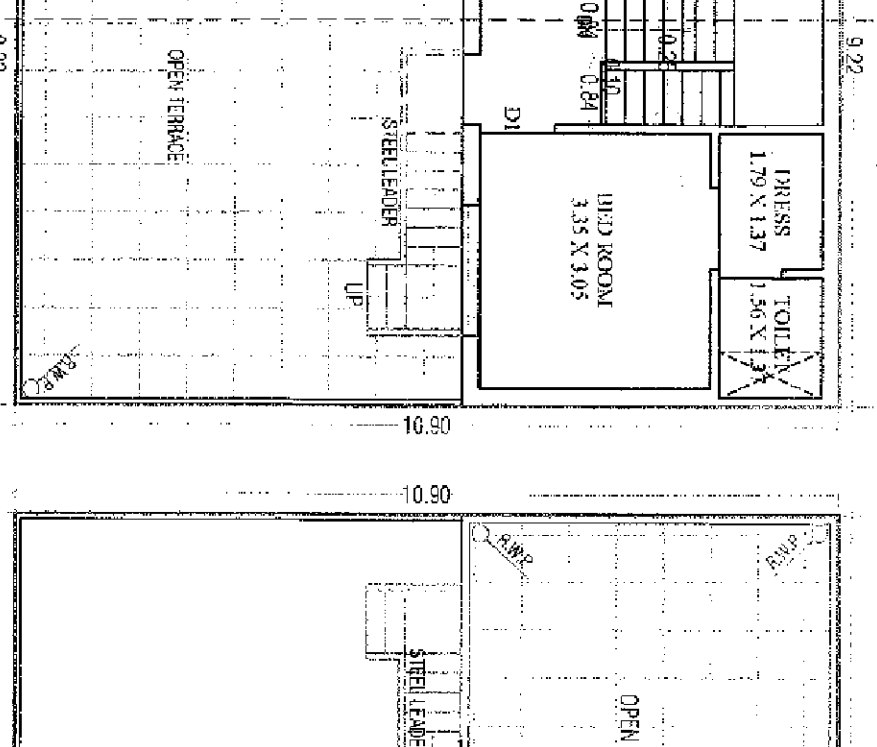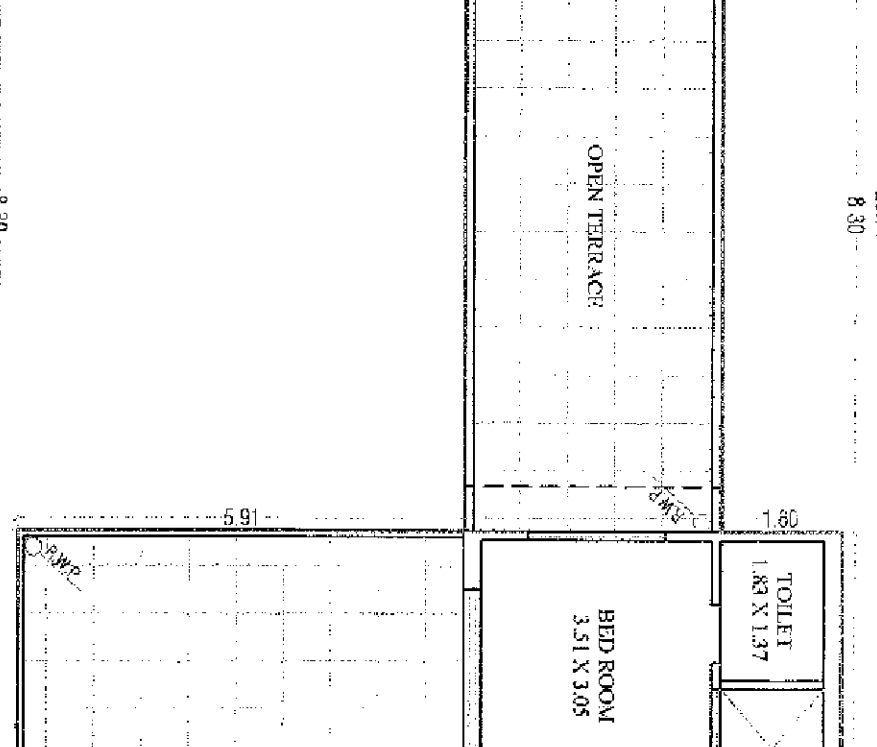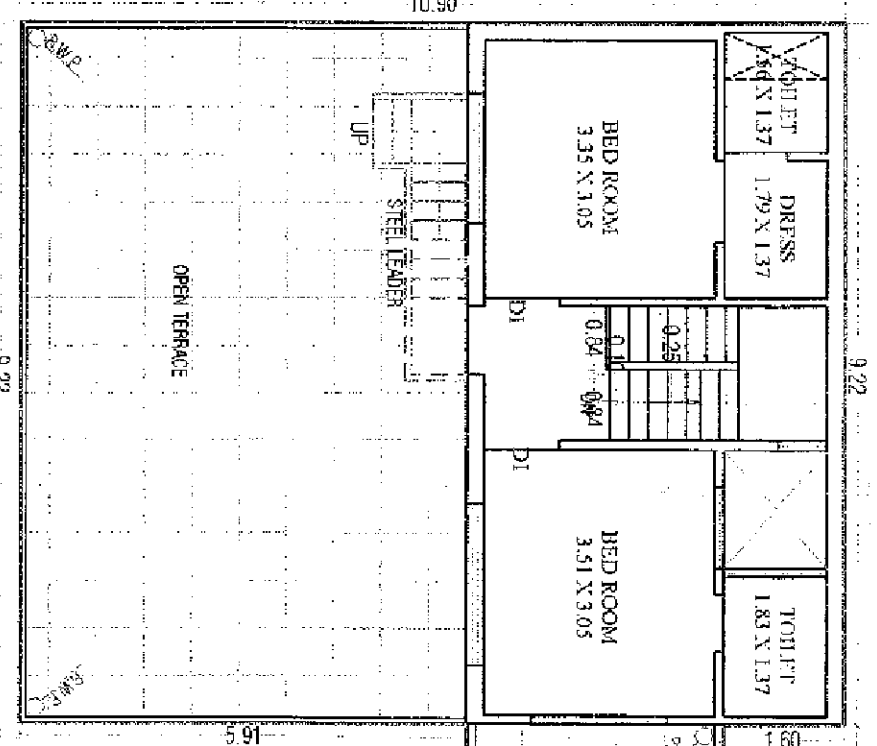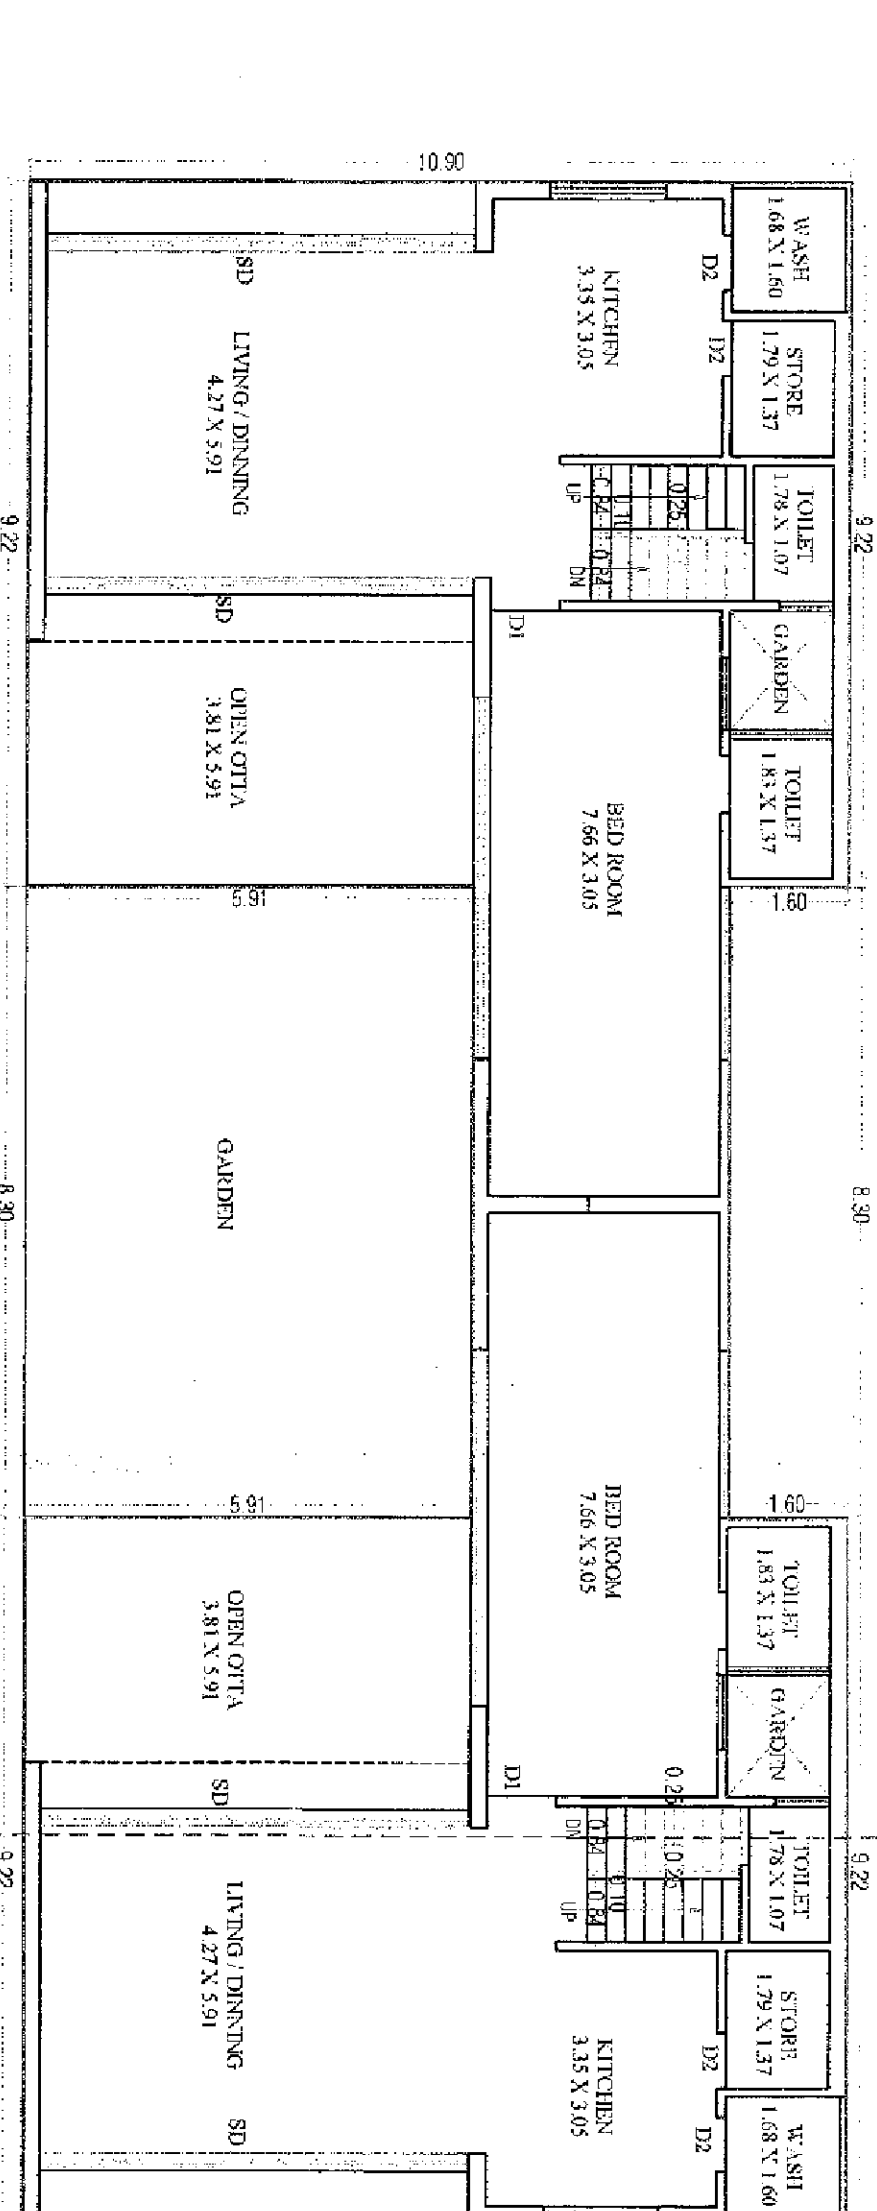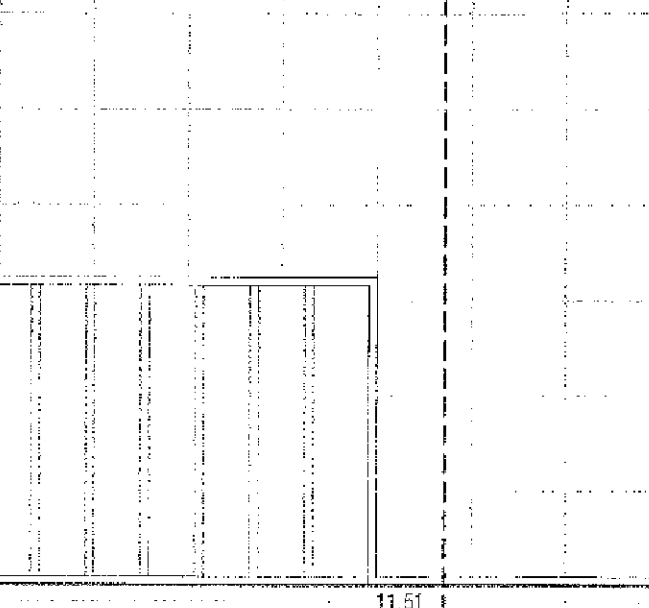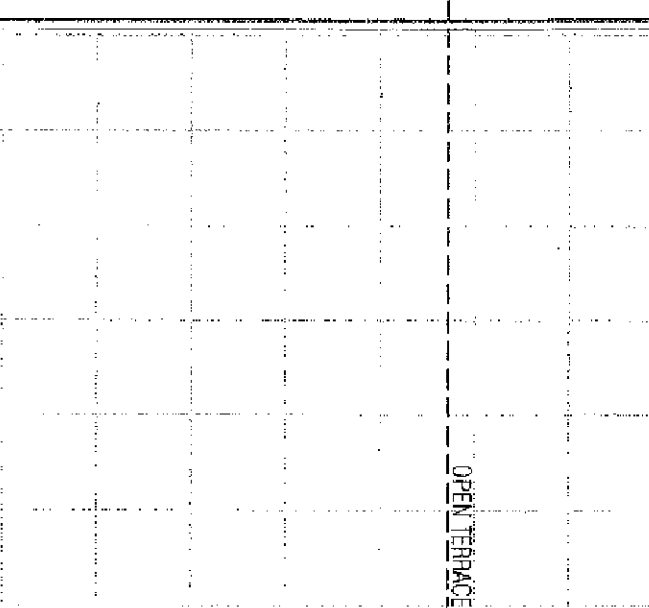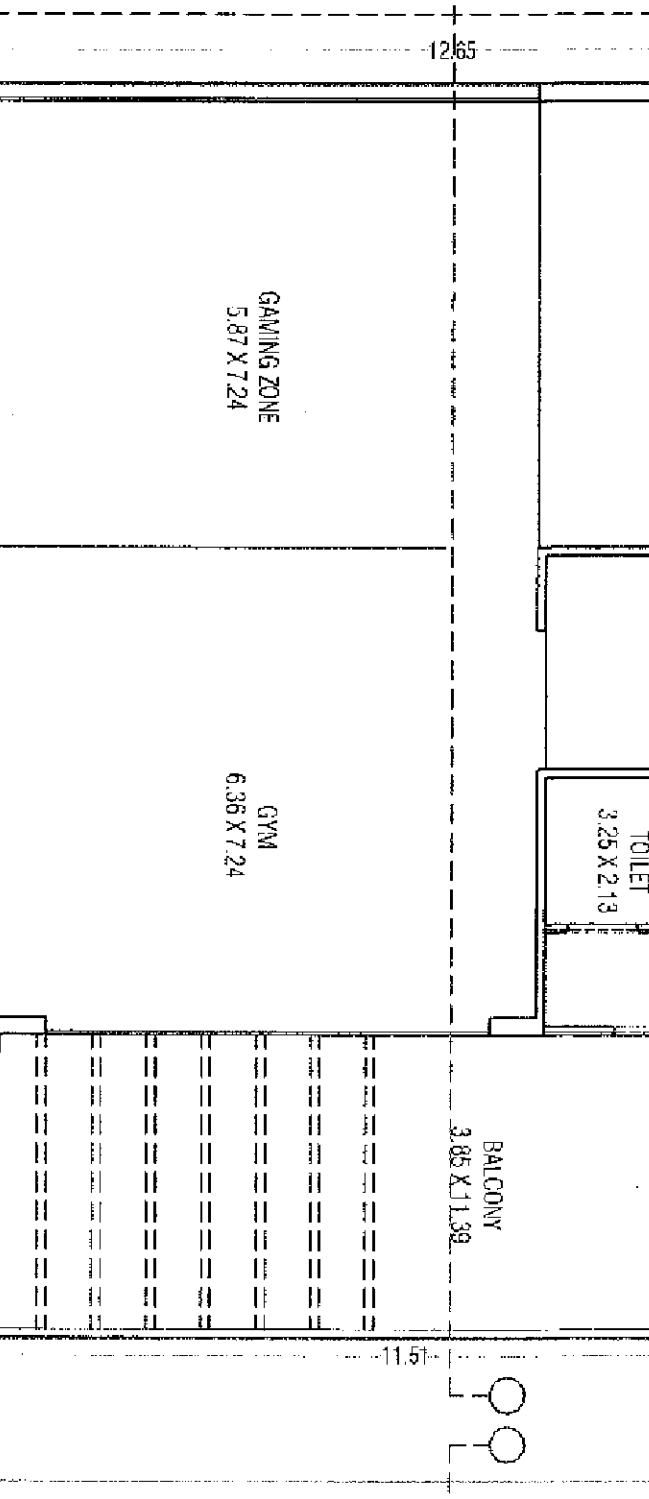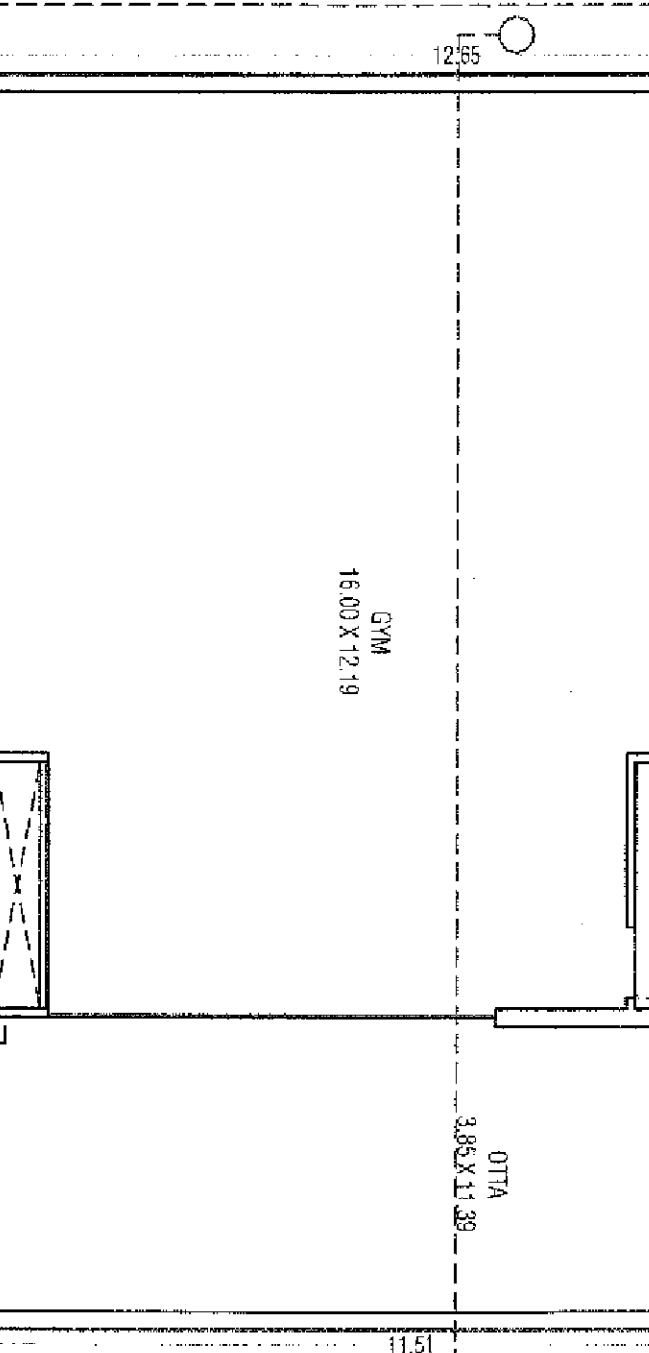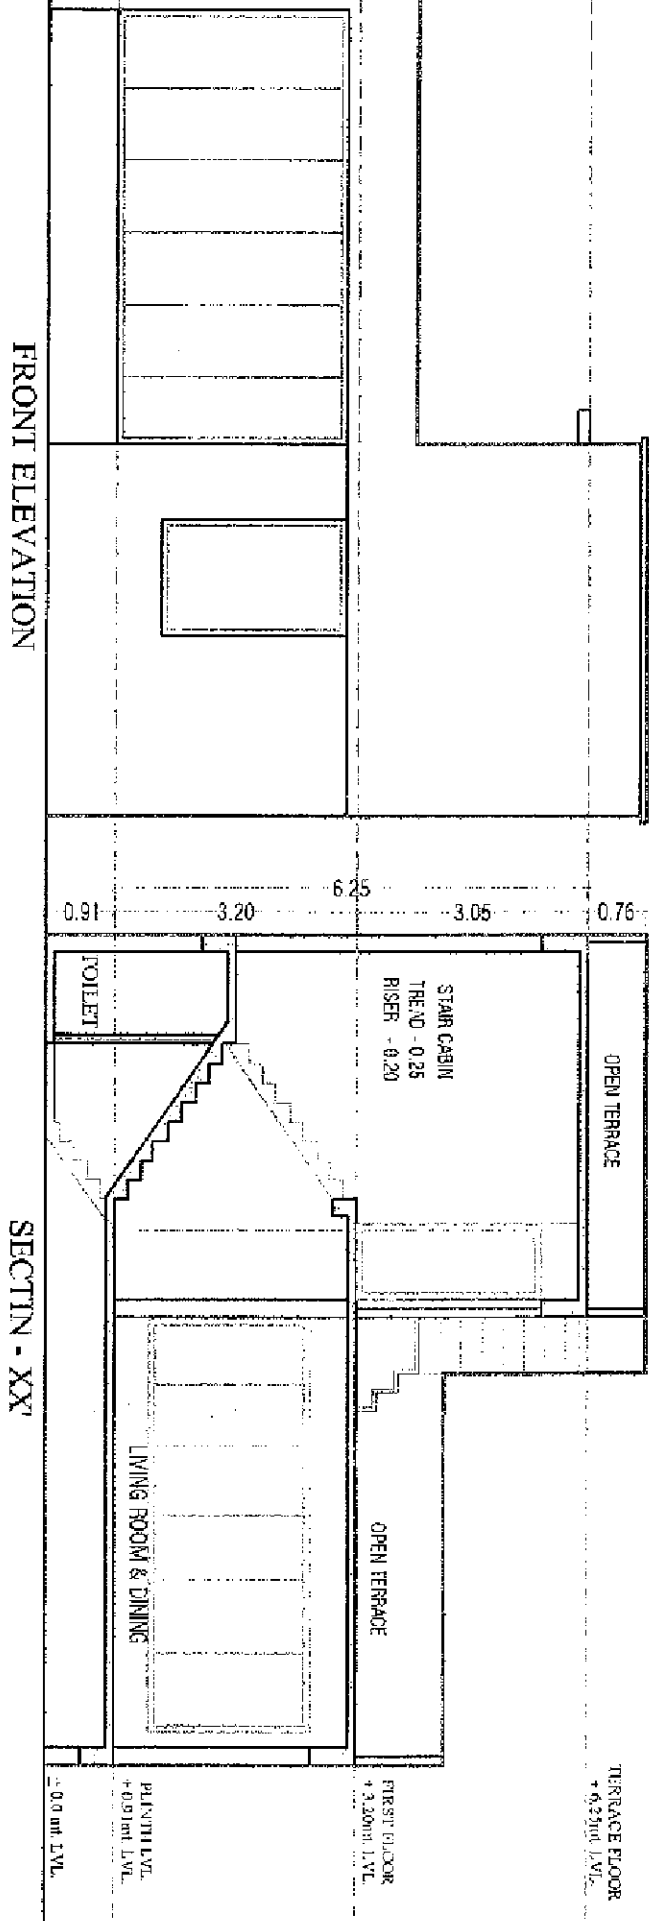






TYPE - D

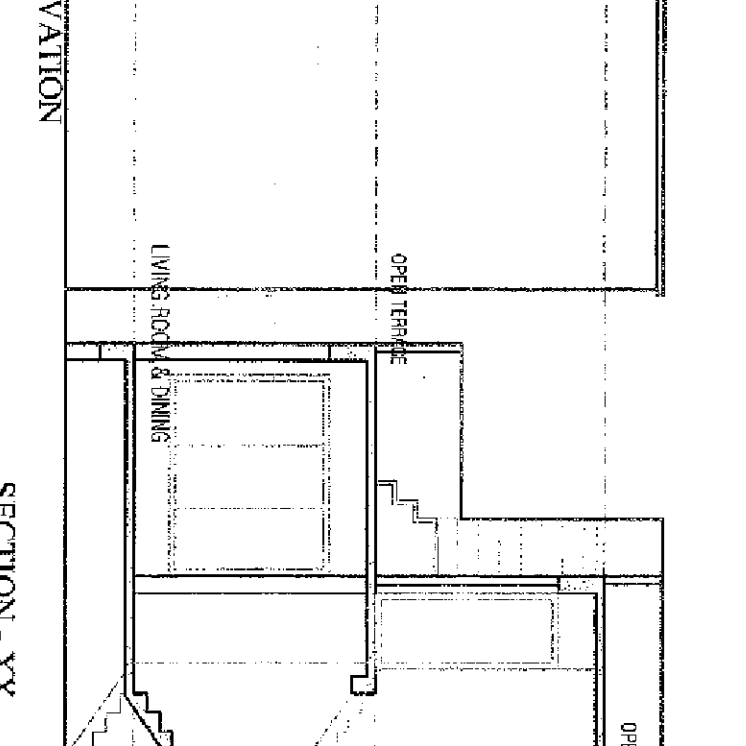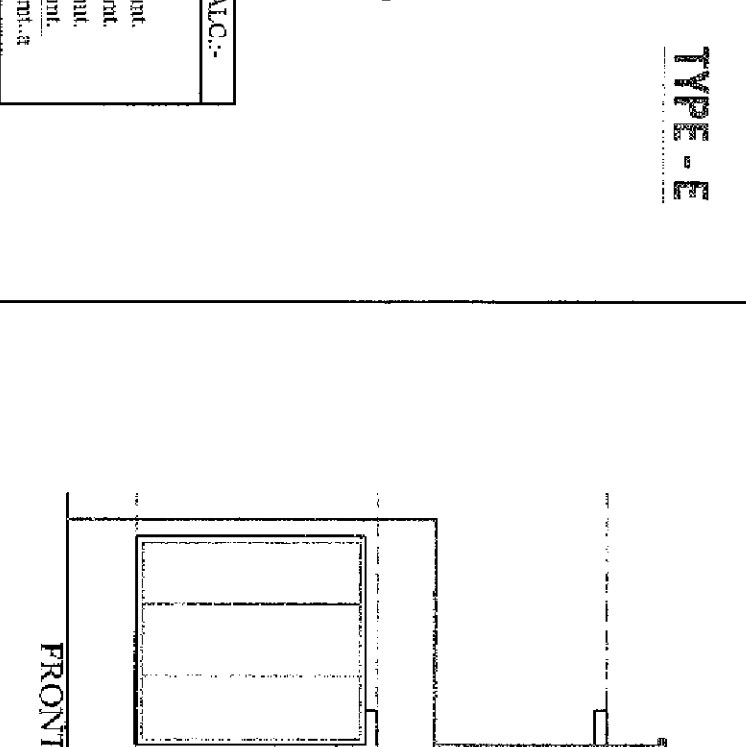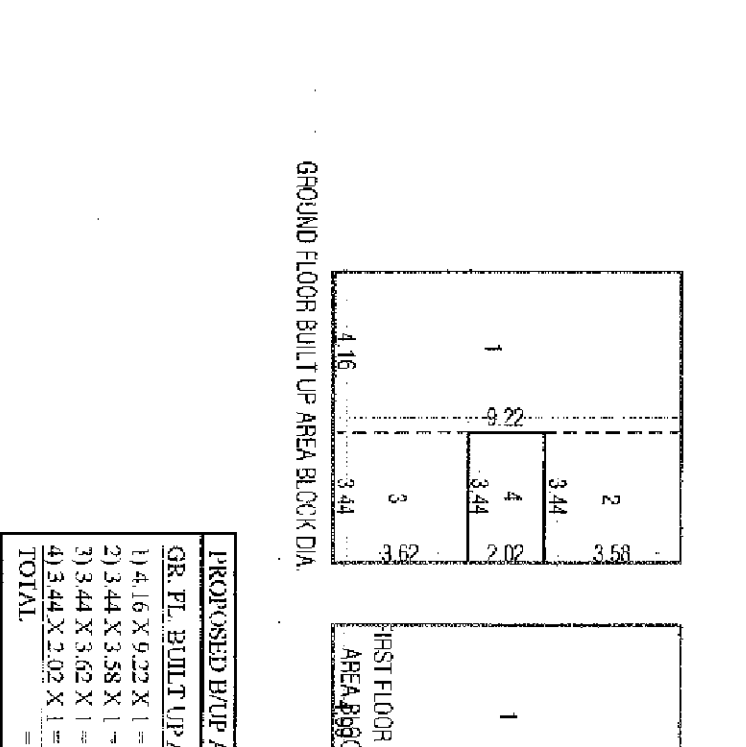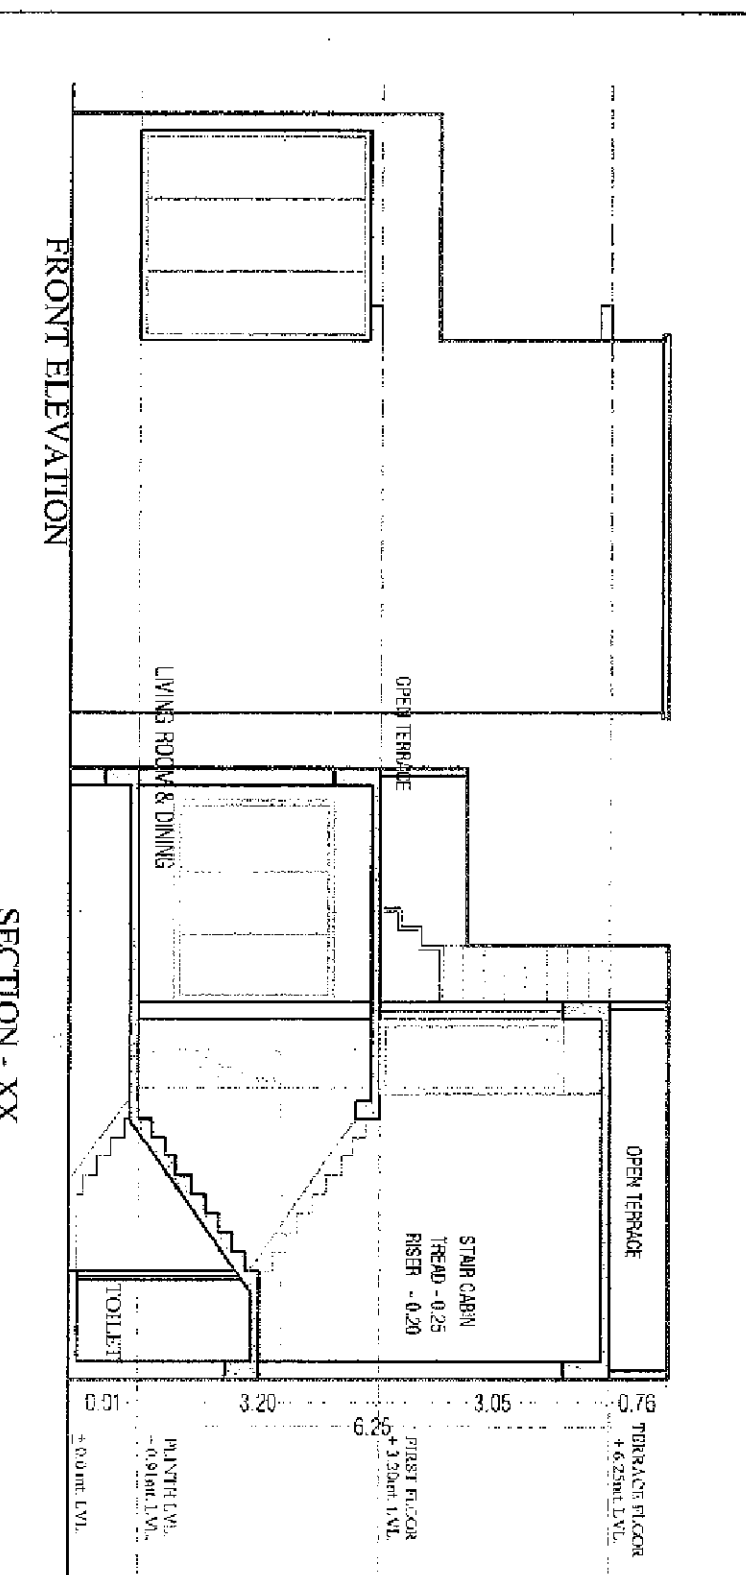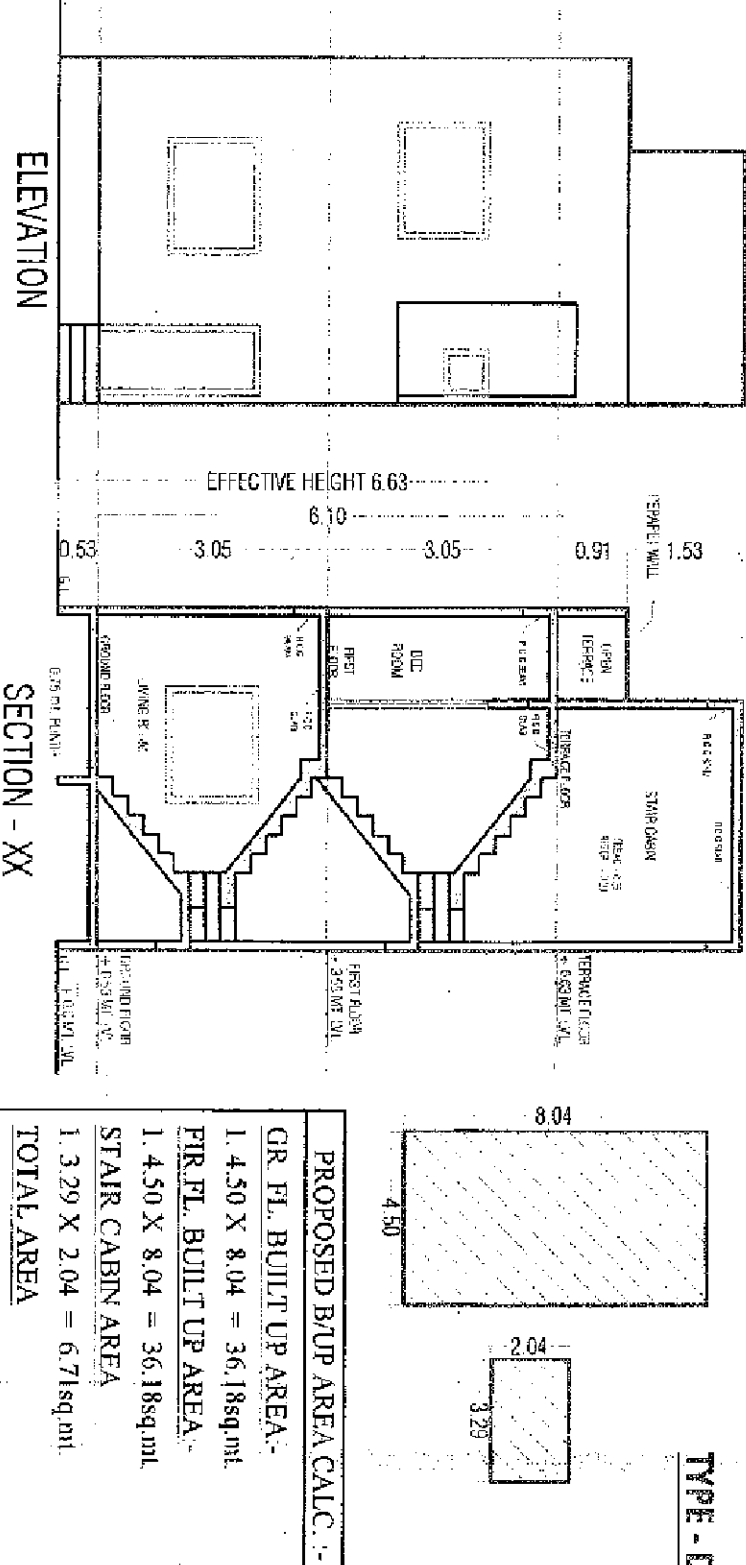



TYPE - E

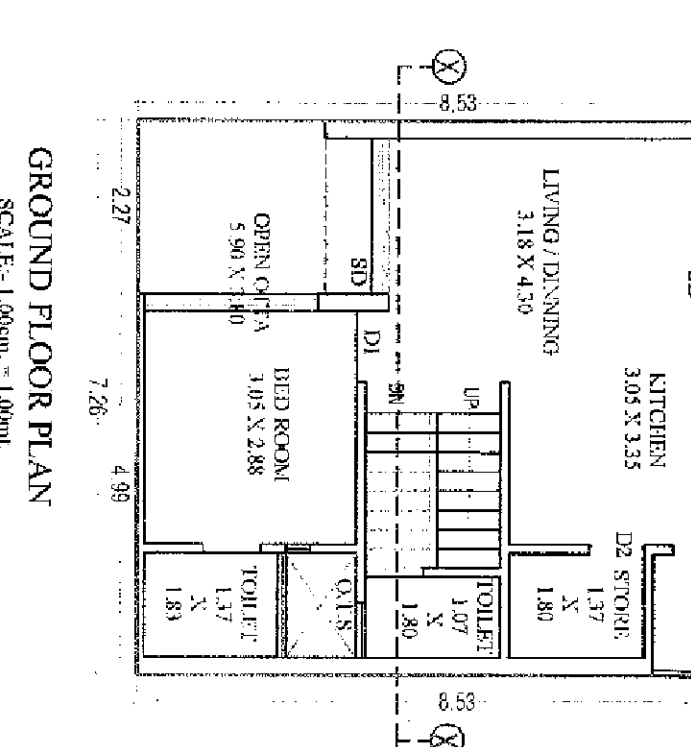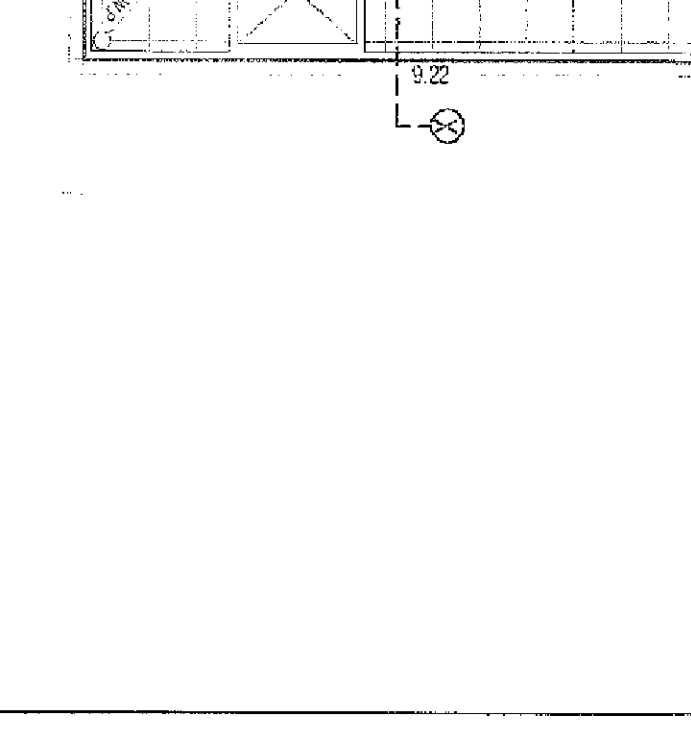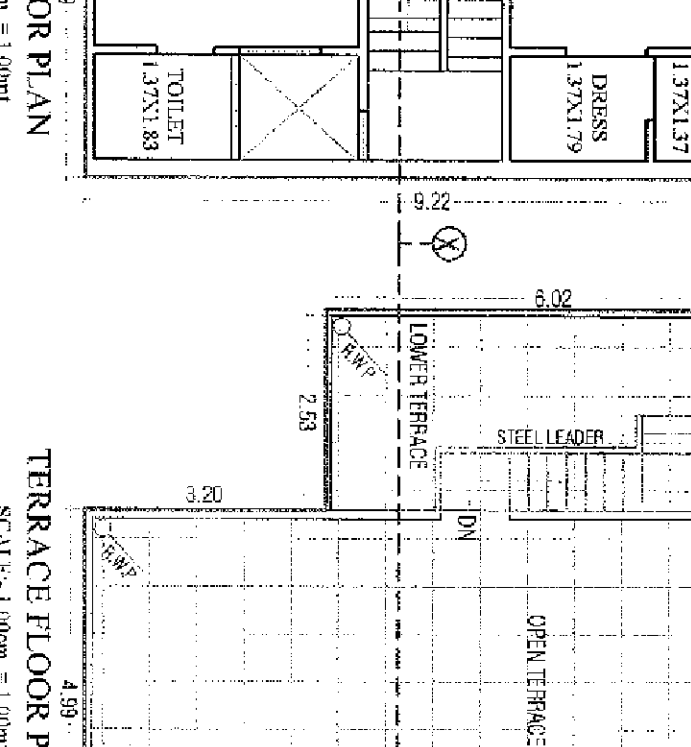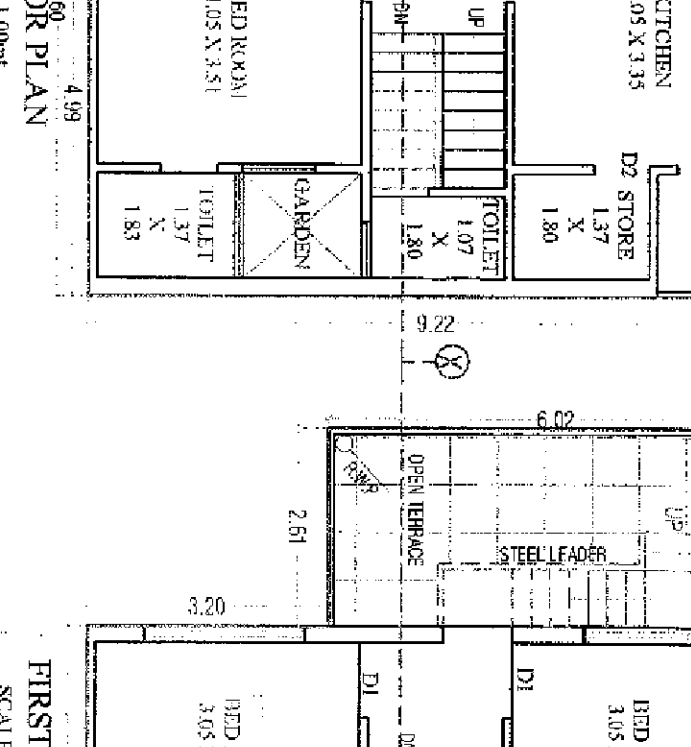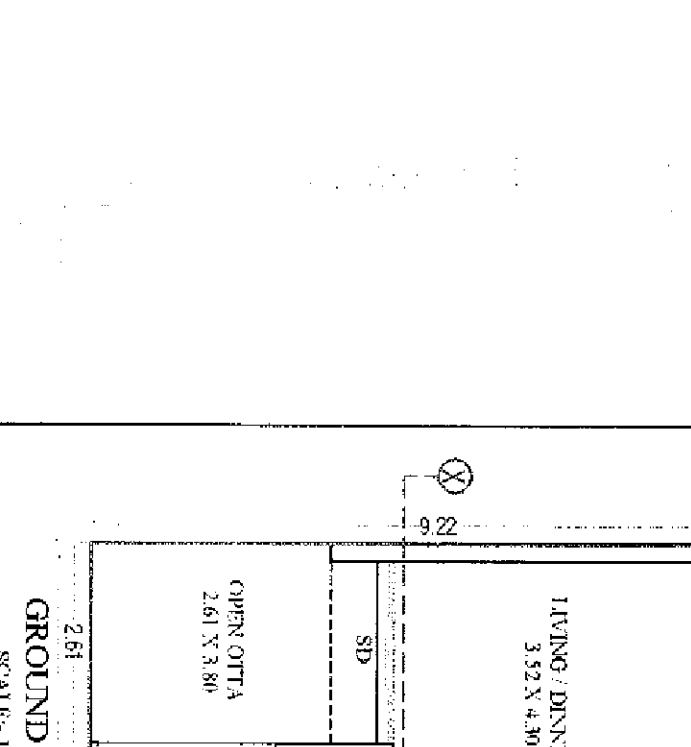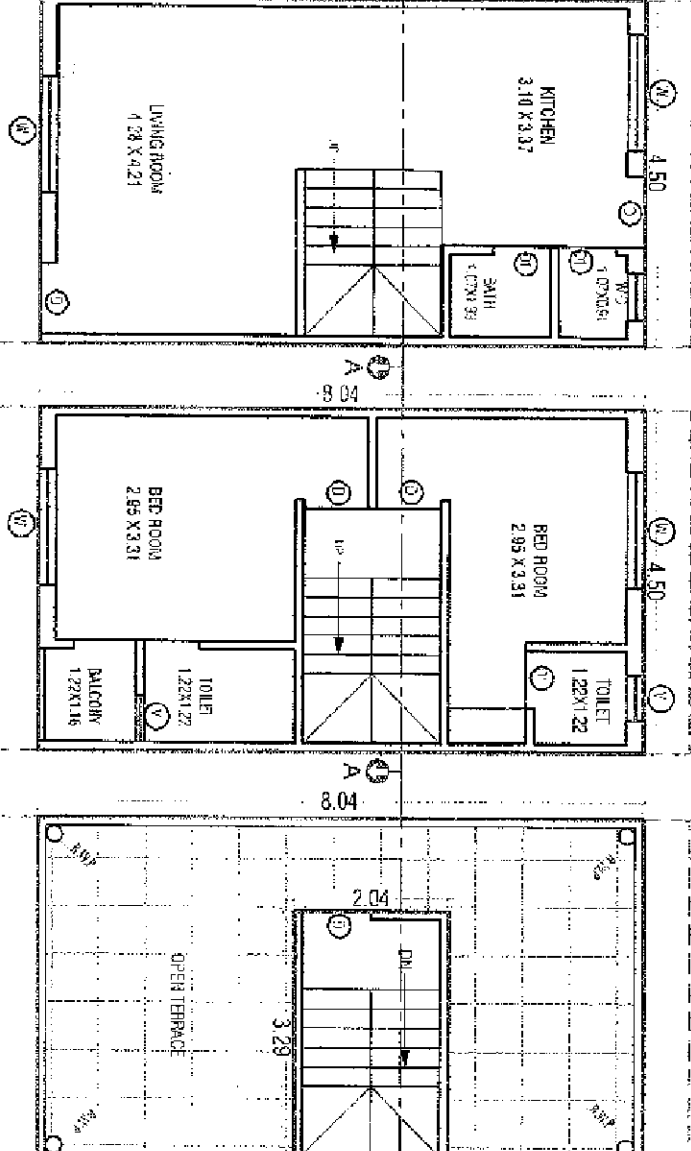

TYPE - A

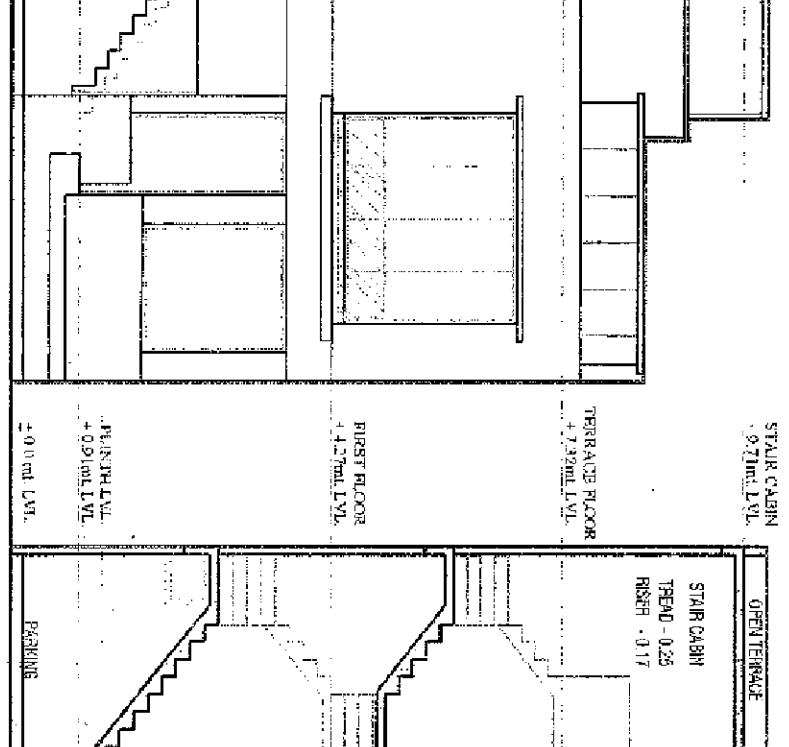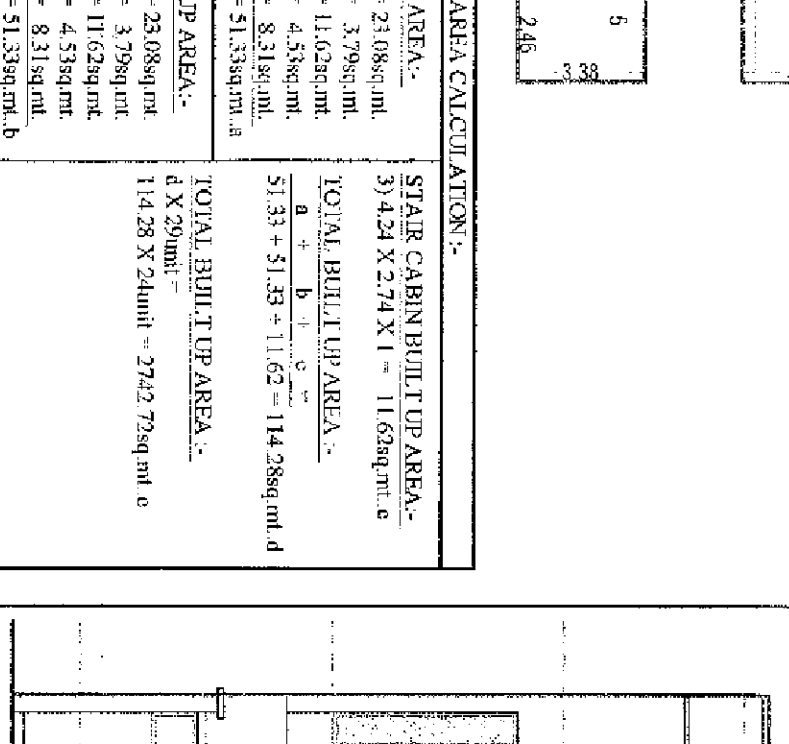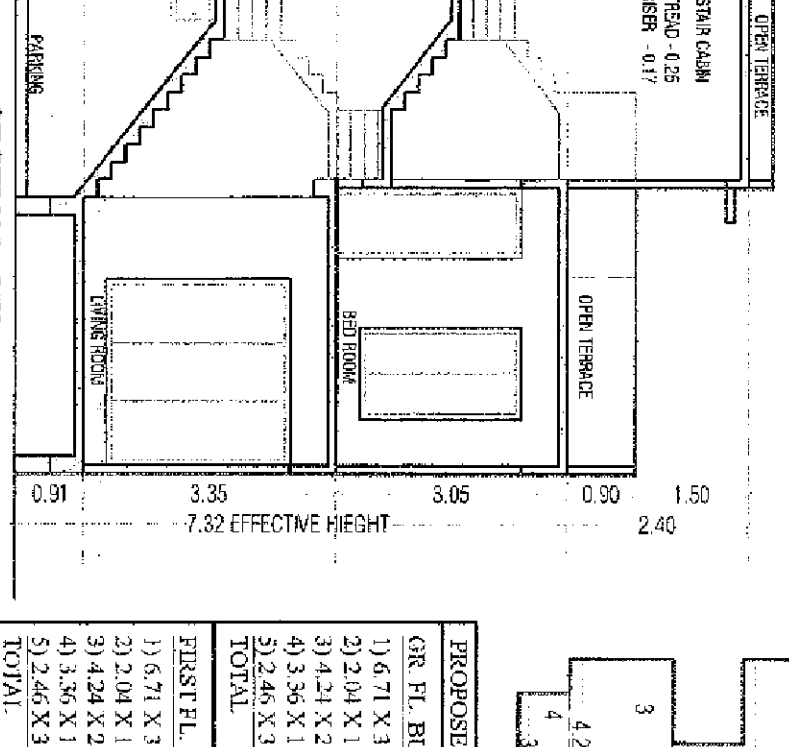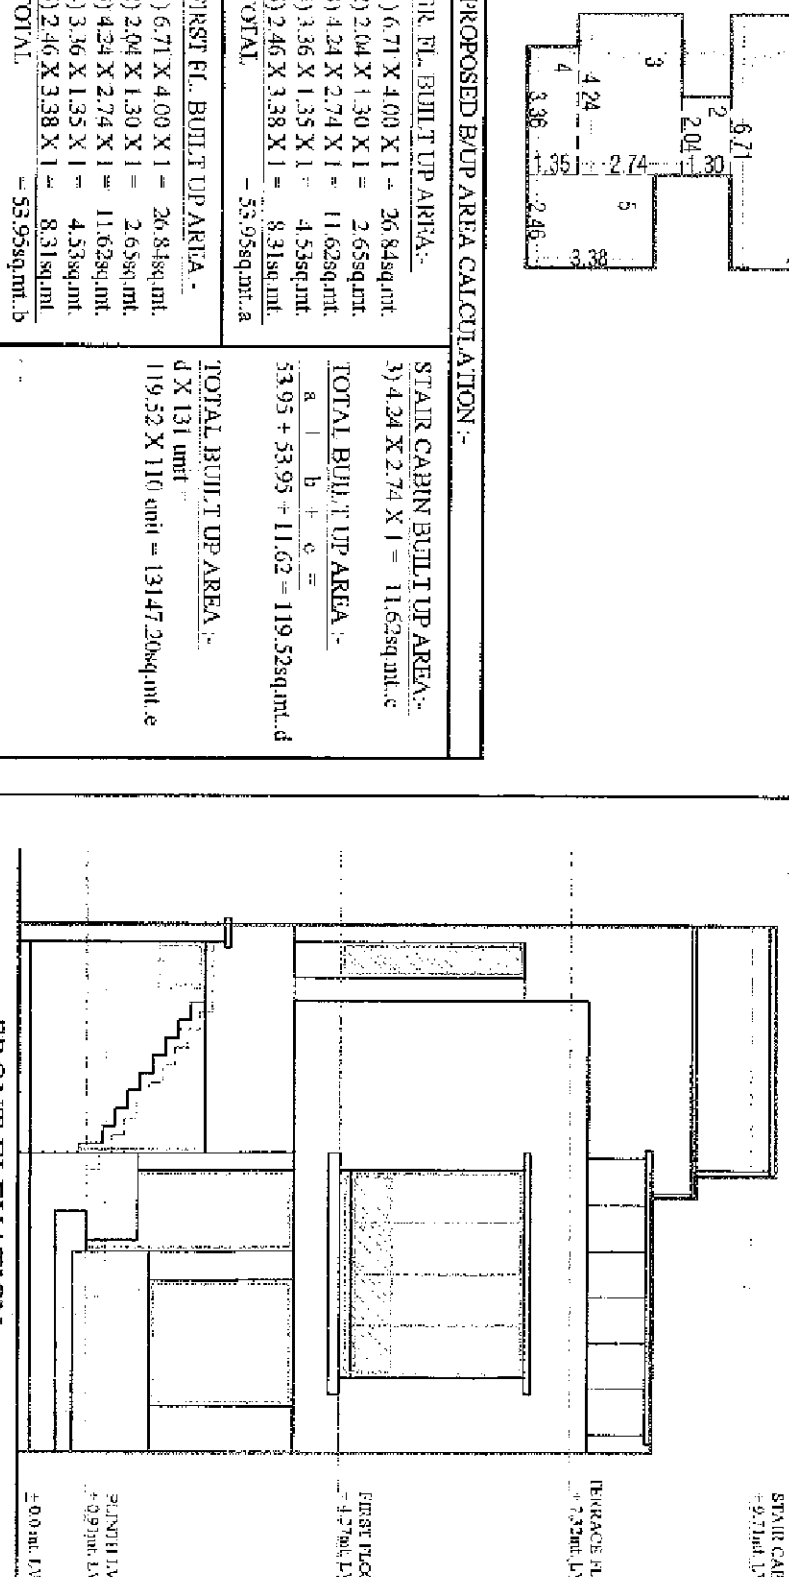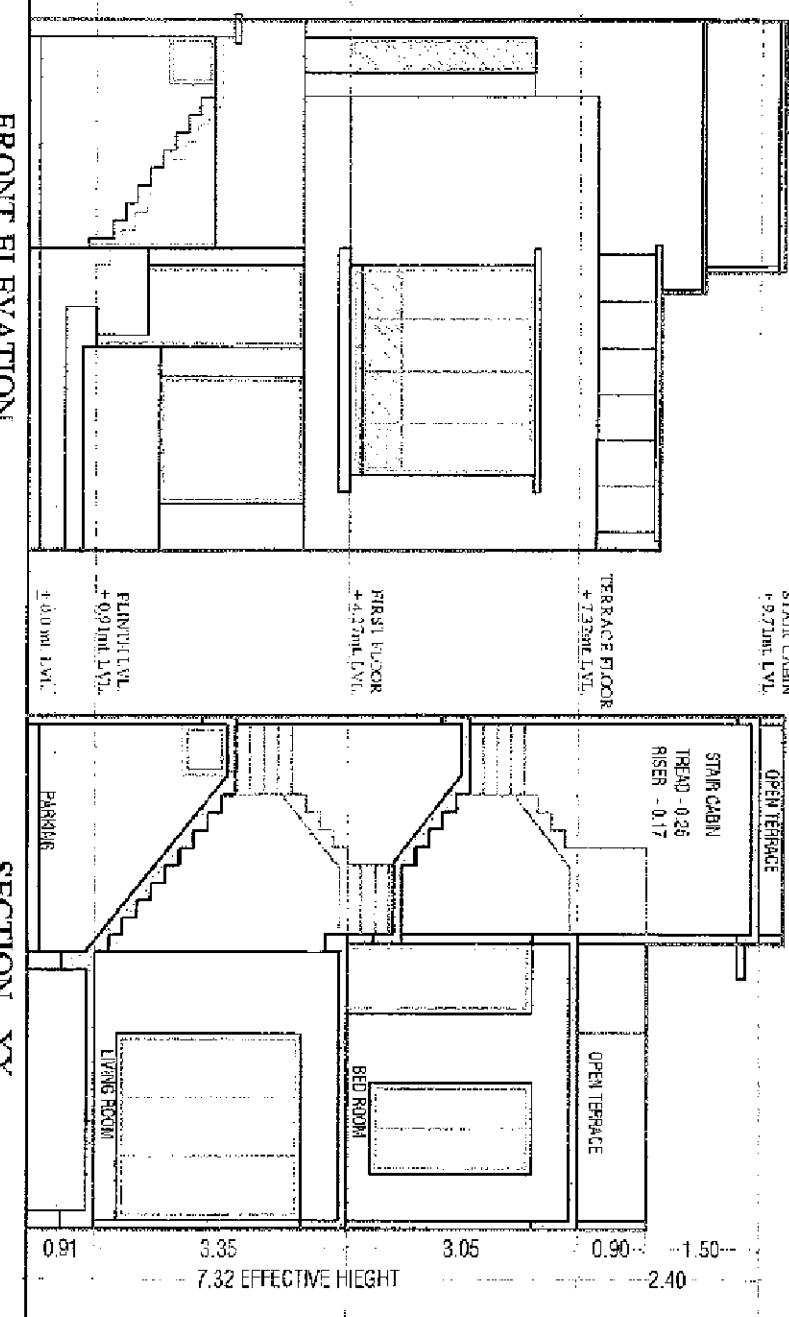

TYPE - B

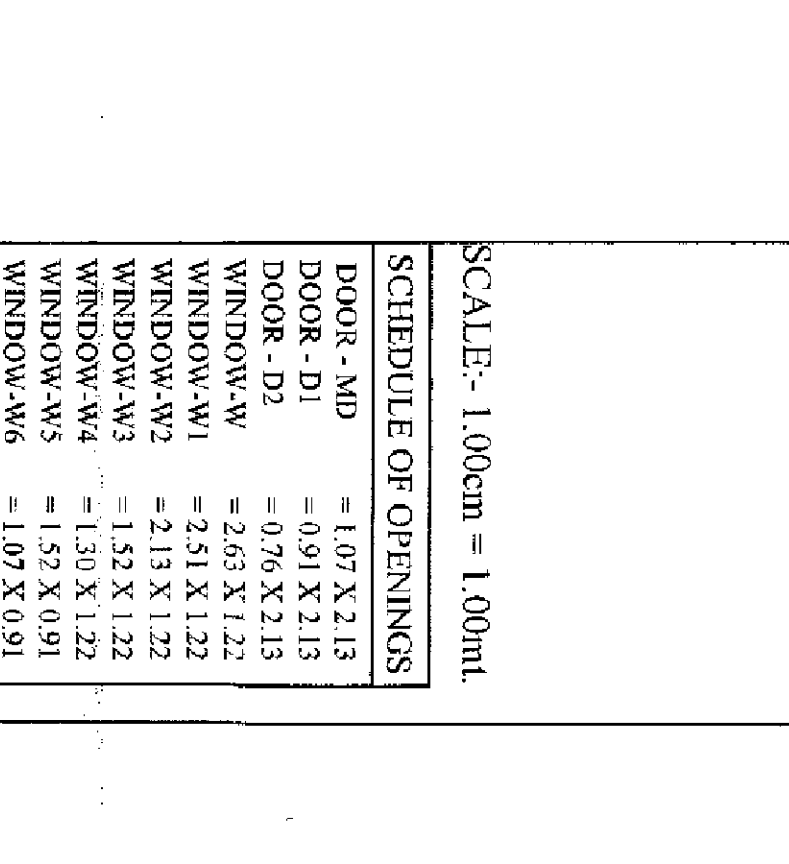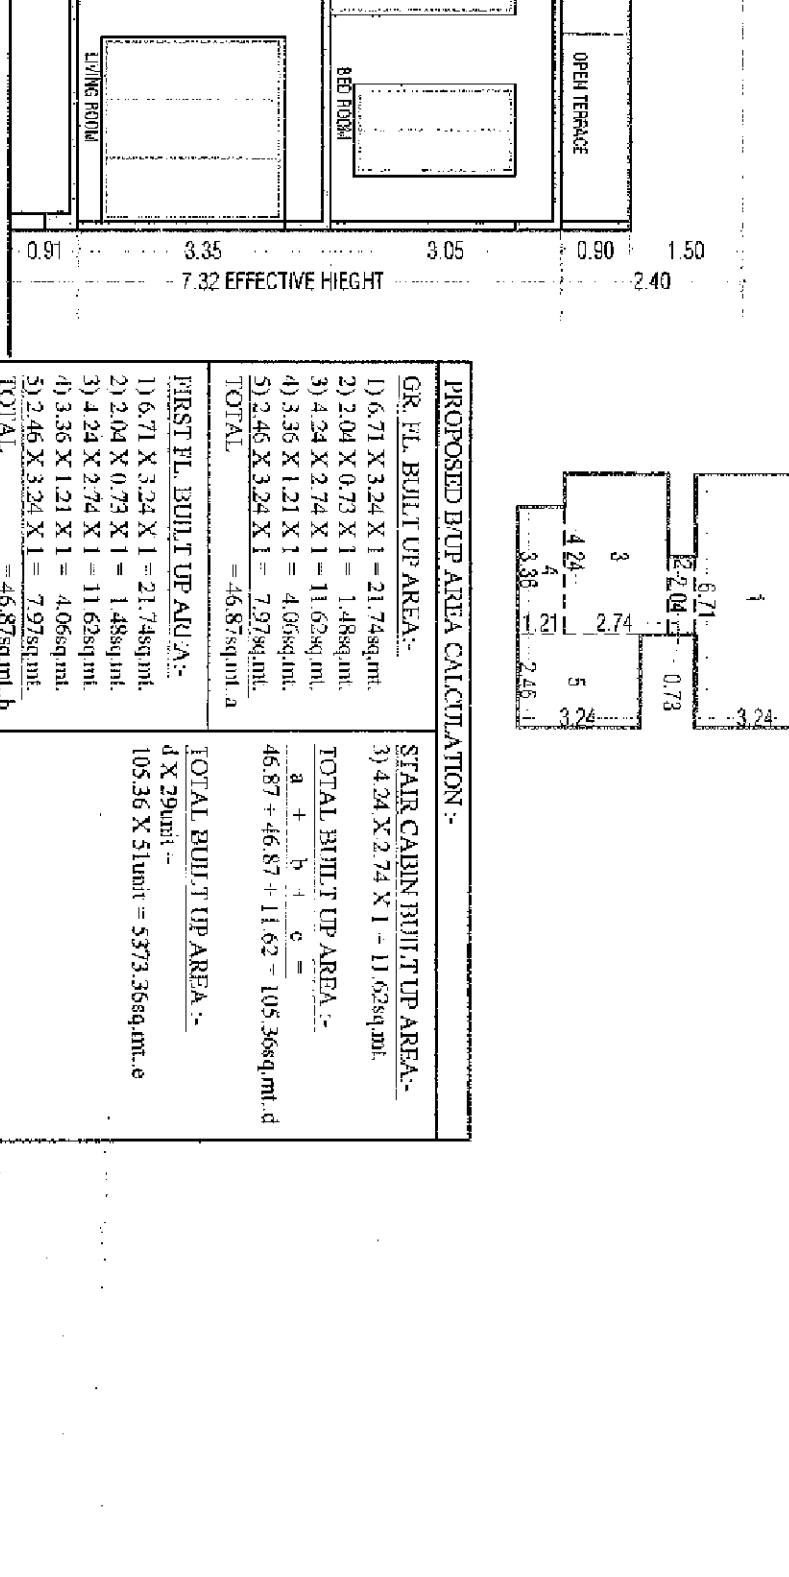

TYPE - C

