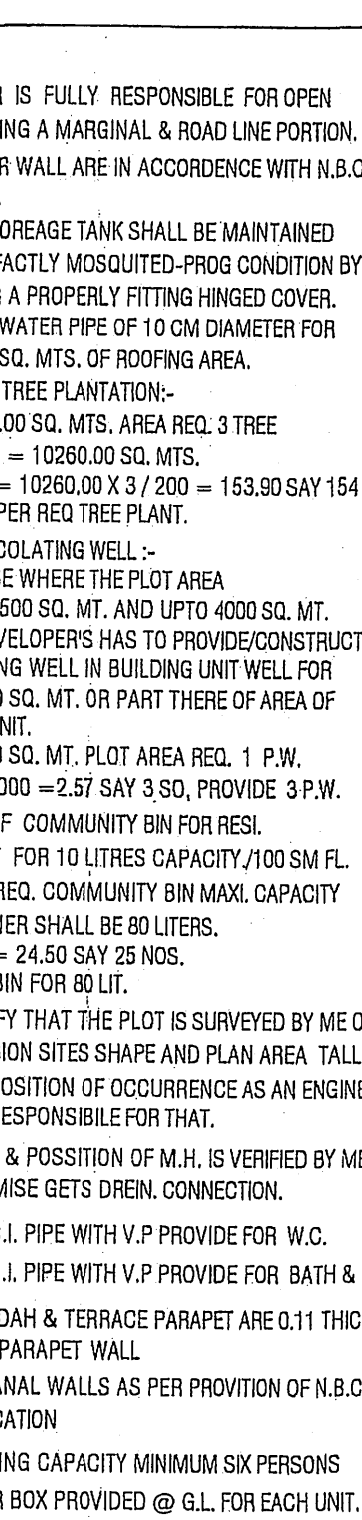


F.S.I. AREA TABLE										SQ. MTS.									
BLOCK		COMM. BUILDING	BLOCK - A	BLOCK - B		BLOCK - C		BLOCK - D		BLOCK - E		BLOCK - F		BLOCK - G TO M		TOTAL		PROP. + REVL. + BUI. AREA	
				APPRO.	REVL.	APPRO.	REVL.	APPRO.	REVL.	APPRO.	REVL.	APPRO.	REVL.	APPRO.	REVL.	APPRO.	REVL.		PROP.
HOLLOW PLINTH			-----	-----	-----	-----	-----	-----	-----	-----	-----	-----	-----	-----	-----	-----	-----	-----	
GROUND FLOOR			350.63	221.78	227.75	227.75	227.75	227.75	227.95	267.50	187.12	225.66	312.16	323.11	226.82 x 7 = 1587.74	1182.73	1271.77	671.31	3451.82
1ST. FLOOR			426.94	221.78	227.75	227.75	227.75	227.75	227.95	267.50	187.12	225.66	312.16	323.11	226.82 x 7 = 1587.74	1182.73	1271.77	649.72	3598.23
2ND. FLOOR			426.94	221.78	227.75	227.75	227.75	227.75	227.95	267.50	187.12	225.66	312.16	323.11	226.82 x 7 = 1587.74	1182.73	1271.77	649.72	3598.23
3RD. FLOOR			424.41	221.78	227.75	227.75	227.75	227.75	227.95	267.50	187.12	225.66	312.16	323.11	226.82 x 7 = 1587.74	1182.73	1271.77	646.93	3595.70
4TH. FLOOR			443.13	-----	-----	-----	-----	-----	-----	-----	-----	-----	-----	-----	-----	-----	-----	443.13	-----
5TH. FLOOR			406.56	-----	-----	-----	-----	-----	-----	-----	-----	-----	-----	-----	-----	-----	-----	406.56	-----
6TH. FLOOR			406.55	-----	-----	-----	-----	-----	-----	-----	-----	-----	-----	-----	-----	-----	-----	406.55	-----
7TH. FLOOR			406.56	-----	-----	-----	-----	-----	-----	-----	-----	-----	-----	-----	-----	-----	-----	406.56	-----
TOTAL			3291.83	887.12	911.00	911.00	911.00	911.00	911.80	1070.00	748.48	902.64	1248.64	1282.44	907.26 x 7 = 6350.95	4730.92	5087.05	4178.75	15616.79

100

[illegible]


F.S.I. AREA TABLE		SOLMIS	
		APPROX.	REV.

COLOUR NOTE

PLOT BOUNDARY:-		APPRO. WORK :-	
PROP. WORK:-		PROP. DRAINAGE:-	
TREE PLANT:-		ROAD :-	
COMMON PLOT		P.W. :-	
		COMMUNITY BIN BODIES	

WINNERS

232

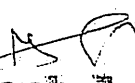
Nitesh J. Shah
45, Arant Complex,
9/h, Police Station,
Navrangpura, Ahmedabad-9
AUDA Reg. No. ENGG/369
Dt. 11/6/2023

ENGINEER

Wm. C. Vagadia
WIRENDRA C. VAGADIA
 B.E. Civil
 Registered Structural Designer
 A-101, LIC/SC-1/002
 20, Arun Complex, Nawrangpura.
 STATIONER-33-390 009. Ph.: 65218494

Fr 2

C.O.W.

73?

DEVELOPERS

2019/2020

માં જણાવેલ કારણો/પિગ્ગલોને આધીન રહીને
ફિનાર્મોટી રિપોર્ટમાં જણાવેલ મંત્રુલી માટે આલિખાત
આપવામાં આવે છે.

તા. ૭-૧-૨૦૧૬


NO.	REMARKS	DATE
1	REVISION	10/10/2022
2	REVISION	10/10/2022
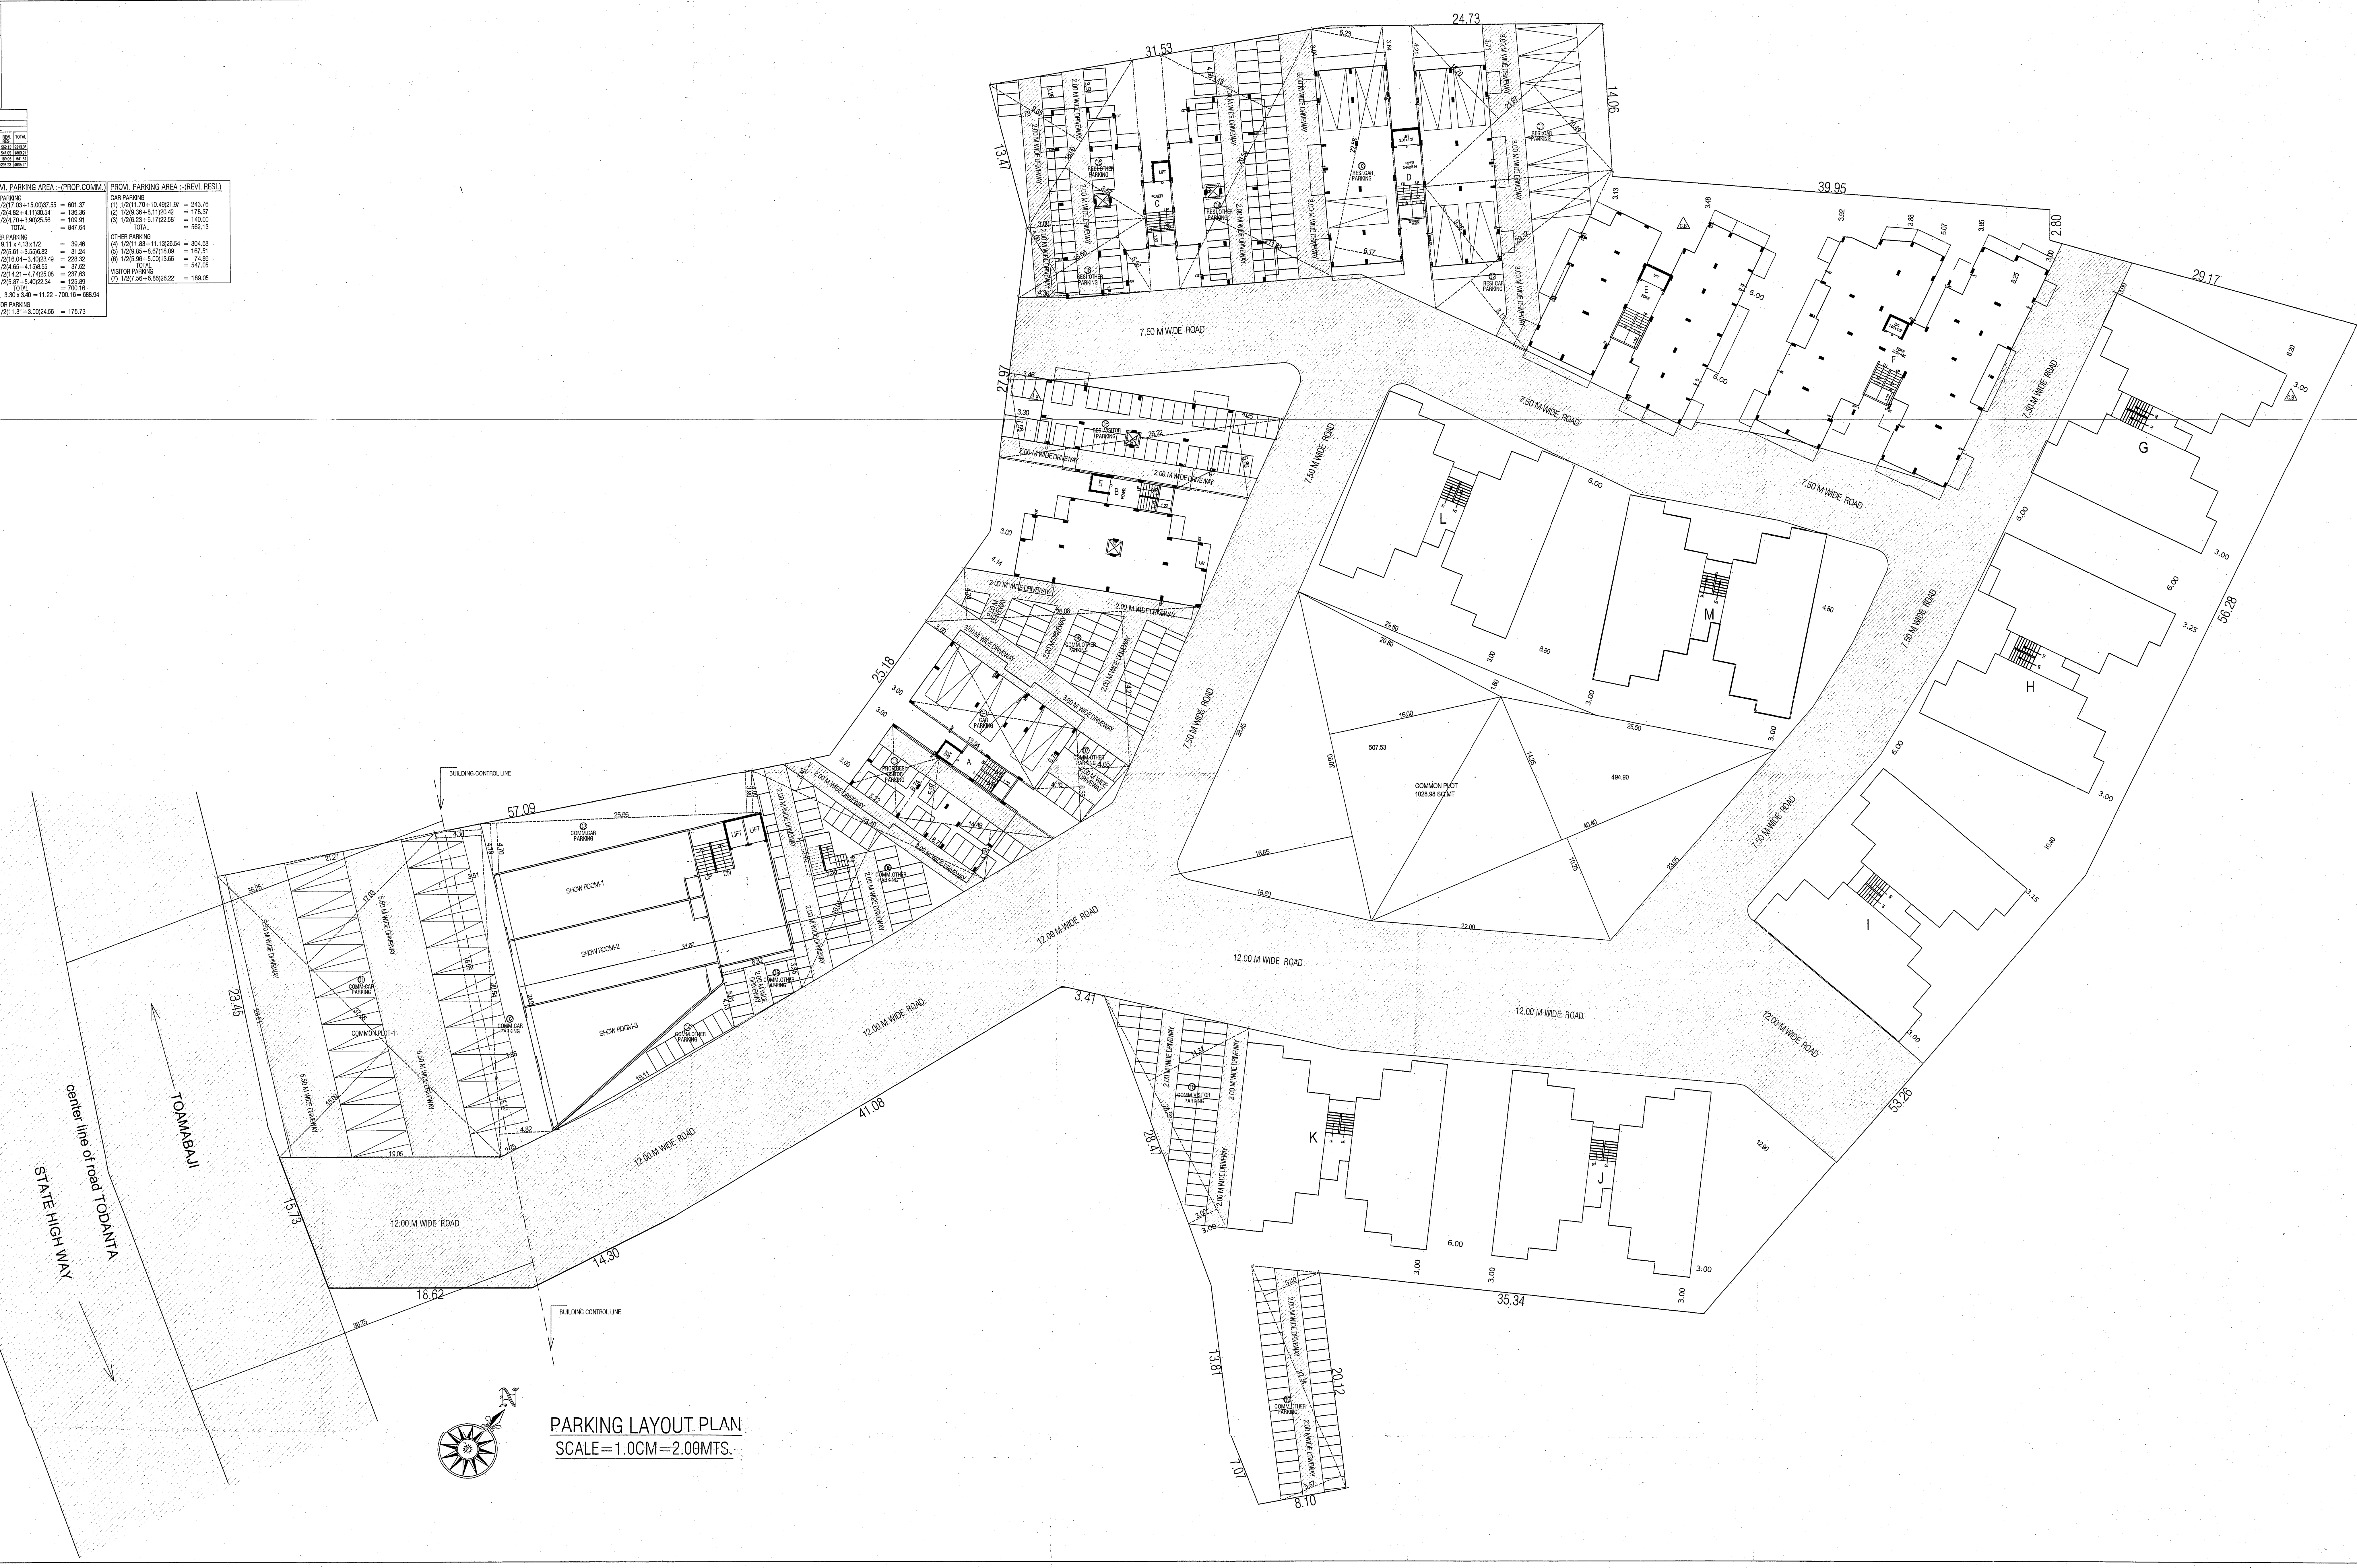

PARKING LAYOUT PLAN
SCALE=1:200

REVISION LAYOUT PLAN SHOWING
RES. + COMM. DEVELOPMENT
INR.S.NO.-51/3/PART-52/1/PART
AT-AMBAJI TALUKA-DANTA DIST.-BANASKANTHA
SCALE 1:200 = 2.00MTS
SHEET NO.-
ZONE - RES. + COMM.

COLOUR NOTE
PLOT BOUNDARY: - - -
PROP. WORK: - - -
TREE PLANT: - - -
COMMON PLOT: - - -

APPRO. WORK: - - -
PROP. DRAINAGE: - - -
ROAD: - - -
P.W.: - - -
COMMUNITY BIN: - - -

OWNERS
Nitesh J. Shah
45, Avasi Complex,
B/h. Police Station,
Navrangpura, Ahmedabad-9
AUDA Reg. No. ENG/369
Dt. 11/6/2023

ENGINEER
VIRENDRA C. VAGADIA
B.E. CIVIL

REGISTERED Structural Designer
A-10, 1st Floor, 1002
22, Avasi Complex, Navrangpura,
Ahmedabad-380 008. Ph: 68218494

DEVELOPERS

AUTHORITY