




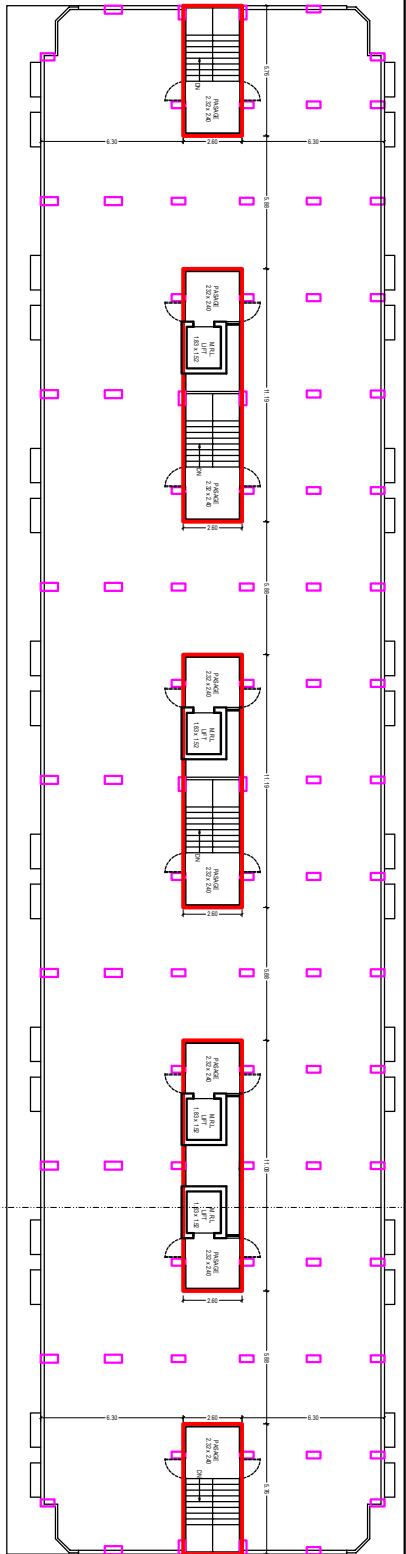

TERRACE FLOOR PLAN
BUILT UP AREA = 119.36 SQ.MT

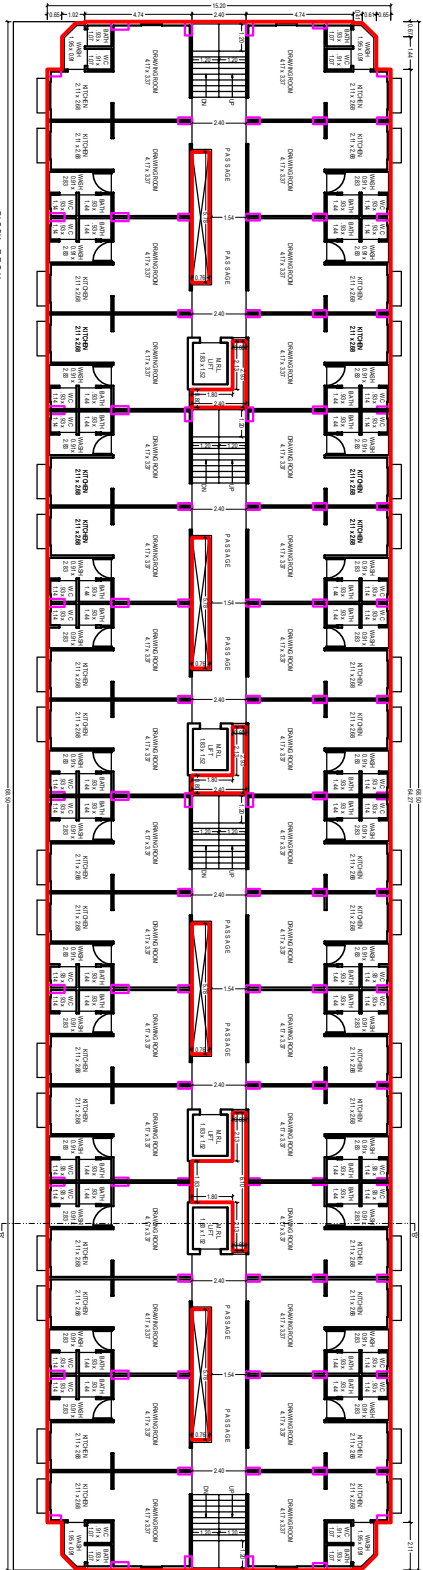

2ND TO 7TH FLOOR PLAN
BUILT UP AREA = 1001.88 SQ.MT
F.S.I AREA (Comm) = 6011.28 SQ.MT
F.S.I AREA (Res) = 582.53 SQ.MT

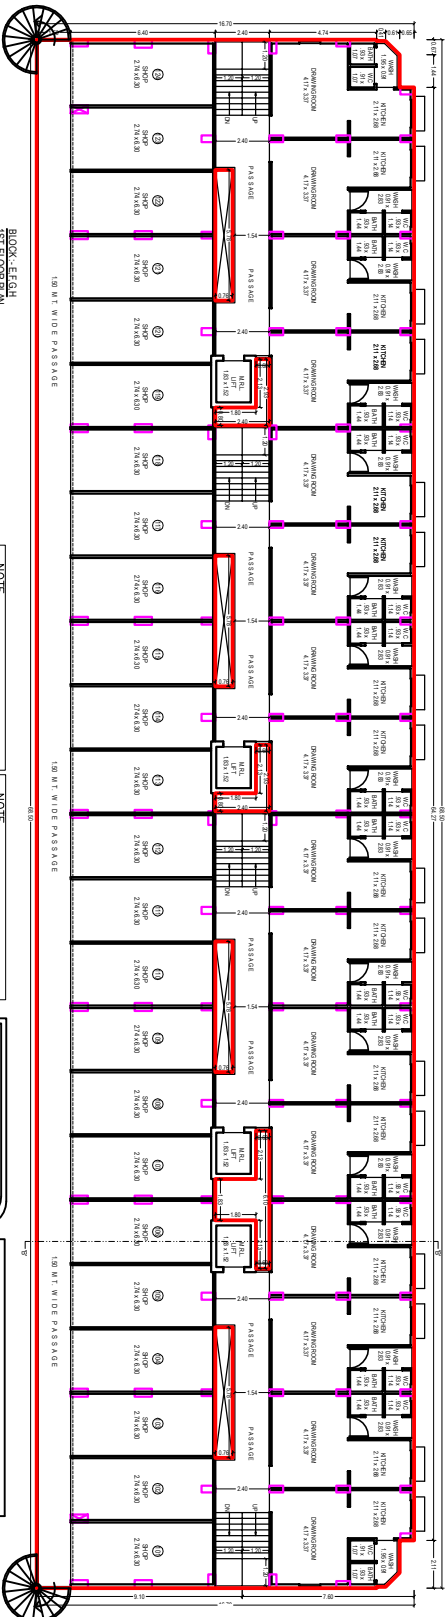

1ST FLOOR PLAN
BUILT UP AREA = 107.88 SQ.MT
F.S.I AREA (Comm) = 642.23 SQ.MT
F.S.I AREA (Res) = 48.16 SQ.MT
= 108.03 SQ.MT

PROPOSED BUILDING PLAN ON R.S. NO. -48, F.P. NO. -52, & T.P.S. NO. -28,
AT VILL. - ATTADARA (MADHAWAGHAT) DIST. - VADODARA...

NOTE

1. ALL DIMENSIONS ARE IN METERS.

2. ALL DIMENSIONS ARE TO FACE UNLESS OTHERWISE SPECIFIED.




















KIRTI PATEL
ARCHITECT & ENGINEERS
ADD: 310, SILVER PLAZA
OPP. PARVATI
VADODRA - 390010
E-MAIL: kirtipatel_engg@yahoo.co.in

Seal of Architect Engineer

Seal of General Designer