
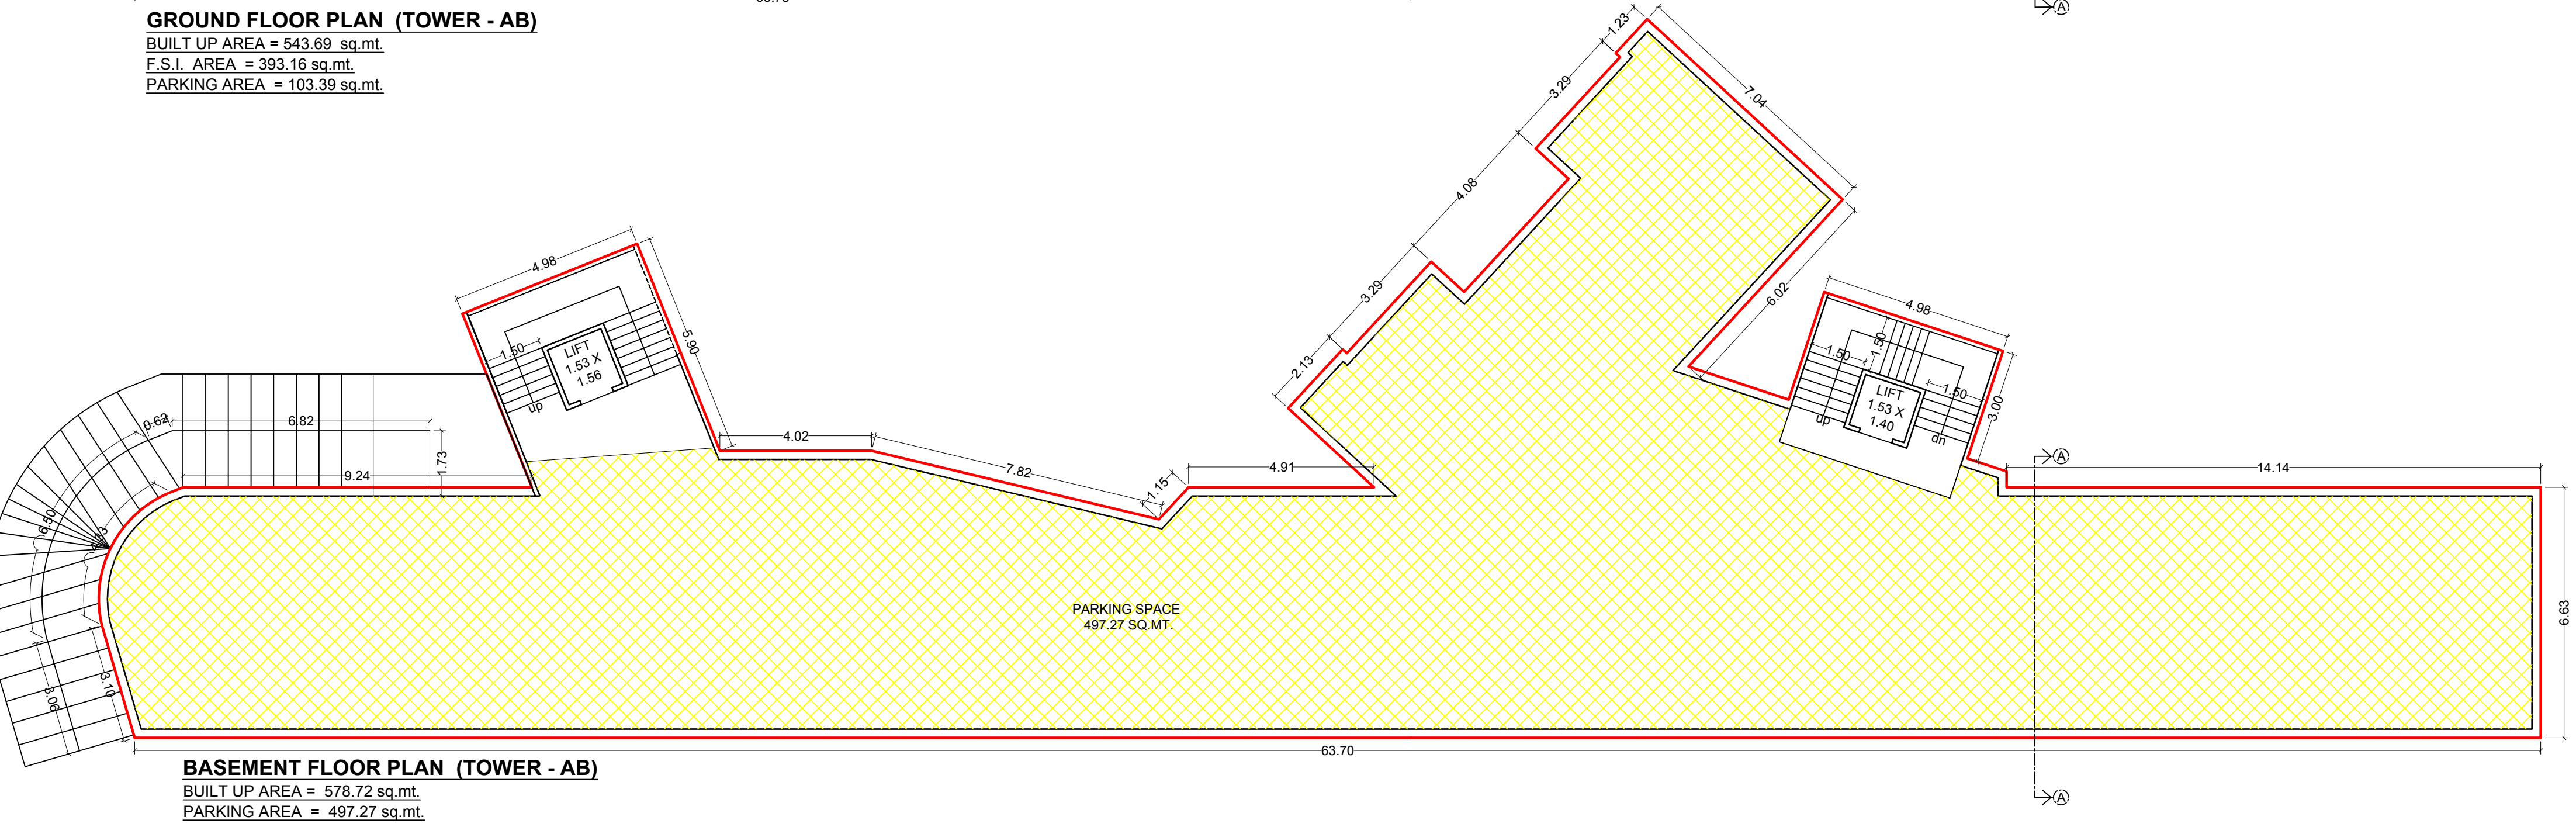
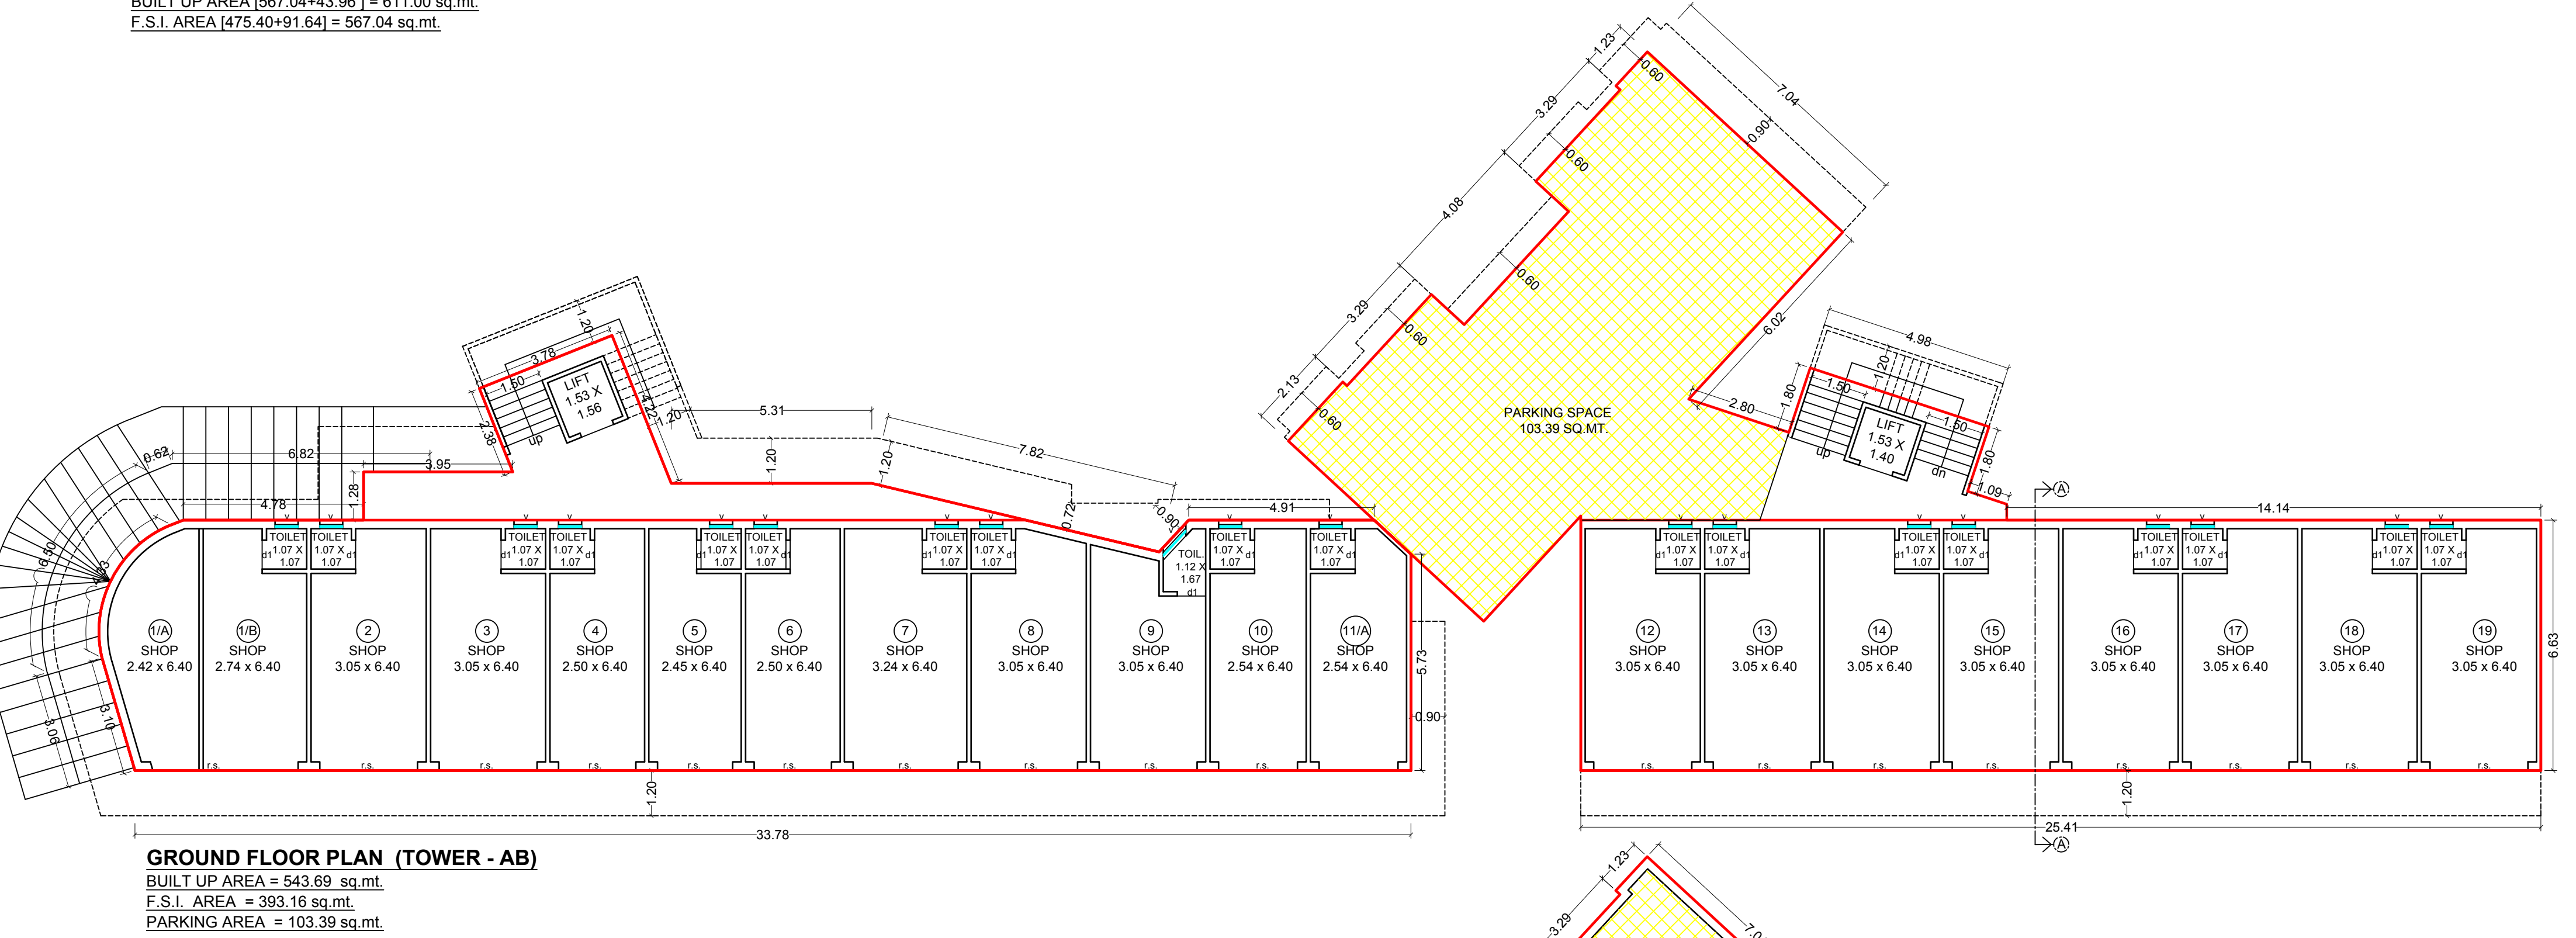


PROPOSED LAY-OUT & BUILDING PLAN OF R.S.NO : 461, 448/2/A,462/P/3, F.P NO: 35, 40, 44/3,
O.P NO: 35,40, 44, T.P NO:5 AT VILLAGE : HARNI, DIST. VADODARA.

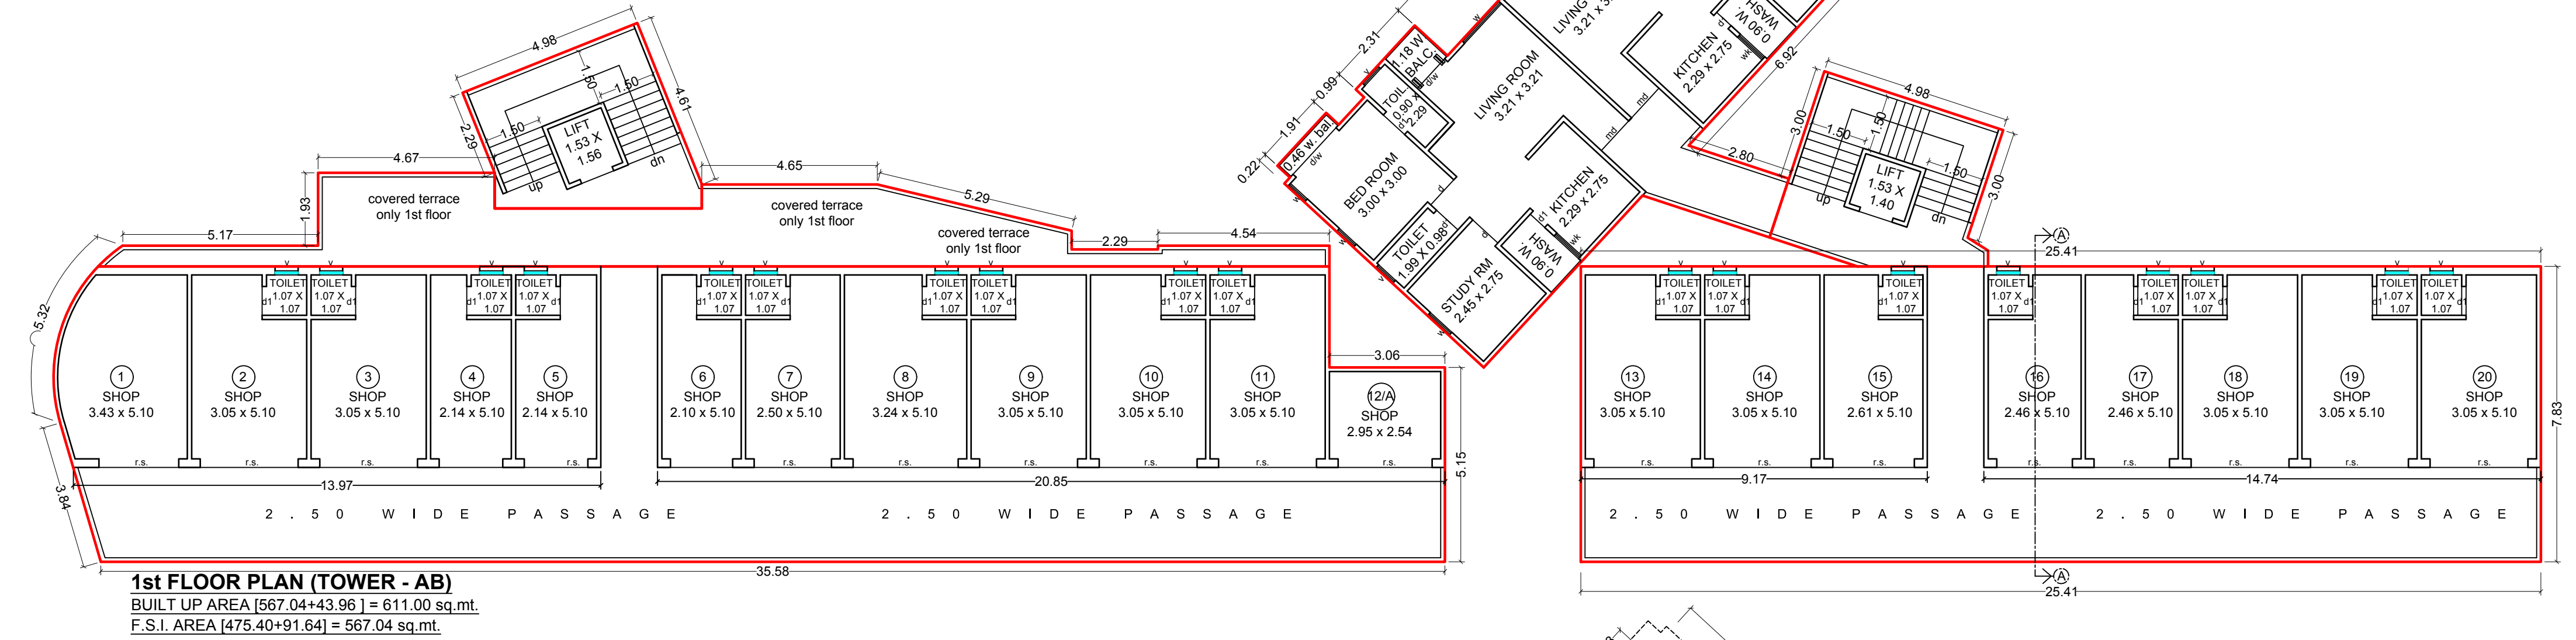

SIGNATURE OF ARCHITECTS-ENGINEERS	SIGNATURE OF OWNERS / BUILDERS.
Architect / Engineer / Surveyor V.M.C. Registration No. :- Name :- Address :-	⊗ Owner / Builder / Organizer / Developer or Authorized Agent of Owner