



**PROPOSED LAYOUT & BUILDING PLAN FOR BLOCK NO. 90, 91, 92,  
R.S.NO.- 67/2,66,67/1, AT VILLAGE: TALSAT, VADODARA.**

AREA TABLE  
FORM.NO.3  
(See Regulation NO.3.2(ix))

| A. AREA STATEMENT                                                    | SQ.MTS.                | I. LIST OF DRAWING ATTACHED |
|----------------------------------------------------------------------|------------------------|-----------------------------|
| 1. Area of land/property as per record or as per site condition 7/12 | 29138.00               | Sr.No Description Copies    |
| B. Deduction for:                                                    |                        |                             |
| (a) Proposed road (Nalliya Road cutting)                             | 368.76+457.89 = 826.65 |                             |
| 3. Net area of plot                                                  | 28311.35               |                             |
| 4. Common Plot                                                       | 2983.92                |                             |
| 5. Balance area of Plot                                              | 25327.43               |                             |
| 6. Permissible built up area on G.F. 40%                             | 10130.97               |                             |
| 7. Total permissible F.S.I. 1.6                                      |                        |                             |
| 8. Existing built up area Block No.                                  |                        |                             |
| 9. Proposed built up area                                            | AS PER PLOT TYPE       |                             |
| (i) Ground floor (Main structure)                                    |                        |                             |
| (ii) Out house /Garage                                               |                        |                             |
| Total proposed built up area                                         |                        |                             |
| 10. Grand total of built up area on G.F.                             | 8668.00                |                             |
| 11. Proposed floor space area                                        |                        |                             |
| Basement floor                                                       |                        |                             |
| Ground floor                                                         | 8668.00                |                             |
| Mazanine floor                                                       |                        |                             |
| First floor                                                          | 7431.99                |                             |
| Second floor                                                         | 3812.51                |                             |
| Third floor                                                          |                        |                             |
| Fourth floor(Upper Lvl.)                                             |                        |                             |
| Fourth floor(Lower Lvl.)                                             |                        |                             |
| Total proposed floor space area                                      | 19912.50               |                             |
| 12. Total existing floor space area(if any)                          |                        |                             |
| 13. Grand total of floor space area                                  |                        |                             |
| 14. Total f.s.i. consumed                                            | AS PER PLOT TYPE       |                             |
| B. PARKING STATEMENT                                                 |                        |                             |
| Total maximum possible floor space area                              |                        |                             |
| Residential (15%)                                                    |                        |                             |
| Commercial (30%)                                                     |                        |                             |
| ( )                                                                  |                        |                             |
| Total provided parking space                                         |                        |                             |
| Residential                                                          |                        |                             |
| Commercial                                                           |                        |                             |

Last approved plan (if any)  
Permissible order no.  
Date of approval  
Development permission is granted subject to the condition, the responsibility of the applicant and his Architect / Engineers / Survey / Structural Designer to follow relevant / S specification in structural design to ensure safety of the Building and as such structural designs are to be verified. Ownership of the Common Plot shall be in Joint Ownership of all the members of the layout area and shall not be saleable.  
STAMP AND SIGNATURE OF APPROVAL  
TOWN PLANNER  
Urban Development Authority  
VADODARA  
APPROVED SUBJECT TO CONDITION  
Laid down in BUILDING PERMISSION ORDER-0 VUDA/PERMISSION/2/1911-19  
DATE: 17-9-2012

i) Existing structure and adjoining property is seen by me and necessary precautions will be taken for smooth working without any defect to existing work.  
Manhole connection is possible and is verified by me.  
ii) Certificate that the plot under reference was surveyed by me on and the dimension of sides etc. of plot stated on are as measured on site and are as enclosed out tables with the area stated in the document of ownership /T.P. record/property card or 7-12 record.

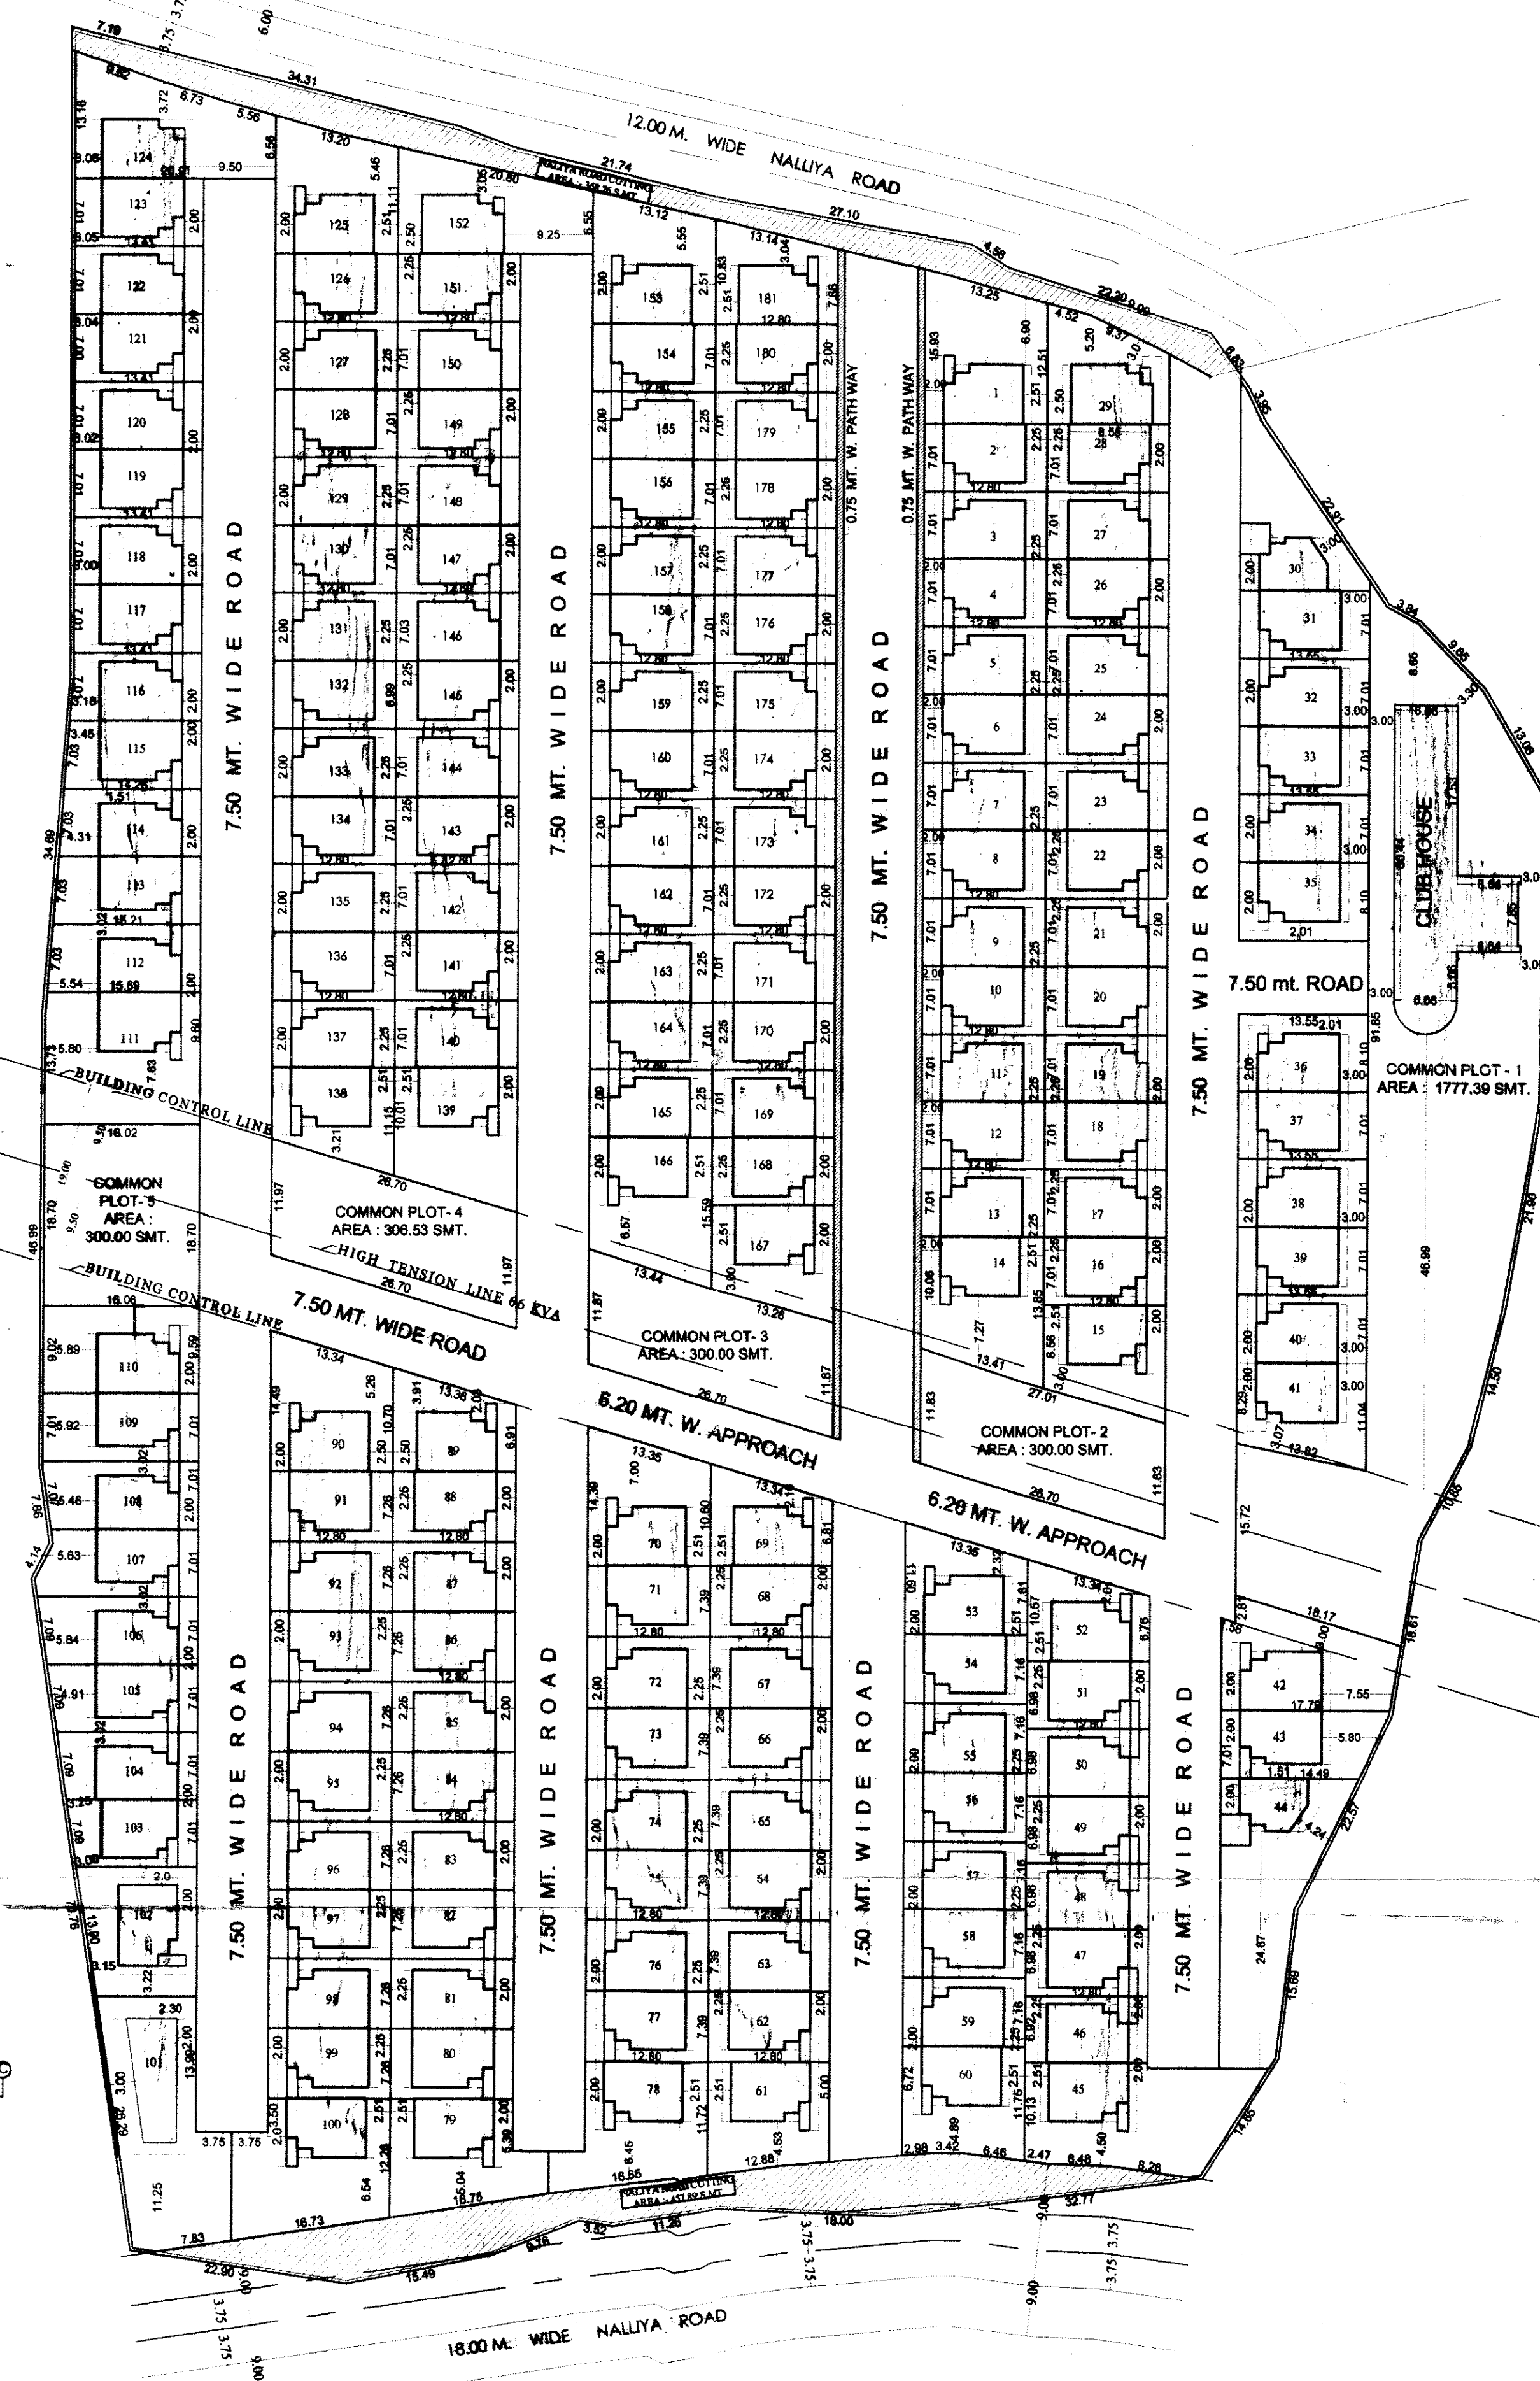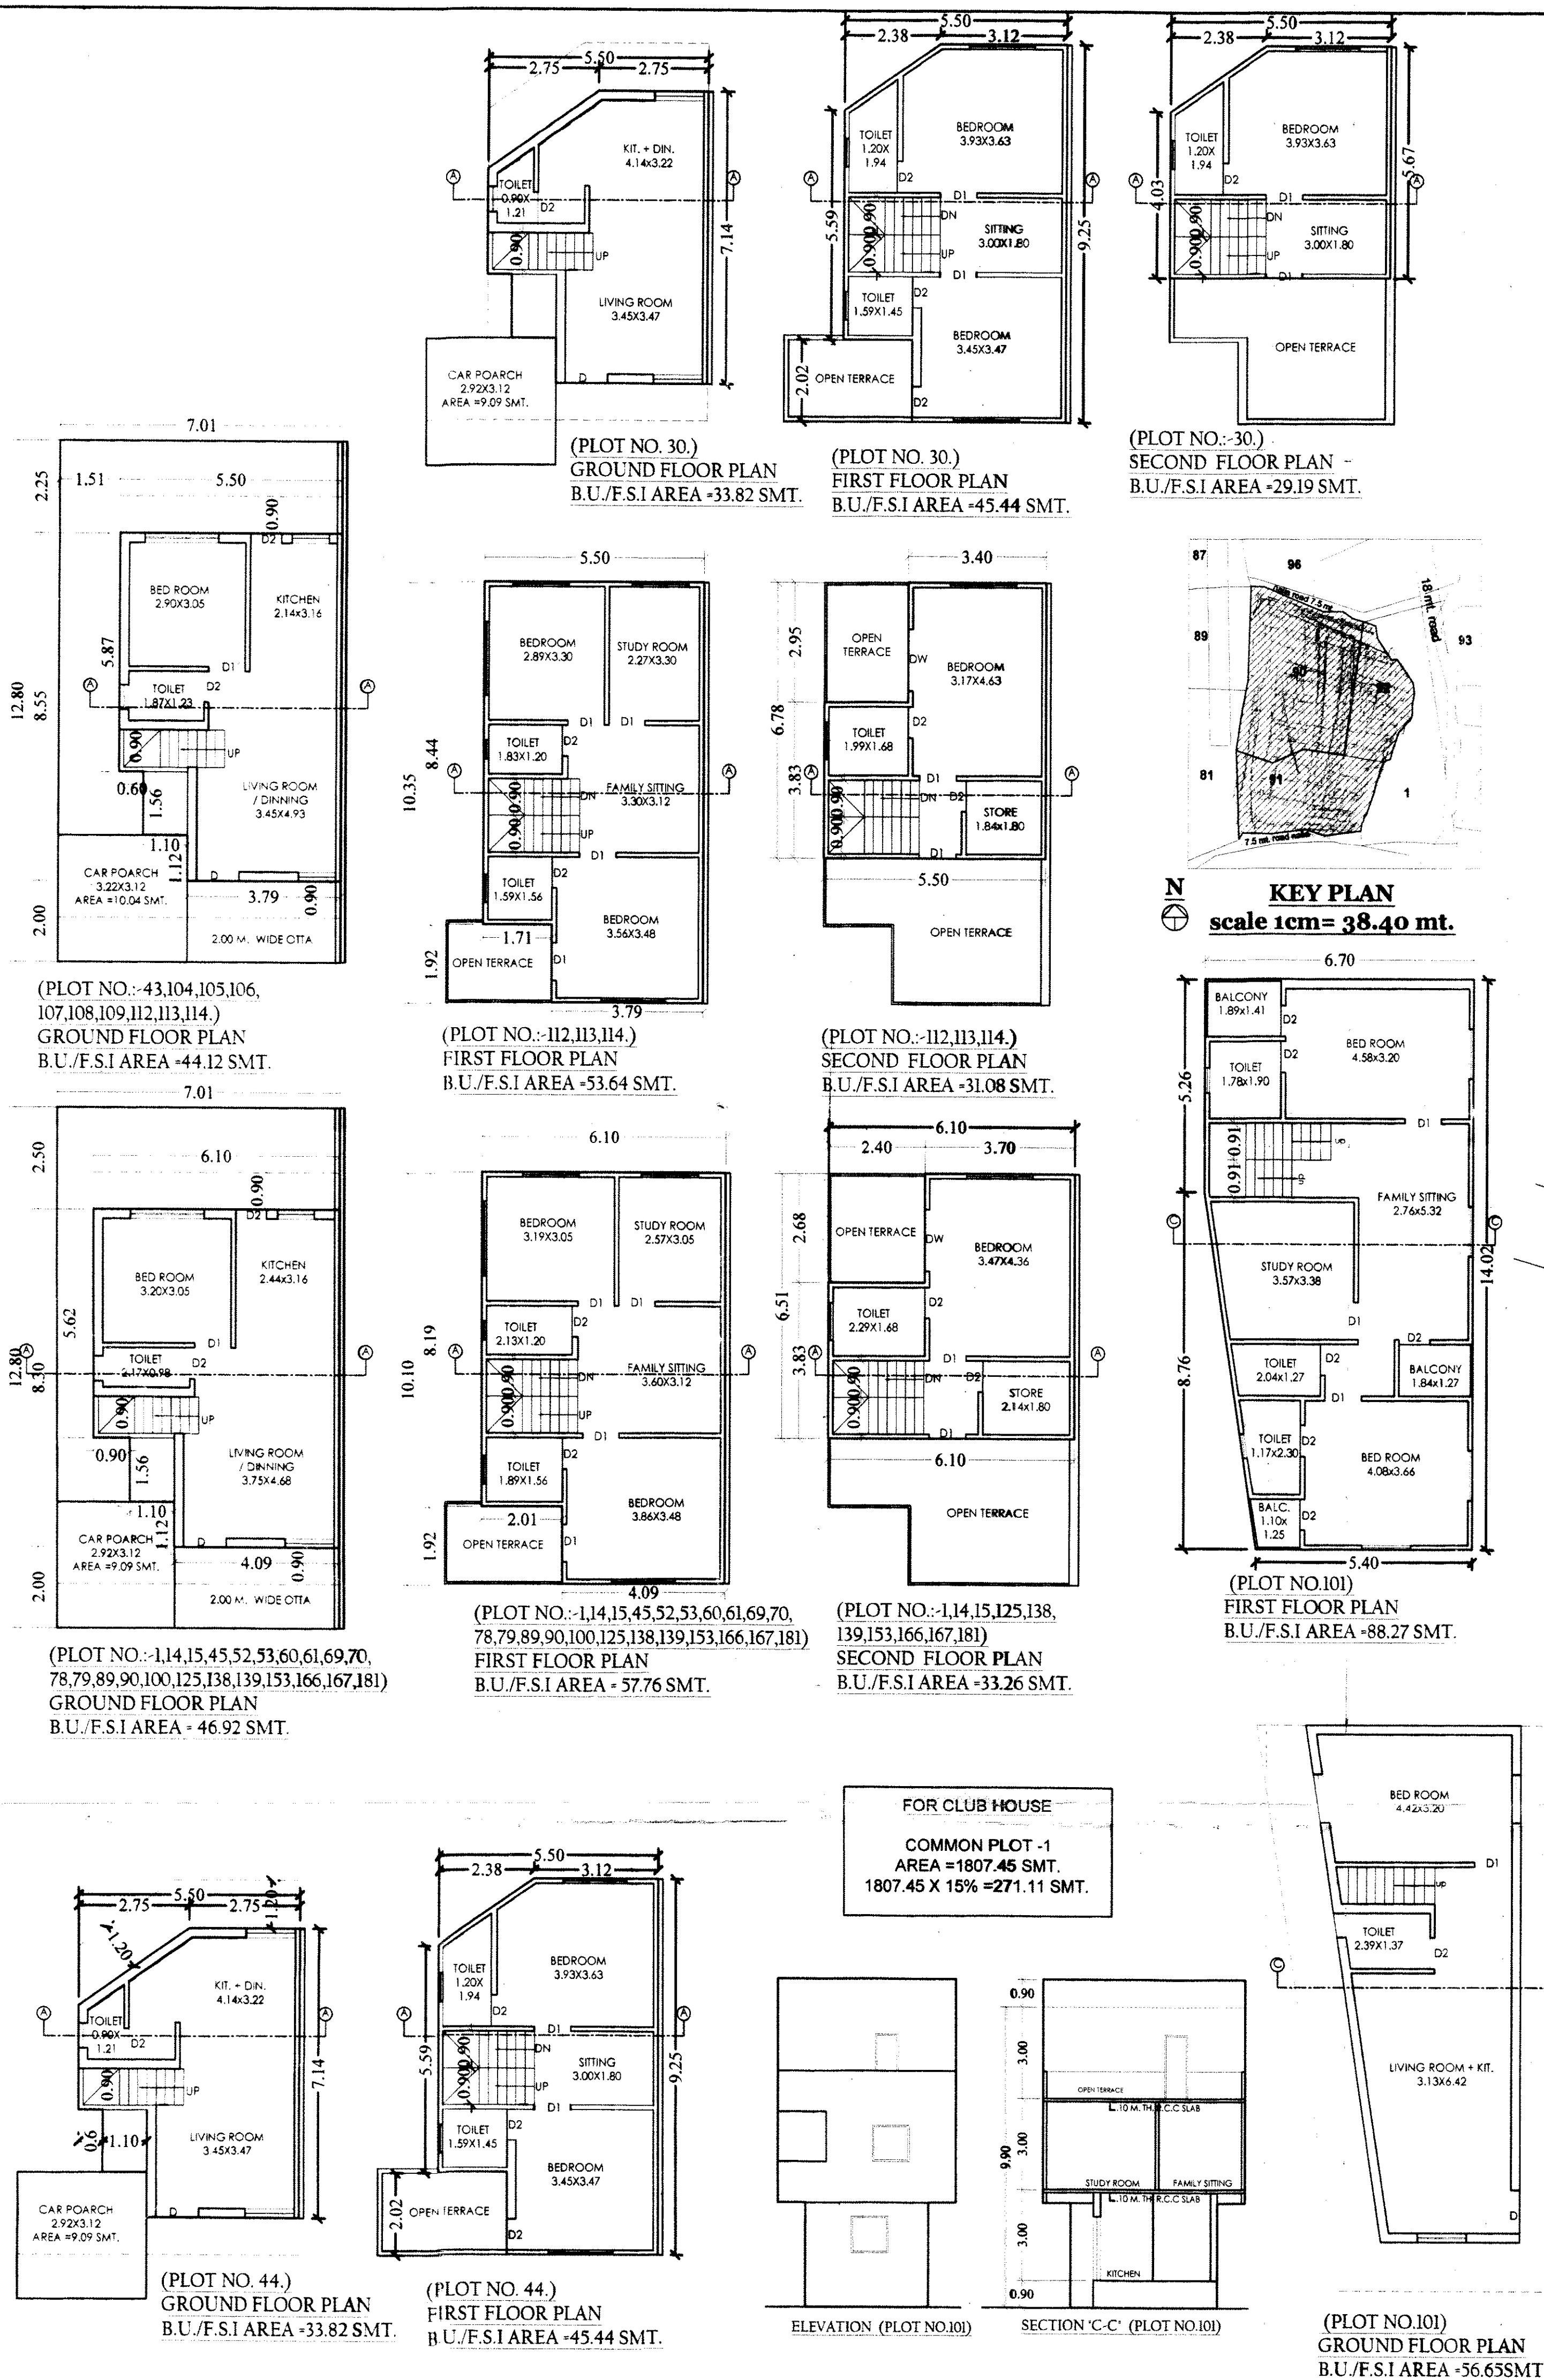

MANOJ SHETH  
ARCHITECT  
VMS Lic.No. AR-2/2011-2012



Owner / Builder / Organiser / Developer  
Or Authorised Agent of Owner

**PROPOSED LAYOUT & BUILDING PLAN FOR BLOCK NO. 90, 91, 92 ,  
R.S.NO.- 67/2,66,67/1, AT VILLAGE: TALSAT, VADODARA.**

APPROVED SUBJECT TO CONDITION  
LAID DOWN IN BUILDING PERMISSION  
ORDER NO. 17/9/2002  
DATE: 17-9-2002


Development permission is granted subject to the condition, the responsibility of the applicant and his Architect / Engineers / Survey / Structural Designer to follow relevant L.S. specification in structural design to ensure safety of the Building and its such structural designs are to verified

Town Planner  
Urban Development Authority  
VADODARA

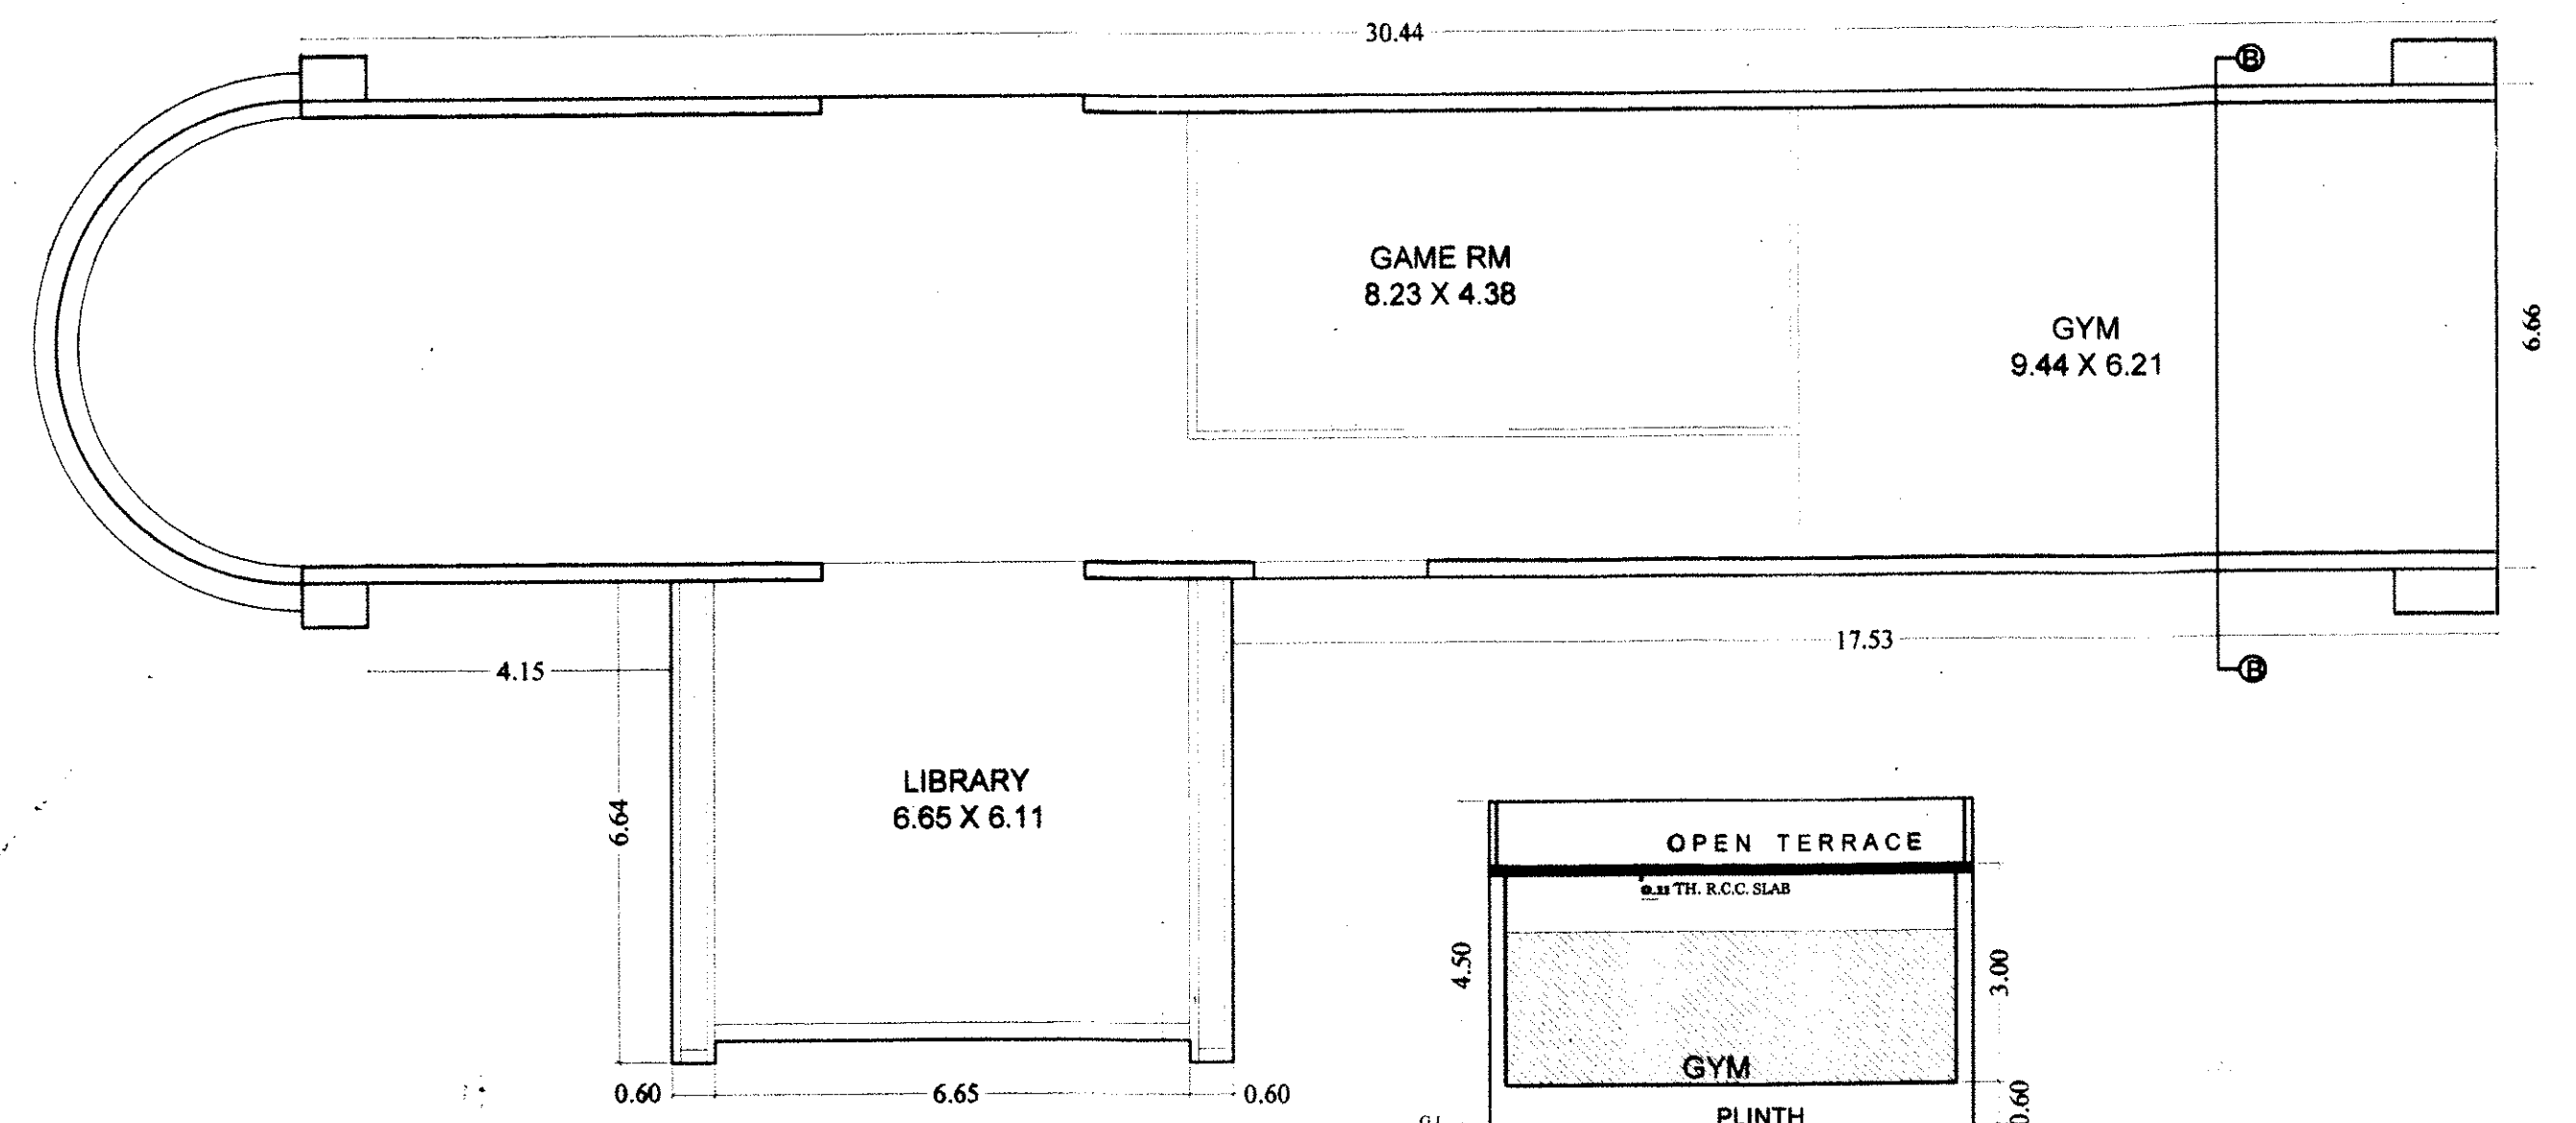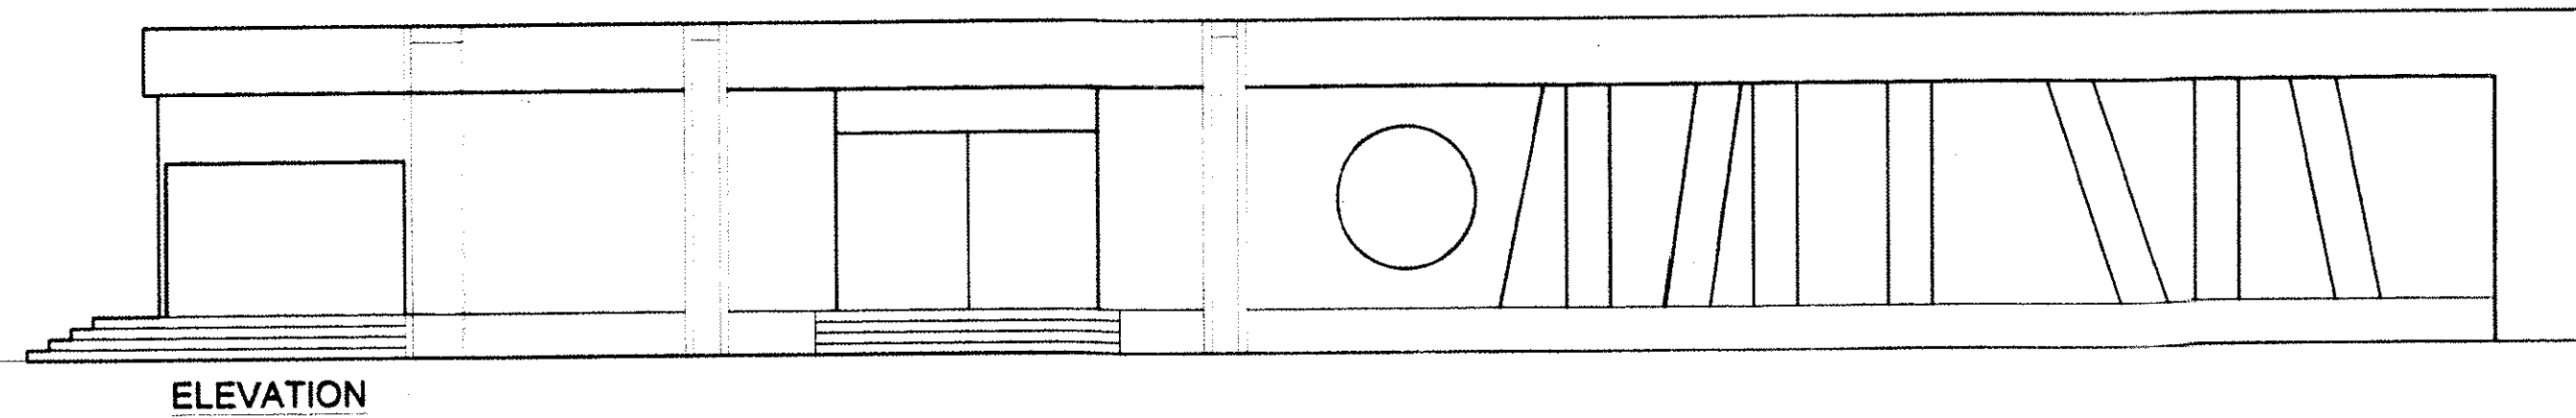


**CLUB HOUSE  
GROUND FLOOR PLAN**  
BUILT-UP AREA = 270.82 SQ.MT


**SECTION - B-B**

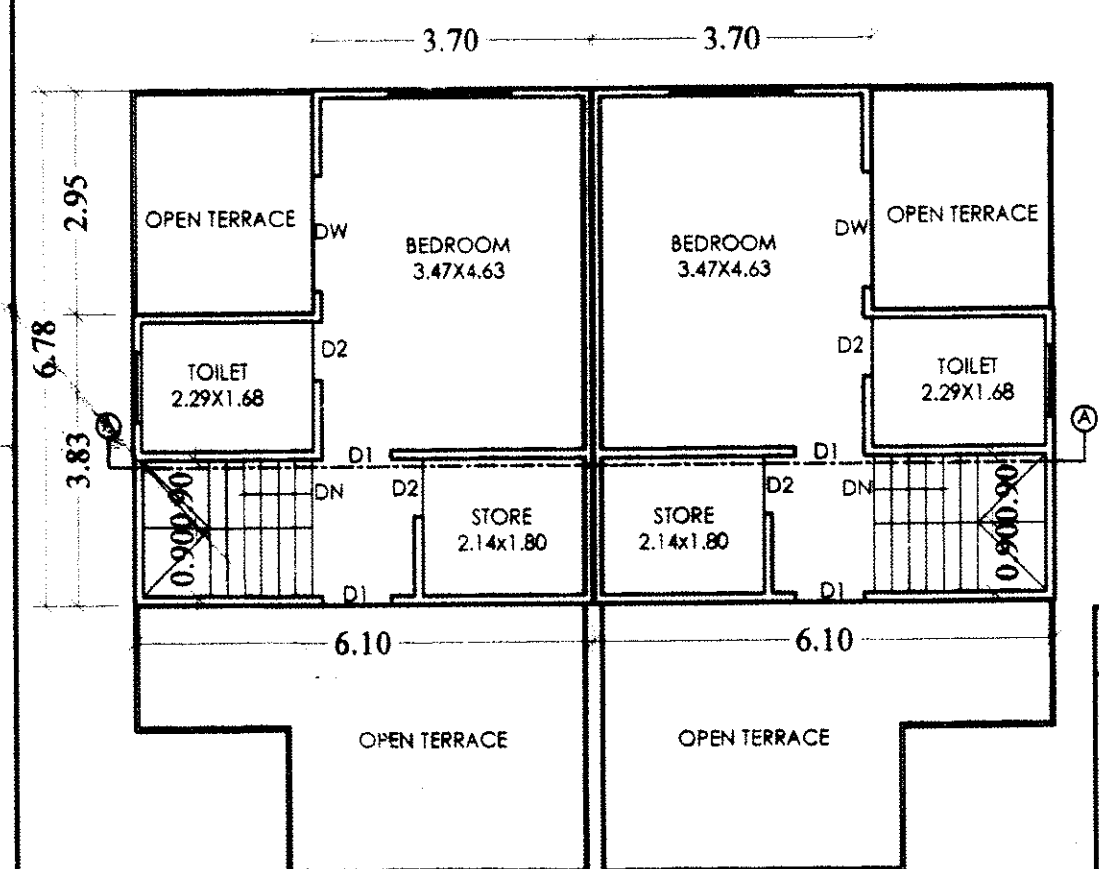


(PLOT NO.-2-13,16-29,31-42,111,115-124,  
126-137,140-152,154-165,168-180)  
SECOND FLOOR PLAN  
B.U./F.S.I AREA = 34.26 SMT.

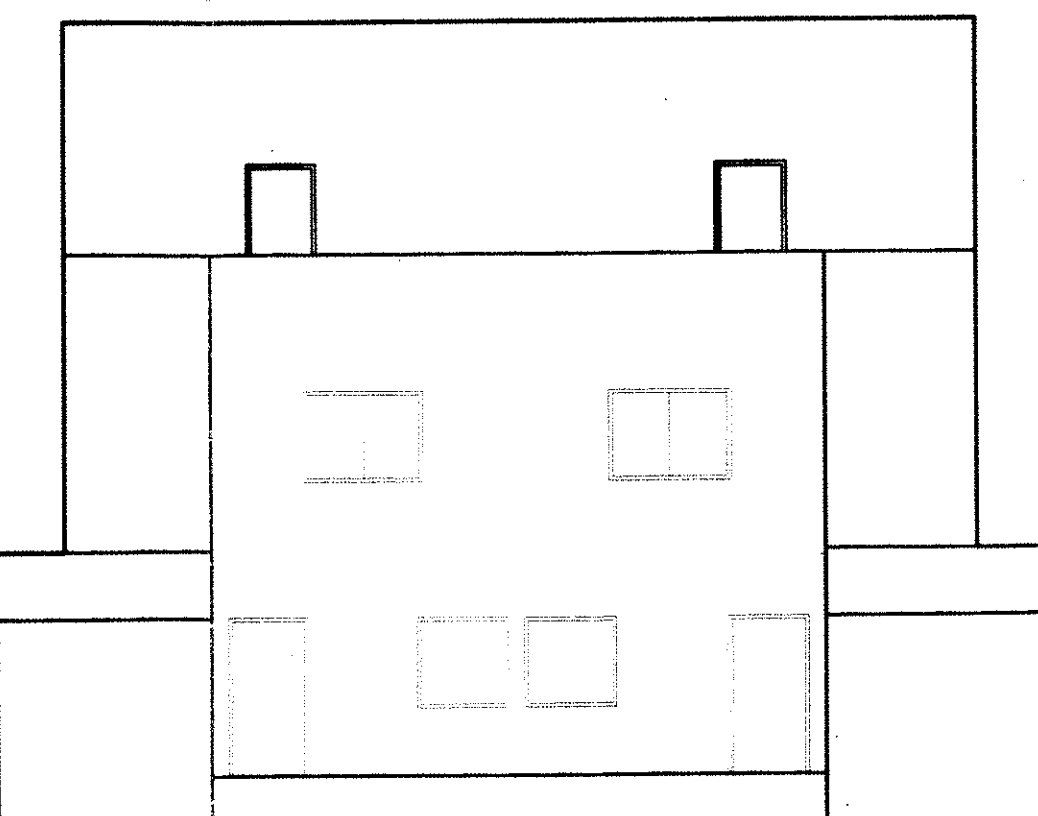


**ELEVATION (PLOT NO. 1 TO 100, 102 TO 181)**

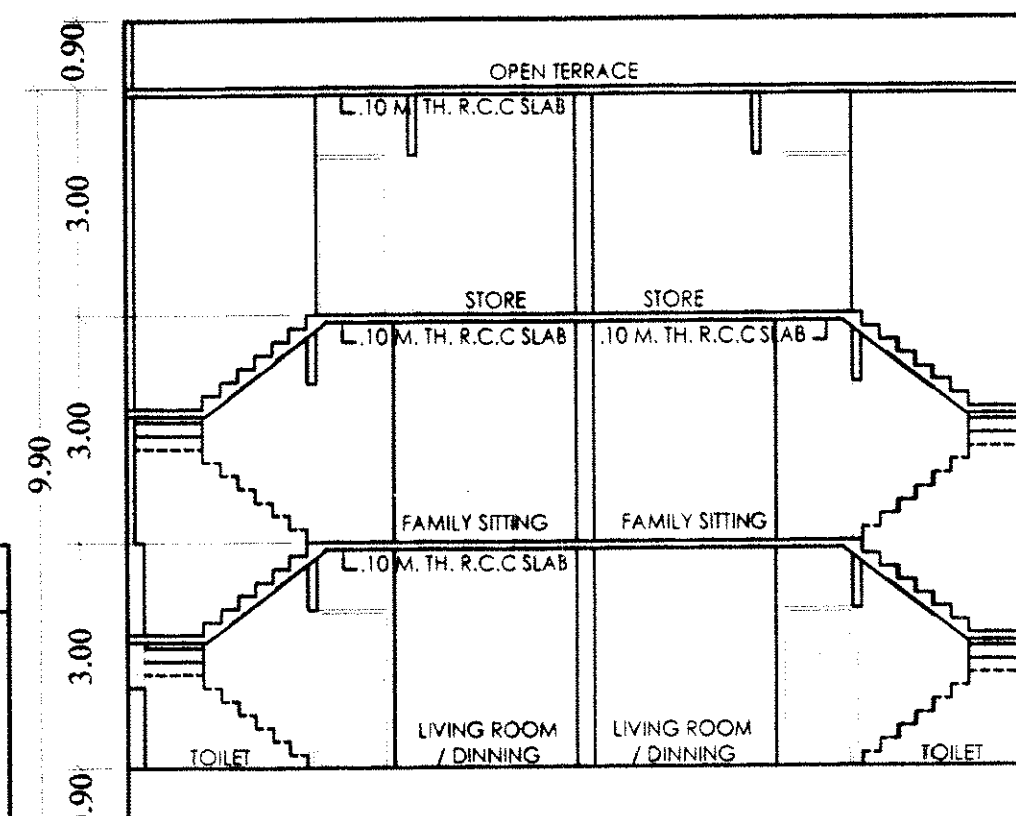


**SECTION 'A-A' (PLOT NO. 1 TO 100, 102 TO 181)**

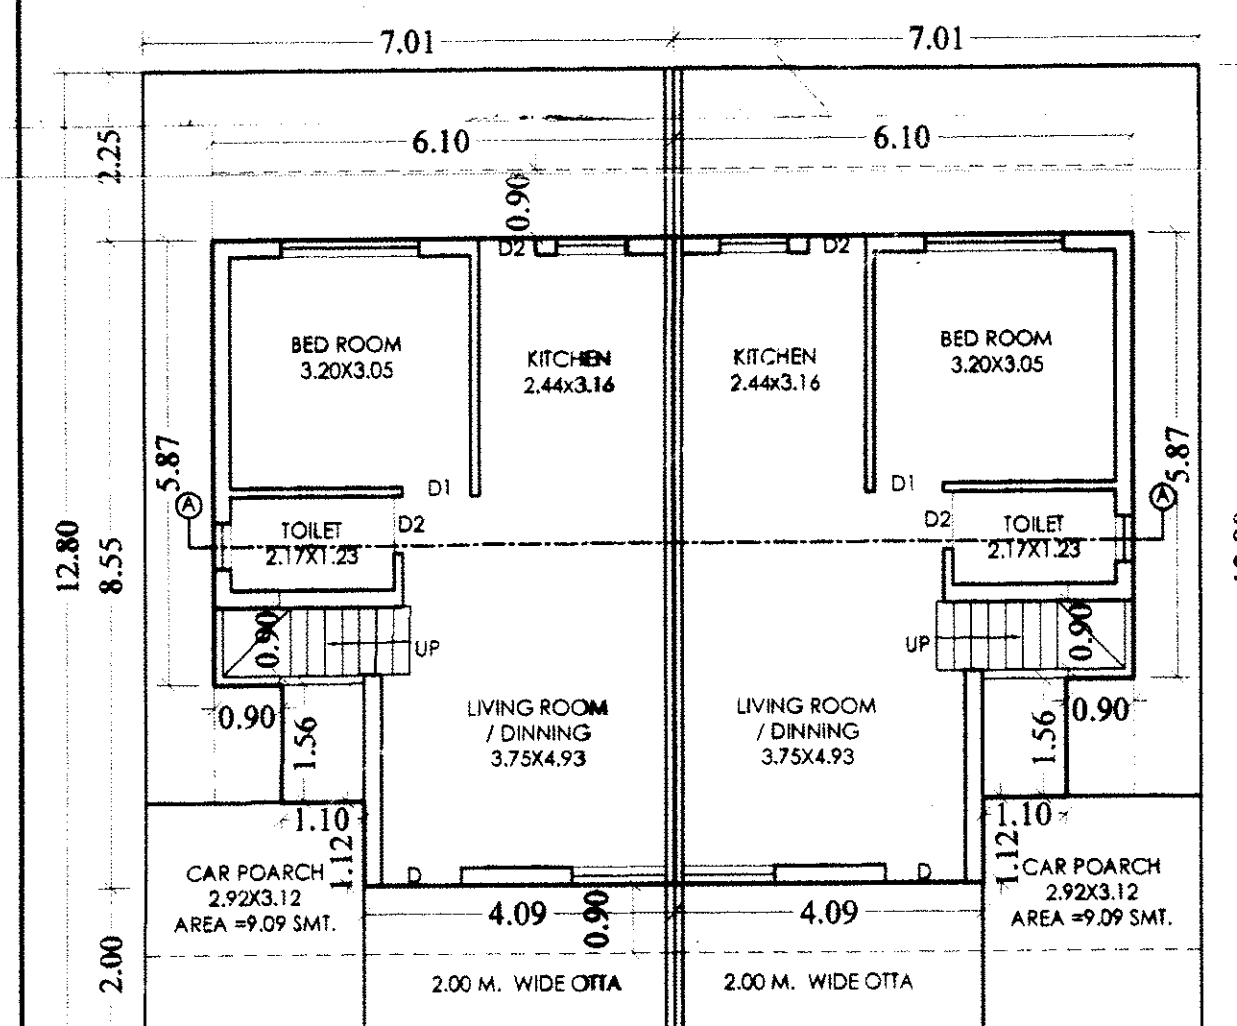

(PLOT NO.-2-13,16-29,31-42,46-51,54-59,62-68,71-77,80-88,  
91-99,102,110,111,115-124,126-137,140-152,154-165,168-180)  
GROUND FLOOR PLAN  
B.U./F.S.I AREA = 48.45 SMT.

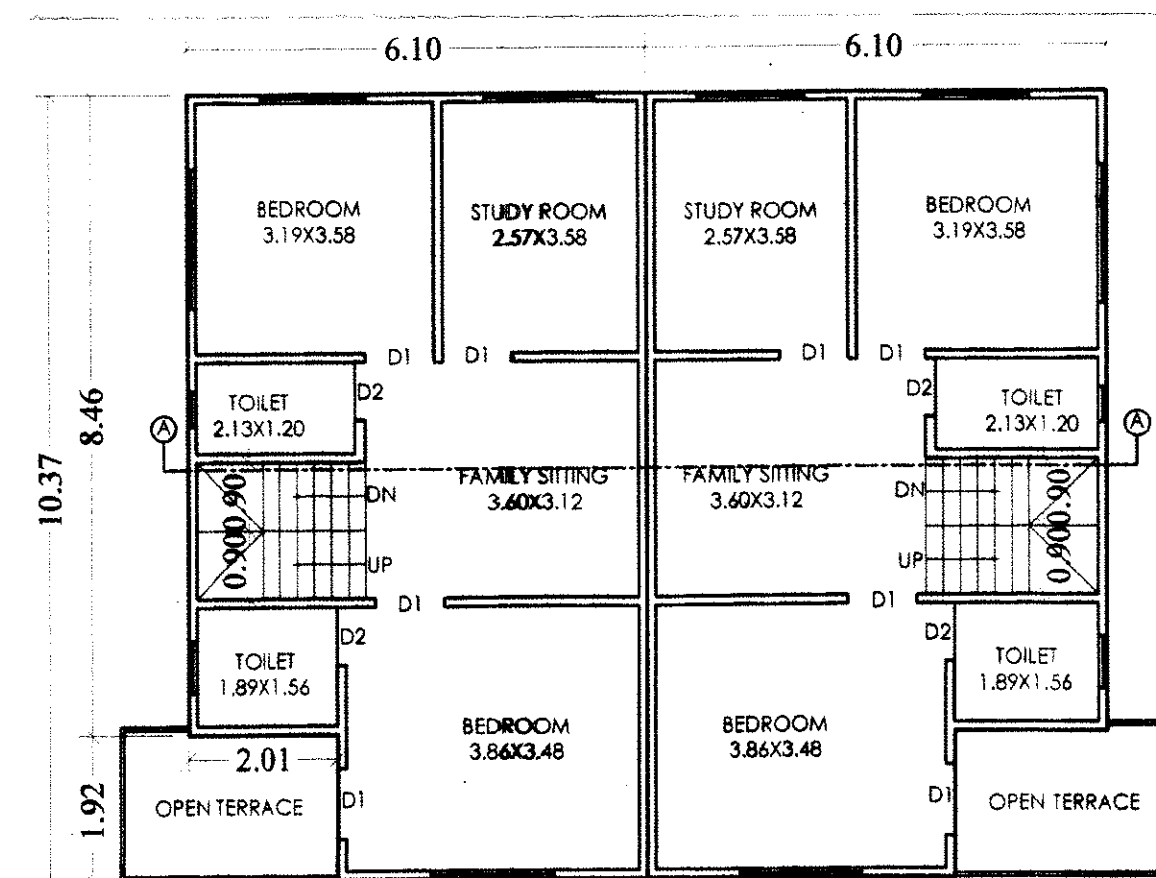

((PLOT NO.-2-13,16-29,31-42,  
111,115-124,126-137,140-152,154-165,168-180)  
FIRST FLOOR PLAN  
B.U./F.S.I AREA = 59.40 SMT.

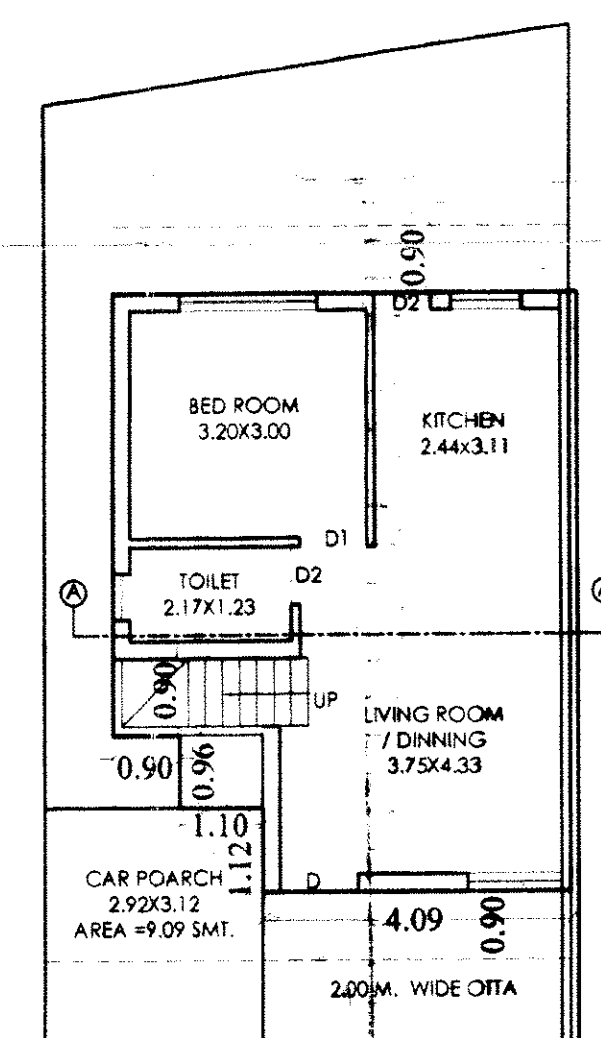

(PLOT NO.103)  
GROUND FLOOR PLAN  
B.U./F.S.I AREA = 45.02 SMT.

| AREA STATEMENT IN SQ.MT. |           |                 |                      |                         |                  |            |             |        |       |  |
|--------------------------|-----------|-----------------|----------------------|-------------------------|------------------|------------|-------------|--------|-------|--|
| PLOT NO.                 | PLOT AREA | B.U.A ON G.F. % | PERMI. G.COV. SQ.MT. | PER. F.S.I USED ON G.F. | G.COV. FIRST FL. | SECOND FL. | TOTAL F.S.I | F.S.I  | CONSU |  |
| 1                        | 182.65    | 50%             | 91.33                | 292.24                  | 46.92            | 57.76      | 33.26       | 137.94 | 0.76  |  |
| 2                        | 89.71     | 65%             | 58.31                | 143.54                  | 48.45            | 59.40      | 34.26       | 142.11 | 1.58  |  |
| 3                        | 89.71     | 65%             | 58.31                | 143.54                  | 48.45            | 59.40      | 34.26       | 142.11 | 1.58  |  |
| 4                        | 89.71     | 65%             | 58.31                | 143.54                  | 48.45            | 59.40      | 34.26       | 142.11 | 1.58  |  |
| 5                        | 89.71     | 65%             | 58.31                | 143.54                  | 48.45            | 59.40      | 34.26       | 142.11 | 1.58  |  |
| 6                        | 89.71     | 65%             | 58.31                | 143.54                  | 48.45            | 59.40      | 34.26       | 142.11 | 1.58  |  |
| 7                        | 89.71     | 65%             | 58.31                | 143.54                  | 48.45            | 59.40      | 34.26       | 142.11 | 1.58  |  |
| 8                        | 89.71     | 65%             | 58.31                | 143.54                  | 48.45            | 59.40      | 34.26       | 142.11 | 1.58  |  |
| 9                        | 89.71     | 65%             | 58.31                | 143.54                  | 48.45            | 59.40      | 34.26       | 142.11 | 1.58  |  |
| 10                       | 89.71     | 65%             | 58.31                | 143.54                  | 48.45            | 59.40      | 34.26       | 142.11 | 1.58  |  |
| 11                       | 89.71     | 65%             | 58.31                | 143.54                  | 48.45            | 59.40      | 34.26       | 142.11 | 1.58  |  |
| 12                       | 89.71     | 65%             | 58.31                | 143.54                  | 48.45            | 59.40      | 34.26       | 142.11 | 1.58  |  |
| 13                       | 89.71     | 65%             | 58.31                | 143.54                  | 48.45            | 59.40      | 34.26       | 142.11 | 1.58  |  |
| 14                       | 173.59    | 50%             | 86.80                | 277.74                  | 46.92            | 57.76      | 33.26       | 137.94 | 0.79  |  |
| 15                       | 132.38    | 50%             | 66.19                | 211.81                  | 46.92            | 57.76      | 33.26       | 137.94 | 1.04  |  |
| 16                       | 89.74     | 65%             | 58.33                | 143.58                  | 48.45            | 59.40      | 34.26       | 142.11 | 1.58  |  |
| 17                       | 89.71     | 65%             | 58.31                | 143.54                  | 48.45            | 59.40      | 34.26       | 142.11 | 1.58  |  |
| 18                       | 89.71     | 65%             | 58.31                | 143.54                  | 48.45            | 59.40      | 34.26       | 142.11 | 1.58  |  |
| 19                       | 89.71     | 65%             | 58.31                | 143.54                  | 48.45            | 59.40      | 34.26       | 142.11 | 1.58  |  |
| 20                       | 89.71     | 65%             | 58.31                | 143.54                  | 48.45            | 59.40      | 34.26       | 142.11 | 1.58  |  |
| 21                       | 89.71     | 65%             | 58.31                | 143.54                  | 48.45            | 59.40      | 34.26       | 142.11 | 1.58  |  |
| 22                       | 89.71     | 65%             | 58.31                | 143.54                  | 48.45            | 59.40      | 34.26       | 142.11 | 1.58  |  |
| 23                       | 89.71     | 65%             | 58.31                | 143.54                  | 48.45            | 59.40      | 34.26       | 142.11 | 1.58  |  |
| 24                       | 89.71     | 65%             | 58.31                | 143.54                  | 48.45            | 59.40      | 34.26       | 142.11 | 1.58  |  |
| 25                       | 89.71     | 65%             | 58.31                | 143.54                  | 48.45            | 59.40      | 34.26       | 142.11 | 1.58  |  |
| 26                       | 89.71     | 65%             | 58.31                | 143.54                  | 48.45            | 59.40      | 34.26       | 142.11 | 1.58  |  |
| 27                       | 89.71     | 65%             | 58.31                | 143.54                  | 48.45            | 59.40      | 34.26       | 142.11 | 1.58  |  |
| 28                       | 89.71     | 65%             | 58.31                | 143.54                  | 48.45            | 59.40      | 34.26       | 142.11 | 1.58  |  |
| 29                       | 130.26    | 50%             | 65.13                | 208.42                  | 48.45            | 59.40      | 34.26       | 142.11 | 1.09  |  |
| 30                       | 148.60    | 50%             | 74.30                | 237.76                  | 46.92            | 57.76      | 33.26       | 137.94 | 0.73  |  |
| 31                       | 94.94     | 65%             | 61.71                | 151.90                  | 48.45            | 59.40      | 34.26       | 142.11 | 1.50  |  |
| 32                       | 94.94     | 65%             | 61.71                | 151.90                  | 48.45            | 59.40      | 34.26       | 142.11 | 1.50  |  |
| 33                       | 94.94     | 65%             | 61.71                | 151.90                  | 48.45            | 59.40      | 34.26       | 142.11 | 1.50  |  |
| 34                       | 94.94     | 65%             | 61.71                | 151.90                  | 48.45            | 59.40      | 34.26       | 142.11 | 1.50  |  |
| 35                       | 109.76    | 50%             | 54.88                | 175.62                  | 48.45            | 59.40      | 34.26       | 142.11 | 1.29  |  |
| 36                       | 109.76    | 50%             | 54.88                | 175.62                  | 48.45            | 59.40      | 34.26       | 142.11 | 1.29  |  |
| 37                       | 94.94     | 65%             | 61.71                | 151.90                  | 48.45            | 59.40      | 34.26       | 142.11 | 1.50  |  |
| 38                       | 94.94     | 65%             | 61.71                | 151.90                  | 48.45            | 59.40      | 34.26       | 142.11 | 1.50  |  |
| 39                       | 94.94     | 65%             | 61.71                | 151.90                  | 48.45            | 59.40      | 34.26       | 142.11 | 1.50  |  |
| 40                       | 94.94     | 65%             | 61.71                | 151.90                  | 48.45            | 59.40      | 34.26       | 142.11 | 1.50  |  |
| 41                       | 130.94    | 50%             | 65.47                | 209.50                  | 48.45            | 59.40      | 34.26       | 142.11 | 1.09  |  |
| 42                       | 172.58    | 50%             | 86.29                | 276.13                  | 48.45            | 59.40      | 34.26       | 142.11 | 0.28  |  |
| 43                       | 113.58    | 50%             | 56.79                | 181.73                  | 44.12            | 0.00       | 0.00        | 44.12  | 0.39  |  |
| 44                       | 255.25    | 45%             | 114.86               | 408.40                  | 33.82            | 45.44      | 0.00        | 79.26  | 0.31  |  |
| 45                       | 236.49    | 50%             | 118.25               | 378.38                  | 46.92            | 57.76      | 0.00        | 104.68 | 0.44  |  |
| 46                       | 89.35     | 65%             | 58.08                | 142.96                  | 48.45            | 59.40      | 34.26       | 142.11 | 0.54  |  |
| 47                       | 89.35     | 65%             | 58.08                | 142.96                  | 48.45            | 59.40      | 34.26       | 142.11 | 0.54  |  |
| 48                       | 89.35     | 65%             | 58.08                | 142.96                  | 48.45            | 59.40      | 34.26       | 142.11 | 0.54  |  |
| 49                       | 89.35     | 65%             | 58.08                | 142.96                  | 48.45            | 59.40      | 34.26       | 142.11 | 0.54  |  |
| 50                       | 89.35     | 65%             | 58.08                | 142.96                  | 48.45            | 59.40      | 34.26       | 142.11 | 0.54  |  |
| 51                       | 89.35     | 65%             | 58.08                | 142.96                  | 48.45            | 59.40      | 34.26       | 142.11 | 0.54  |  |
| 52                       | 111.04    | 50%             | 55.52                | 177.66                  | 46.92            | 57.76      | 0.00        | 104.68 | 0.94  |  |
| 53                       | 124.47    | 50%             | 62.24                | 199.15                  | 46.92            | 57.76      | 0.00        | 104.68 | 0.84  |  |
| 54                       | 91.62     | 65%             | 59.55                | 146.59                  | 48.45            | 59.40      | 34.26       | 142.11 | 0.53  |  |
| 55                       | 91.62     | 65%             | 59.55                | 146.59                  | 48.45            | 59.40      | 34.26       | 142.11 | 0.53  |  |
| 56                       | 91.62     | 65%             | 59.55                | 146.59                  | 48.45            | 59.40      | 34.26       | 142.11 | 0.53  |  |
| 57                       | 91.61     | 65%             | 59.55                | 146.58                  | 48.45            | 59.40      | 34.26       | 142.11 | 0.53  |  |
| 58                       | 91.61     | 65%             | 59.55                | 146.58                  | 48.45            | 59.40      | 34.26       | 142.11 | 0.53  |  |
| 59                       | 91.61     | 65%             | 59.55                | 146.58                  | 48.45            | 59.40      | 34.26       | 142.11 | 0.53  |  |
| 60                       | 143.48    | 50%             | 71.74                | 229.57                  | 46.92            | 57.76      | 0.00        | 104.68 | 0.73  |  |
| 61                       | 139.29    | 50%             | 69.65                | 222.86                  | 46.92            | 57.76      | 0.00        | 104.68 | 0.75  |  |
| 62                       | 94.54     | 65%             | 61.45                | 151.26                  | 48.45            | 59.40      | 34.26       | 142.11 | 0.51  |  |
| 63                       | 94.54     | 65%             | 61.45                | 151.26                  | 48.45            | 59.40      | 34.26       | 142.11 | 0.51  |  |
| 64                       | 94.54     | 65%             | 61.45                | 151.26                  | 48.45            | 59.40      | 34.26       | 142.11 | 0.51  |  |
| 65                       | 94.54     | 65%             | 61.45                | 151.26                  | 48.45            | 59.40      | 34.26       | 142.11 | 0.51  |  |
| 66                       | 94.54     | 65%             | 61.45                | 151.26                  | 48.45            | 59.40      | 34.26       | 142.11 | 0.51  |  |
| 67                       | 94.54     | 65%             | 61.45                | 151.26                  | 48.45            | 59.40      | 34.26       | 142.11 | 0.51  |  |
| 68                       | 94.54     | 65%             | 61.45                | 151.26                  | 48.45            | 59.40      | 34.26       | 142.11 | 0.51  |  |
| 69                       | 111.38    | 50%             | 55.69                | 178.21                  | 46.92            | 57.76      | 0.00        | 104.68 | 0.94  |  |
| 70                       | 159.91    | 50%             | 79.96                | 255.86                  | 46.92            | 57.76      | 0.00        | 104.68 | 0.65  |  |
| 71                       | 94.54     | 65%             | 61.45                | 151.26                  | 48.45            | 59.40      | 34.26       | 142.11 | 0.51  |  |
| 72                       | 94.54     | 65%             | 61.45                | 151.26                  | 48.45            | 59.40      | 34.26       | 142.11 | 0.51  |  |
| 73                       | 94.54     | 65%             | 61.45                | 151.26                  | 48.45            | 59.40      | 34.26       | 142.11 | 0.51  |  |
| 74                       | 94.54     | 65%             | 61.45                | 151.26                  | 48.45            | 59.40      | 34.26       | 142.11 | 0.51  |  |
| 75                       | 94.54     | 65%             | 61.45                | 151.26                  | 48.45            | 59.40      | 34.26       | 142.11 | 0.51  |  |
| 76                       | 94.54     | 65%             | 61.45                | 151.26                  | 48.45            | 59.40      | 34.26       | 142.11 | 0.51  |  |
| 77                       | 94.54     | 65%             | 61.45                | 151.26                  | 48.45            | 59.40      | 34.26       | 142.11 | 0.51  |  |
| 78                       | 173.74    | 50%             | 86.87                | 277.98                  | 46.92            | 57.76      | 0.00        | 104.68 | 0.60  |  |
| 79                       | 161.68    | 50%             | 80.84                | 258.69                  | 46.92            | 57.76      | 0.00        | 104.68 | 0.65  |  |
| 80                       | 92.89     | 65%             | 60.38                | 148.62                  | 48.45            | 59.40      | 34.26       | 142.11 | 0.52  |  |
| 81                       | 92.89     | 65%             | 60.38                | 148.62                  | 48.45            | 59.40      | 34.26       | 142.11 | 0.52  |  |
| 82                       | 92.89     | 65%             | 60.38                | 148.62                  | 48.45            | 59.40      | 34.26       | 142.11 | 0.52  |  |
| 83                       | 92.89     | 65%             | 60.38                | 148.62                  | 48.45            | 59.40      | 34.26       | 142.11 | 0.52  |  |
| 84                       | 92.89     | 65%             | 60.38                | 148.62                  | 48.45            | 59.40      | 34.26       | 142.11 | 0.52  |  |
| 85                       | 92.89     | 65%             | 60.38                | 148.62                  | 48.45            | 59.40      | 34.26       | 142.11 | 0.52  |  |
| 86                       | 92.89     | 65%             | 60.38                | 148.62                  | 48.45            | 59.40      | 34.26       | 142.11 | 0.52  |  |
| 87                       | 92.89     | 65%             | 60.38                | 148.62                  | 48.45            | 59.40      | 34.26       | 142.11 | 0.52  |  |
| 88                       | 92.89     | 65%             | 60.38                | 148.62                  | 48.45            | 59.40      | 34.26       | 142.11 | 0.52  |  |
| 89                       | 112.68    | 50%             | 56.34                | 180.29                  | 46.92            | 57.76      | 0.00        | 104.68 | 0.93  |  |
| 90                       | 161.21    | 50%             | 80.61                | 257.94                  | 46.92            | 57.76      | 0.00        | 104.68 | 0.65  |  |

|              |          |     |        |         |         |         |         |          |      |
|--------------|----------|-----|--------|---------|---------|---------|---------|----------|------|
| 91-          | 92.89    | 65% | 60.38  | 148.62  | 48.45   | 0.00    | 0.00    | 48.45    | 0.52 |
| 92           | 92.89    | 65% | 60.38  | 148.62  | 48.45   | 0.00    | 0.00    | 48.45    | 0.52 |
| 93           | 92.89    | 65% | 60.38  | 148.62  | 48.45   | 0.00    | 0.00    | 48.45    | 0.52 |
| 94           | 92.89    | 65% | 60.38  | 148.62  | 48.45   | 0.00    | 0.00    | 48.45    | 0.52 |
| 95           | 92.89    | 65% | 60.38  | 148.62  | 48.45   | 0.00    | 0.00    | 48.45    | 0.52 |
| 96           | 92.89    | 65% | 60.38  | 148.62  | 48.45   | 0.00    | 0.00    | 48.45    | 0.52 |
| 97           | 92.89    | 65% | 60.38  | 148.62  | 48.45   | 0.00    | 0.00    | 48.45    | 0.52 |
| 98           | 92.89    | 65% | 60.38  | 148.62  | 48.45   | 0.00    | 0.00    | 48.45    | 0.52 |
| 99           | 92.89    | 65% | 60.38  | 148.62  | 48.45   | 0.00    | 0.00    | 48.45    | 0.52 |
| 100          | 210.21   | 50% | 105.11 | 336.34  | 46.92   | 57.76   | 0.00    | 104.68   | 0.50 |
| 101          | 263.94   | 45% | 118.77 | 422.30  | 56.65   | 88.27   | 0.00    | 144.92   | 0.55 |
| 102          | 156.93   | 50% | 78.47  | 251.09  | 48.45   | 0.00    | 0.00    | 48.45    | 0.31 |
| 103          | 90.84    | 65% | 59.05  | 145.34  | 45.02   | 0.00    | 0.00    | 45.02    | 0.50 |
| 104          | 98.14    | 50% | 49.07  | 157.02  | 44.12   | 0.00    | 0.00    | 44.12    | 0.45 |
| 105          | 105.45   | 50% | 52.73  | 168.72  | 44.12   | 0.00    | 0.00    | 44.12    | 0.42 |
| 106          | 112.75   | 50% | 56.38  | 180.40  | 44.12   | 0.00    | 0.00    | 44.12    | 0.39 |
| 107          | 112.02   | 50% | 56.01  | 179.23  | 44.12   | 0.00    | 0.00    | 44.12    | 0.39 |
| 108          | 110.15   | 50% | 55.08  | 176.24  | 44.12   | 0.00    | 0.00    | 44.12    | 0.40 |
| 109          | 112.94   | 50% | 56.47  | 180.70  | 44.12   | 0.00    | 0.00    | 44.12    | 0.39 |
| 110          | 145.13   | 45% | 65.31  | 232.21  | 48.45   | 0.00    | 0.00    | 48.45    | 0.33 |
| 111          | 219.44   | 50% | 109.72 | 351.10  | 48.45   | 59.40   | 34.26   | 142.11   | 0.65 |
| 112          | 108.82   | 50% | 54.41  | 174.11  | 44.12   | 53.64   | 31.08   | 128.84   | 1.18 |
| 113          | 104.84   | 50% | 52.42  | 167.74  | 44.12   | 53.64   | 31.08   | 128.84   | 1.23 |
| 114          | 100.86   | 50% | 50.43  | 161.38  | 44.12   | 53.64   | 31.08   | 128.84   | 1.28 |
| 115          | 96.88    | 65% | 62.97  | 155.01  | 48.45   | 59.40   | 34.26   | 142.11   | 1.47 |
| 116          | 923.18   | 65% | 600.07 | 1477.09 | 48.45   | 59.40   | 34.26   | 142.11   | 0.15 |
| 117          | 92.45    | 65% | 60.09  | 147.92  | 48.45   | 59.40   | 34.26   | 142.11   | 1.54 |
| 118          | 92.52    | 65% | 60.14  | 148.03  | 48.45   | 59.40   | 34.26   | 142.11   | 1.54 |
| 119          | 92.59    | 65% | 60.18  | 148.14  | 48.45   | 59.40   | 34.26   | 142.11   | 1.53 |
| 120          | 92.69    | 65% | 60.25  | 148.30  | 48.45   | 59.40   | 34.26   | 142.11   | 1.53 |
| 121          | 92.69    | 65% | 60.25  | 148.30  | 48.45   | 59.40   | 34.26   | 142.11   | 1.53 |
| 122          | 92.79    | 65% | 60.31  | 148.46  | 48.45   | 59.40   | 34.26   | 142.11   | 1.53 |
| 123          | 92.86    | 65% | 60.36  | 148.58  | 48.45   | 59.40   | 34.26   | 142.11   | 1.53 |
| 124          | 201.55   | 50% | 100.78 | 322.48  | 48.45   | 59.40   | 34.26   | 142.11   | 0.71 |
| 125          | 161.85   | 50% | 80.93  | 258.96  | 46.92   | 57.76   | 33.26   | 137.94   | 0.85 |
| 126          | 89.71    | 65% | 58.31  | 143.54  | 48.45   | 59.40   | 34.26   | 142.11   | 1.58 |
| 127          | 89.71    | 65% | 58.31  | 143.54  | 48.45   | 59.40   | 34.26   | 142.11   | 1.58 |
| 128          | 89.71    | 65% | 58.31  | 143.54  | 48.45   | 59.40   | 34.26   | 142.11   | 1.58 |
| 129          | 89.71    | 65% | 58.31  | 143.54  | 48.45   | 59.40   | 34.26   | 142.11   | 1.58 |
| 130          | 89.71    | 65% | 58.31  | 143.54  | 48.45   | 59.40   | 34.26   | 142.11   | 1.58 |
| 131          | 89.71    | 65% | 58.31  | 143.54  | 48.45   | 59.40   | 34.26   | 142.11   | 1.58 |
| 132          | 89.71    | 65% | 58.31  | 143.54  | 48.45   | 59.40   | 34.26   | 142.11   | 1.58 |
| 133          | 89.71    | 65% | 58.31  | 143.54  | 48.45   | 59.40   | 34.26   | 142.11   | 1.58 |
| 134          | 89.71    | 65% | 58.31  | 143.54  | 48.45   | 59.40   | 34.26   | 142.11   | 1.58 |
| 135          | 89.71    | 65% | 58.31  | 143.54  | 48.45   | 59.40   | 34.26   | 142.11   | 1.58 |
| 136          | 89.71    | 65% | 58.31  | 143.54  | 48.45   | 59.40   | 34.26   | 142.11   | 1.58 |
| 137          | 89.71    | 65% | 58.31  | 143.54  | 48.45   | 59.40   | 34.26   | 142.11   | 1.58 |
| 138          | 118.52   | 50% | 77.04  | 189.63  | 46.92   | 57.76   | 33.26   | 137.94   | 1.16 |
| 139          | 167.05   | 50% | 108.58 | 267.28  | 46.92   | 57.76   | 33.26   | 137.94   | 0.83 |
| 140          | 89.71    | 65% | 58.31  | 143.54  | 48.45   | 59.40   | 34.26   | 142.11   | 1.58 |
| 141          | 89.71    | 65% | 58.31  | 143.54  | 48.45   | 59.40   | 34.26   | 142.11   | 1.58 |
| 142          | 89.71    | 65% | 58.31  | 143.54  | 48.45   | 59.40   | 34.26   | 142.11   | 1.58 |
| 143          | 89.71    | 65% | 58.31  | 143.54  | 48.45   | 59.40   | 34.26   | 142.11   | 1.58 |
| 144          | 89.71    | 65% | 58.31  | 143.54  | 48.45   | 59.40   | 34.26   | 142.11   | 1.58 |
| 145          | 89.71    | 65% | 58.31  | 143.54  | 48.45   | 59.40   | 34.26   | 142.11   | 1.58 |
| 146          | 89.71    | 65% | 58.31  | 143.54  | 48.45   | 59.40   | 34.26   | 142.11   | 1.58 |
| 147          | 89.71    | 65% | 58.31  | 143.54  | 48.45   | 59.40   | 34.26   | 142.11   | 1.58 |
| 148          | 89.71    | 65% | 58.31  | 143.54  | 48.45   | 59.40   | 34.26   | 142.11   | 1.58 |
| 149          | 89.71    | 65% | 58.31  | 143.54  | 48.45   | 59.40   | 34.26   | 142.11   | 1.58 |
| 150          | 89.71    | 65% | 58.31  | 143.54  | 48.45   | 59.40   | 34.26   | 142.11   | 1.58 |
| 151          | 89.71    | 65% | 58.31  | 143.54  | 48.45   | 59.40   | 34.26   | 142.11   | 1.58 |
| 152          | 179.23   | 50% | 89.62  | 286.77  | 48.45   | 59.40   | 34.26   | 142.11   | 0.79 |
| 153          | 157.09   | 50% | 78.55  | 251.34  | 46.92   | 57.76   | 33.26   | 137.94   | 0.88 |
| 154          | 89.71    | 65% | 58.31  | 143.54  | 48.45   | 59.40   | 34.26   | 142.11   | 1.58 |
| 155          | 89.71    | 65% | 58.31  | 143.54  | 48.45   | 59.40   | 34.26   | 142.11   | 1.58 |
| 156          | 89.71    | 65% | 58.31  | 143.54  | 48.45   | 59.40   | 34.26   | 142.11   | 1.58 |
| 157          | 89.71    | 65% | 58.31  | 143.54  | 48.45   | 59.40   | 34.26   | 142.11   | 1.58 |
| 158          | 89.71    | 65% | 58.31  | 143.54  | 48.45   | 59.40   | 34.26   | 142.11   | 1.58 |
| 159          | 89.71    | 65% | 58.31  | 143.54  | 48.45   | 59.40   | 34.26   | 142.11   | 1.58 |
| 160          | 89.71    | 65% | 58.31  | 143.54  | 48.45   | 59.40   | 34.26   | 142.11   | 1.58 |
| 161          | 89.71    | 65% | 58.31  | 143.54  | 48.45   | 59.40   | 34.26   | 142.11   | 1.58 |
| 162          | 89.71    | 65% | 58.31  | 143.54  | 48.45   | 59.40   | 34.26   | 142.11   | 1.58 |
| 163          | 89.71    | 65% | 58.31  | 143.54  | 48.45   | 59.40   | 34.26   | 142.11   | 1.58 |
| 164          | 89.71    | 65% | 58.31  | 143.54  | 48.45   | 59.40   | 34.26   | 142.11   | 1.58 |
| 165          | 89.71    | 65% | 58.31  | 143.54  | 48.45   | 59.40   | 34.26   | 142.11   | 1.58 |
| 166          | 173.39   | 50% | 86.70  | 277.42  | 46.92   | 57.76   | 33.26   | 137.94   | 0.80 |
| 167          | 132.20   | 50% | 66.10  | 211.52  | 46.92   | 57.76   | 33.26   | 137.94   | 1.04 |
| 168          | 89.71    | 65% | 58.31  | 143.54  | 48.45   | 59.40   | 34.26   | 142.11   | 1.58 |
| 169          | 89.71    | 65% | 58.31  | 143.54  | 48.45   | 59.40   | 34.26   | 142.11   | 1.58 |
| 170          | 89.71    | 65% | 58.31  | 143.54  | 48.45   | 59.40   | 34.26   | 142.11   | 1.58 |
| 171          | 89.71    | 65% | 58.31  | 143.54  | 48.45   | 59.40   | 34.26   | 142.11   | 1.58 |
| 172          | 89.71    | 65% | 58.31  | 143.54  | 48.45   | 59.40   | 34.26   | 142.11   | 1.58 |
| 173          | 89.71    | 65% | 58.31  | 143.54  | 48.45   | 59.40   | 34.26   | 142.11   | 1.58 |
| 174          | 89.71    | 65% | 58.31  | 143.54  | 48.45   | 59.40   | 34.26   | 142.11   | 1.58 |
| 175          | 89.71    | 65% | 58.31  | 143.54  | 48.45   | 59.40   | 34.26   | 142.11   | 1.58 |
| 176          | 89.71    | 65% | 58.31  | 143.54  | 48.45   | 59.40   | 34.26   | 142.11   | 1.58 |
| 177          | 89.71    | 65% | 58.31  | 143.54  | 48.45   | 59.40   | 34.26   | 142.11   | 1.58 |
| 178          | 89.71    | 65% | 58.31  | 143.54  | 48.45   | 59.40   | 34.26   | 142.11   | 1.58 |
| 179          | 89.71    | 65% | 58.31  | 143.54  | 48.45   | 59.40   | 34.26   | 142.11   | 1.58 |
| 180          | 89.71    | 65% | 58.31  | 143.54  | 48.45   | 59.40   | 34.26   | 142.11   | 1.58 |
| 181          | 119.79   | 50% | 59.90  | 191.66  | 46.92   | 57.76   | 33.26   | 137.94   | 1.15 |
| TOTAL        | 19905.96 |     |        |         | 8668.00 | 7431.99 | 3812.51 | 19912.50 |      |
| COMM. PLOT   | 2839.26  |     |        |         |         |         |         |          |      |
| ROAD AREA    | 5490.48  |     |        |         |         |         |         |          |      |
| NET AREA     | 28235.70 |     |        |         |         |         |         |          |      |
| ROAD CUTTING | 826.65   |     |        |         |         |         |         |          |      |
| TOTAL LAND   | 29062.35 |     |        |         |         |         |         |          |      |