

Key plan
Scale:- N.T.s.


Prop.site

:- STAIR DETAIL :-
 Width :- 1.525 mt.
 Tread :- 0.25 "
 Riser :- 0.16 "

AREA TABLE

FLOOR	BUILT UP AREA						TOTAL B.U.P AREA	OPEN	STAIR/PASS. LIFT AREA	LESS IN F.S.I.	TOTAL F.S.I. B.U.P
	TOWER "1" B.U.P	TOWER "2" B.U.P	TOWER "3" B.U.P	TOWER "4" B.U.P	TOWER "5" B.U.P	CLUB HOUSE					
G.F.	314.49	274.81	274.81	293.48	293.48	72.78	1523.95	3210.16	-----	1451.07	72.88
1ST.	314.49	274.81	274.81	293.48	293.48	72.78	1523.95	3210.16	222.35	-----	1301.60
2ND.	314.49	274.81	274.81	293.48	293.48	-----	1451.07	3283.04	222.35	-----	1228.72
3RD.	314.49	274.81	274.81	293.48	293.48	-----	1451.07	3283.04	222.35	-----	1228.72
4TH.	314.49	274.81	274.81	293.48	293.48	-----	1451.07	3283.04	222.35	-----	1228.72

[illegible]










 


Development permission is granted to condition that it shall be the responsibility of the applicant & his Architect/Engineer/Structural/Structural Designer to follow the relevant I. S. application & structural design to ensure safety of the buildings & as such structural designers are not verified.

[illegible]

APPROVED as amended and subject to conditions mentioned in this office letter No. Ruda / Tech / Dev /
Dated 18-08-2018


JUNIOR TOWN PLANNER
RAJKOT URBAN DEVELOPMENT AUTHORITY
RAJKOT

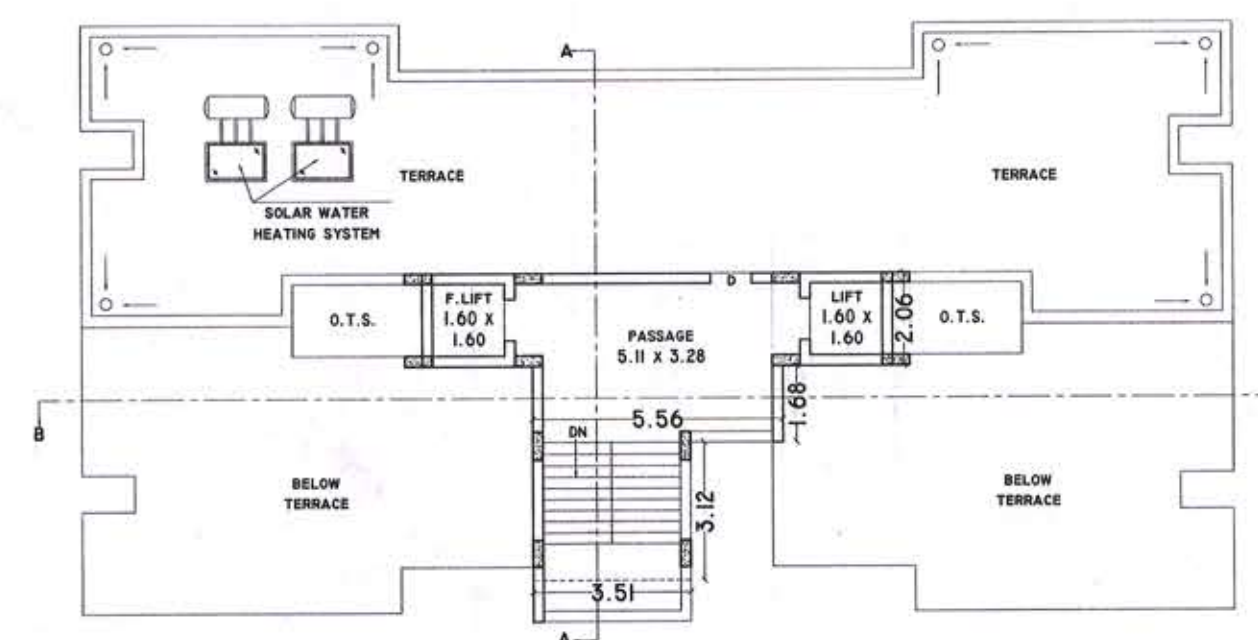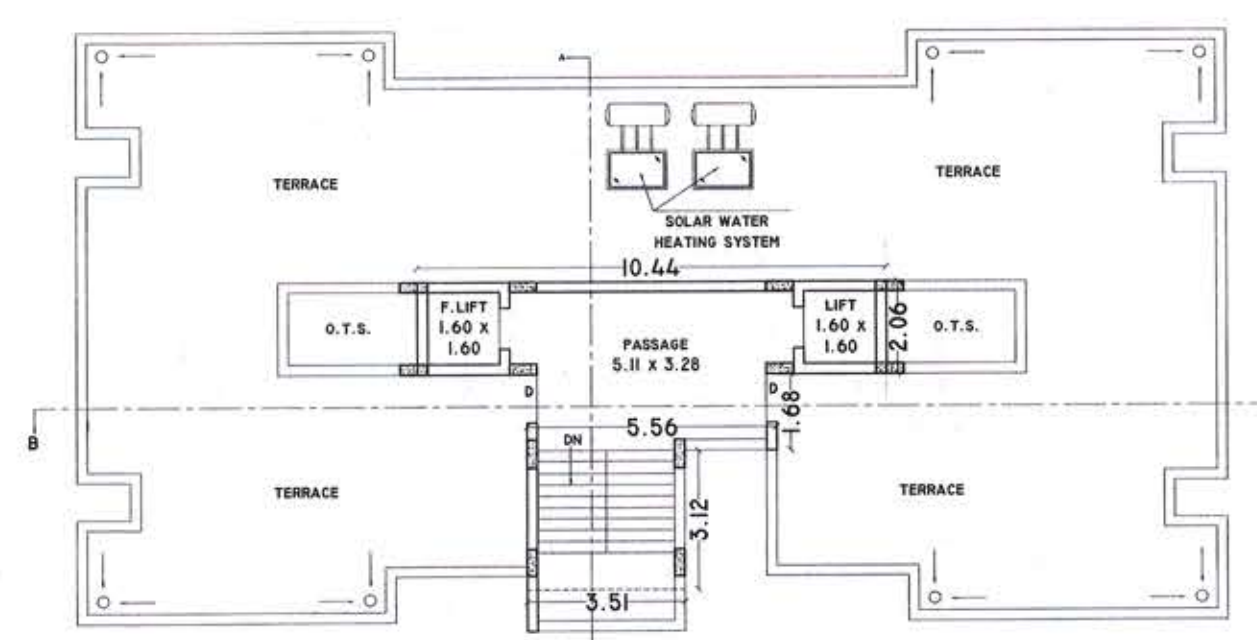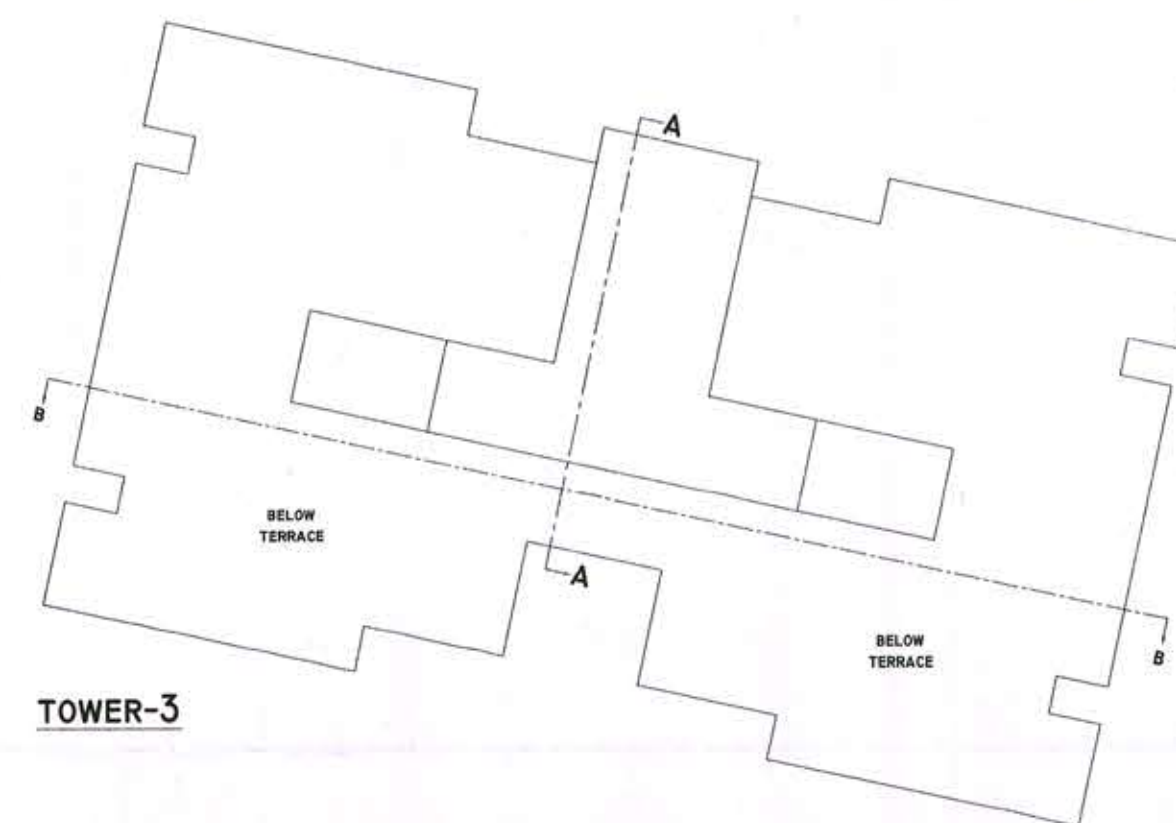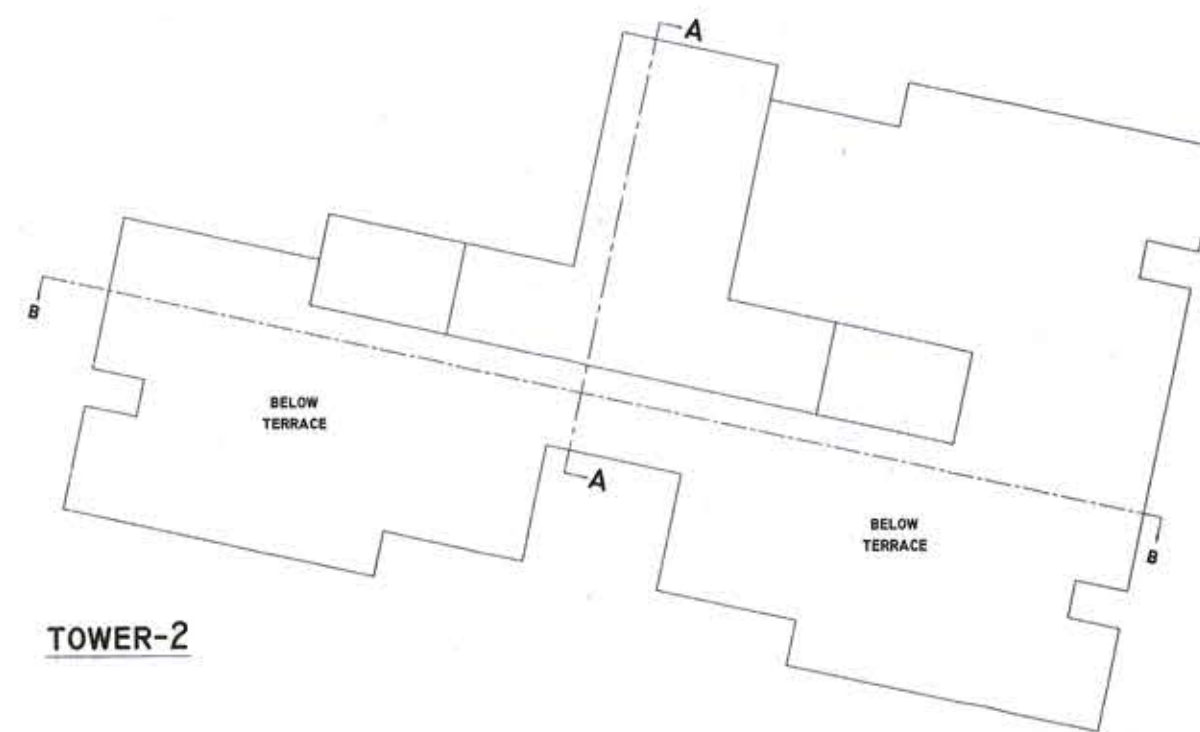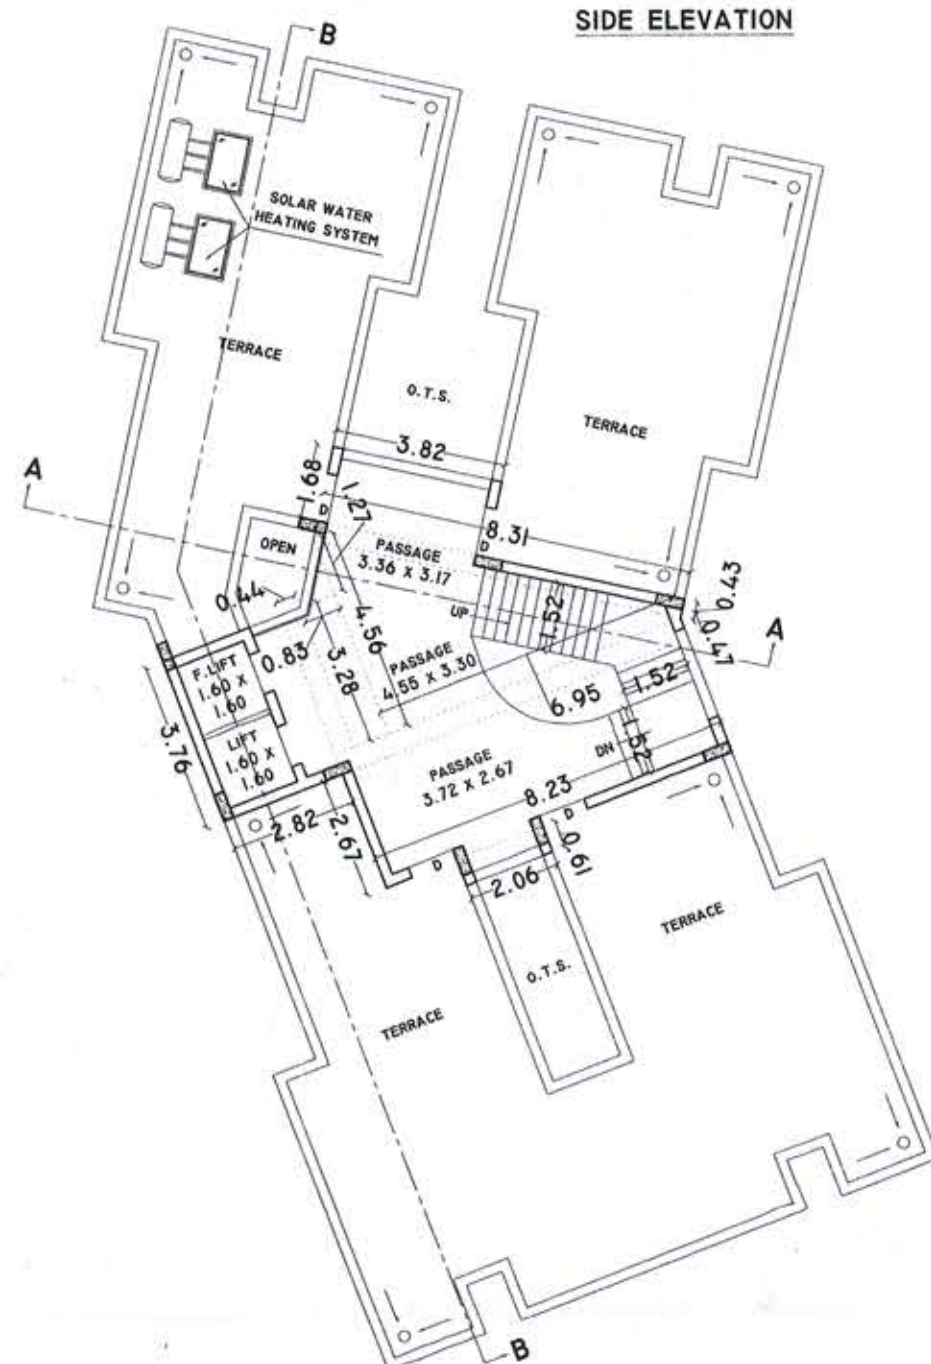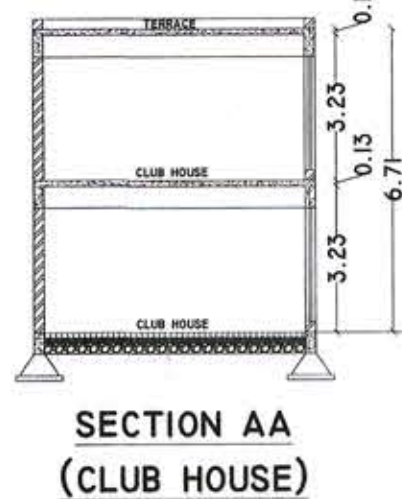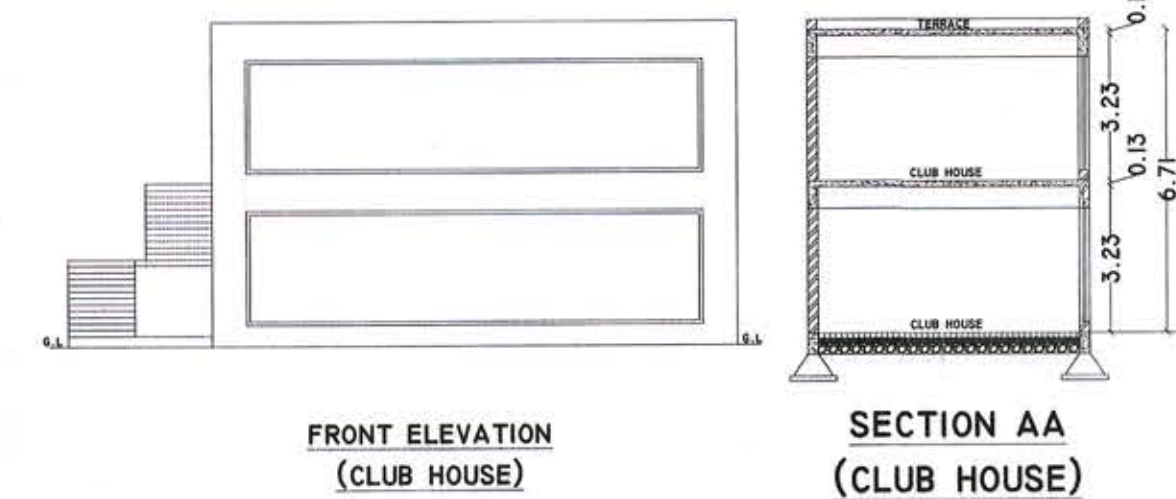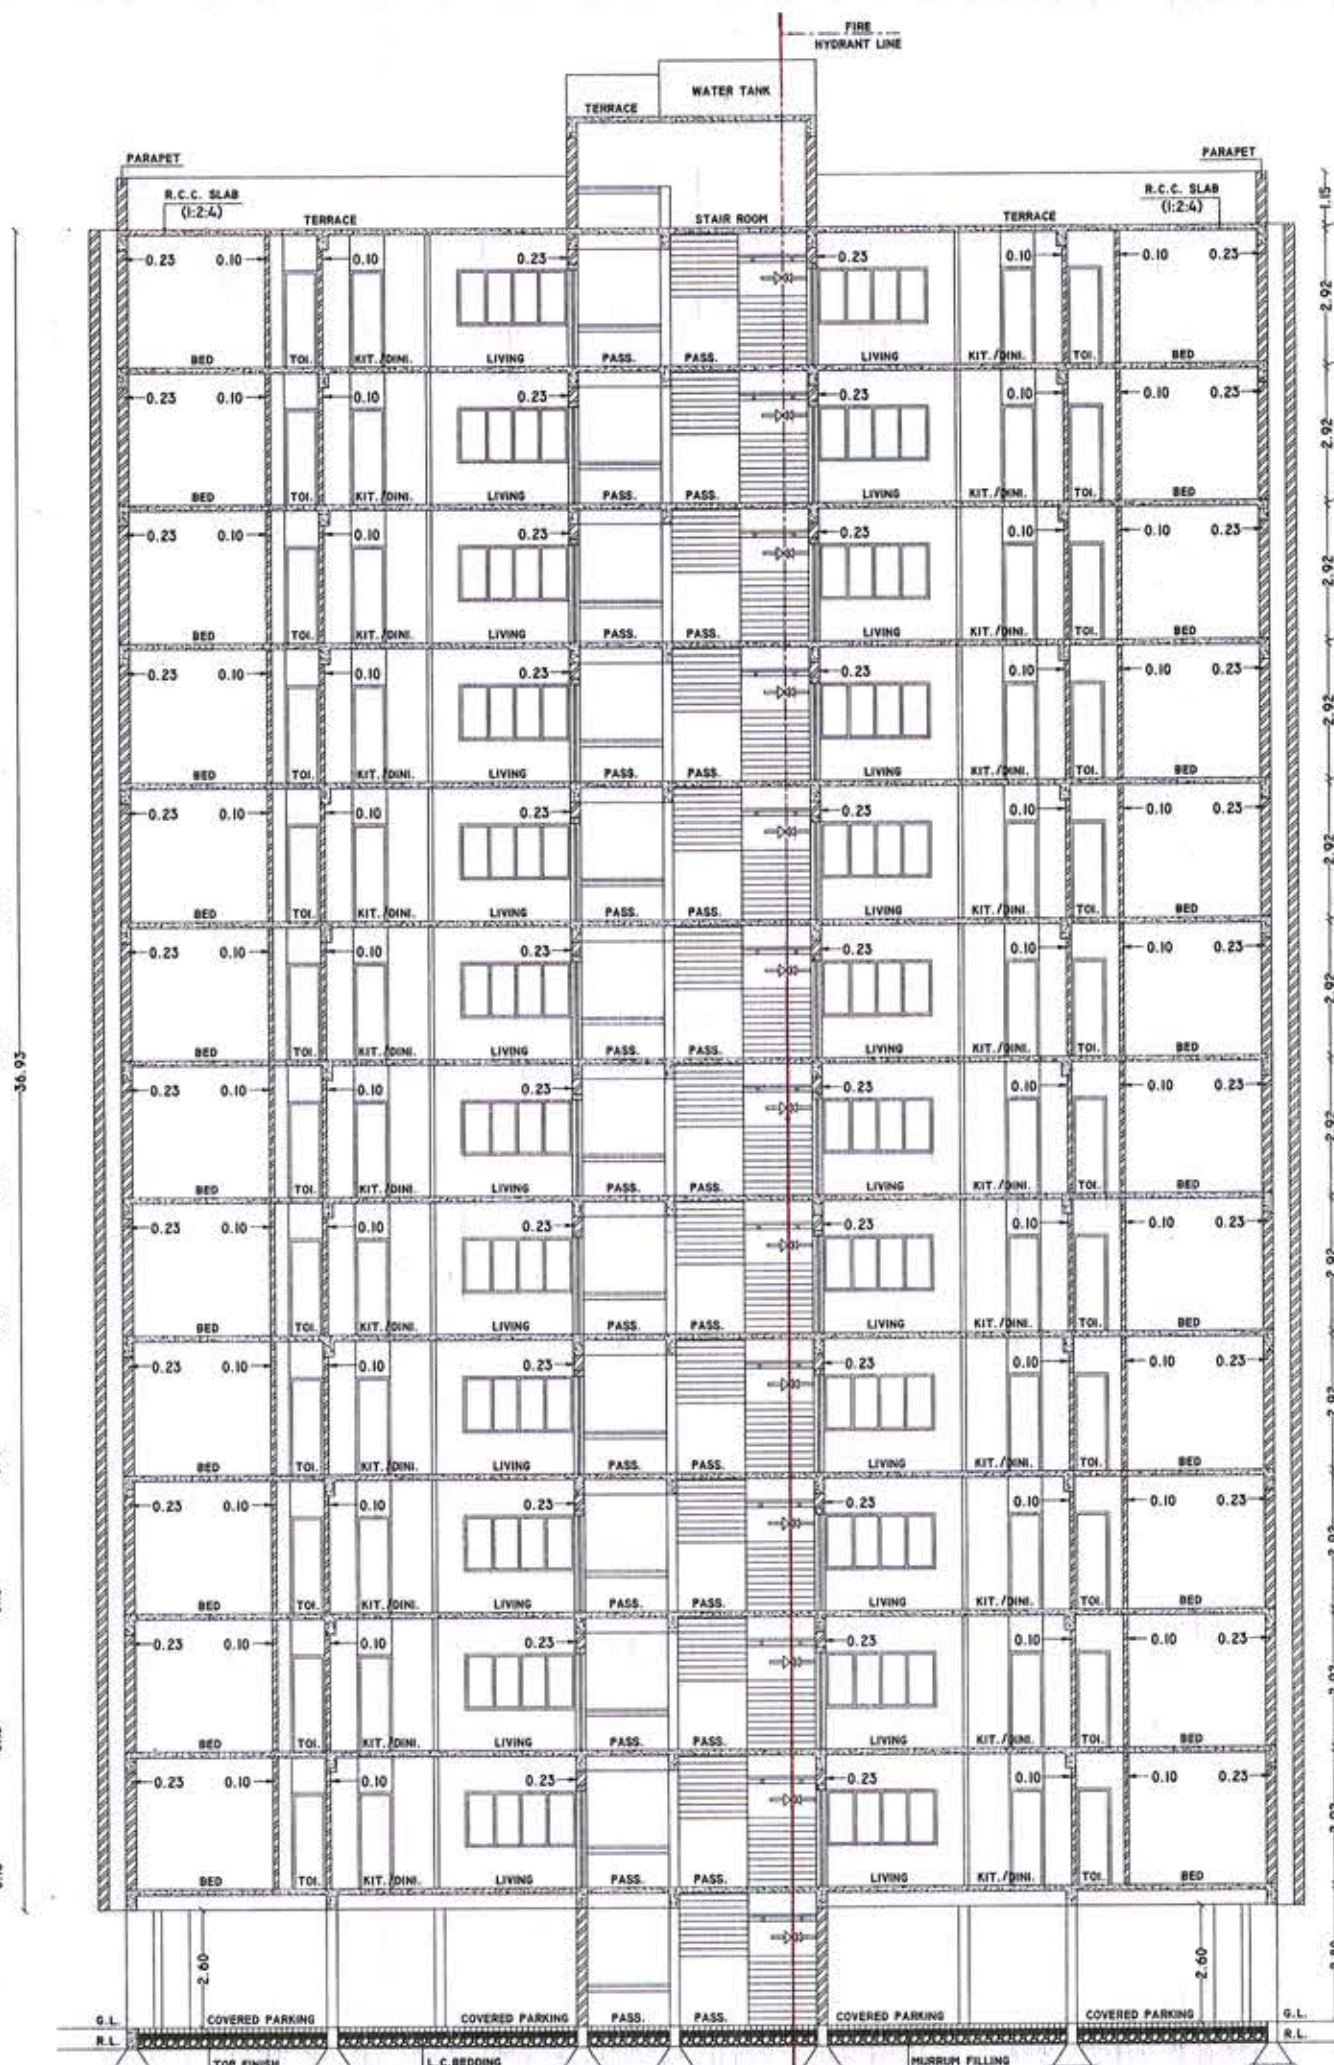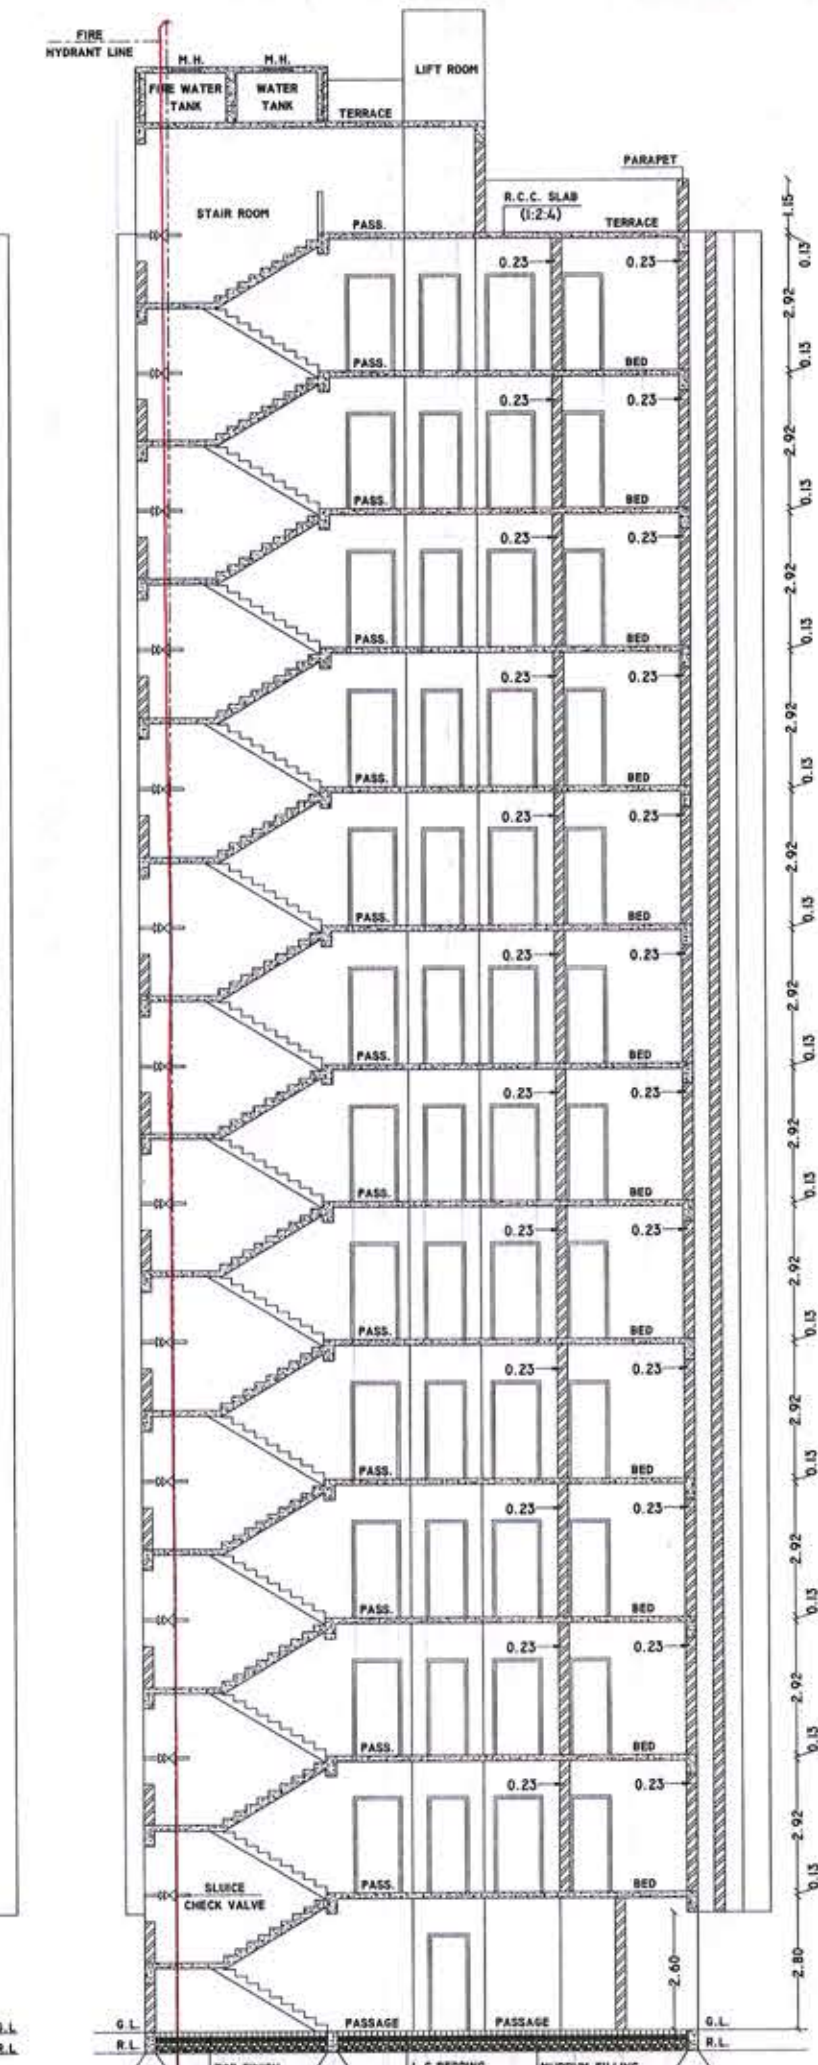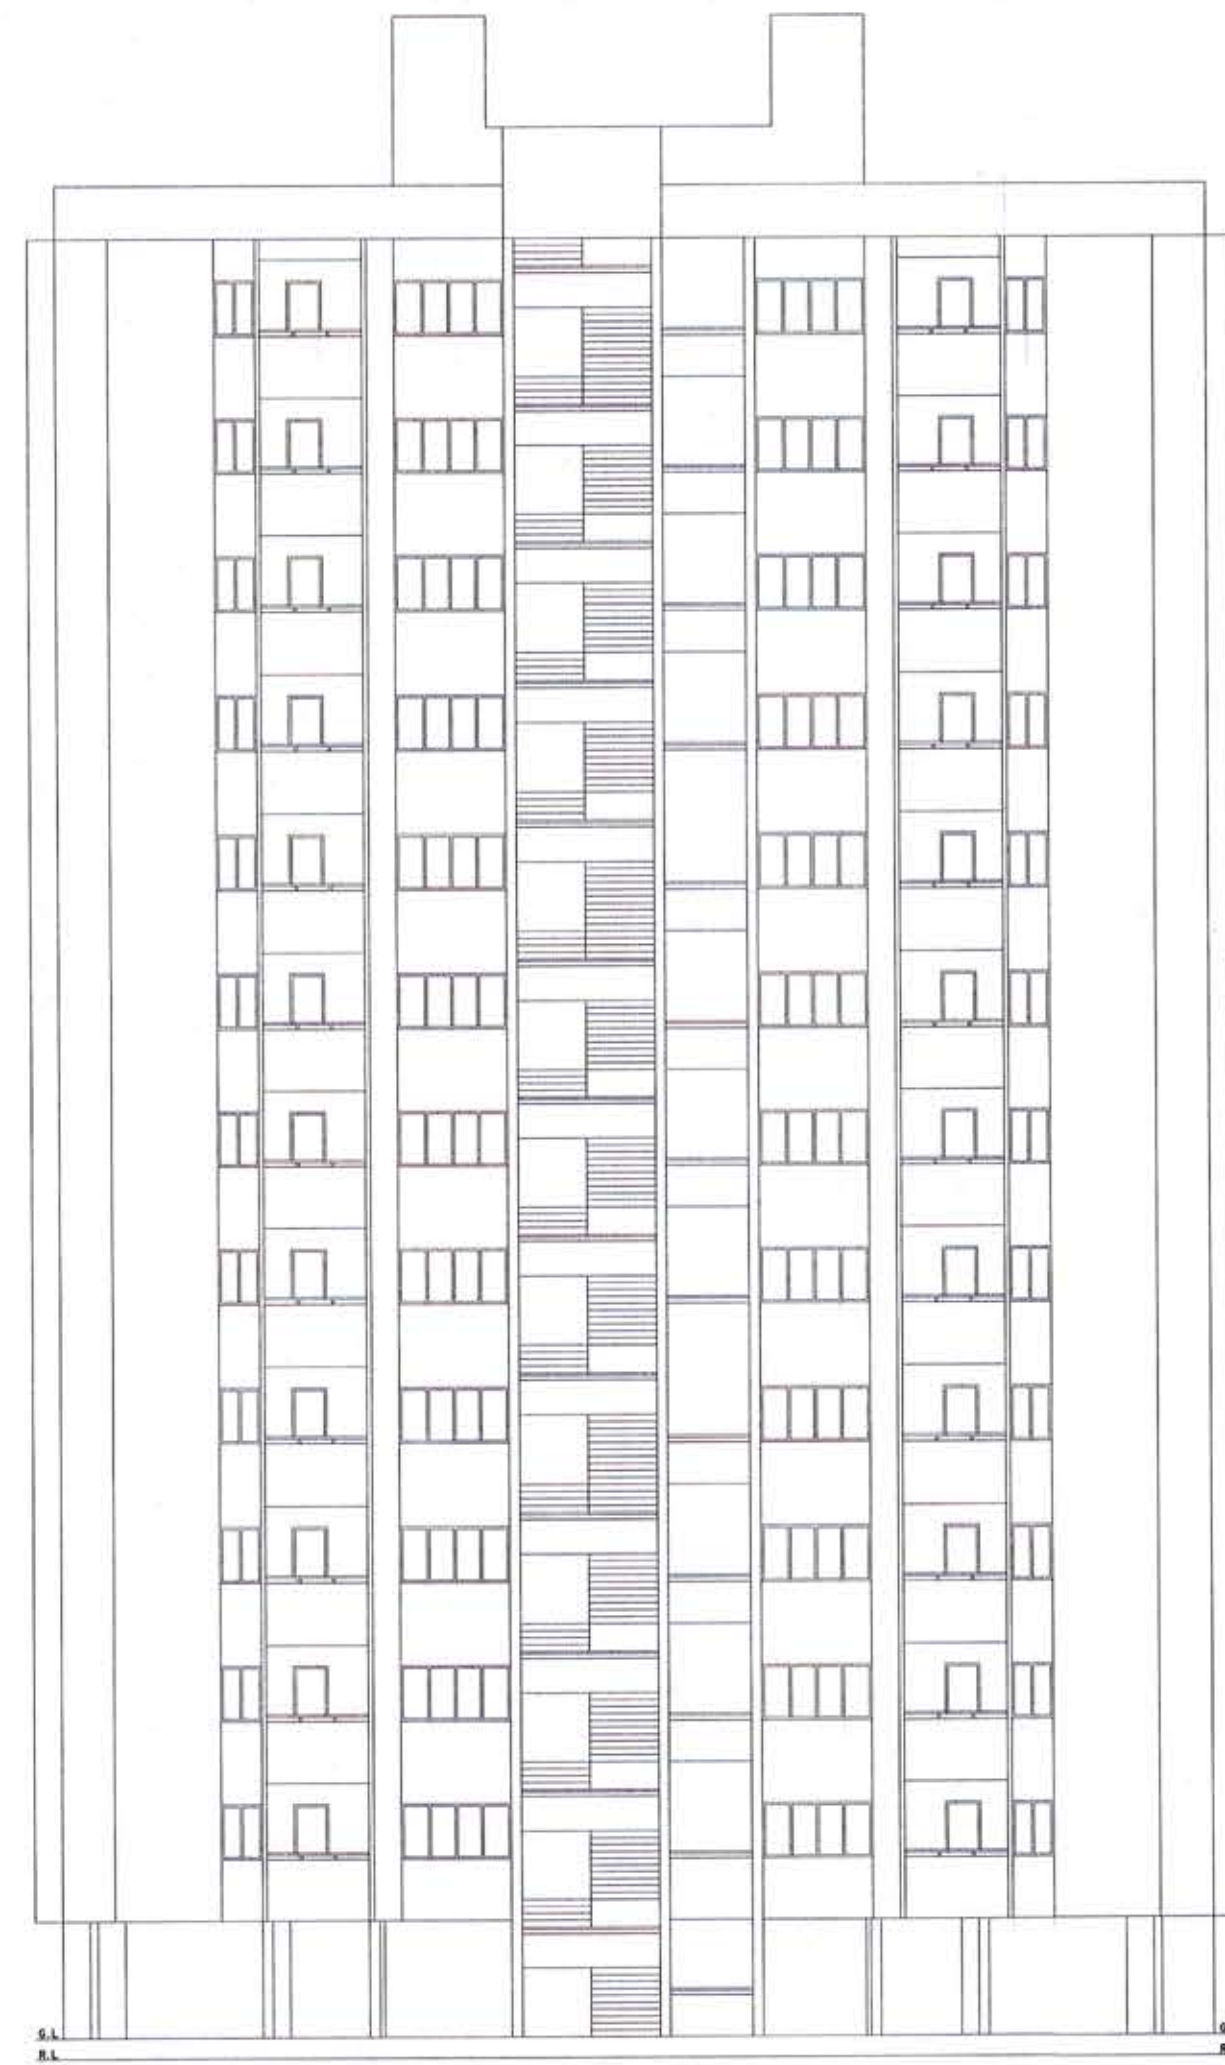

TOWER-5

TOWER-4

NAME OF WORK	DRG.NO.: -573
REV. RESI.BLDG. PLAN DWELING-3 FOR	DEWELING-3

REV. RESI.BLDG. PLAN DWELING-3 FOR (1) BHARATBHAI SURESHCHANDRA BHATT TYPE OF BUILD :- FRAME STRUCTURE USE OF BUILD :- RESIDENTIAL LOCATION :- RING ROAD, VILLAGE :- MADHAPAR TALUKA :- RAJKOT, DIST.-: RAJKOT R.SR.NO :- 27P9 , PLOT NO.-: SINGLE UNIT	DEWELING-3
---	------------

LEGEND	
PLOT BOUNDARY	
PROP. WORK	
DRAINAGE LINE	

OWNER	
-------	--

X

Dr. S. H.

BHARATBHAI SURESHCHANDRA BHATT

STRE. ENGINEER	ENGINEER
----------------	----------

Savan B. kakkadia, M.Tech.
Consultant Structural And Civil Engineer
401, Shree Gayatri Arcade,
Opp. Flowrance Hospital,
Rajnagar Chowk, RAJKOT.
R.M.C. L. No. 121
RUDS L. No. 75

1st Floor, R.K. Nagar Main Road,
Opp. Municipal Commissioner Bungalow,
Rajkot. Ph.: 0281-2466449

AUTHORITY	
-----------	--



Development permission is granted to condition that it shall be the responsibility of the applicant & his Architect/Engineer/Surveyor /Structural Designer to follow the relevant I. S. specification in structural design to ensure safety of the buildings & as such structural designs are not verified.

કનક ખોડીજ, લાંબલામ ખાતે તથા રે-આઉટ ખાતે યાત્રેલી અગત્ય જગ્યા
 રેલવેપરેન્ટ ચાર્જ ત્રુ. ૮૨૪/૬ એમ્પલોયમેન્ટ ત્રુ. - - - - -
 તથા સર્વિસ એમેલીટીયસ ત્રુ. ૭૨૧૮૬/૬ એમ્પલોયમેન્ટ ત્રુ. - - - - -
 ૩૮૮/૬ થી નવરપાઈ બેલ છે.

APPROVED as amended in and subject to conditions mentioned in this office letter No. Ruda / Tech / Dev /
Dated.....18.08.2018

ru
JUNIOR TOWN PLANNER
RAJKOT URBAN DEVELOPMENT AUTHORITY
RAJKOT