


PLAN SHOWING PROPOSED DEVELOPMENT FOR "SHANTIGRAM TOWNSHIP ", ON LAND OF
DIFFERENT SURVEY / BLOCK NUMBERS AT. VILLAGE : KHORAJ, KHODIYAR, DANTALI & JASPUR

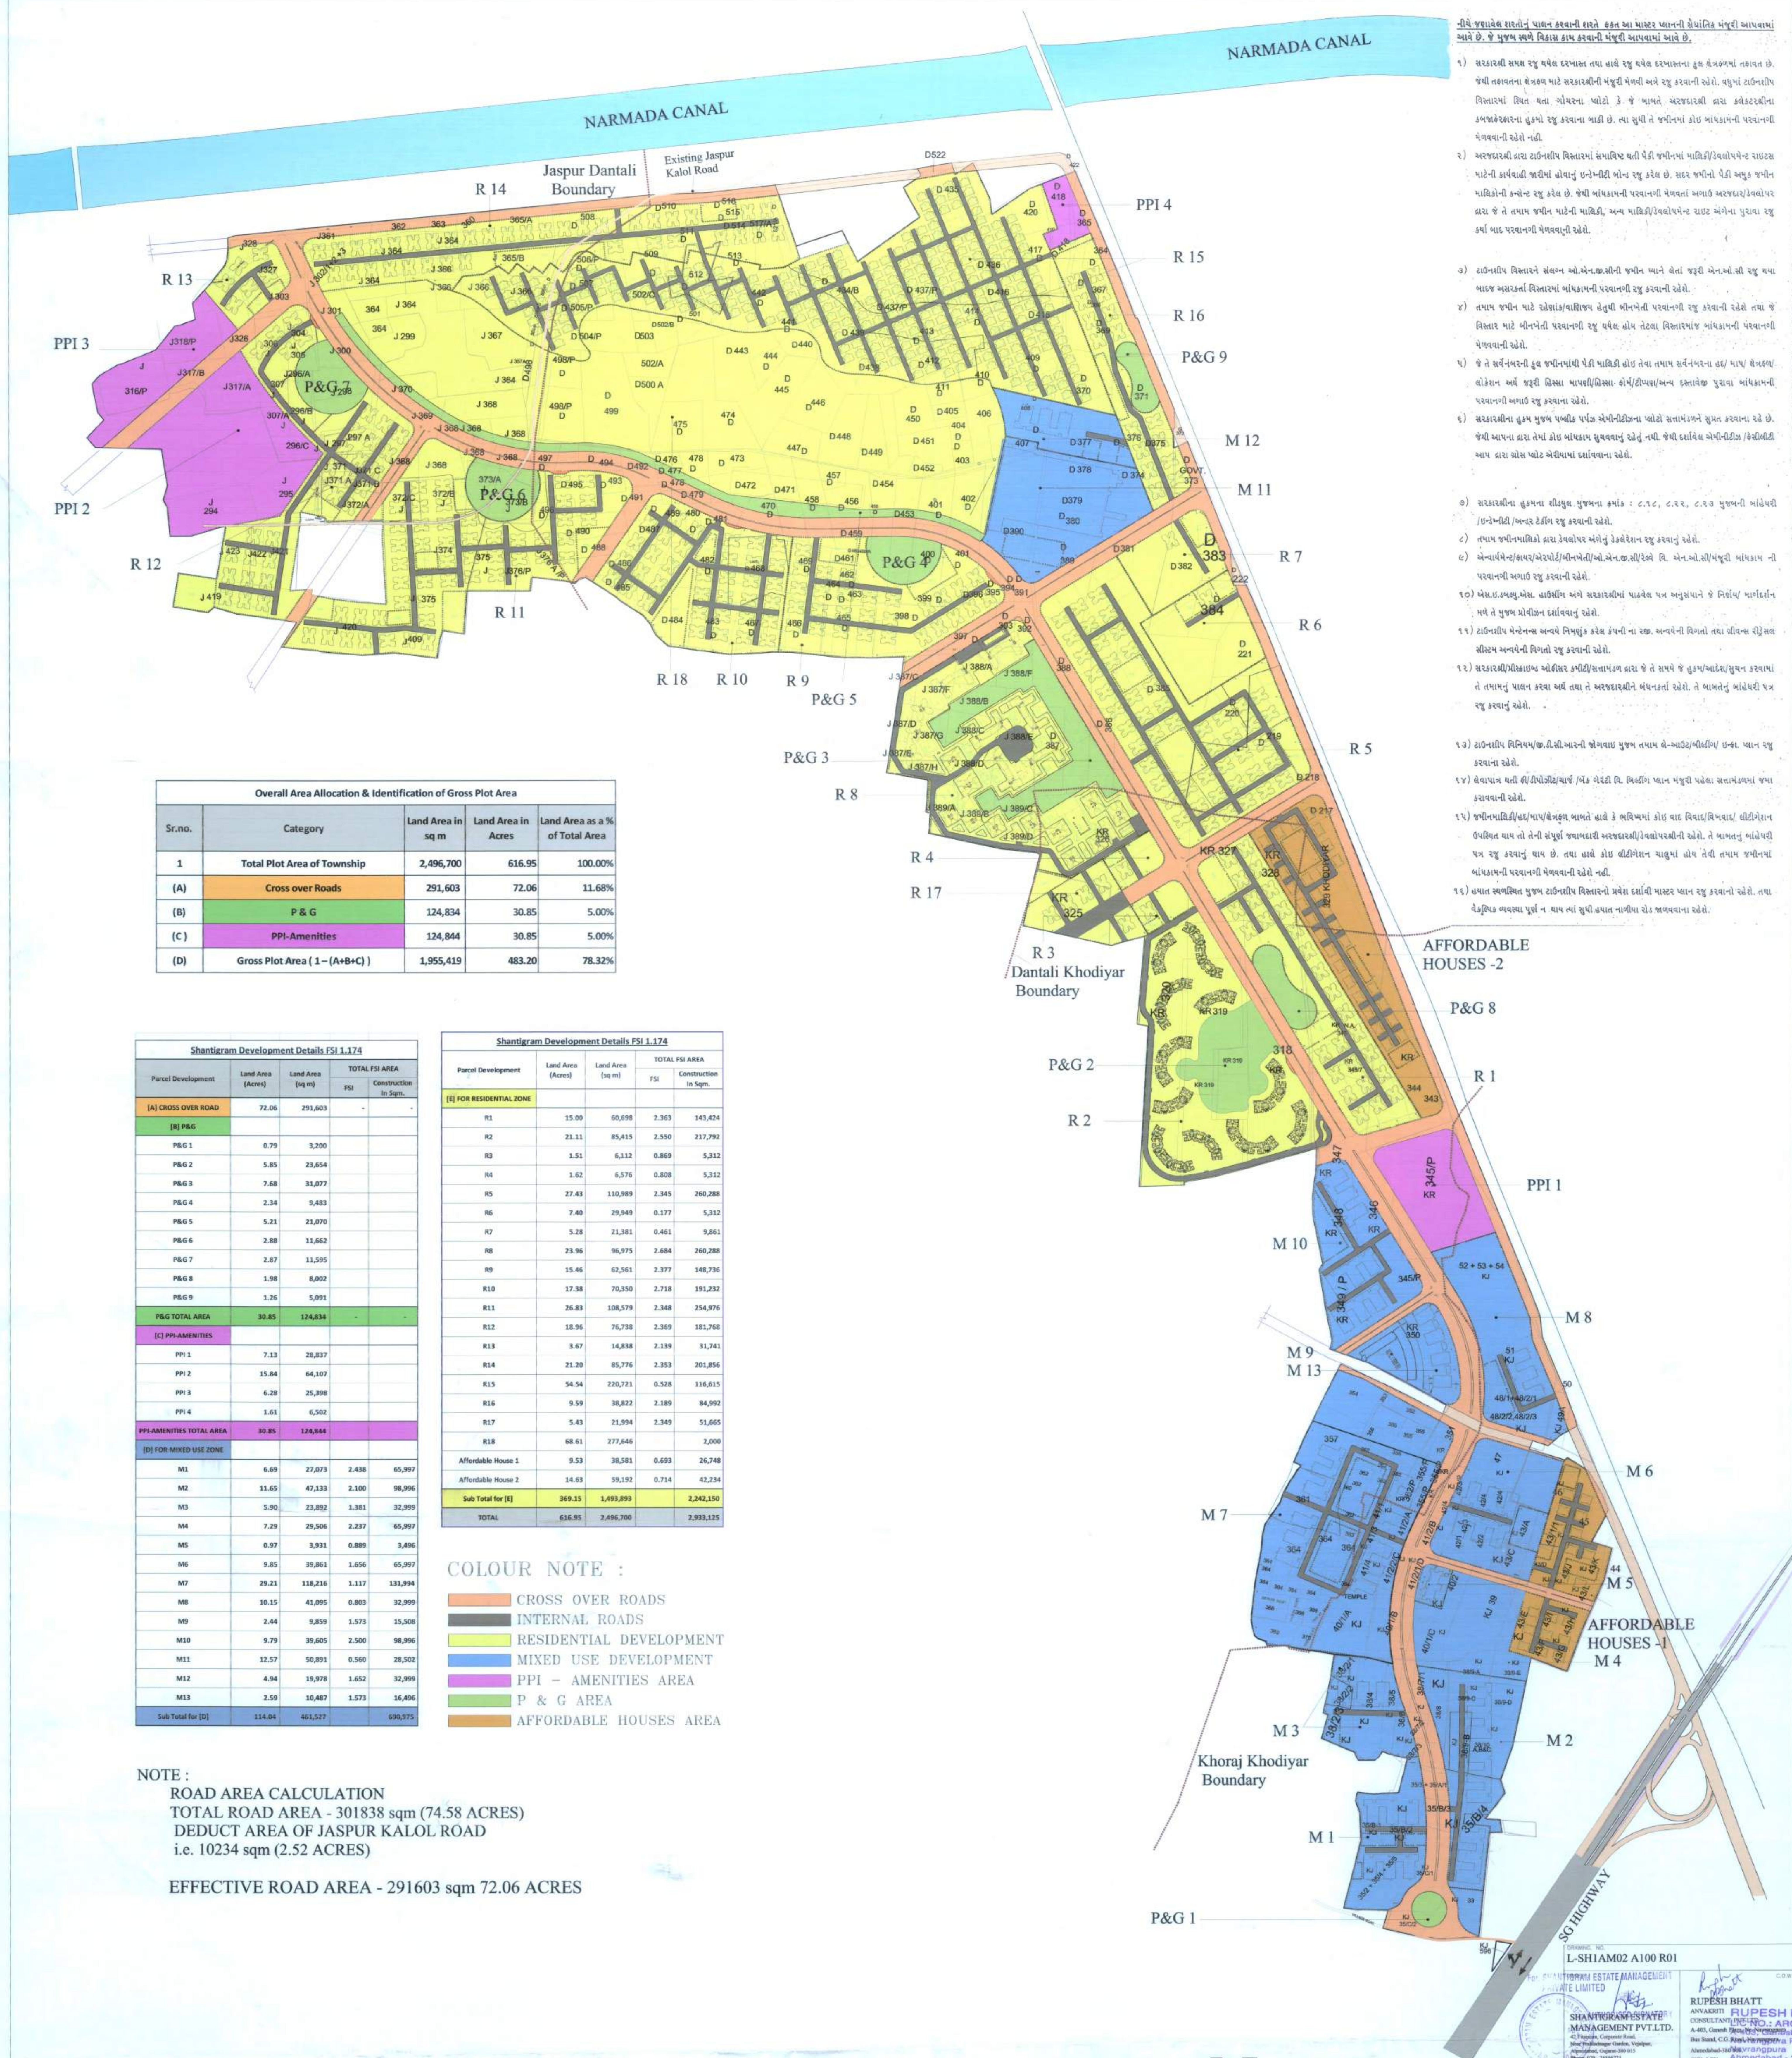

NOTE :

ROAD AREA CALCULATION
TOTAL ROAD AREA - 301838 sqm (74.58 ACRES)
DEDUCT AREA OF JASPUR KALOL ROAD
i.e. 10234 sqm (2.52 ACRES)

EFFECTIVE ROAD AREA - 291603 sqm 72.06 ACRES

MASTER PLAN



SHRI RUPESH BHATT
RUPESH BHATT
CONSULTANT (PVT) NO. : ANCH/0084




